

SITE MAP

Scale:
1" = 100'-0"

CUSTOMER APPROVAL

BY: _____
DATE: _____ ☐ W/O CHGS ☐ W/ CHGS

SHEET:
1 OF 4

Account Executive:
Gary Johnson
Designer:
AL
Design Number:
7180
DATE:
04/01/2020
SCALE:
AS NOTED
REVISIONS:
R6-06/16/2021 AL
R7-07/29/2021 AL
R8-08/18/2021 AL



9200 Valley Rd.
Prescott Valley,
Arizona
86314
800-257-5095

PROJECT:
Mountain Vista Marketplace
LOCATION:
NWC Signal Butte and US 60 Mesa Arizona

COLORS & MATERIALS



P1 - Antiquarian Brown
SW 0045



P2 - Portico
SW 7548




P3 - Liberty Pewter
SW 0038



P4 - Iron Ore
SW 7069



P5 - White
SW

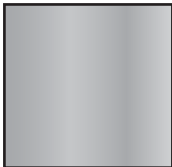

M1 - Aluminum



M2 - Trenwyth Masonry Blocks
Mission White



M3 - Steel-Beam



M4 - Clear Acrylic



V1 - 3M White (3630-20)

CUSTOMER APPROVAL

BY: _____
DATE: _____ ☐ W/O CHGS ☐ W/ CHGS

SHEET:
2 OF 4


Account Executive:
Gary Johnson
Designer:
AL
Design Number:
7180
DATE:
04/01/2020
SCALE:
AS NOTED
REVISIONS:
R6-06/16/2021 AL
R7-07/29/2021 AL
R8-08/18/2021 AL



9200 Valley Rd.
Prescott Valley,
Arizona
86314
800-257-5095

PROJECT:
Mountain Vista Marketplace
LOCATION:
NWC Signal Butte and US 60 Mesa Arizona


PAINT COLORS

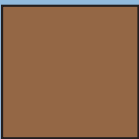

P1 - Antiquarian Brown
SW 0045




P4 - Iron Ore
SW 7069

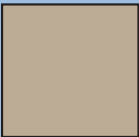

P2 - Portico
SW 7548




P5 - White
SW

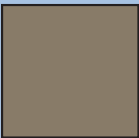

P3 - Liberty Pewter
SW 0038

STREET SIDE

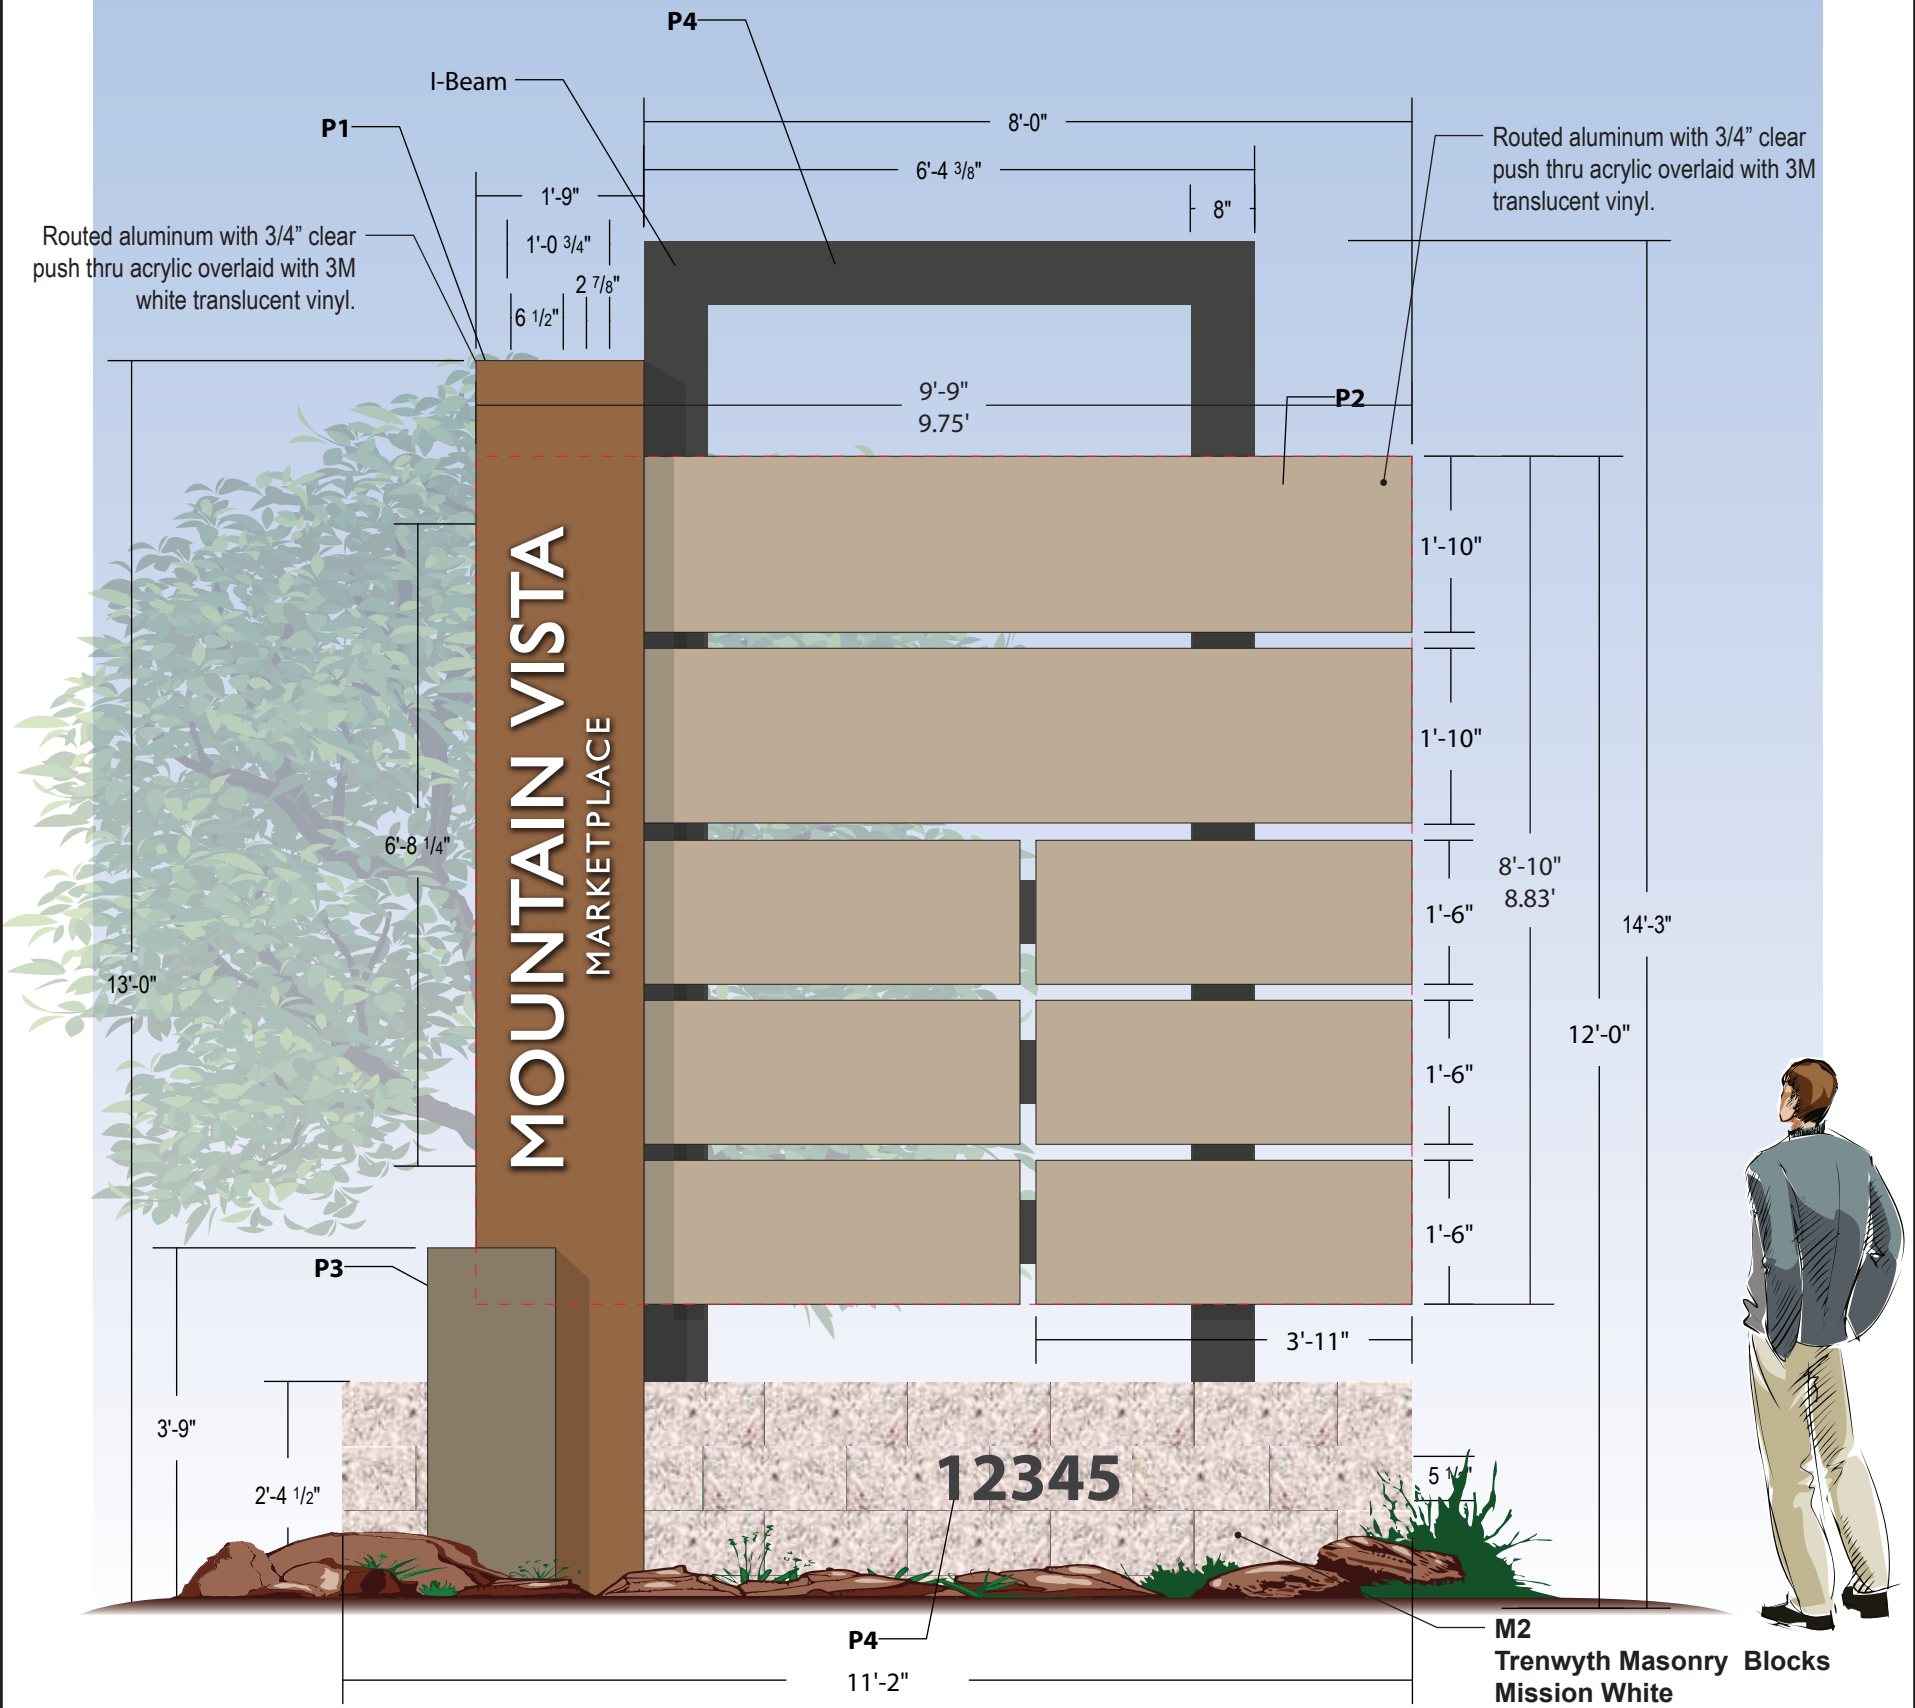

B1 **B2**

MONUMENT SIGNS

Scale:
1/2" = 1'-0"

SQFT:
86.09

Manufacture and install two (2) double sided **white LED illuminated** monument signs.

All paint colors to match building material.

CUSTOMER APPROVAL	
BY: _____	
DATE: _____	<input type="checkbox"/> W/O CHGS <input type="checkbox"/> W/ CHGS

SHEET:
3 OF **4**

Account Executive: Gary Johnson	Design Number: 7180	DATE: 04/01/2020	SCALE: AS NOTED	REVISIONS: R6-06/16/2021 AL R7-07/29/2021 AL R8-08/18/2021 AL
Designer: AL				



9200 Valley Rd.
Prescott Valley,
Arizona
86314
800-257-5095

PROJECT:
Mountain Vista Marketplace

LOCATION:
NWC Signal Butte and US 60 Mesa Arizona

