

MATERIAL KEY

1. FLAT CONCRETE TILE ROOF,
GREY COLOR, MANUF. TBD.
ALT: COMP SHINGLE ROOF (RT-01)

2. EXTERIOR STUCCO
FINISH - WESTERN WHITE (S-01)
ALT: FINISH - GRIZZLE GREY (S-02)


3. PAINTED TRIM, FIBER CEMENT
BOARD (FC-01)

4. VINYL WINDOWS W/ DARK FINISH

5. GREY METAL, PAINTED (MTL-01)

6. ROUGH-FACE DRY-STACKED
GREY LIMESTONE
(ST-01)
CUT GREY LIMESTONE
IN A RUNNING BOND PATTERN
(ST-02)

KEY PLAN

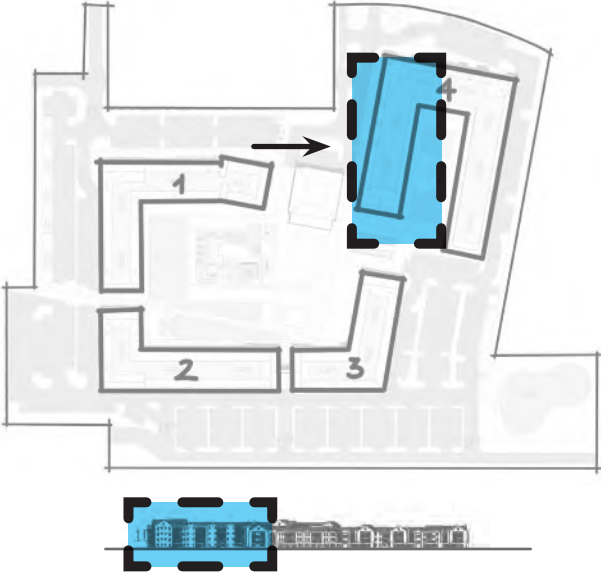

WEST ELEVATION - 4 STORY BUILDING (BLDG. 4)



MATERIAL KEY

1. FLAT CONCRETE TILE ROOF, GREY COLOR, MANUF. TBD.
ALT: COMP SHINGLE ROOF (RT-01)

2. EXTERIOR STUCCO
FINISH - WESTERN WHITE (S-01)
ALT: FINISH - GRIZZLE GREY (S-02)


3. PAINTED TRIM, FIBER CEMENT BOARD (FC-01)

4. VINYL WINDOWS W/ DARK FINISH

5. GREY METAL, PAINTED (MTL-01)

6. ROUGH-FACE DRY-STACKED GREY LIMESTONE (ST-01)
CUT GREY LIMESTONE IN A RUNNING BOND PATTERN (ST-02)

KEY PLAN

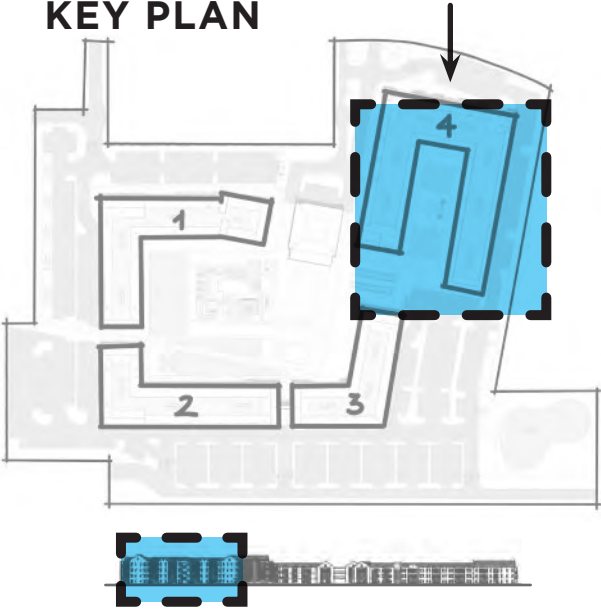

NORTH ELEVATION - 4 STORY BUILDING (BLDG. 4)



MATERIAL KEY

1. FLAT CONCRETE TILE ROOF,
GREY COLOR, MANUF. TBD.
ALT: COMP SHINGLE ROOF (RT-01)

2. EXTERIOR STUCCO
FINISH - WESTERN WHITE (S-01)
ALT: FINISH - GRIZZLE GREY (S-02)


3. PAINTED TRIM, FIBER CEMENT
BOARD (FC-01)

4. VINYL WINDOWS W/ DARK FINISH

5. GREY METAL, PAINTED (MTL-01)

6. ROUGH-FACE DRY-STACKED
GREY LIMESTONE
(ST-01)
CUT GREY LIMESTONE
IN A RUNNING BOND PATTERN
(ST-02)

KEY PLAN


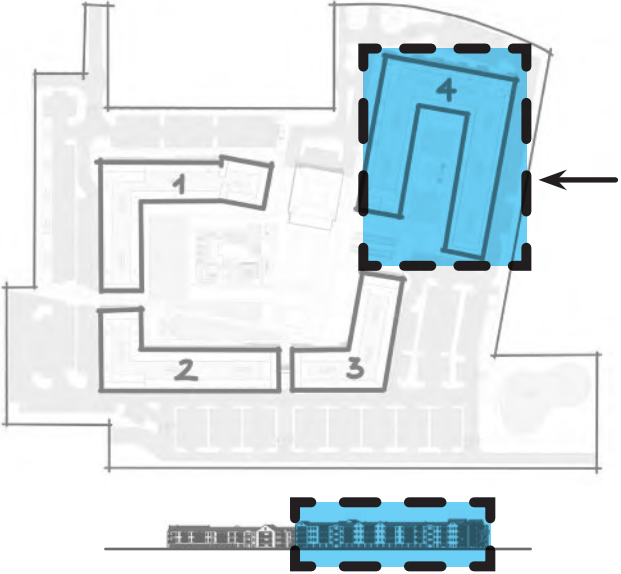


EAST ELEVATION - 4 STORY BUILDING (BLDG. 4)

MATERIAL KEY

1. FLAT CONCRETE TILE ROOF,
GREY COLOR, MANUF. TBD.
ALT: COMP SHINGLE ROOF (RT-01)
2. EXTERIOR STUCCO
FINISH - WESTERN WHITE (S-01)
ALT: FINISH - GRIZZLE GREY (S-02)
3. PAINTED TRIM, FIBER CEMENT
BOARD (FC-01)
4. VINYL WINDOWS W/ DARK FINISH
5. GREY METAL, PAINTED (MTL-01)
6. ROUGH-FACE DRY-STACKED
GREY LIMESTONE (ST-01)
CUT GREY LIMESTONE
IN A RUNNING BOND PATTERN (ST-02)

KEY PLAN

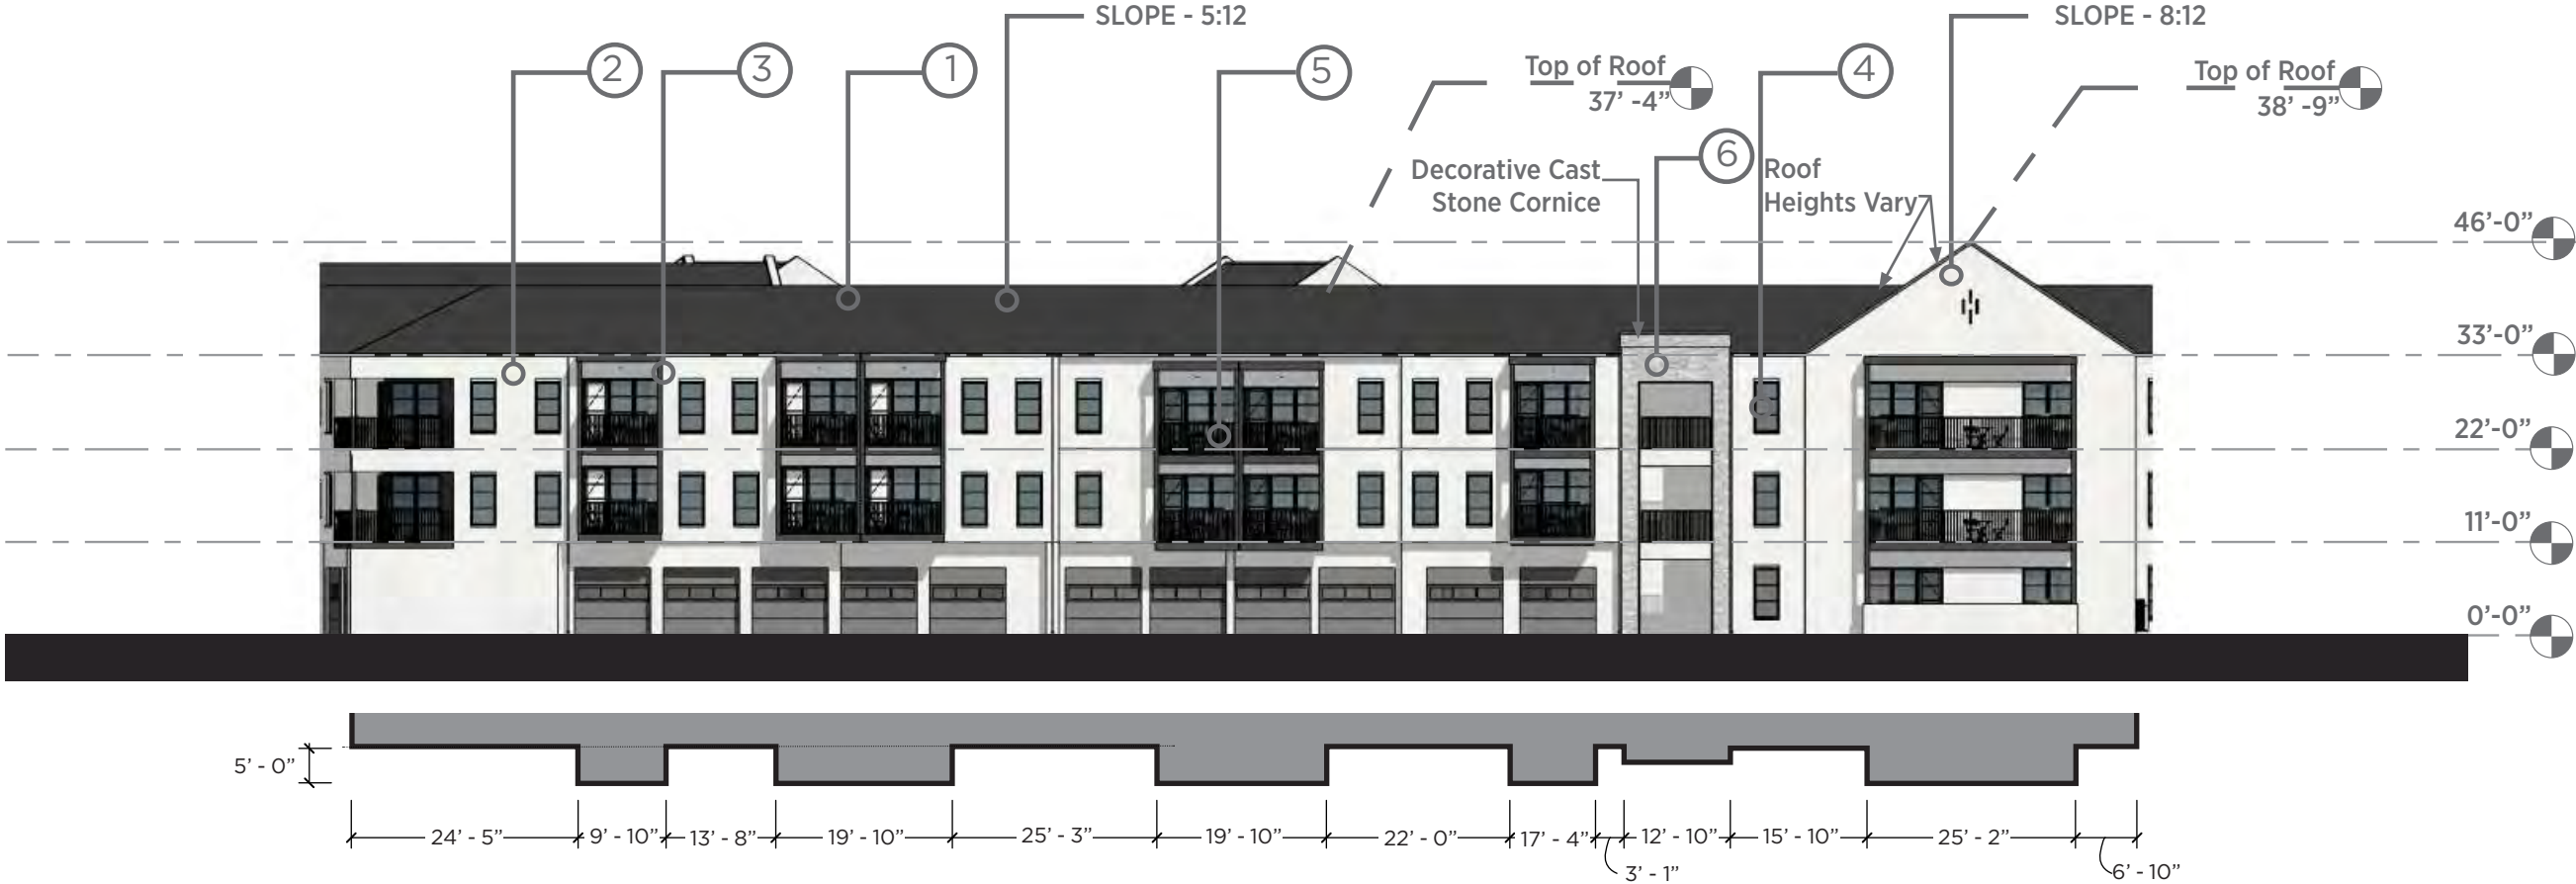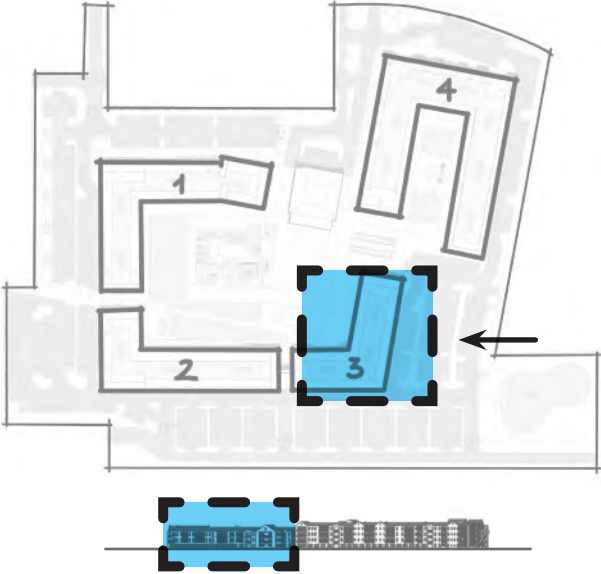



EAST ELEVATION - 3 STORY BUILDING (BLDG. 3)



MATERIAL KEY

1. FLAT CONCRETE TILE ROOF,
GREY COLOR, MANUF. TBD.
ALT: COMP SHINGLE ROOF (RT-01)
2. EXTERIOR STUCCO
FINISH - WESTERN WHITE (S-01)
ALT: FINISH - GRIZZLE GREY (S-02)
3. PAINTED TRIM, FIBER CEMENT
BOARD (FC-01)
4. VINYL WINDOWS W/ DARK FINISH
5. GREY METAL, PAINTED (MTL-01)
6. ROUGH-FACE DRY-STACKED
GREY LIMESTONE
(ST-01)
CUT GREY LIMESTONE
IN A RUNNING BOND PATTERN
(ST-02)

KEY PLAN

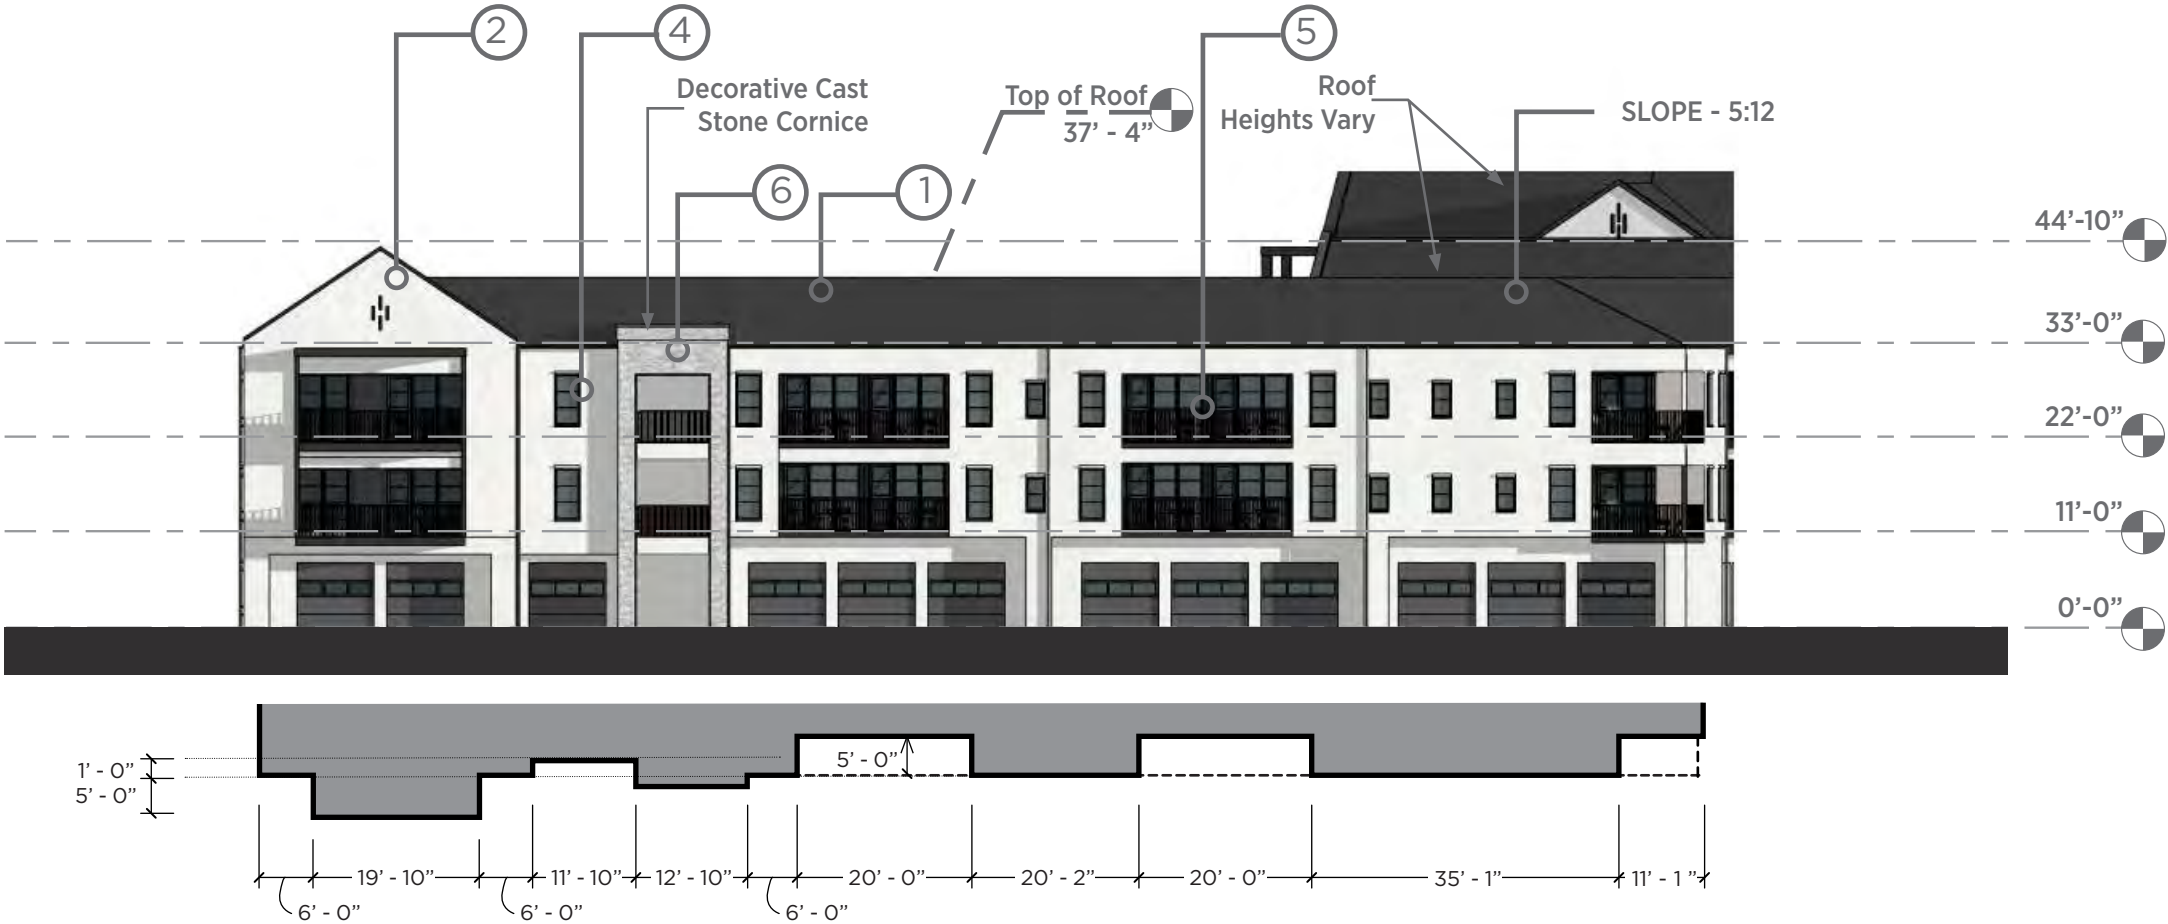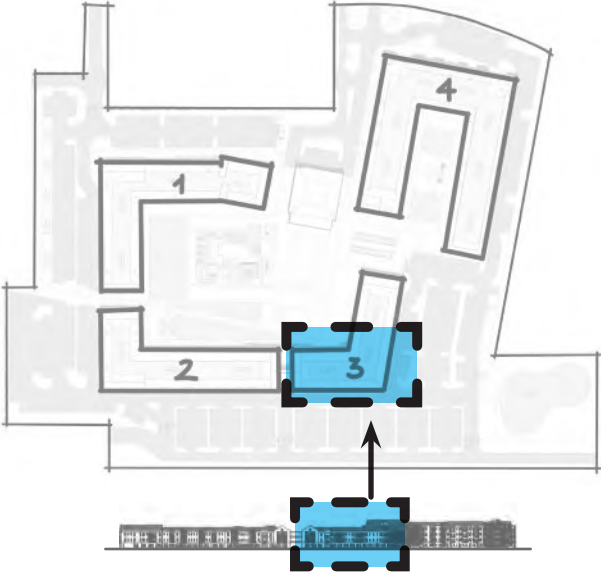

SOUTH ELEVATION - 3 STORY BUILDING (BLDG. 3)



MATERIAL KEY

1. FLAT CONCRETE TILE ROOF, GREY COLOR, MANUF. TBD.
ALT: COMP SHINGLE ROOF (RT-01)

2. EXTERIOR STUCCO
FINISH - WESTERN WHITE (S-01)
ALT: FINISH - GRIZZLE GREY (S-02)


3. PAINTED TRIM, FIBER CEMENT BOARD (FC-01)

4. VINYL WINDOWS W/ DARK FINISH

5. GREY METAL, PAINTED (MTL-01)

6. ROUGH-FACE DRY-STACKED GREY LIMESTONE (ST-01)
CUT GREY LIMESTONE IN A RUNNING BOND PATTERN (ST-02)

KEY PLAN

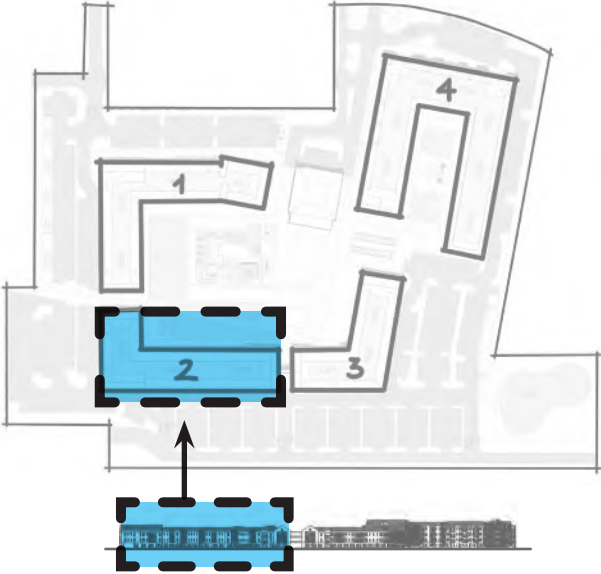



SOUTH ELEVATION - 3 STORY BUILDING (BLDG. 2)



MATERIAL KEY

1. FLAT CONCRETE TILE ROOF,
GREY COLOR, MANUF. TBD.
ALT: COMP SHINGLE ROOF (RT-01)
2. EXTERIOR STUCCO
FINISH - WESTERN WHITE (S-01)
ALT: FINISH - GRIZZLE GREY (S-02)
3. PAINTED TRIM, FIBER CEMENT
BOARD (FC-01)
4. VINYL WINDOWS W/ DARK FINISH
5. GREY METAL, PAINTED (MTL-01)
6. ROUGH-FACE DRY-STACKED
GREY LIMESTONE
(ST-01)
CUT GREY LIMESTONE
IN A RUNNING BOND PATTERN
(ST-02)

KEY PLAN

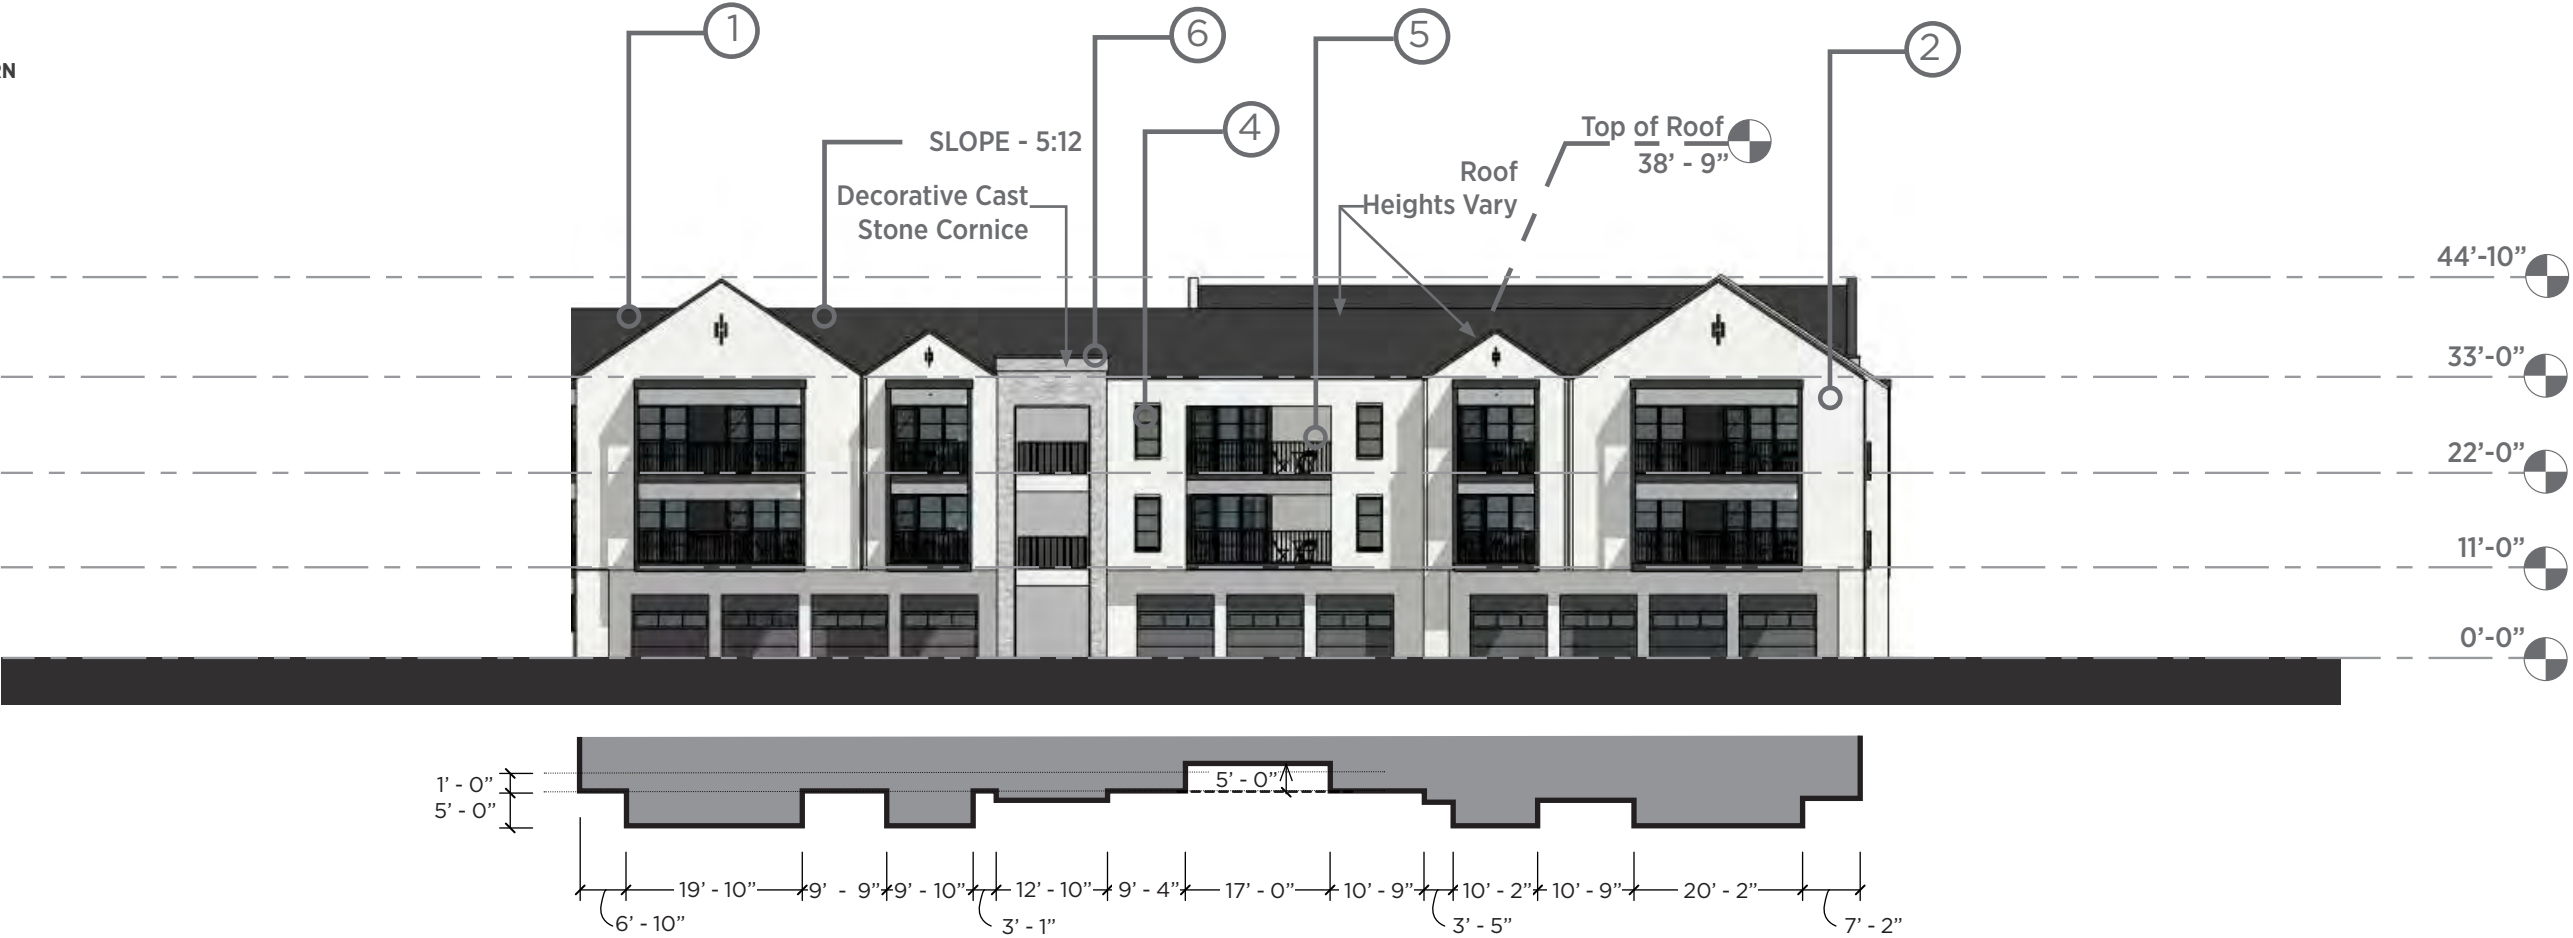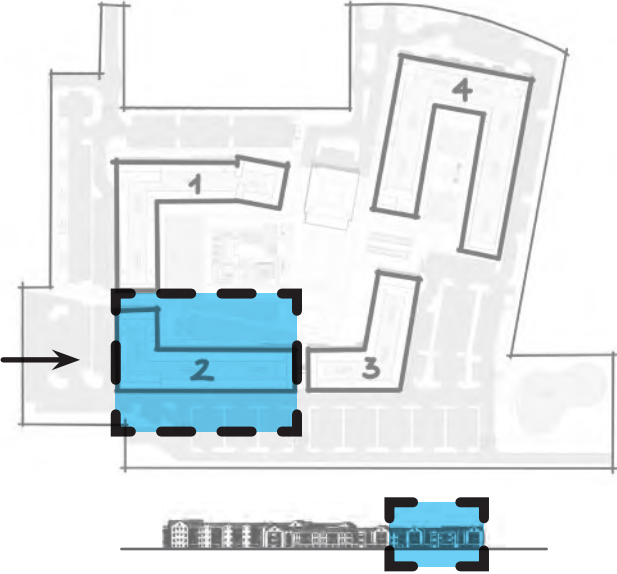


WEST ELEVATION - 3 STORY BUILDING (BLDG. 2)



MATERIAL KEY

1. FLAT CONCRETE TILE ROOF,
GREY COLOR, MANUF. TBD.
ALT: COMP SHINGLE ROOF (RT-01)
2. EXTERIOR STUCCO
FINISH - WESTERN WHITE (S-01)
ALT: FINISH - GRIZZLE GREY (S-02)
3. PAINTED TRIM, FIBER CEMENT
BOARD (FC-01)
4. VINYL WINDOWS W/ DARK FINISH
5. GREY METAL, PAINTED (MTL-01)
6. ROUGH-FACE DRY-STACKED
GREY LIMESTONE
(ST-01)
CUT GREY LIMESTONE
IN A RUNNING BOND PATTERN
(ST-02)

KEY PLAN

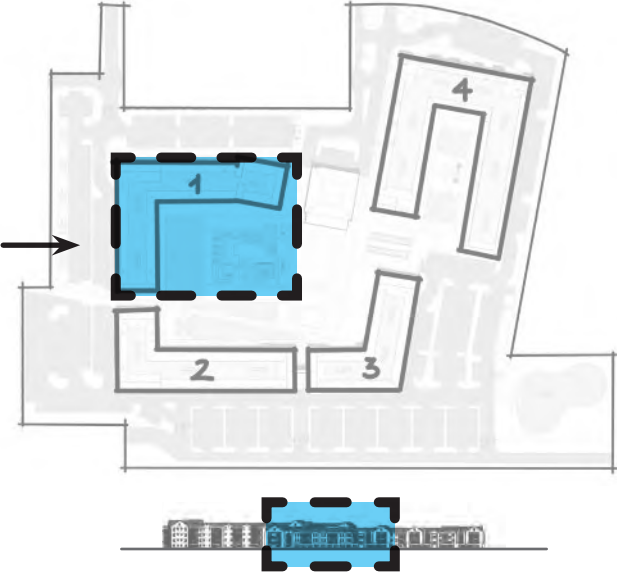

WEST ELEVATION - 3 STORY BUILDING (BLDG. 1)



MATERIAL KEY

1. FLAT CONCRETE TILE ROOF,
GREY COLOR, MANUF. TBD.
ALT: COMP SHINGLE ROOF (RT-01)

2. EXTERIOR STUCCO
FINISH - WESTERN WHITE (S-01)
ALT: FINISH - GRIZZLE GREY (S-02)



3. PAINTED TRIM, FIBER CEMENT
BOARD (FC-01)

4. VINYL WINDOWS W/ DARK FINISH

5. GREY METAL, PAINTED (MTL-01)

6. ROUGH-FACE DRY-STACKED
GREY LIMESTONE
(ST-01)
CUT GREY LIMESTONE
IN A RUNNING BOND PATTERN
(ST-02)

KEY PLAN

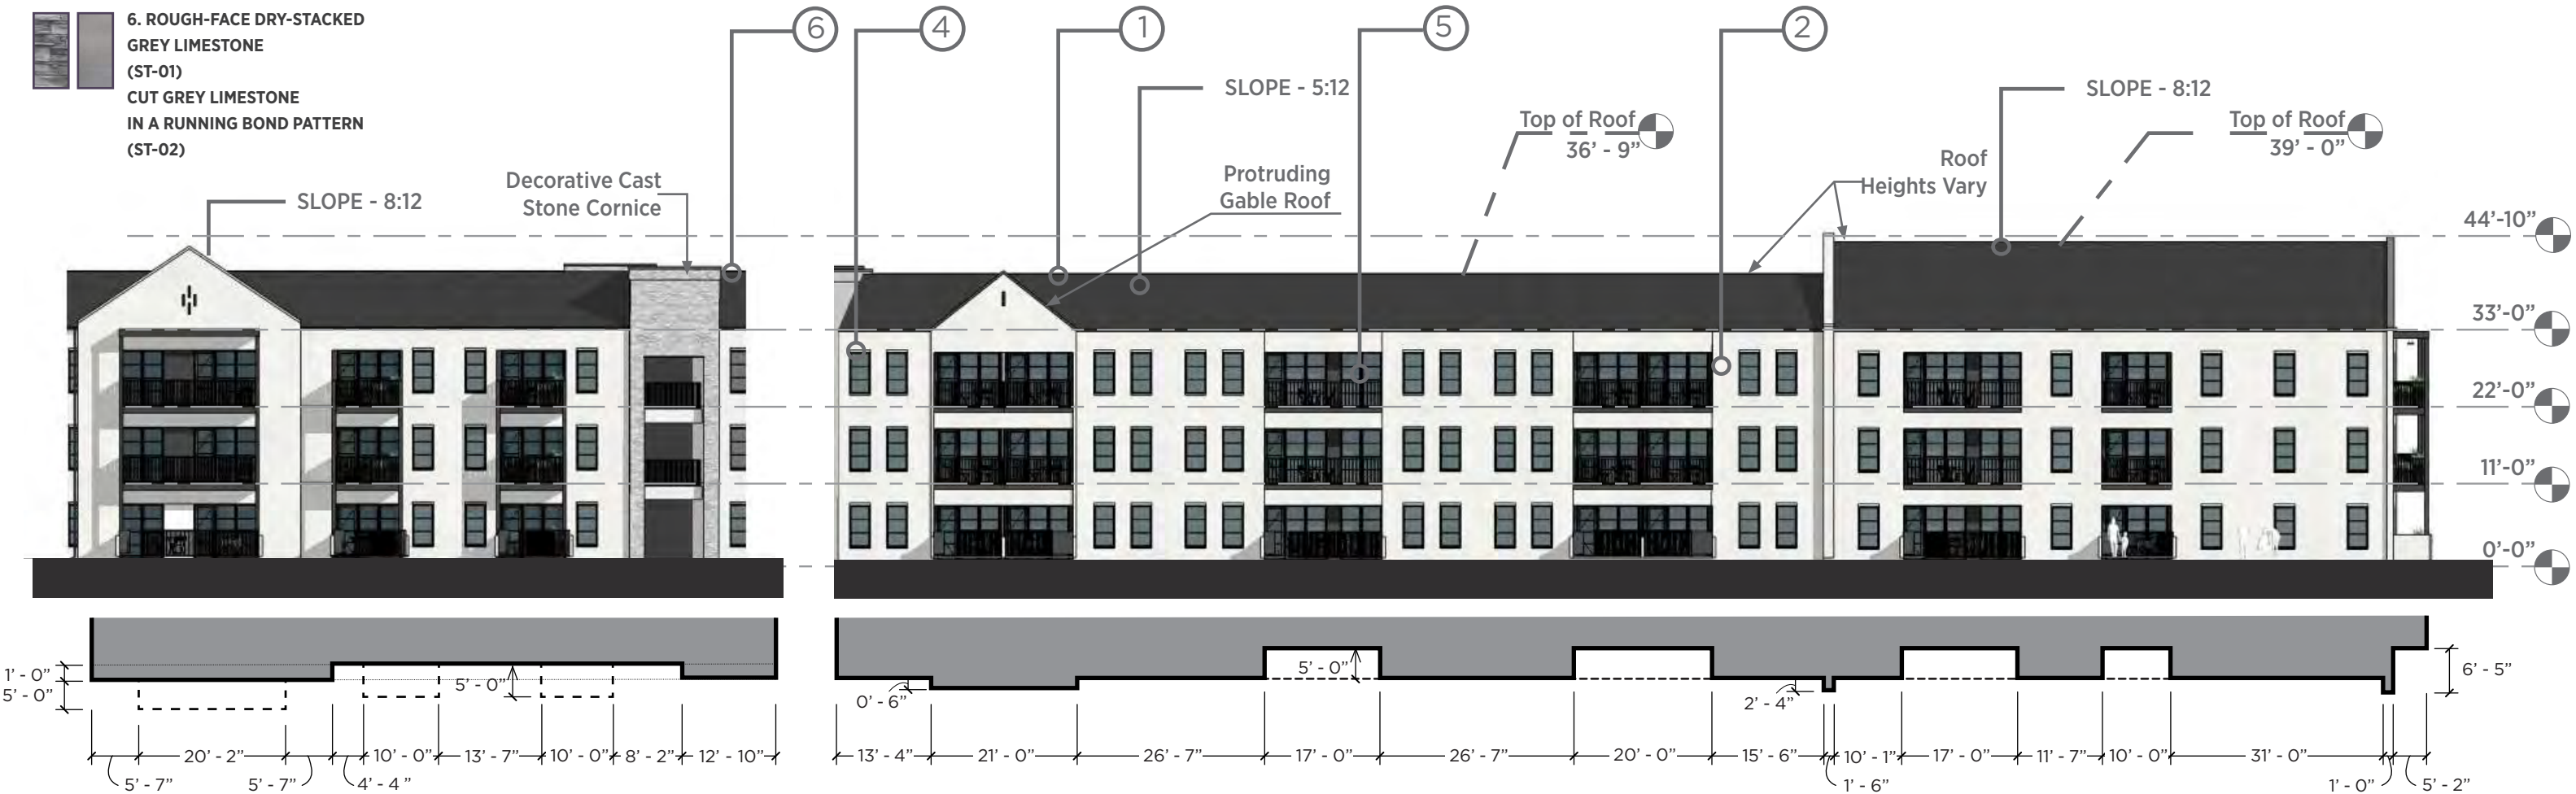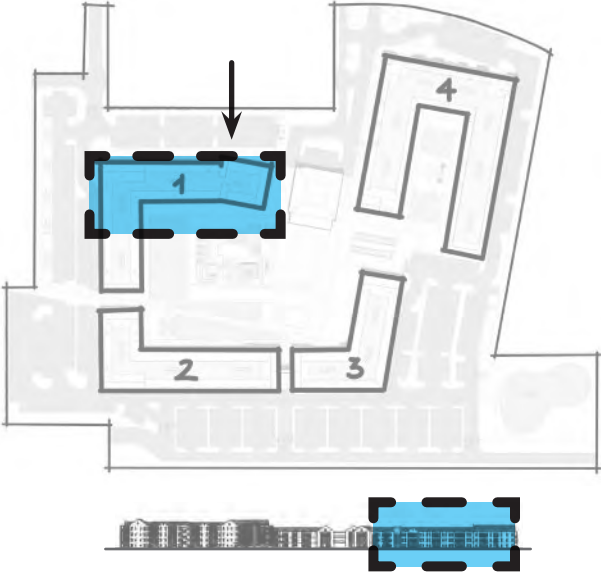

NORTH ELEVATION - 3 STORY BUILDING (BLDG. 1)



MATERIAL KEY

1. FLAT CONCRETE TILE ROOF,
GREY COLOR, MANUF. TBD.
ALT: COMP SHINGLE ROOF (RT-01)

2. EXTERIOR STUCCO
FINISH - WESTERN WHITE (S-01)
ALT: FINISH - GRIZZLE GREY (S-02)


3. PAINTED TRIM, FIBER CEMENT
BOARD (FC-01)

4. VINYL WINDOWS W/ DARK FINISH

5. GREY METAL, PAINTED (MTL-01)

6. ROUGH-FACE DRY-STACKED
GREY LIMESTONE
(ST-01)
CUT GREY LIMESTONE
IN A RUNNING BOND PATTERN
(ST-02)

KEY PLAN

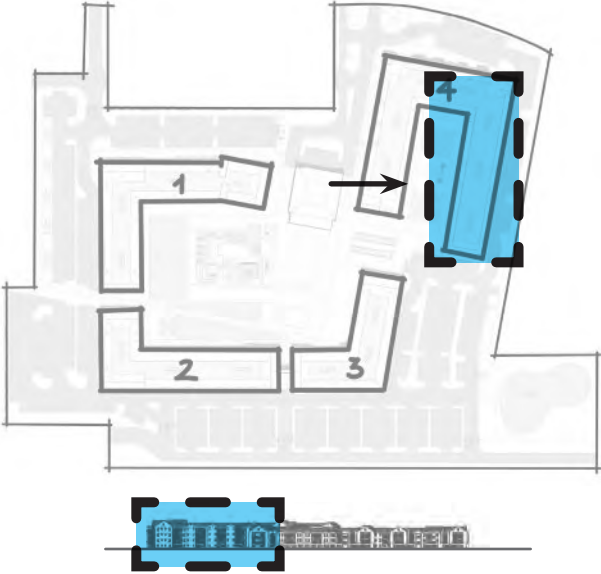


WEST INTERIOR ELEVATION - 4 STORY BUILDING (BLDG. 4)



MATERIAL KEY

1. FLAT CONCRETE TILE ROOF,
GREY COLOR, MANUF. TBD.
ALT: COMP SHINGLE ROOF (RT-01)
2. EXTERIOR STUCCO
FINISH - WESTERN WHITE (S-01)
ALT: FINISH - GRIZZLE GREY (S-02)
3. PAINTED TRIM, FIBER CEMENT
BOARD (FC-01)
4. VINYL WINDOWS W/ DARK FINISH
5. GREY METAL, PAINTED (MTL-01)
6. ROUGH-FACE DRY-STACKED
GREY LIMESTONE
(ST-01)
CUT GREY LIMESTONE
IN A RUNNING BOND PATTERN
(ST-02)

KEY PLAN

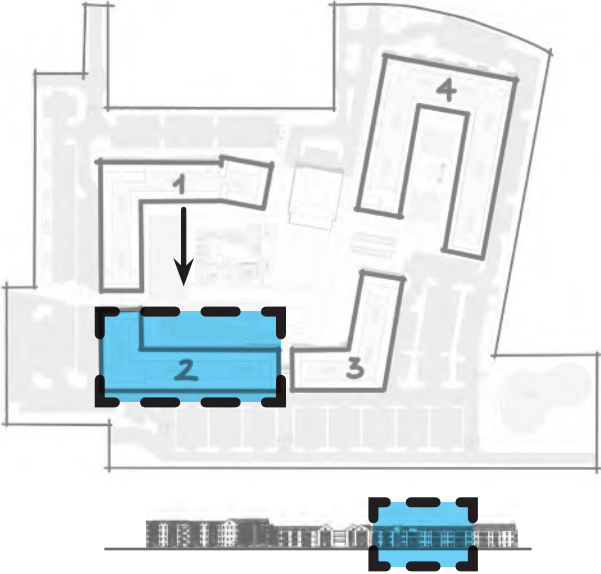

NORTH INTERIOR ELEVATION - 3 STORY BUILDING (BLDG. 2)



MATERIAL KEY

1. FLAT CONCRETE TILE ROOF,
GREY COLOR, MANUF. TBD.
ALT: COMP SHINGLE ROOF (RT-01)

2. EXTERIOR STUCCO
FINISH - WESTERN WHITE (S-01)
ALT: FINISH - GRIZZLE GREY (S-02)


3. PAINTED TRIM, FIBER CEMENT
BOARD (FC-01)

4. VINYL WINDOWS W/ DARK FINISH

5. GREY METAL, PAINTED (MTL-01)

6. ROUGH-FACE DRY-STACKED
GREY LIMESTONE
(ST-01)
CUT GREY LIMESTONE
IN A RUNNING BOND PATTERN
(ST-02)

KEY PLAN

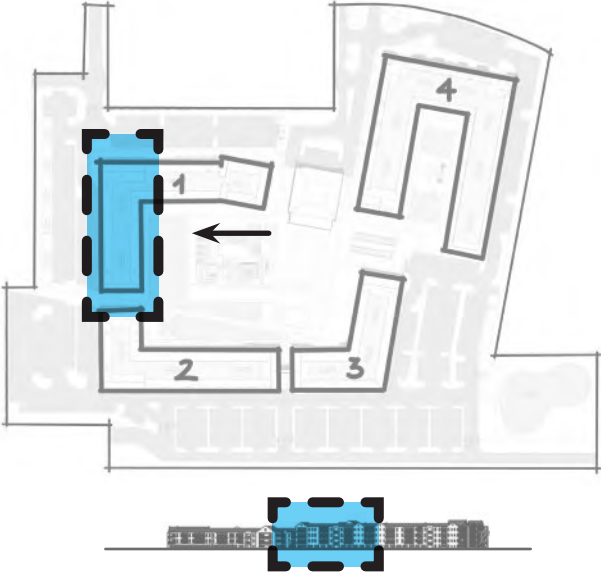

EAST INTERIOR ELEVATION - 3 STORY BUILDING (BLDG. 1)



MATERIAL KEY

1. FLAT CONCRETE TILE ROOF, GREY COLOR, MANUF. TBD.
ALT: COMP SHINGLE ROOF (RT-01)

2. EXTERIOR STUCCO
FINISH - WESTERN WHITE (S-01)
ALT: FINISH - GRIZZLE GREY (S-02)


3. PAINTED TRIM, FIBER CEMENT BOARD (FC-01)

4. VINYL WINDOWS W/ DARK FINISH

5. GREY METAL, PAINTED (MTL-01)


6. ROUGH-FACE DRY-STACKED GREY LIMESTONE (ST-01)
CUT GREY LIMESTONE IN A RUNNING BOND PATTERN (ST-02)

KEY PLAN

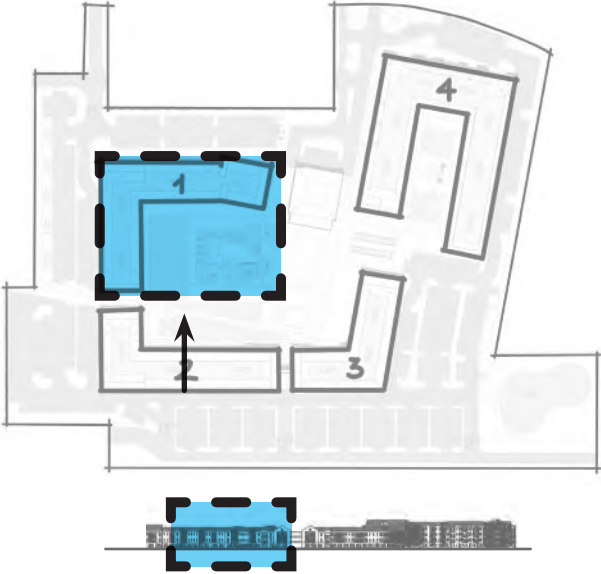

SOUTH INTERIOR ELEVATION - 3 STORY BUILDING (BLDG. 1)




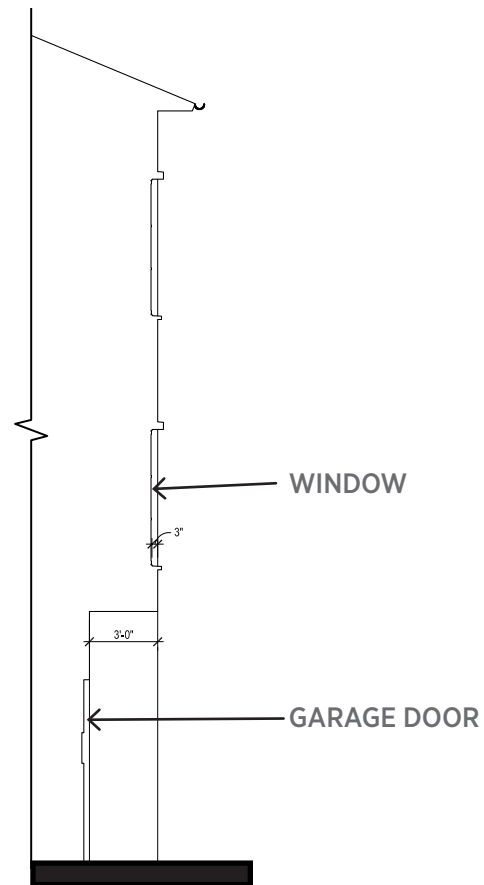

SECTION
SCALE: 1/8"=1'-0"



TUCK UNDER GARAGES

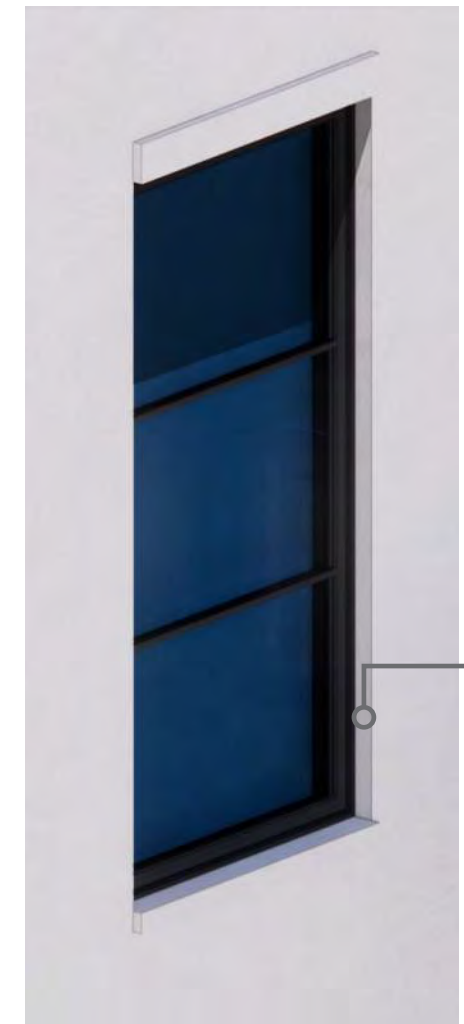

WINDOW RECESS



ENLARGED SECTION, GARAGE DOORS 3' FRONT BUILDING MASSING, WINDOWS RECESSED IN THE FACADE

MATERIAL KEY

-  1. FLAT CONCRETE TILE ROOF, GREY COLOR, MANUF. TBD.
ALT: COMP SHINGLE ROOF (RT-01)
-  2. EXTERIOR STUCCO
FINISH - WESTERN WHITE (S-01)
ALT: FINISH - GRIZZLE GREY (S-02)
-  3. PAINTED TRIM, FIBER CEMENT BOARD (FC-01)
-  4. VINYL WINDOWS W/ DARK FINISH
-  5. GREY METAL, PAINTED (MTL-01)
-  6. ROUGH-FACE DRY-STACKED GREY LIMESTONE (ST-01)
 CUT GREY LIMESTONE IN A RUNNING BOND PATTERN (ST-02)



KEY PLAN

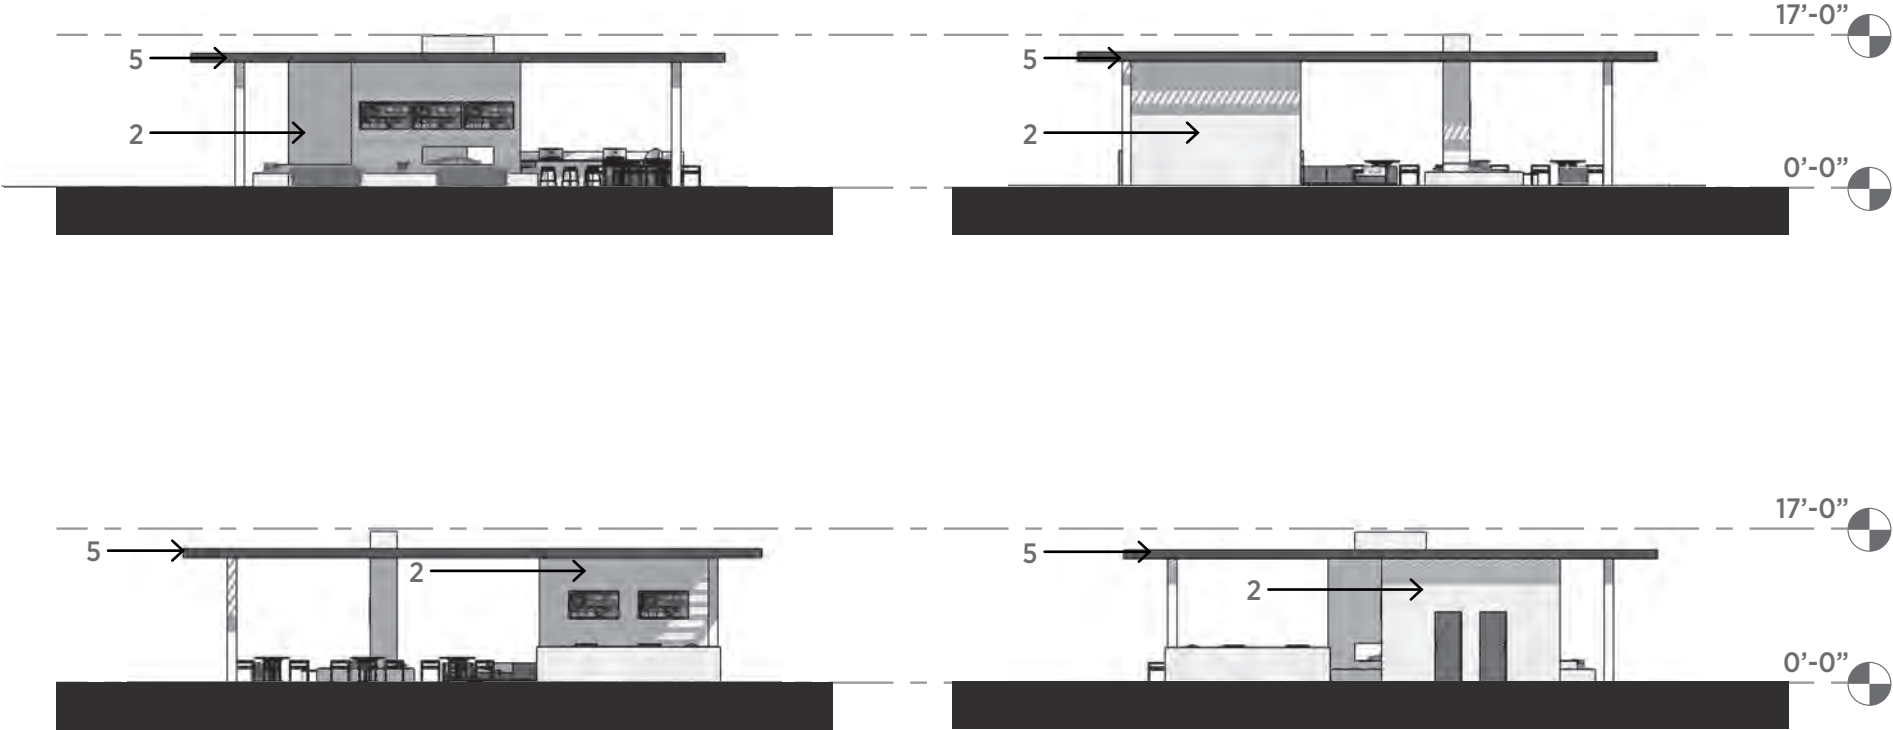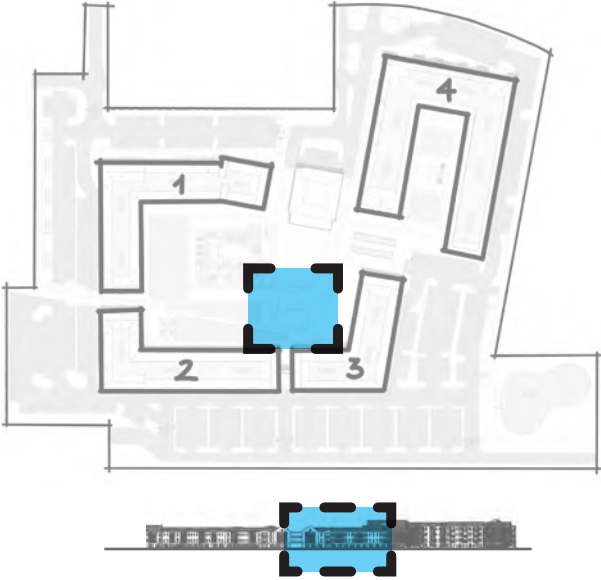

CLUBHOUSE BUILDING - PERSPECTIVE AND ELEVATIONS

