





SF-1 - KAWNEER  
'DARK BRONZE'

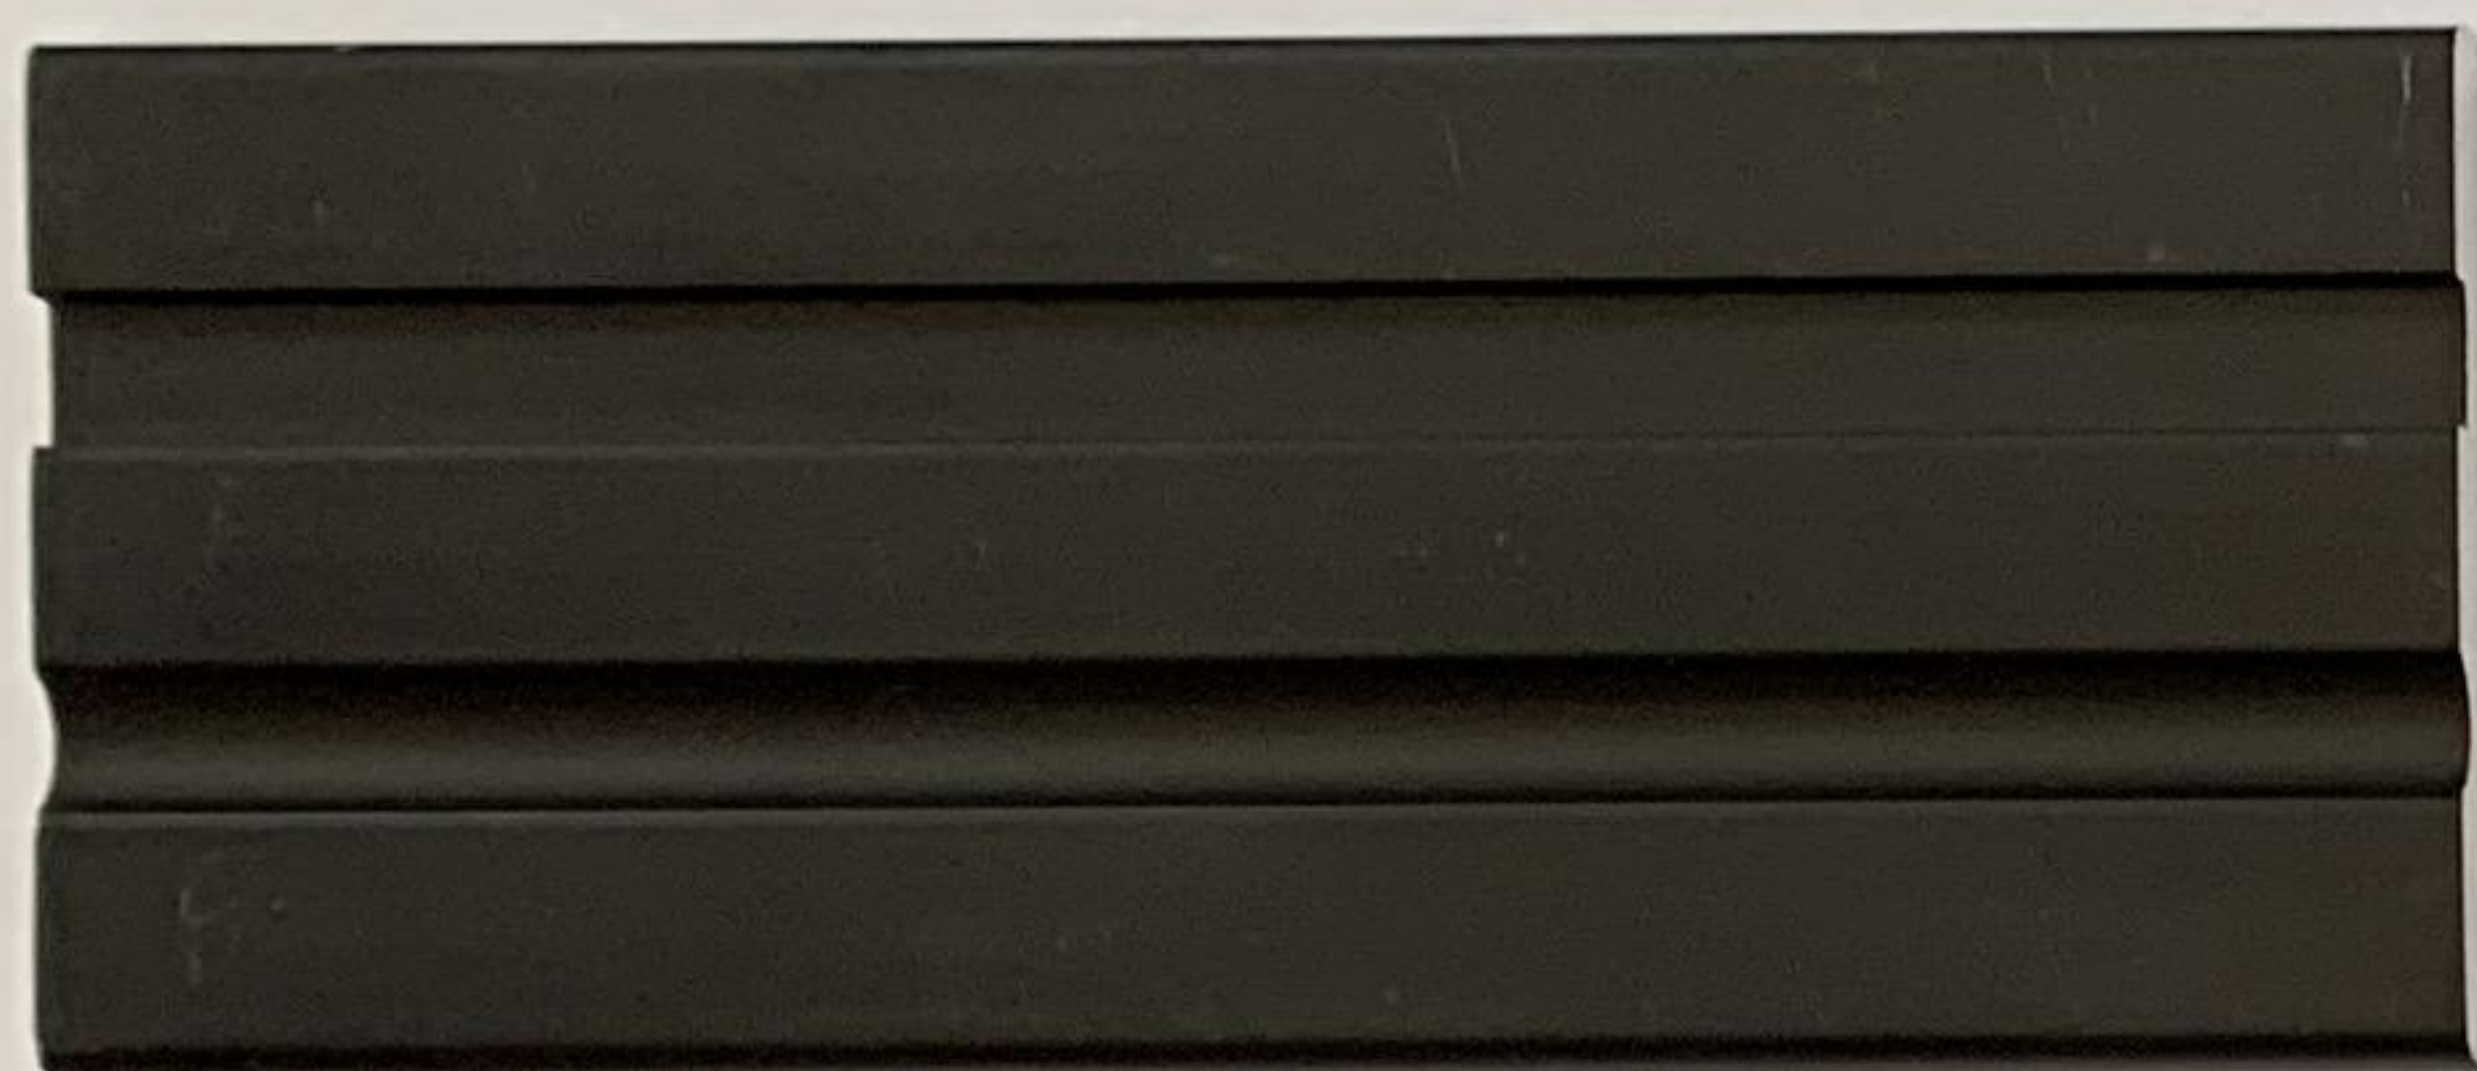

MTL-1 - PAC-CLAD  
'GRANITE'

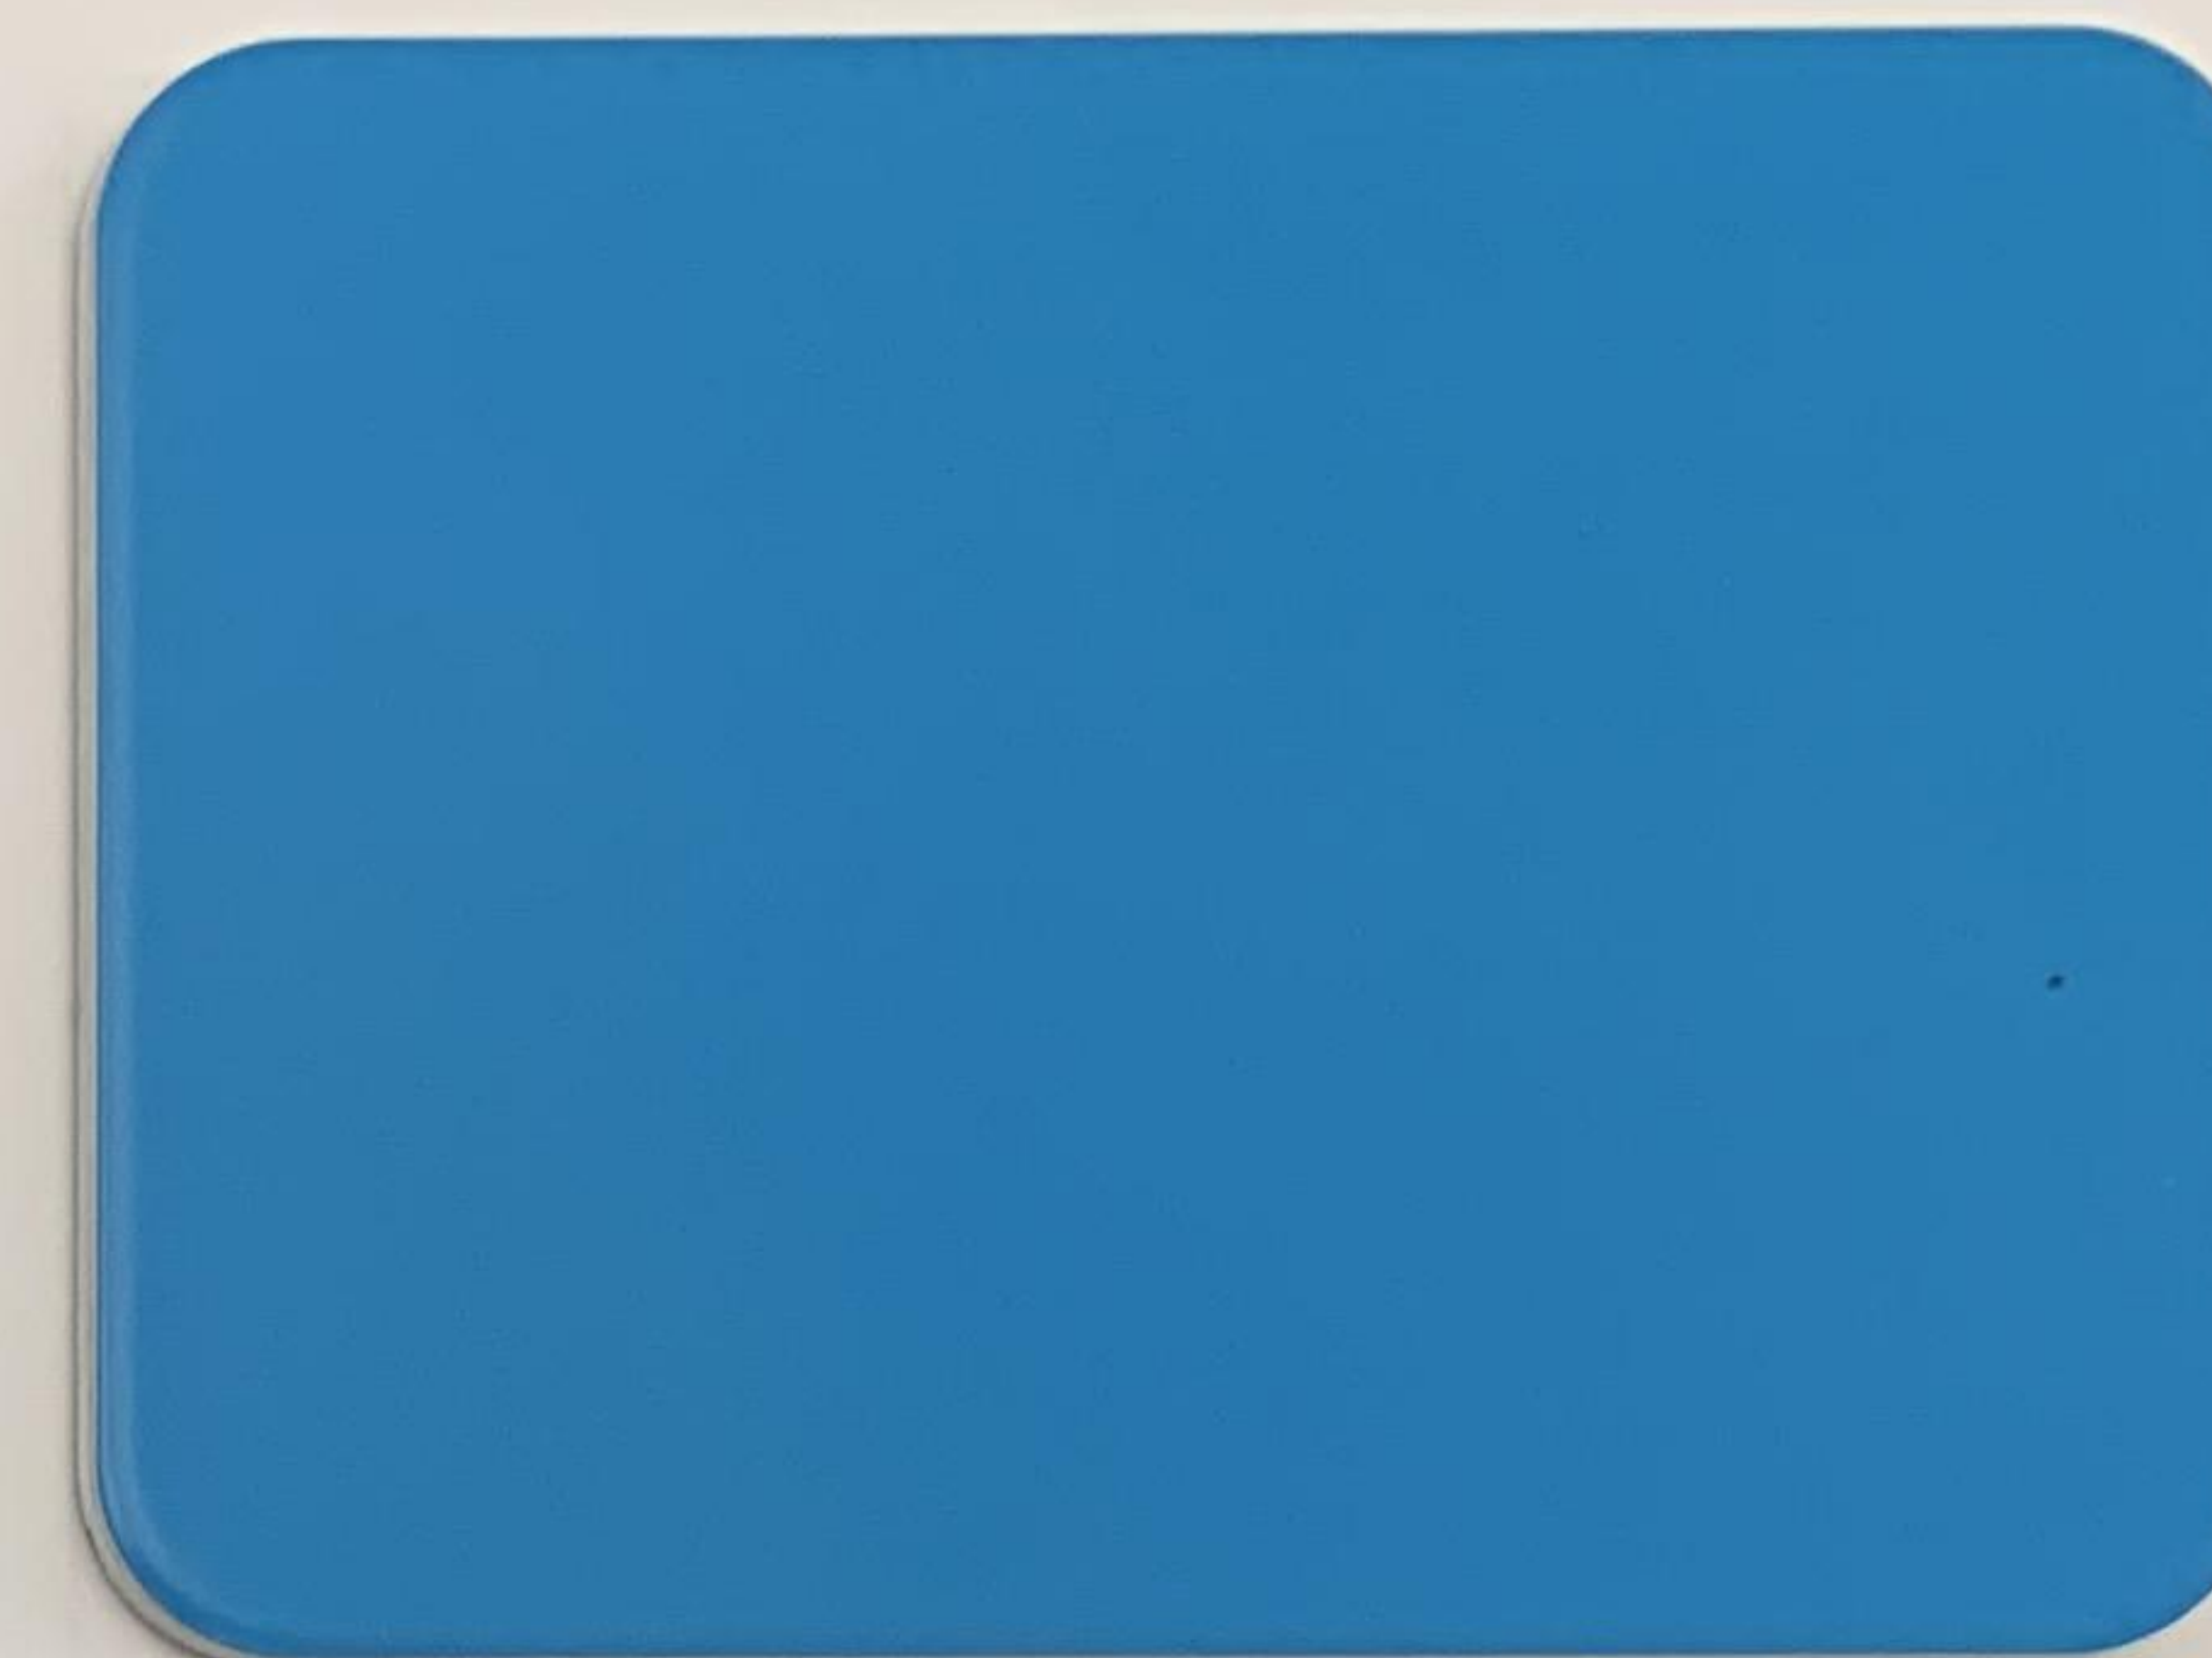

CMP-1 - ALPOLIC  
COLOR - MATCH P-6



PT-1 - SHERWIN WILLIAMS  
#SW7646 'FIRST STAR'



PT-2 - SHERWIN WILLIAMS  
#SW7016 'MINDFUL GRAY'




PT-3 - SHERWIN WILLIAMS  
#SW7017 'DORIAN GRAY'



PT-4 - SHERWIN WILLIAMS  
#SW7018 'DOVETAIL'



PT-5 - SHERWIN WILLIAMS  
#SW9174 'MOTH WING'

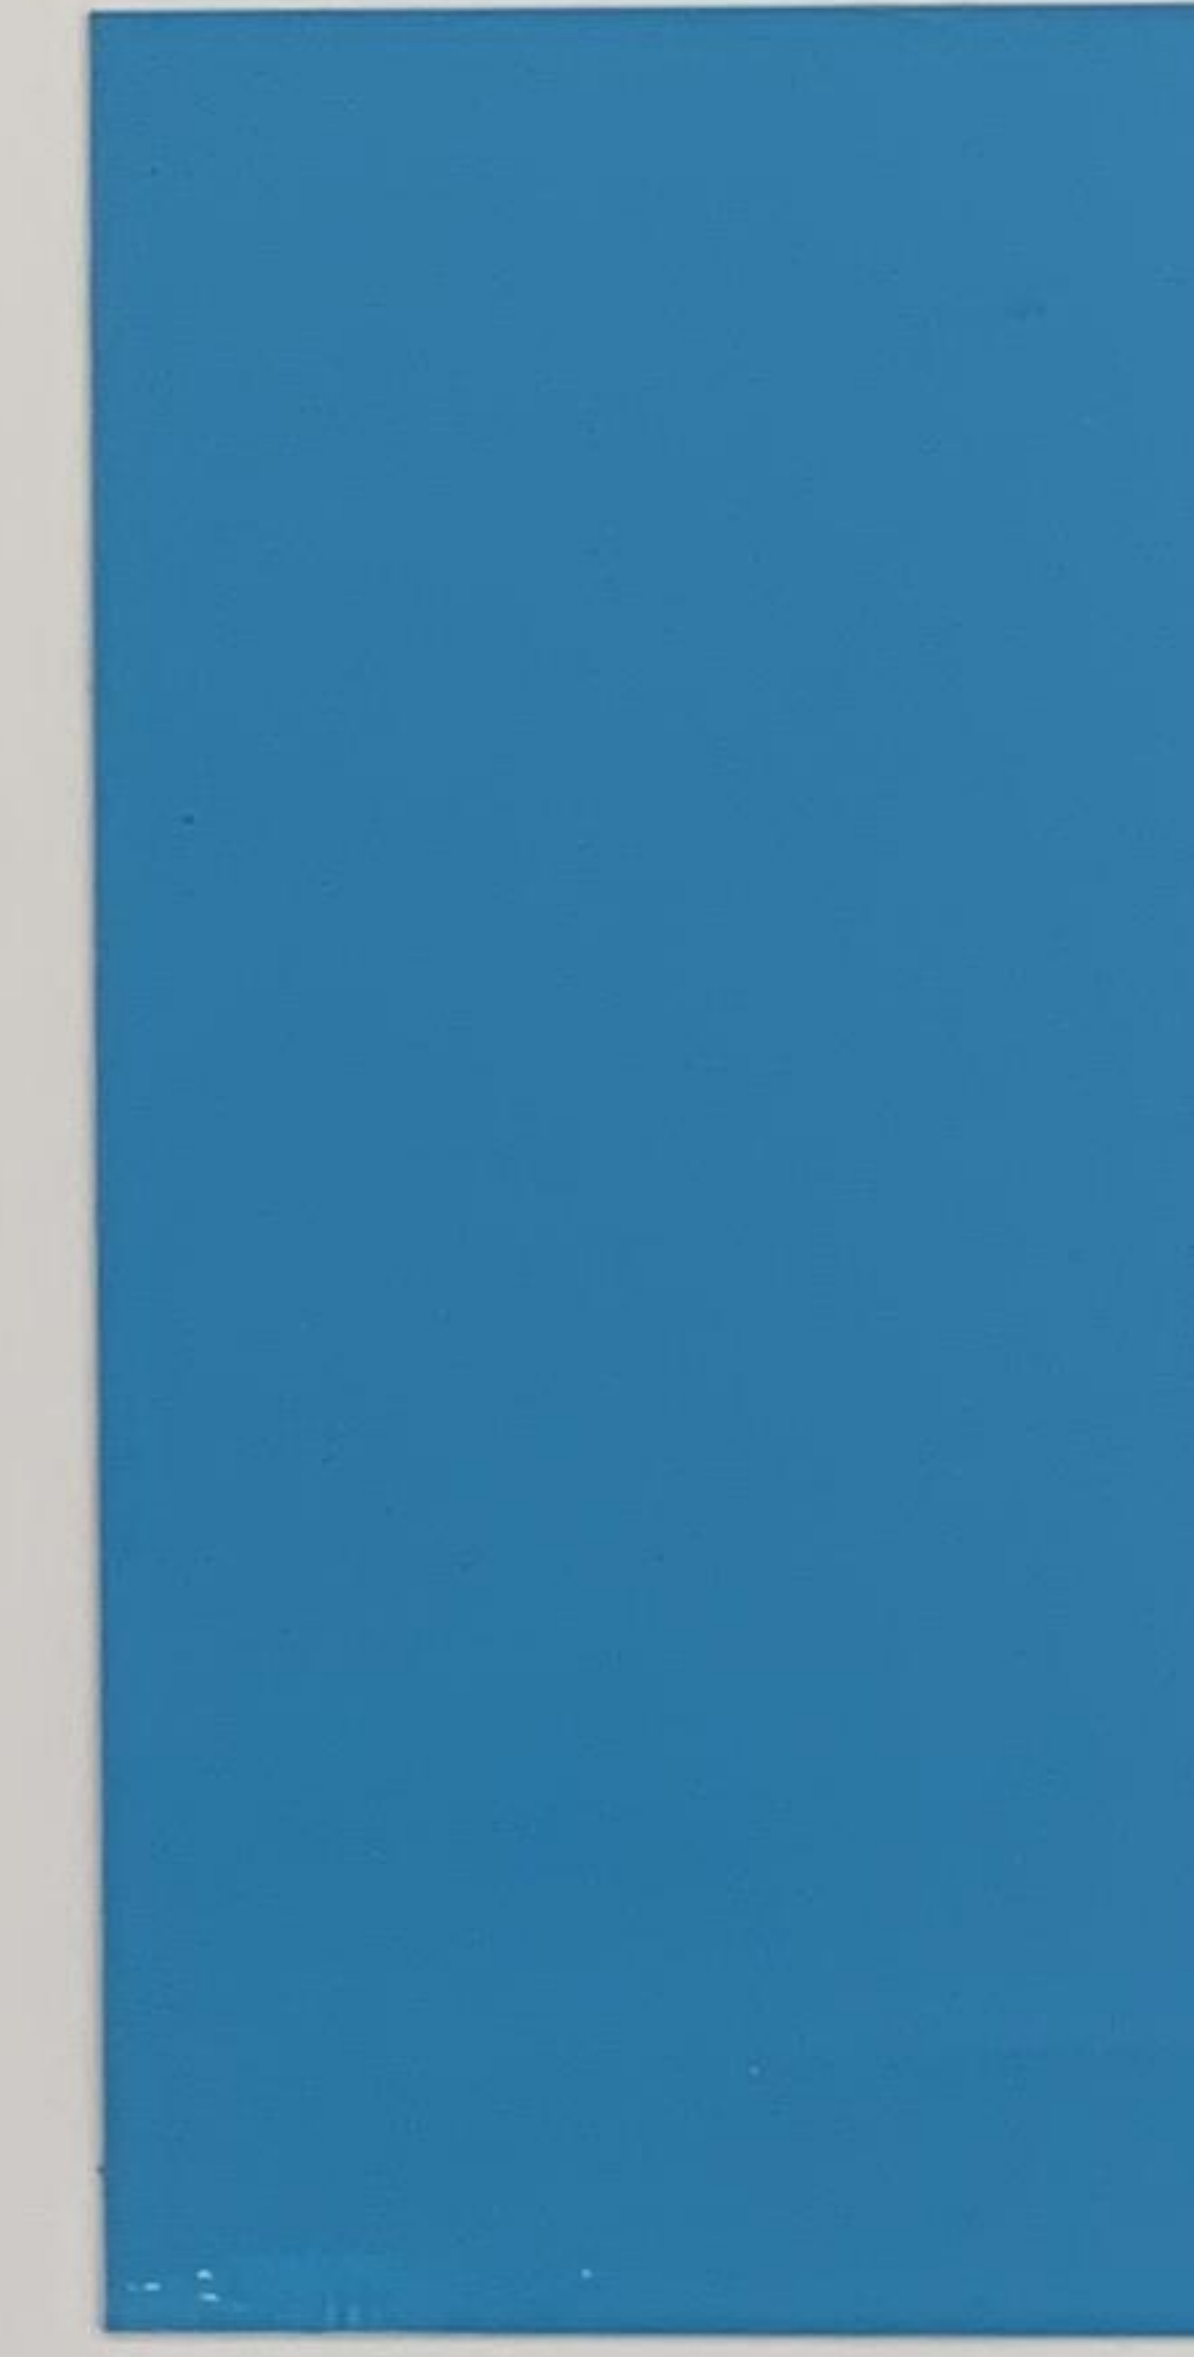

PT-6 - SHERWIN WILLIAMS  
#2995C 'PANTONE'



## PROJECT CORK - CONCEPT ELEVATION

Mesa, Arizona  
August 16, 2021

Ford & Associates

ARCHITECTS