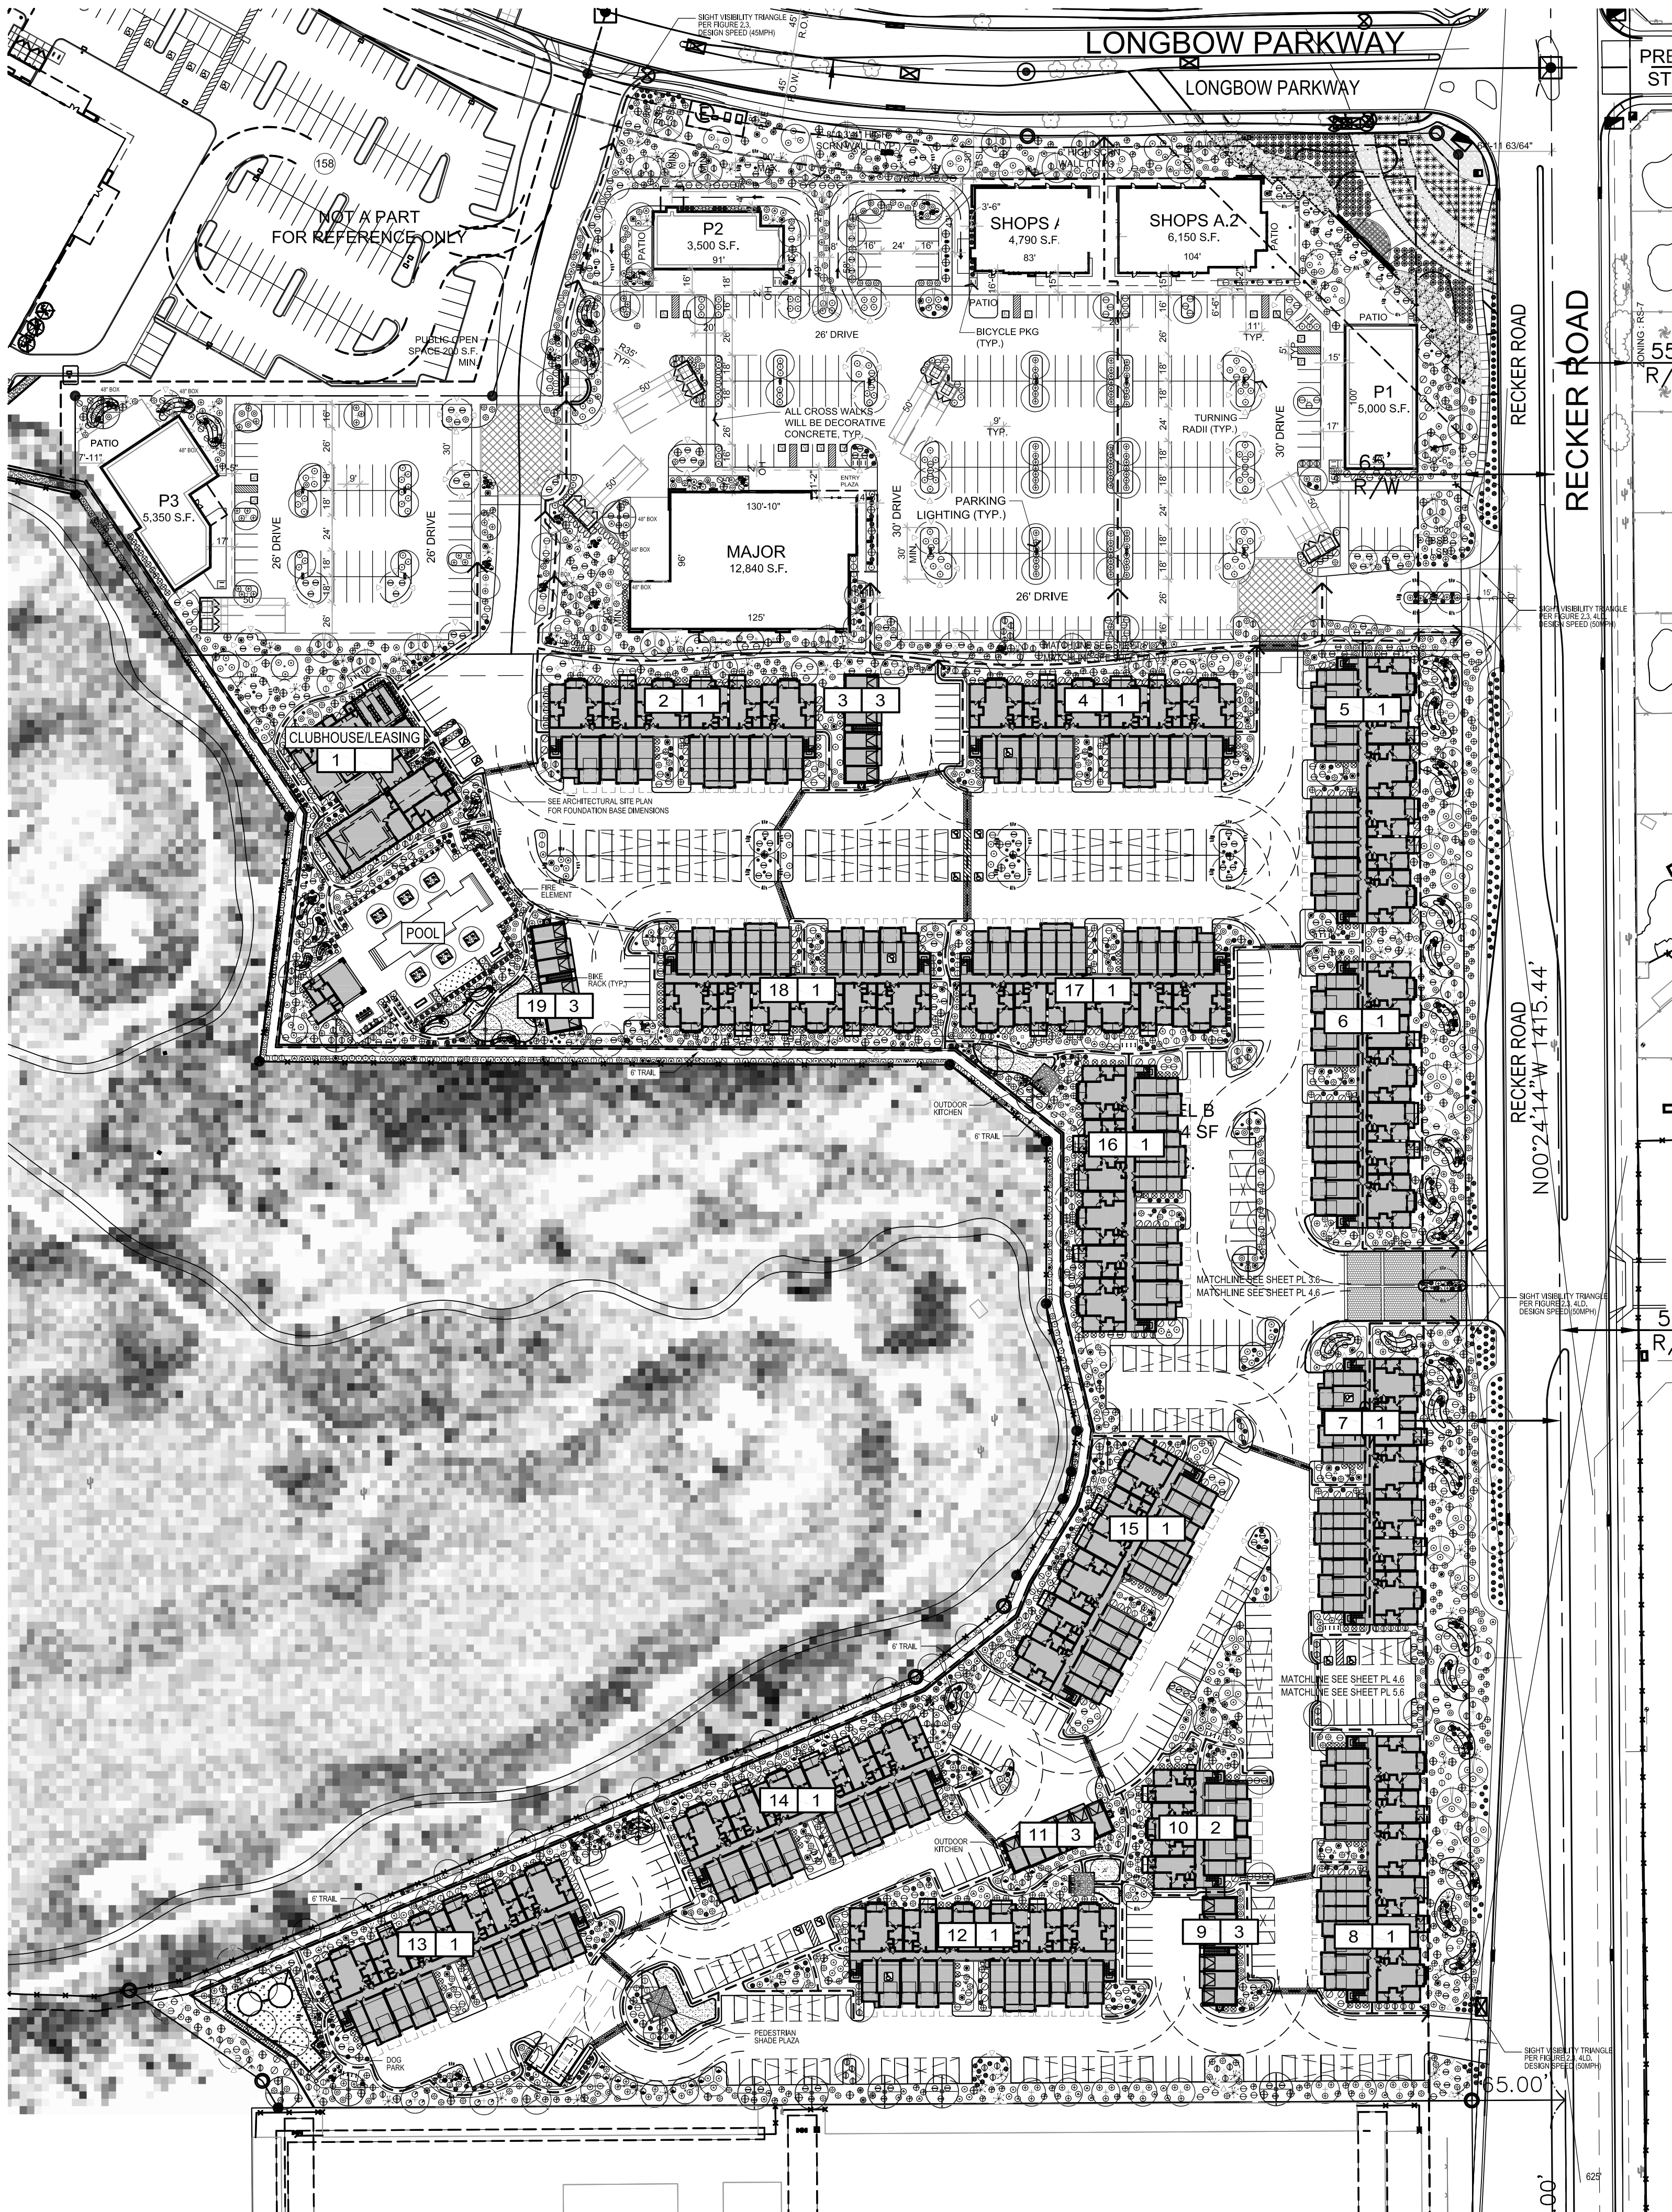




PLANT LEGEND

TREES	SPECIFICATION	QTY
<i>Parkinsonia florida</i> Blue Palo Verde	2.25" Cal. 9'H x 6"W	94
	3.50" Cal. 12'H x 10"W	5
<i>Chilopsis linearis</i> Desert Willow	2.0" Cal. 8'H x 7"W	128
	Double Stake	
<i>Prosopis glandulosa</i> Thornless Honey Mesquite	2.0" Cal. 9'H x 7"W	23
	3.50" Cal. 12'H x 10"W	2
<i>Prosopis velutina</i> Arizona Mesquite	2.50" Cal. 8'H x 6"W	70
	Double Stake	
<i>Pithecellobium flexicaule</i> Texas Ebony	2.0" Cal. 9'H x 6"W	16
	Double Stake	
<i>Olneya tesota</i> Ironwood	8'H x 5"W	36
	Multi Trunk	
<i>Parkinsonia praecox</i> Palo Brea	2.25" Cal. 9'H x 6"W	32
	Double Stake	
<i>Acacia salicina</i> Willow Acacia	2.25" Cal. 9'H x 6"W	13
	Double Stake	
<i>Ungnadia speciosa</i> Mexican Buckeye	2.25" Cal. 9'H x 6"W	24
	Double Stake	

SHRUBS	SIZE	QTY	SHRUBS	SIZE	QTY
<i>Ambrosia deltoidea</i> Triangle Leaf Bursage	5 Gallon	264	<i>Salvia coccinea</i> Cherry Red Sage	5 Gallon	119
<i>Anisacanthus thumbei</i> Desert Honeysuckle	5 Gallon	63	<i>Buddleia marubifolia</i> Woolly Butterfly Bush	5 Gallon	128
<i>Calliandra californica</i> Baja Red Fairy Duster	5 Gallon	7	<i>Caesalpinia pulcherrima</i> Red Bird of Paradise	5 Gallon	260
<i>Chrysactina mexicana</i> Damianita	5 Gallon	67	<i>Senna phyllodinea</i> Silver Leaf Senna	5 Gallon	265
<i>Dalea pulchra</i> Indigo Bush	5 Gallon	168	<i>Cordia boissieri</i> Anacahuita	5 Gallon	192
<i>Encelia farinosa</i> Brittlebush	5 Gallon	440	<i>Dodonea viscosa</i> Green Hopbush	5 Gallon	232
<i>Justicia californica</i> Chuparosa	5 Gallon	320	<i>Larrea tridentata</i> Creosote Bush	5 Gallon	214
<i>Ruellia peninsularis</i> Desert Ruellia	5 Gallon	126	<i>Leucophyllum laevigatum</i> Chihuahuan Sage	5 Gallon	371
<i>Salvia clevelandi</i> Chaparral Sage	5 Gallon	337	<i>Tecoma hybrid</i> Orange Jubilee	5 Gallon	218
<i>Muhlenbergia capillaris</i> Regal Mist Deer Grass	5 Gallon	231			
CACTI & SUCCULENTS	SIZE	QTY	GROUNDCOVERS	SIZE	QTY
<i>Aloe barbadensis</i> Medicinal Aloe	1 Gallon	141	<i>Lantana montevidensis</i> Purple Trailing Lantana	1 Gallon	212
<i>Aloe saponaria</i> African Aloe	1 Gallon	90	<i>Baccharis</i> Cv. "Centennial" Centennial Baccharis	1 Gallon	227
<i>Hesperaloe parviflora</i> Red Yucca	5 Gallon	118	<i>Verbena goodingii</i> Gooding's Verbena	1 Gallon	225
<i>Carnegiea gigantea</i> Saguaro	5' Spear	37	<i>Cynodon dactylon</i> Midiron Hybrid	Sod	3,925 S.F.
<i>Dasyliroton wheeleri</i> Desert Spoon	5 Gallon	180	<i>Synthetic turf</i> "Easyturf"	Nutmeg Lush	3,610 S.F.
<i>Ferocactus wislizenii</i> Fishhook Barrel Cactus	2' Height	197			
<i>Fouquieria splendens</i> Ocotillo	6'-8' Canes	158			
<i>Echinocactus grusonii</i> Golden Barrel Cactus	12" Diameter	54			
	Matching				
			LANDSCAPE MATERIALS		QTY
			<i>Decomposed granite(Site)</i>	3/4" Mixed	
			Desert Gold	2" Depth	
			<i>Decomposed granite(Trail)</i>	1/4" Minus	
			Desert Gold	3" Depth Compacted	
			Pioneer Materials		
			<i>Concrete header</i>	4"x 6"	
			Extruded		
			<i>Steel header (Trail)</i>	1/2" x 8"	
			<i>Boulders</i>	3'x3'x3'	115
			Decomposed Granite	2'x2'x2'	55
			Surface Select	1'x1'x1'	37

LANDSCAPE CALCULATIONS:

	REQUIRED	PROVIDED
STREET FRONTAGE LANDSCAPE ALONG RECKER ROAD: 1,380 L.F. / 1 TREE & 6 SHRUBS PER 25 L.F.	56 TREES, 336 SHRUBS (14) 36" BOX OR LARGER (20) 24" BOX MINIMUM (14) 15 GALLON	64 TREES, 940 SHRUBS (20) 36" BOX OR LARGER (44) 24" BOX MINIMUM
STREET FRONTAGE LANDSCAPE ALONG LONGBOW ROAD: 573 L.F. / 1 TREE & 6 SHRUBS PER 25 L.F.	23 TREES, 138 SHRUBS (6) 36" BOX OR LARGER (12) 24" BOX MINIMUM (5) 15 GALLON	24 TREES, 280 SHRUBS (10) 36" BOX OR LARGER (14) 24" BOX MINIMUM
LANDSCAPE ADJACENT TO SOUTH PROPERTY LINE: 830 L.F. / 3 TREE & 20 SHRUBS PER 100 L.F.	25 TREES, 160 SHRUBS (6) 36" BOX MINIMUM (12) 24" BOX MINIMUM (7) 15 GALLON	28 TREES, 230 SHRUBS (8) 36" BOX OR LARGER (20) 24" BOX MINIMUM
LANDSCAPE ADJACENT TO WEST PROPERTY LINE: 1,870 L.F. / 3 TREE & 20 SHRUBS PER 100 L.F.	56 TREES, 360 SHRUBS (14) 36" BOX MINIMUM (28) 24" BOX MINIMUM (14) 15 GALLON	70 TREES, 478 SHRUBS (18) 36" BOX OR LARGER (52) 24" BOX MINIMUM

biltform
landscape
architecture

biltform landscape
architecture group,
inc.

11460 North Cave Creek Rd., suite 6
phoenix, arizona 85020
Phone 602.285.9200 Fax 602.285.9229
email: dave@biltform.com



ASCEND at LONGBOW HIGHPOINT
MIXED USE PROJECT
CITY OF MESA, ARIZONA

D-R HORTON
America's Builder


1341 Horton Circle
Arlington, Texas 76001

Phone: (817) 390-8264




REVISIONS:
3rd City Review Comments 9-29-21
JOB NO: 21-031
DATE: JULY 26, 2021
SCALE: 1" = 70'-0"
SHEET NO:

PL 1.6

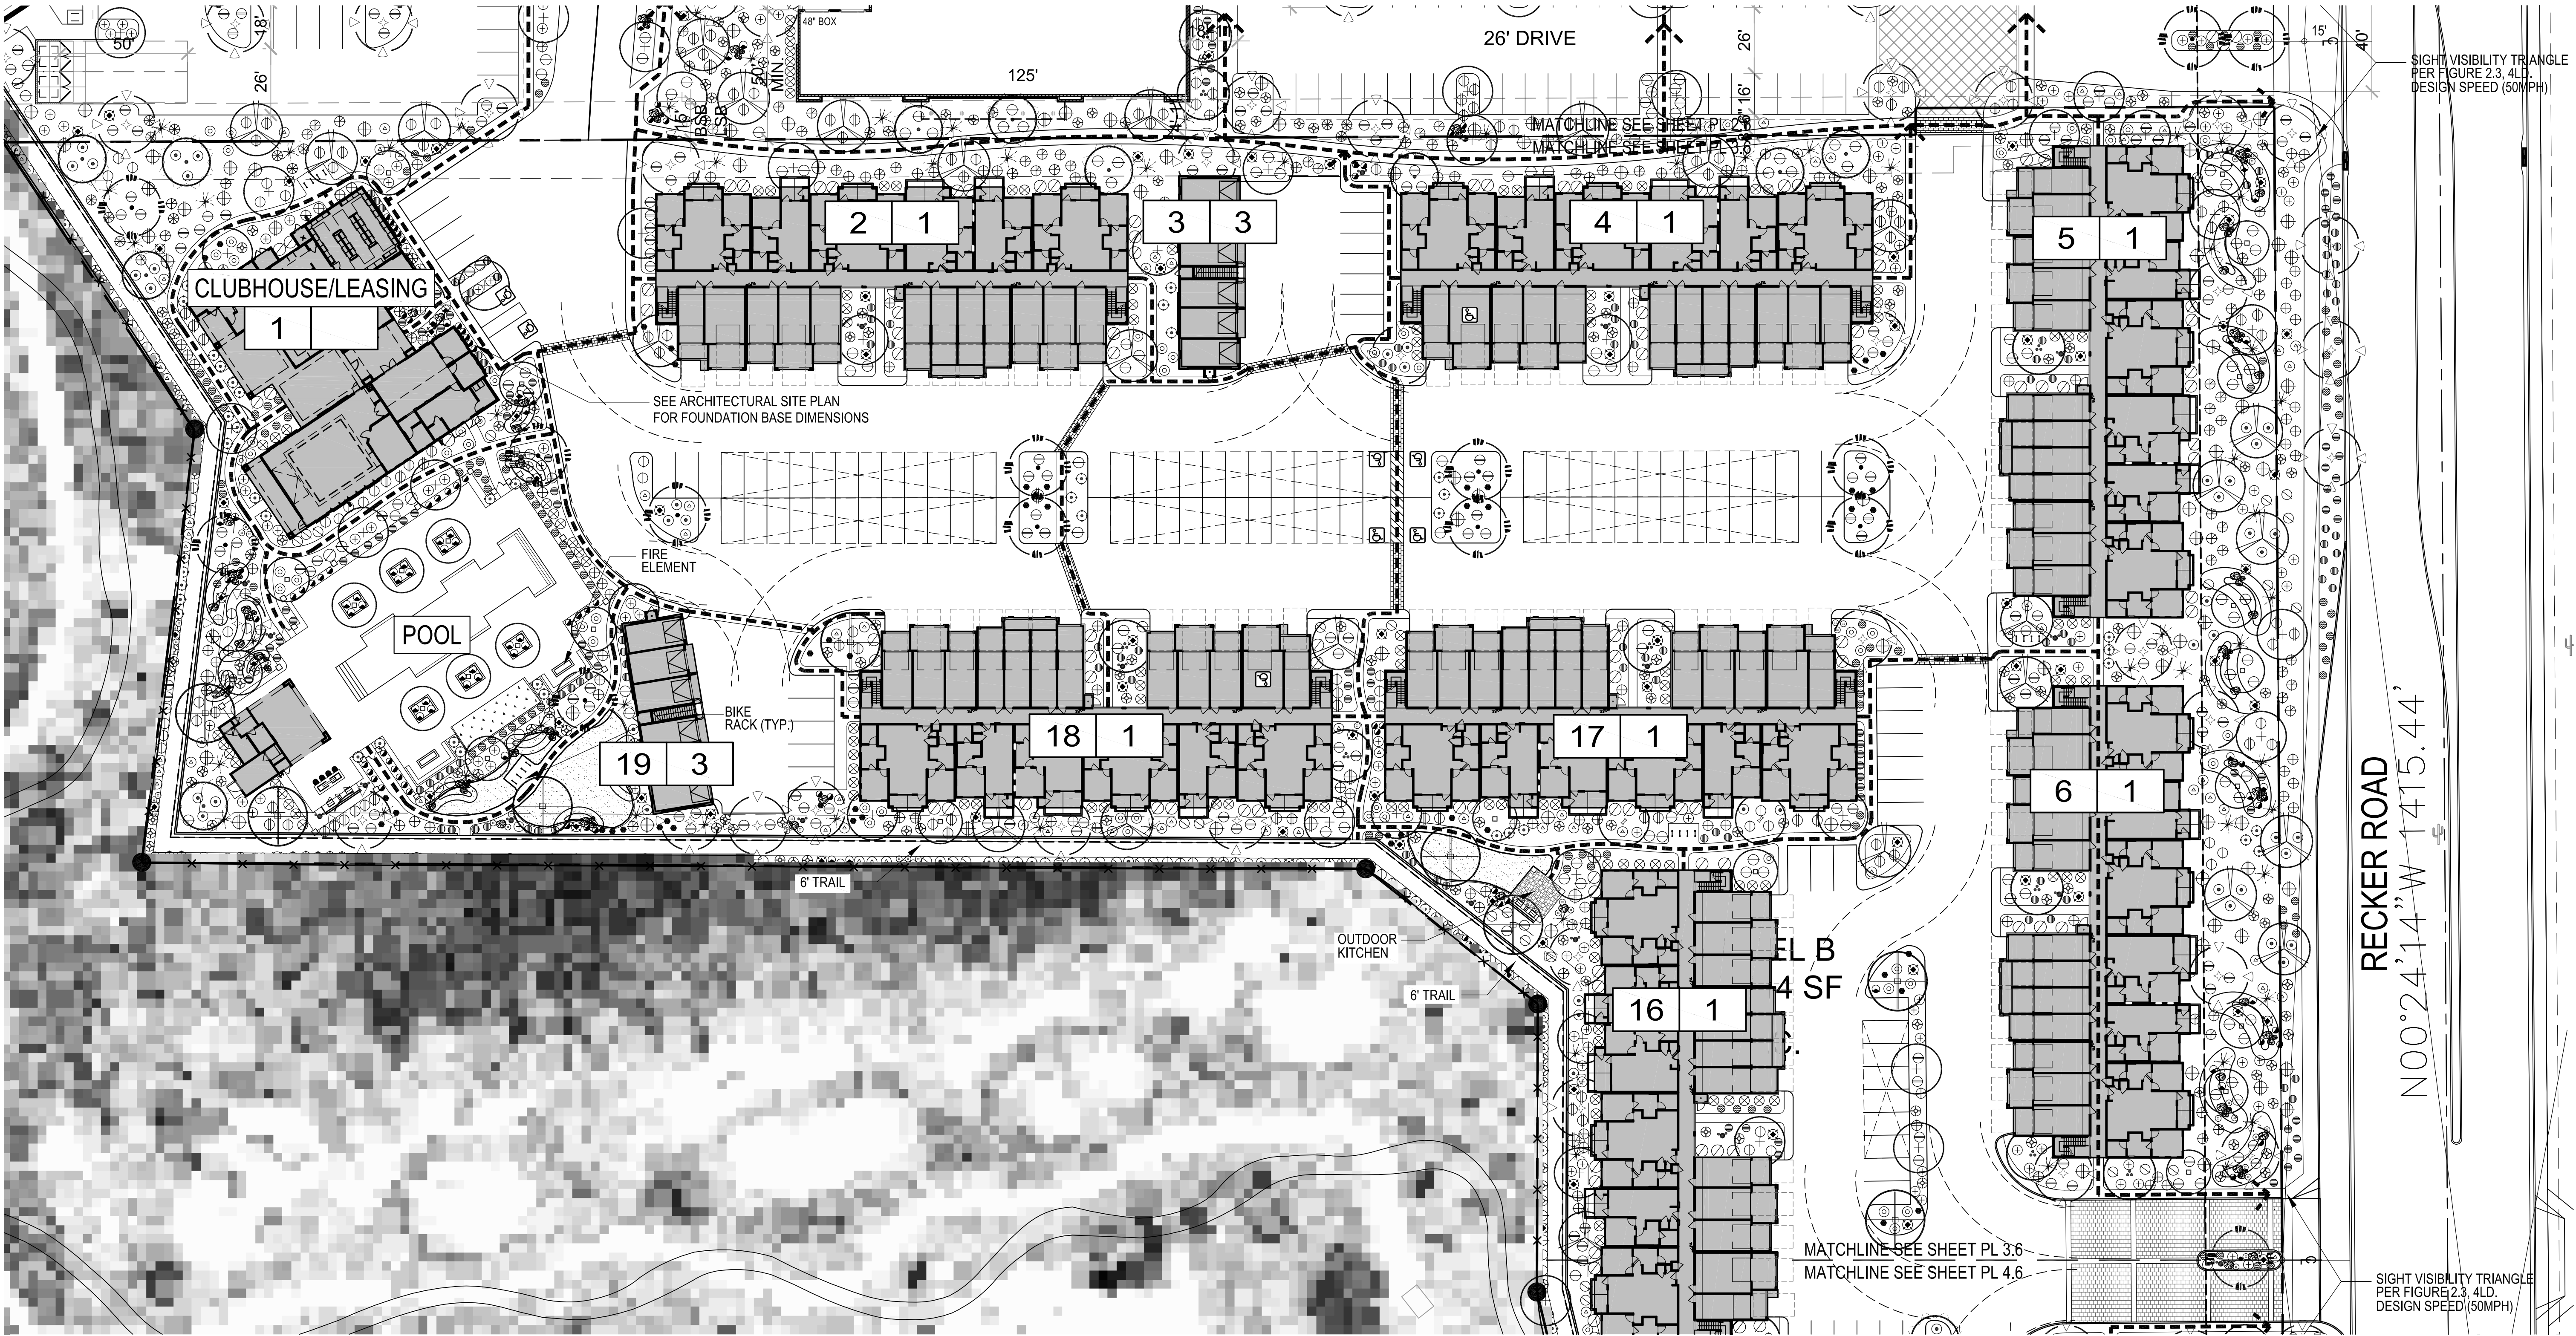PRELIMINARY LANDSCAPE PLAN



PLANT LEGEND

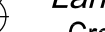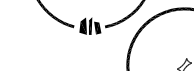 TREES	SPECIFICATION	SHRUBS	SIZE	SHRUBS	SIZE	CACTI & SUCCULENTS	SIZE	GROUNDCOVERS	SIZE	LANDSCAPE MATERIALS	
 <i>Parkinsonia florida</i> Blue Palo Verde	2.25" Cal. 9'H x 6'W 3.50" Cal. 12'H x 10'W	 <i>Ambrosia deltoidea</i> Triangle Leaf Bursage	5 Gallon	 <i>Salvia coccinea</i> Cherry Red Sage	5 Gallon	 <i>Aloe barbadensis</i> Medicinal Aloe	1 Gallon	 <i>Lantana montevidensis</i> Purple Trailing Lantana	1 Gallon	<i>Decomposed granite(Site)</i> Desert Gold Pioneer Materials	3/4" Mixed 2" Depth
 <i>Chilopsis linearis</i> Desert Willow	2.0" Cal. 8'H x 7'W Double Stake	 <i>Anisacanthus thumberi</i> Desert Honeysuckle	5 Gallon	 <i>Buddleia marrubifolia</i> Wooly Butterfly Bush	5 Gallon	 <i>Aloe saponaria</i> African Aloe	1 Gallon	 <i>Baccharis Cv. "Centennial"</i> Centennial Baccharis	1 Gallon	<i>Decomposed granite(Trail)</i> Desert Gold Pioneer Materials	1/4" Minus 3" Depth Compacted
 <i>Prosopis glandulosa</i> Thornless Honey Mesquite	2.0" Cal. 9'H x 7'W 3.50" Cal. 12'H x 10'W	 <i>Calliandra californica</i> Baja Red Fairy Duster	5 Gallon	 <i>Caesalpinia pulcherrima</i> Red Bird of Paradise	5 Gallon	 <i>Hesperaloe parviflora</i> Red Yucca	5 Gallon	 <i>Verbena goodingii</i> Gooding's Verbena	1 Gallon	<i>Concrete header</i> Extruded	4"x 6"
 <i>Prosopis velutina</i> Arizona Mesquite	2.50" Cal. 8'H x 6'W Double Stake	 <i>Chrysactina mexicana</i> Damianita	5 Gallon	 <i>Senna phyllodinea</i> Silver Leaf Senna	5 Gallon	 <i>Carnegiea gigantea</i> Saguaro	5' Spear	 <i>Cynodon dactylon</i> Midiron Hybrid	Sod	<i>Steel header (Trail)</i>	
 <i>Pithecellobium flexicaule</i> Texas Ebony	2.0" Cal. 9'H x 6'W Double Stake	 <i>Dalea pulchra</i> Indigo Bush	5 Gallon	 <i>Cordia boissieri</i> Anacahuita	5 Gallon	 <i>Dasylirion wheeleri</i> Desert Spoon	5 Gallon	 <i>Synthetic turf</i> "Easyturf"	Nutmeg Lush	<i>Boulders</i> Decomposed Granite Surface Select	 3'x3'x3'  2'x2'x2'  1'x1'x1'
 <i>Olneya tesota</i> Ironwood	8'H x 5'W Multi Trunk	 <i>Encelia farinosa</i> Brittlebush	5 Gallon	 <i>Dodonea viscosa</i> Green Hopbush	5 Gallon	 <i>Fouquieria wislizenii</i> Fishhook Barrel Cactus	2' Height				
 <i>Parkinsonia praecox</i> Palo Brea	2.25" Cal. 9'H x 6'W Double Stake	 <i>Justicia californica</i> Chuparosa	5 Gallon	 <i>Larrea tridentata</i> Creosote Bush	5 Gallon	 <i>Fouquieria splendens</i> Ocotillo	6'- 8' Canes 8 Cane Minimum				
 <i>Acacia Salicina</i> Willow Acacia	2.25" Cal. 9'H x 6'W Double Stake	 <i>Ruellia Peninsularis</i> Desert Ruellia	5 Gallon	 <i>Leucophyllum laevigatum</i> Chihuahuan Sage	5 Gallon	 <i>Echinocactus grusonii</i> Golden Barrel Cactus	12" Diameter Matching				
 <i>Ungnadia speciosa</i> Mexican Buckeye	2.25" Cal. 9'H x 6'W Double Stake	 <i>Salvia clevelandi</i> Chaparral Sage	5 Gallon	 <i>Tecoma hybrid</i> Orange Jubilee	5 Gallon						
		 <i>Muhlenbergia capillaris</i> Regal Mist Deer Grass	5 Gallon								

PRELIMINARY

biltform

landscape

architecture

biltform landscape

architecture group,

inc.

11460 North Cave Creek Rd. suite 6

phoenix . arizona 85020

Phone 602.285.9200 Fax 602.285.9229

email: dave@biltform.com



ASCEND at LONGBOW HIGHPOINT

MIXED USE PROJECT

CITY OF MESA, ARIZONA

DR. HORTON

PH

America's Builder

PROJECT NAME:

PROJECT OWNER:

1341 Horton Circle

Arlington, Texas 76001

Phone: (817) 390-8264













REVISIONS:	
	3rd City Review Comments 9-29-21
JOB NO: 21-031	
DATE: JULY 26, 2021	
SCALE: 1" = 30'-0"	
SHEET NO:	


PL 3.6

PRELIMINARY LANDSCAPE PLAN



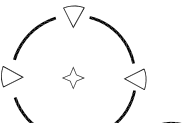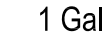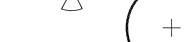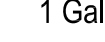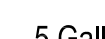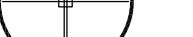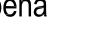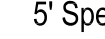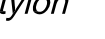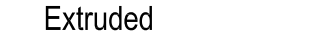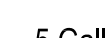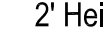PLANT LEGEND

TREES	SPECIFICATION	SHRUBS	SIZE	SHRUBS	SIZE	CACTI & SUCCULENTS	SIZE	GROUNDCOVERS	SIZE	LANDSCAPE MATERIALS	
 <i>Parkinsonia florida</i> Blue Palo Verde	2.25" Cal. 9'H x 6'W 3.50" Cal. 12'H x 10'W	 <i>Ambrosia deltoidea</i> Triangle Leaf Bursage	5 Gallon	 <i>Salvia coccinea</i> Cherry Red Sage	5 Gallon	 <i>Aloe barbadensis</i> Medicinal Aloe	1 Gallon	 <i>Lantana montevidensis</i> Purple Trailing Lantana	1 Gallon	<i>Decomposed granite(Site)</i> Desert Gold Pioneer Materials	3/4" Mixed 2" Depth
 <i>Chilopsis linearis</i> Desert Willow	2.0" Cal. 8'H x 7'W Double Stake	 <i>Anisacanthus thumberi</i> Desert Honeysuckle	5 Gallon	 <i>Buddleia marrubifolia</i> Woolly Butterfly Bush	5 Gallon	 <i>Aloe saponaria</i> African Aloe	1 Gallon	 <i>Baccharis Cv. "Centennial"</i> Centennial Baccharis	1 Gallon	<i>Decomposed granite(Trail)</i> Desert Gold Pioneer Materials	1/4" Minus 3" Depth Compacted
 <i>Prosopis glandulosa</i> Thornless Honey Mesquite	2.0" Cal. 9'H x 7'W 3.50" Cal. 12'H x 10'W	 <i>Calliandra californica</i> Baja Red Fairy Duster	5 Gallon	 <i>Caesalpinia pulcherrima</i> Red Bird of Paradise	5 Gallon	 <i>Hesperaloe parviflora</i> Red Yucca	5 Gallon	 <i>Verbena goodingii</i> Gooding's Verbena	1 Gallon		
 <i>Prosopis velutina</i> Arizona Mesquite	2.50" Cal. 8'H x 6'W Double Stake	 <i>Chrysactina mexicana</i> Damianita	5 Gallon	 <i>Senna phyllodinea</i> Silver Leaf Senna	5 Gallon	 <i>Carnegiea gigantea</i> Saguaro	5' Spear	 <i>Cynodon dactylon</i> Midiron Hybrid	Sod	 <i>Concrete header</i> Extruded	4"x 6"
 <i>Pithecellobium flexicaule</i> Texas Ebony	2.0" Cal. 9'H x 6'W Double Stake	 <i>Dalea pulchra</i> Indigo Bush	5 Gallon	 <i>Cordia boissieri</i> Anacahuita	5 Gallon	 <i>Dasylirion wheeleri</i> Desert Spoon	5 Gallon	 <i>Synthetic turf</i> "Easyturf"	Nutmeg Lush	 <i>Steel header (Trail)</i>	1/2" x 8"
 <i>Olneya tesota</i> Ironwood	8'H x 5'W Multi Trunk	 <i>Encelia farinosa</i> Brittlebush	5 Gallon	 <i>Dodonea viscosa</i> Green Hopbush	5 Gallon	 <i>Ferocactus wislizenii</i> Fishhook Barrel Cactus	2' Height				
 <i>Parkinsonia praecox</i> Palo Brea	2.25" Cal. 9'H x 6'W Double Stake	 <i>Justicia californica</i> Chuparosa	5 Gallon	 <i>Larrea tridentata</i> Creosote Bush	5 Gallon	 <i>Fouquieria splendens</i> Ocotillo	6'- 8' Canes 8 Cane Minimum				
 <i>Acacia Salicina</i> Willow Acacia	2.25" Cal. 9'H x 6'W Double Stake	 <i>Ruellia Peninsularis</i> Desert Ruellia	5 Gallon	 <i>Leucophyllum laevigatum</i> Chihuahuan Sage	5 Gallon	 <i>Echinocactus grusonii</i> Golden Barrel Cactus	12" Diameter Matching				
 <i>Ungnadia speciosa</i> Mexican Buckeye	2.25" Cal. 9'H x 6'W Double Stake	 <i>Salvia clevelandi</i> Chaparral Sage	5 Gallon	 <i>Tecoma hybrid</i> Orange Jubilee	5 Gallon						
		 <i>Muhlenbergia capillaris</i>	5 Gallon								

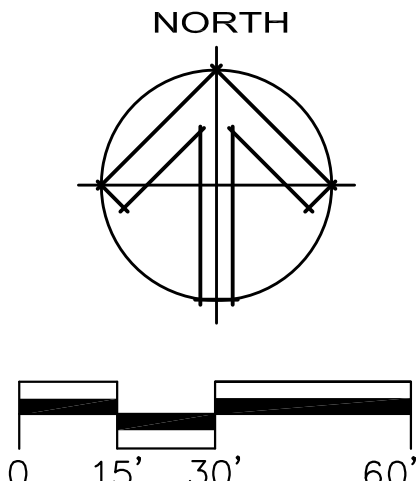

PRELIMINARY LANDSCAPE PLAN

biltform

landscape

architecture

biltform landscape

architecture group,

inc.

11460 North Cave Creek Rd. suite 6

phoenix . arizona 85020

Phone 602.285.9200 Fax 602.285.9229

email: dave@biltform.com



ASCEND at LONGBOW HIGHPOINT

MIXED USE PROJECT

CITY OF MESA, ARIZONA

PROJECT NAME:

PROJECT OWNER:

D.R. HORTON

MSA


America's Builder

1341 Horton Circle

Arlington, Texas 76001

Phone: (817) 390-8264

REVISIONS:		
	3rd City Review	Comments 9-29-21
	-	
	-	
	-	
	-	
JOB NO:	21-031	
DATE:	JULY 26, 2021	
SCALE:	1" = 30'-0"	
SHEET NO:	PL 4.6	

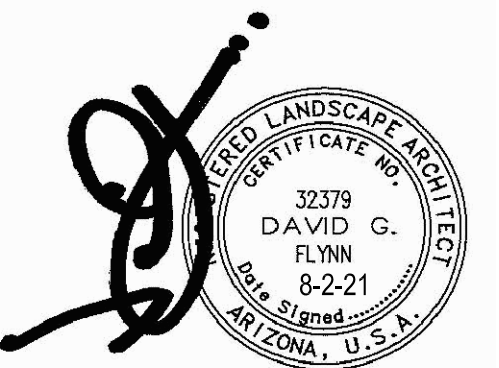

D·R·HORTON DHI
INDEXED
NYSE
America's Builder

Phone: (817) 390-8264

1341 Horton Circle
Arlington, Texas 76001

PROJECT NAME: _____
PROJECT OWNER: _____

REVISIONS:

3rd City Review Comments 9-29-21

•


3 NO: 21-031

1" = 301.0"


SHEET NO: _____

of 6

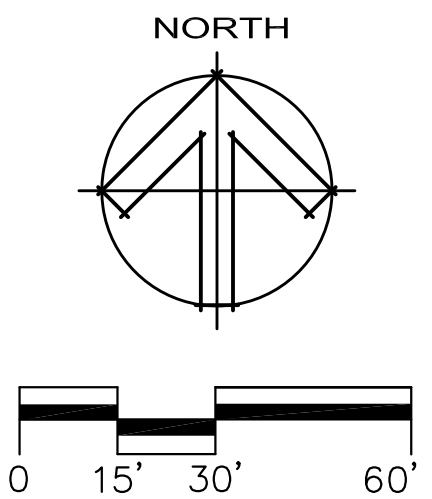© BILTFORM ARCHITECTURE GROUP, INC.

[illegible]

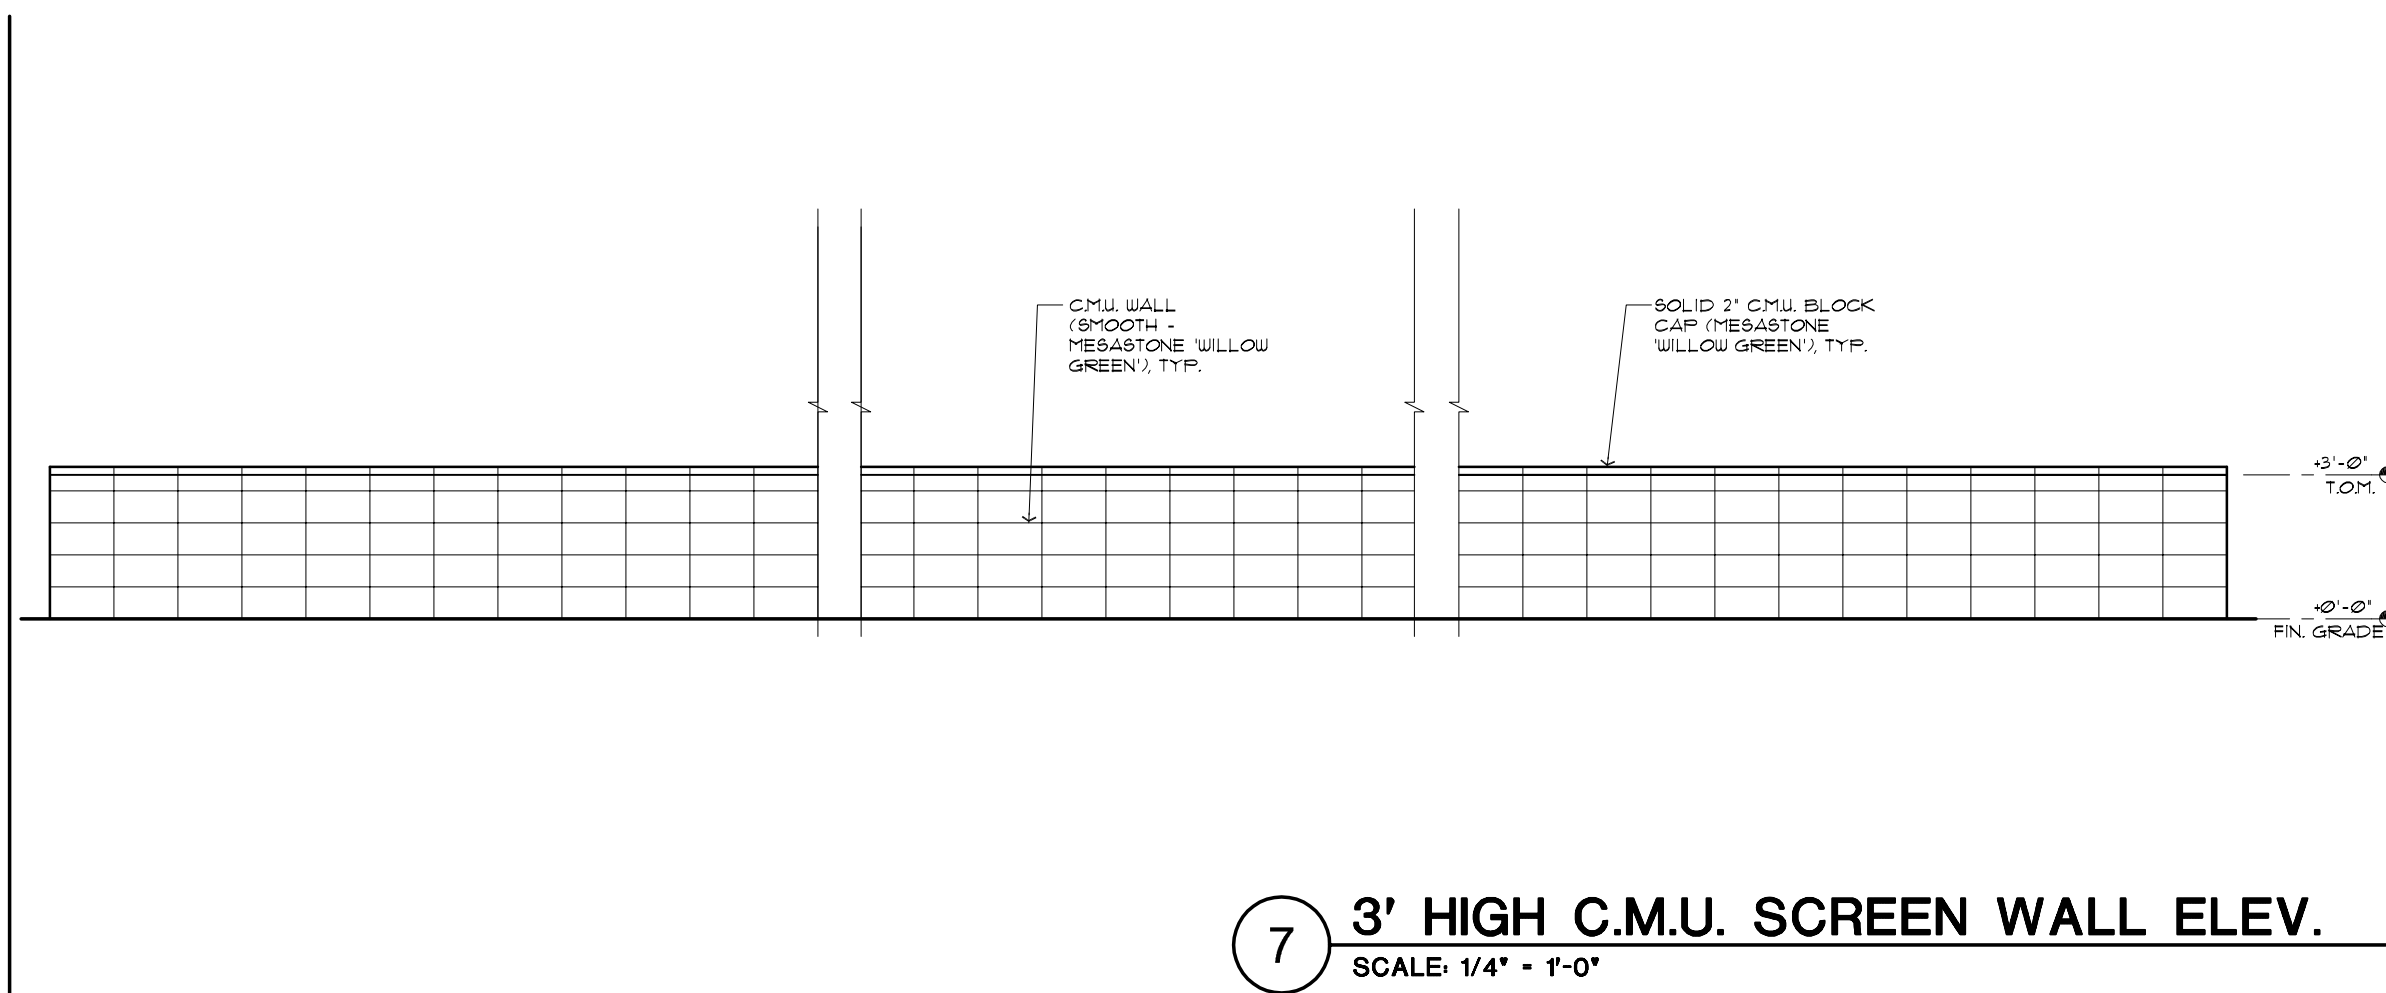PRELIMINARY LANDSCAPE PLAN



4 BIKE RACK
LANDSCAPE FORMS
LOOP BIKE RACK
COLOR: BLACK

