




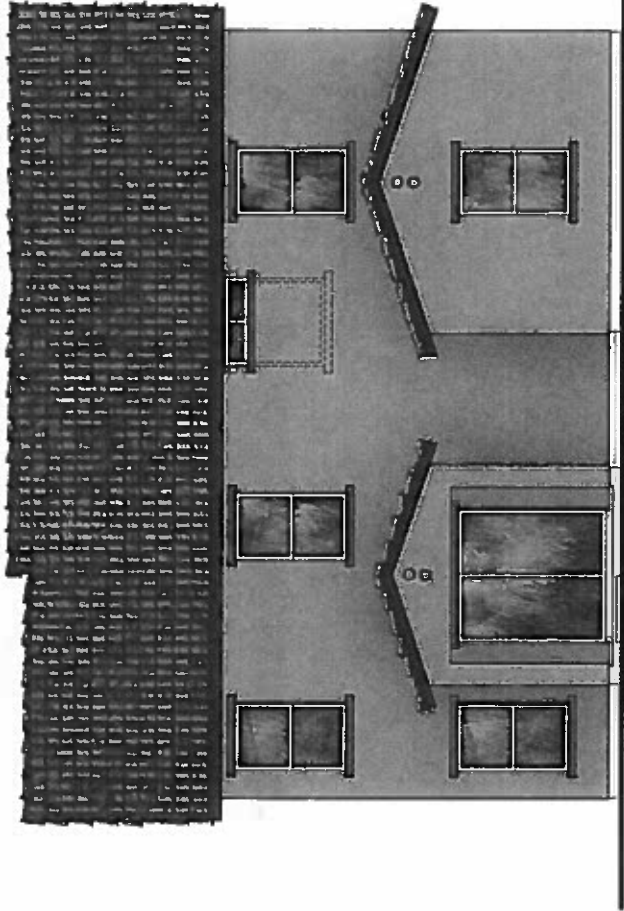

Rear Elevation

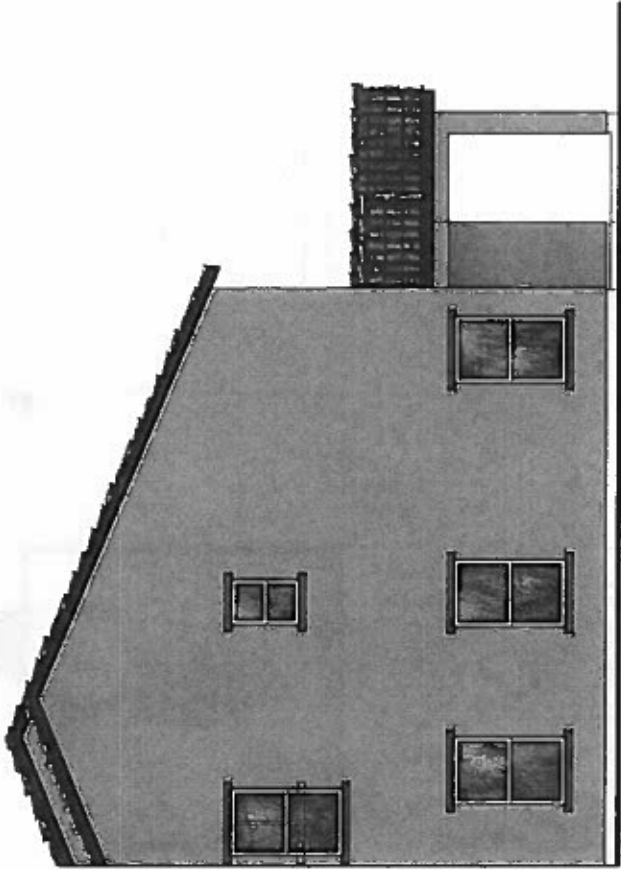


Right Elevation

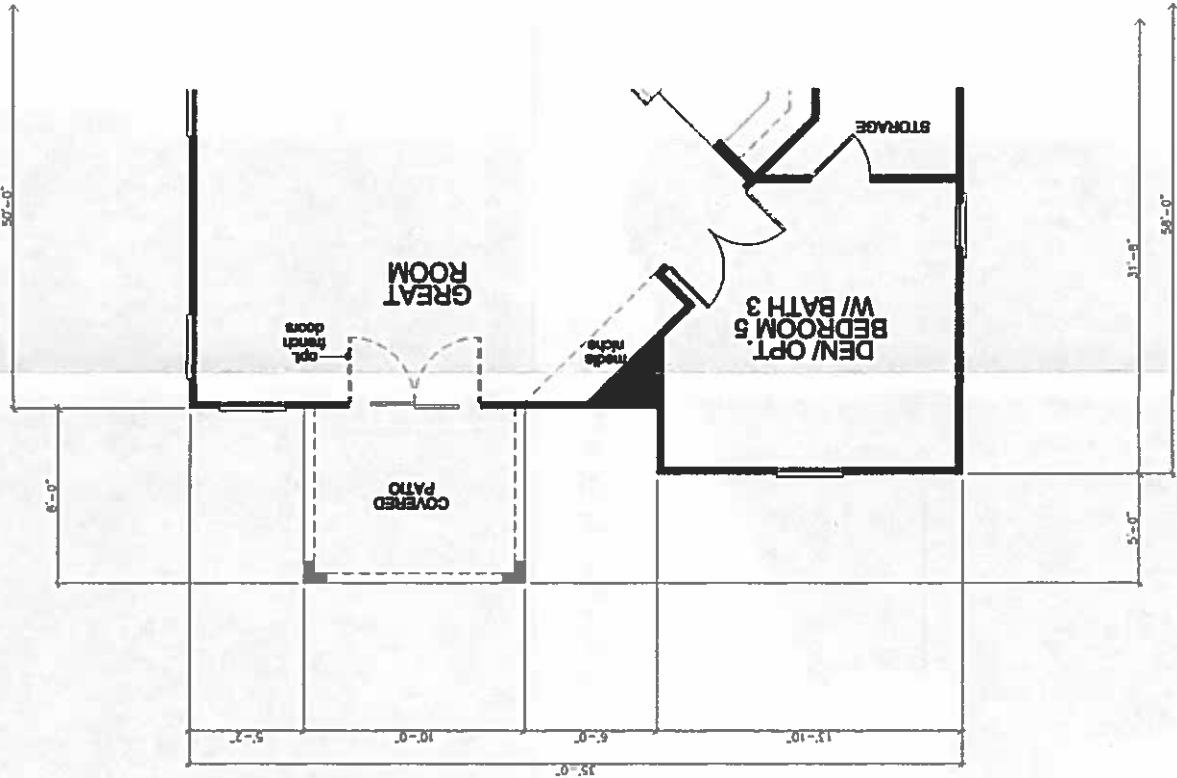


Floor Plan

Covered Patio
Option

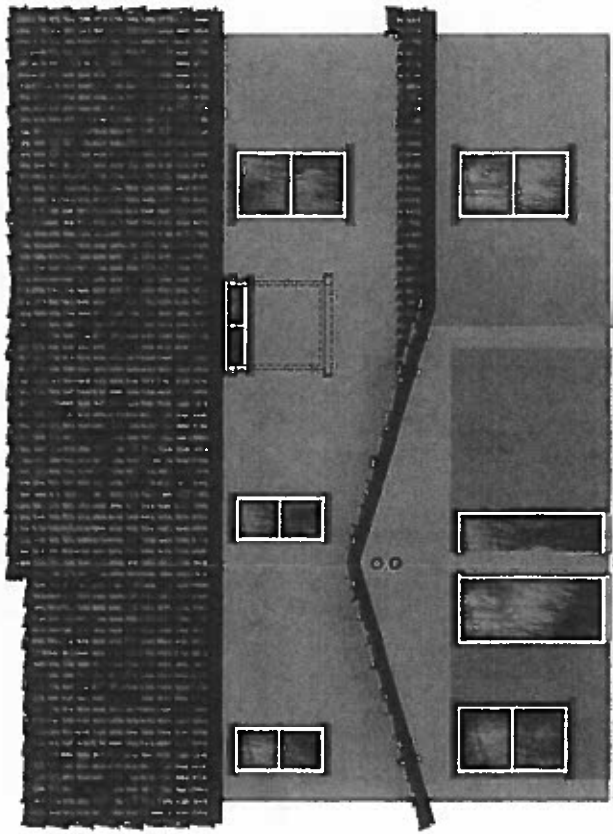


Rear Elevation

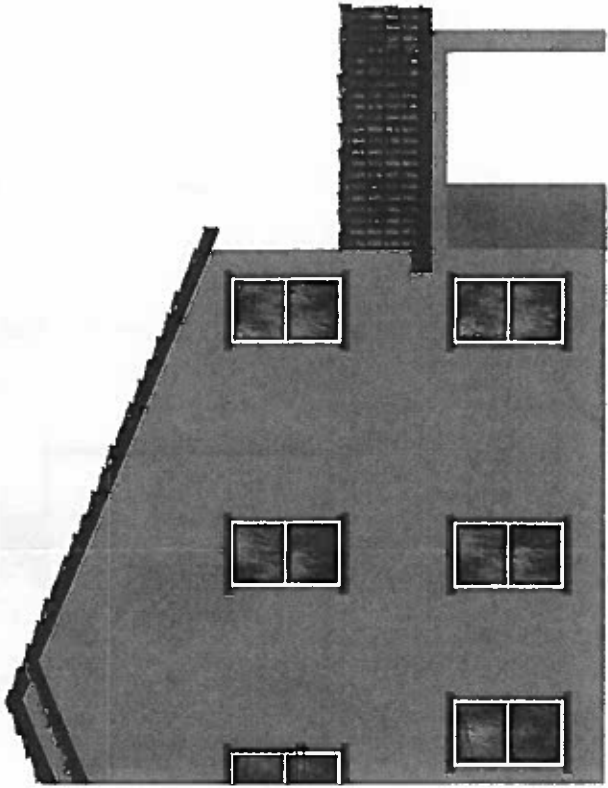

Right Elevation


Extended
Covered Patio
Option

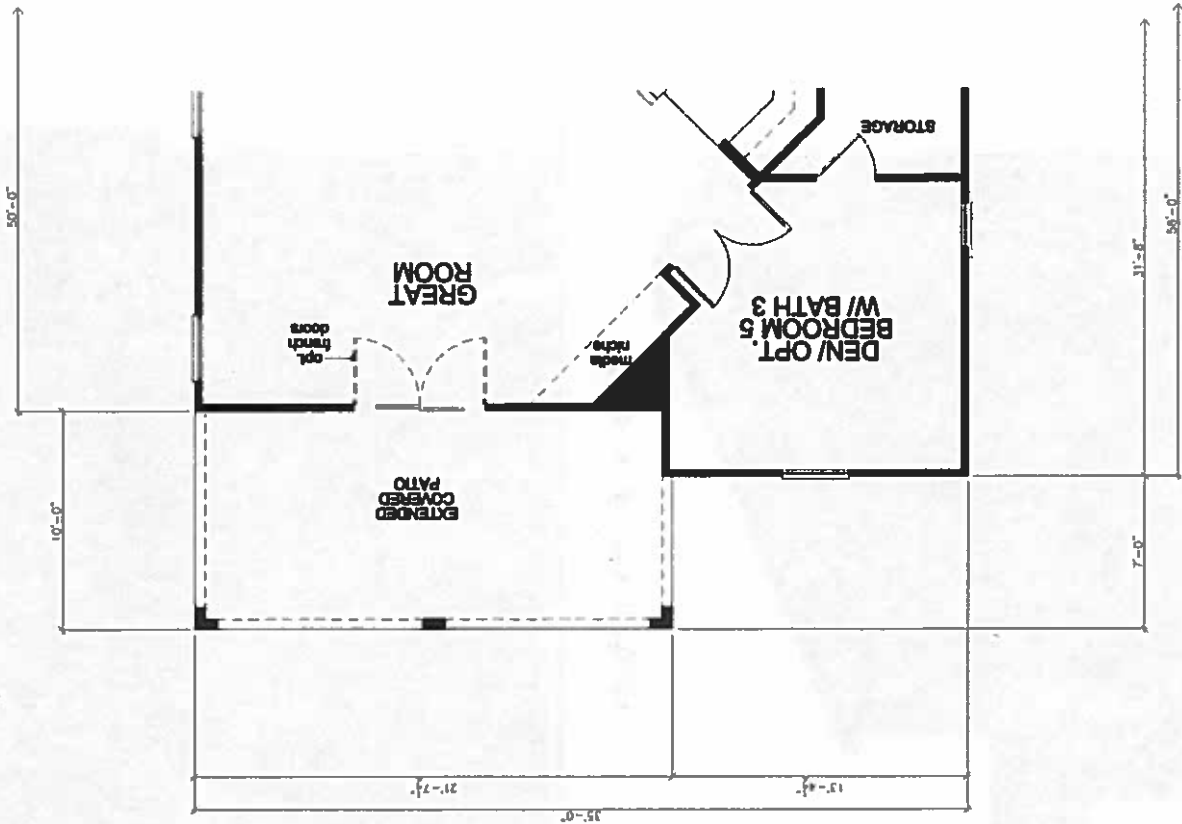

Floor Plan

KB BUILT
TO ORDER


HIGLEY AND BROWN - 40' SERIES
KB HOME - PHOENIX DIVISION
CHANDLER, ARIZONA

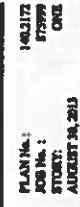

'D' - Craftsman



PLAN 140.2172

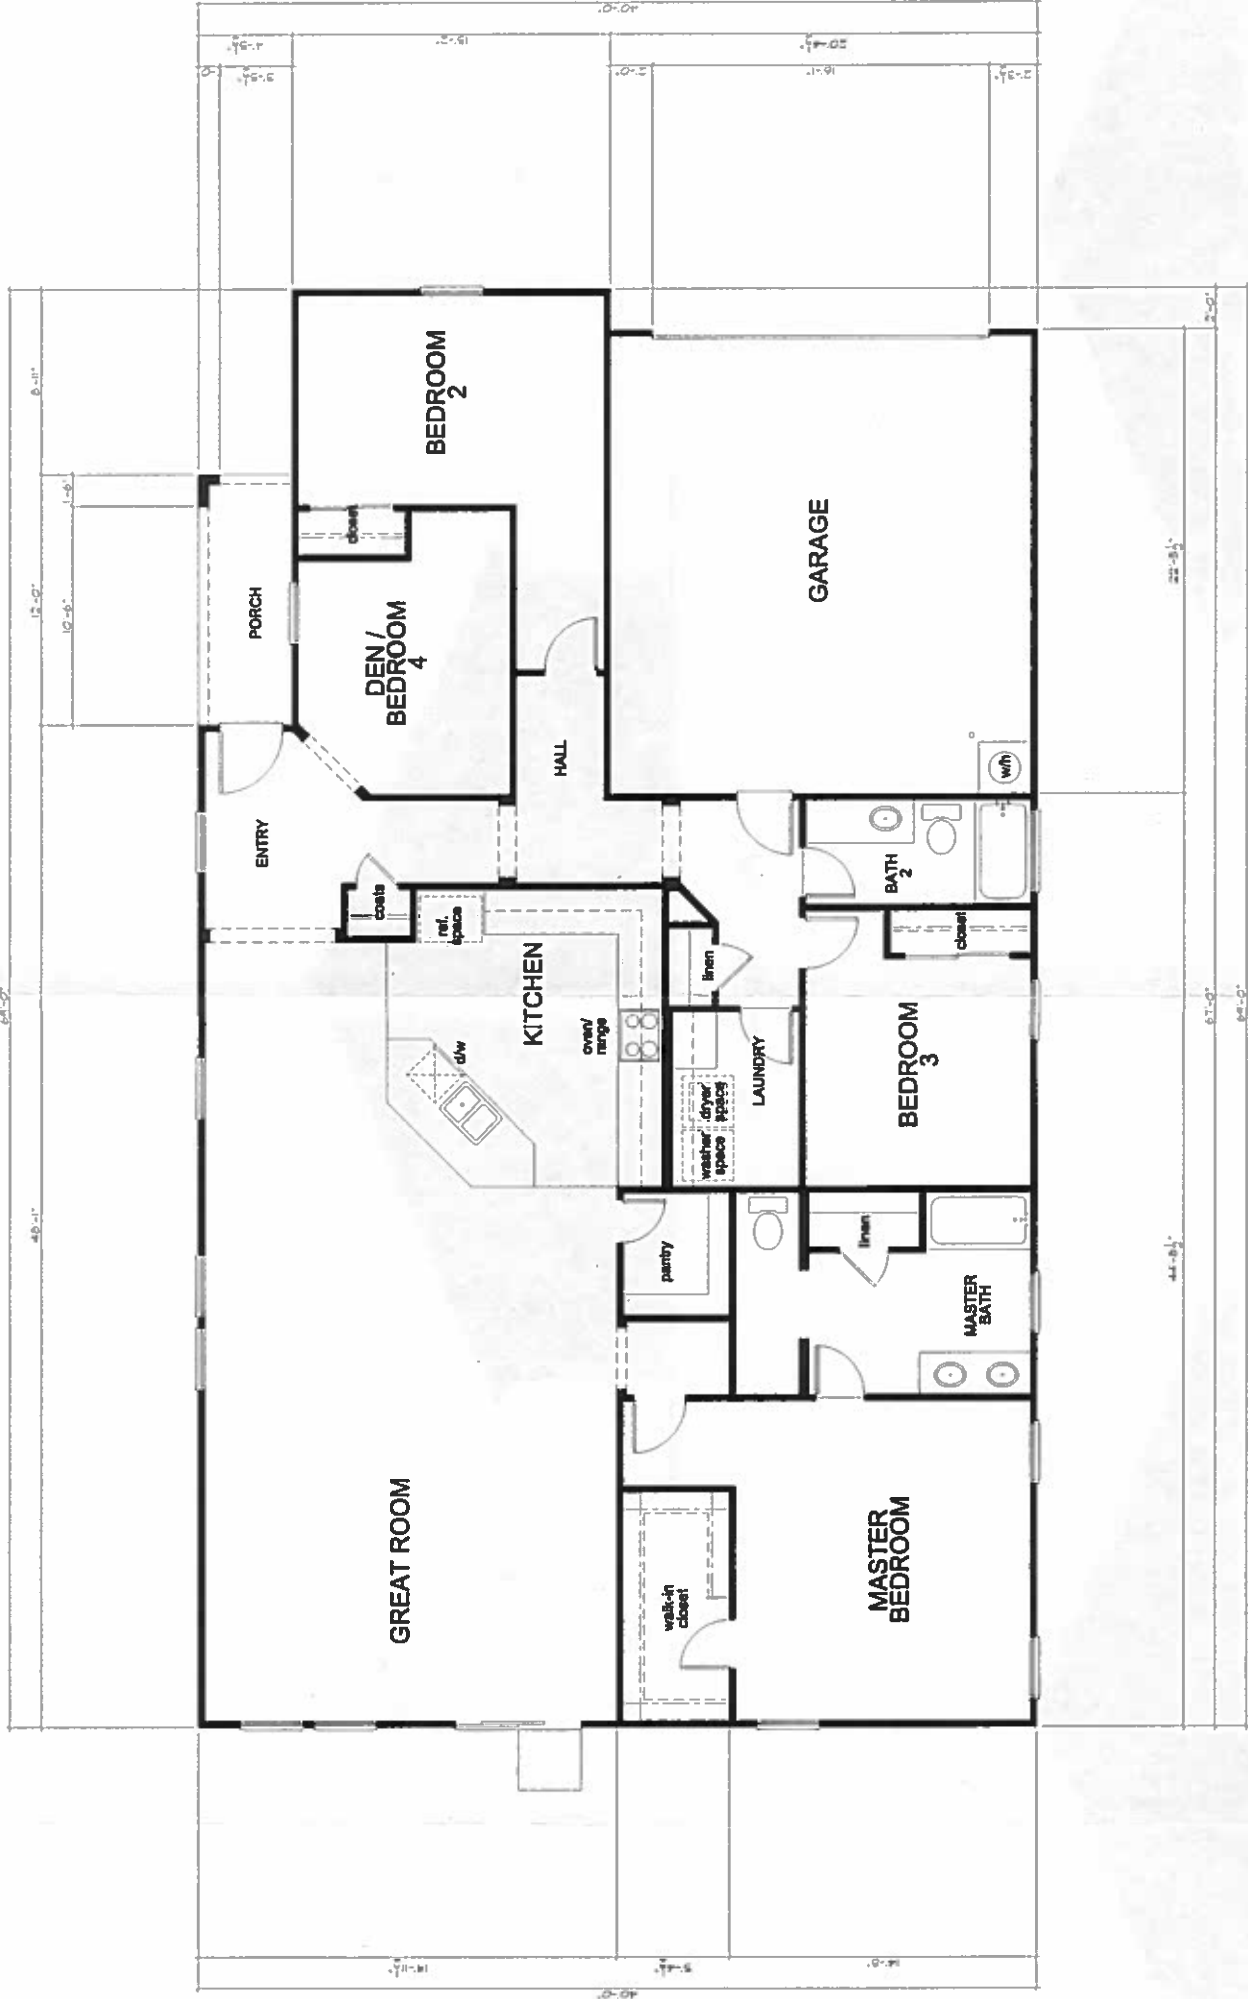


First Floor Plan
'A' - Spanish

SQUARE FOOTAGE	
PLAN 140.2172	
MAIN FLOOR AREA	2112 SQ. FT.
TOTAL AREA	2112 SQ. FT.
GARAGE AREA	494 SQ. FT.


PLAN 140.2172




Left Elevation

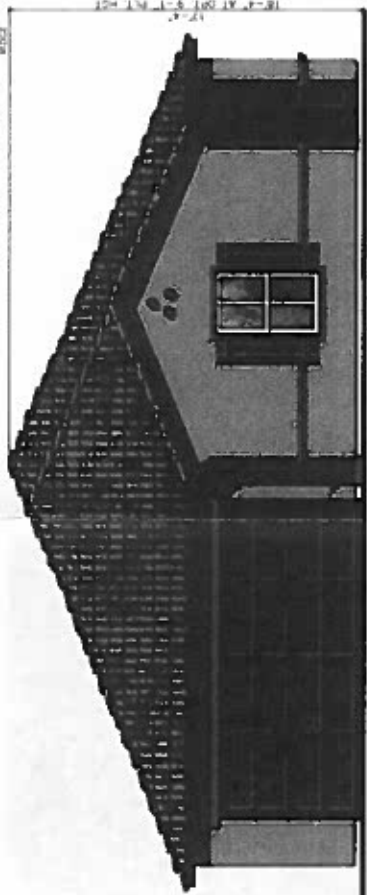

Front Elevation

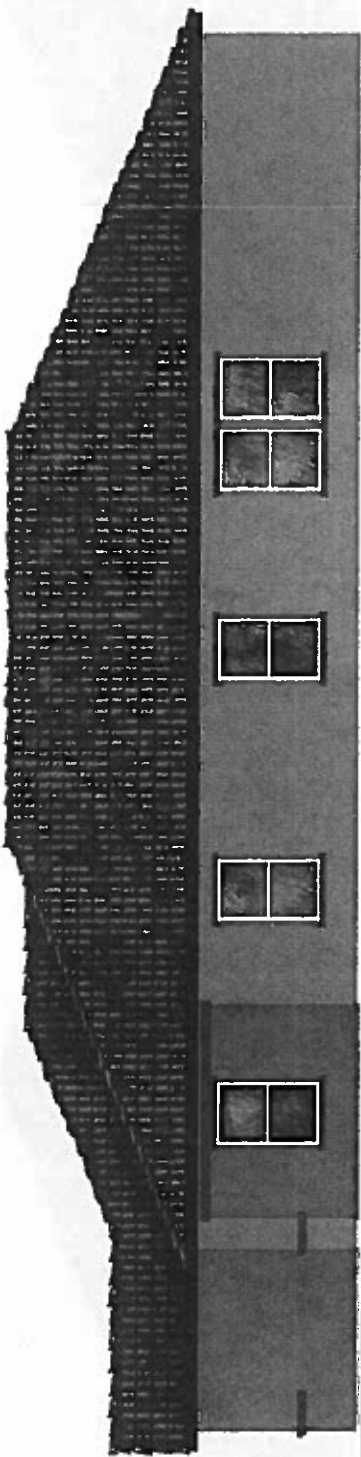


Right Elevation

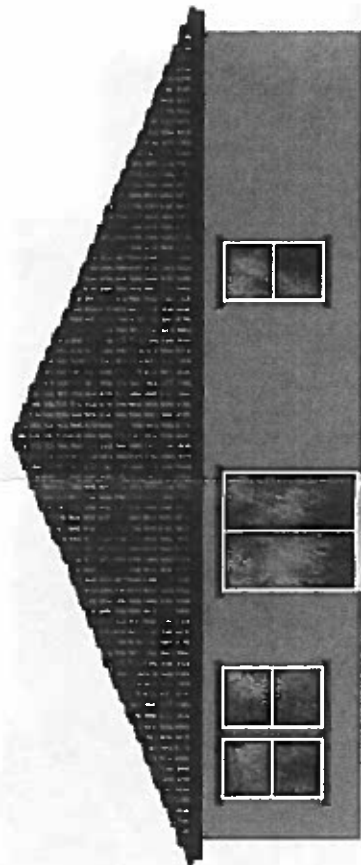


Rear Elevation

'A' - Spanish


PLAN 140.2172

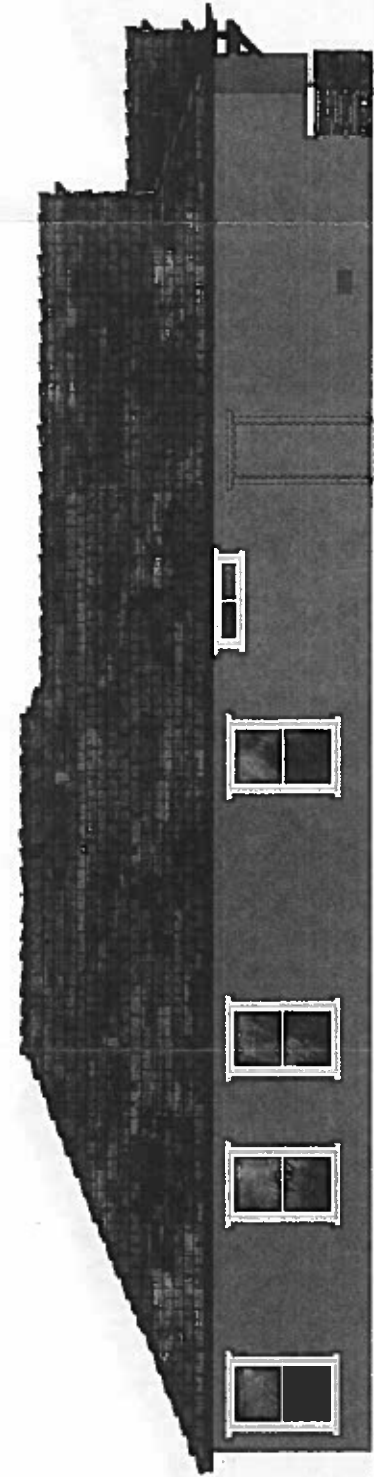


Left Elevation

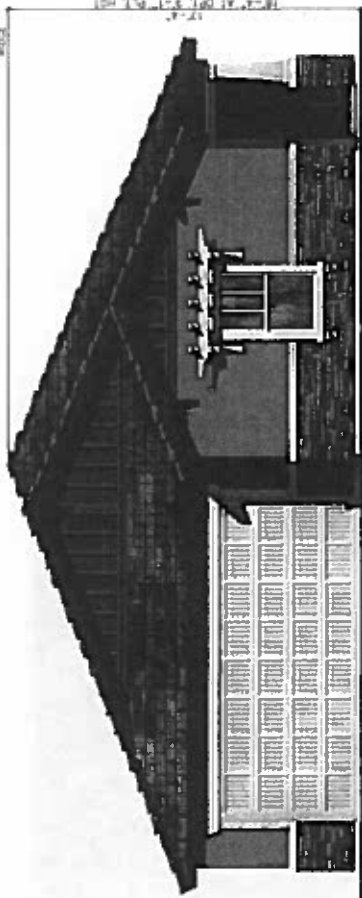

Front Elevation

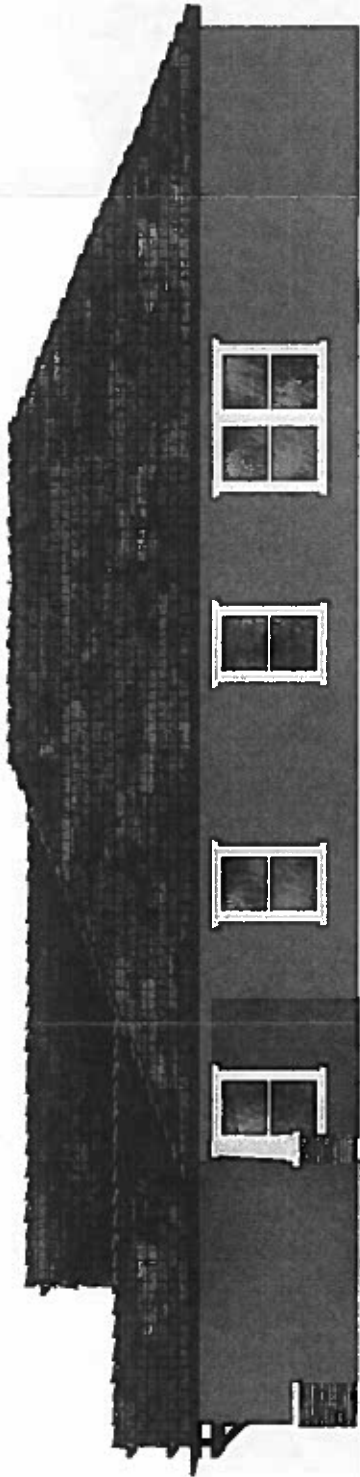


Right Elevation

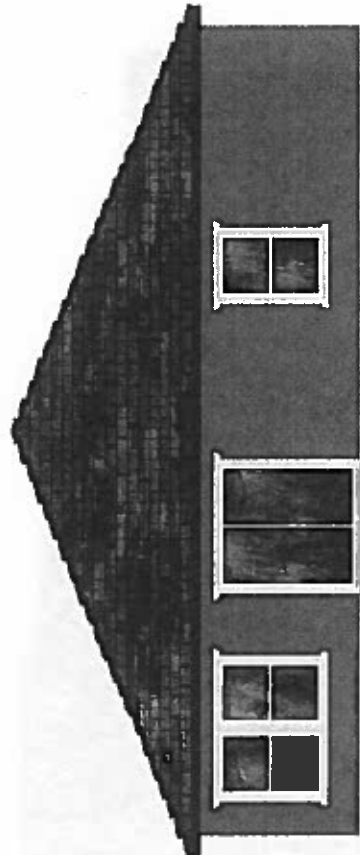


Rear Elevation

'D' - Craftsman


PLAN 140.2172

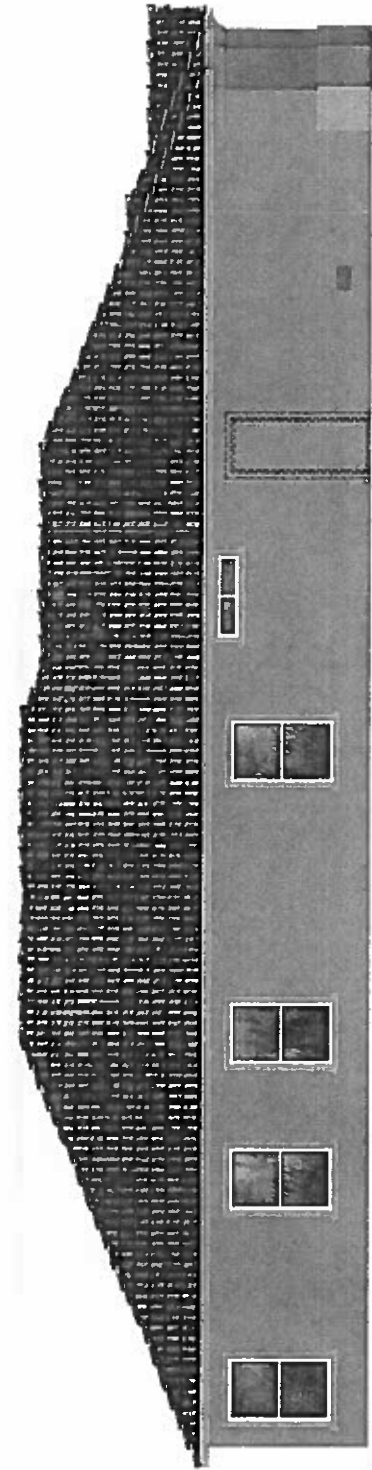


Left Elevation

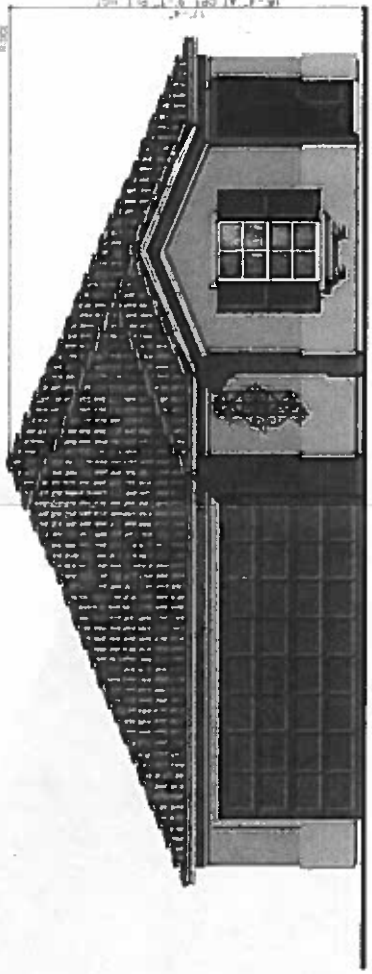

Front Elevation

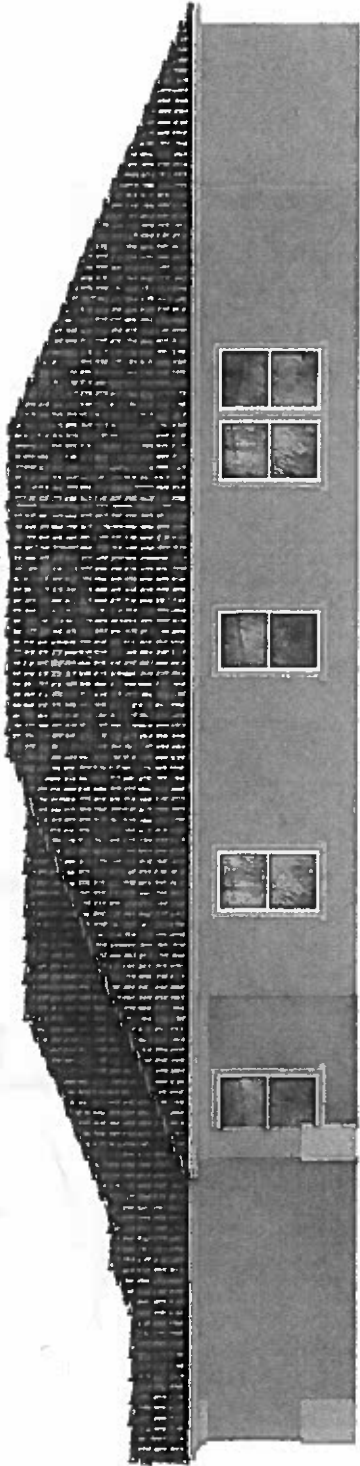


Right Elevation

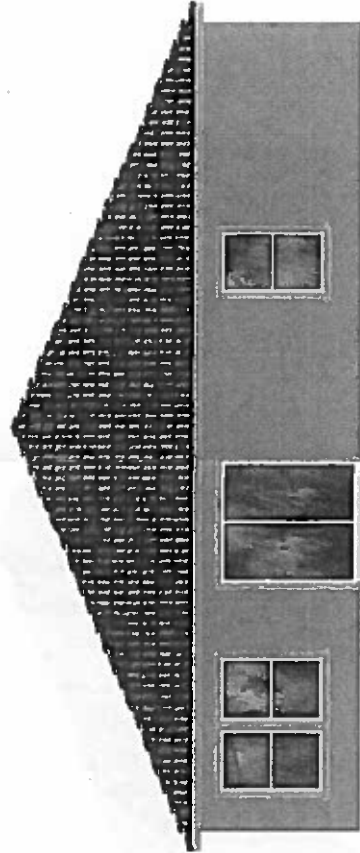

Rear Elevation

'E' - Southern Italian

PLAN 140.2172

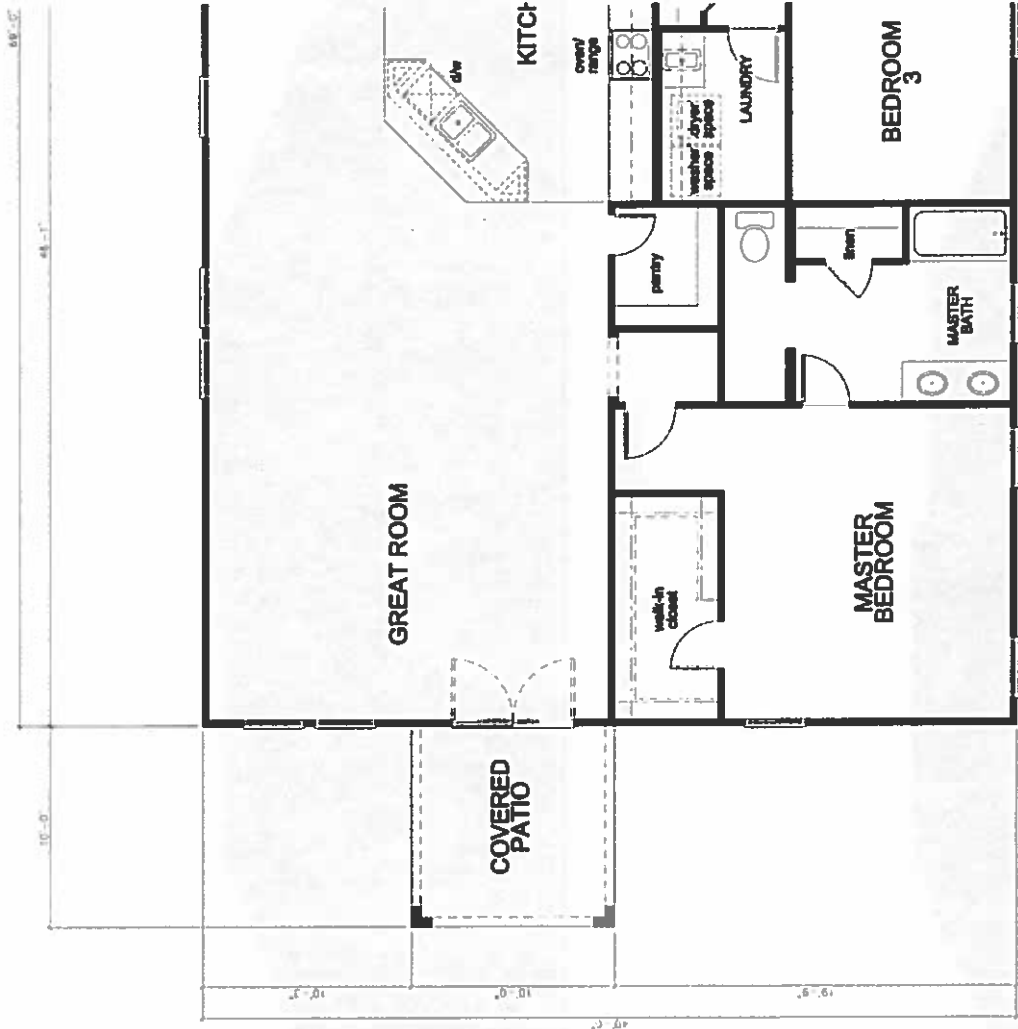

Rear Elevation

Covered Patio


Partial First Floor Plan

HIGLEY AND BROWN - 40' SERIES
KB HOME - PHOENIX DIVISION
CHANDLER, ARIZONA


KB BUILT
HOME TO ORDER

PLAN No. 1
JOB No. 1
STORY: ONE
AUGUST 28, 2013


PLAN 140.2172

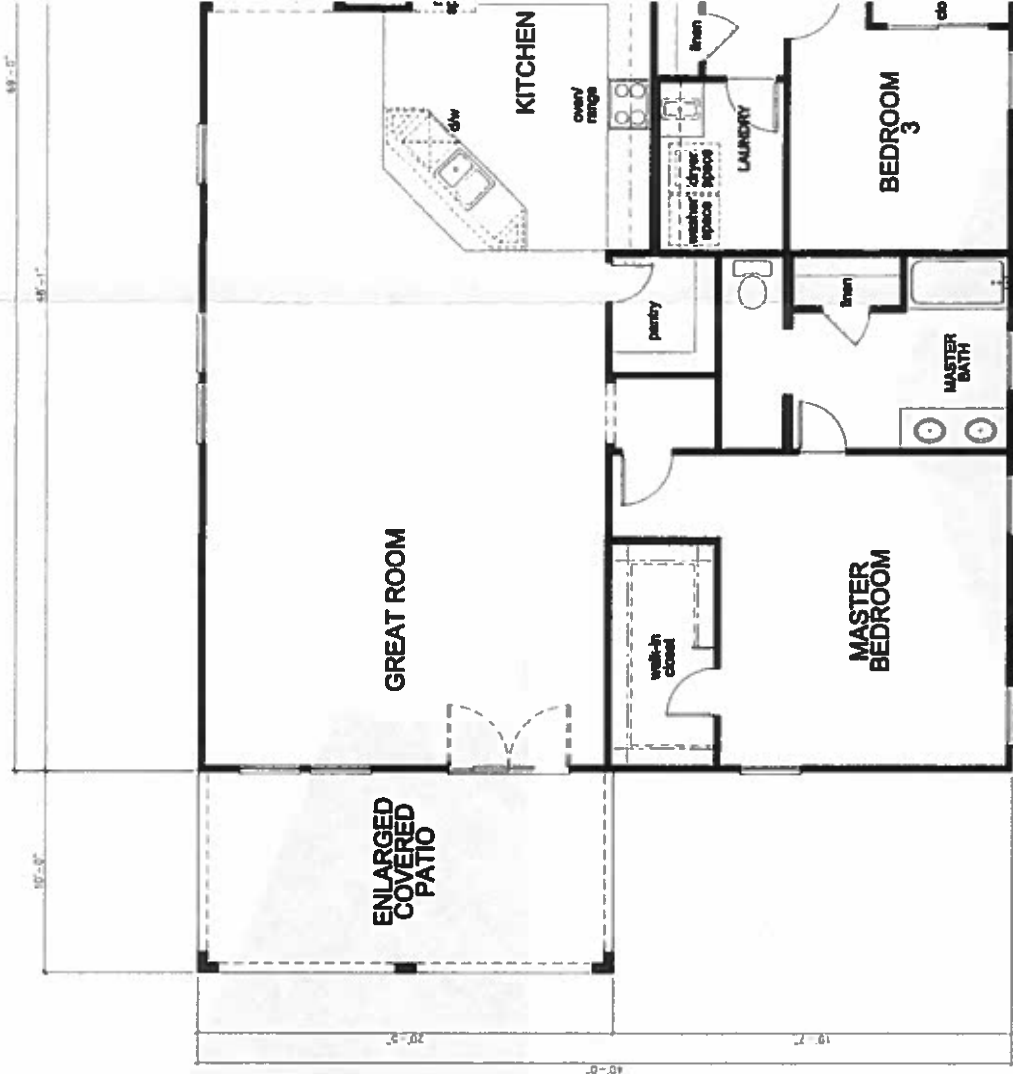

Partial Left Elevation

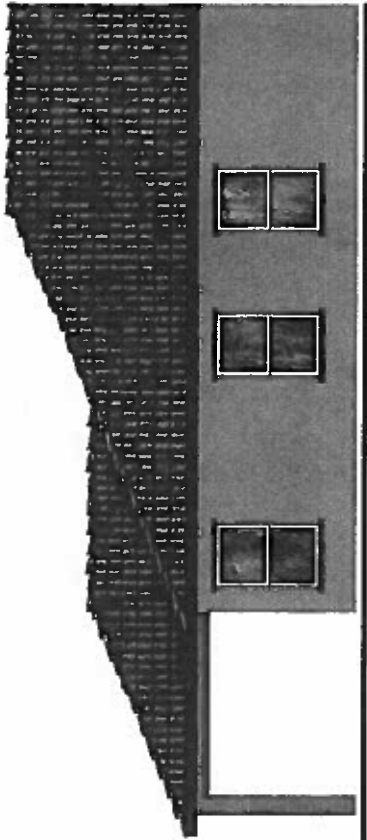


Rear Elevation

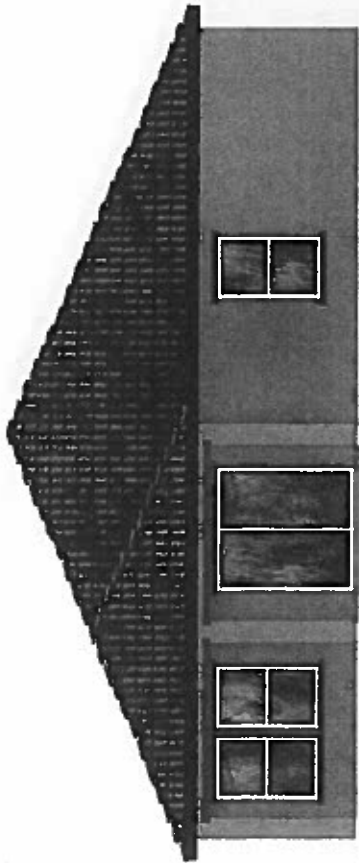


Enlarged Covered Patio

Partial First Floor Plan

PLAN 140.2522

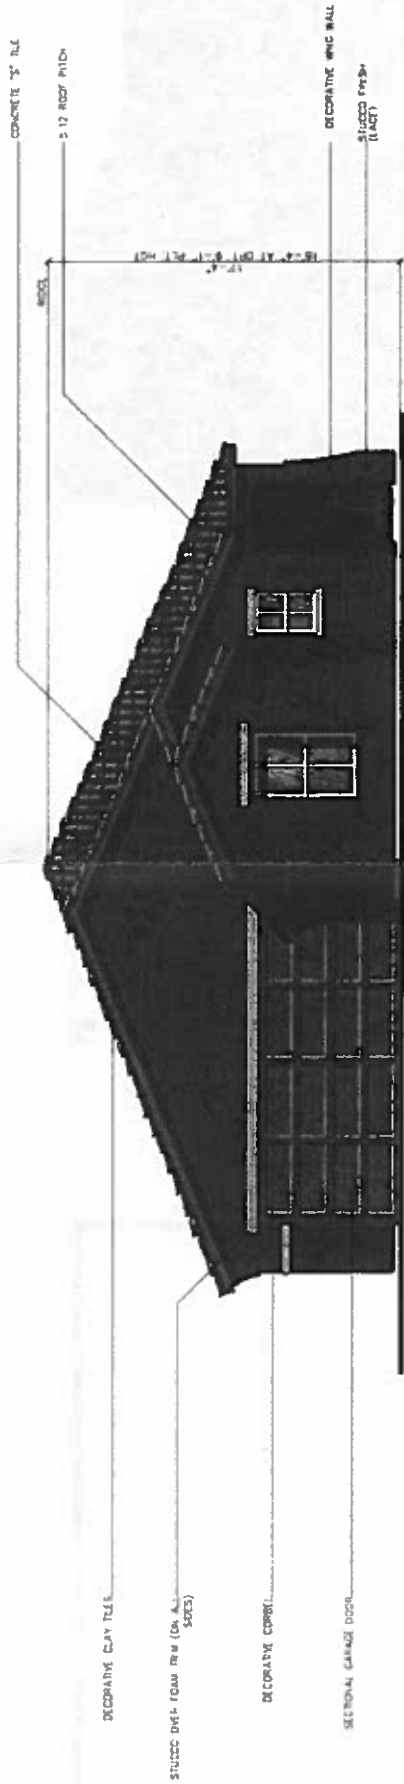


'A' - Spanish

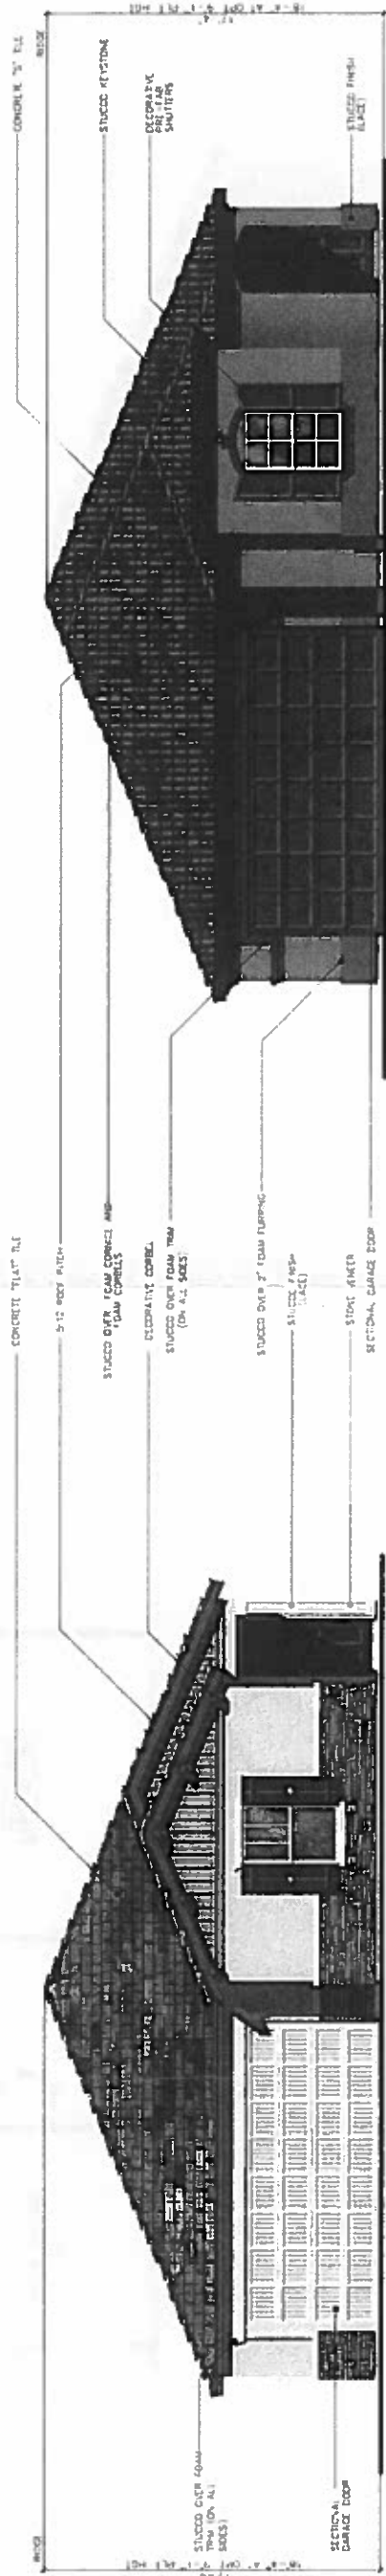

'D' - Craftsman

'E' - Southern Italian


PLAN 140.2522

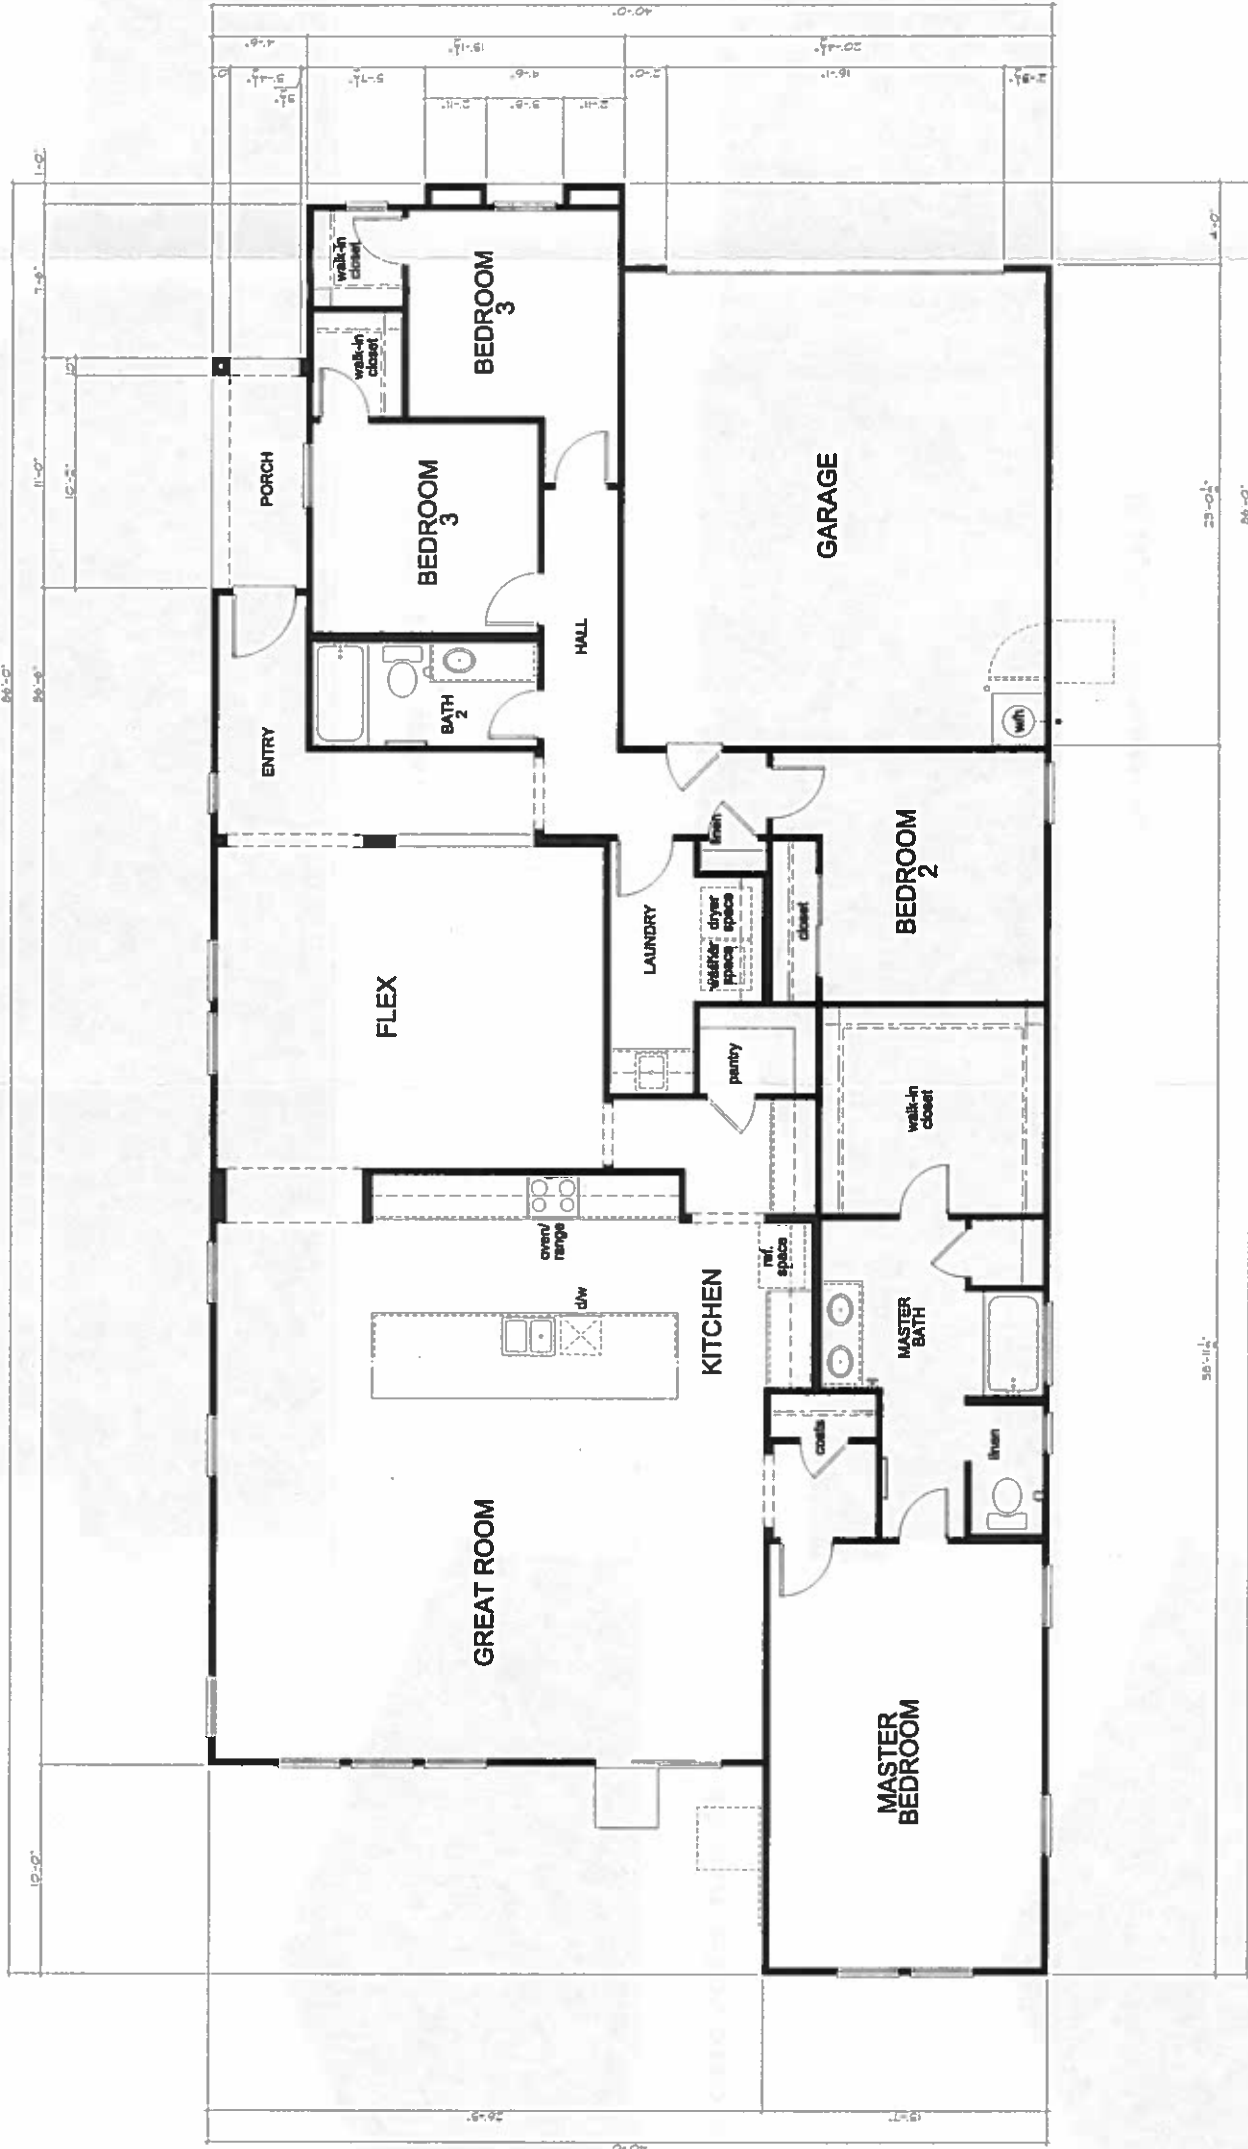


First Floor Plan
'A' - Spanish

SQUARE FOOTAGE			
PLAN 140.2522			
MAIN FLOOR AREA	2522	50 FT	50 FT
TOTAL AREA	2522	50 FT	50 FT
GARAGE AREA	400	20 FT	20 FT


PLAN 140.2522

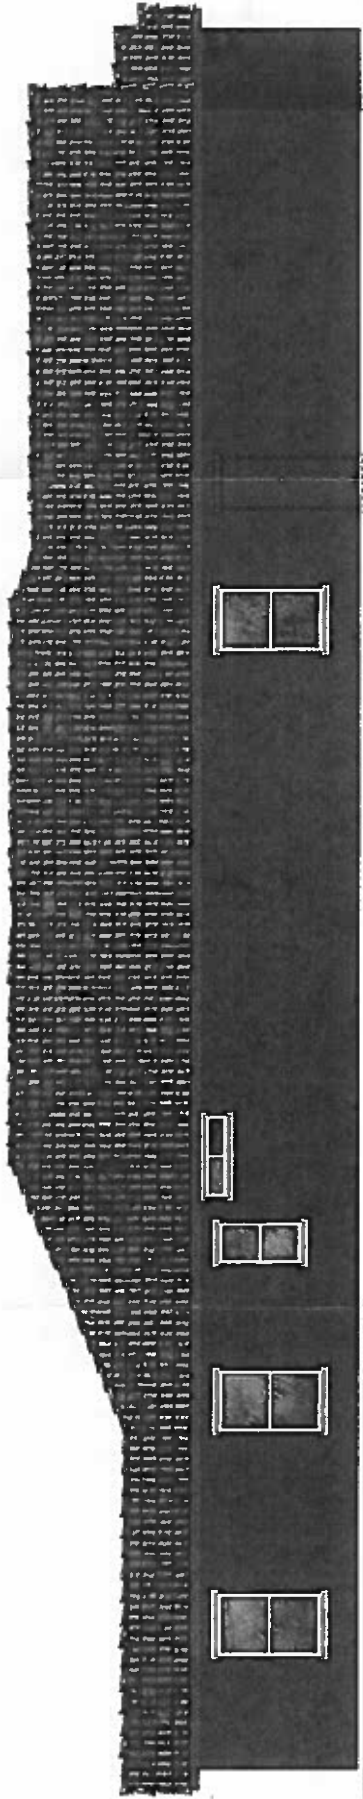


Left Elevation

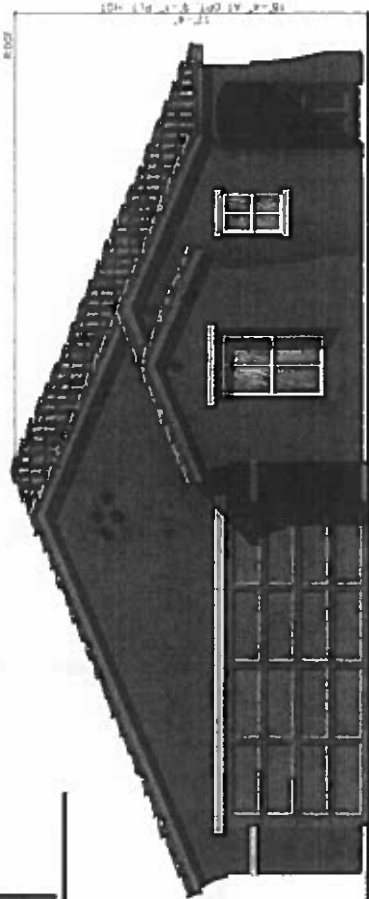

Front Elevation

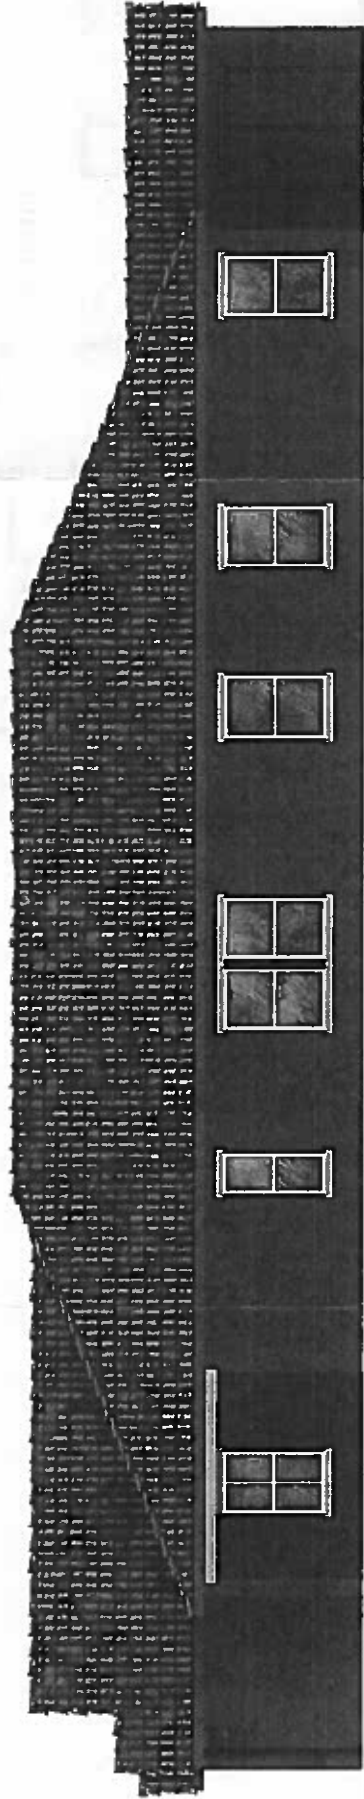


Right Elevation

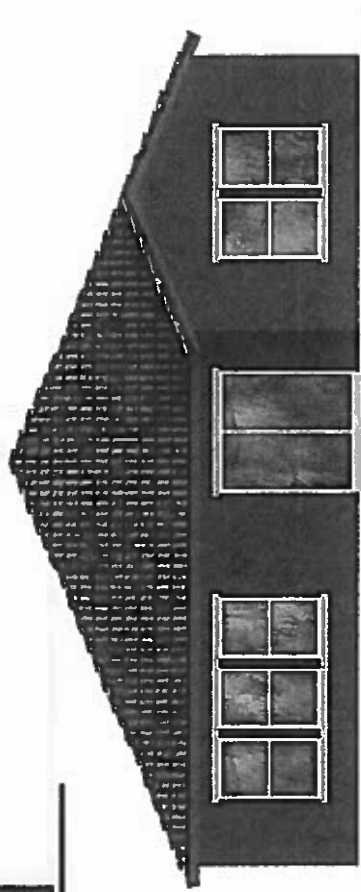


Rear Elevation

'A' - Spanish


PLAN 140.2522

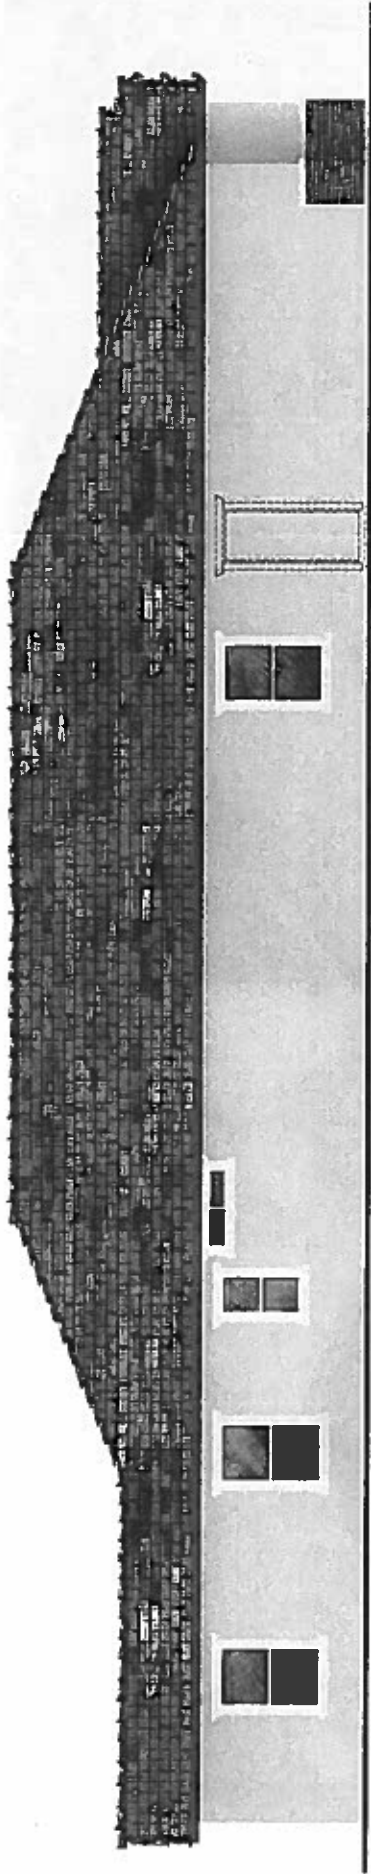


Left Elevation

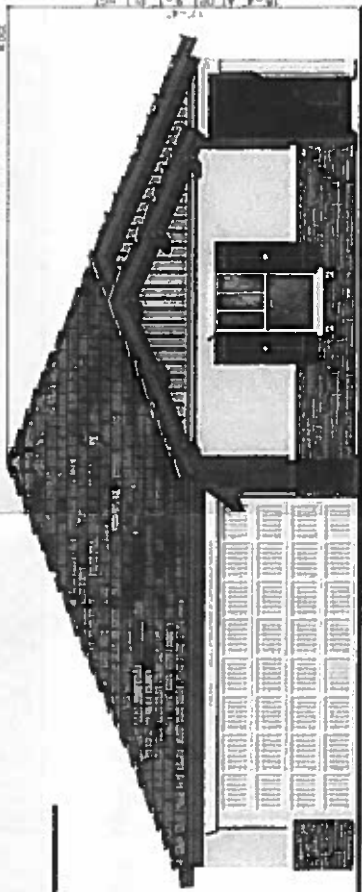

Front Elevation

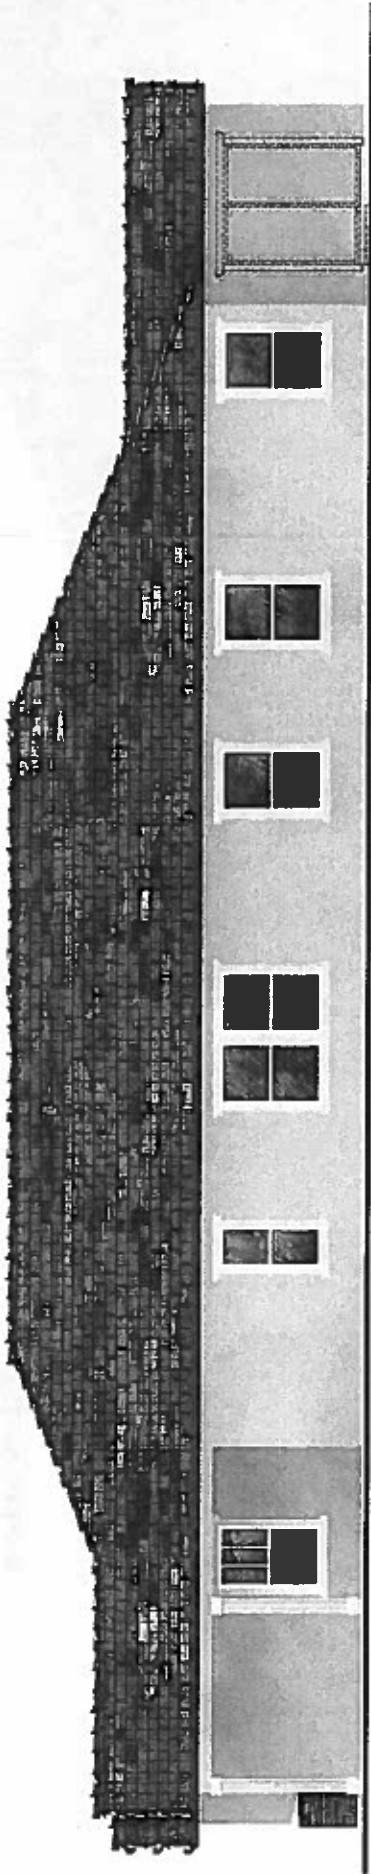


Right Elevation

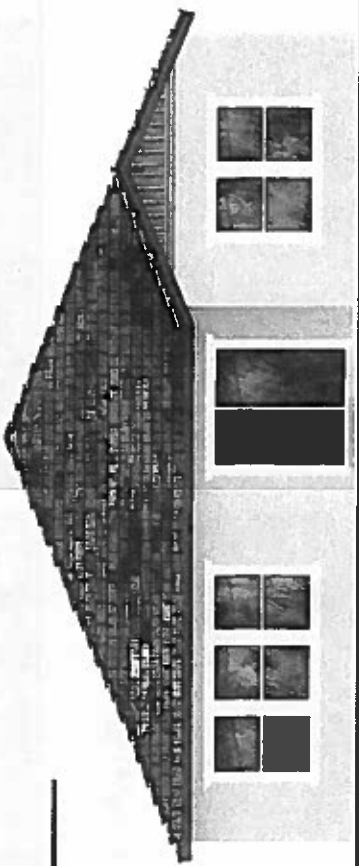


Rear Elevation

'D' - Craftsman


PLAN 140.2522

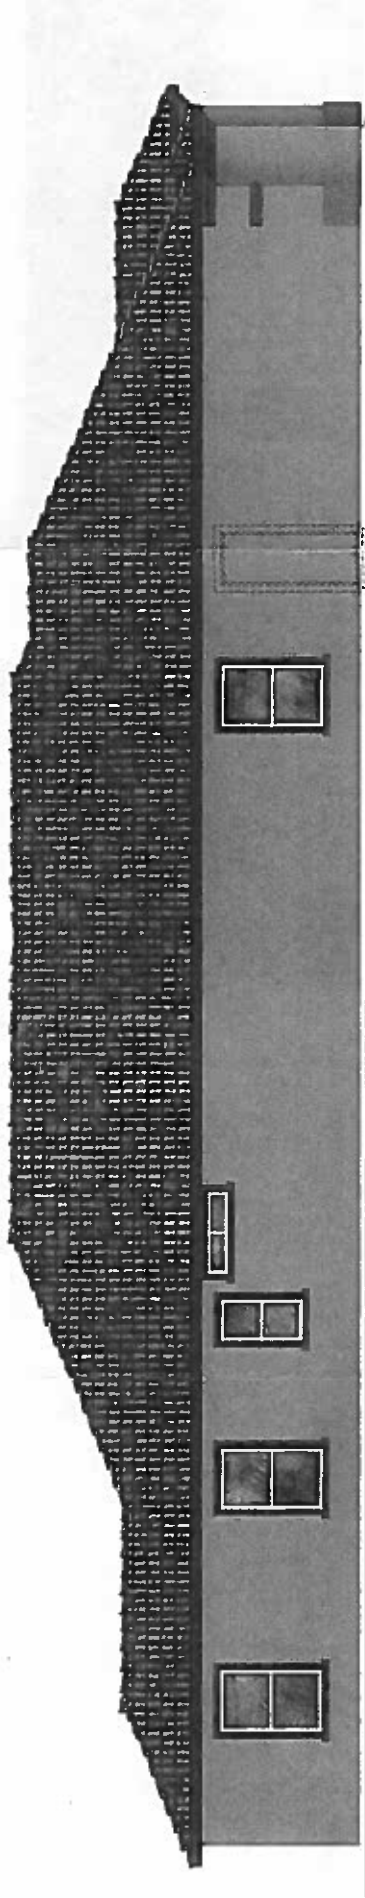


Left Elevation

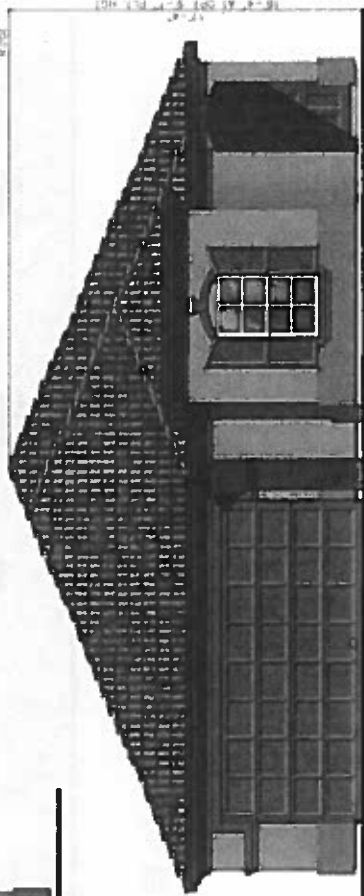

Front Elevation

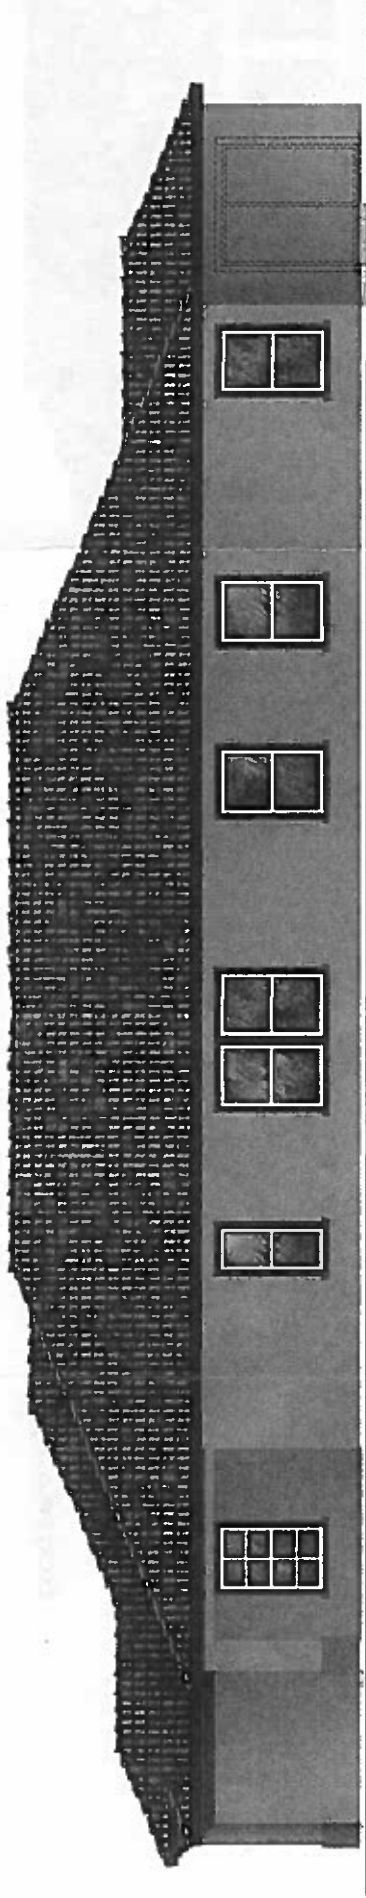


Right Elevation

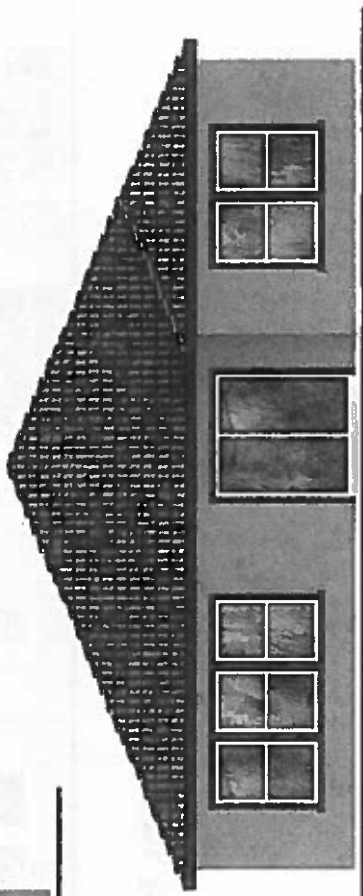

Rear Elevation

'E' - Southern Italian

PLAN 140.2522

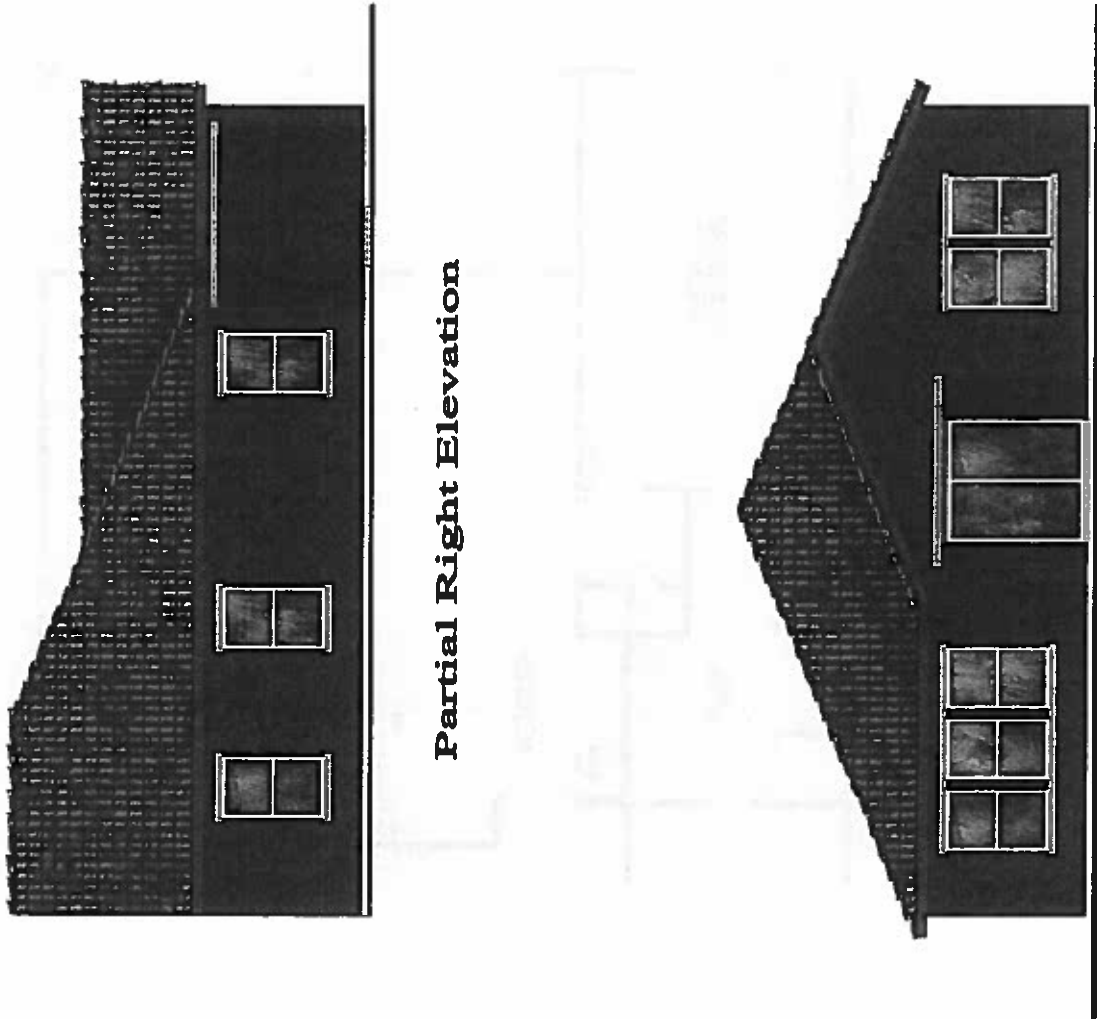


Partial Right Elevation

Rear Elevation




Partial First Floor Plan

PLAN 140.2522

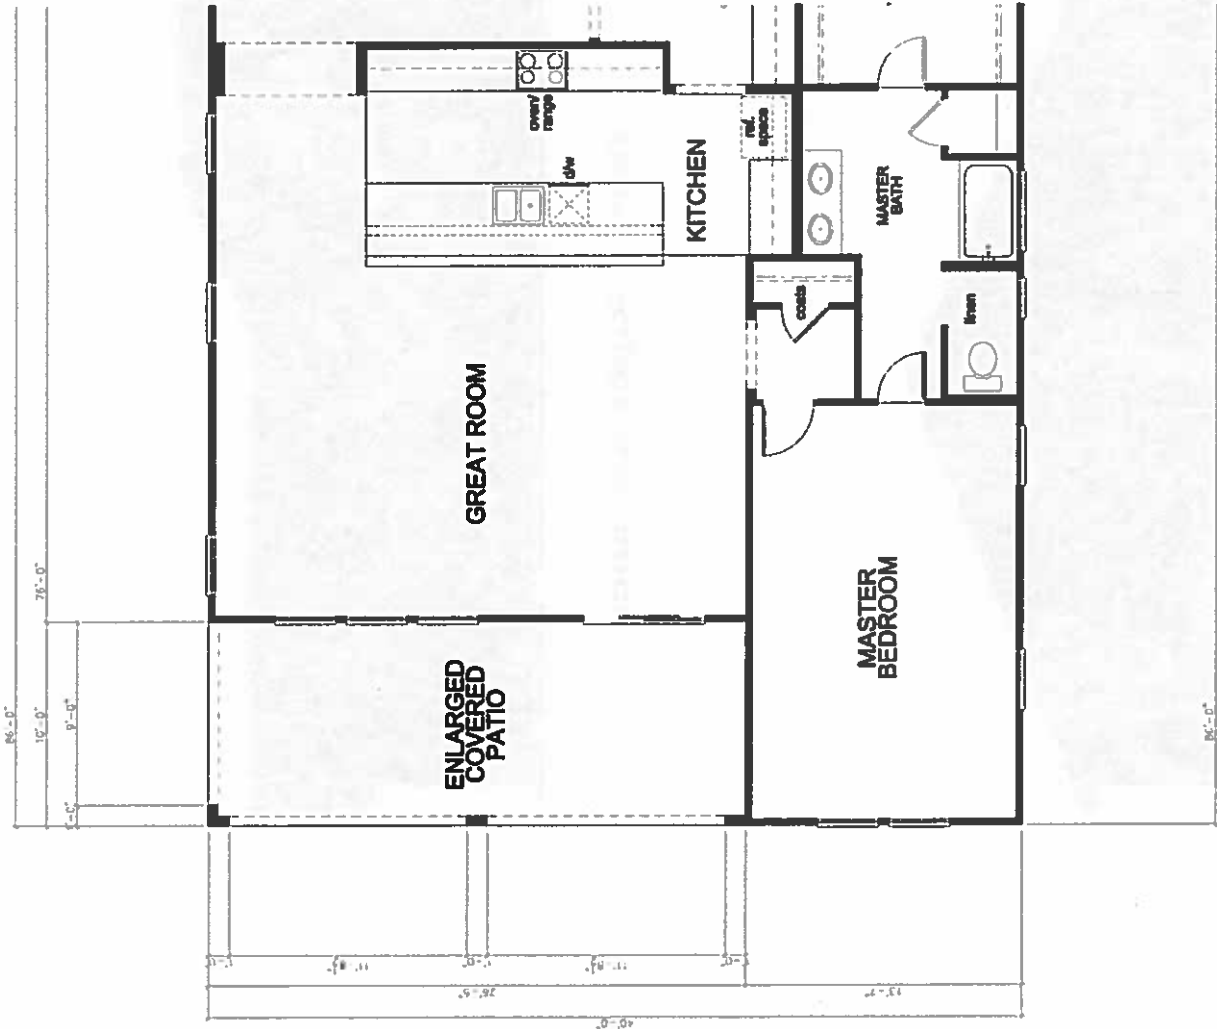


Partial First Floor Plan

Enlarged Covered Patio

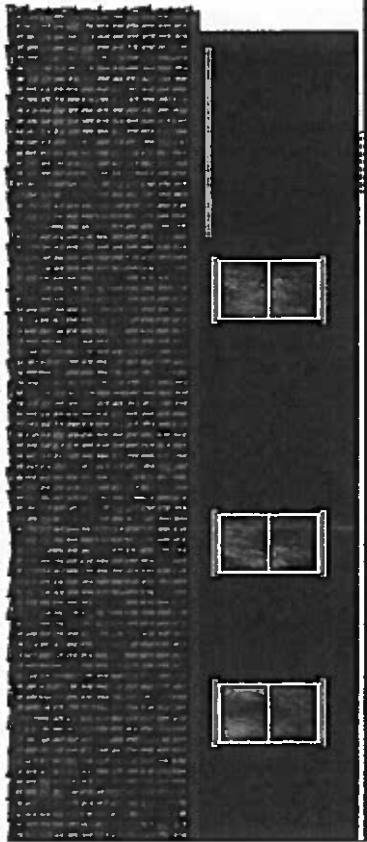

Partial Right Elevation

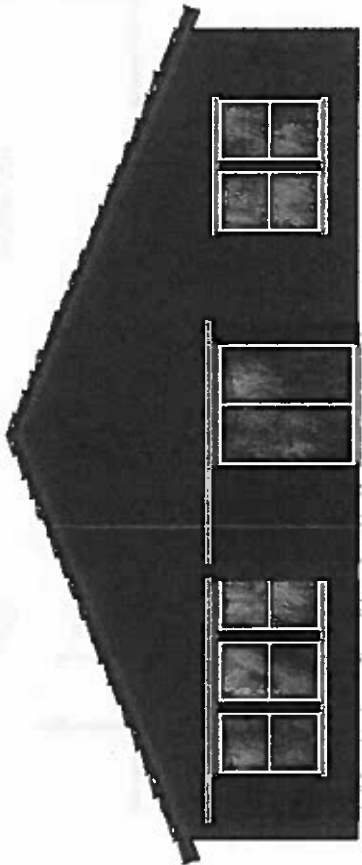

Rear Elevation

KB


BUILT

TO ORDER


HIGLEY AND BROWN - 40' SERIES
 KB HOME - PHOENIX DIVISION
 CHANDLER, ARIZONA

PLAN No.: 140.2522
 JOB No.: 07799
 STUDY: AUGUST 14, 2013
 DATE

PLAN 140.2543

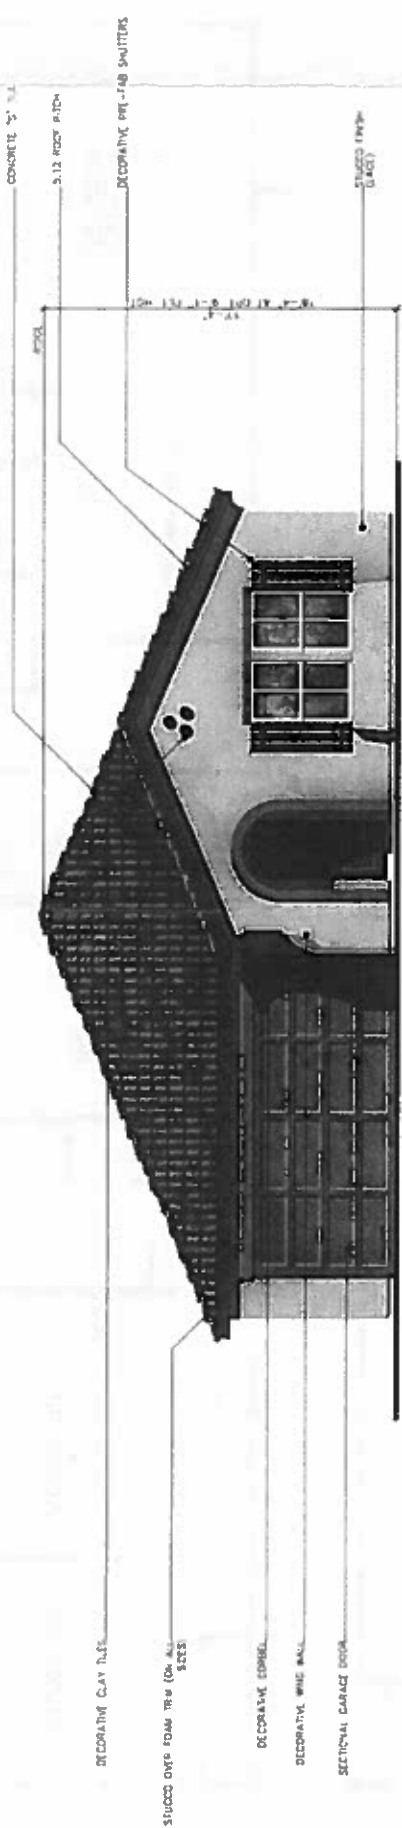

'A' - Spanish

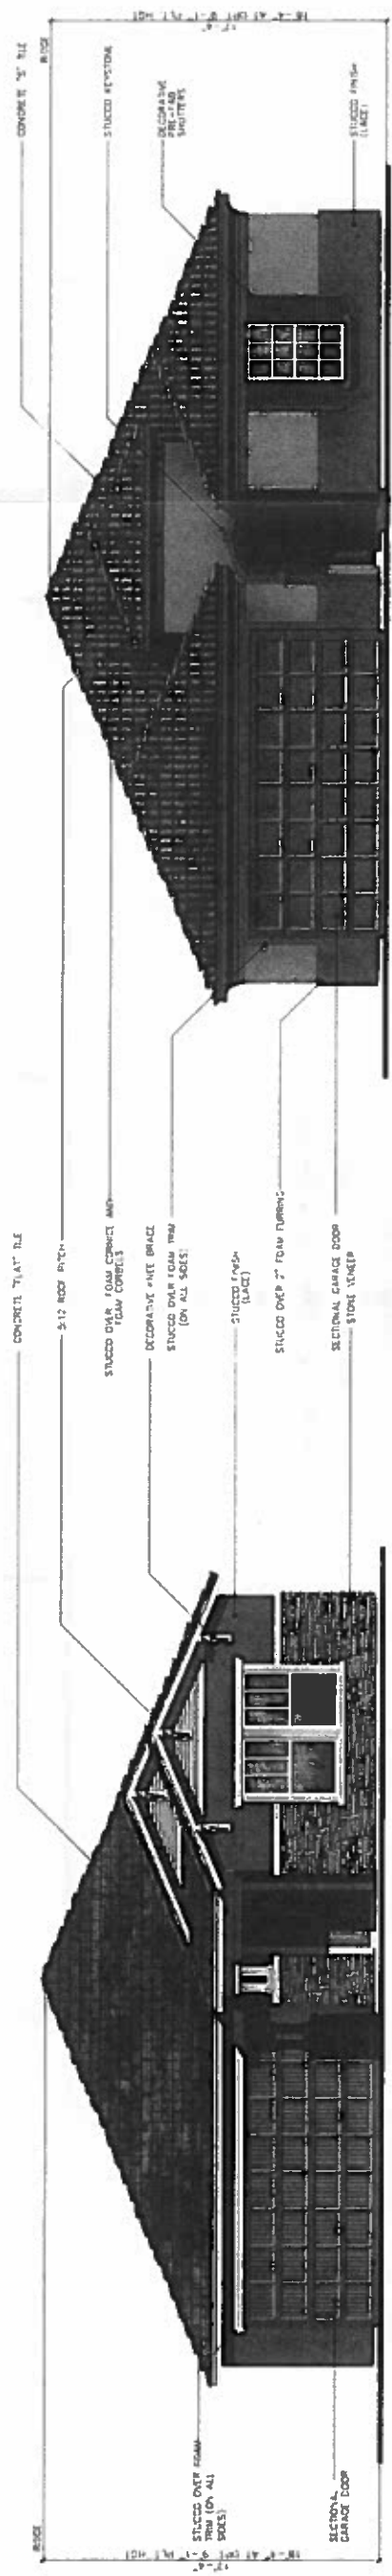

'E' - Southern Italian

'D' - Craftsman


KB BUILT

TO ORDER

HIGLEY AND BROWN - 40' SERIES
KB HOME - PHOENIX DIVISION
CHANDLER, ARIZONA


PLAN No.: 140.2543
JOB No.: 07299
DATE: AUGUST 24, 2013

PLAN 140.2543

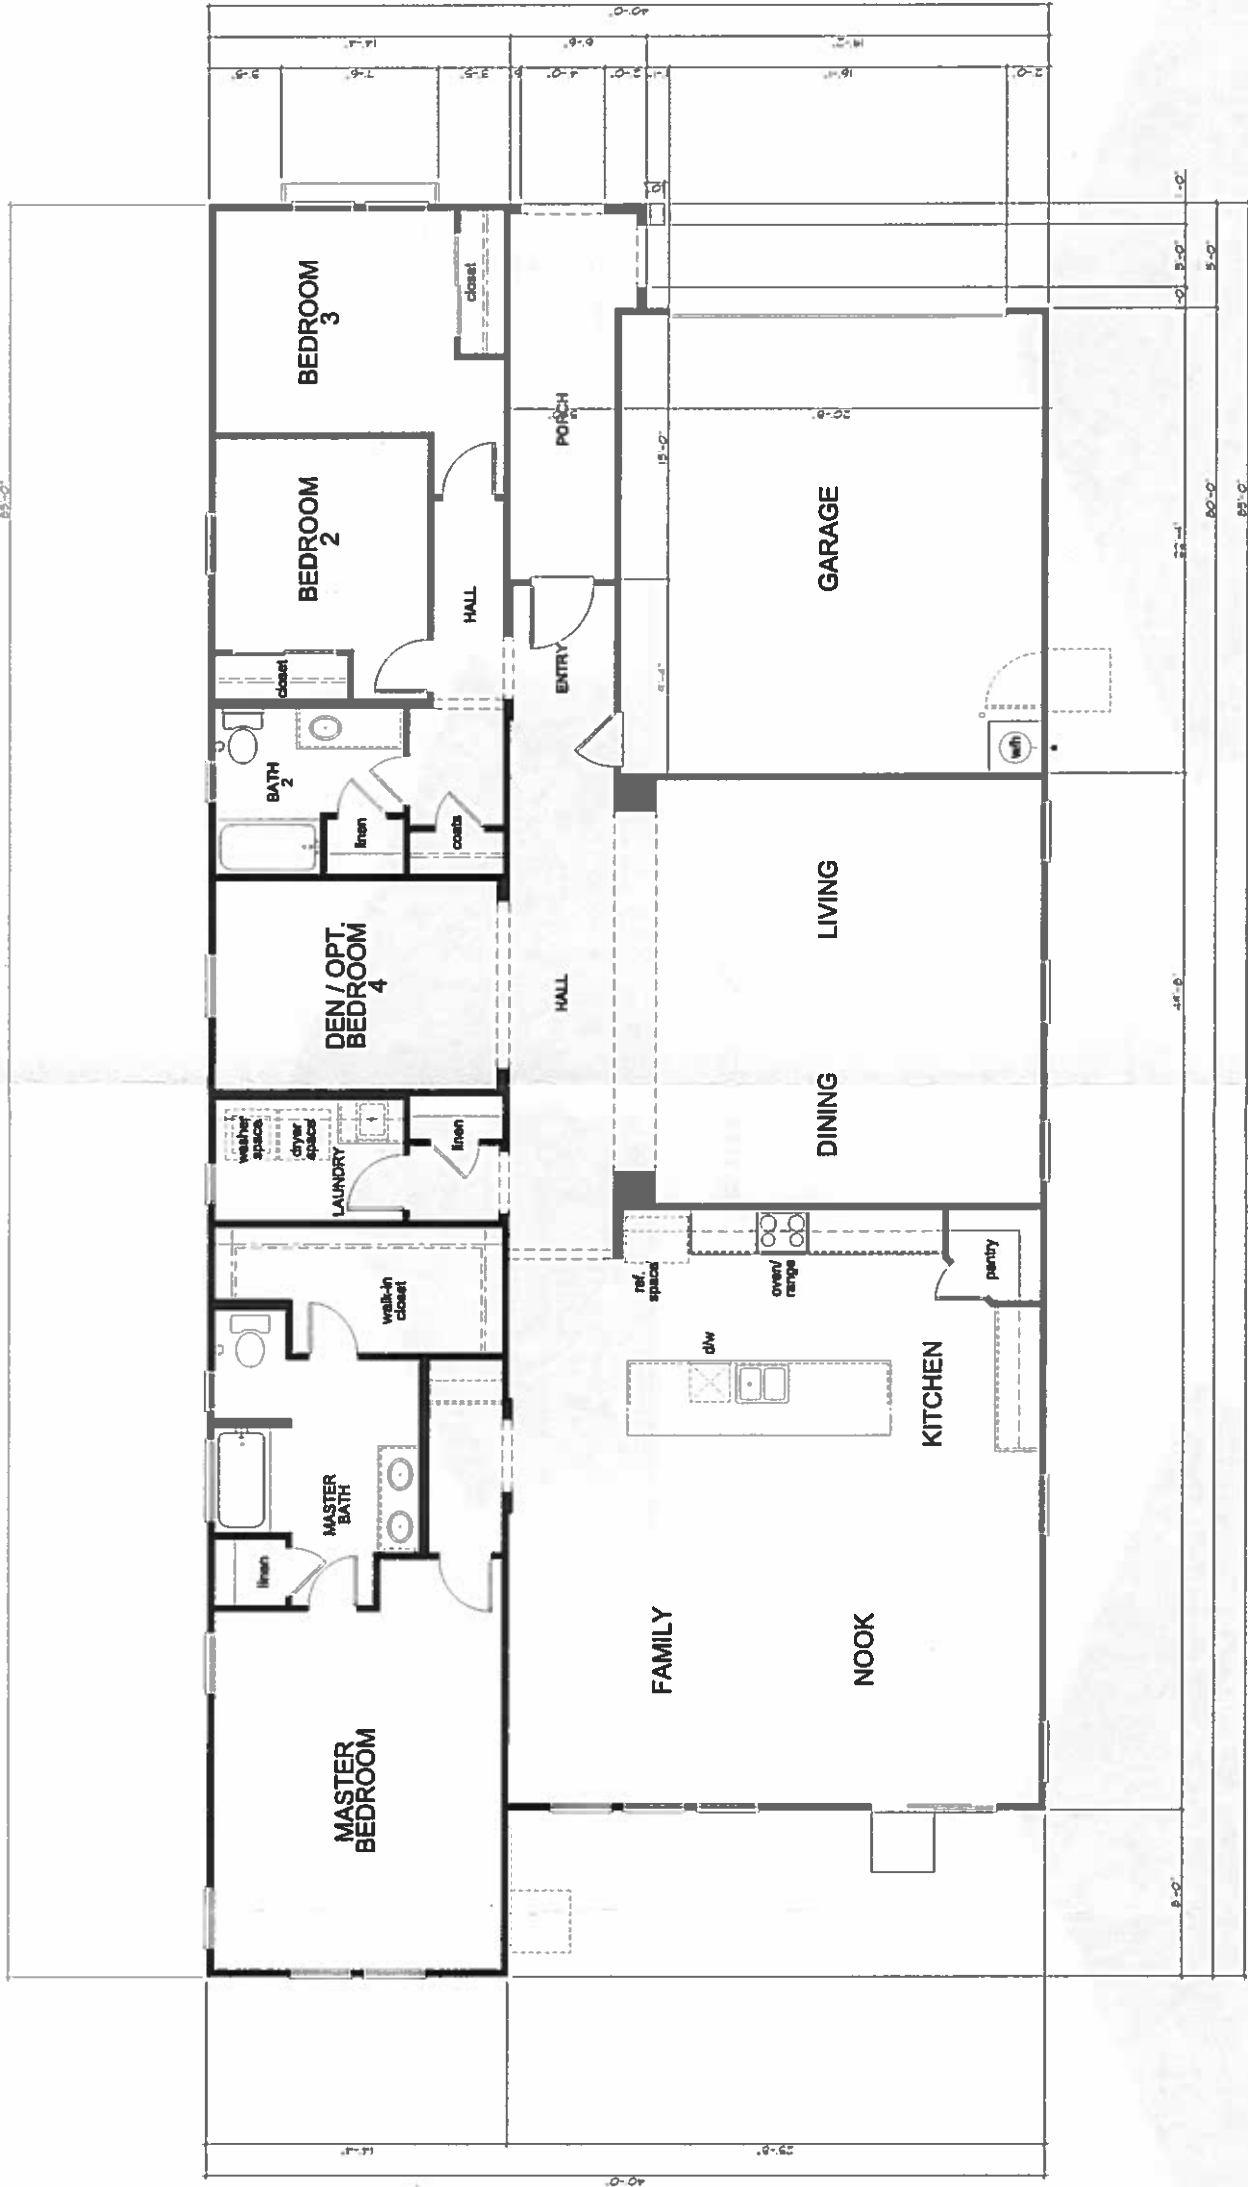


First Floor Plan
'A' - Spanish


PLAN 140.2543

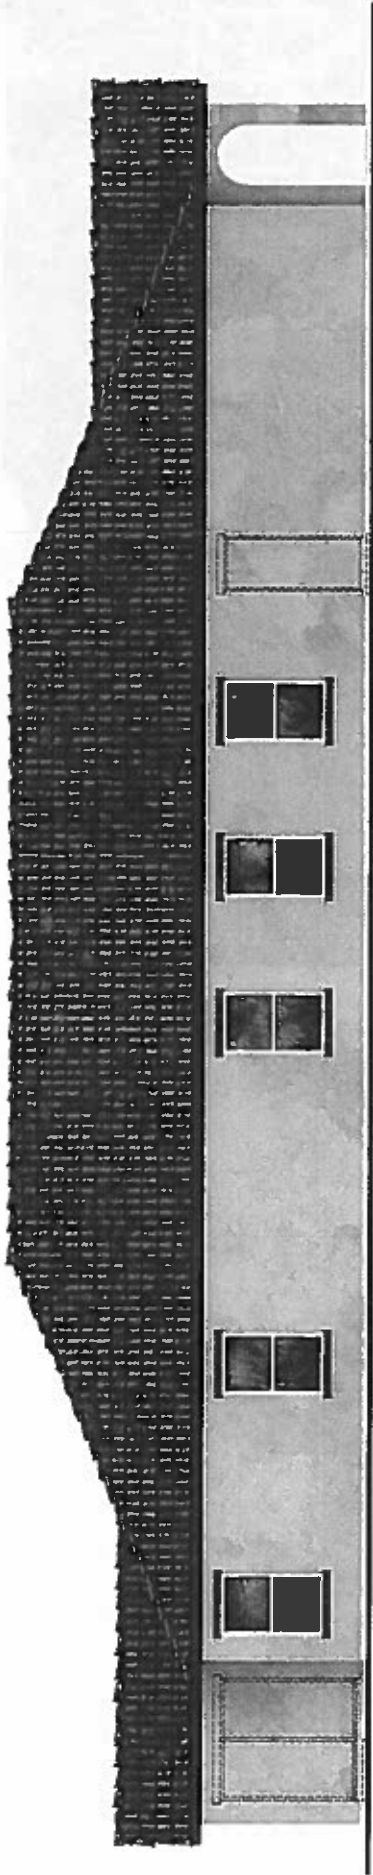


Left Elevation

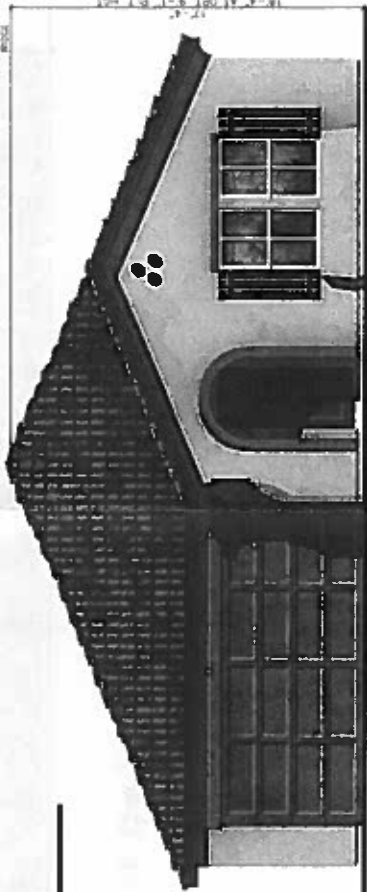

Front Elevation

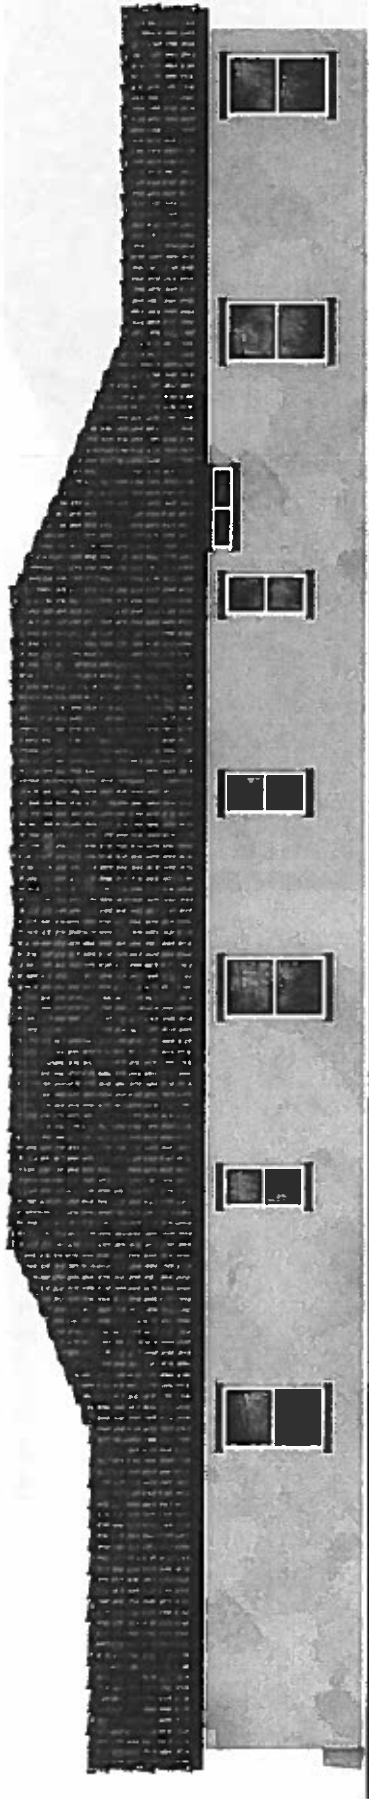


Right Elevation

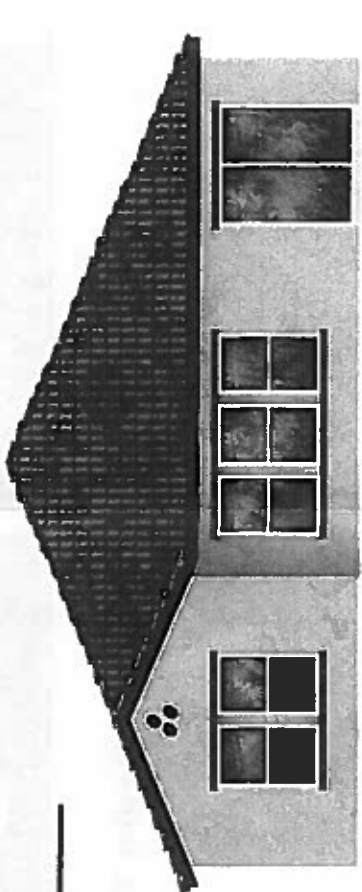


Rear Elevation

'A' - Spanish


PLAN 140.2543

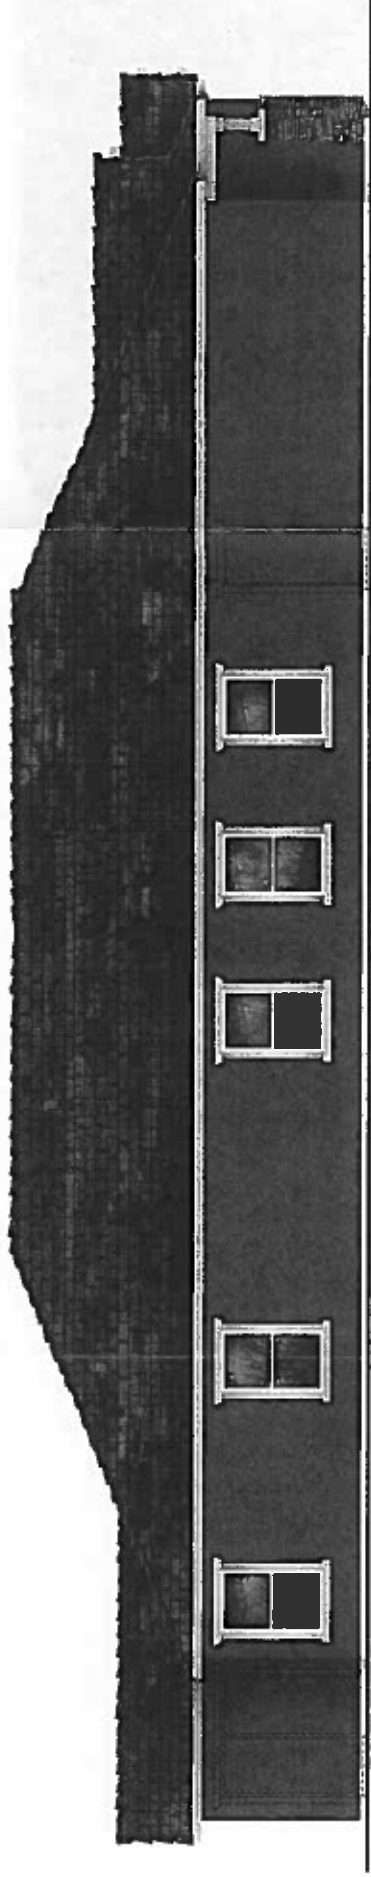


Left Elevation

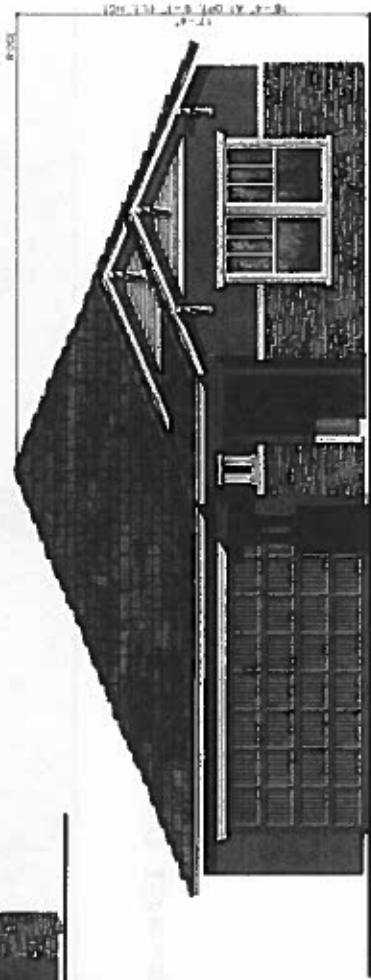

Front Elevation

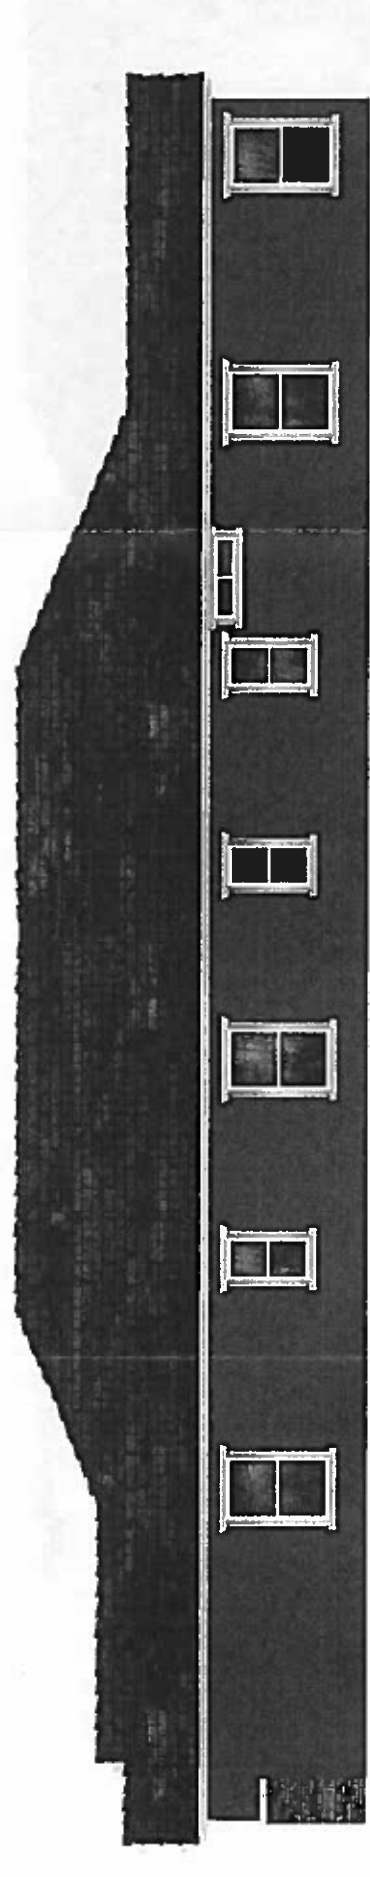


Right Elevation

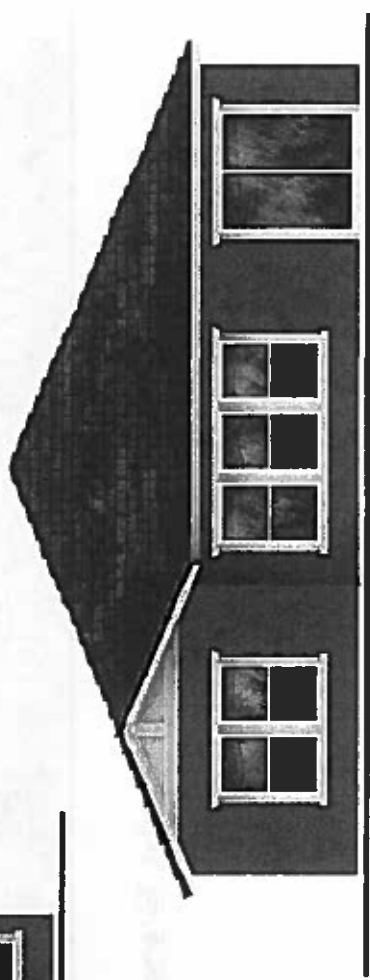


Rear Elevation

'D' - Craftsman


PLAN 140.2543

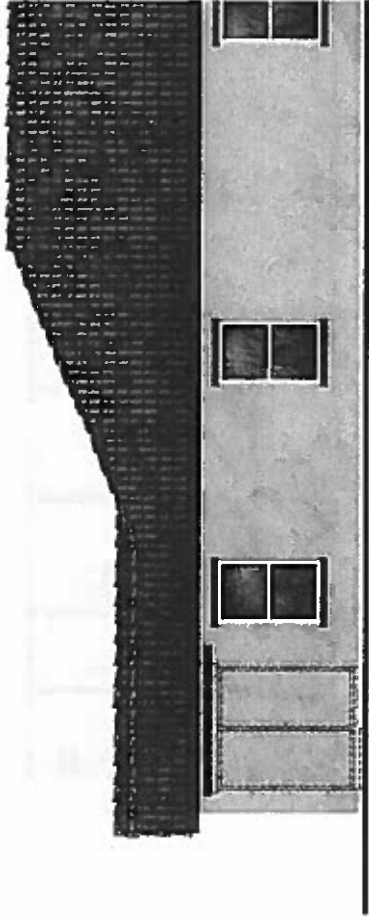

Partial Left Elevation

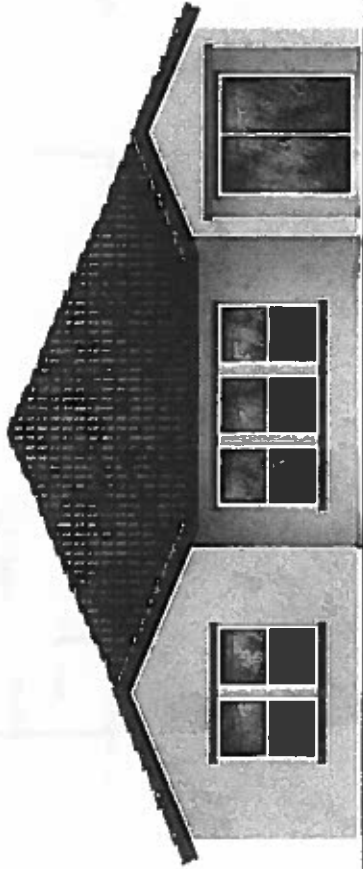

Rear Elevation

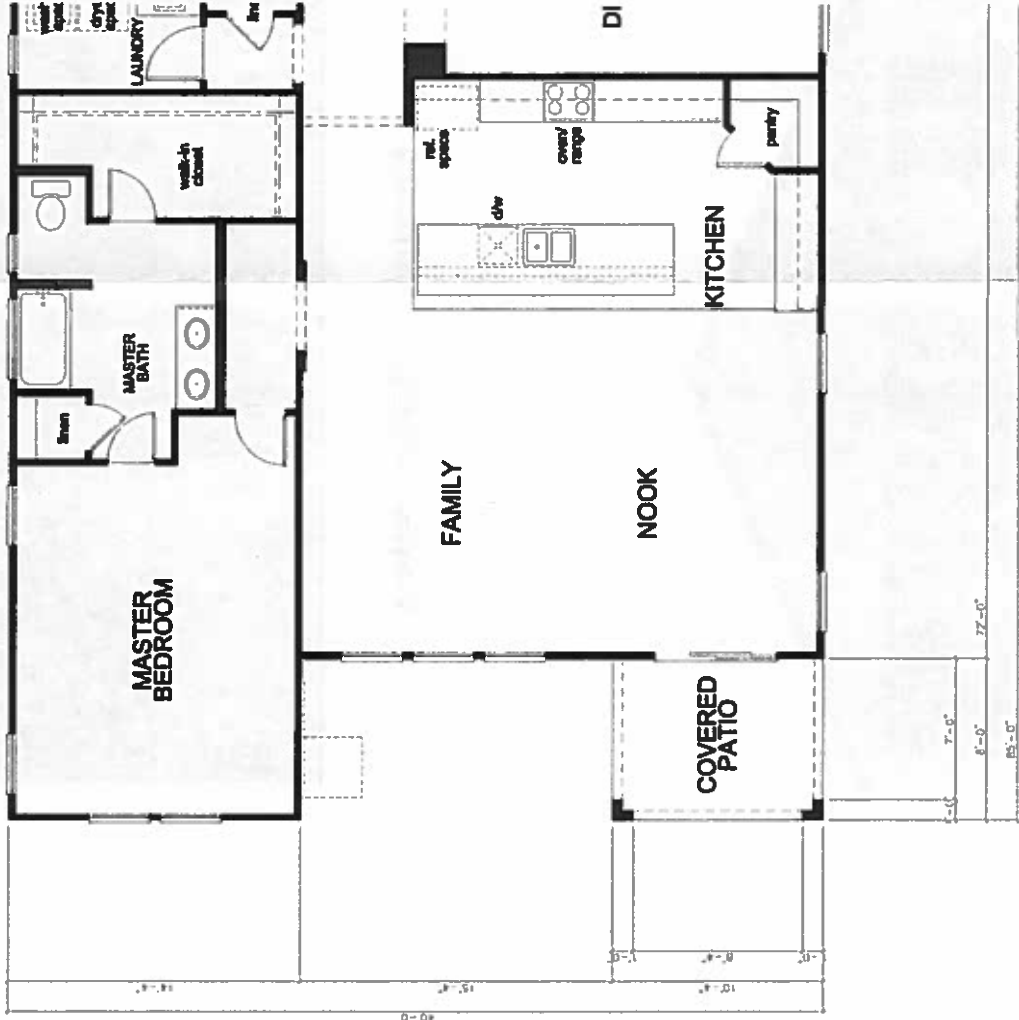


Partial First Floor Plan


PLAN 140.2543



Partial Left Elevation

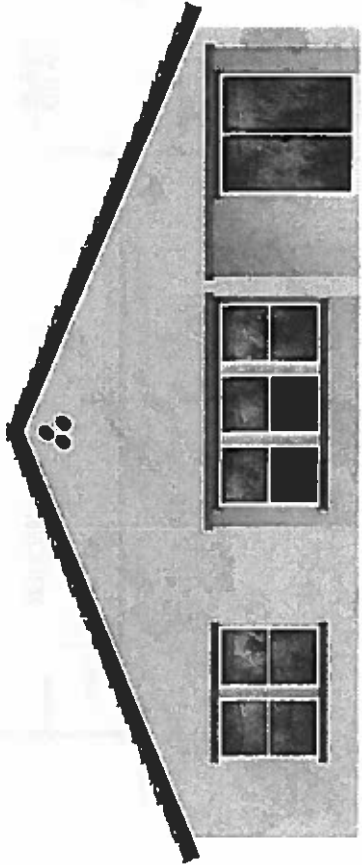


Rear Elevation

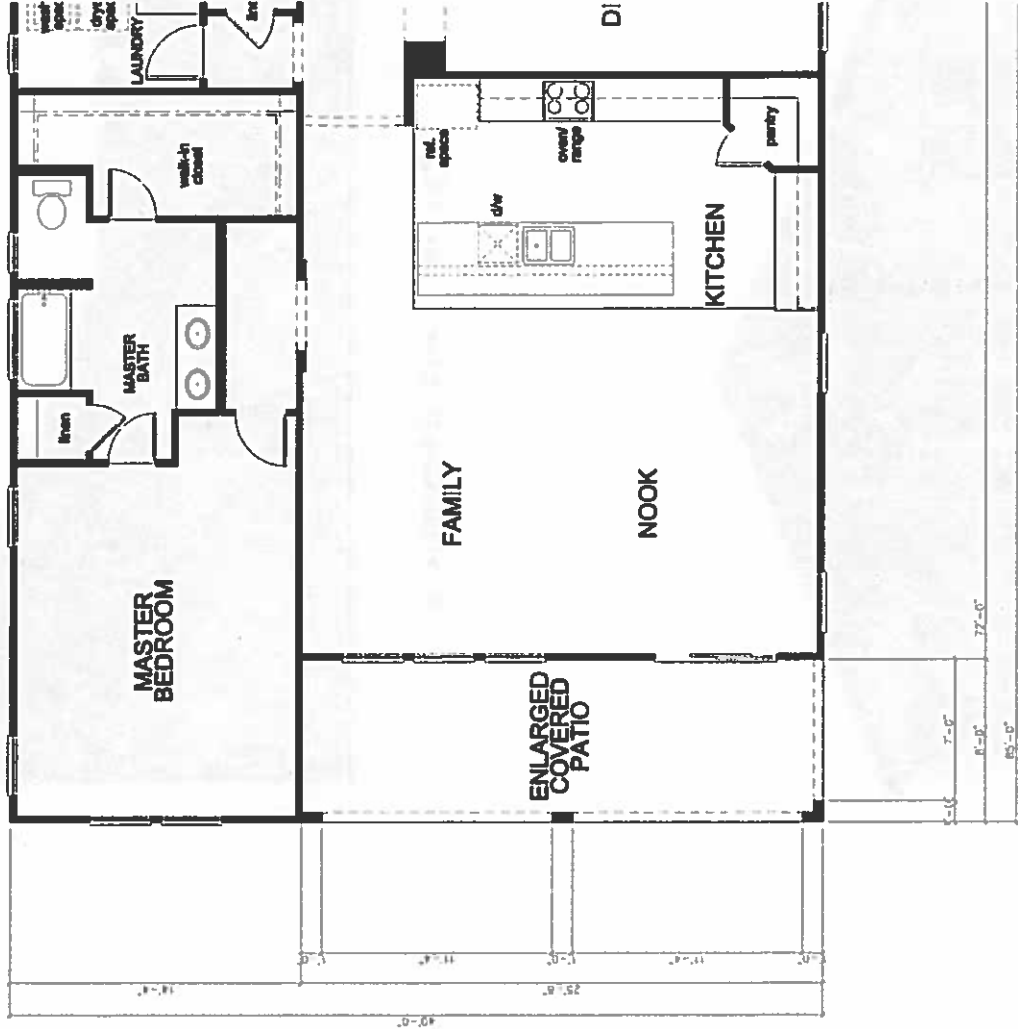


Partial First Floor Plan

PLAN 237.3118

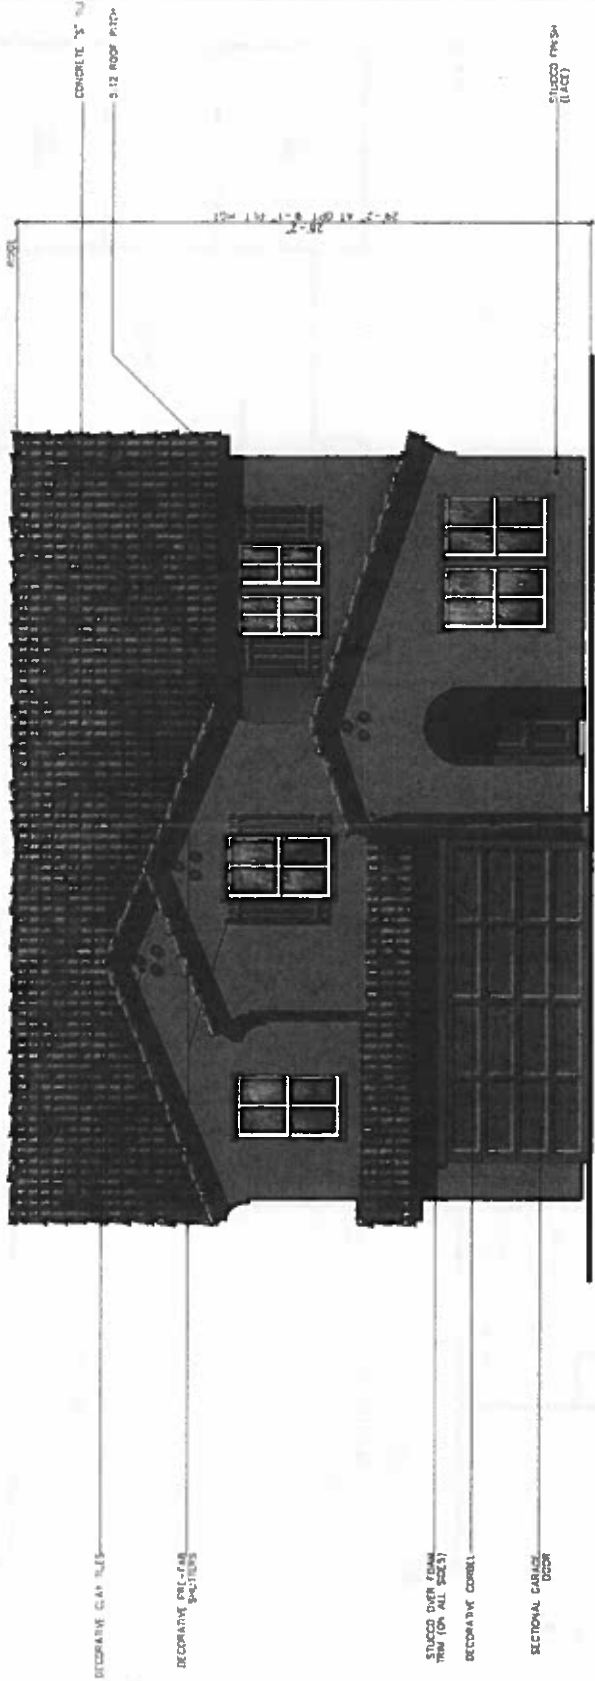

'A' - Spanish

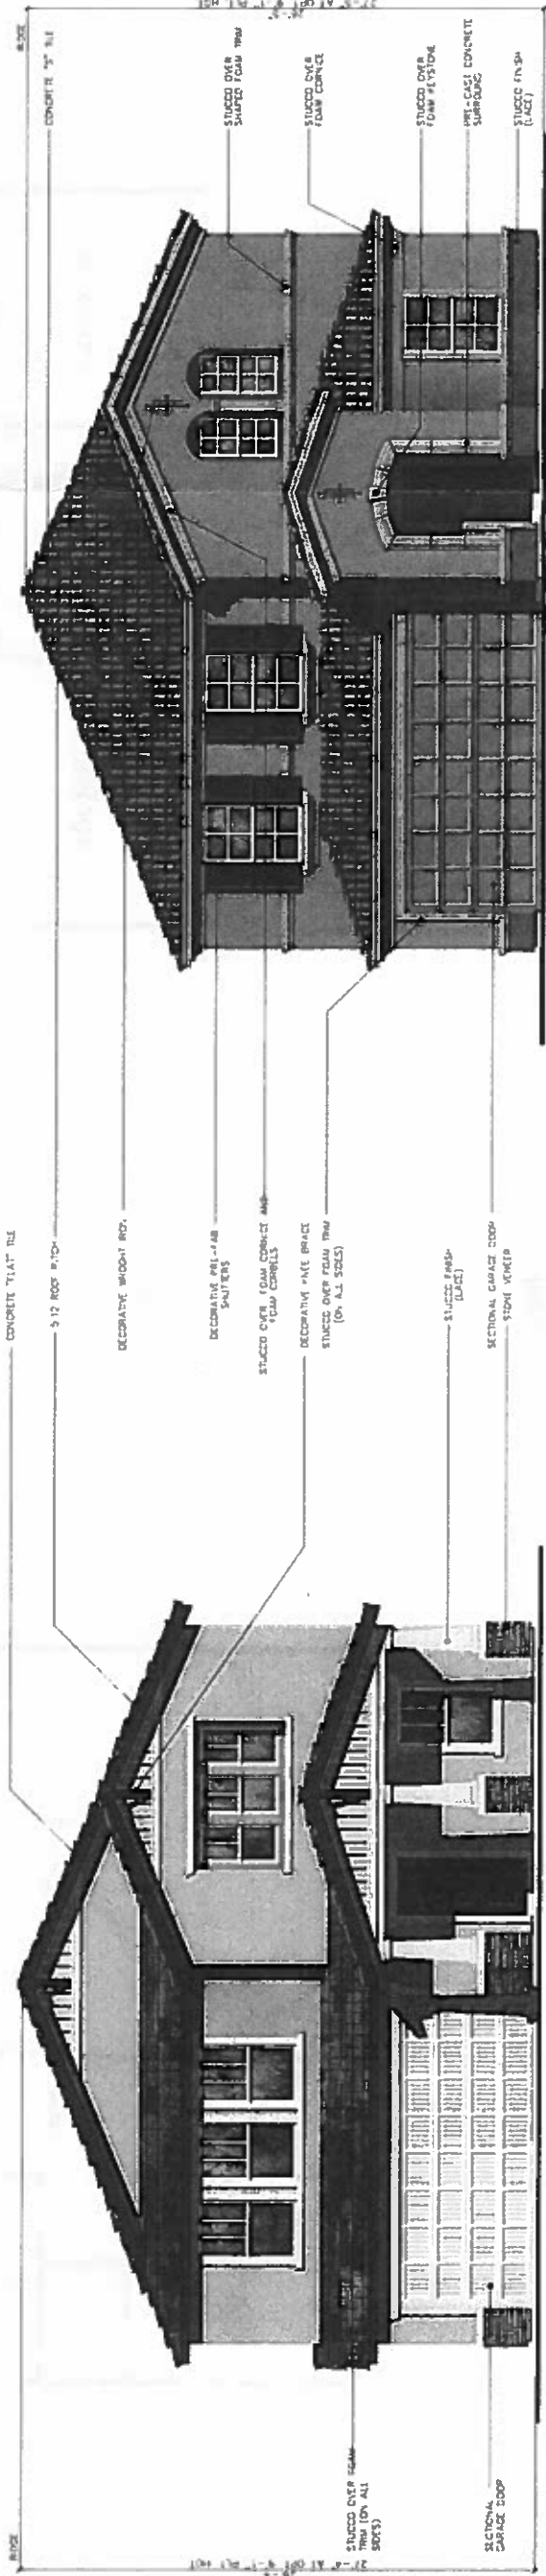


'D' - Craftsman

'E' - Southern Italian

KB BUILT
TO ORDER
HIGLEY AND BROWN - 40' SERIES
KB HOME - PHOENIX DIVISION
CHANDLER, ARIZONA

PLAN No.: 237.3118
JOB No.: 87999
STORY: TWO
AUGUST 14, 2013

PLAN 237.3118

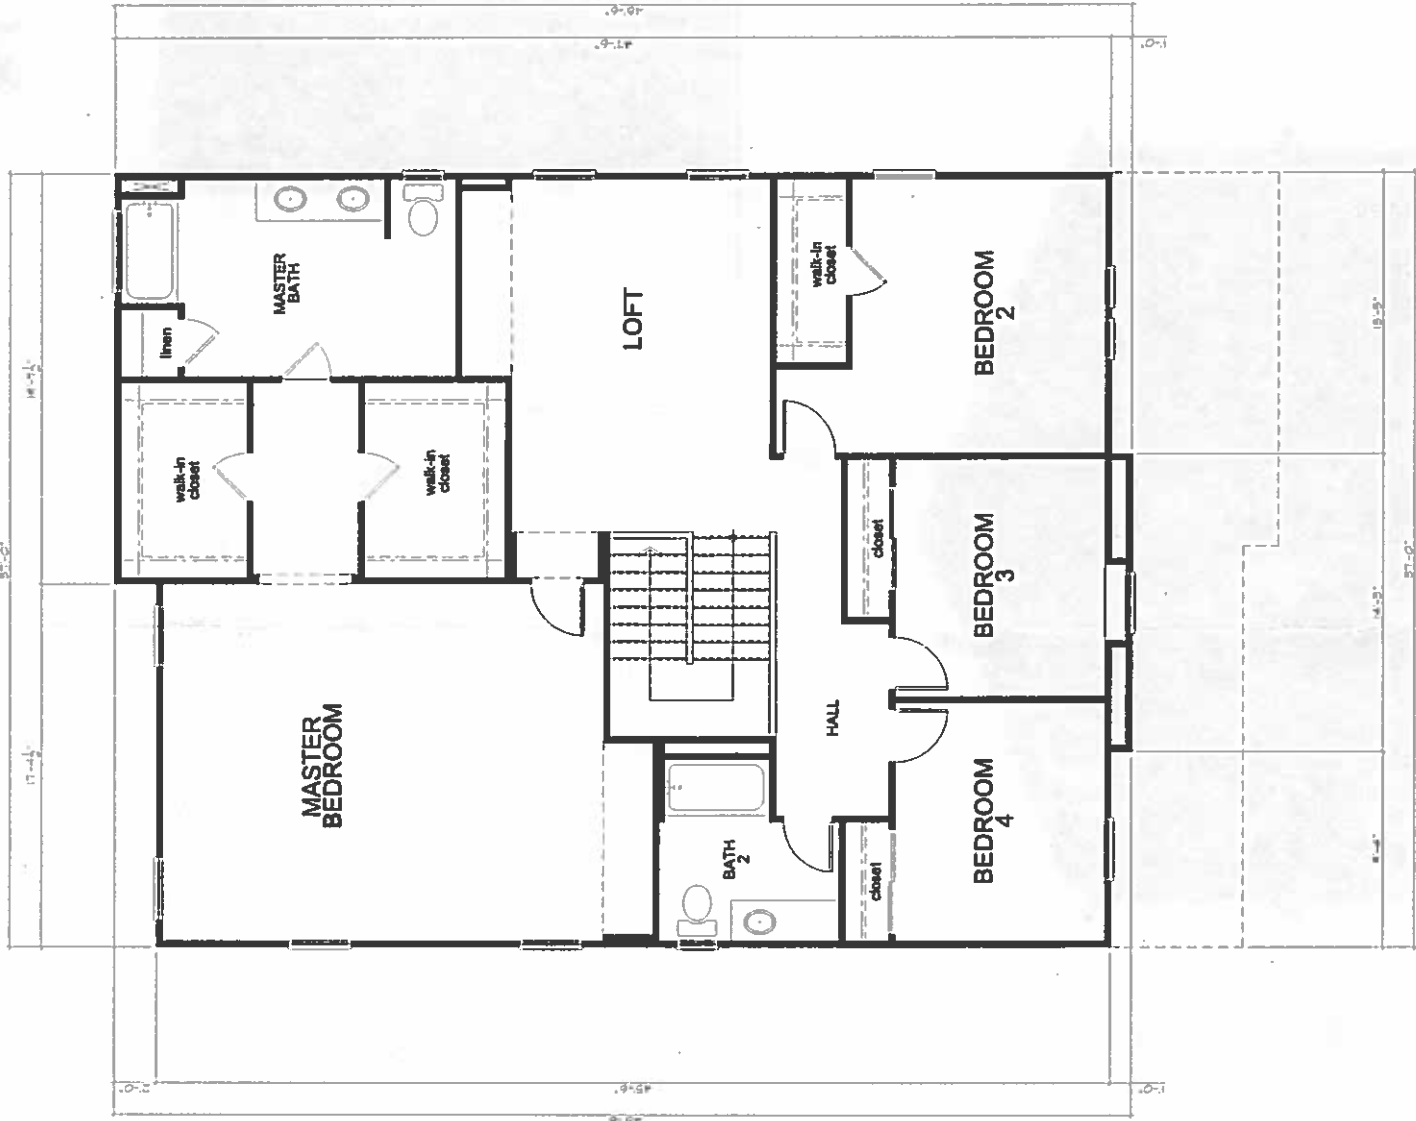


Second Floor Plan
'A' - Spanish

SQUARE FOOTAGE			
PLAN 2403118			
FIRST FLOOR AREA	1448	50	FT
SECOND FLOOR AREA	1850	50	FT
TOTAL AREA	3198	50	FT
GARAGE AREA	462	50	FT



First Floor Plan
'A' - Spanish


PLAN 237.3118

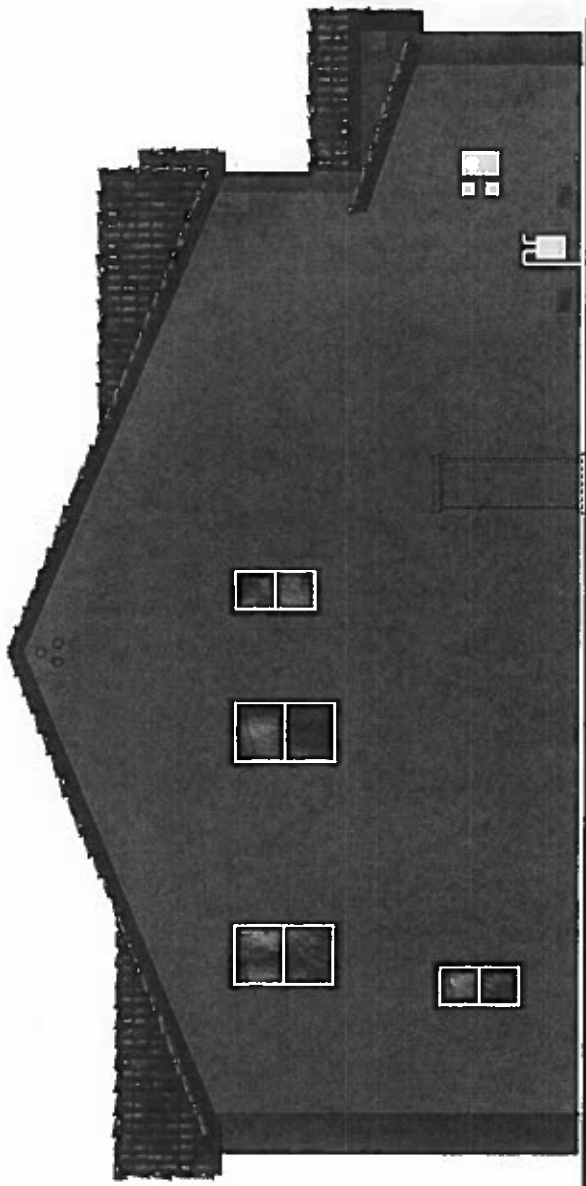


Left Elevation



Front Elevation

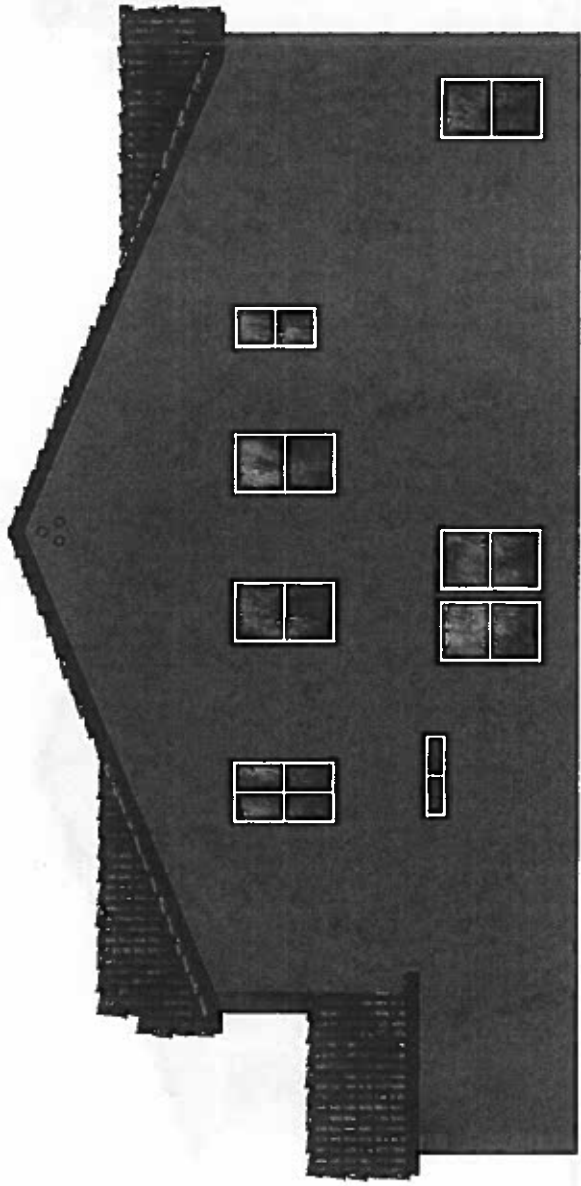


Right Elevation

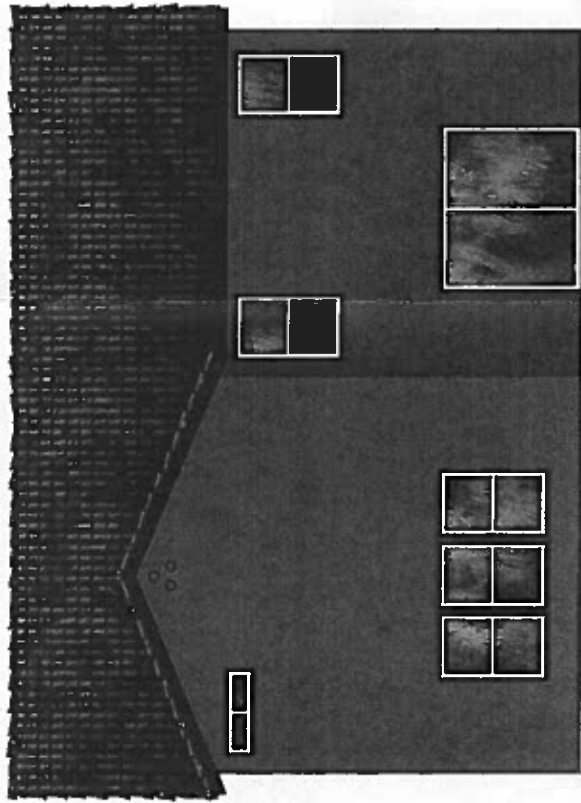


Rear Elevation

'A' - Spanish


PLAN 237.3118

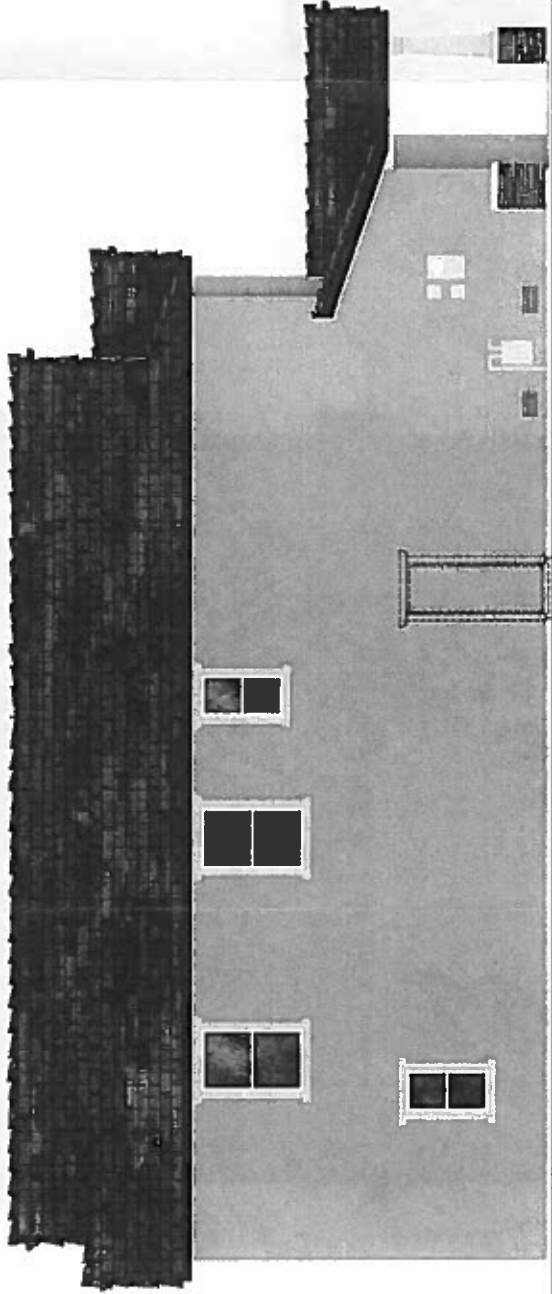


Left Elevation

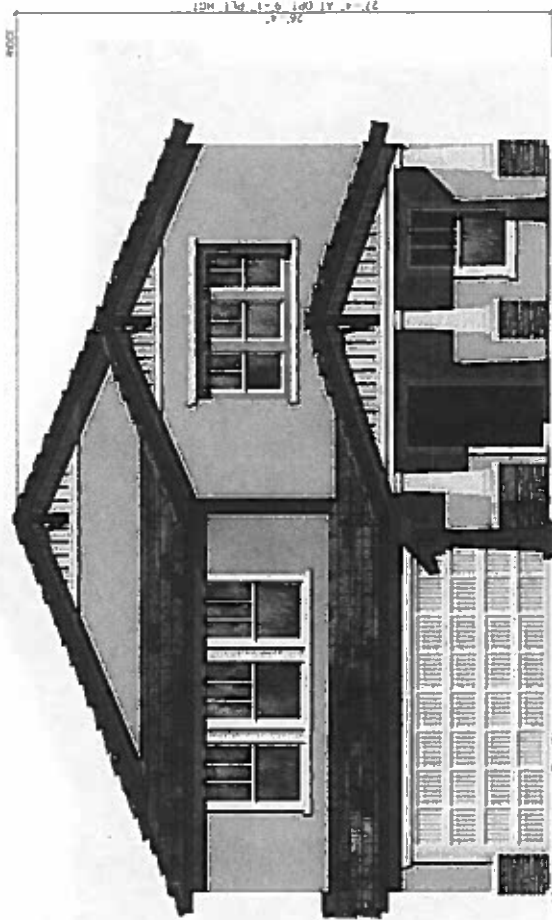

Front Elevation

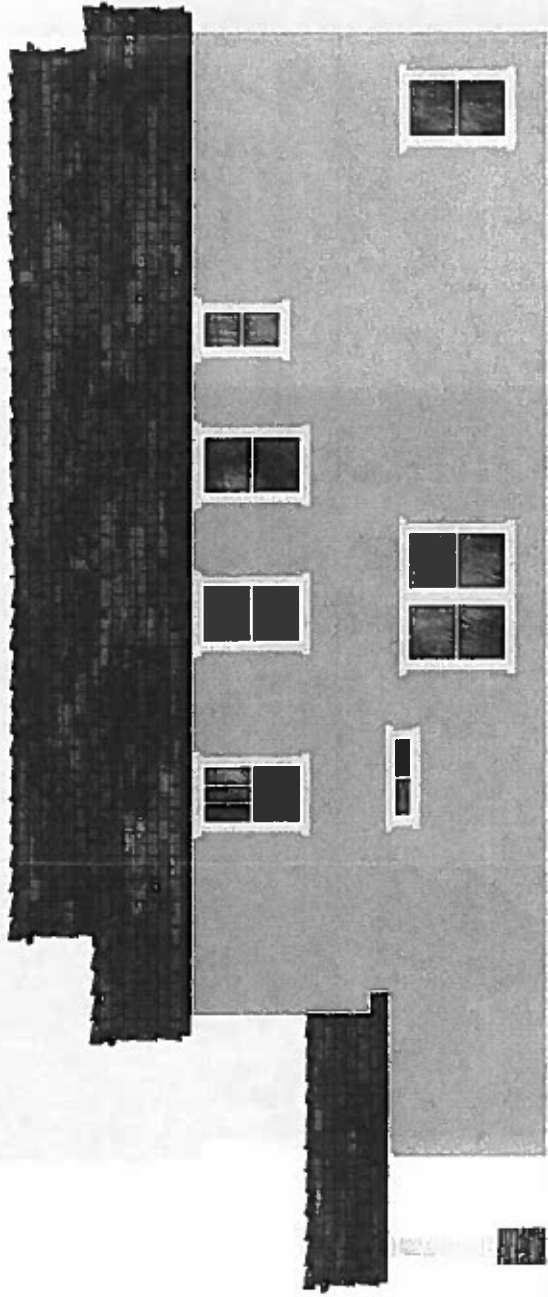


Right Elevation

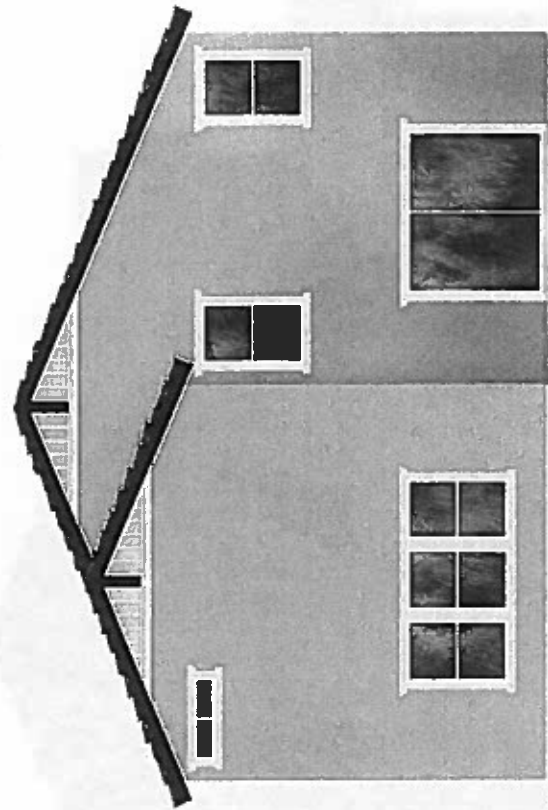


Rear Elevation

'D' - Craftsman


PLAN 237.3118

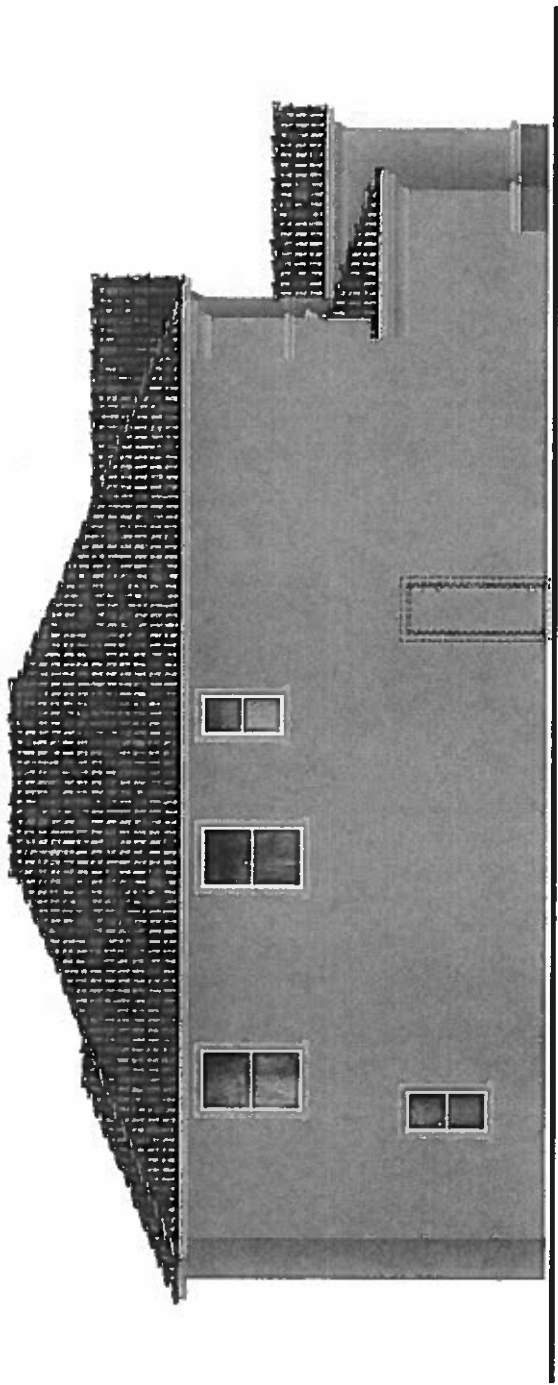


Left Elevation

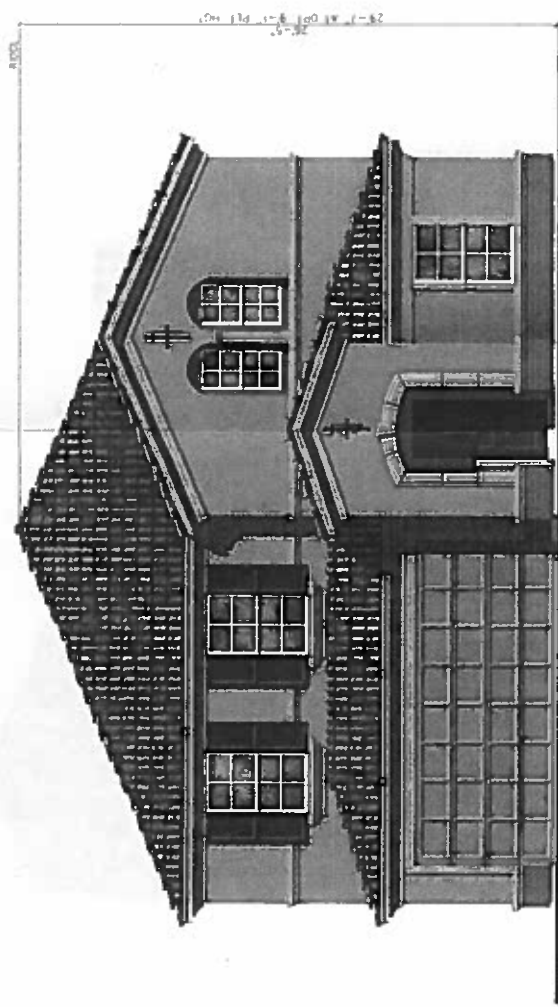

Front Elevation

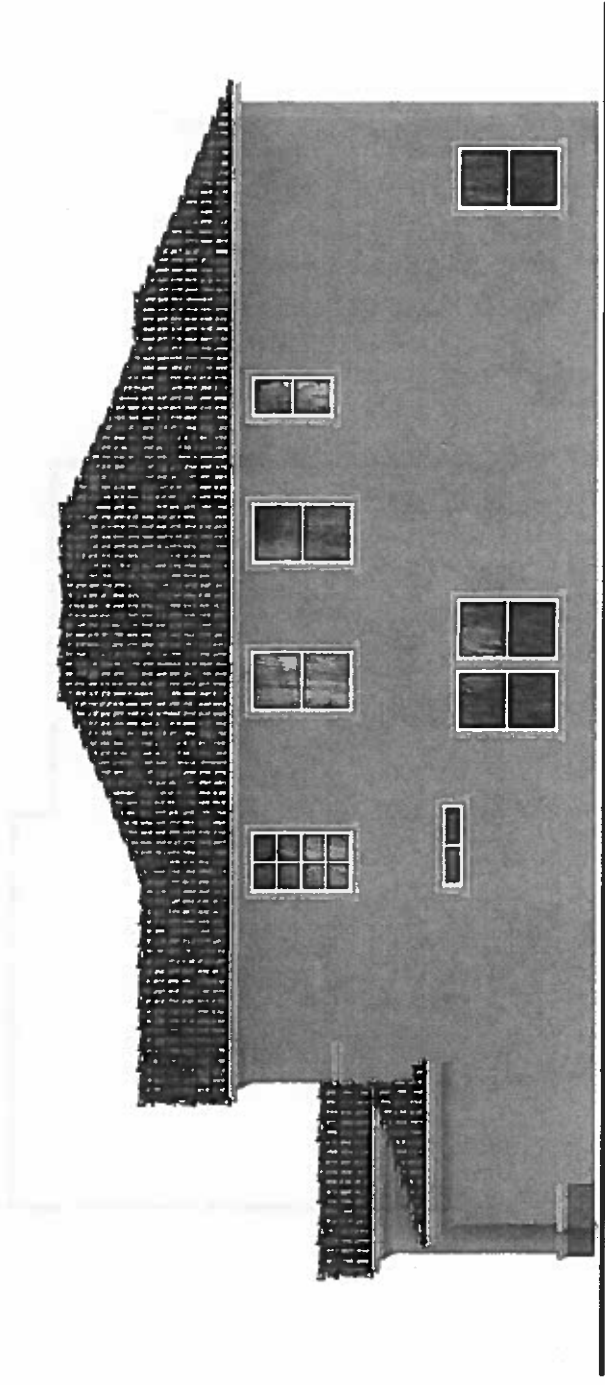


Right Elevation

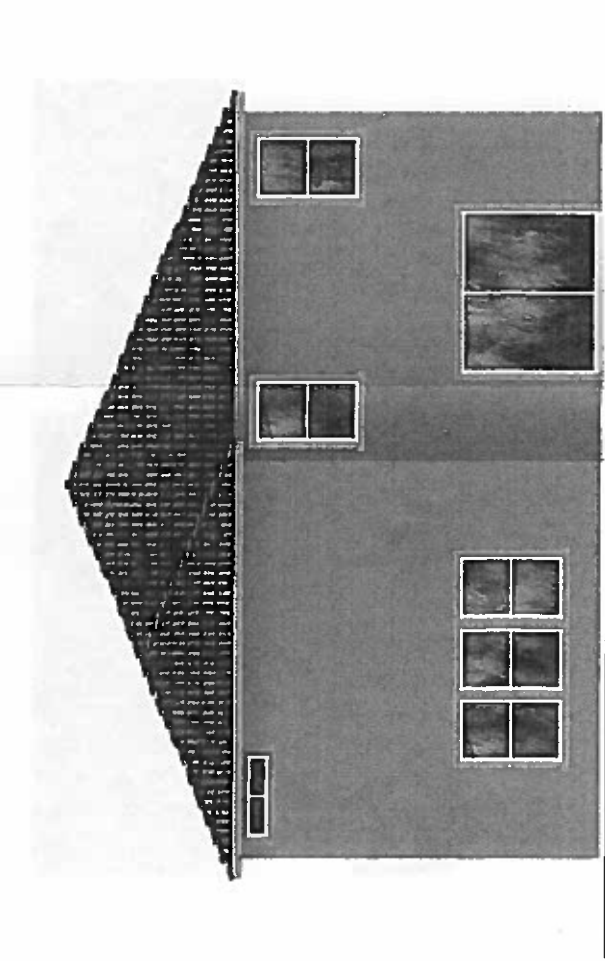


Rear Elevation

'E' - Southern Italian


PLAN 237.3118

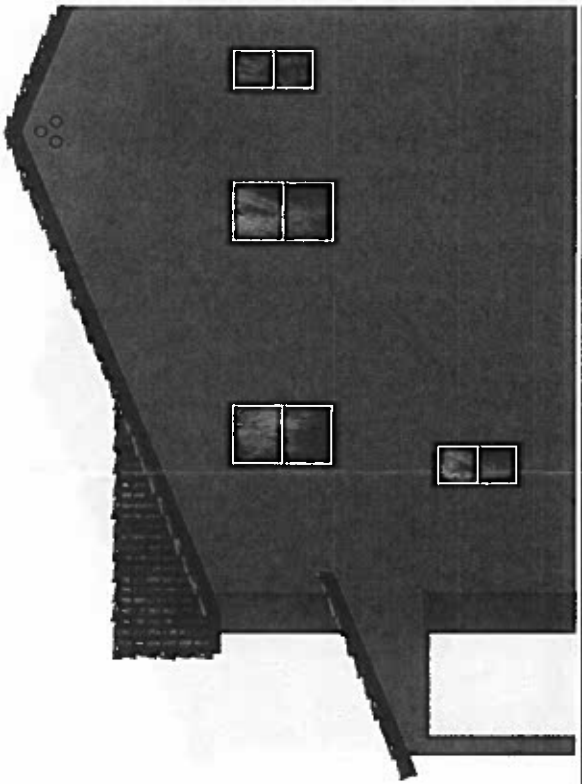

Partial Left Elevation

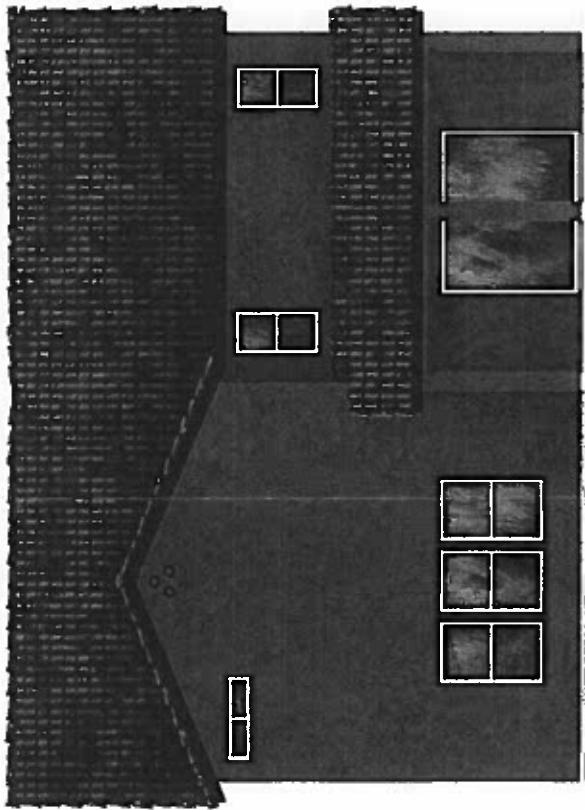


Rear Elevation

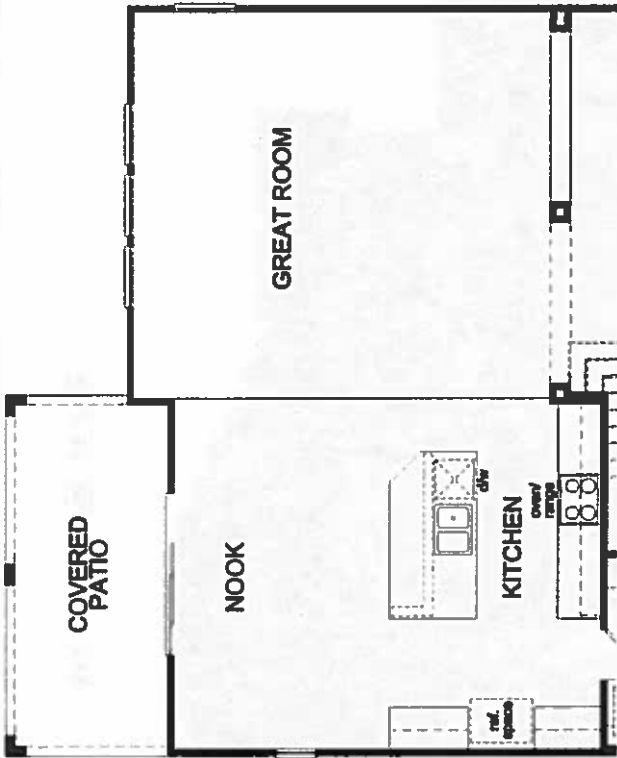


Partial First Floor Plan

PLAN 237.3118

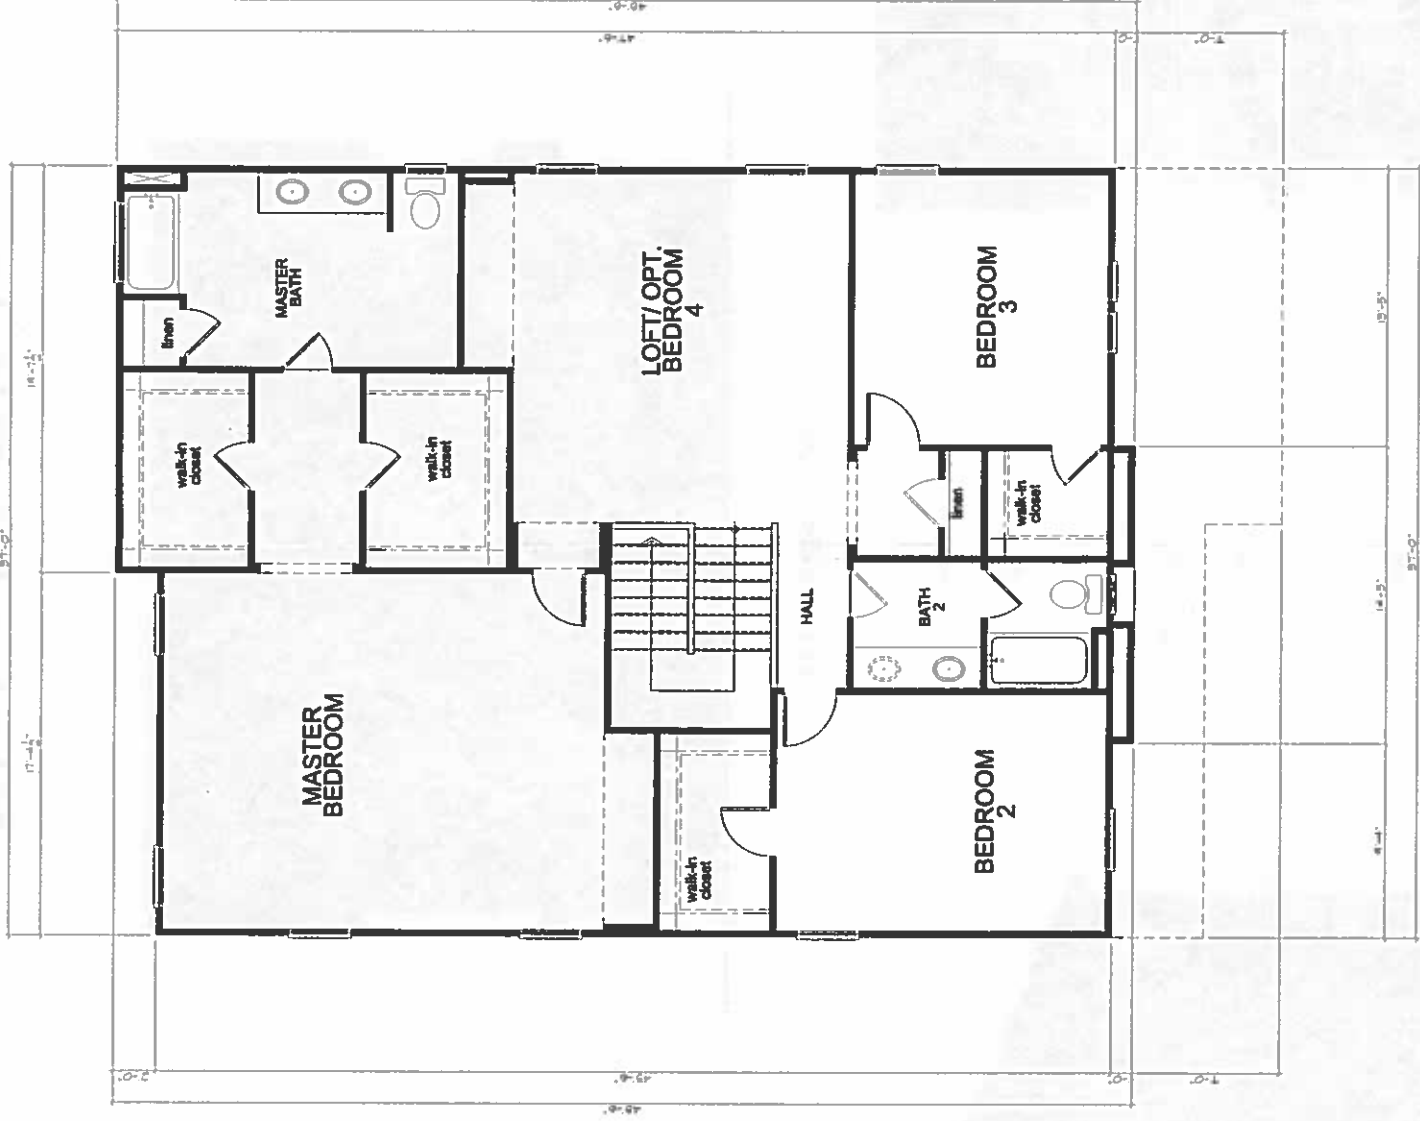


Alternate
Second Floor Plan
'A' - Spanish

PLAN 237.3118

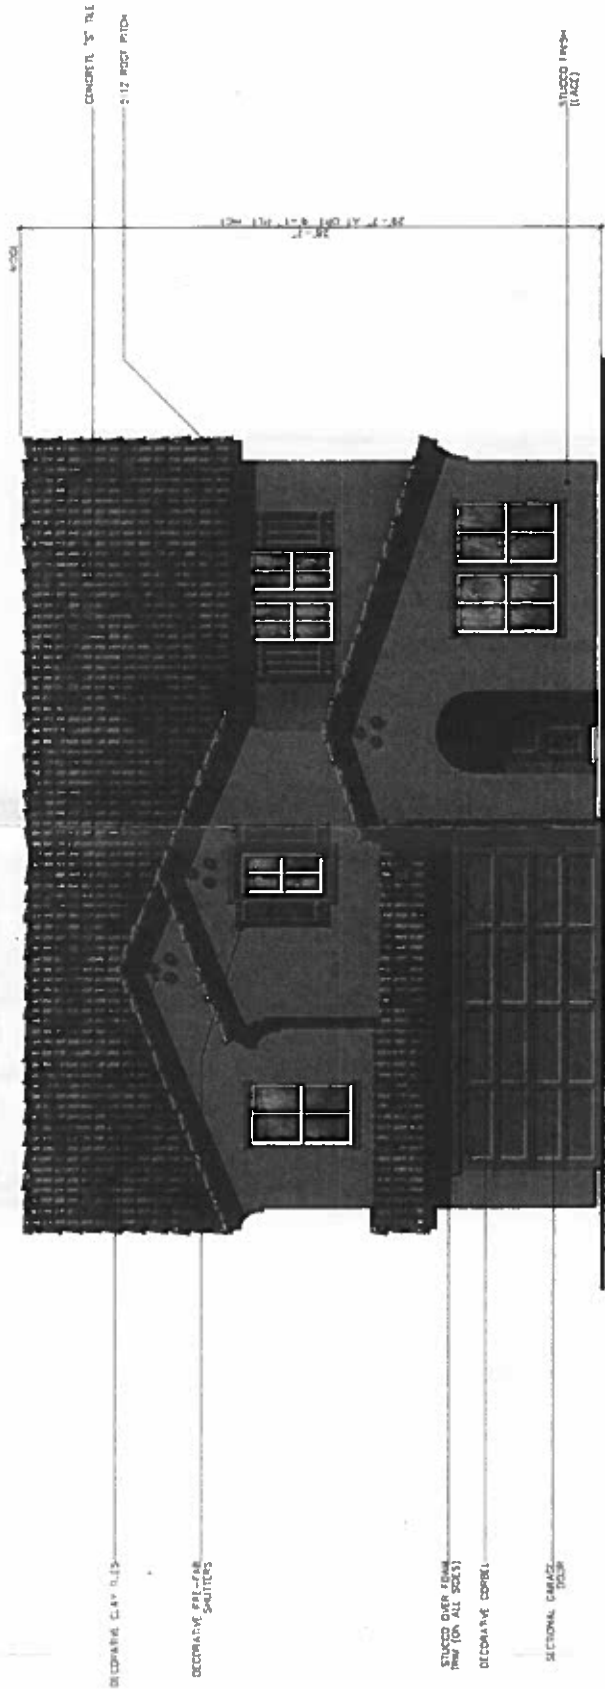


'A' - Spanish

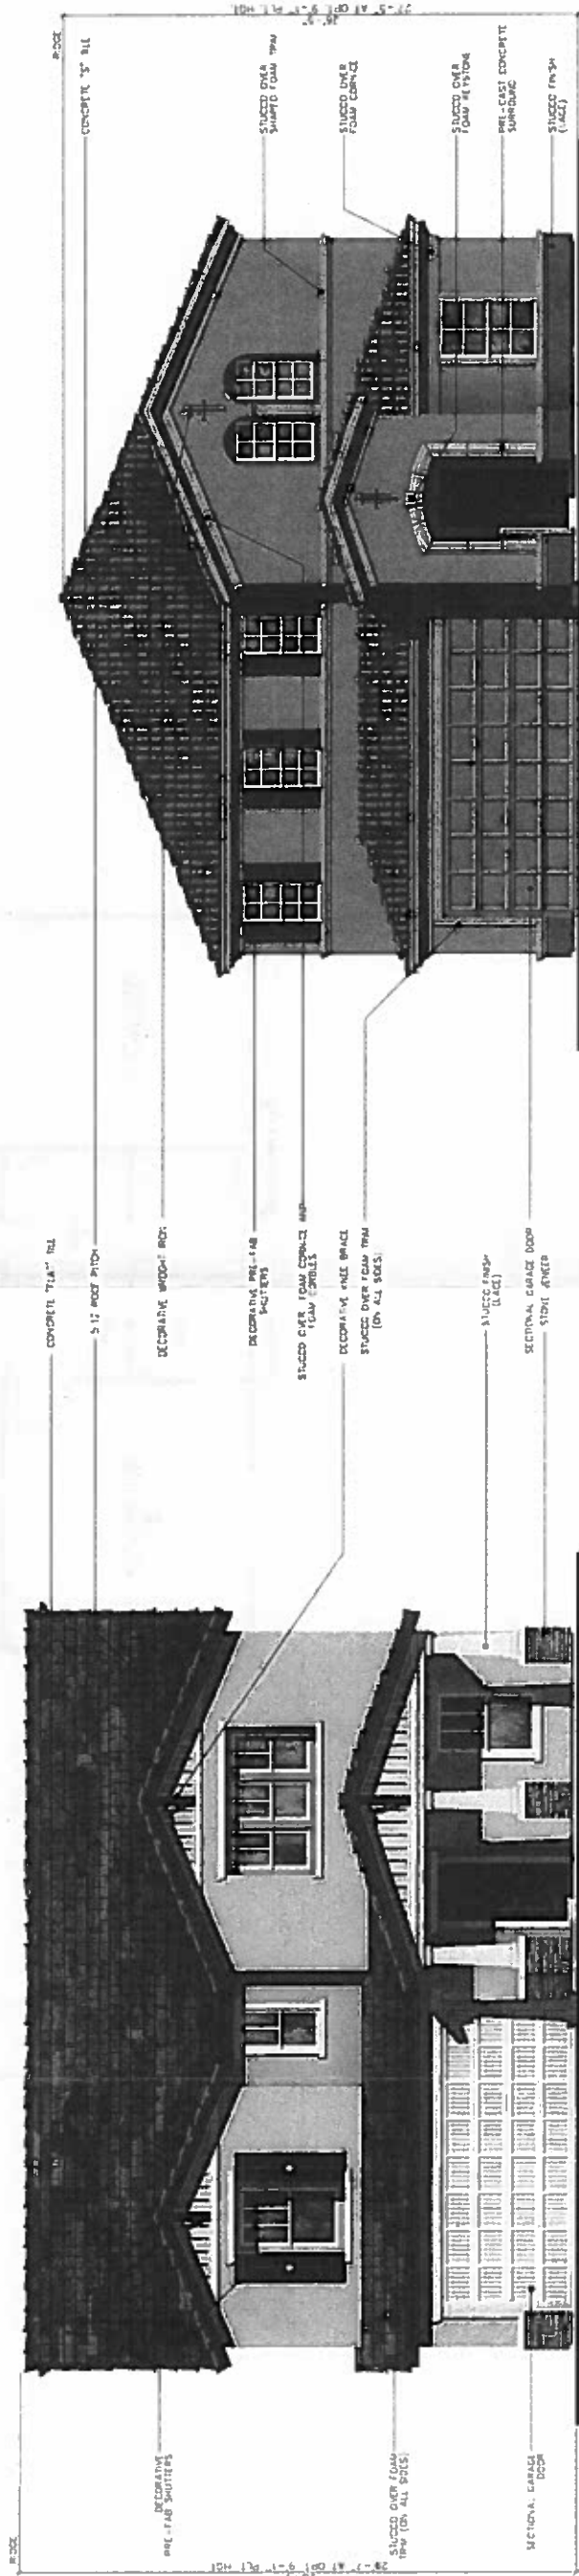

'D' - Craftsman

'E' - Southern Italian

PLAN 240.3335

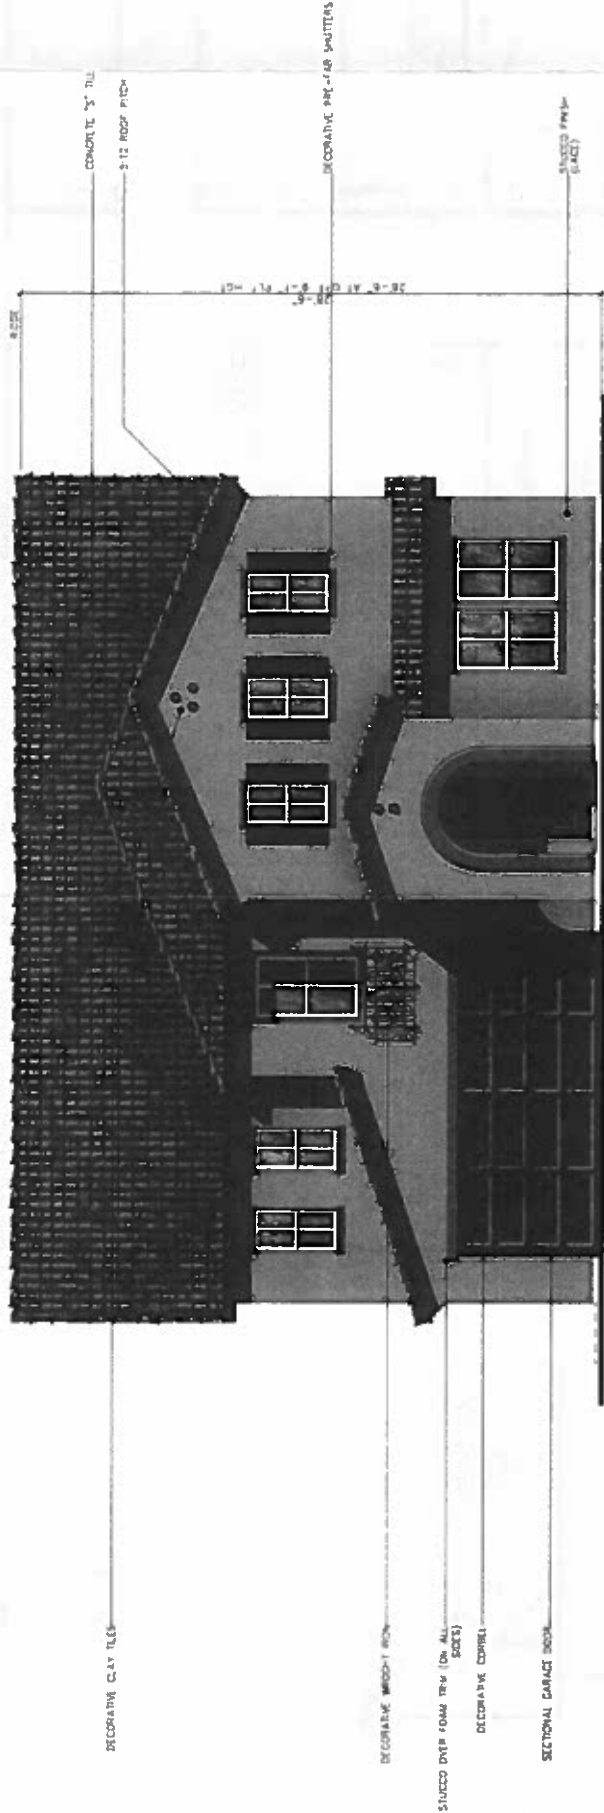

'A' - Spanish




'D' - Craftsman



'E' - Southern Italian

PLAN 240.3335

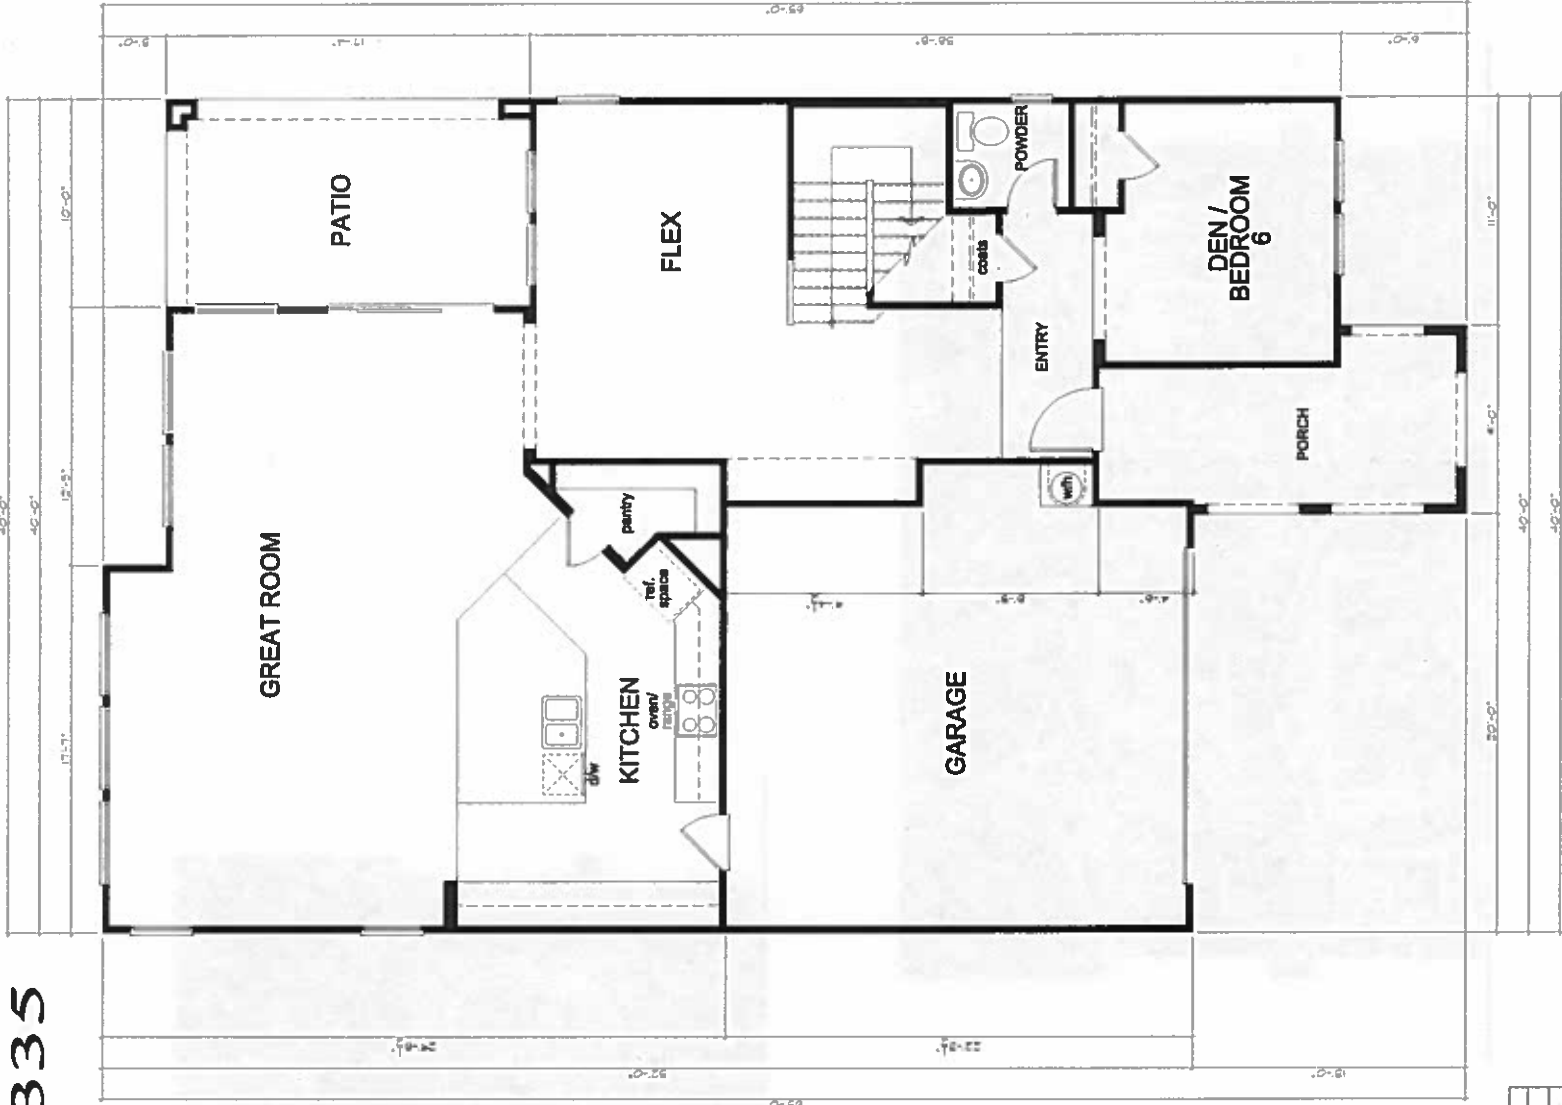

SQUARE FOOTAGE			
PLAN 240333			
FIRST FLOOR AREA	1424	50 FT	50 FT
SECOND FLOOR AREA	1424	50 FT	50 FT
TOTAL AREA	2848	50 FT	50 FT
GARAGE AREA	415	50 FT	50 FT

First Floor Plan
'A' - Spanish




Second Floor Plan
'A' - Spanish




HIGLEY AND BROWN - 40' SERIES
KB HOME - PHOENIX DIVISION
CHANDLER, ARIZONA

PLAN No.: 240.3335
JOB No.: 875599
STORY: TWO
AUGUST 30, 2013

PLAN 240.3335

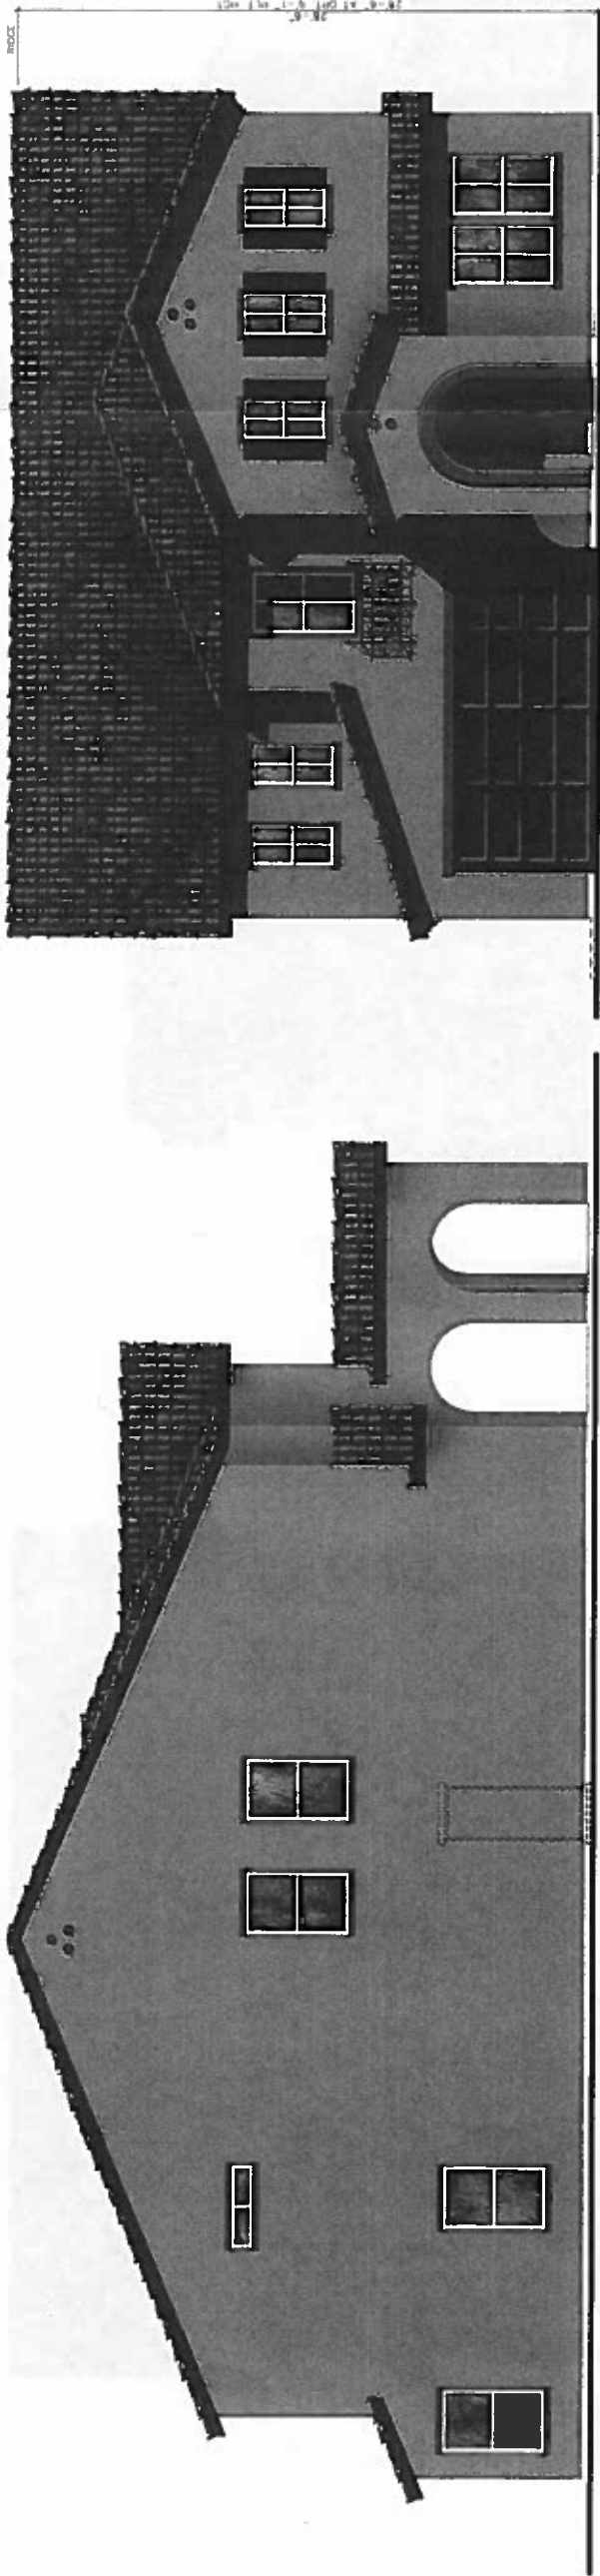


Left Elevation

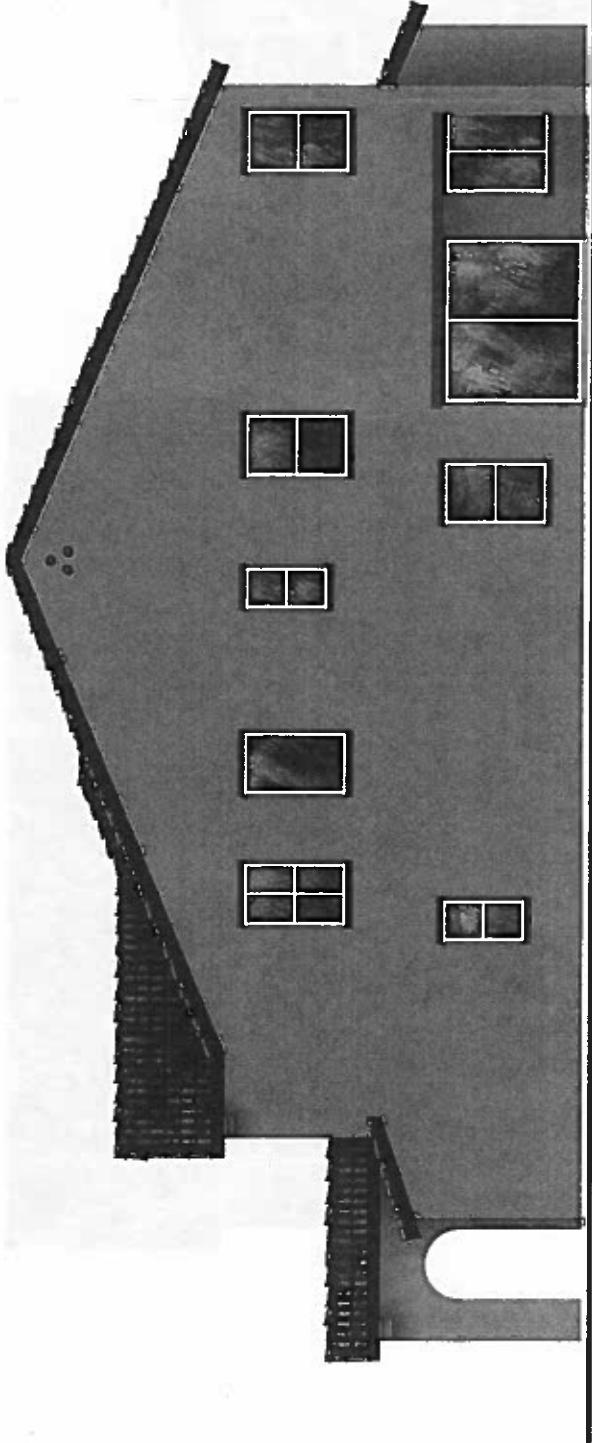

Right Elevation


'A' - Spanish

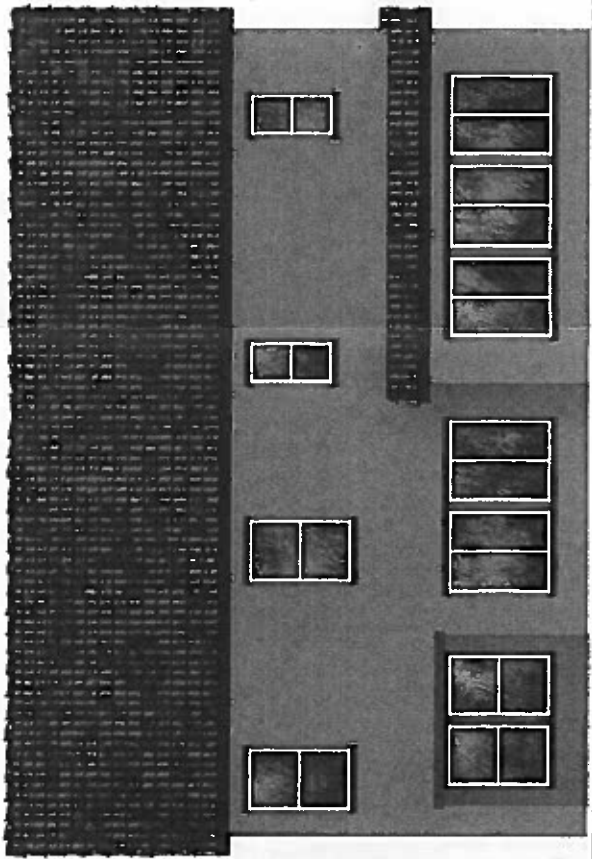

Rear Elevation

Front Elevation


PLAN 240.3335

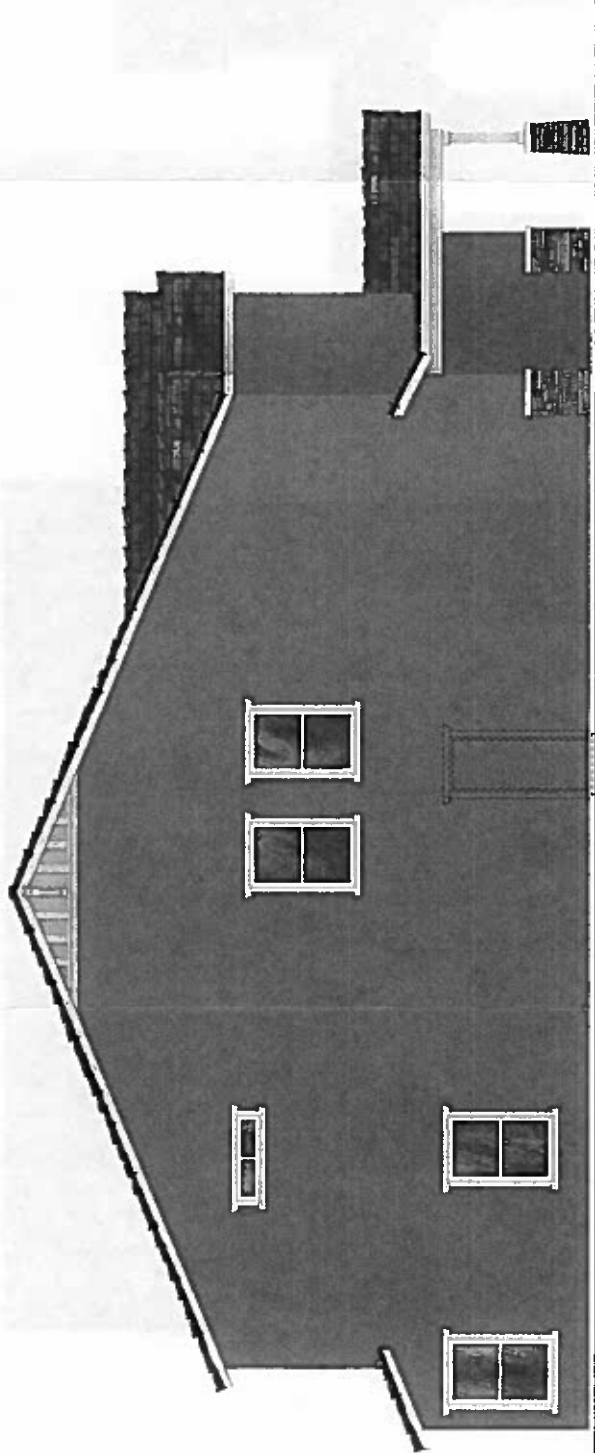


Left Elevation



Front Elevation

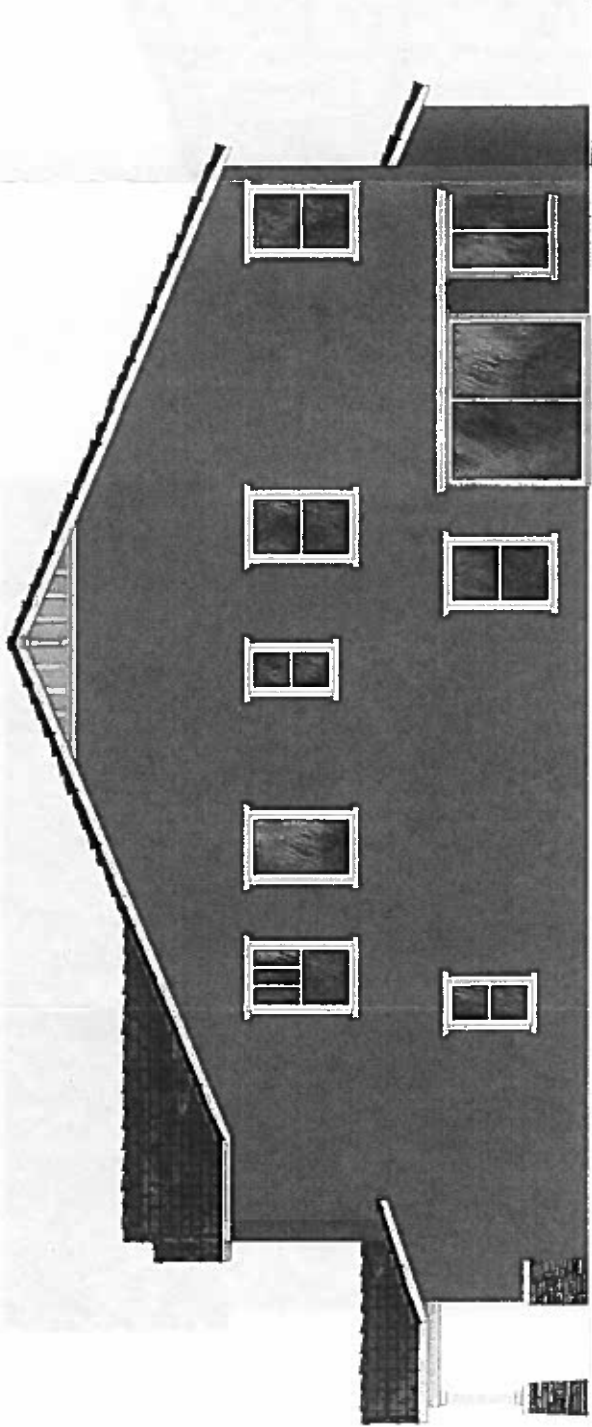


Right Elevation

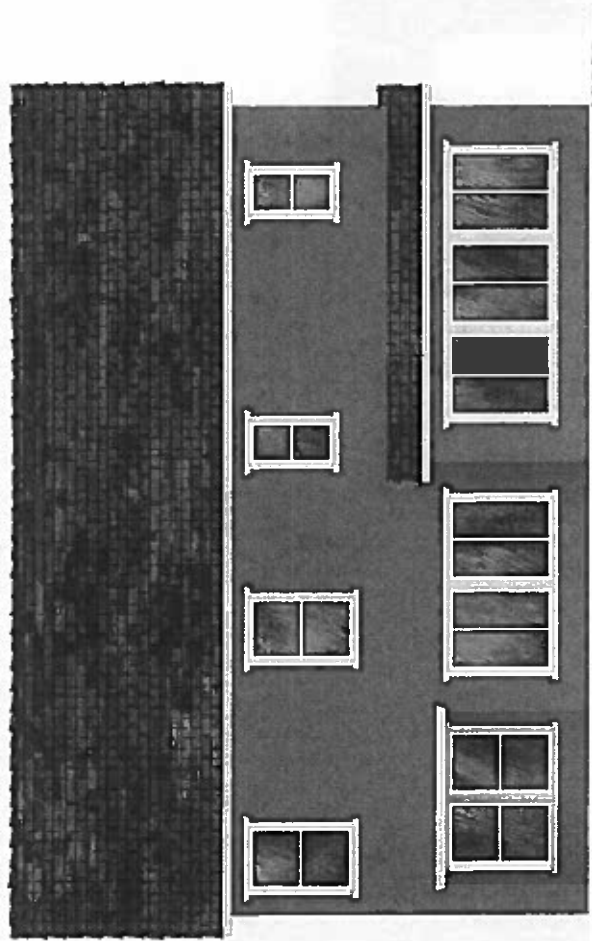

Rear Elevation

'D' - Craftsman


PLAN 240.3335

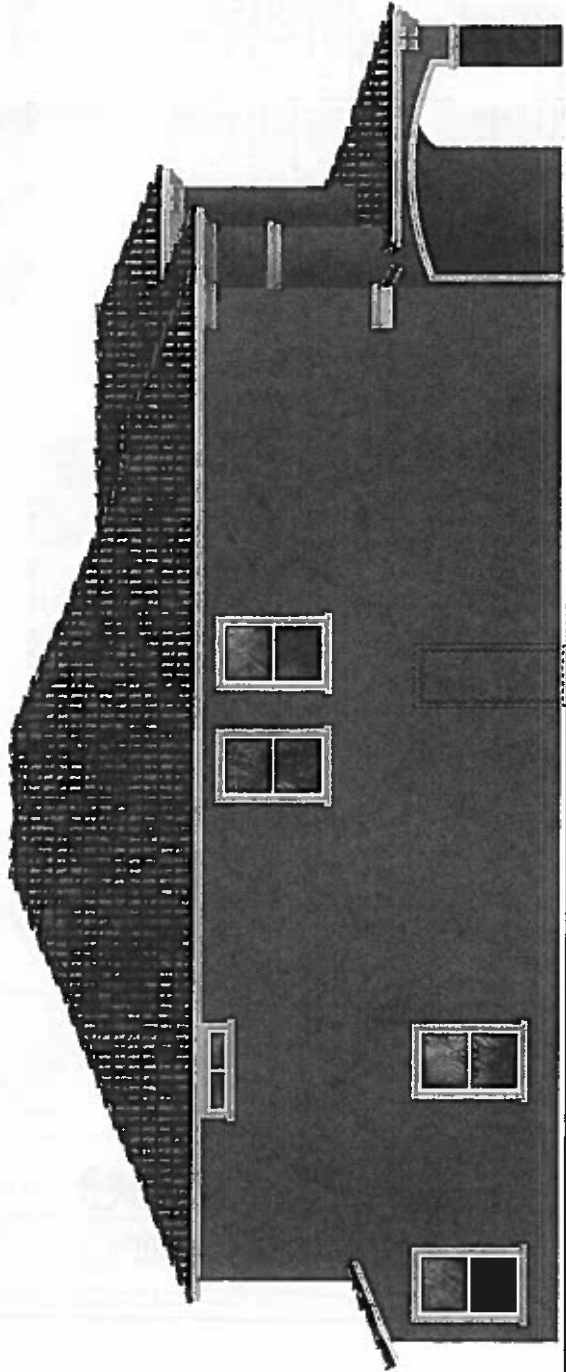


Left Elevation



Front Elevation

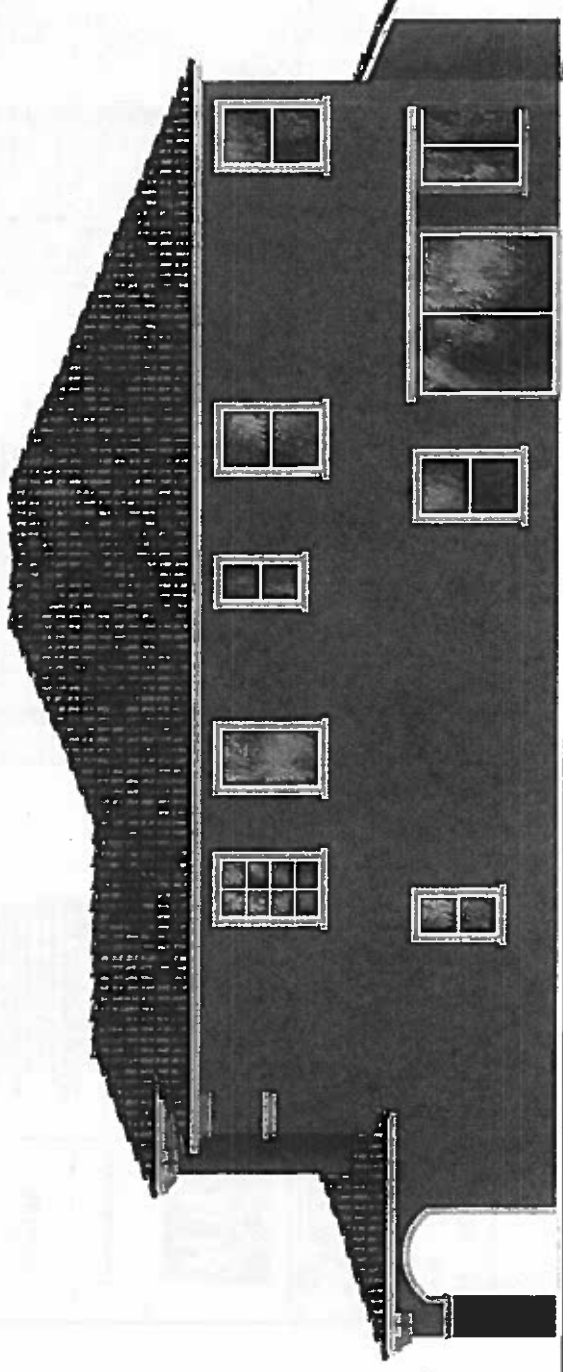

Right Elevation

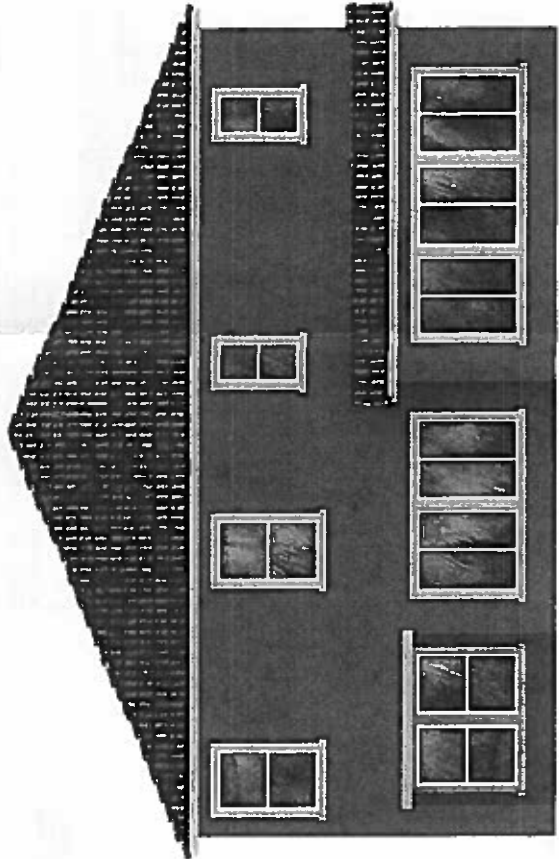

Rear Elevation

'E' - Southern Italian

