


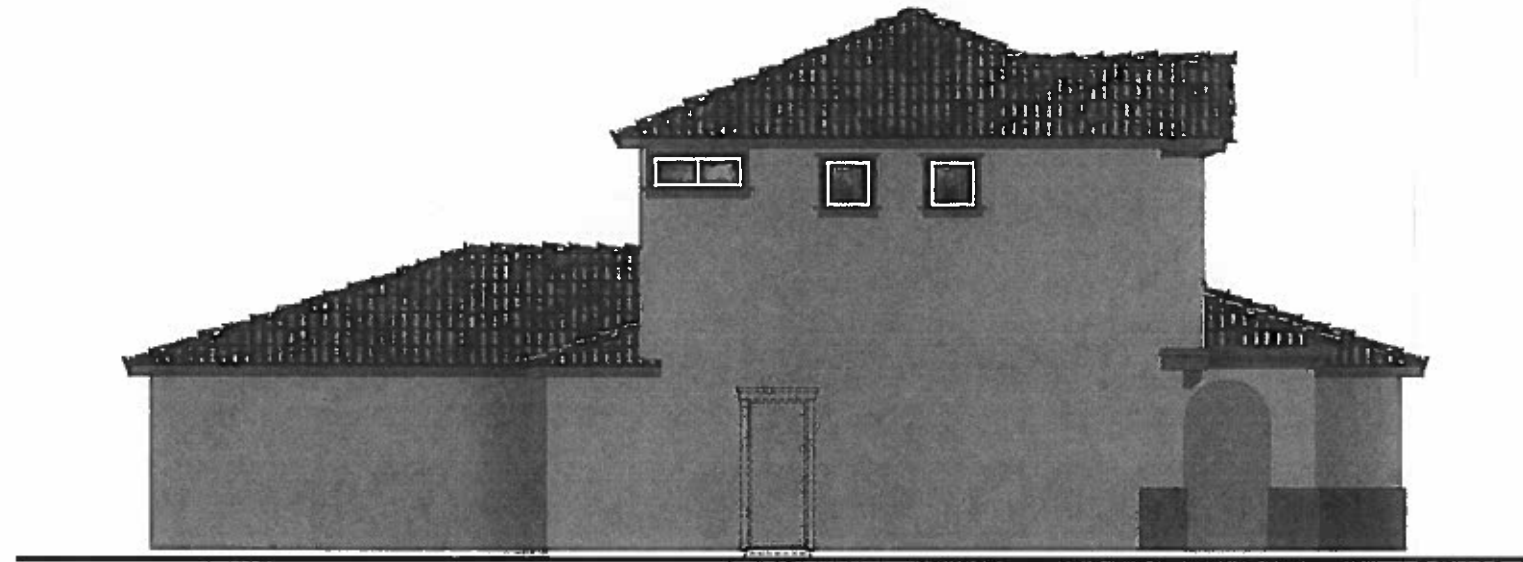


LEFT ELEVATION



FRONT ELEVATION



RIGHT ELEVATION

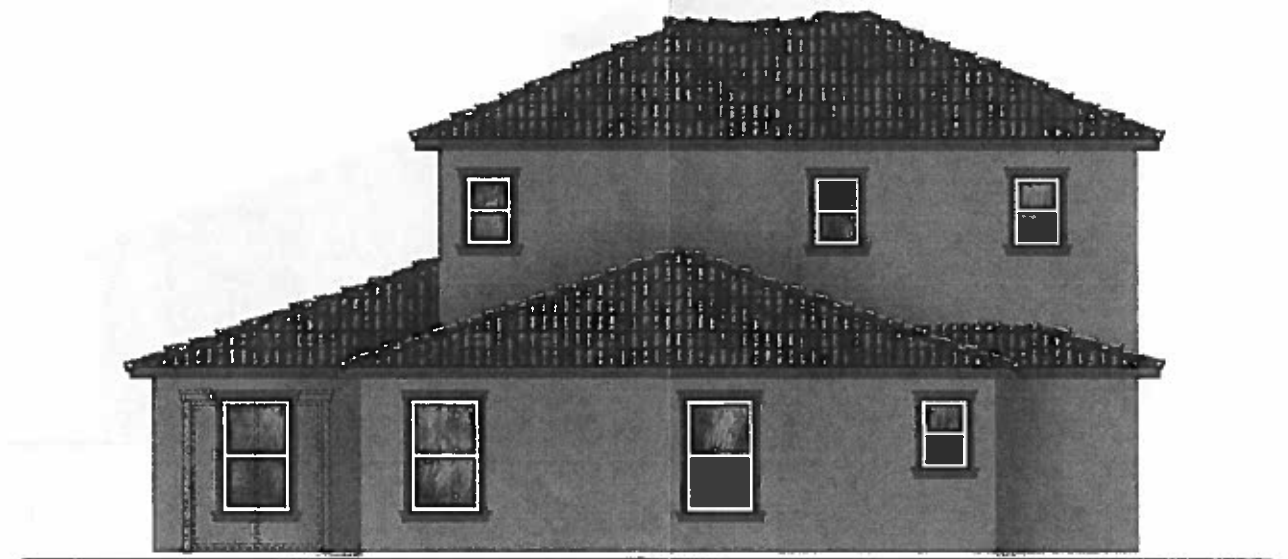

REAR ELEVATION


ELEVATION "E"

KB BUILT
HOME TO ORDER

HIGLEY & BROWN
KB HOME - PHOENIX DIVISION
PHOENIX, ARIZONA

PLAN No. 1
JOB No. 1
STORY:
MAY 02, 2013


PLAN 3
875113
TWO

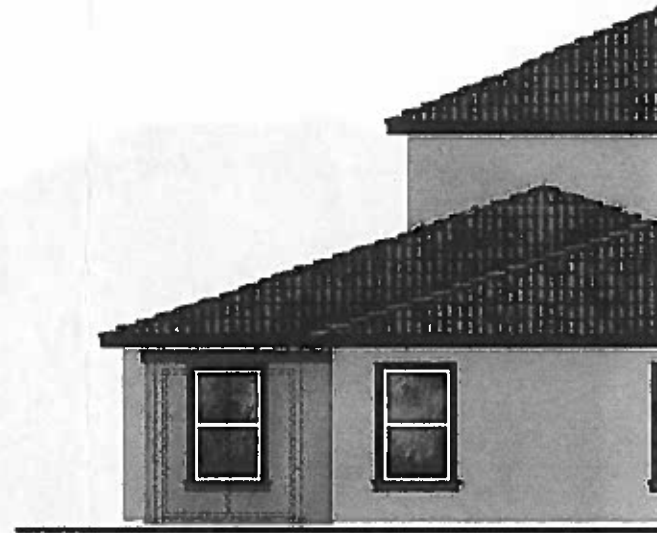

PARTIAL REAR ELEVATION (A)



PARTIAL RIGHT ELEVATION (A)

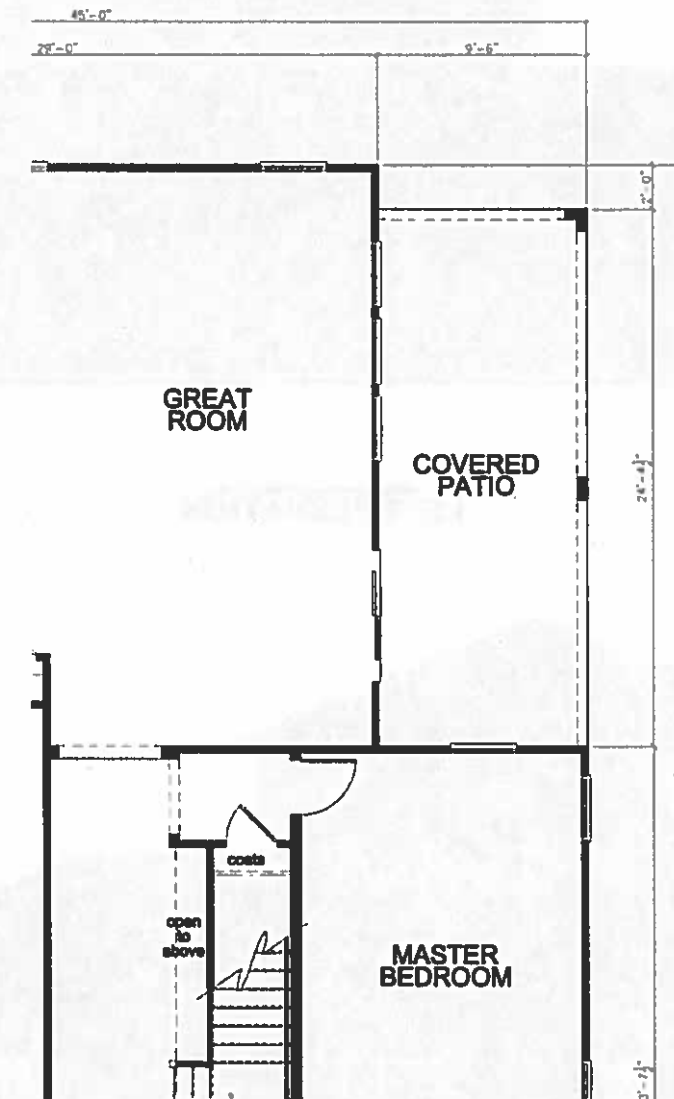


PARTIAL FIRST FLOOR PLAN

EXTENDED COVERED PATIO OPTION




ELEVATION "C"

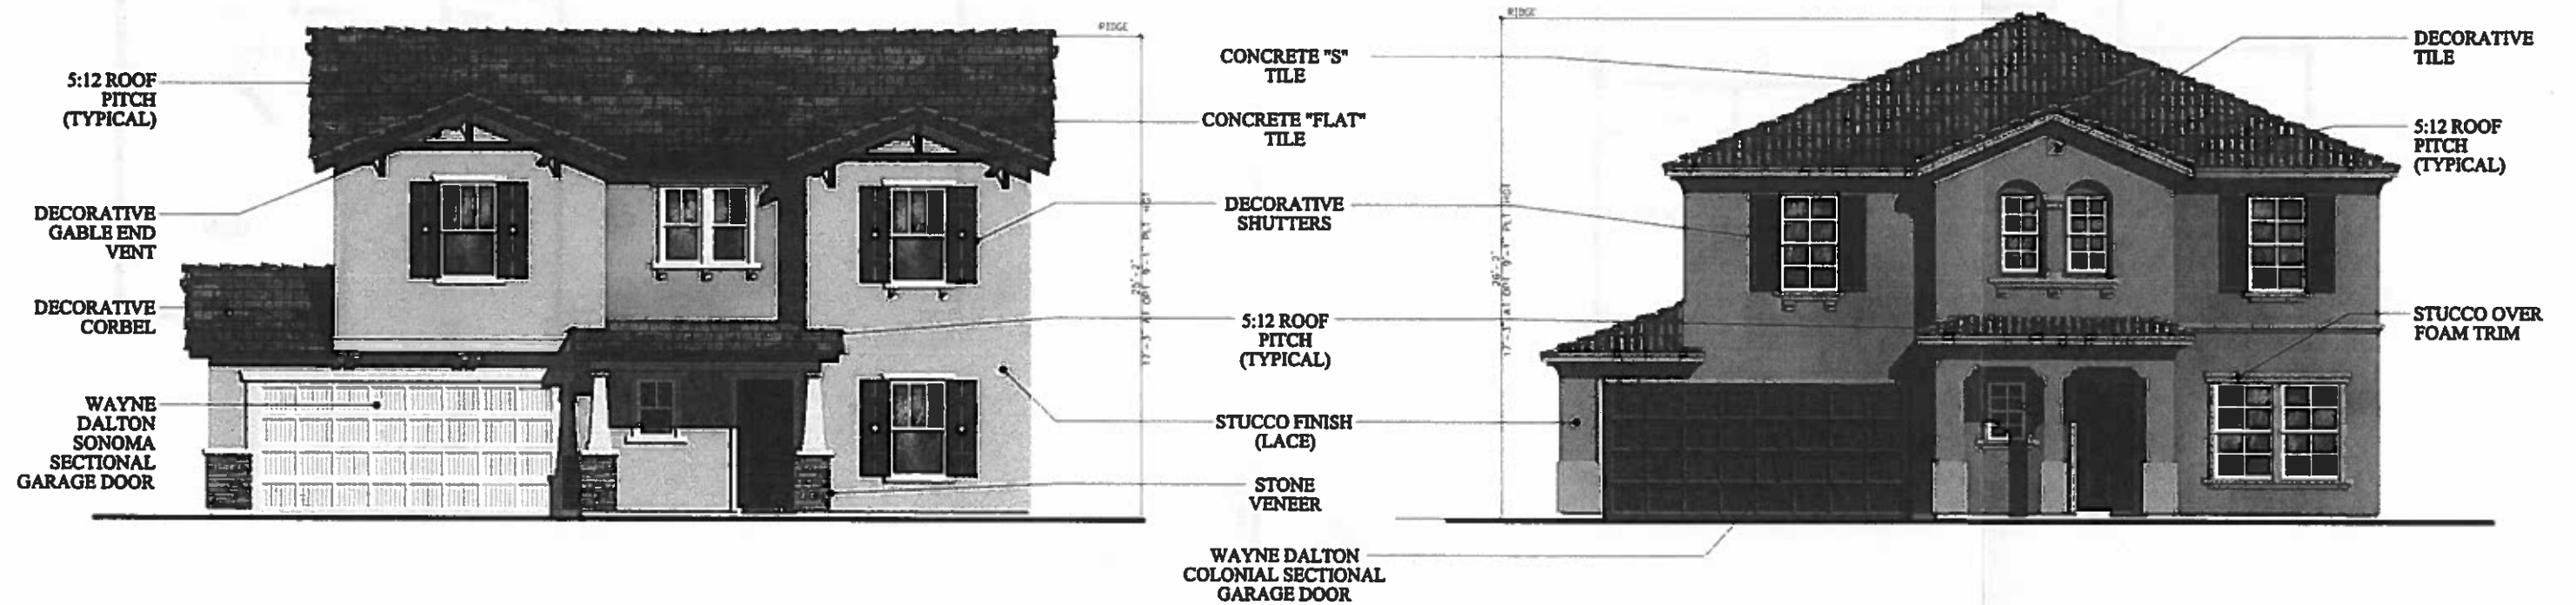


ELEVATION "D"

ELEVATION "E"

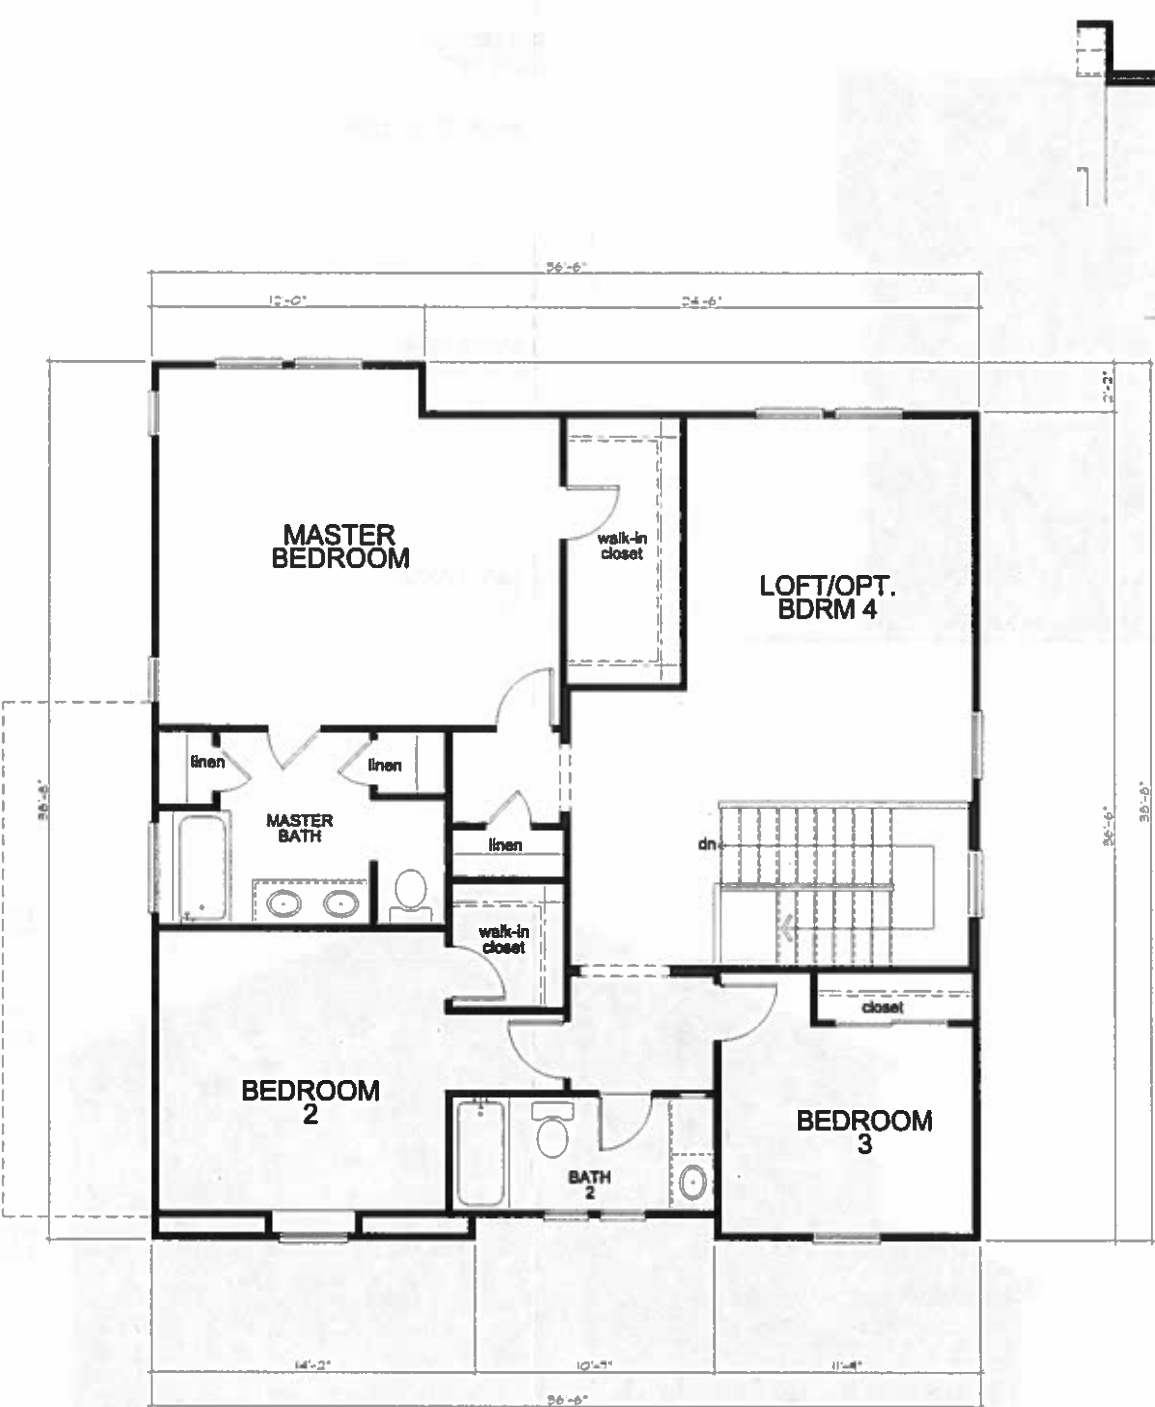

Multi-Slide Door Option

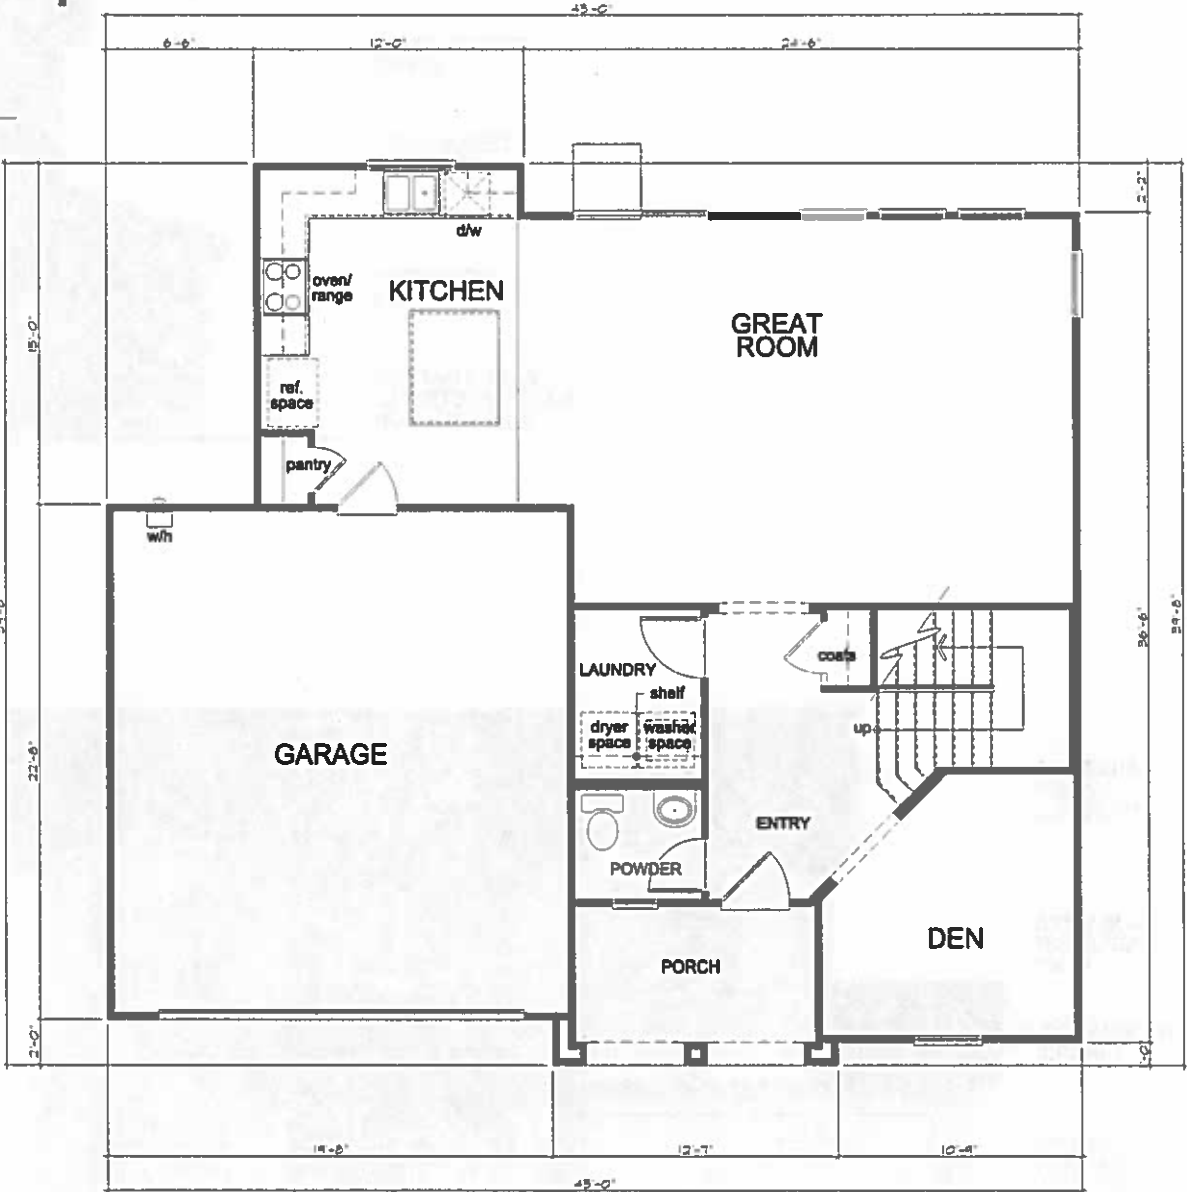

SQUARE FOOTAGE			
PLAN 2432223			
FIRST FLOOR AREA	464	SG. FT.	
SECOND FLOOR AREA	1284	SG. FT.	
TOTAL AREA	1748	SG. FT.	
GARAGE AREA	484	SG. FT.	
PORCH AREA			
	ELEVATION 'A'	77	SG. FT.
	ELEVATION 'B'	88	SG. FT.
	ELEVATION 'C'	88	SG. FT.
OPT. PATIO			

Second Floor Plan 'A'

First Floor Plan 'A'

NOTE:
"R" ON SITE PLAN REPRESENTS
A REVERSE FLOOR PLAN



HIGLEY & BROWN
KB HOME - PHOENIX DIVISION
PHOENIX, ARIZONA

PLAN No. :
JOB No. :
STORY:
MAY 02, 2013


PLAN
875112
TWO



LEFT ELEVATION



FRONT ELEVATION

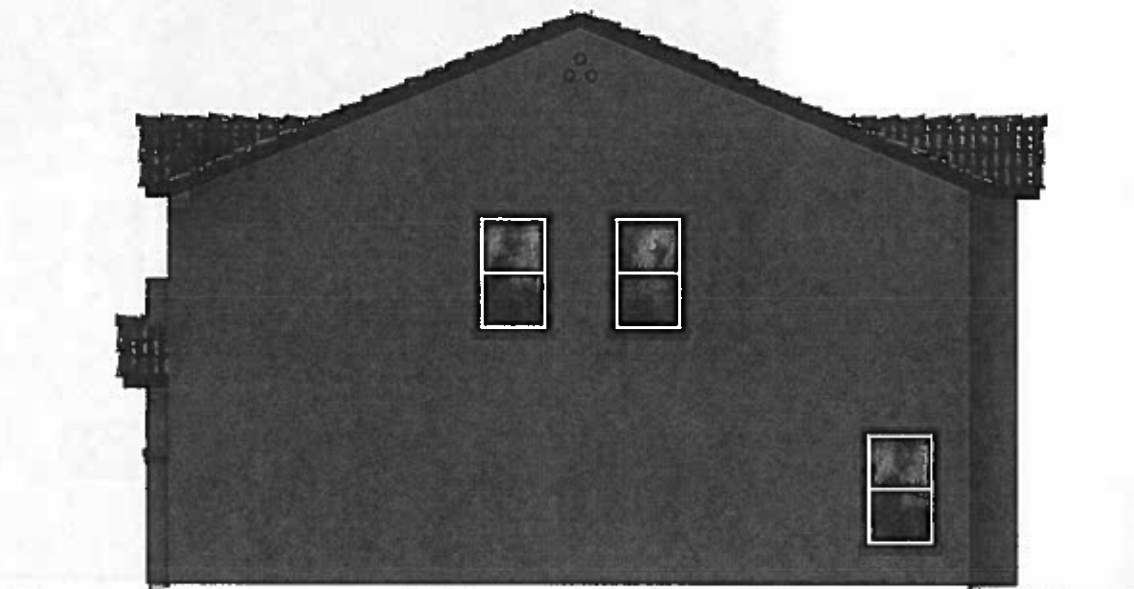


RIGHT ELEVATION



REAR ELEVATION


ELEVATION "A"

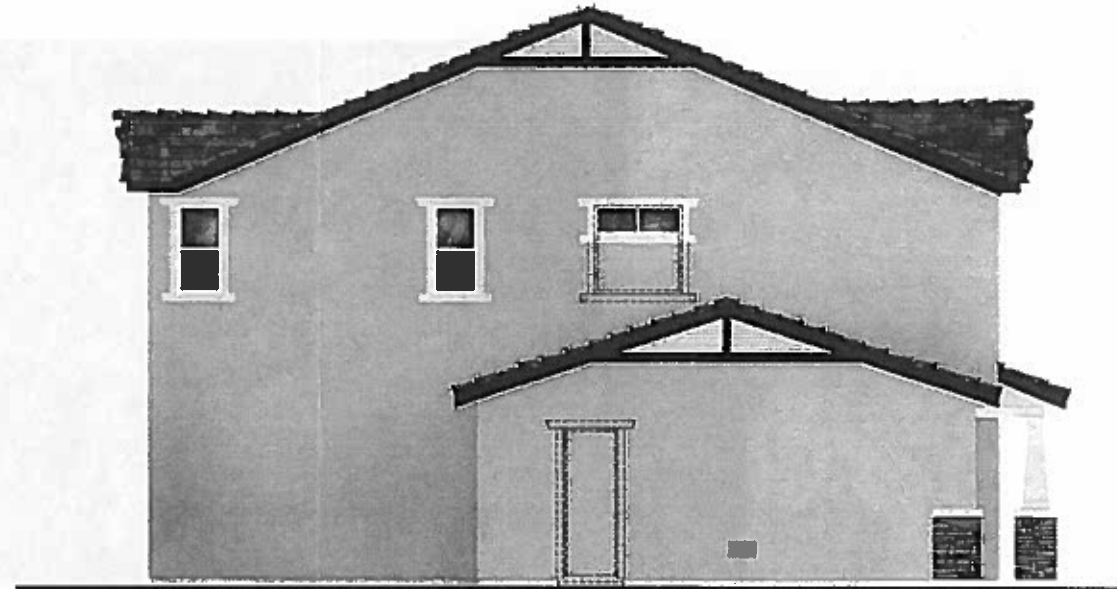

LEFT ELEVATION



FRONT ELEVATION

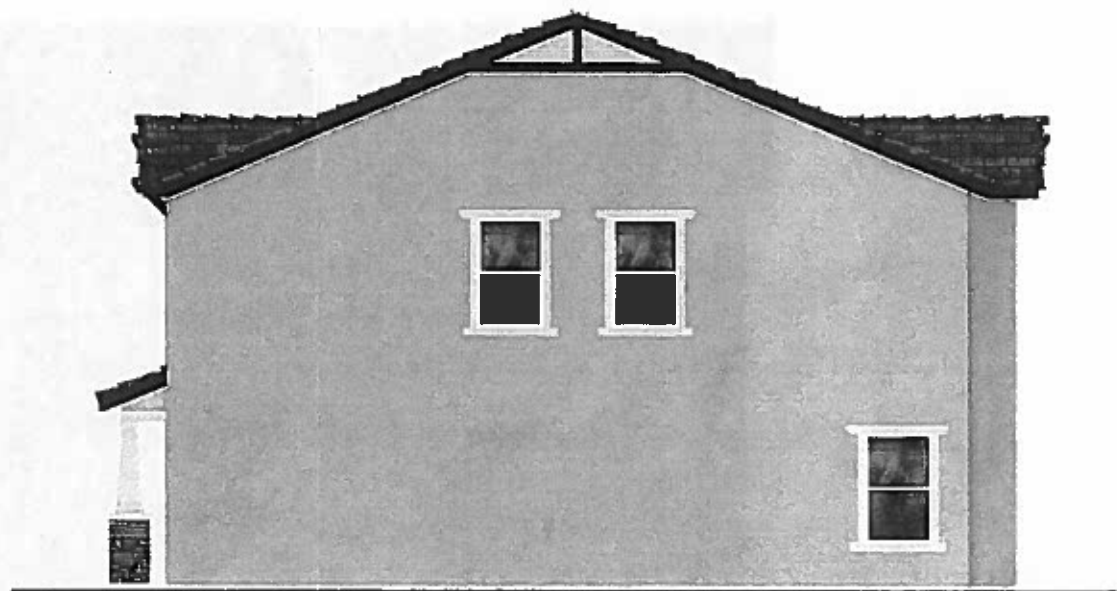

RIGHT ELEVATION



REAR ELEVATION

ELEVATION "D"

KB BUILT
TO ORDER


HIGLEY & BROWN
KB HOME - PHOENIX DIVISION
PHOENIX, ARIZONA

PLAN No. 1
JOB No. 1
STORY:
MAY 02, 2013


PLAN 4
075112
TWO



PARTIAL REAR ELEVATION (A)

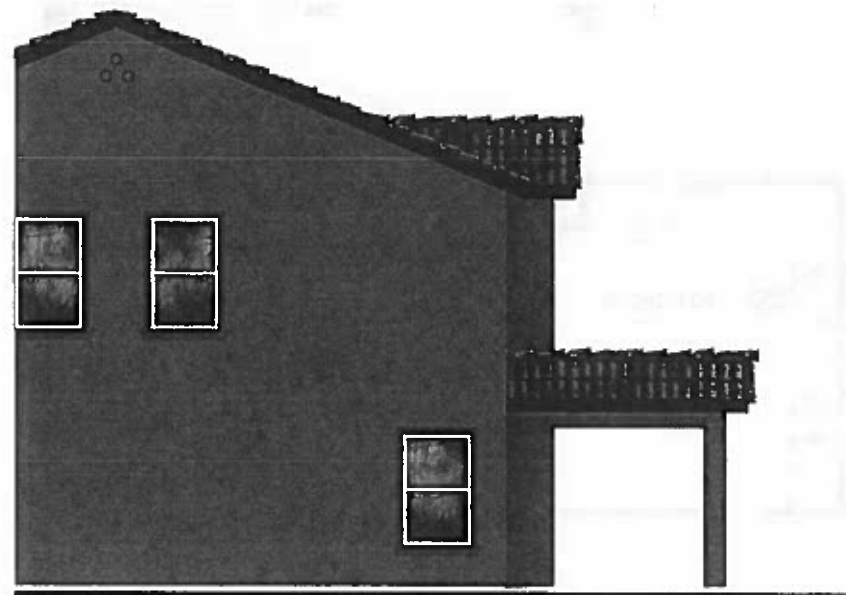


PARTIAL RIGHT ELEVATION (A)

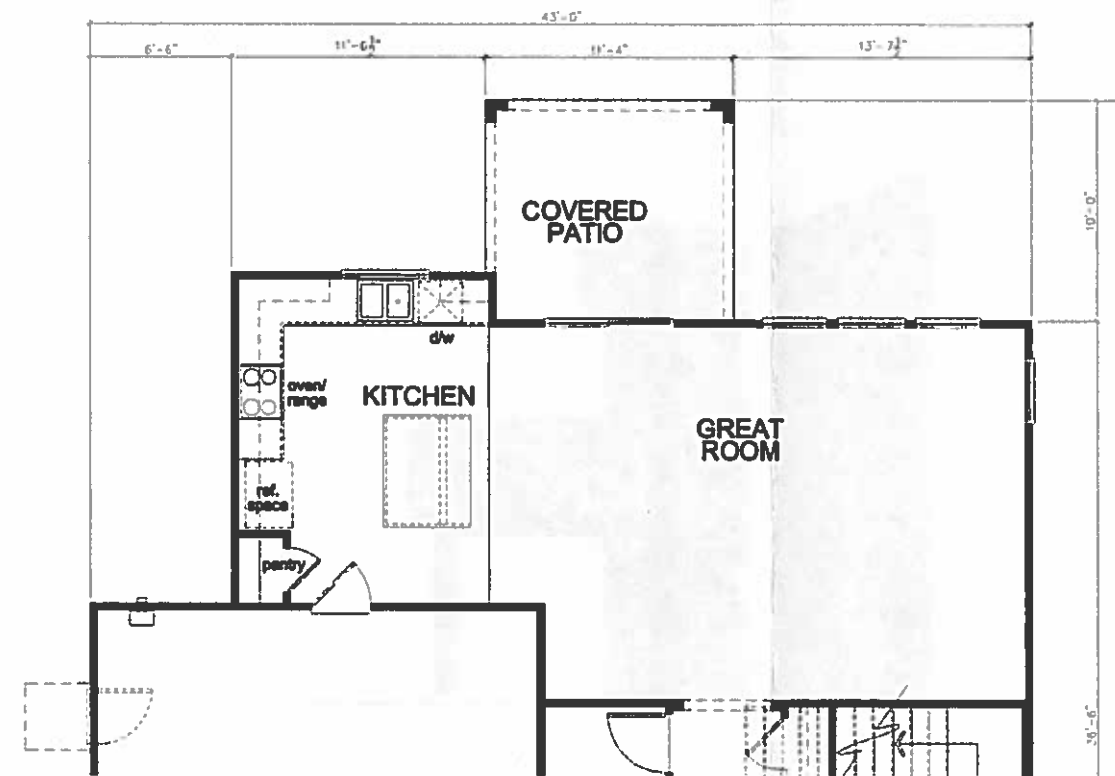


PARTIAL FIRST FLOOR PLAN


COVERED PATIO OPTION

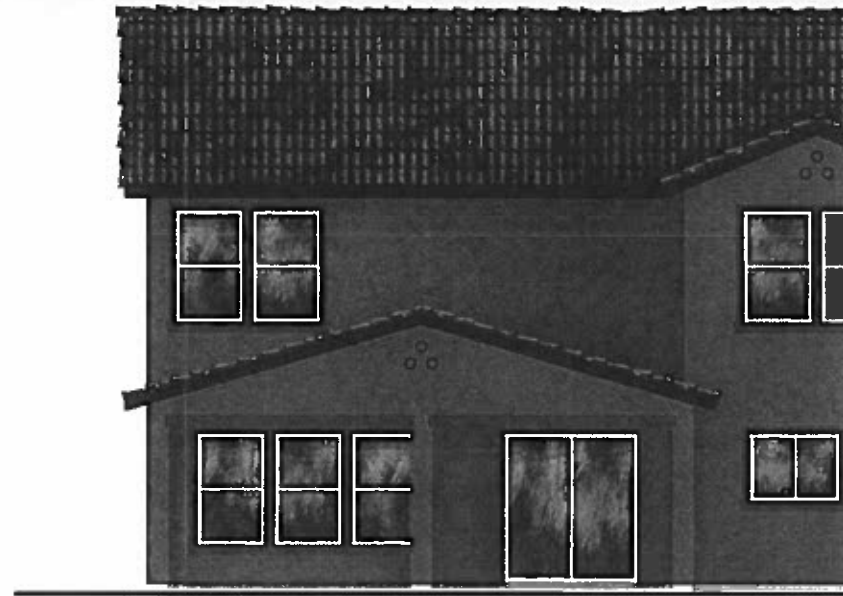

PARTIAL REAR ELEVATION(A)

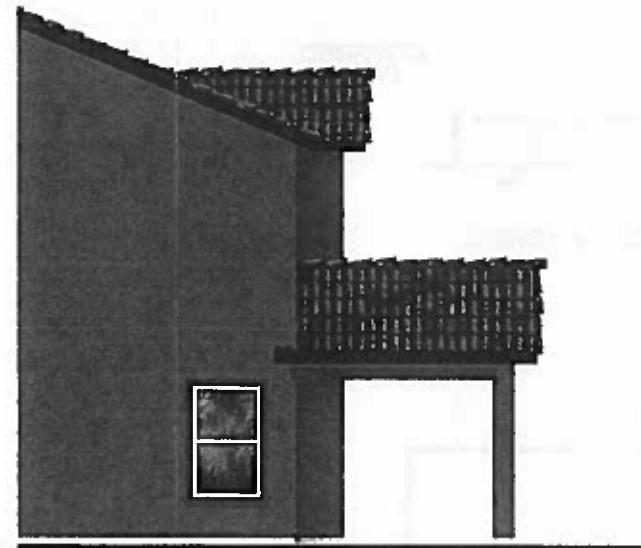


PARTIAL RIGHT ELEVATION(A)

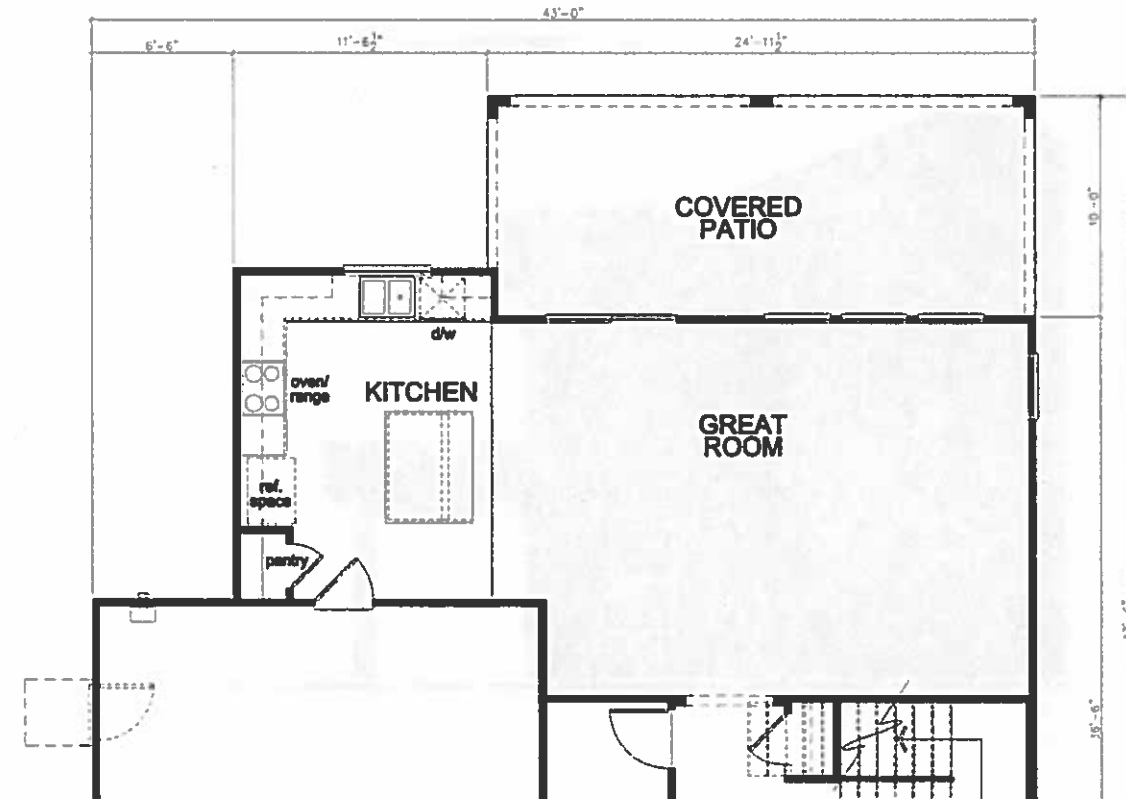

PARTIAL FIRST FLOOR PLAN

EXTENDED COVERED PATIO OPTION

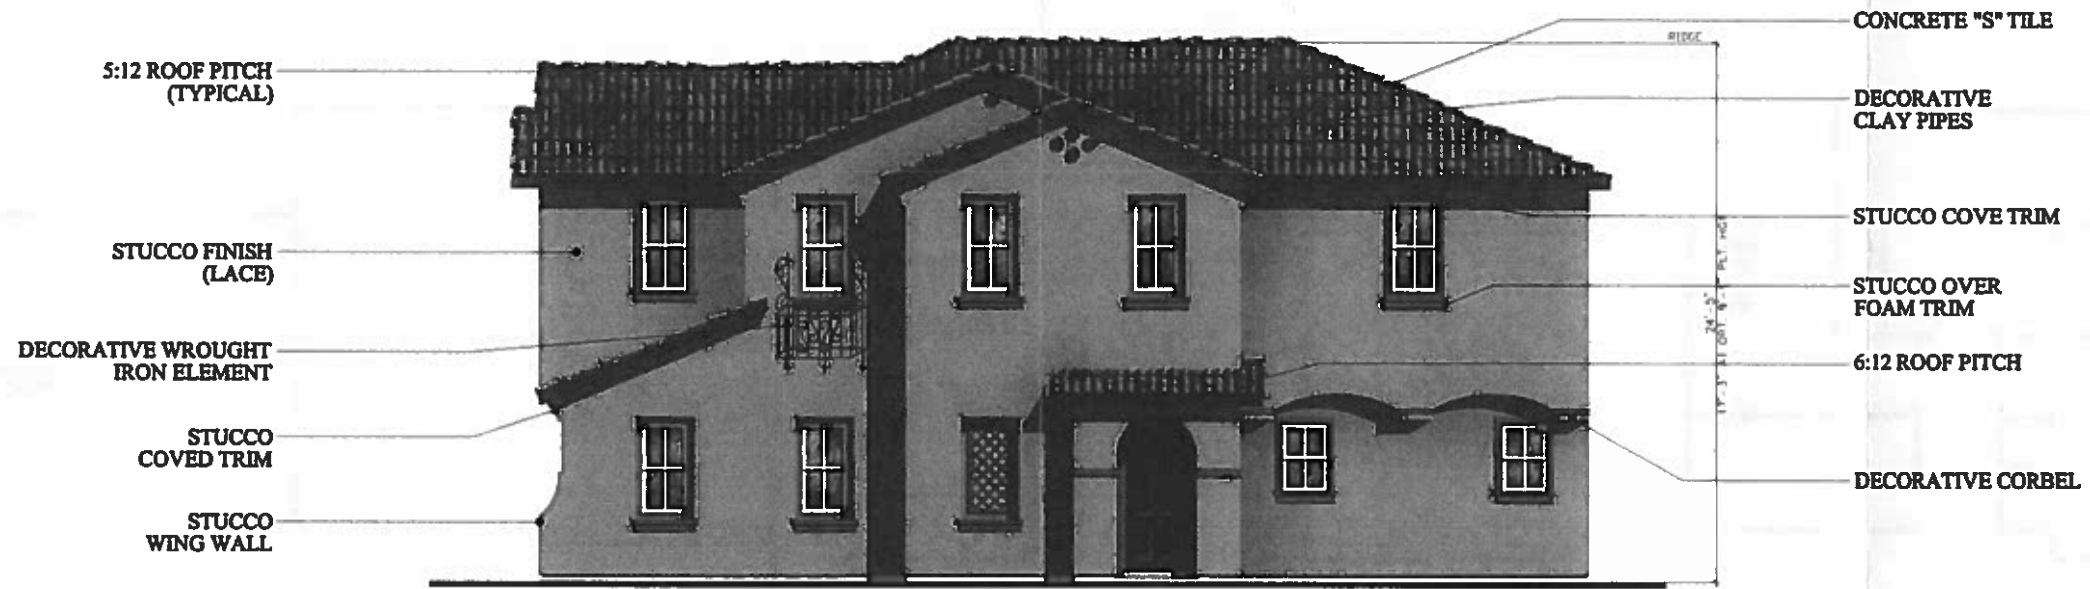


ELEVATION "A"




ELEVATION "D"




ELEVATION "E"

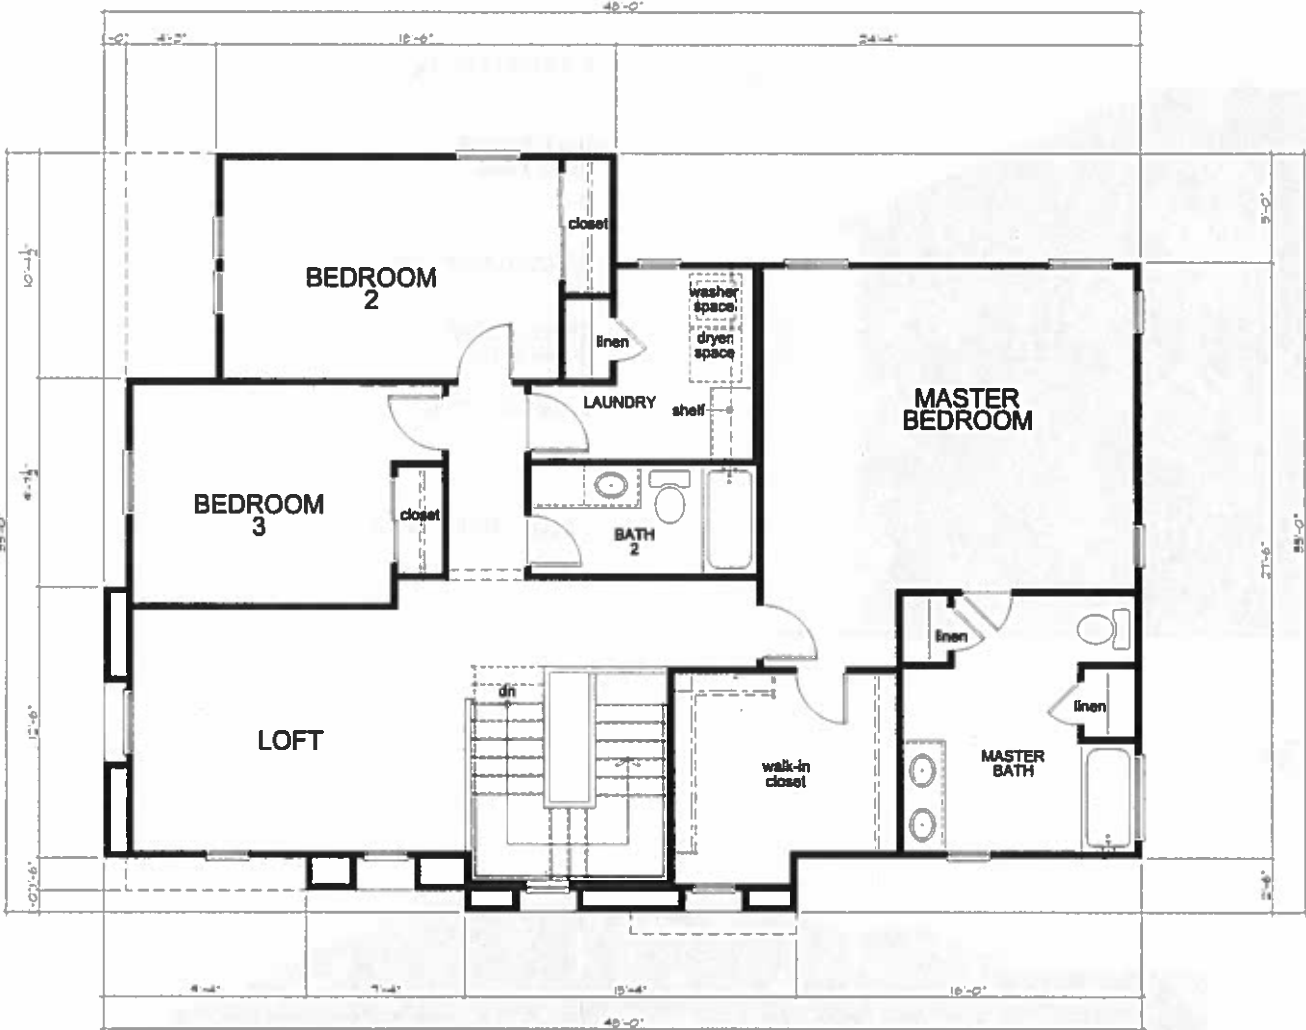

Second Floor Plan 'A'

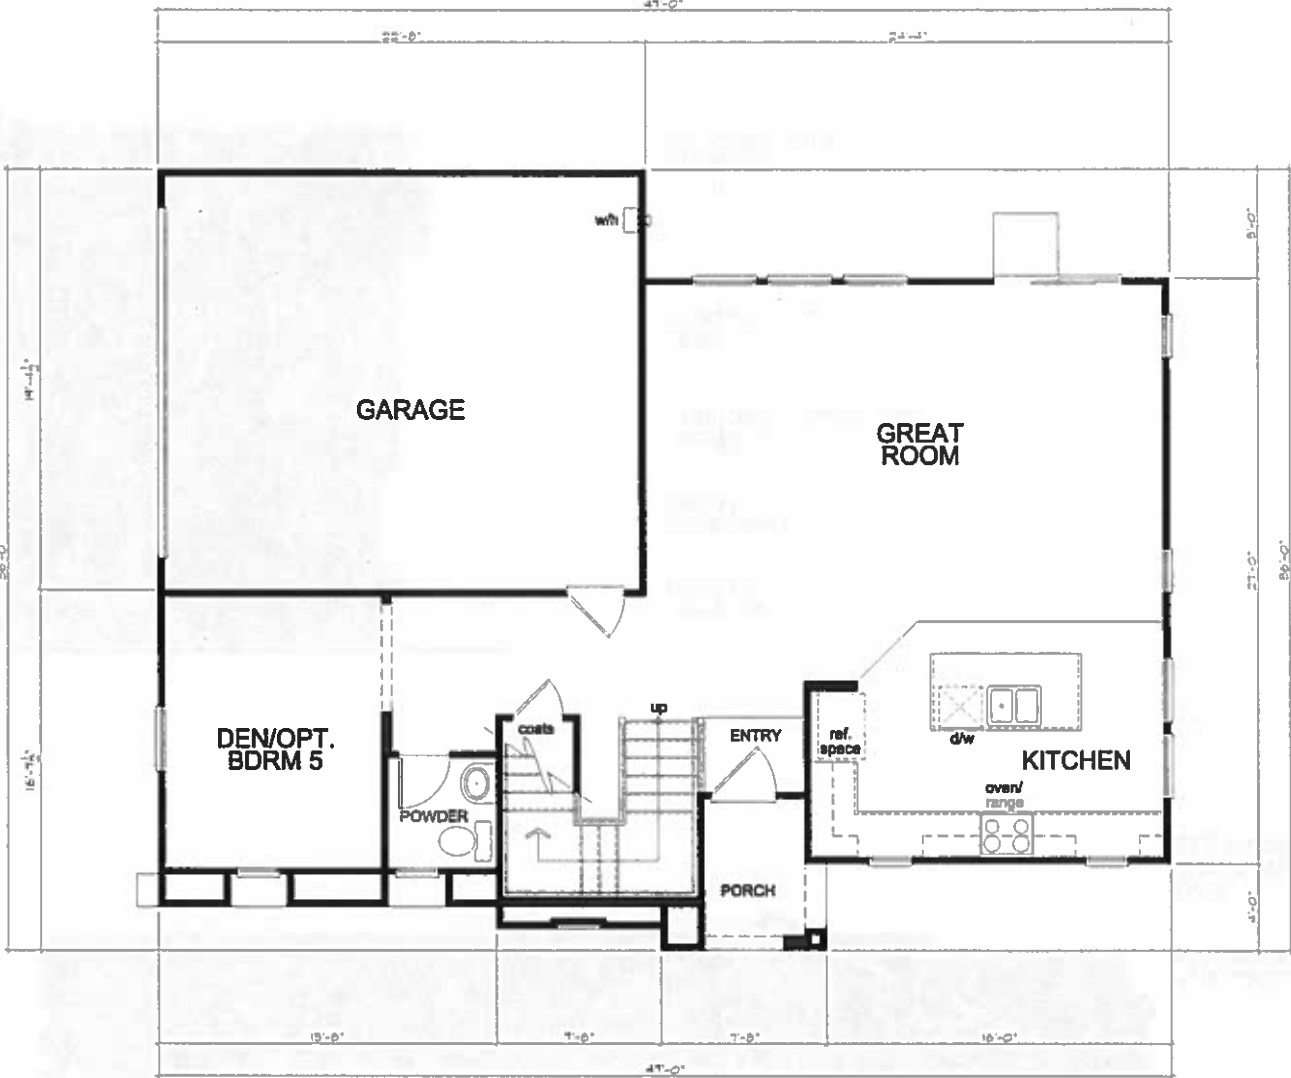

First Floor Plan 'A'

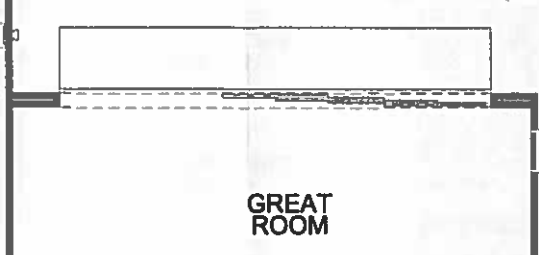


Multi-Slide Door Option

SQUARE FOOTAGE		
PLAN # 2162260		
FIRST FLOOR AREA	981	SQ. FT.
SECOND FLOOR AREA	1298	SQ. FT.
TOTAL AREA	2260	SQ. FT.
GARAGE AREA	455	SQ. FT.
PORCH AREA	57	SQ. FT.
COVD. PATIO AREA	ELEVATION 'A'	54
	ELEVATION 'B'	55
	ELEVATION 'C'	56


NOTE:
'R' ON SITE PLAN REPRESENTS
A REVERSE FLOOR PLAN




LEFT ELEVATION

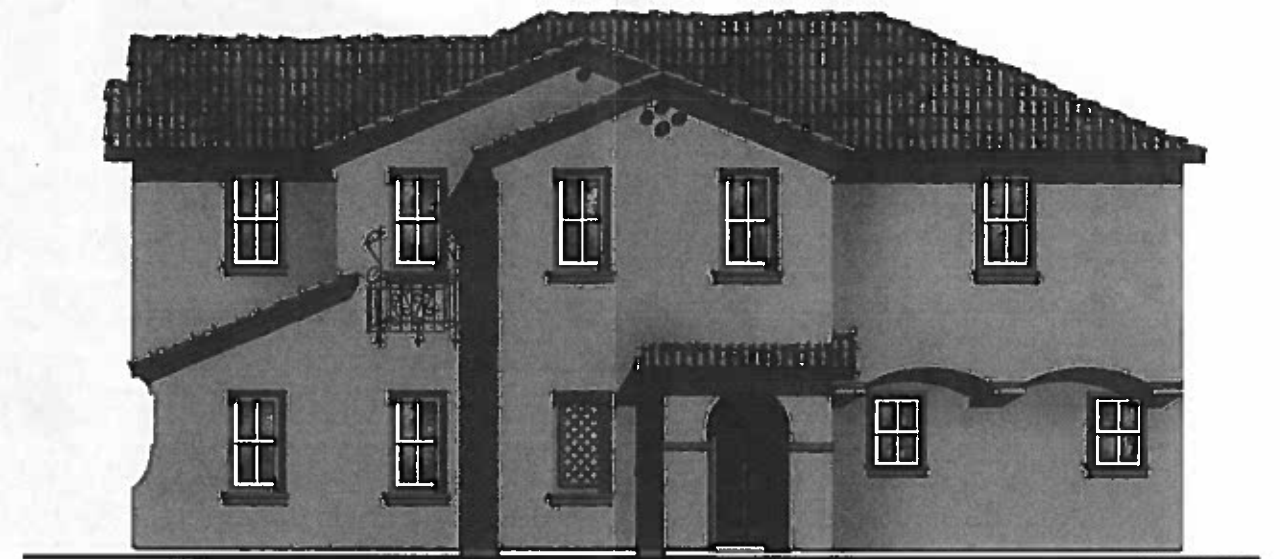

FRONT ELEVATION

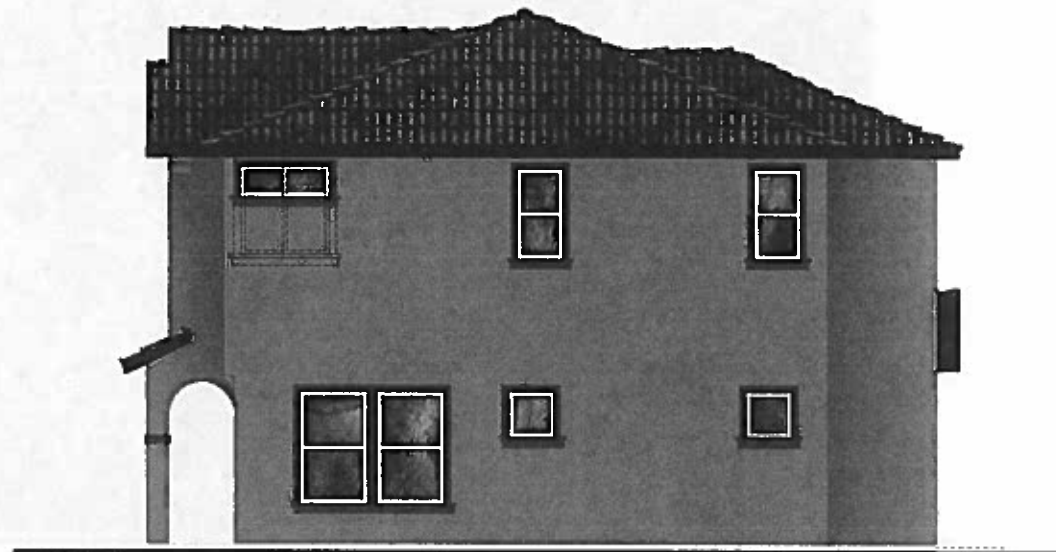

RIGHT ELEVATION

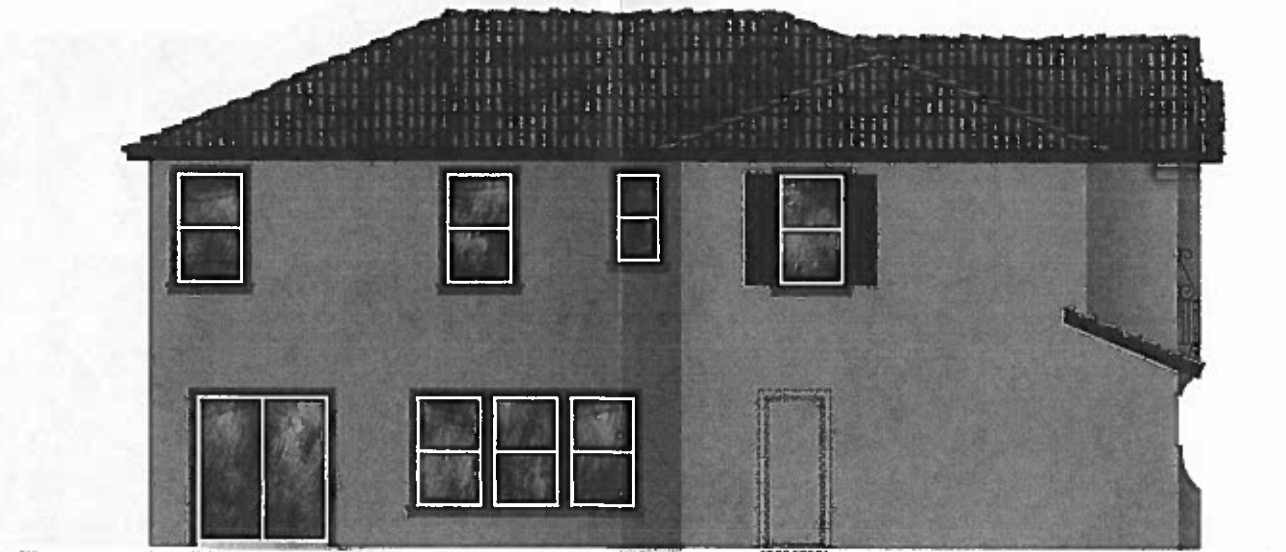

REAR ELEVATION


ELEVATION "A"




LEFT ELEVATION



FRONT ELEVATION

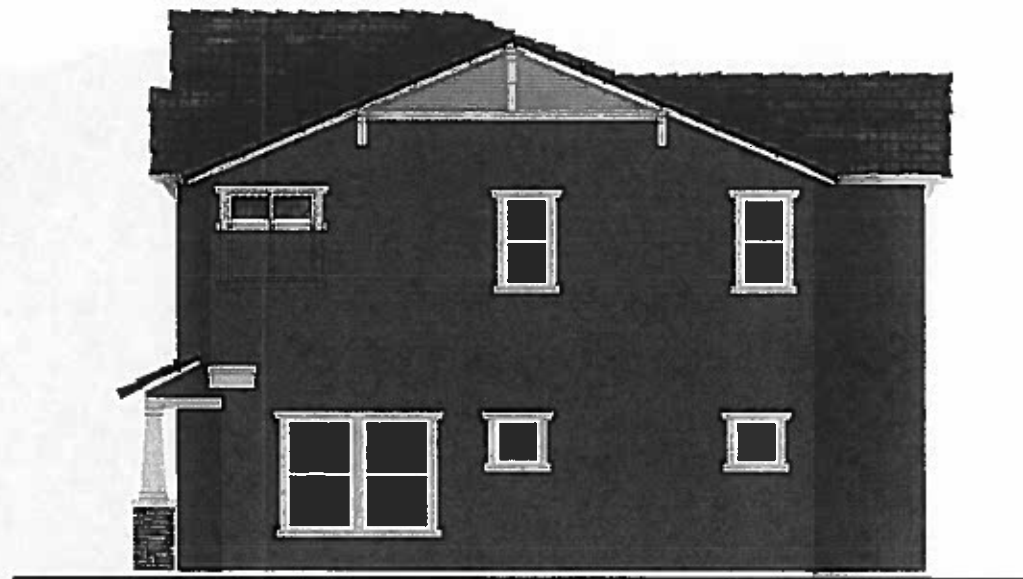

RIGHT ELEVATION

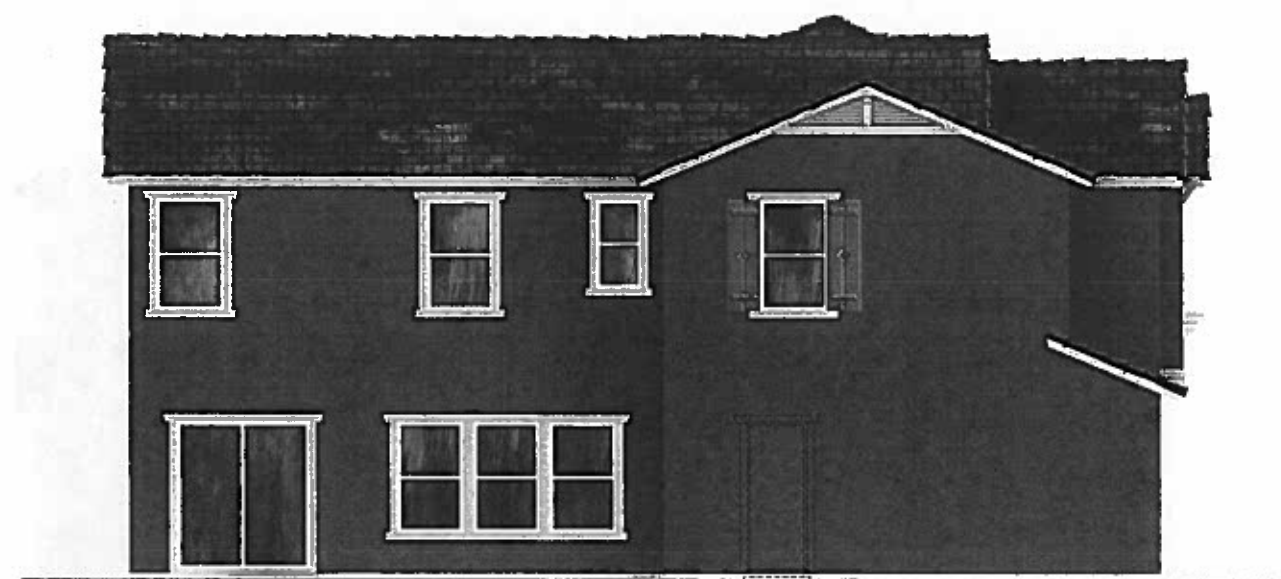

REAR ELEVATION

ELEVATION "D"



HIGLEY & BROWN
KB HOME - PHOENIX DIVISION
PHOENIX, ARIZONA

PLAN No. 1
JOB No. 1
STORY:
MAY 02, 2013


PLAN 5
875112
TWO



LEFT ELEVATION



FRONT ELEVATION

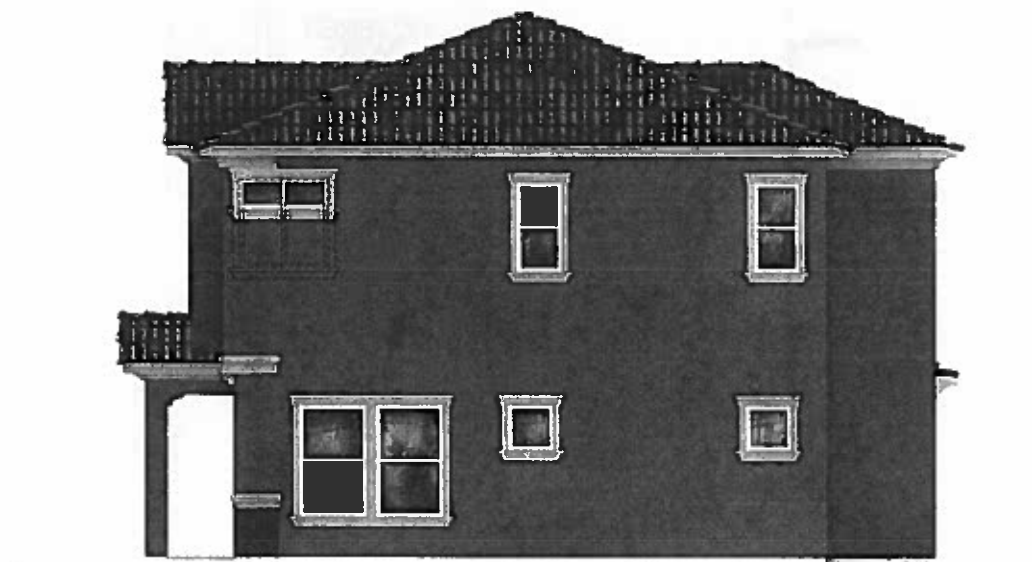

RIGHT ELEVATION




REAR ELEVATION


ELEVATION "E"



PARTIAL REAR ELEVATION (A)

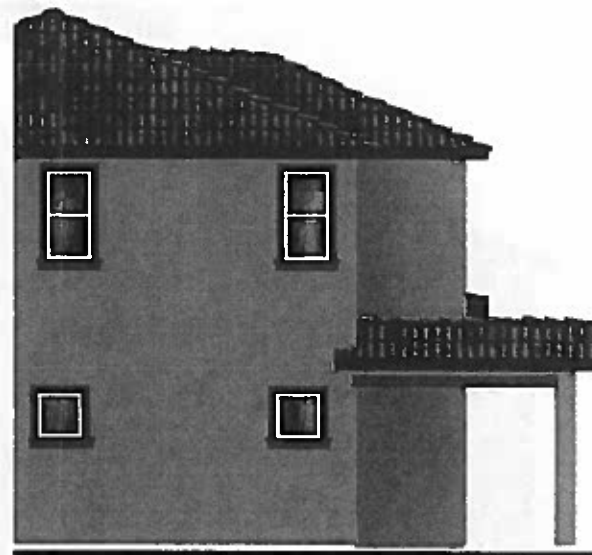


PARTIAL RIGHT ELEVATION (A)

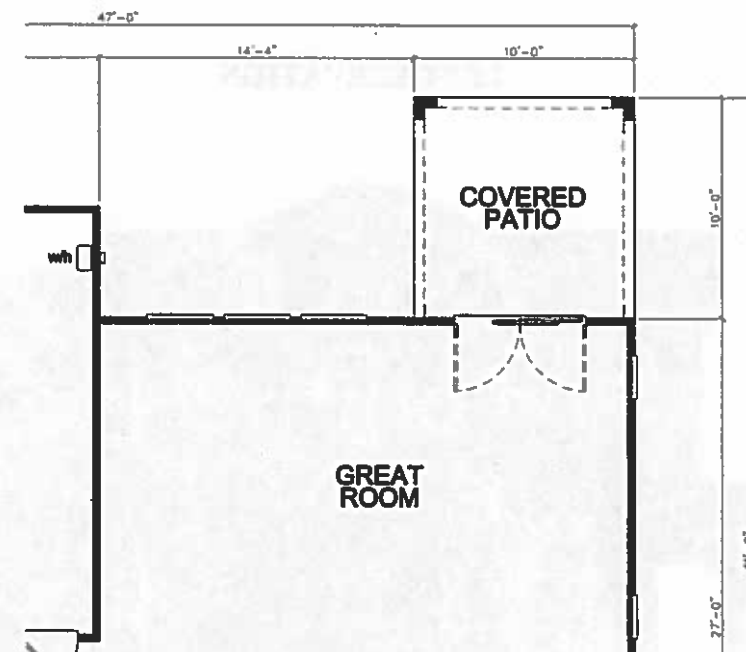


PARTIAL FIRST FLOOR PLAN


COVERED PATIO OPTION

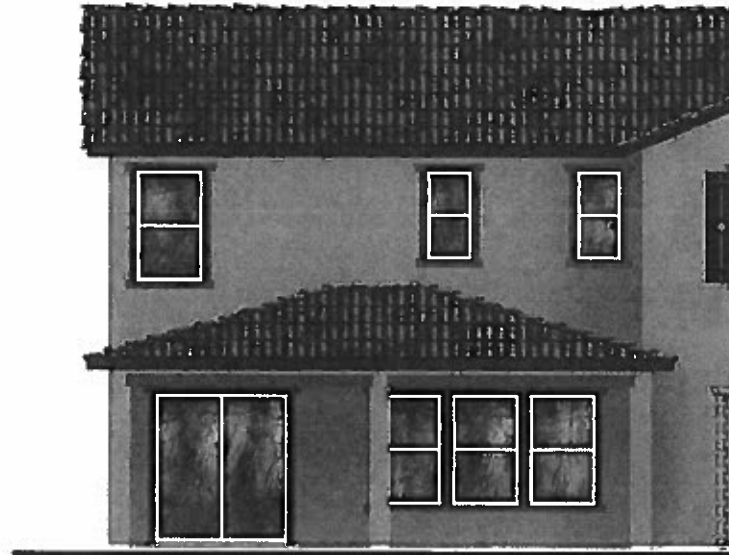

PARTIAL REAR ELEVATION (A)

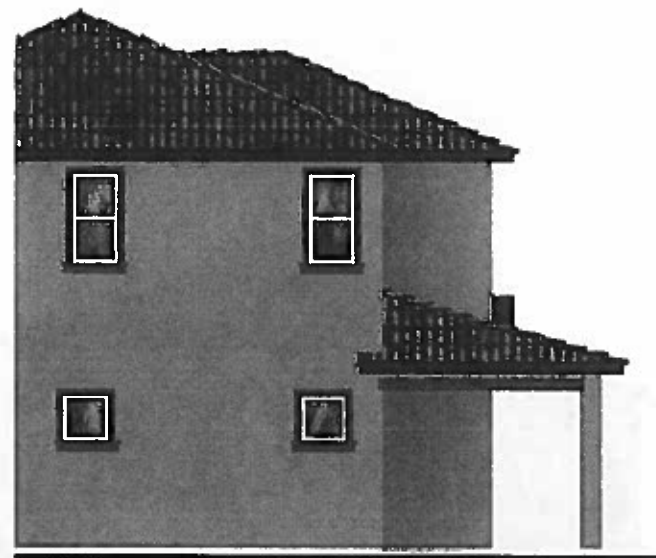

PARTIAL RIGHT ELEVATION (A)

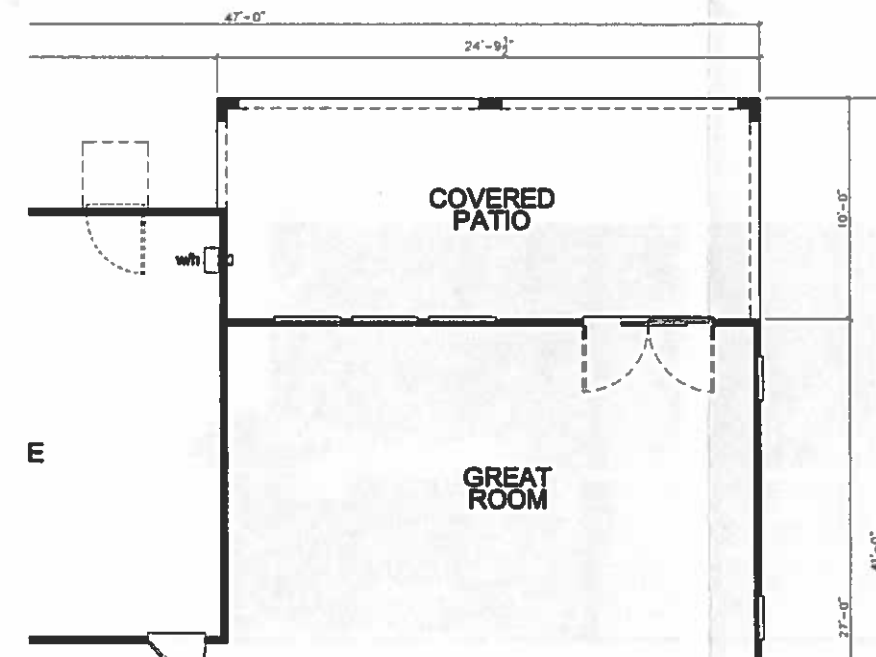


PARTIAL FIRST FLOOR PLAN


EXTENDED COVERED PATIO OPTION


Architecture

Traditional Small Lot

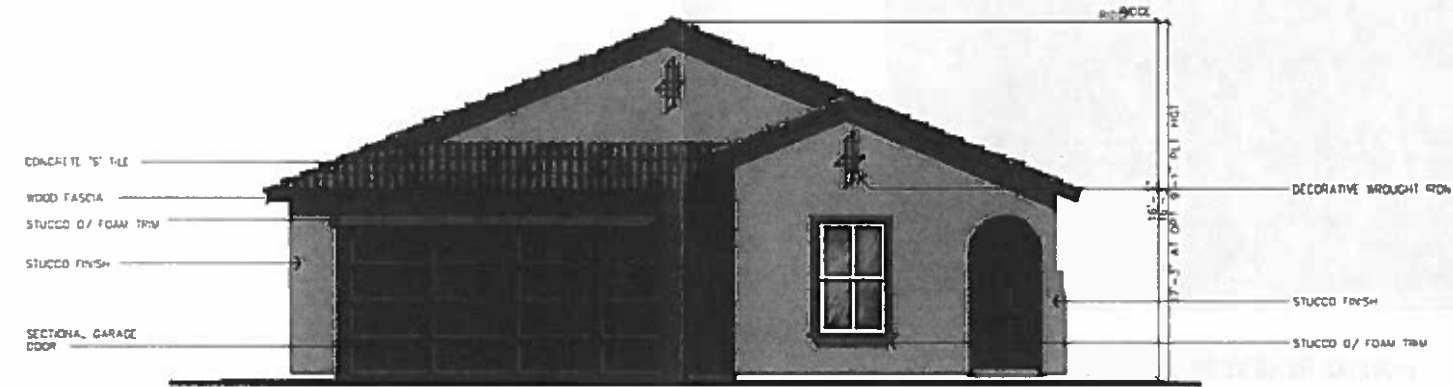**'A' - Spanish****'D' - Craftsman**


CONCRETE 'S' TILE
CONCRETE 'P' TILE
DECORATIVE GABLE
END DETAIL
WOOD FASCIA
STUCCO O/ FOAM TRIM
STUCCO FINISH
STUCCO FINISH
PRE-FAB SHUTTERS
STONE VENEER
SECTIONAL GARAGE DOOR

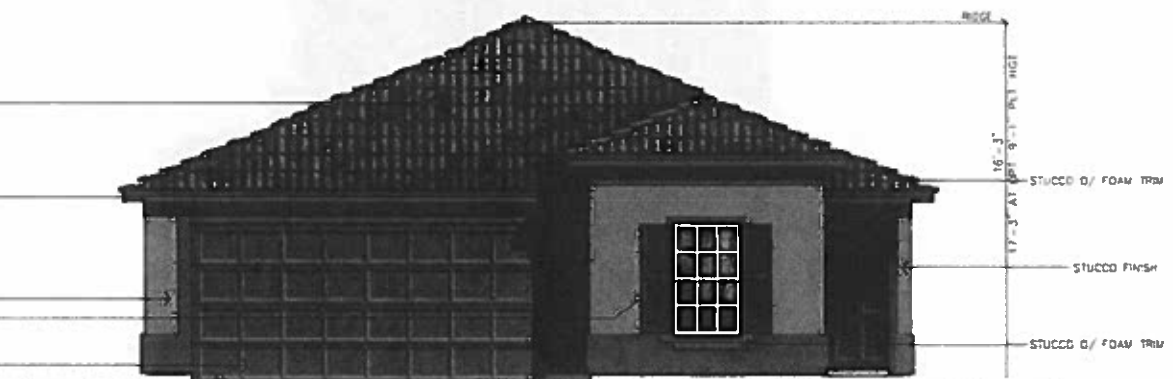**'E' - Southern Italian**

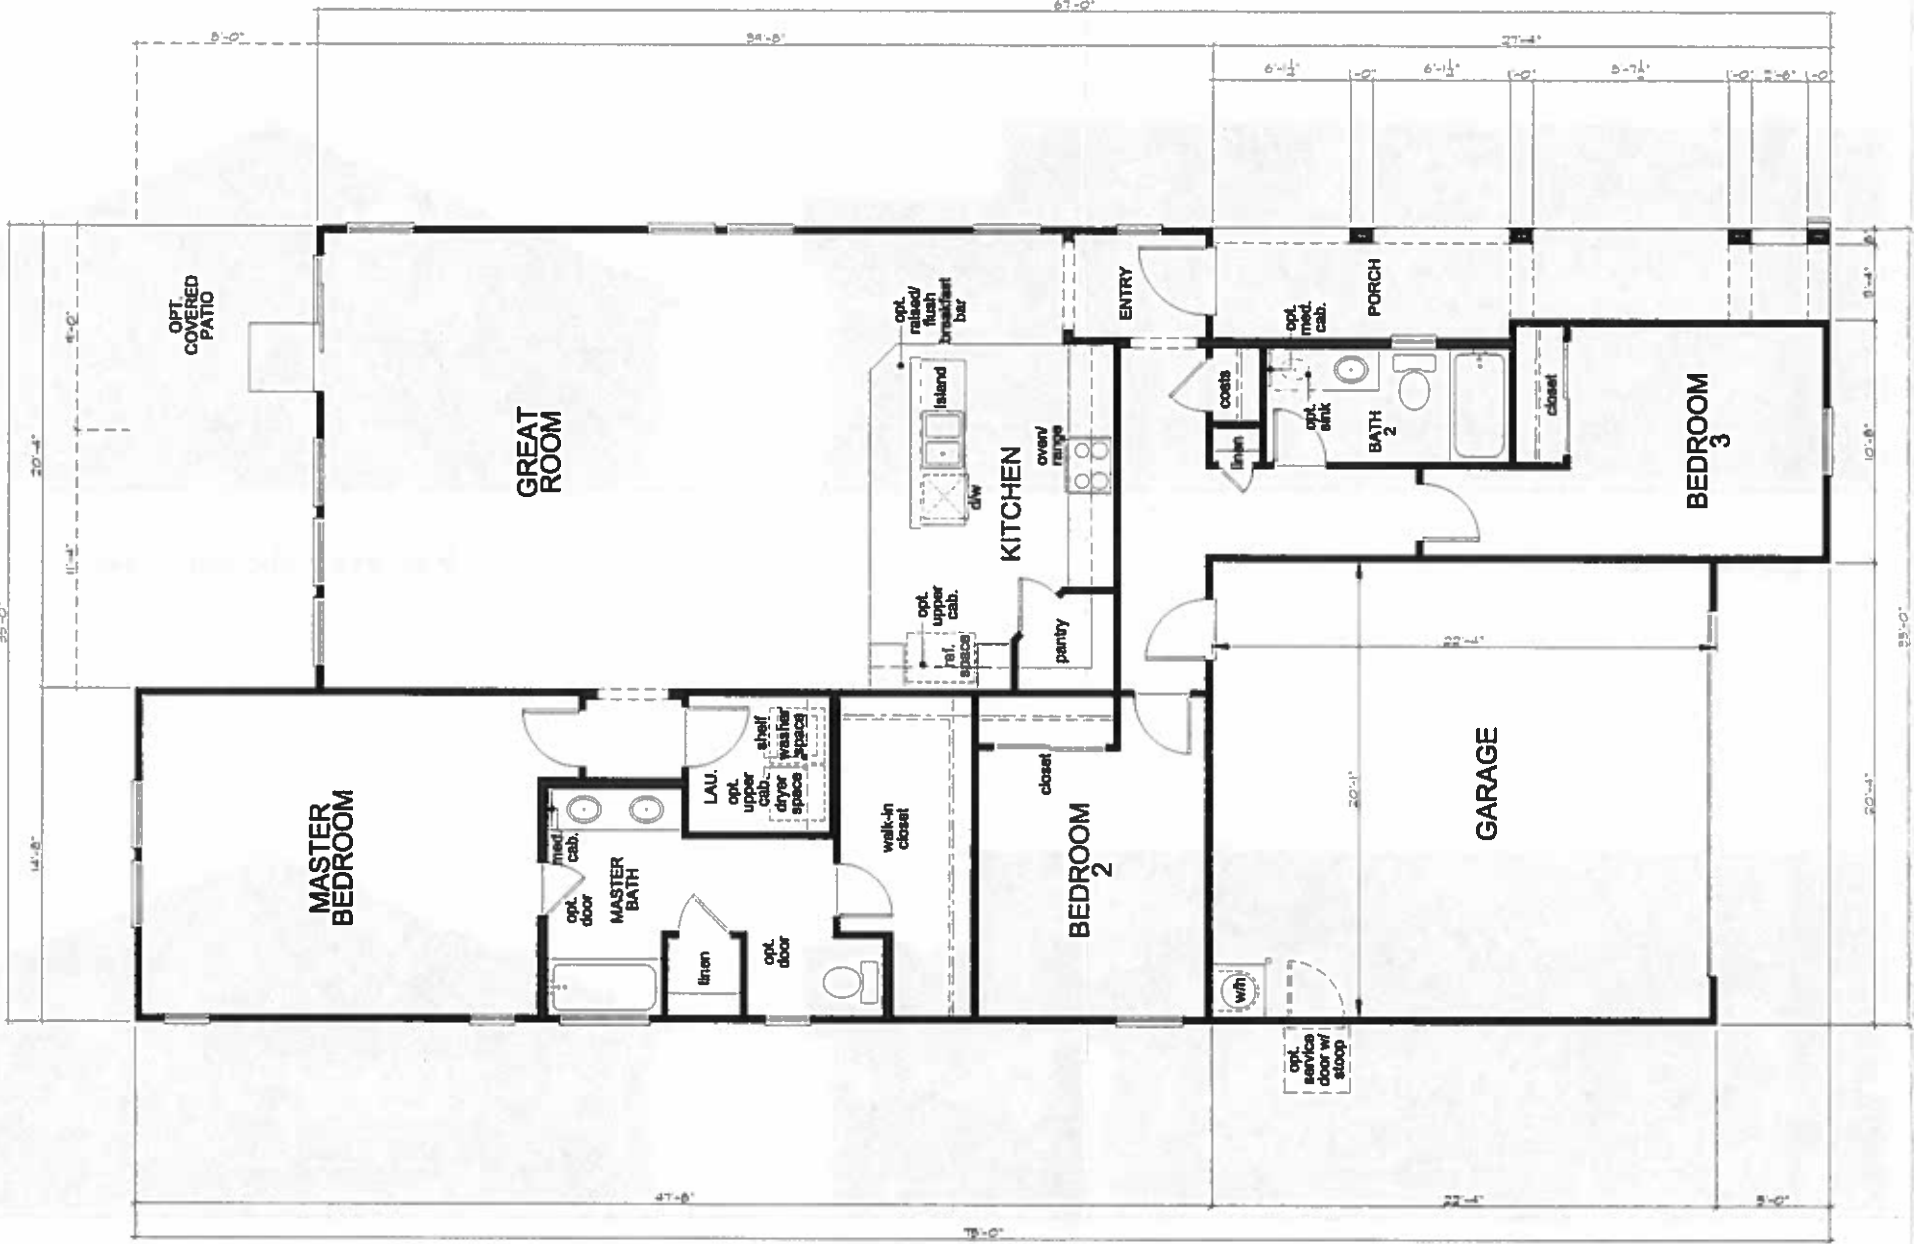


Floor Plan
'A' - Spanish


SQUARE FOOTAGE			
PLAN 1151786			
FIRST FLOOR AREA	1786	SQ. FT.	
TOTAL AREA	1786	SQ. FT.	
GARAGE AREA	BASIC PLAN	454	SQ. FT.
PORCH AREA	ELEVATION A	120	SQ. FT.
	ELEVATION D	84	SQ. FT.
	ELEVATION E	100	SQ. FT.
OPT PATIO AREA	COVERED	68	SQ. FT.
	EXTENDED COVERED	165	SQ. FT.

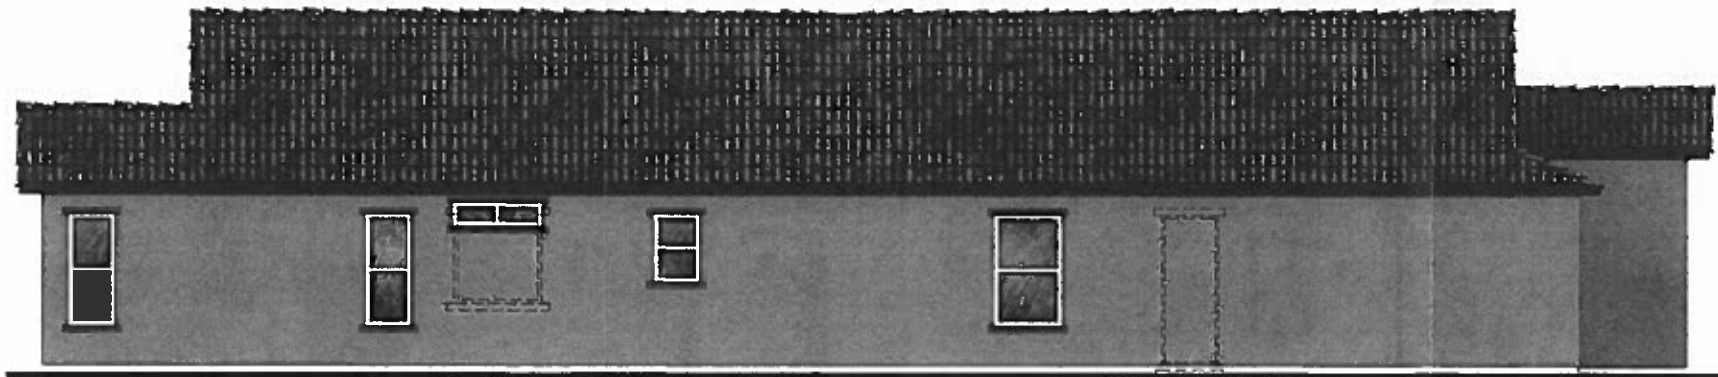


Left Elevation

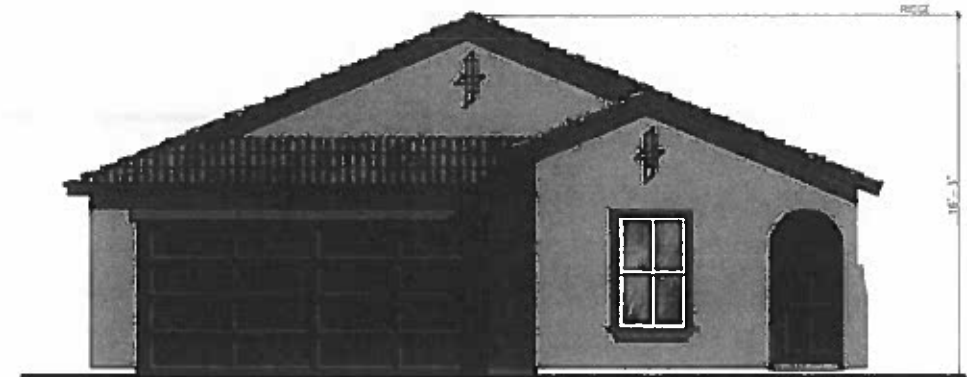

Front Elevation

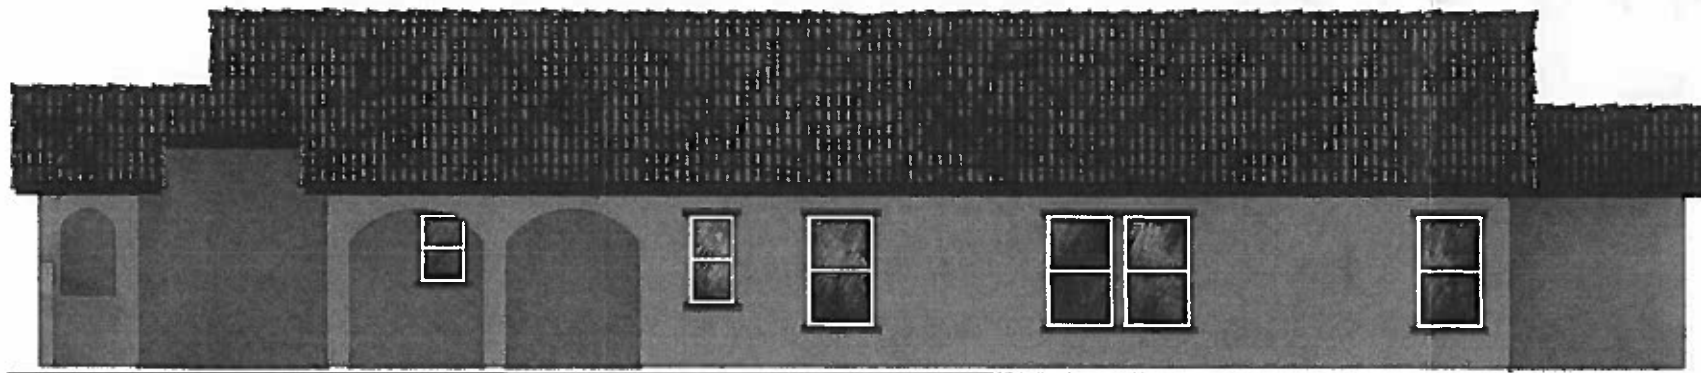


Right Elevation

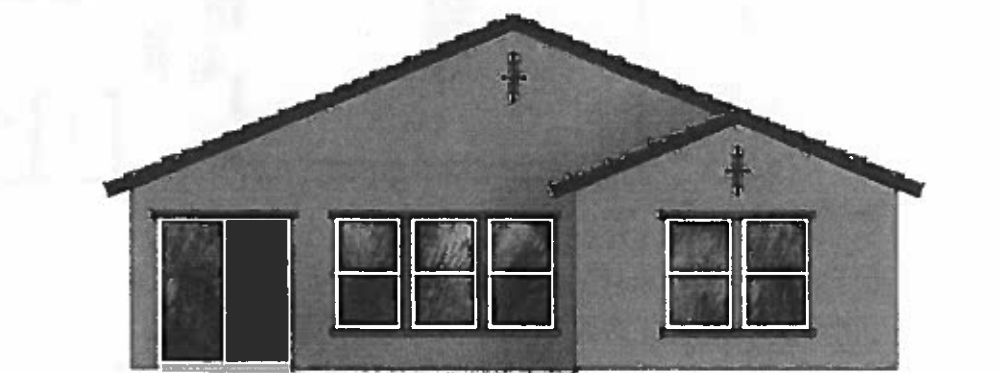

Rear Elevation

'A' - Spanish

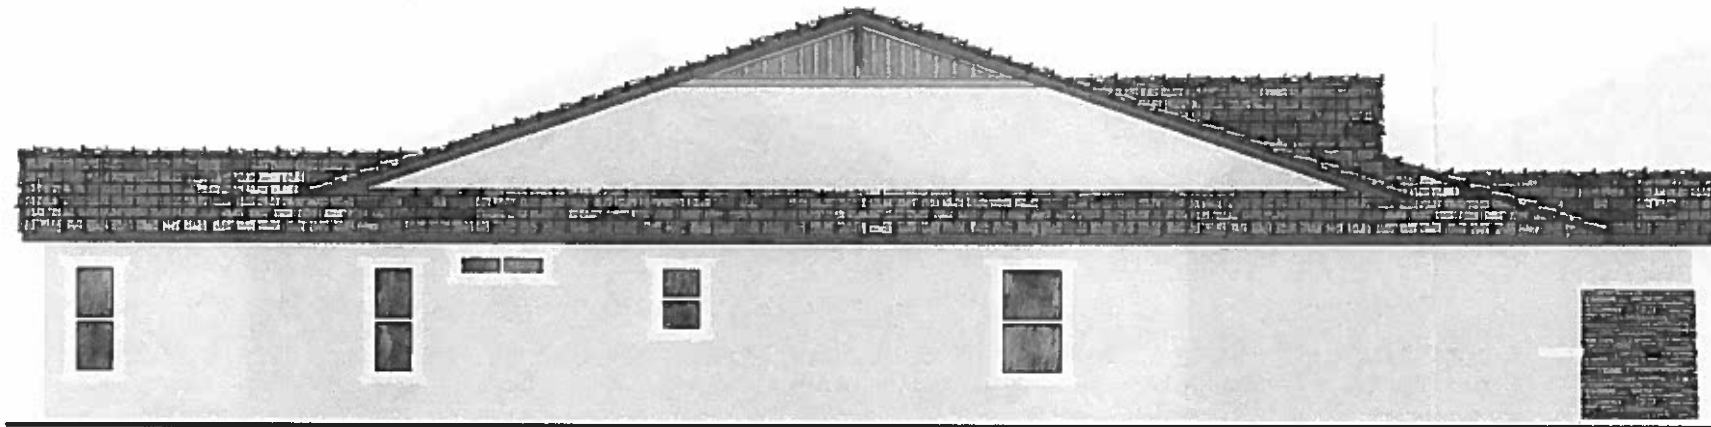

Left Elevation



Front Elevation



Right Elevation



Rear Elevation


'D' - Craftsman



Left Elevation



Front Elevation

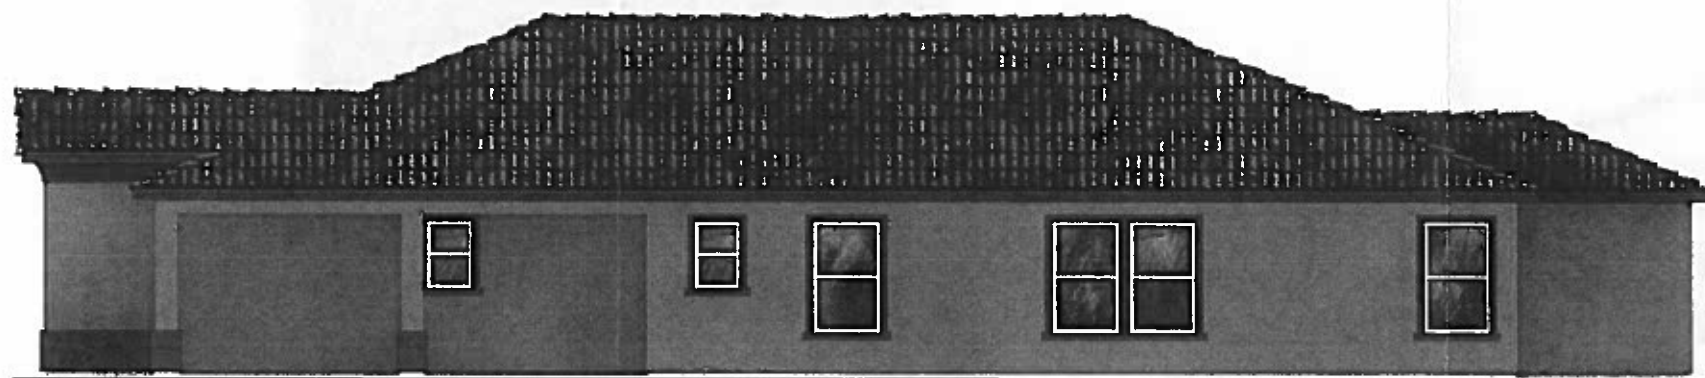

Right Elevation




Rear Elevation

'E' - Southern Italian



HIGLEY AND BROWN - 35' SERIES
KB HOME - PHOENIX DIVISION
MESA, ARIZONA


PLAN No.: 135.1786
JOB No.: 075999.99
STORY: ONE
AUGUST 28, 2013

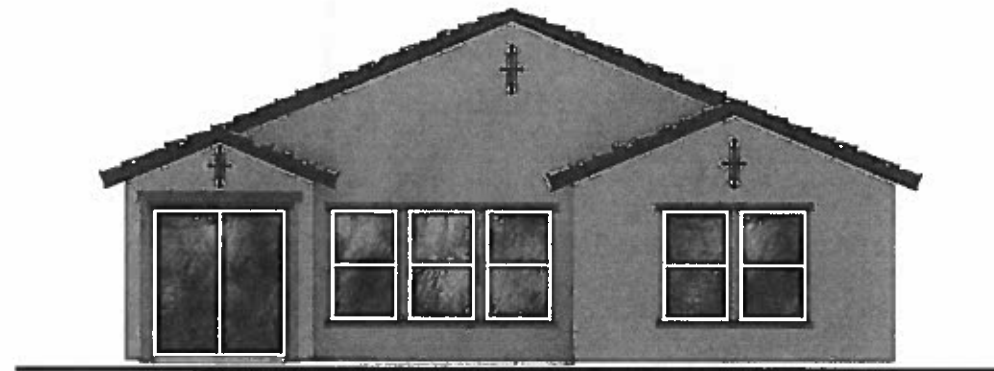

Rear Elevation



Right Elevation

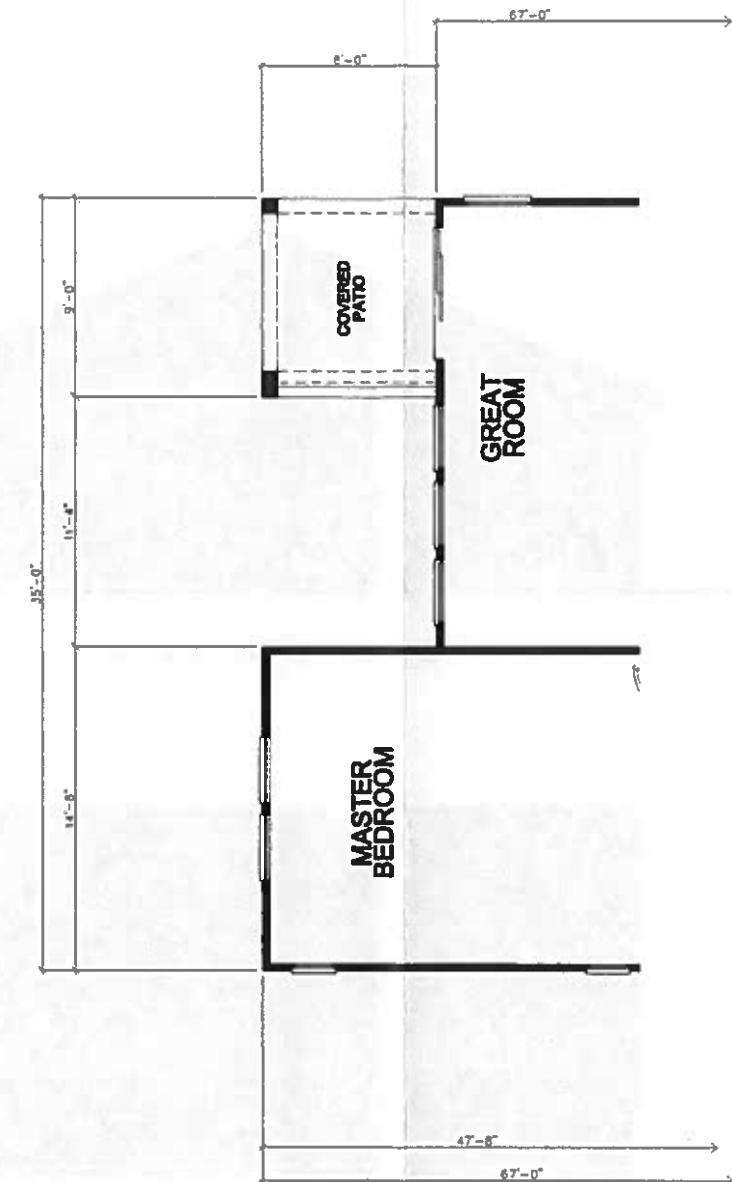


Floor Plan

Covered Patio
Option



HIGLEY AND BROWN - 35' SERIES
KB HOME - PHOENIX DIVISION
MESA, ARIZONA


PLAN No.: 135.1786
JOB No.: 873999.99
STORY: ONE
AUGUST 28, 2013

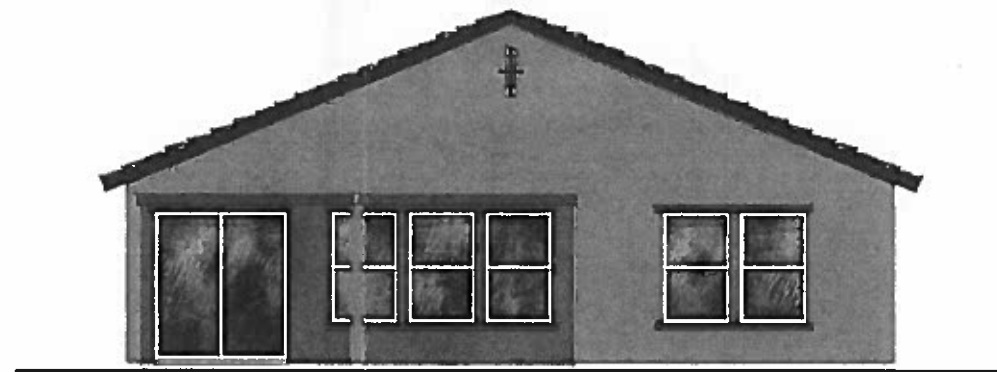

Rear Elevation



Right Elevation

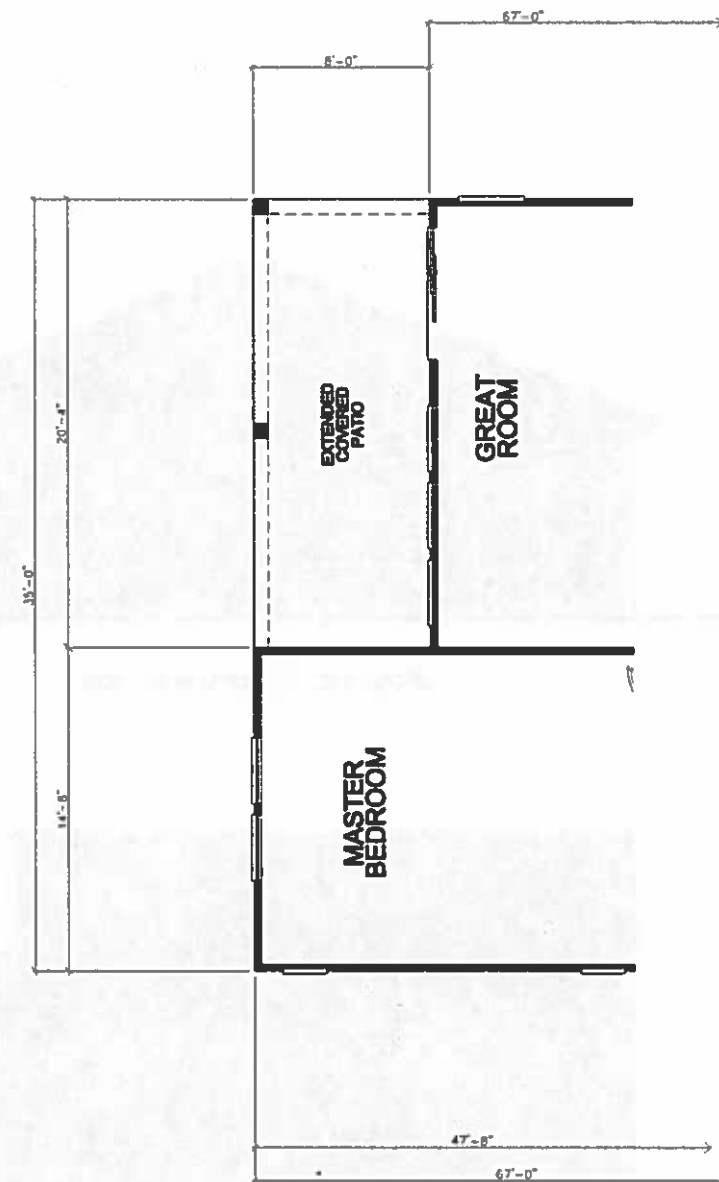




Floor Plan


Extended
Covered Patio
Option



HIGLEY AND BROWN - 35' SERIES
KB HOME - PHOENIX DIVISION
MESA, ARIZONA


PLAN No.: 135.1786
JOB No.: 875999.99
STORY: ONE
AUGUST 28, 2013

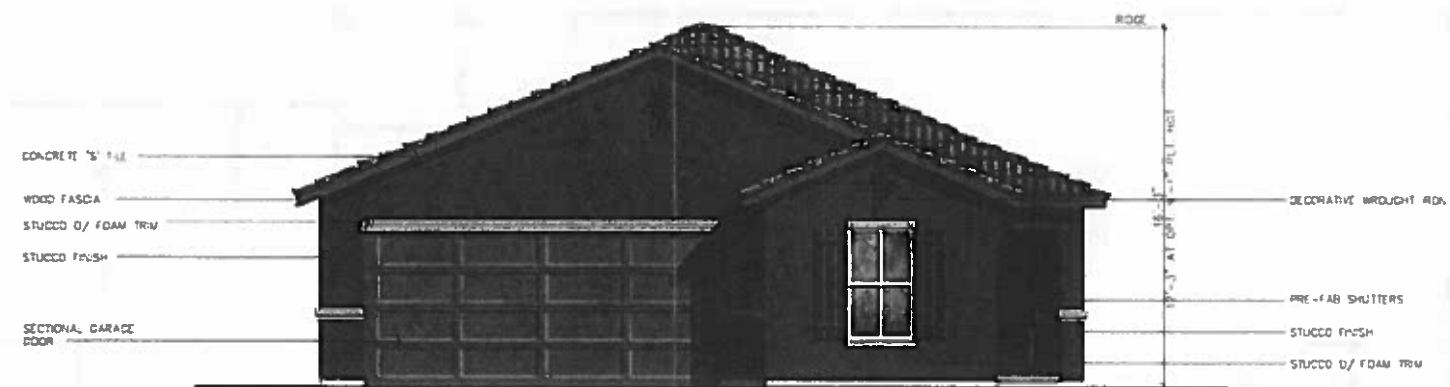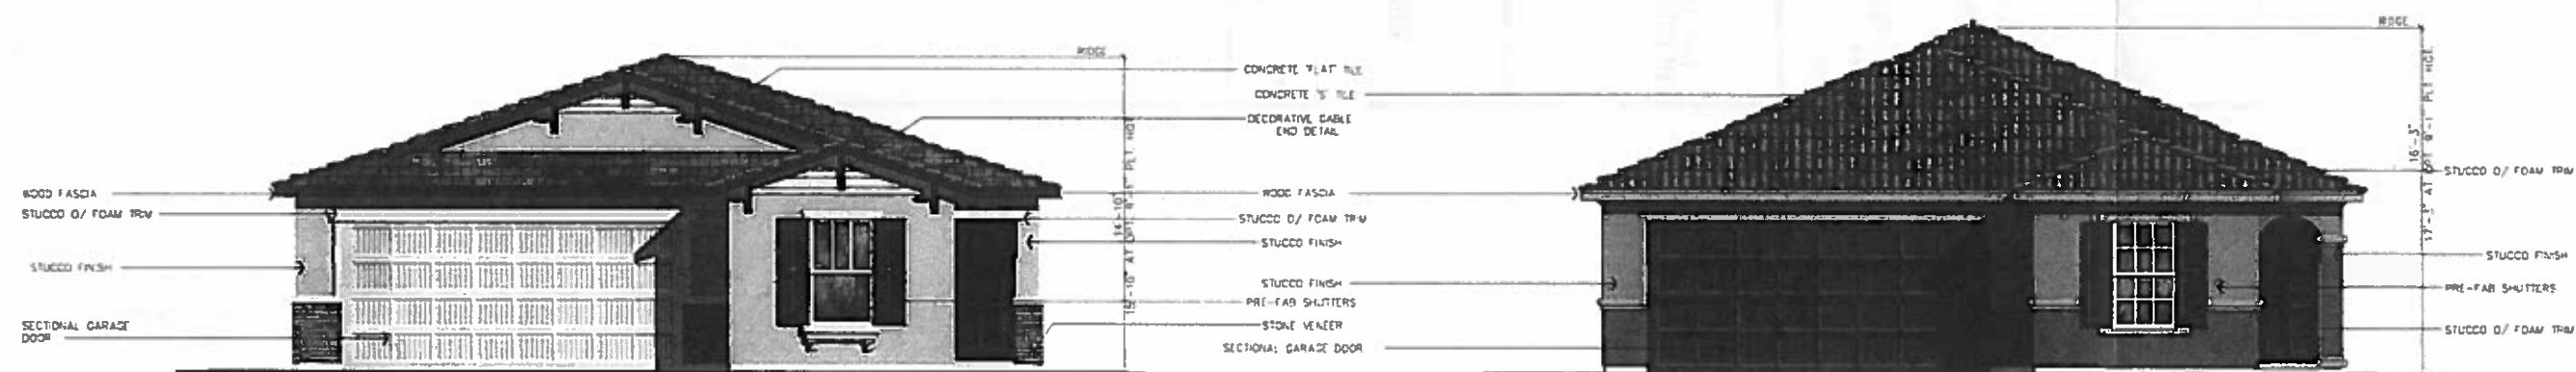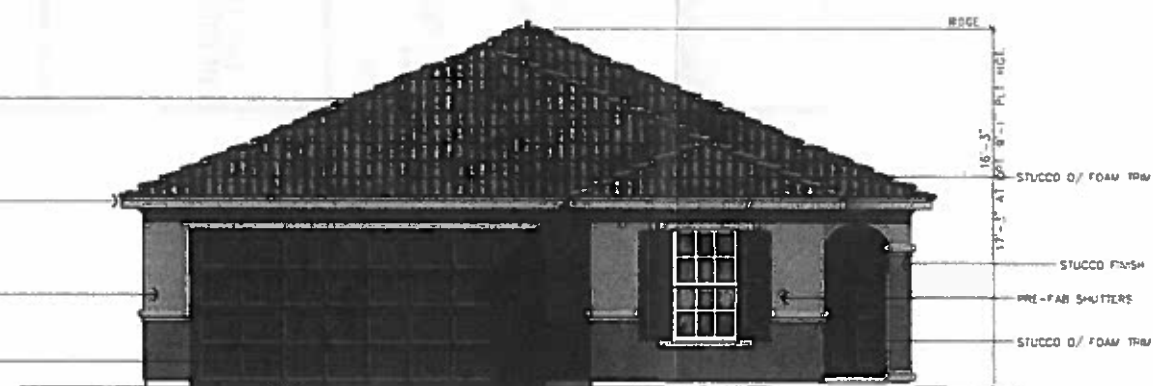**'A' - Spanish****'D' - Craftsman****'E' - Southern Italian**

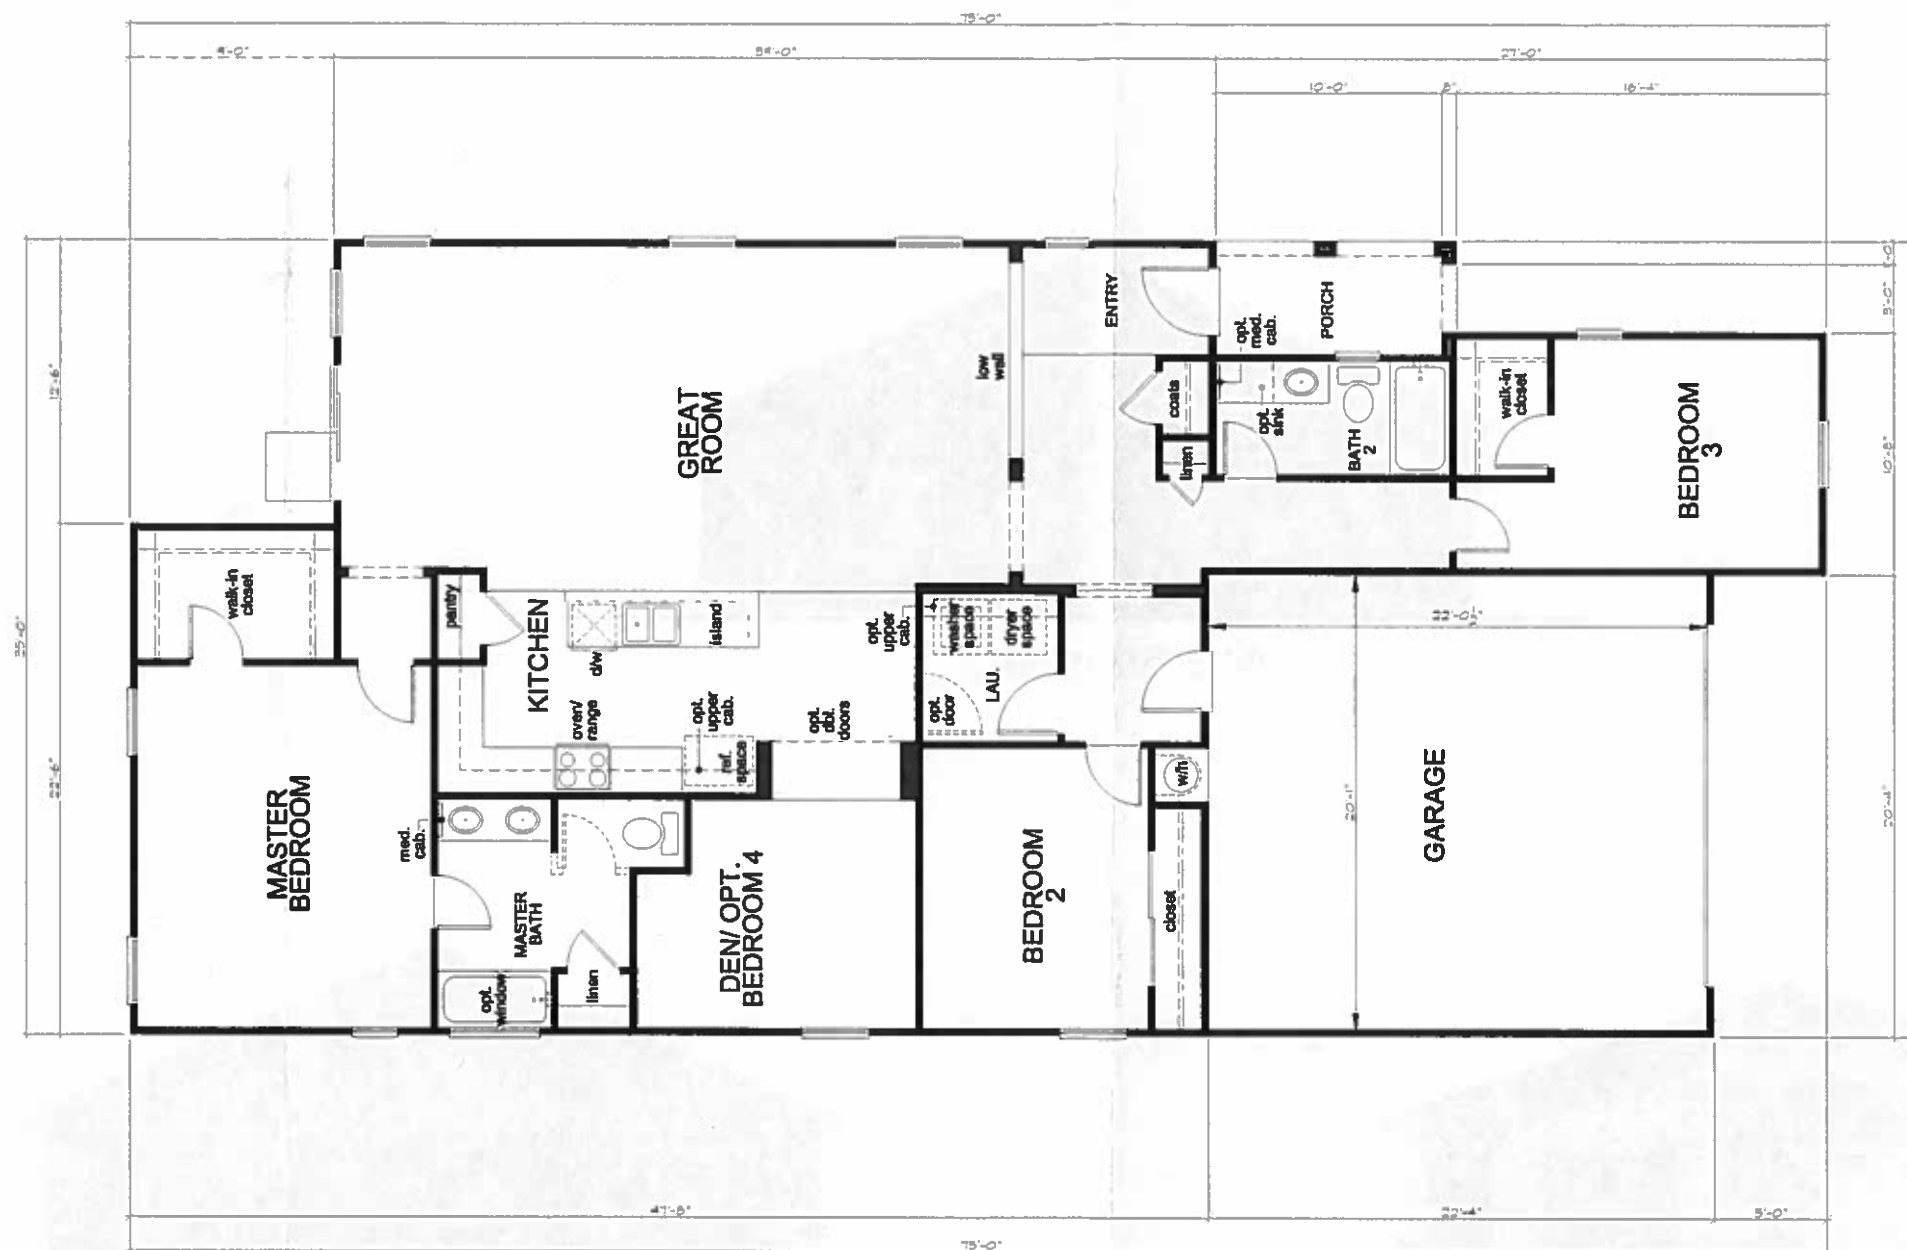


First Floor Plan
'A' - Spanish


SQUARE FOOTAGE		
PLAN 1151838		
FLOOR AREA	636	SQ. FT.
TOTAL AREA	1836	SQ. FT.
GARAGE AREA	435	SQ. FT.
PORCH AREA	55	SQ. FT.
OPT. PATIO AREA	115	SQ. FT.

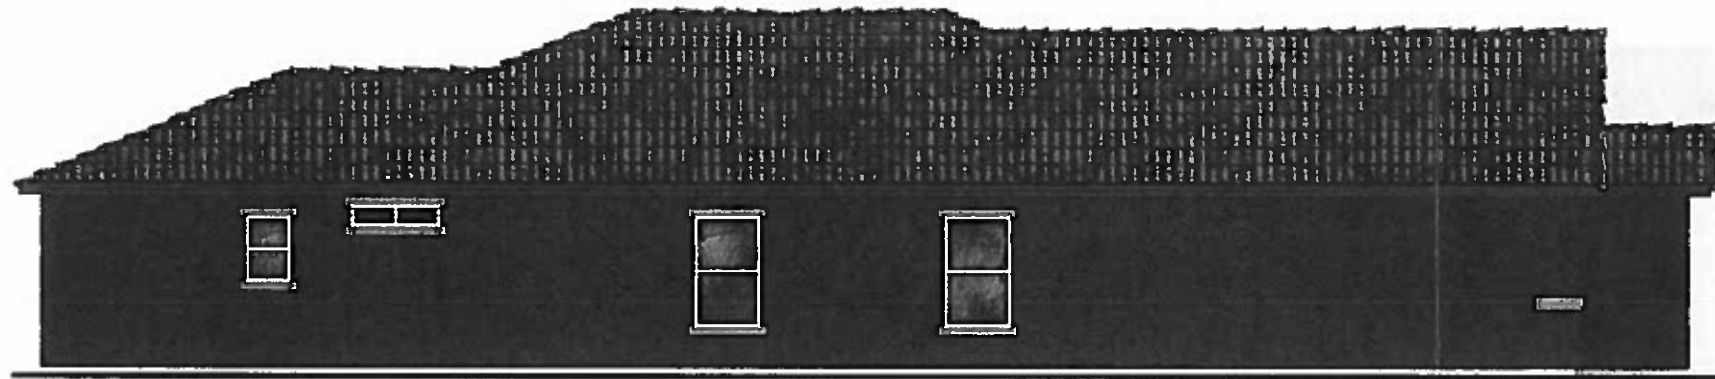


Left Elevation

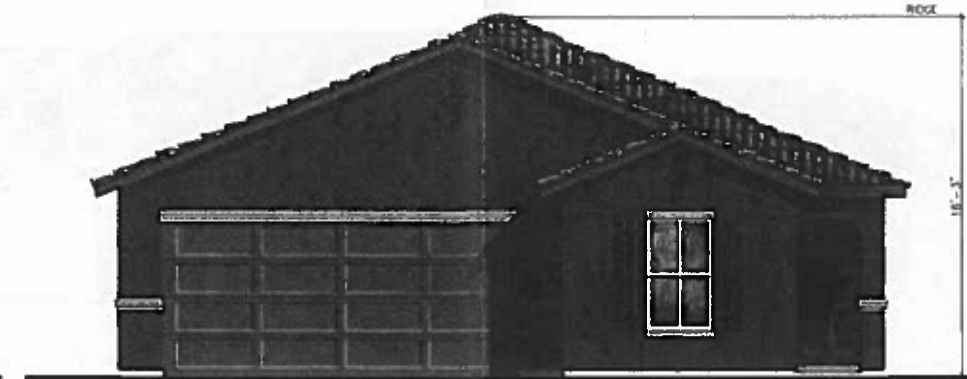

Front Elevation

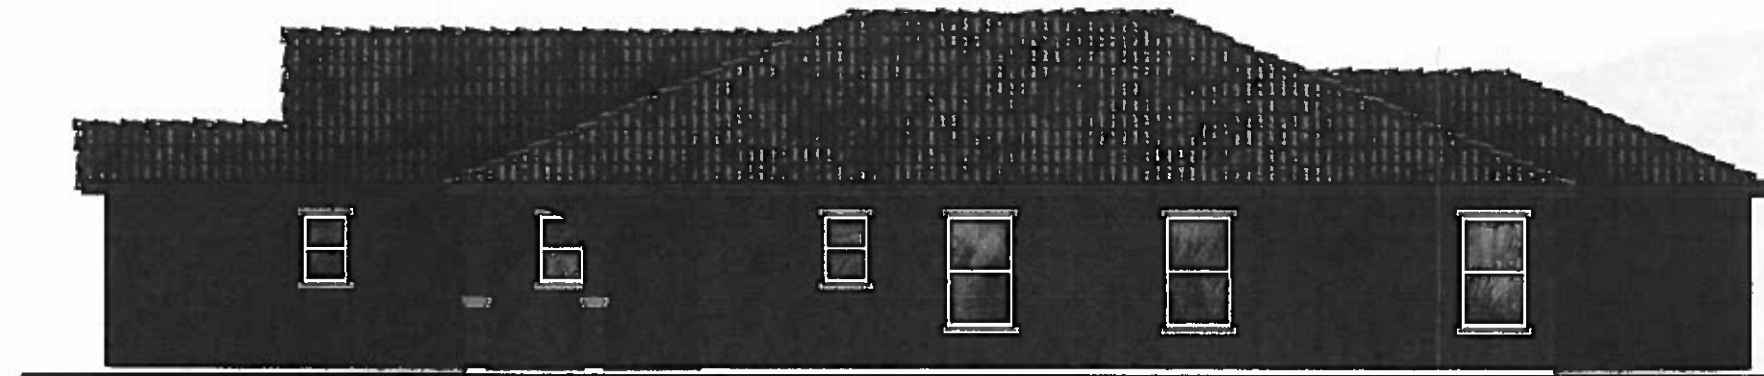

Right Elevation

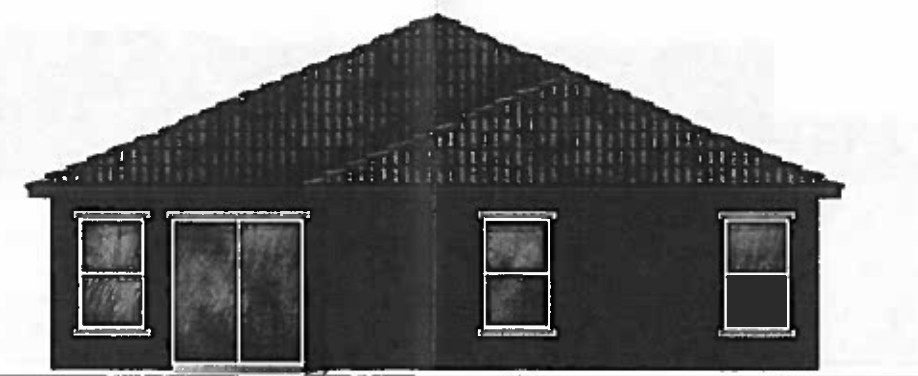


Rear Elevation

'A' - Spanish



Left Elevation

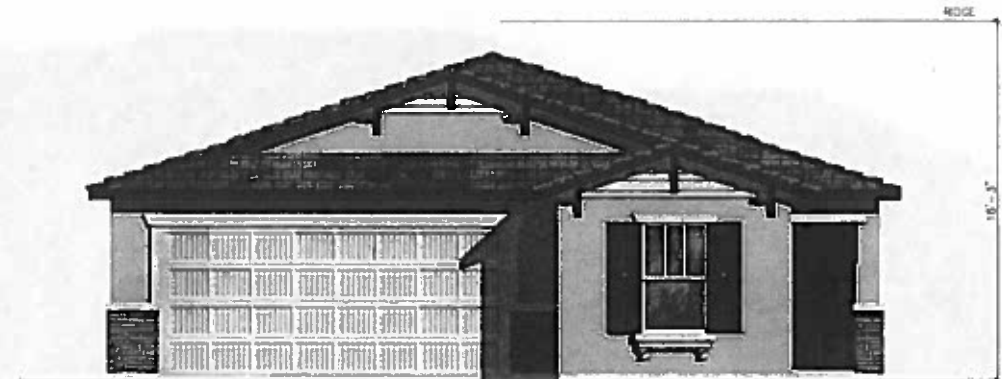

Front Elevation




Right Elevation




Rear Elevation


'D' - Craftsman

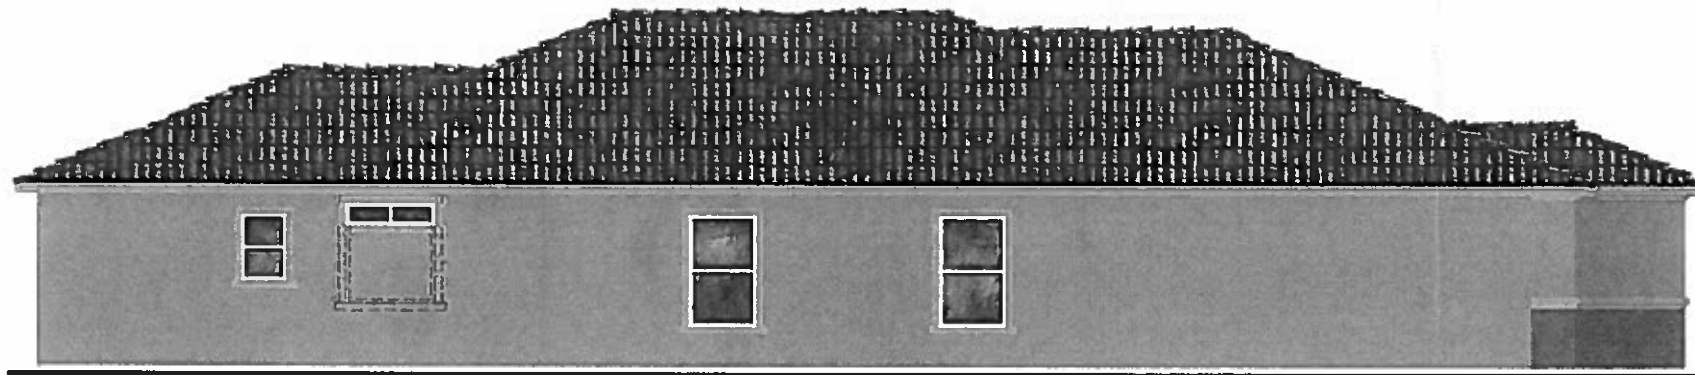

Left Elevation

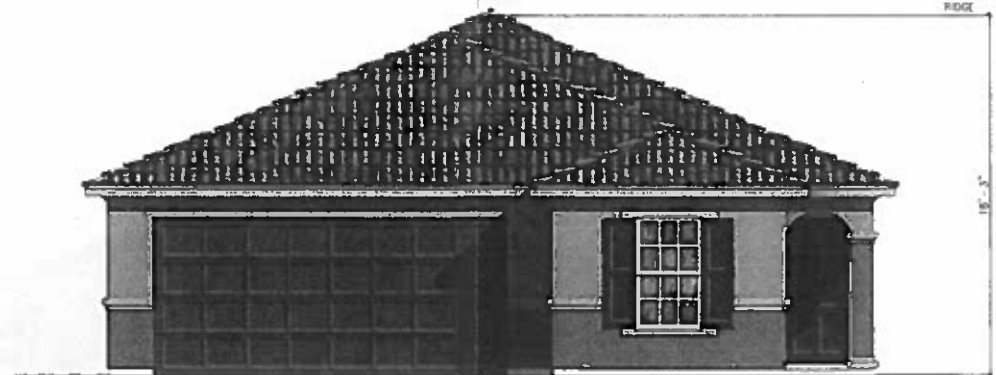

Front Elevation

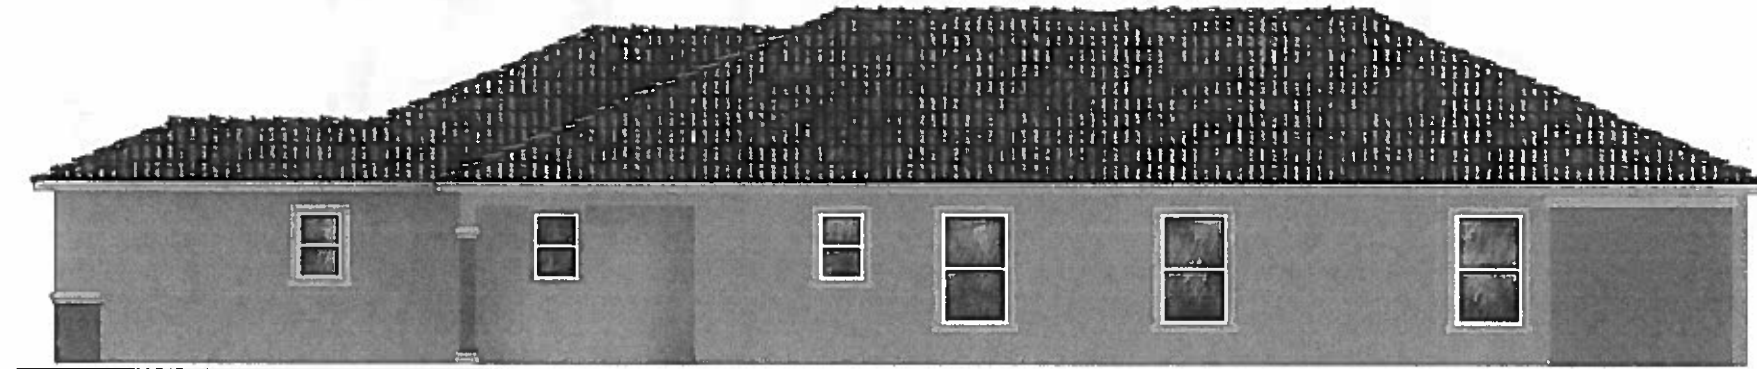

Right Elevation




Rear Elevation

'E' - Southern Italian




HIGLEY AND BROWN - 35' SERIES
KB HOME - PHOENIX DIVISION
MESA, ARIZONA


PLAN No. 135,1838
JOB No. 875999.99
STORY: ONE
AUGUST 28, 2013

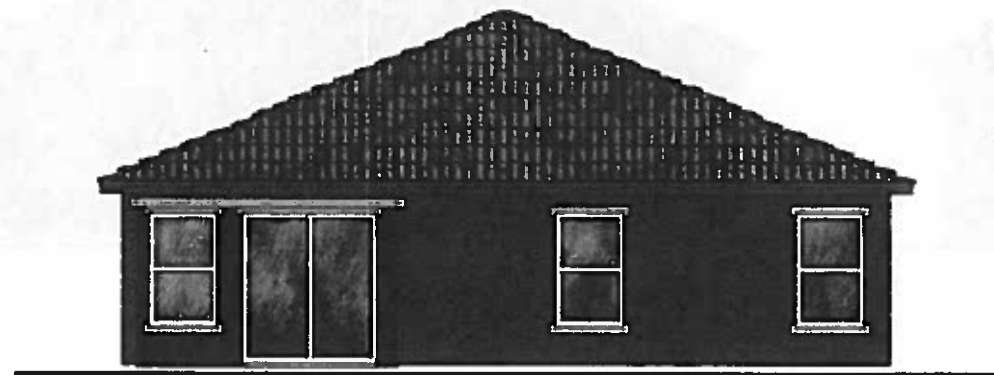

Rear Elevation

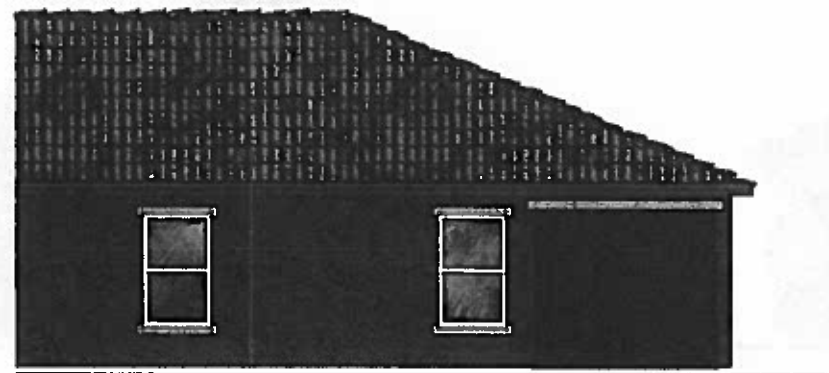

Right Elevation

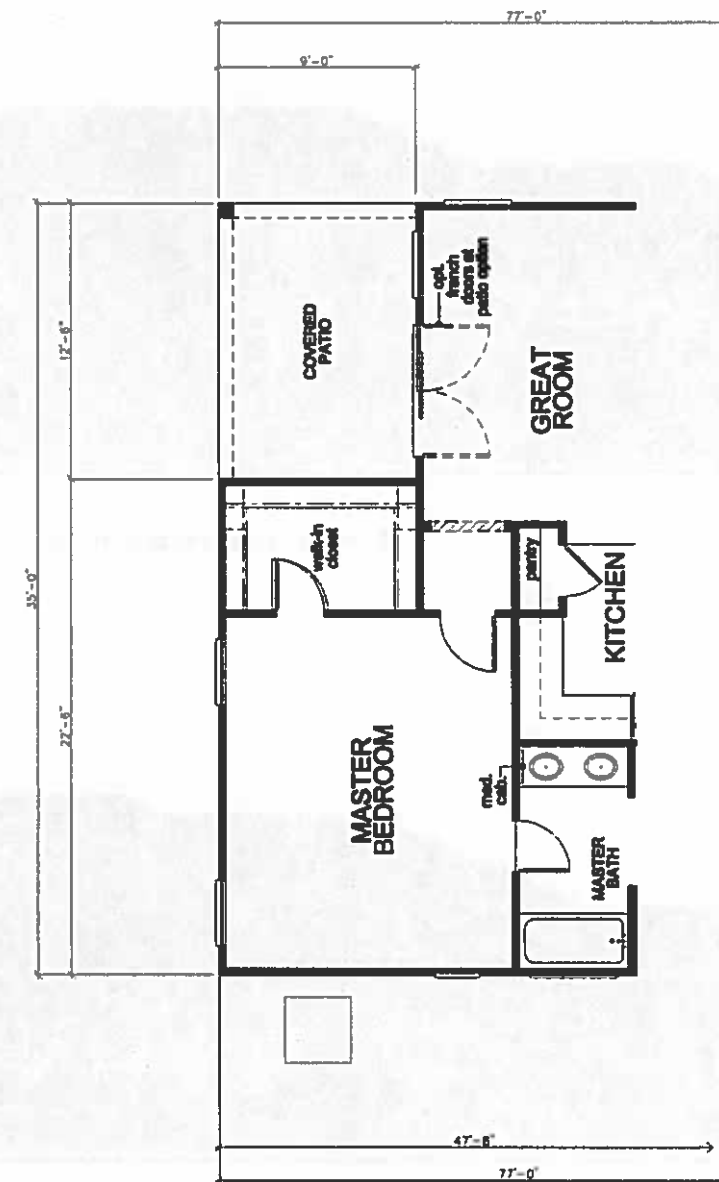

Floor Plan

**Covered Patio
Option**



HIGLEY AND BROWN - 35' SERIES
KB HOME - PHOENIX DIVISION
MESA, ARIZONA

PLAN No.: 135.1838
JOB No.: 875999.99
STORY: ONE
AUGUST 28, 2013




'A' - Spanish



'D' - Craftsman



'E' - Southern Italian

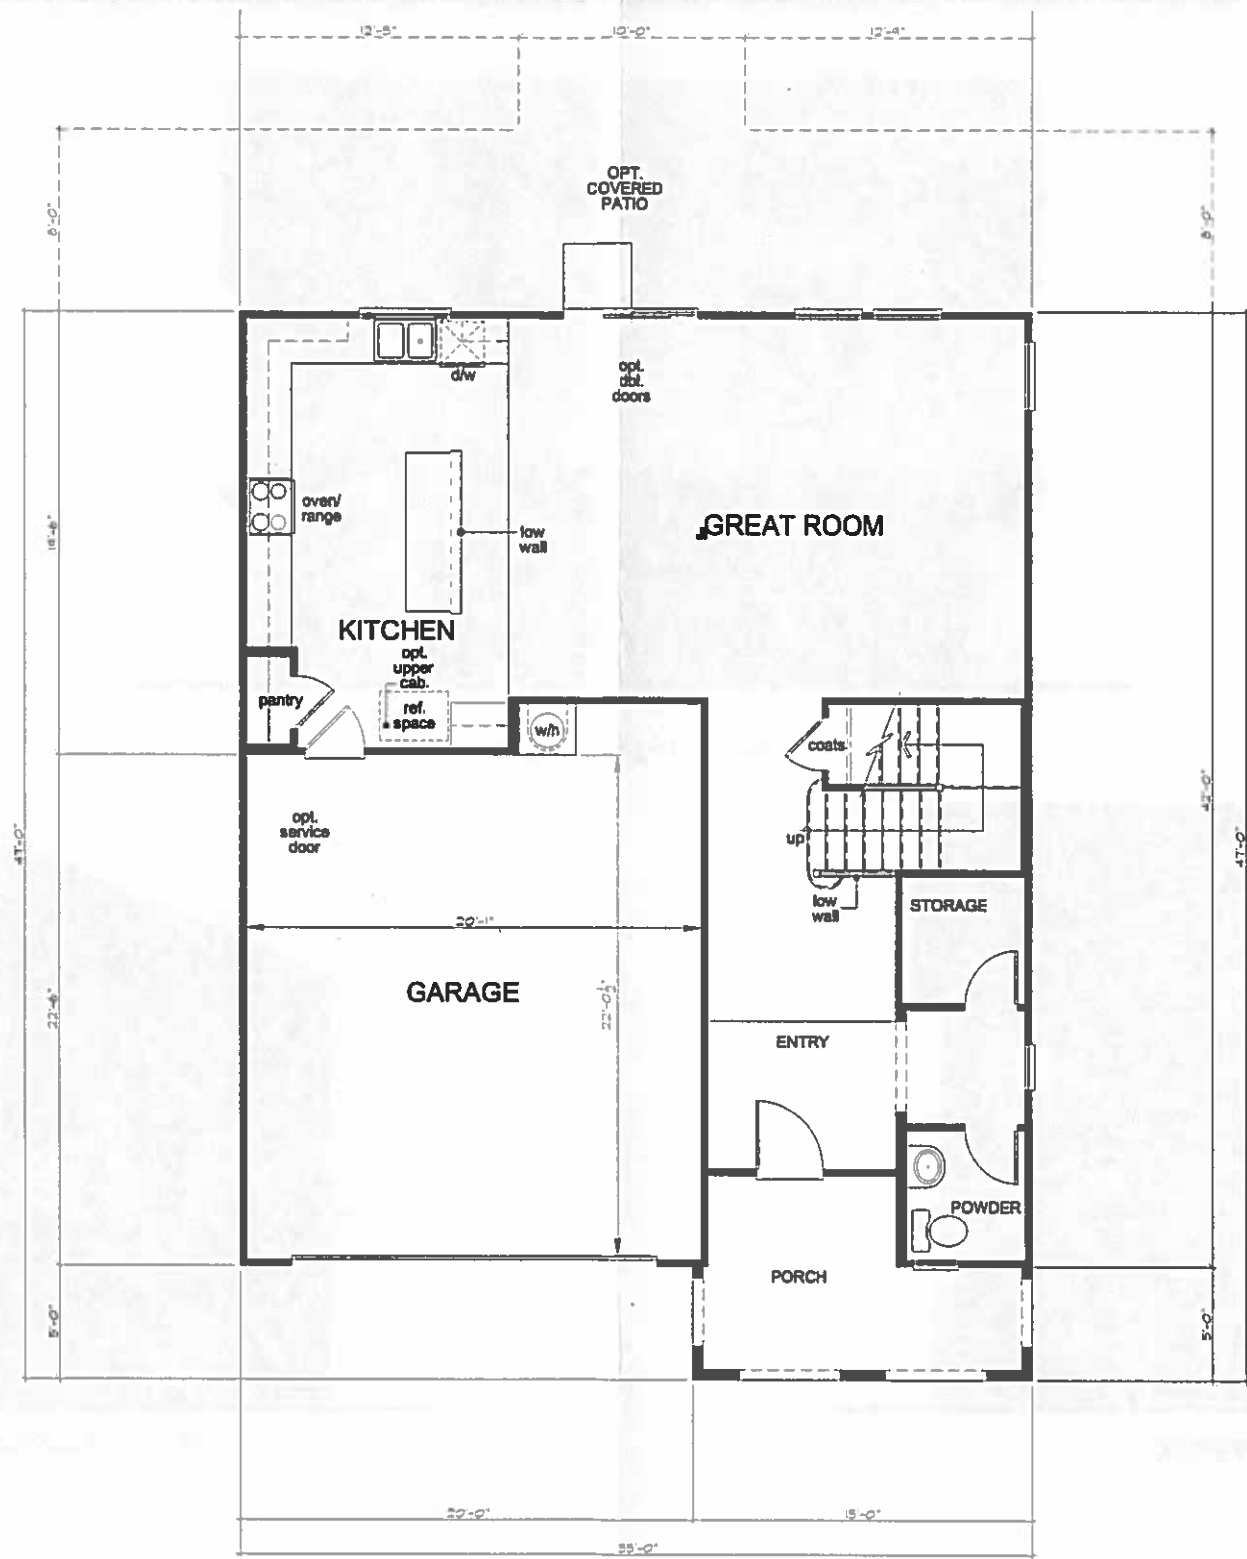


First Floor Plan
'A' - Spanish

SQUARE FOOTAGE			
PLAN 2352248			
FIRST FLOOR AREA	454	sq. ft.	
SECOND FLOOR AREA	1318	sq. ft.	
TOTAL AREA	2277	sq. ft.	
GARAGE AREA	478	sq. ft.	
PORCH AREA			
	ELEVATION "A"	108	sq. ft.
	ELEVATION "D"	108	sq. ft.
	ELEVATION "E"	108	sq. ft.
OPT. PATIO AREA	COVERED	100	sq. ft.
	EXTENDED COVERED	228	sq. ft.
OPT. BALCONY	ALL ELEVATIONS	228	sq. ft.




Second Floor Plan
'A' - Spanish

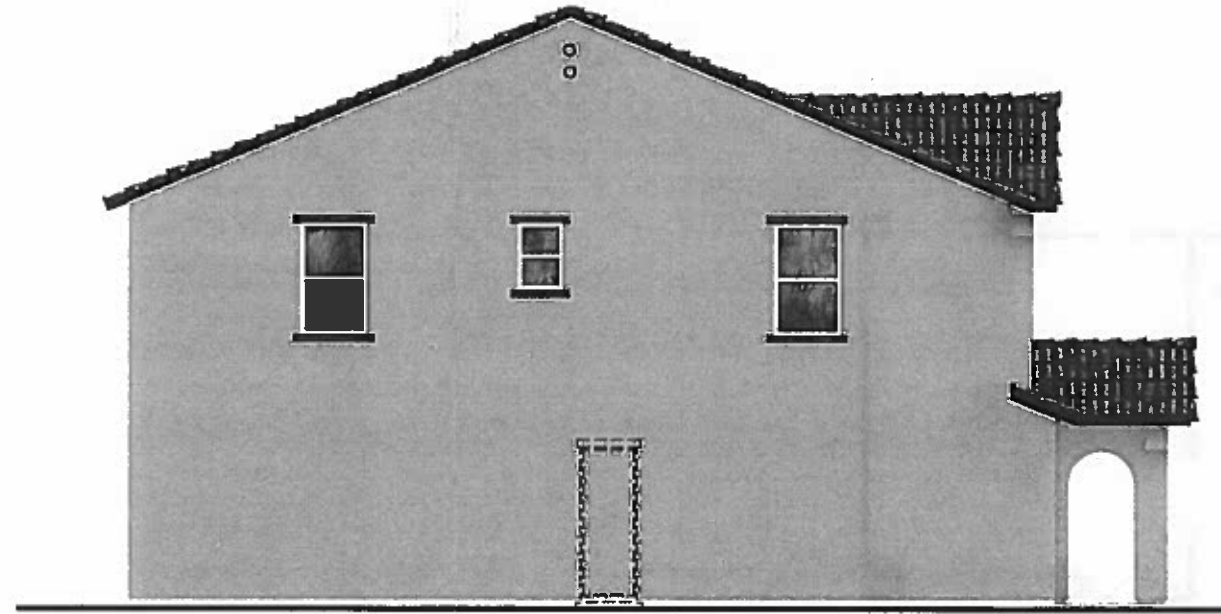


Left Elevation



Front Elevation

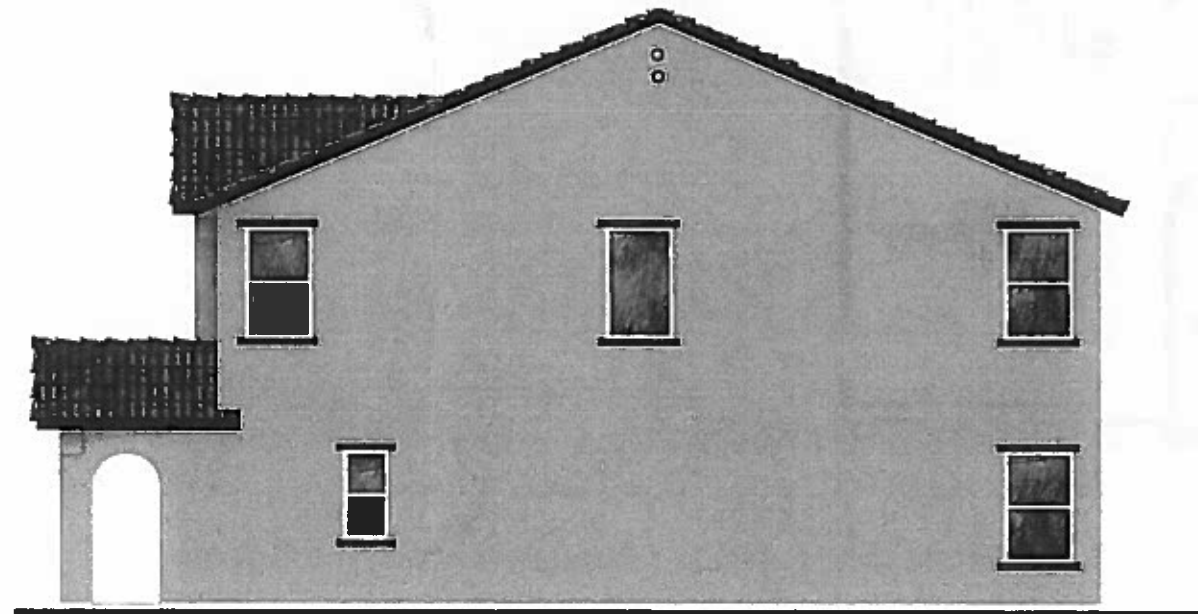


Right Elevation

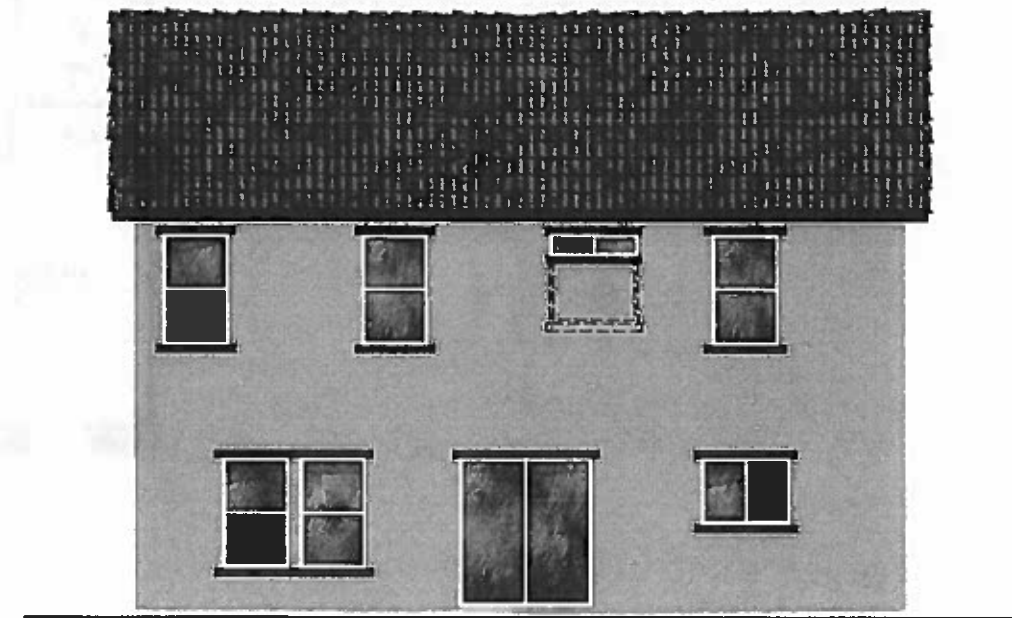

Rear Elevation


'A' - Spanish

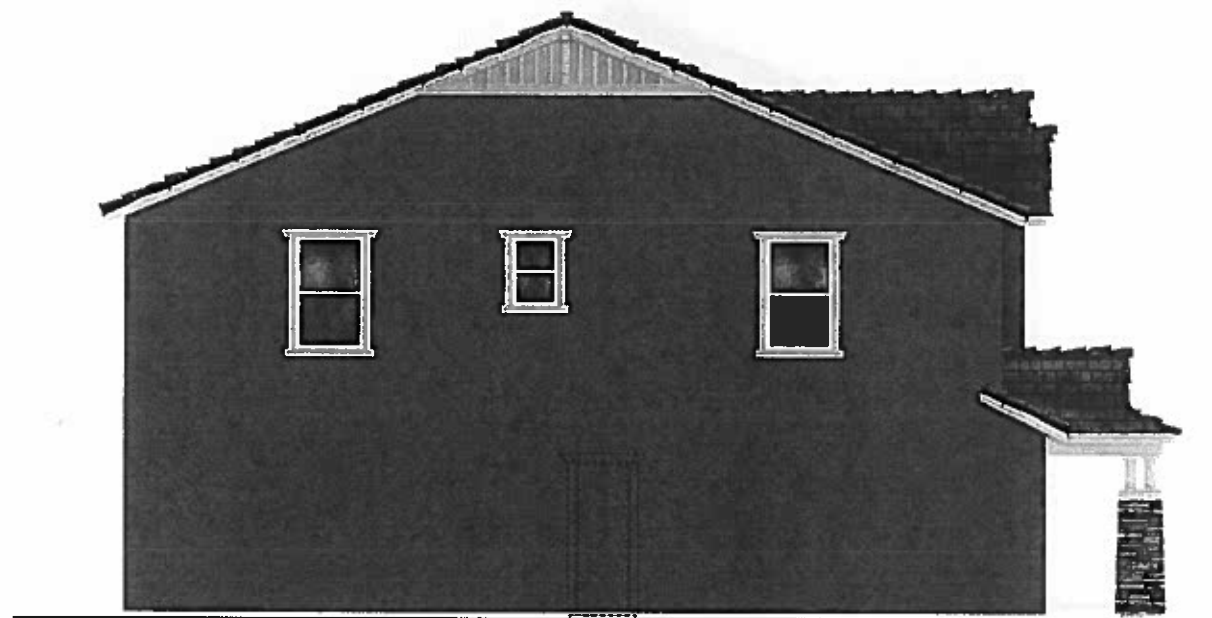

Left Elevation



Front Elevation

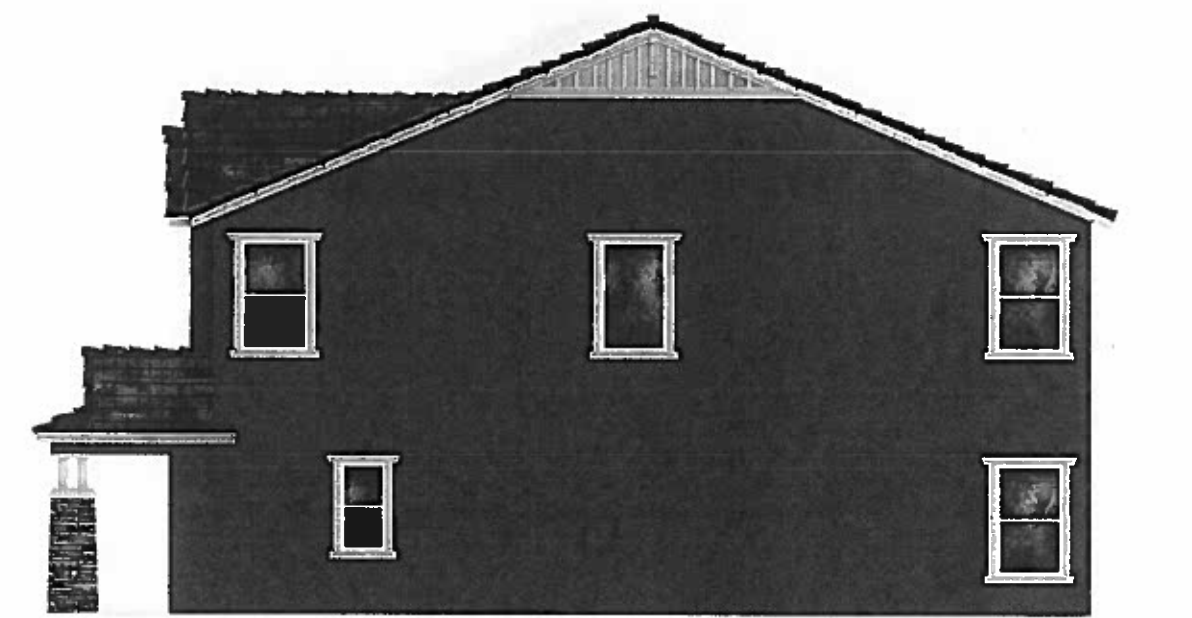


Right Elevation



Rear Elevation


'D' - Craftsman

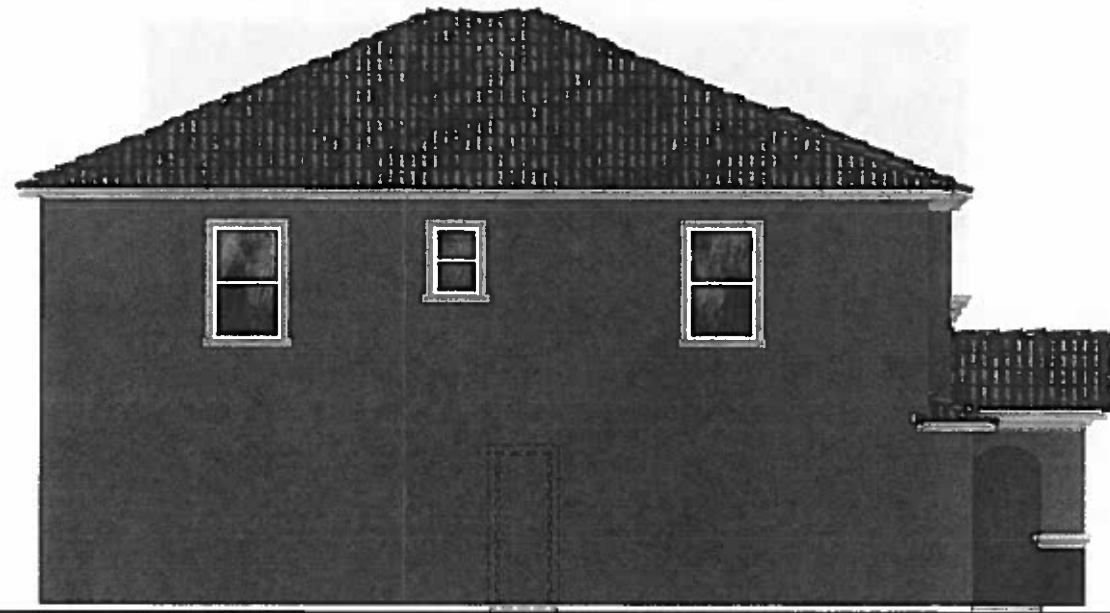


Left Elevation



Front Elevation

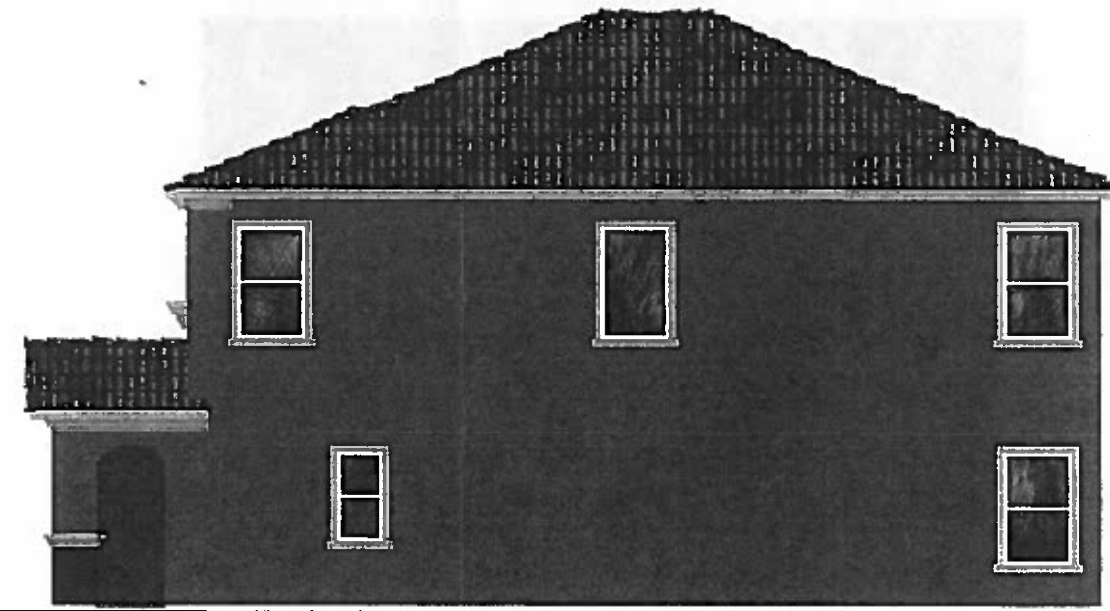

Right Elevation

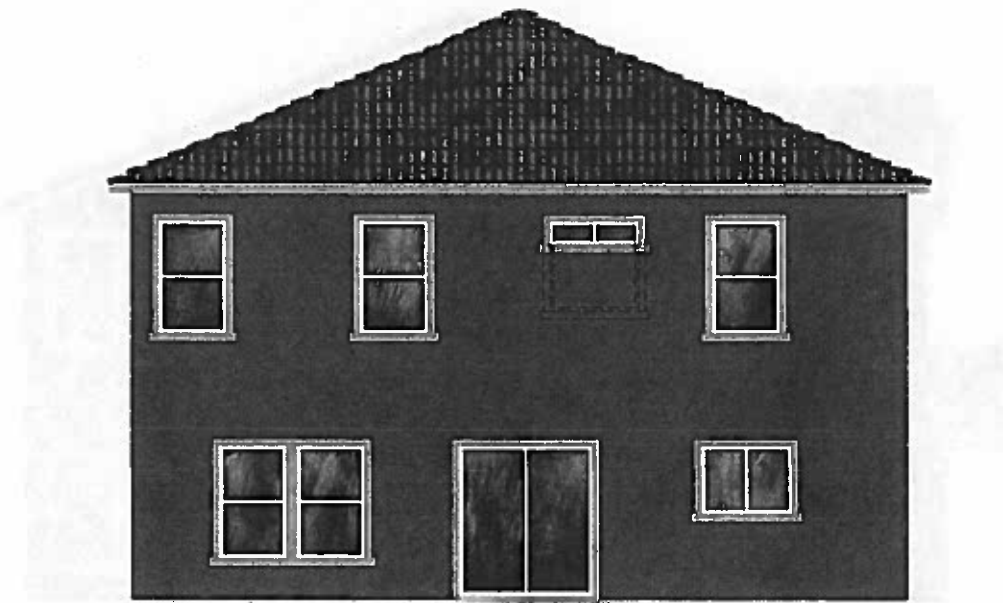


Rear Elevation


'E' - Southern Italian



Rear Elevation

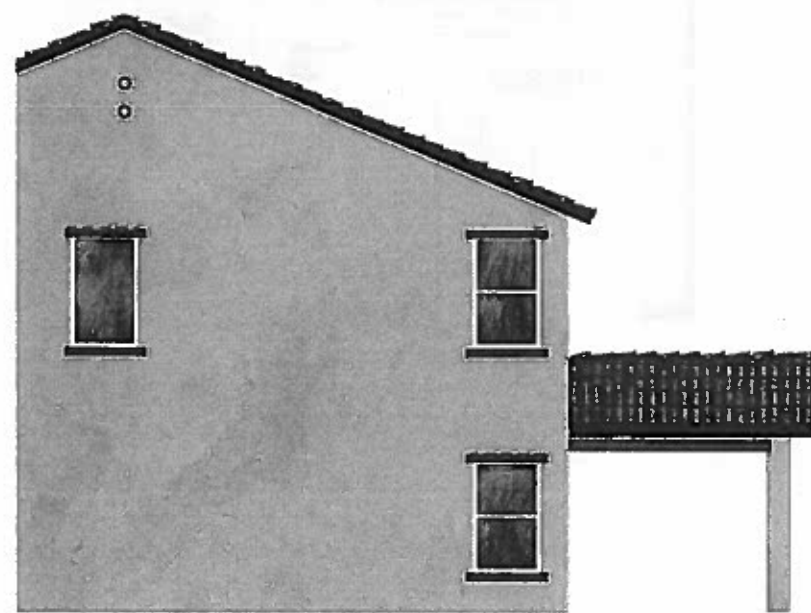

Right Elevation

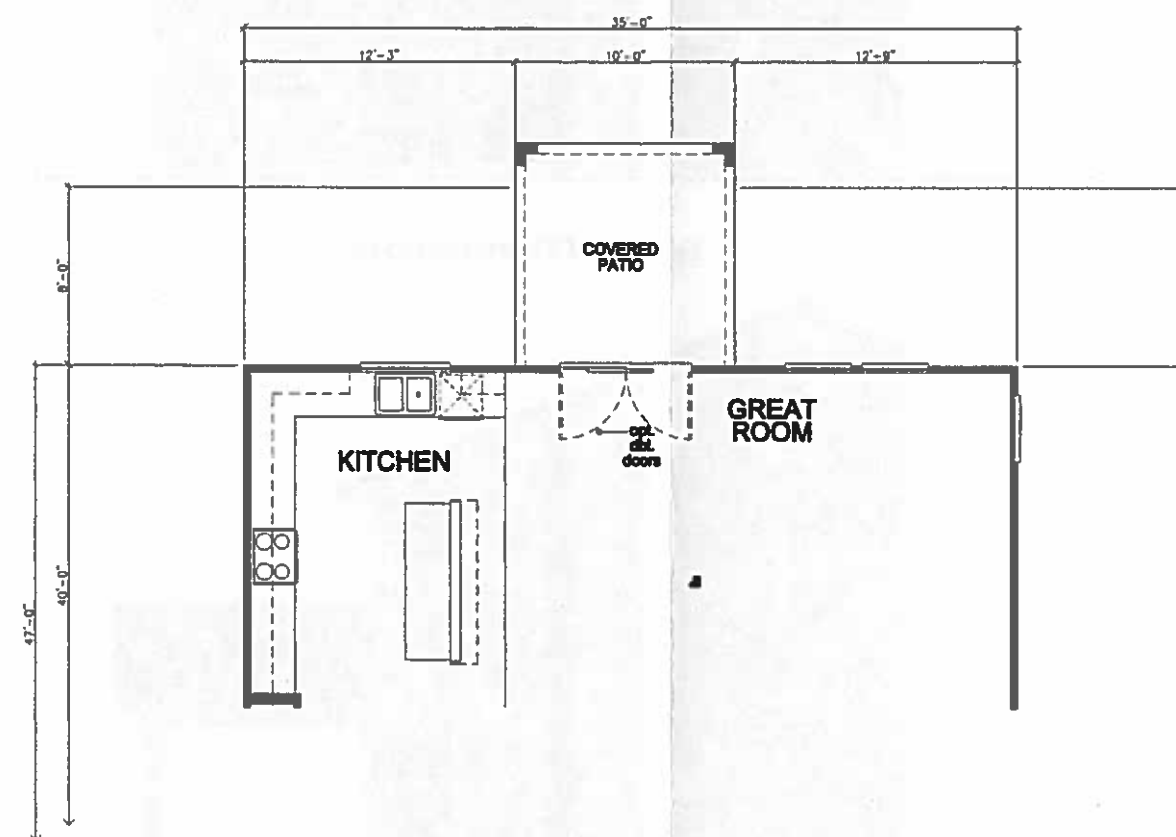


Floor Plan


Covered Patio Option



Rear Elevation

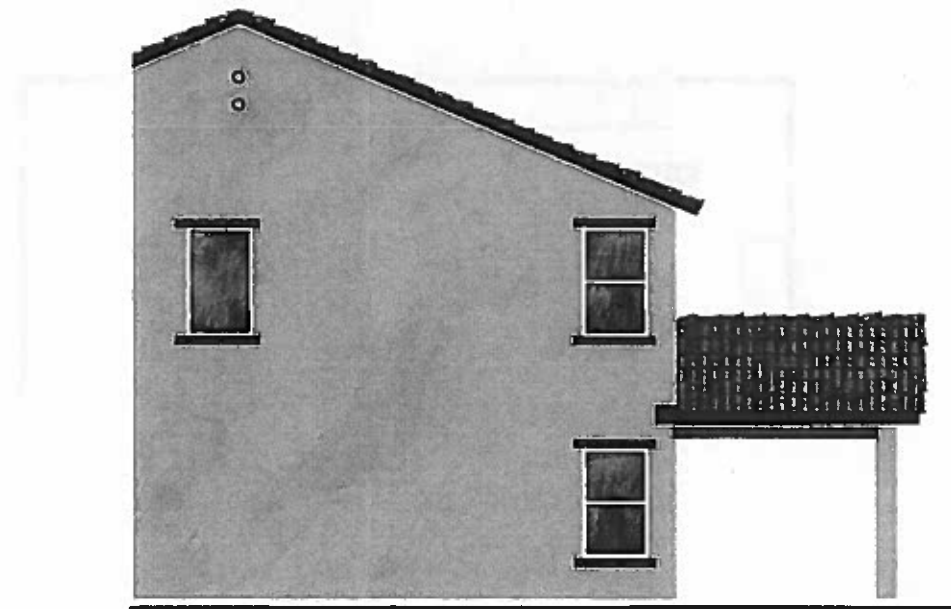

Right Elevation

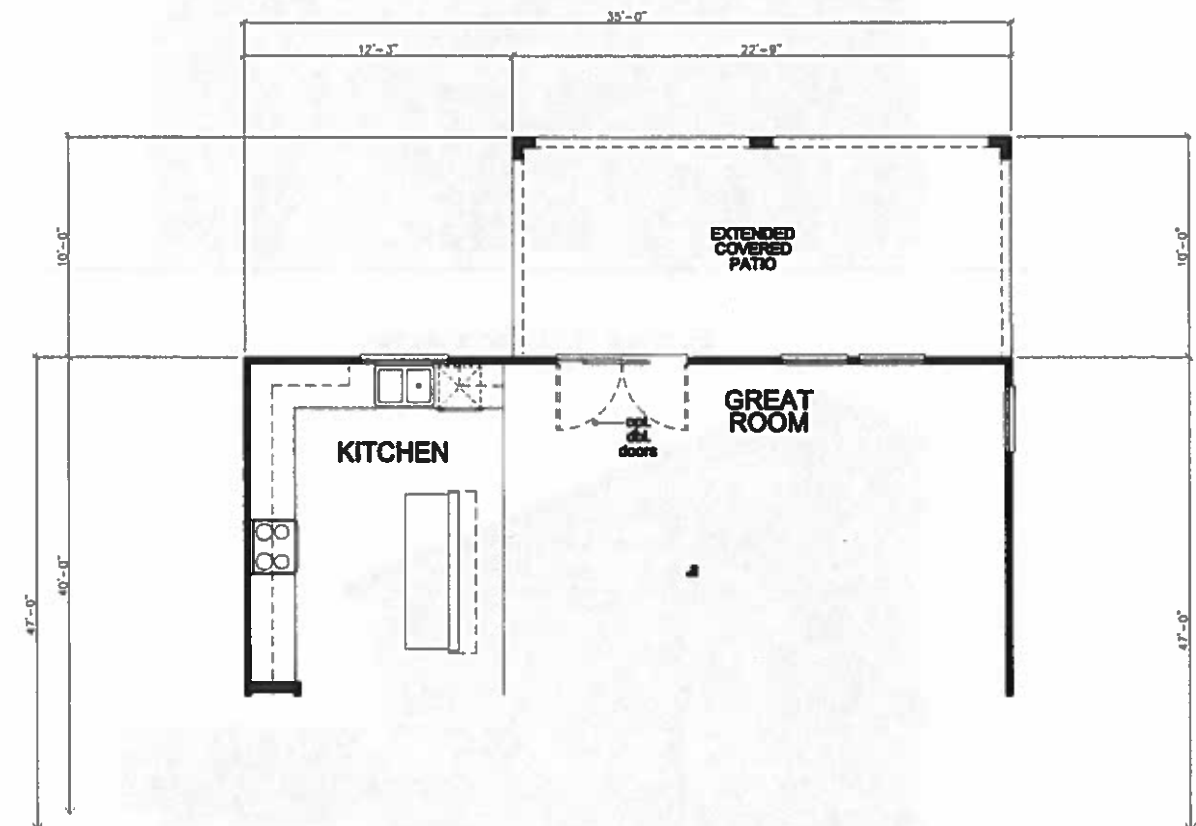

Floor Plan

**Extended
Covered Patio
Option**



'A' - Spanish




'D' - Craftsman



'E' - Southern Italian



SQUARE FOOTAGE			
PLAN 2352A1			
FIRST FLOOR AREA	865	50	FT.
SECOND FLOOR AREA	1248	50	FT.
TOTAL AREA	2431	50	FT.
GARAGE AREA	461	50	FT.
PORCH AREA			
	ELEVATION 'A'	120	50 FT.
	ELEVATION 'B'	120	50 FT.
	ELEVATION 'C'	118	50 FT.
OPT. PATIO AREA	COVERED	109	50 FT.
	EXTENDED GARAGE	160	50 FT.
OPT. BALCONY	ALL ELEVATIONS	126	50 FT.

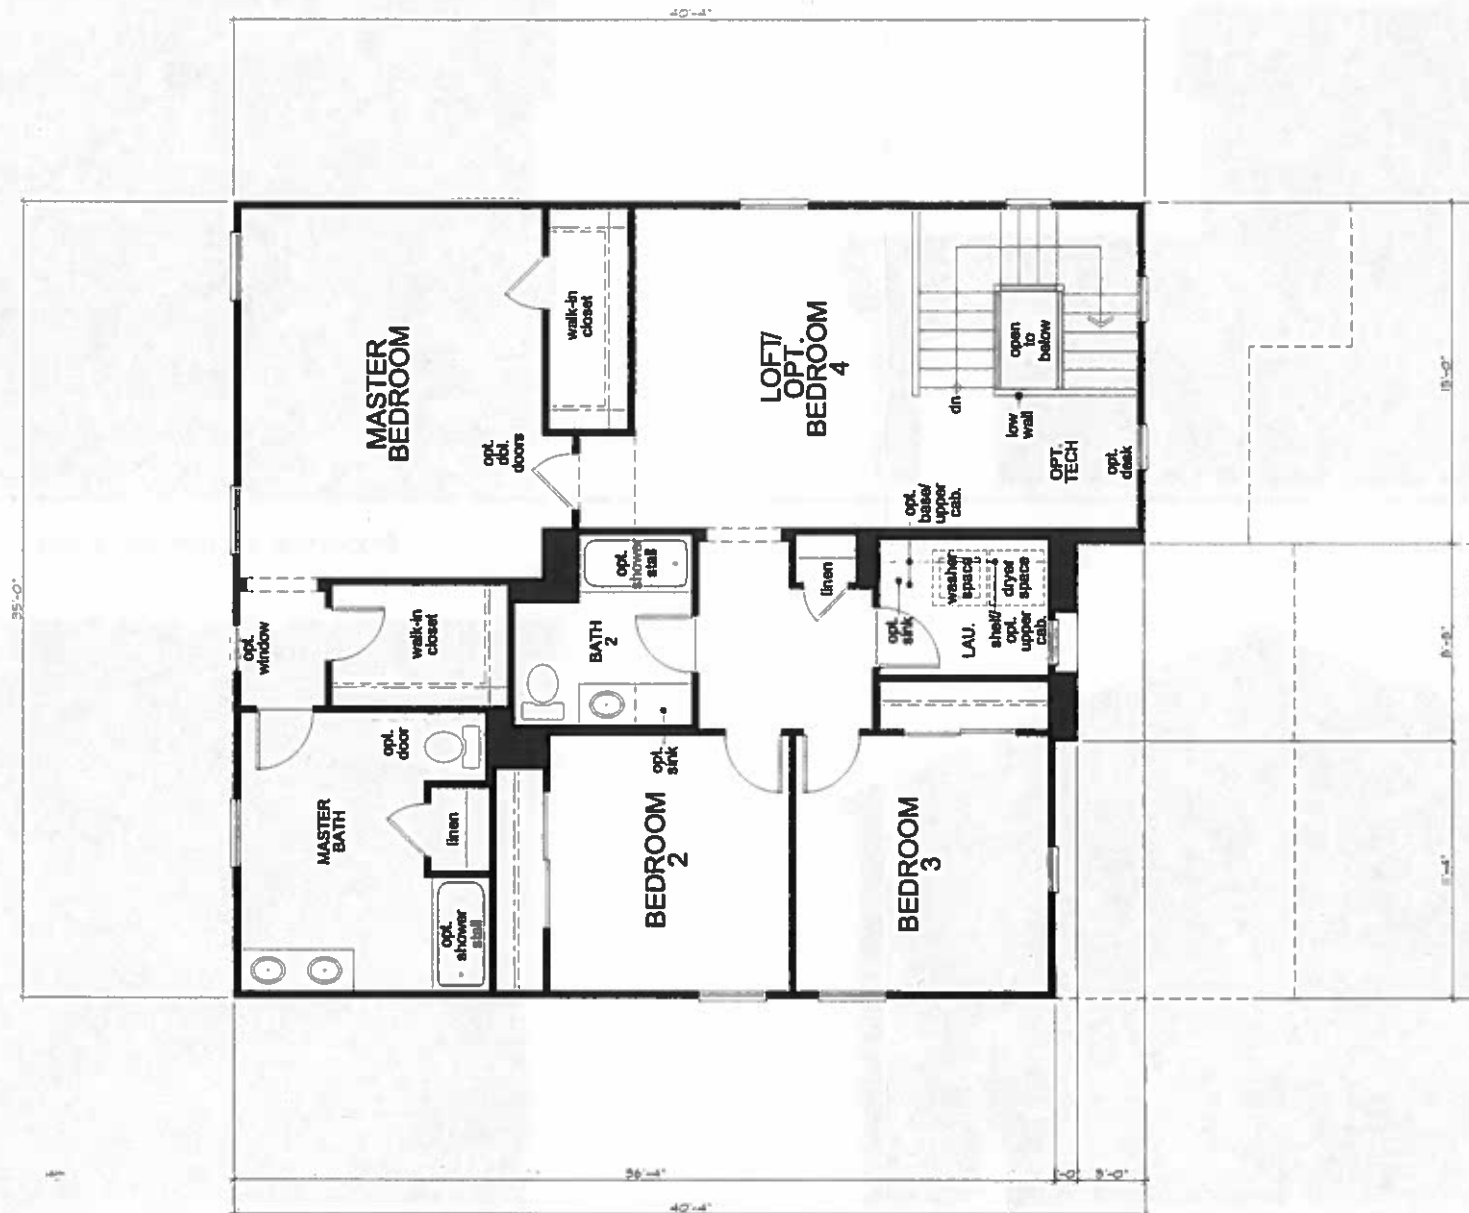


Second Floor Plan
'A' - Spanish



HIGLEY AND BROWN - 35' SERIES
KB HOME - PHOENIX DIVISION
MESA, ARIZONA


PLAN No.: 235,2431
JOB No.: 875999.99
STORY: TWO
AUGUST 28, 2013

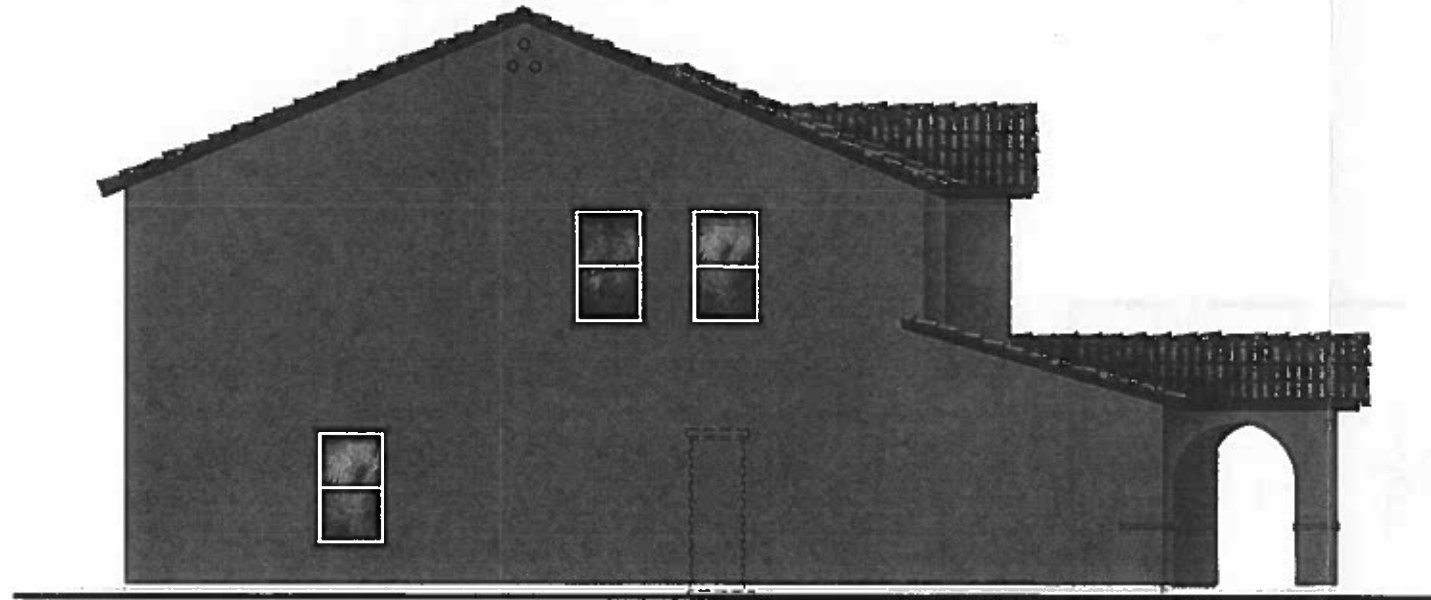


Left Elevation



Front Elevation

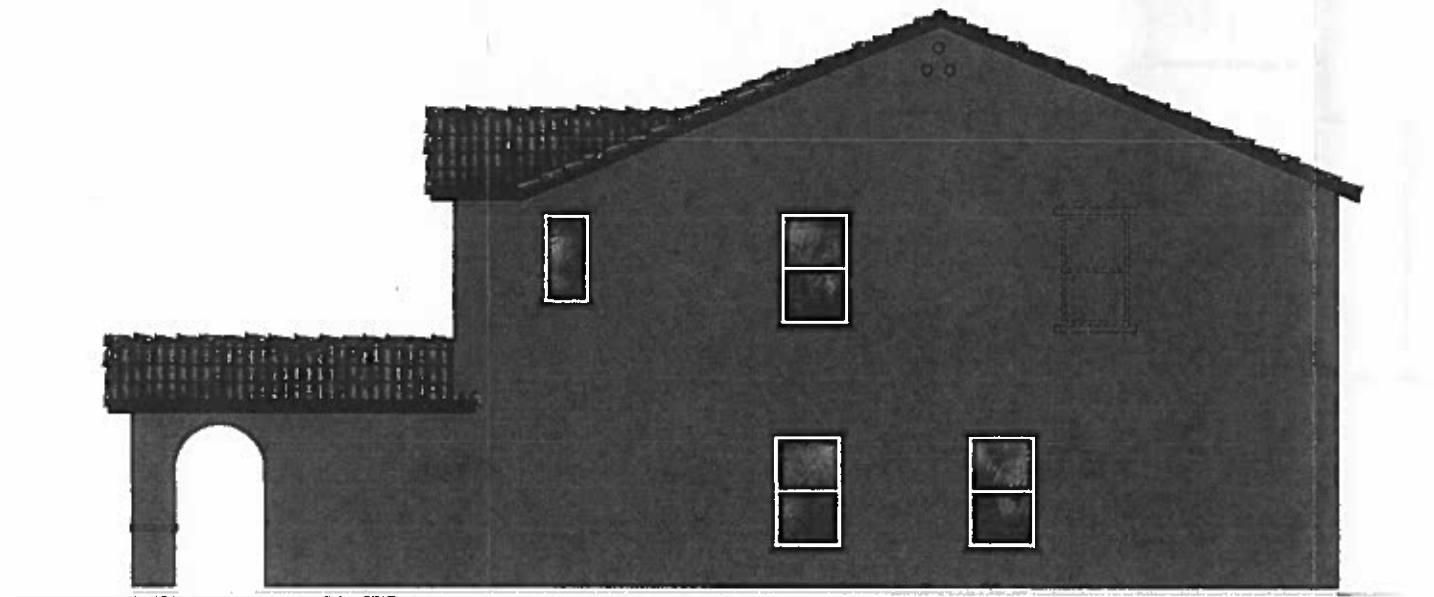


Right Elevation

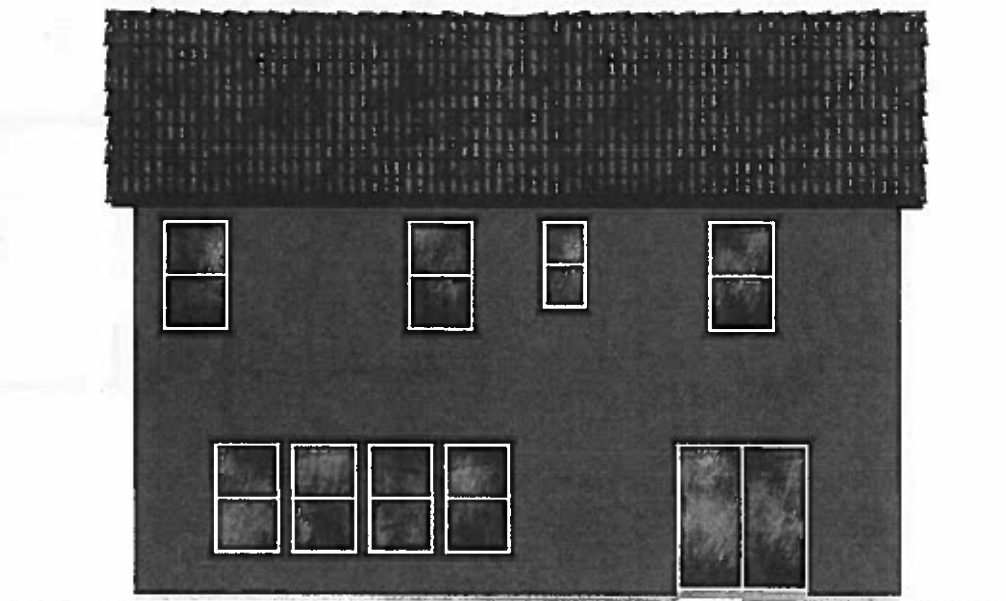

Rear Elevation


'A' - Spanish

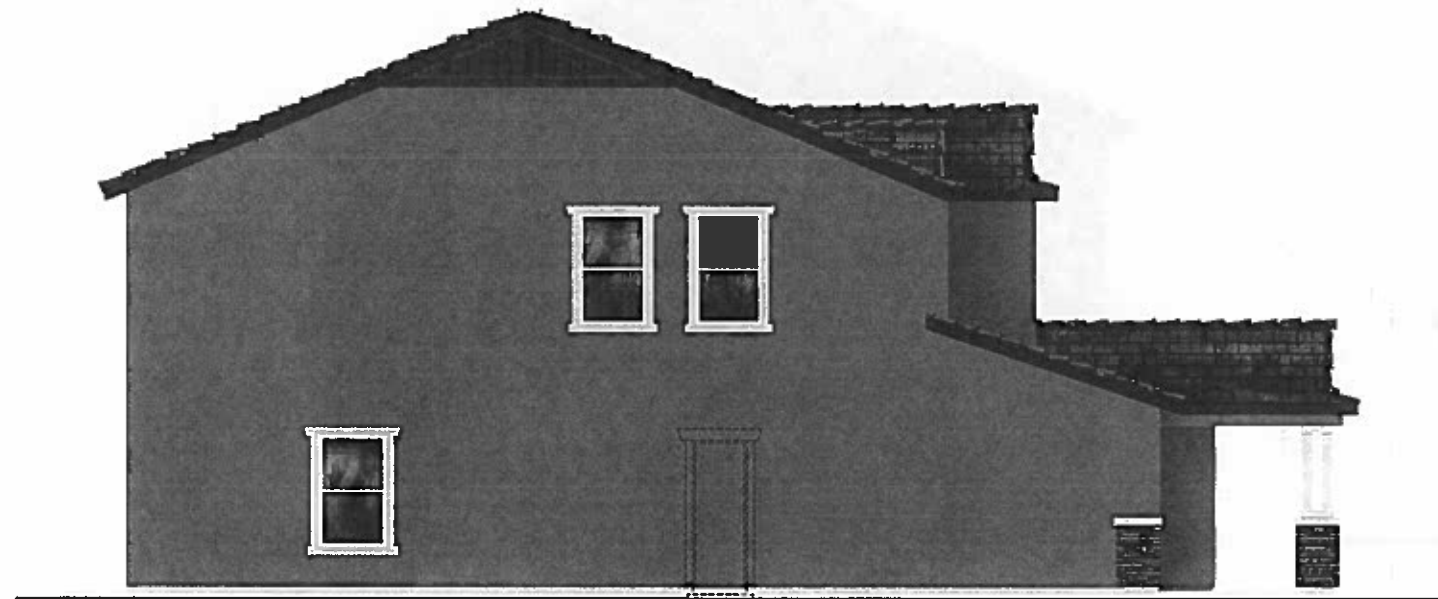


Left Elevation



Front Elevation

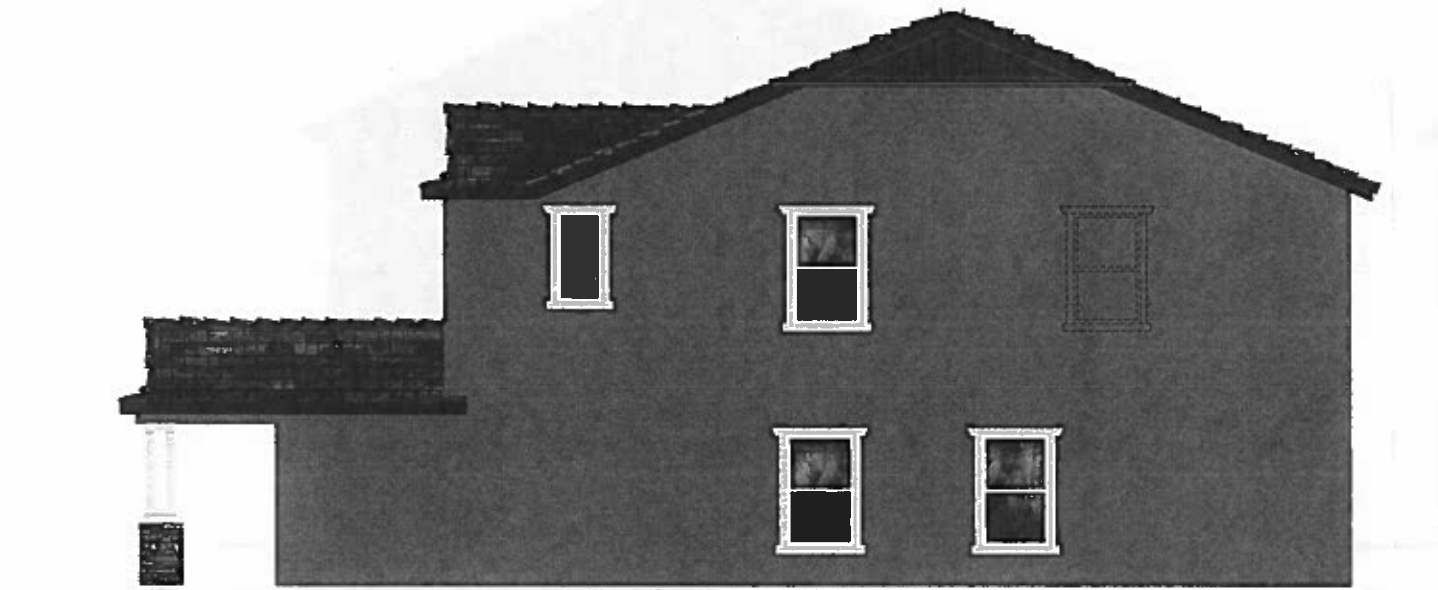

Right Elevation

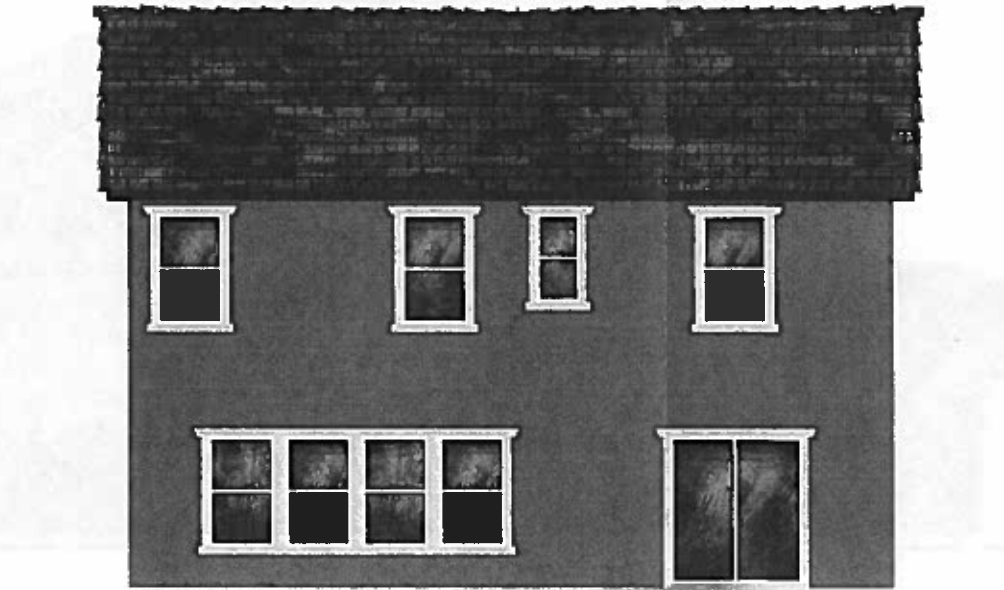

Rear Elevation


'D' - Craftsman



Left Elevation



Front Elevation

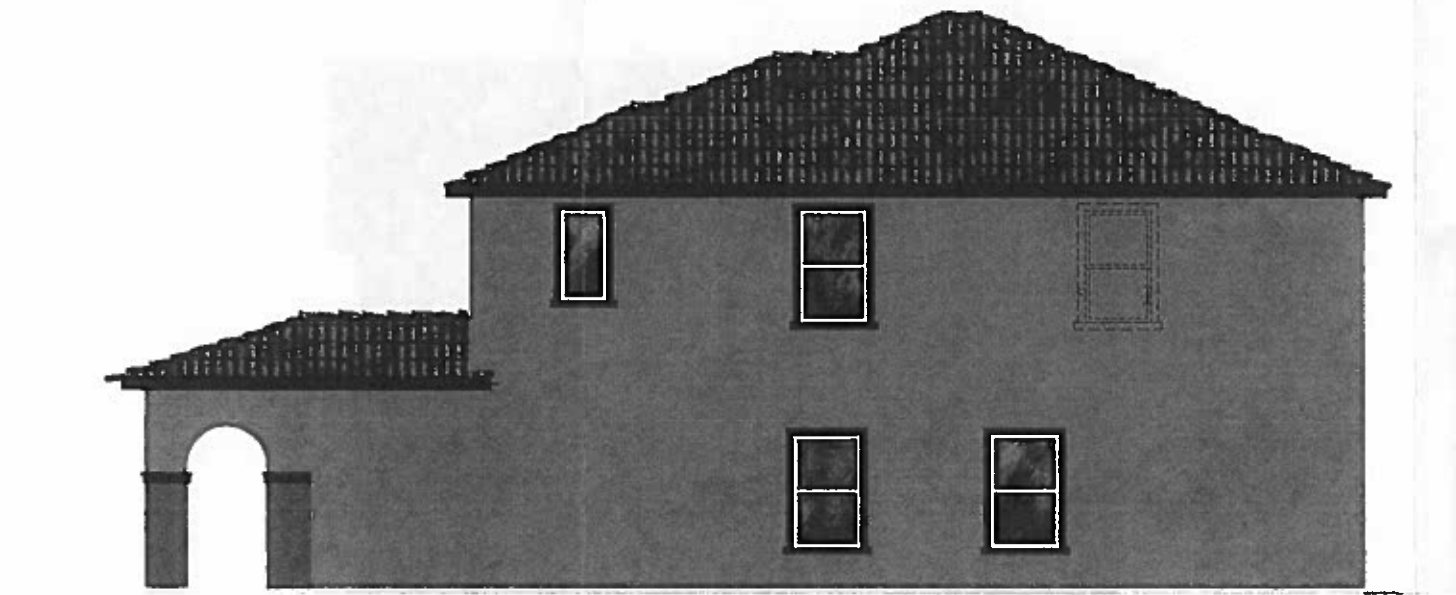

Right Elevation




Rear Elevation

'E' - Southern Italian




Rear Elevation

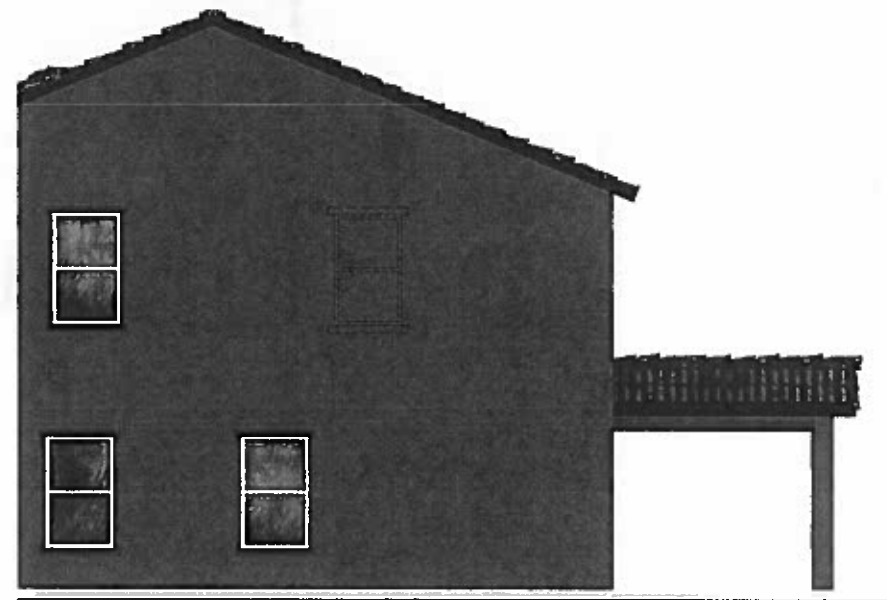

Right Elevation


Covered Patio
Option

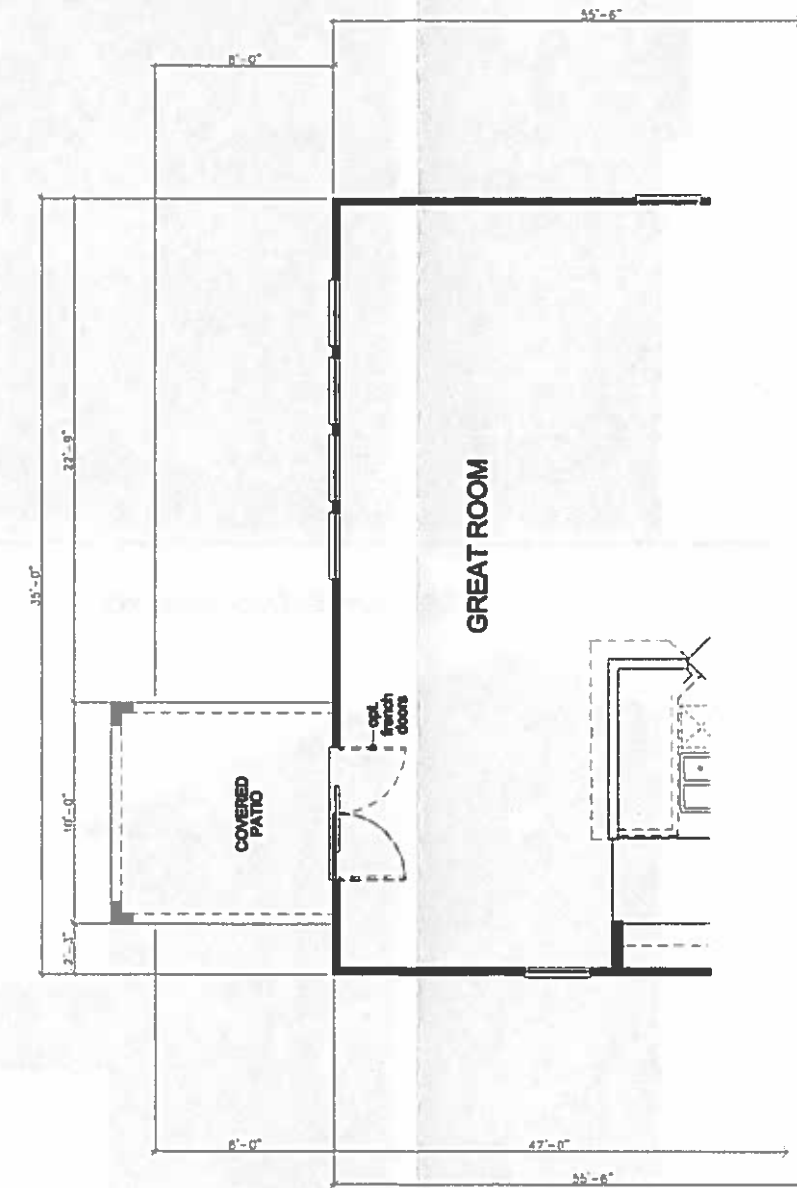

Floor Plan




Rear Elevation

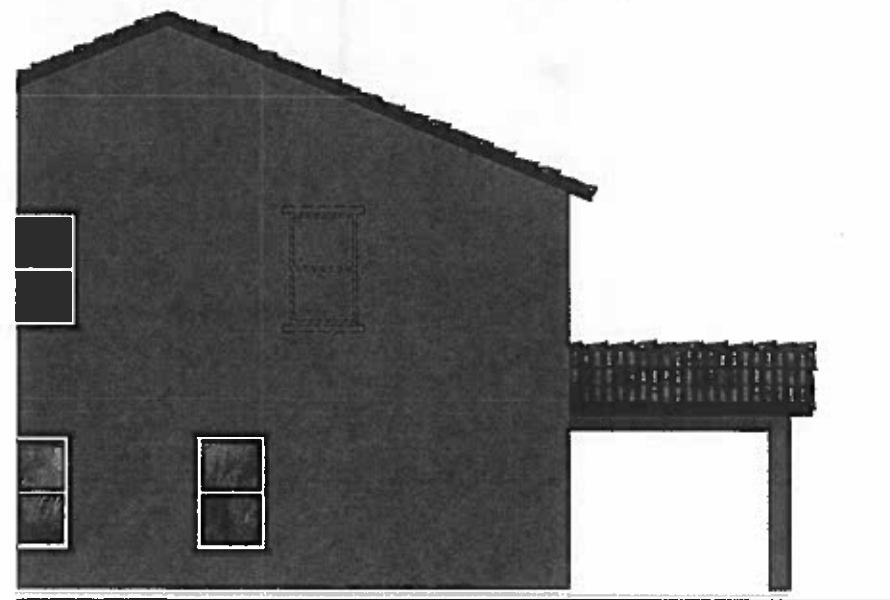

Right Elevation


Extended
Covered Patio
Option

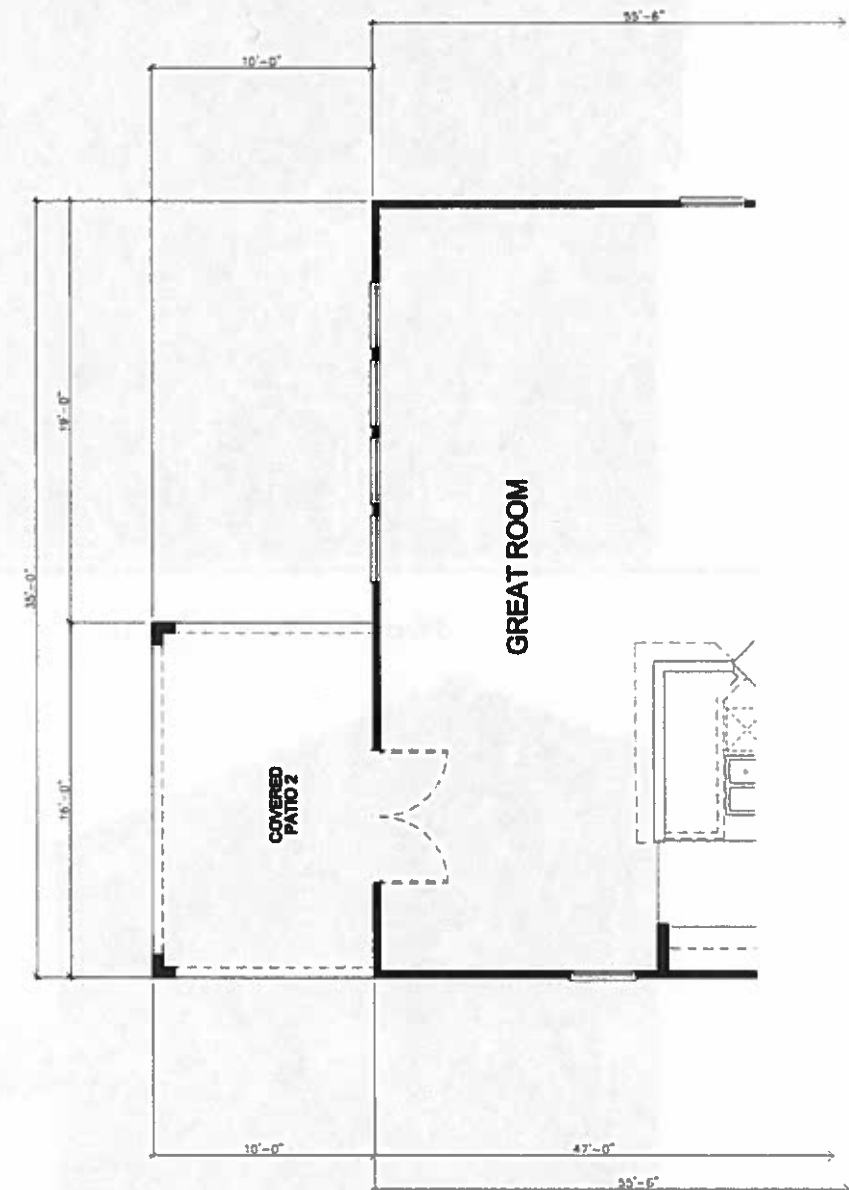

Floor Plan



'A' - Spanish

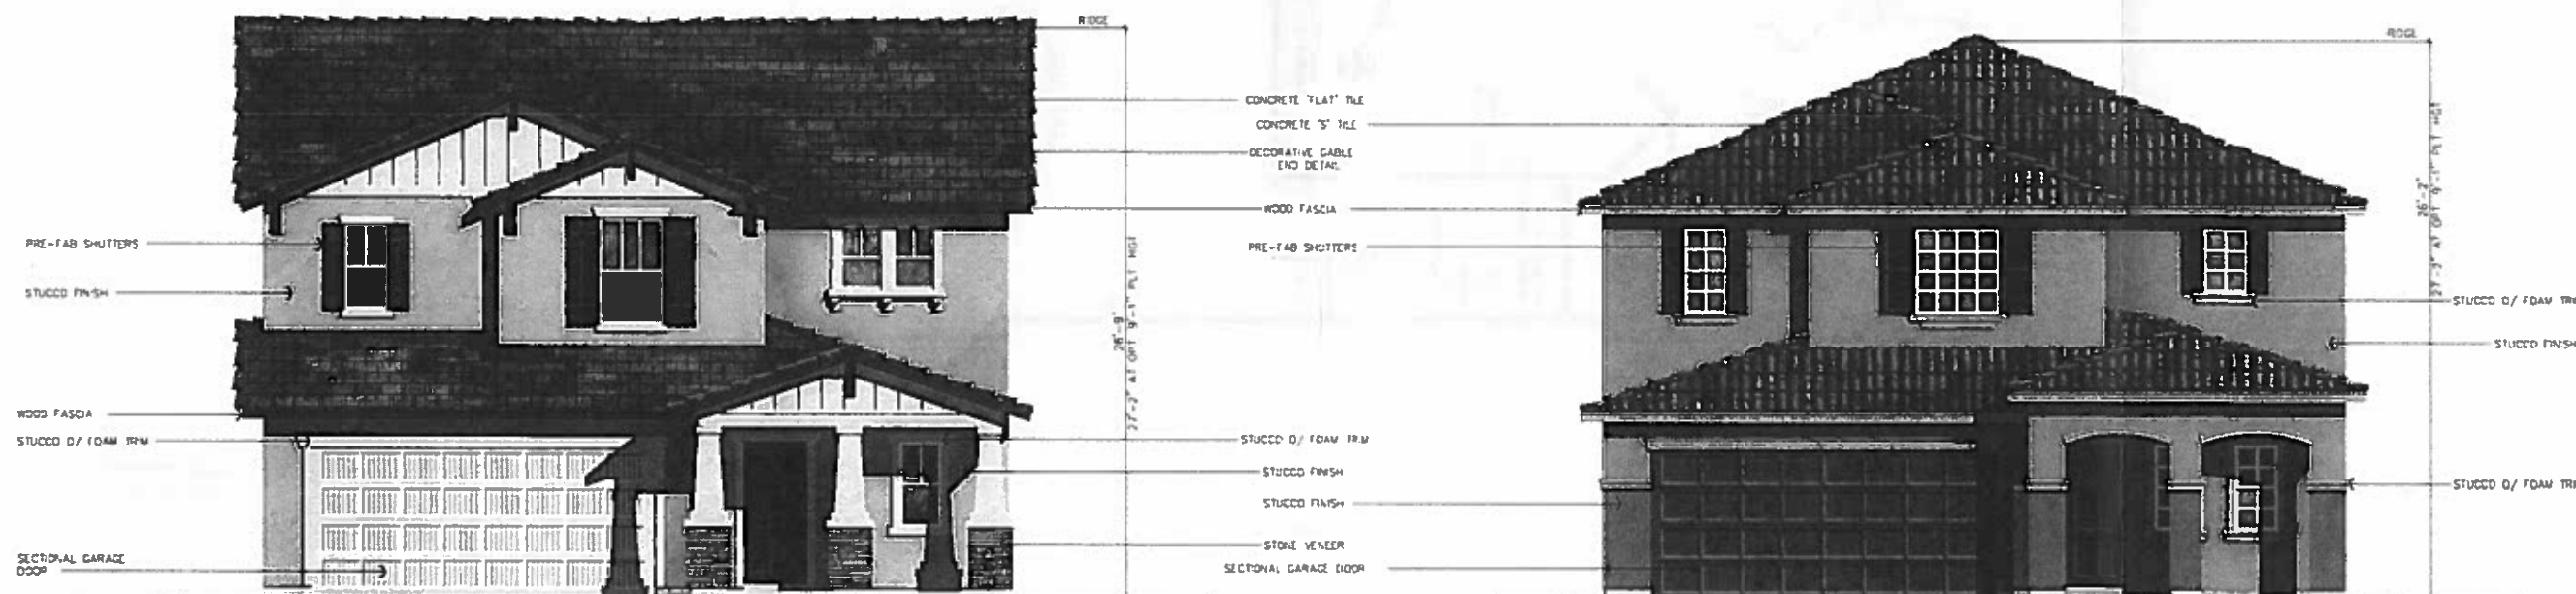


'D' - Craftsman




'E' - Southern Italian



SQUARE FOOTAGE		
PLAN 215202		
FIRST FLOOR AREA	1521	SQ. FT.
SECOND FLOOR AREA	1521	SQ. FT.
TOTAL AREA	2647	SQ. FT.
GARAGE AREA	464	SQ. FT.
PORCH AREA		
	ELEVATION 'A	126 SQ. FT.
	ELEVATION 'D'	126 SQ. FT.
	ELEVATION 'E	125 SQ. FT.
OPT. PATIO	80	SQ. FT.
OPT. EXT. PATIO	172	SQ. FT.
OPT. DECK	172	SQ. FT.

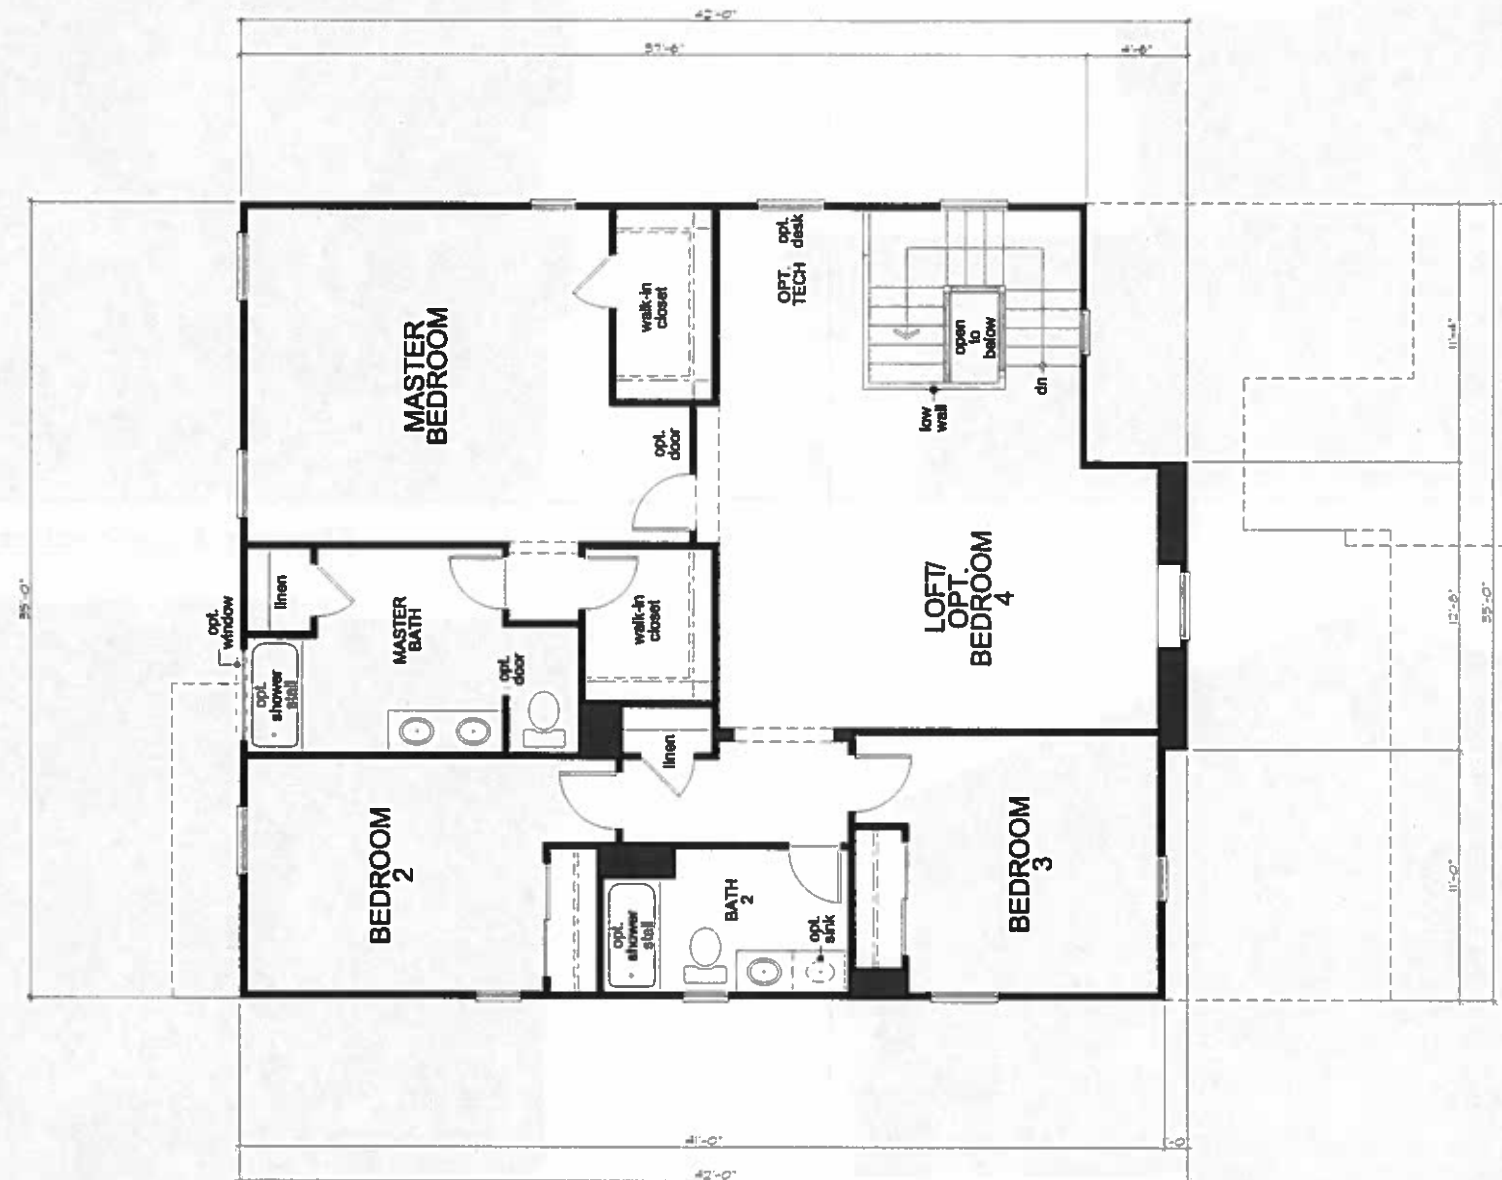


Second Floor Plan
'A' - Spanish

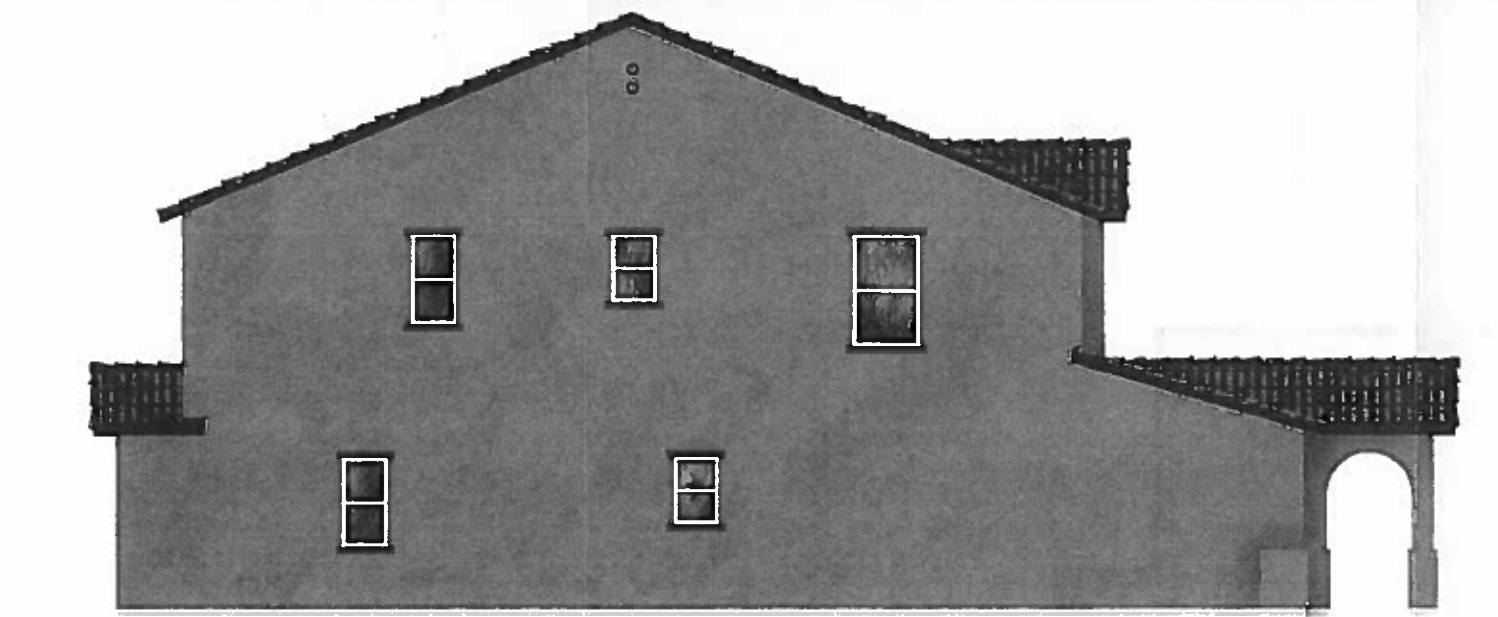


Left Elevation



Front Elevation

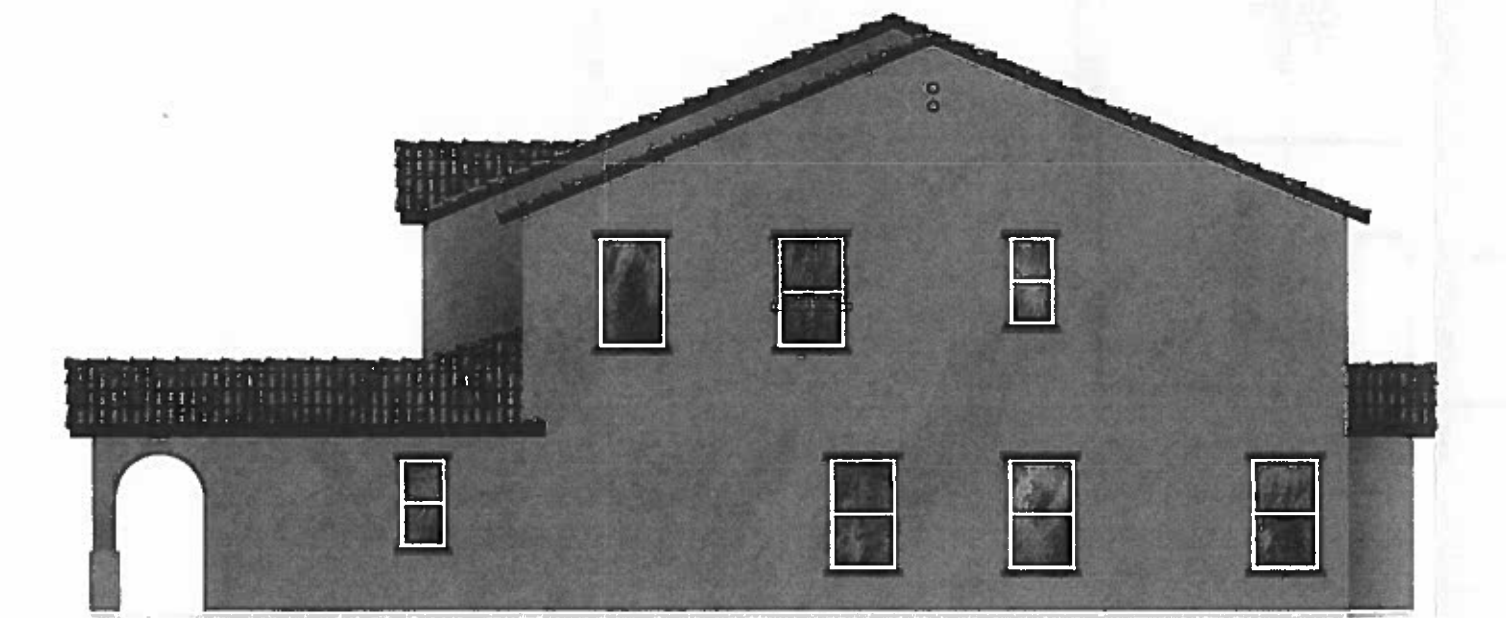


Right Elevation

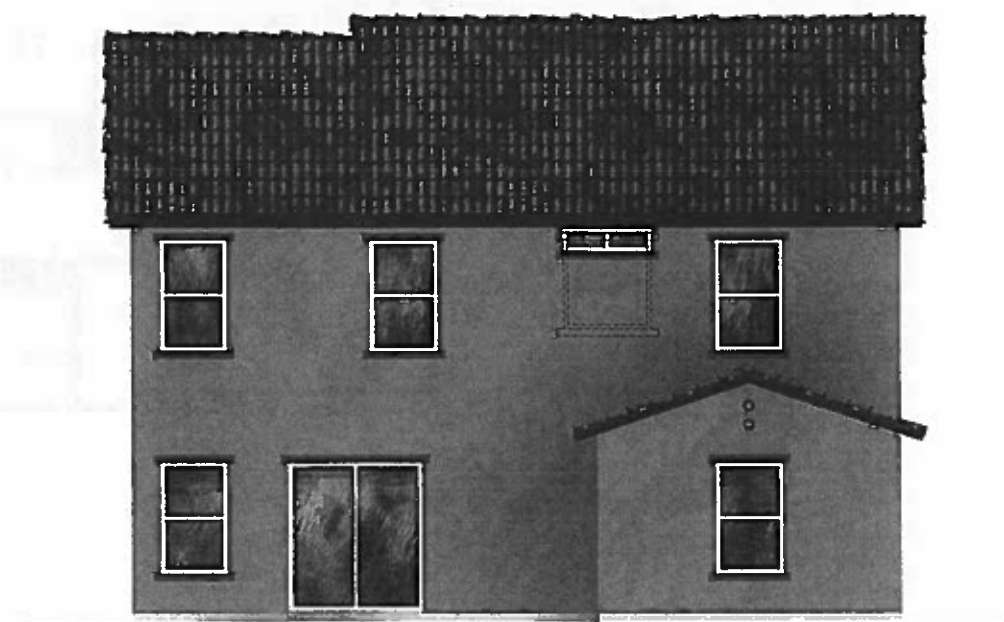

Rear Elevation


'A' - Spanish

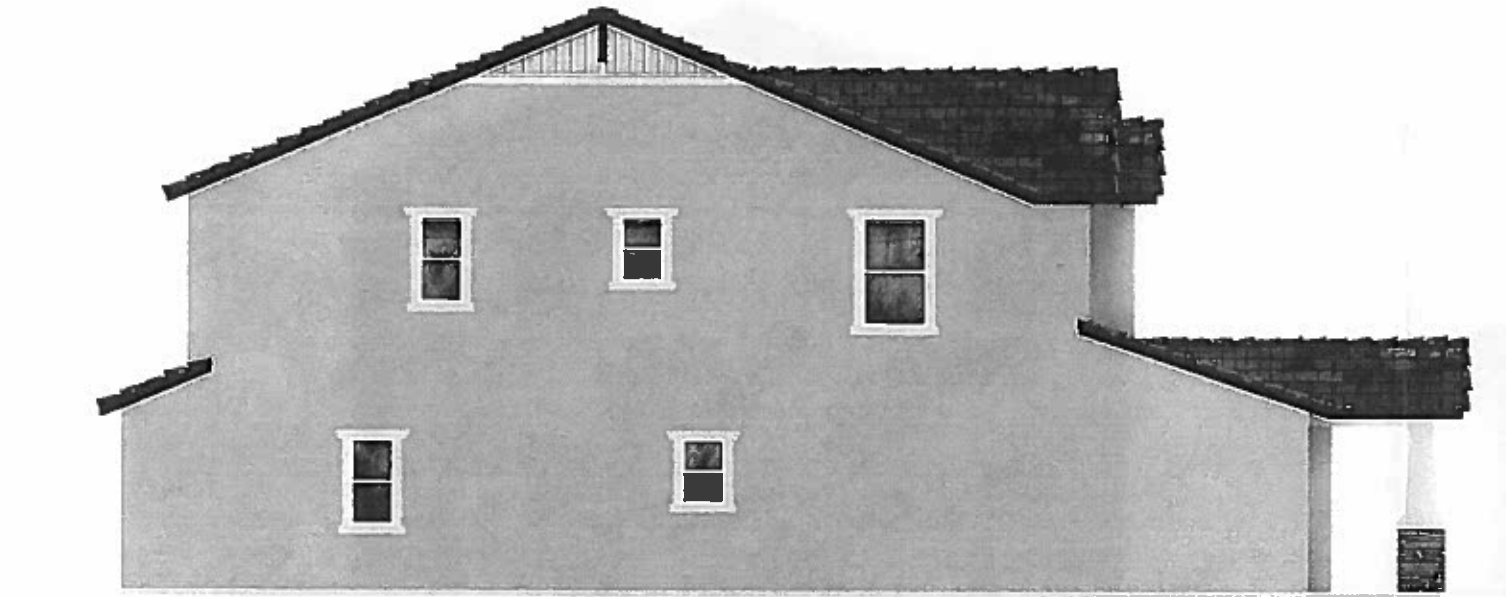

Left Elevation



Front Elevation

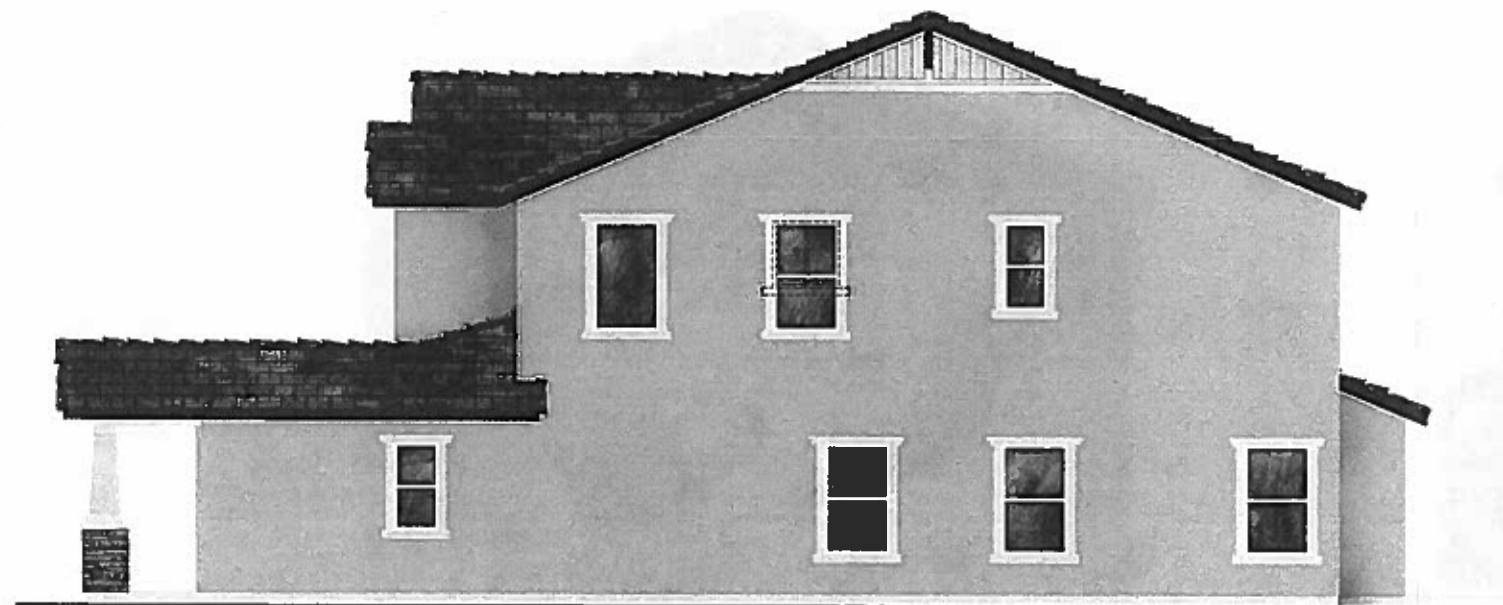


Right Elevation



Rear Elevation


'D' - Craftsman

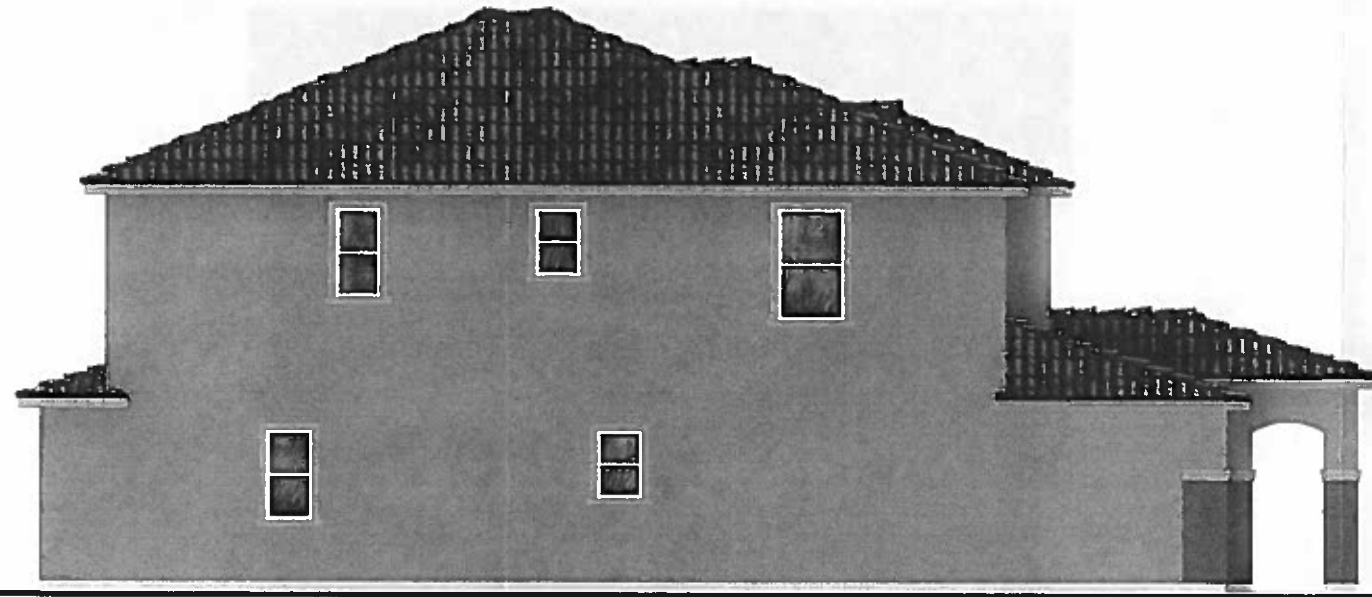

Left Elevation



Front Elevation

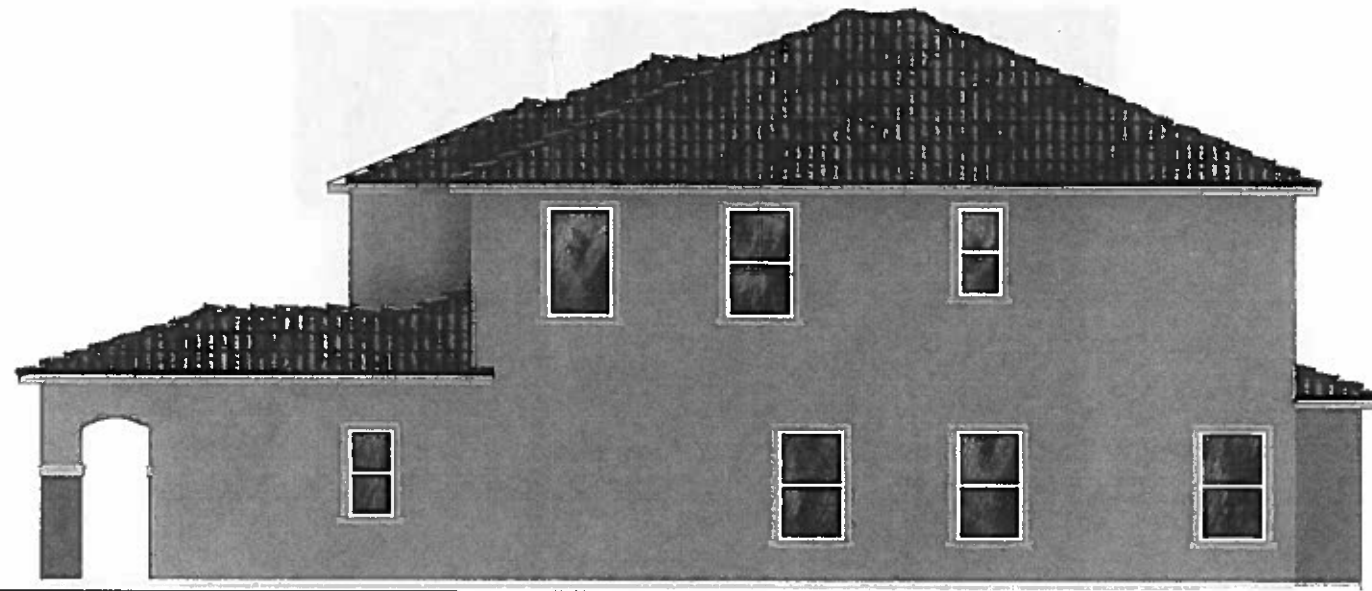

Right Elevation



Rear Elevation

'E' - Southern Italian



HIGLEY AND BROWN - 35' SERIES
KB HOME - PHOENIX DIVISION
MESA, ARIZONA

PLAN No.: 235,2632
JOB No.: 675993.99
STORY: TWO
AUGUST 28, 2013