


- Found Section Monument as noted
- found Monument as noted
- Brass Cap to be set at construction
- Boundary Corner, to be set
- Book
- Brass Cap in Hand Hole
- City of Mesa
- Docket
- Easement
- Existing
- Found
- Page
- Public Utilities and Facilities Easement
- Square Feet
- Square Feet
- Vehicle Non-Access Easement

Let corner of this subdivision



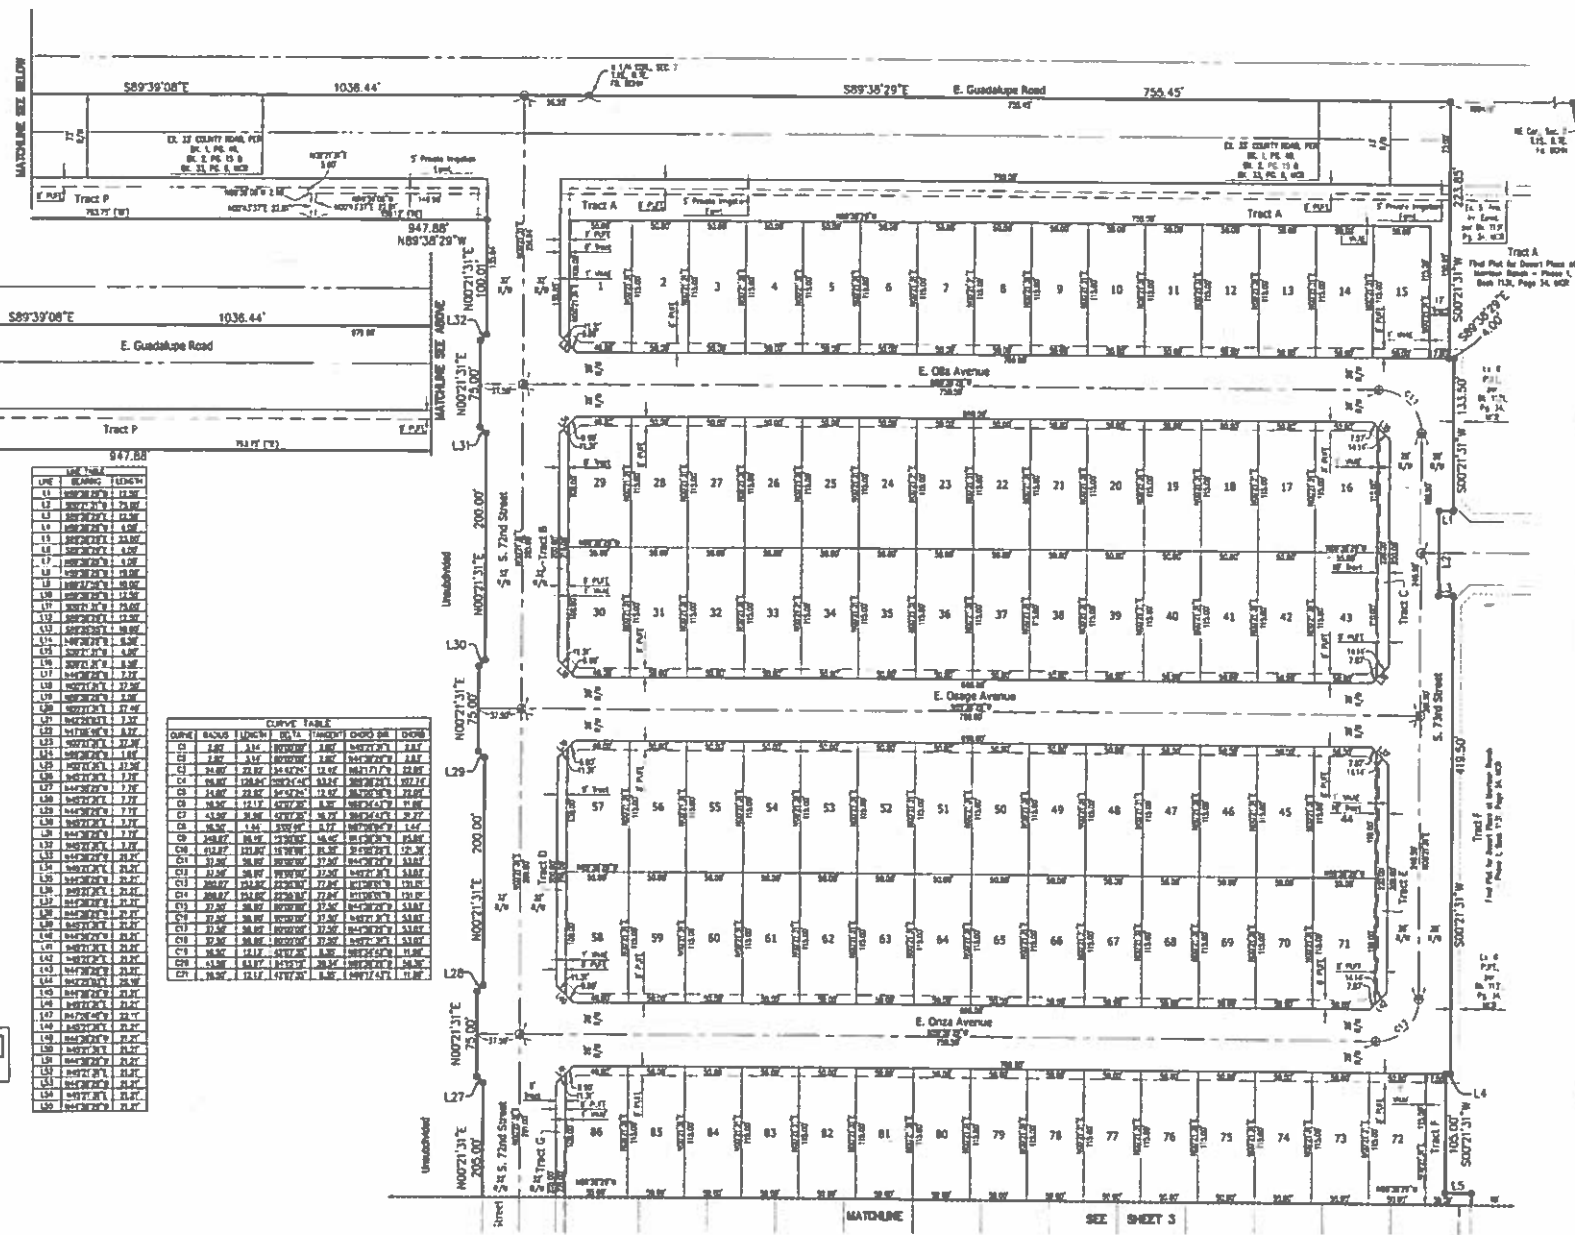

DESERT PLACE AT MORRISON RANCH
- Phase 2

Final Plat

2041 S. Vineyard Ave., Suite 101
www.epsgroup.com

Project: _____

Subproject: _____

Design: _____

Drawn by: _____

JK
JK



Job No.: **06-016**

Sheet No. **2** of **4**

AREA TABLE


AREA TABLE

[illegible]

1000

[illegible]

LEGEND


e	Found Section Monument as noted
e	Found Monument as noted
⊙	Brass Cap to be set at construction
⊙	Boundary Corner, to be set
BL	Book
BOOK	Brass Cap in Hand Here
2nd	City of Mesa
ENCL	Docket
ENCL	Easement
EA	Existing
FG	Found
PG	Page
PG	Public Utilities and Facilities Easement
SF	Square Feet
Sq Ft	Square Feet
WHE	Vehicle Non-Access Easement

Notes:

1. Lot corner of this subdivision

 $\frac{1}{2}$

KEY MAP
NTS

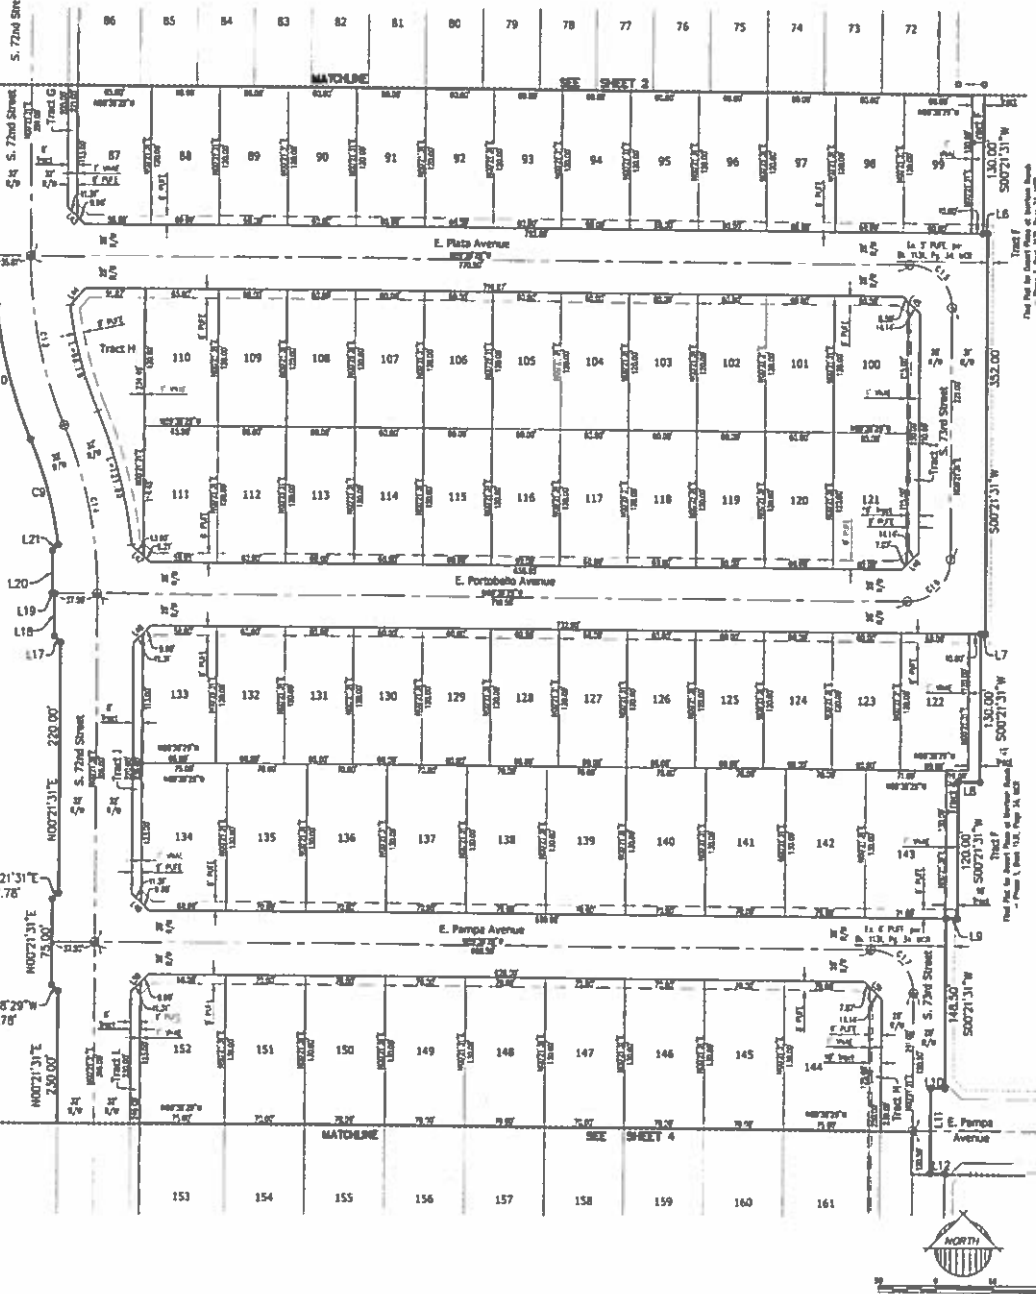

[illegible]

- B Found Section Monument as noted
- B Found Monument as noted
- C Brass Cap to be set at construction
- D Boundary Corner, to be set
- E Book
- F Brass Cap in Hard Hole
- G City of Mesa
- H Deed
- I Easement
- J Existing
- K Found
- L Maricopa County Recorder
- M Map
- N Public Utilities and Facilities Easement
- O Square Feet
- P Square Feet
- Q Vehicle Non-Access Easement

Notes:

- 1 Lot corner of this subdivision

