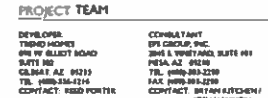


12-135

APPROVED PLANS
PLANNING AND ZONING BOARD
DATE: 4.17.14
WITH STIPS: YES ☒ NO ☐

[illegible]

NORTH (FAC.)	0'
NORTH (FAC.) COLLECTOR	0'
EAST (COLLECTOR)	0'
SOUTH (EAST FCE TRNG)	0'
SOUTH (WEST FCE TRNG)	0'
WEST (WEST TRNG)	0'

PHASE SUMMARY

PHASE 1	NO OF LOTS	% OF PHASE
DETACHED	02	100%
TOTAL	02	100%

PHASE 2	NO OF LOTS	% OF PHASE
DETACHED	43	100%
TOTAL	43	100%

WATER	CITY OF MESA
SEWER	CITY OF MESA
GAS	SOUTHWEST GAS

THE MONUMENT LINE OF McDOWELL ROAD AS BEING THE SOUTH
LINE OF THE SOUTHWEST QUARTER OF SECTION 18 USING A BEAR-
ING 72°W PLS MAP OF CERTIFICATION FOR LAS SERIAL PAGE 10.
BOOK 69 OF PALS PAGE 19, RECORD OF MARICOPA COUNTY,
ARIZONA.

1. THIS PLAN IS NOT A CONSTRUCTION DOCUMENT
2. LOT DIMENSIONS ARE APPROXIMATE, FINAL LOT DIMENSIONS
SHALL BE PER THE FINAL PLAT
3. ALL ROADS WILL BE CONSTRUCTED TO CITY OF MESA MINIMUM
STANDARDS AS PROVIDED HEREIN
4. THE HOMEOWNERS ASSOCIATION WILL BE RESPONSIBLE FOR
MAINTENANCE OF ALL LANDSCAPE TRACTS
5. THIS DEVELOPMENT WILL PROVIDE FOR INSTALLATION OF
REQUIRED STREET LIGHTS
6. DRAINAGE CONCEPTS ARE SHOWN THE PRELIMINARY GRADING
PLAN






[illegible]

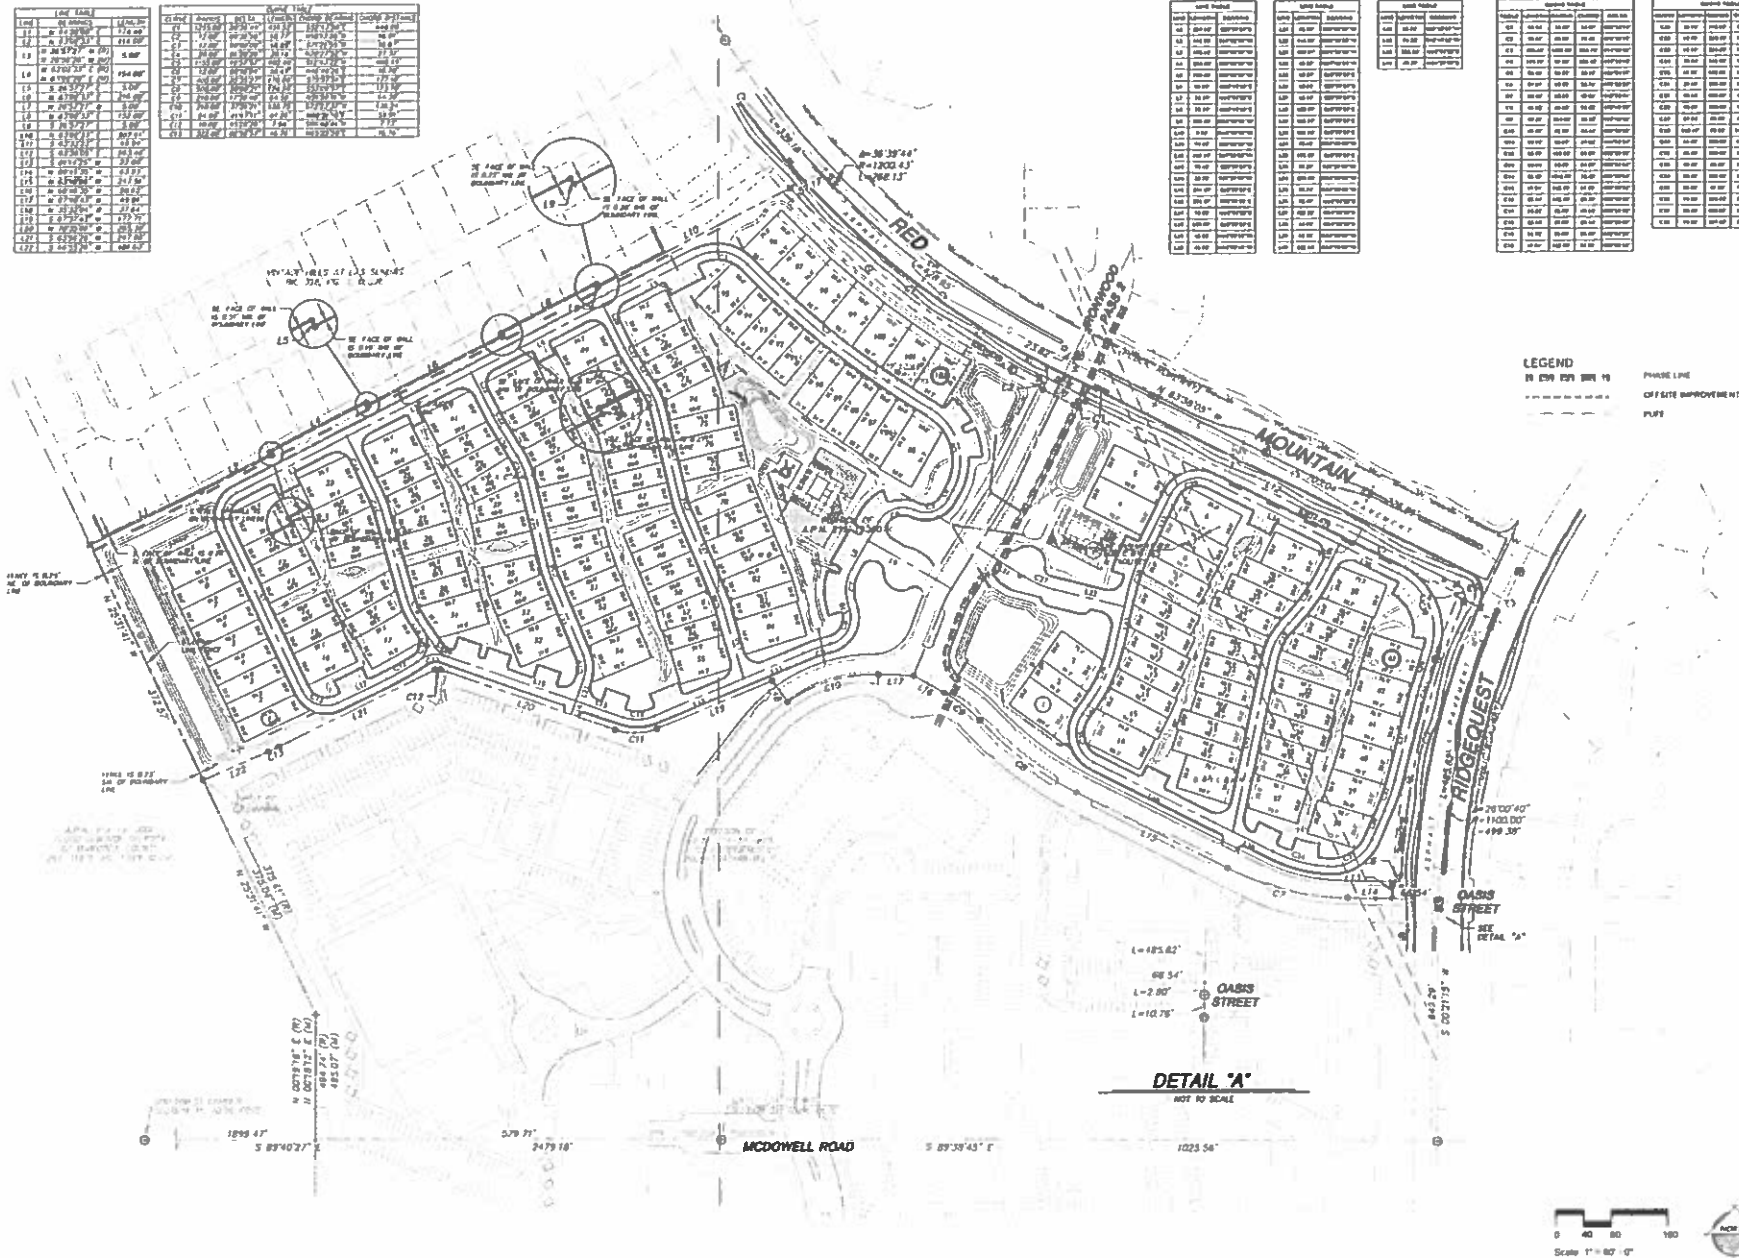

Ceps group, Inc.
Engineers, Planners & Surveyors

**ARCEL D OF DESERT CREEK AT
LAS SENDAS • PARCEL 51
Pinos, Arizona
PRELIMINARY PLAT**

SUBJECT