


14-075

14-075

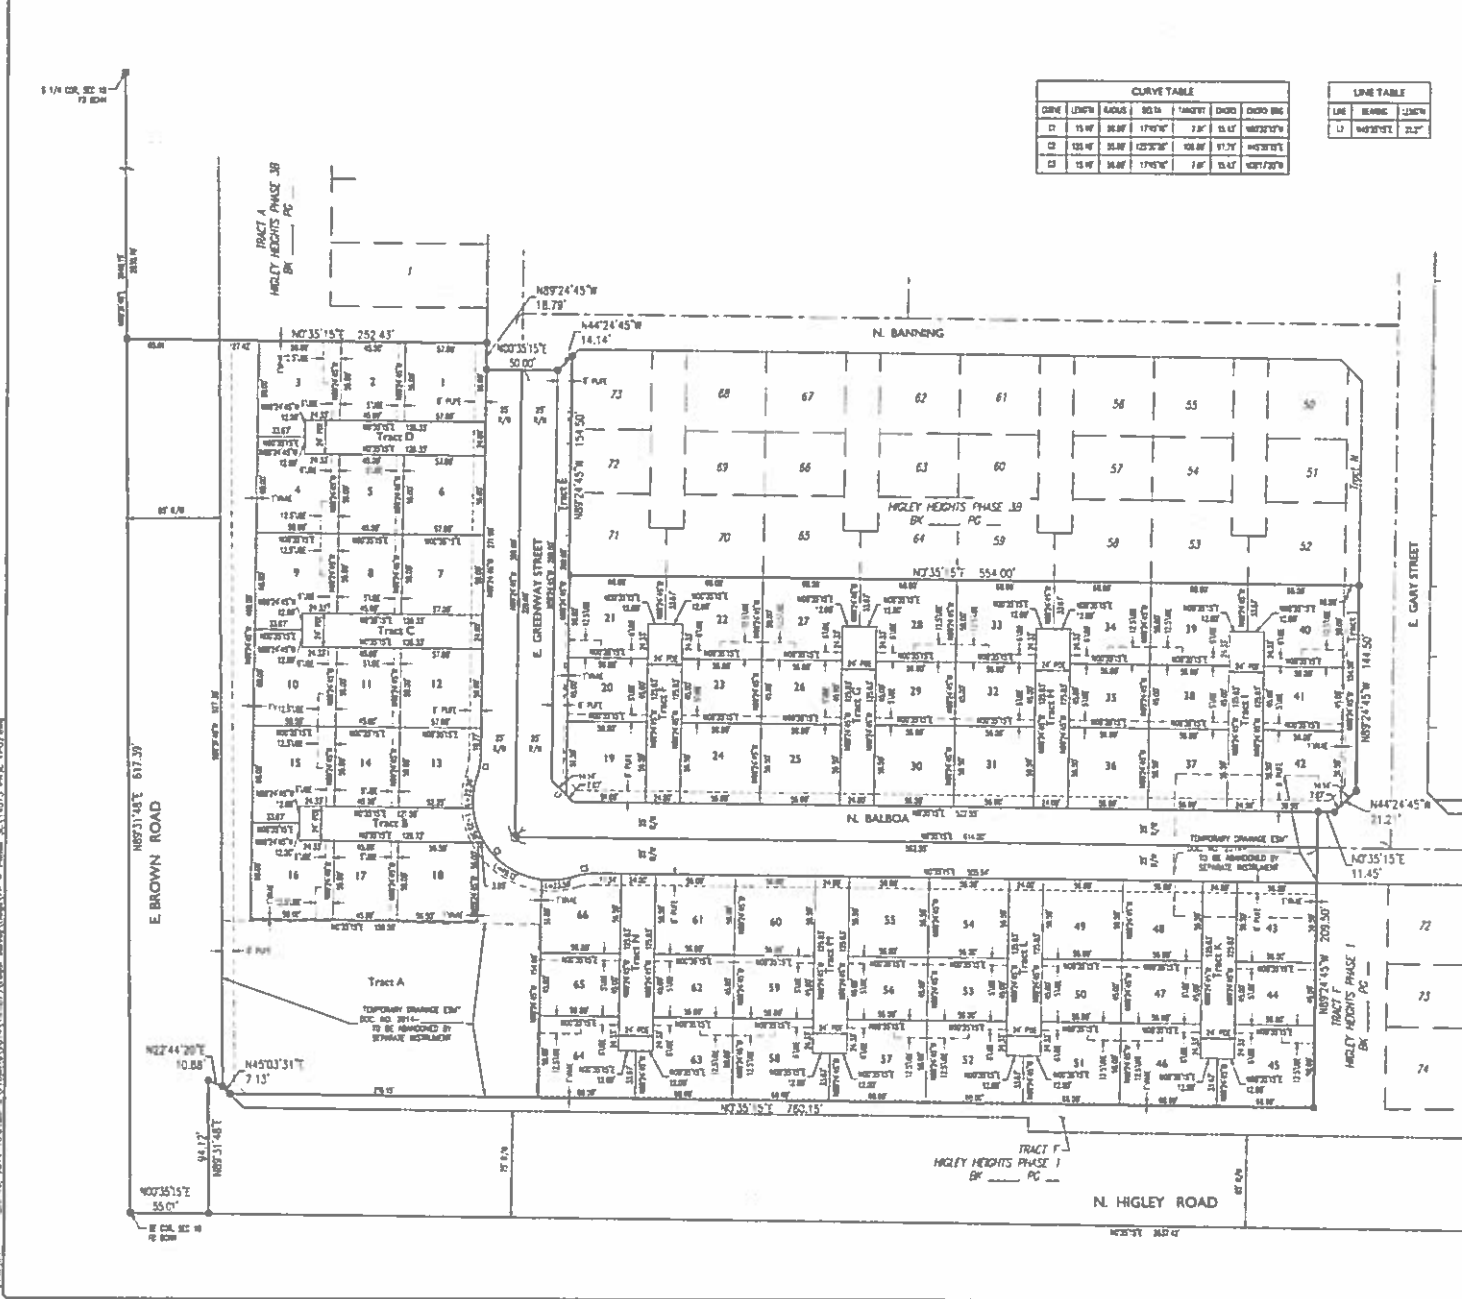







COUNTY RECORDER

14-075

FP02

2 of 2

2041 S. Wagonwheel Ave., Suite 101
Mesa, AZ 85204
P 480.953.2200 F 480.953.2200
www.epsgroup.com

HIGLEY HEIGHTS PHASE 3C

FINAL PLAT

14-075

FP02

2 of 2