


ADDRESSES FOR "CRISMON GATEWAY"

A REPLAT OF CRISMON COMMONS EAST
MESA, ARIZONA
A PORTION OF THE SOUTHEAST QUARTER OF SECTION 34, TOWNSHIP 1 NORTH, RANGE 7 EAST OF
THE GLA SALT RIVER BASE AND MERIDIAN, MARICOPA COUNTY, ARIZONA

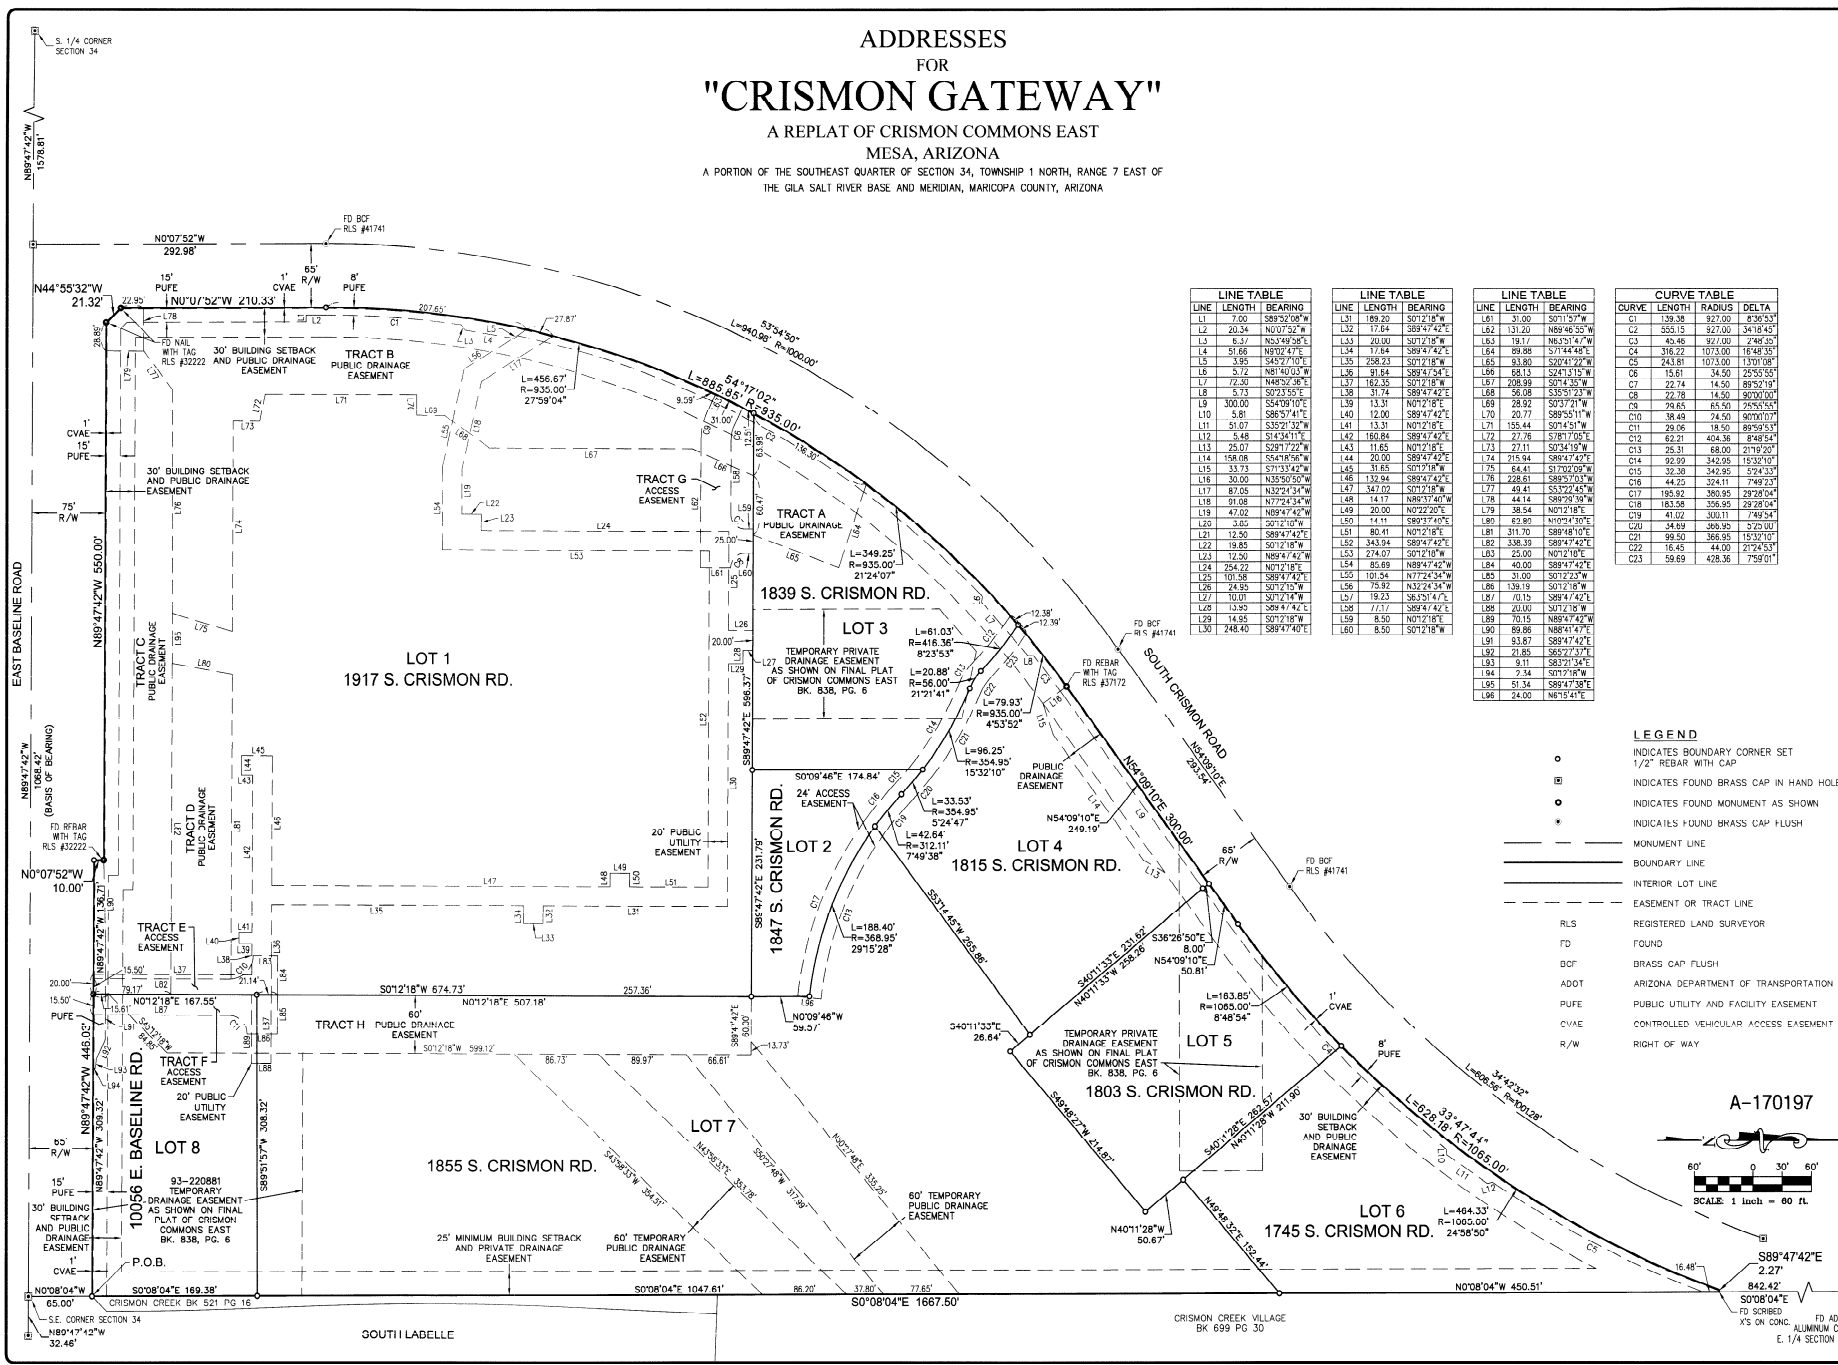

LINE	LENGTH	BEARING
L1	7.00	S89°32'00\"
L2	20.34	N0°07'52\"
L3	6.37	N5°49'58\"
L4	51.66	N0°02'47\"
L5	3.95	S45°27'10\"
L6	5.72	N8°14'05\"
L7	12.30	N45°02'46\"
L8	5.73	S0°23'55\"
L9	300.00	S54°09'10\"
L10	5.81	S89°37'41\"
L11	51.07	S35°21'32\"
L12	5.48	S14°56'11\"
L13	25.07	S0°17'22\"
L14	108.08	S54°16'58\"
L15	33.73	S71°33'42\"
L16	30.00	N35°02'52\"
L17	87.05	N32°24'34\"
L18	91.08	N7°24'34\"
L19	47.02	N89°47'42\"
L20	3.00	N0°12'10\"
L21	12.50	S89°47'42\"
L22	19.65	S0°12'10\"
L23	12.50	N89°47'42\"
L24	254.22	N0°12'18\"
L25	101.58	S89°47'42\"
L26	24.95	S0°12'18\"
L27	10.01	S0°12'14\"
L28	13.95	S89°47'42\"
L29	14.95	S0°12'18\"
L30	248.40	S89°47'40\"

LINE	LENGTH	BEARING
L31	189.20	S0°12'18\"
L32	17.84	S89°47'42\"
L33	20.00	S0°12'18\"
L34	17.84	S89°47'42\"
L35	258.23	S0°12'18\"
L36	81.64	S89°47'42\"
L37	162.35	S0°12'18\"
L38	31.74	S89°47'42\"
L39	13.31	N0°12'18\"
L40	12.00	S89°47'42\"
L41	13.31	N0°12'18\"
L42	160.84	S89°47'42\"
L43	11.65	N0°12'18\"
L44	20.00	S89°47'42\"
L45	31.65	S0°12'18\"
L46	135.94	S89°47'42\"
L47	347.02	S0°12'18\"
L48	14.17	N89°17'40\"
L49	20.00	N0°12'18\"
L50	14.11	S89°37'40\"
L51	80.41	N0°12'18\"
L52	343.34	S89°47'42\"
L53	274.07	S0°12'18\"
L54	85.89	N89°47'42\"
L55	101.54	N1°12'24\"
L56	75.92	N32°24'34\"
L57	19.23	S63°21'47\"
L58	77.17	S89°47'42\"
L59	8.50	N0°12'18\"
L60	8.50	S0°12'18\"

LINE	LENGTH	BEARING
L61	31.00	S0°12'18\"
L62	131.20	N89°46'52\"
L63	181.77	N65°57'47\"
L64	88.88	S1°14'44\"
L65	83.80	S20°47'22\"
L66	581.13	S24°13'15\"
L67	208.59	S1°14'35\"
L68	58.08	S35°51'23\"
L69	28.92	S0°37'21\"
L70	20.77	S89°50'17\"
L71	155.44	S0°14'51\"
L72	27.76	S78°17'02\"
L73	27.11	S0°14'51\"
L74	215.94	S89°47'42\"
L75	64.41	S1°02'09\"
L76	208.61	S89°51'03\"
L77	49.41	S3°22'45\"
L78	44.14	S89°50'30\"
L79	38.54	N0°12'18\"
L80	63.80	N10°24'30\"
L81	311.70	S89°48'10\"
L82	338.39	S89°47'42\"
L83	25.00	N0°12'18\"
L84	40.00	S89°47'42\"
L85	31.00	S0°12'18\"
L86	139.19	S0°12'18\"
L87	0.15	S89°47'42\"
L88	20.00	S0°12'18\"
L89	70.15	N89°47'42\"
L90	89.86	N89°41'47\"
L91	83.87	S89°47'42\"
L92	20.86	S63°27'17\"
L93	9.11	S63°21'47\"
L94	2.34	S0°12'18\"
L95	51.34	S89°47'38\"
L96	24.00	N6°15'41\"

CURVE	LENGTH	RADIUS	DELTA
C1	139.38	927.00	42°35'31\"
C2	555.15	927.00	34°18'45\"
C3	40.48	927.00	2°48'05\"
C4	318.22	1073.00	16°48'58\"
C5	243.81	1073.00	13°01'08\"
C6	15.61	34.50	25°55'50\"
C7	22.74	14.50	89°32'18\"
C8	22.78	14.50	90°00'00\"
C9	28.65	65.50	26°54'54\"
C10	38.49	74.50	90°00'00\"
C11	29.06	18.50	89°59'53\"
C12	62.21	404.36	8°48'54\"
C13	25.31	68.00	21°01'20\"
C14	29.09	342.06	15°32'07\"
C15	32.30	342.95	5°24'33\"
C16	44.22	326.11	7°49'23\"
C17	199.92	366.95	29°28'04\"
C18	183.58	356.95	29°28'04\"
C19	41.02	300.11	7°49'54\"
C20	34.69	366.95	5°24'33\"
C21	99.50	366.95	15°32'10\"
C22	16.45	44.00	21°24'53\"
C23	59.69	428.36	7°59'01\"

- LEGEND**
- INDICATES BOUNDARY CORNER SET 1/2" REBAR WITH CAP
 - INDICATES FOUND BRASS CAP IN HAND HOLE
 - INDICATES FOUND MONUMENT AS SHOWN
 - * INDICATES FOUND BRASS CAP FLUSH
 - MONUMENT LINE
 - BOUNDARY LINE
 - - - INTERIOR LOT LINE
 - - - EASEMENT OR TRACT LINE
 - RLS REGISTERED LAND SURVEYOR
 - FD FOUND
 - BCF BRASS CAP FLUSH
 - ADOT ARIZONA DEPARTMENT OF TRANSPORTATION
 - PUFE PUBLIC UTILITY AND FACILITY EASEMENT
 - CVAE CONTROLLED VEHICULAR ACCESS EASEMENT
 - R/W RIGHT OF WAY



edg

Equal Design Group
11900 W. McDowell Avenue, Suite 119
Glendale, Arizona 85338
623-882-9928

CRISMON GATEWAY
NEC CRISMON ROAD AND
BASELINE ROAD
MESA, ARIZONA
ADDRESSES

No.	Date	Revision/Issue

Project	12-EDM-1951CV
Date	JANUARY 2, 2013
Drawn by	MARCUS REED
Checked by	MAHDI SADEK, PE

SHEET
1 OF 1