


PRELIMINARY PLAT COVER SHEET FOR PACIFIC PROVING GROUNDS NORTH MESA, ARIZONA

A PORTION OF SECTION 26, TOWNSHIP 1 SOUTH, RANGE 7 EAST OF THE
GILA AND SALT RIVER BASE AND MERIDIAN,
MARICOPA COUNTY, ARIZONA

VICINITY MAP

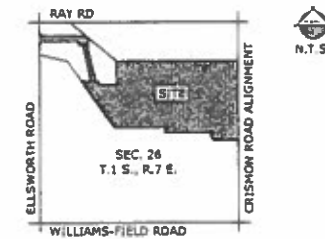

PROJECT TEAM

MASTER DEVELOPER:
HARVARD INVESTMENTS, INC.
17700 N PACESETTER WAY SUITE 100
SCOTTSDALE, AZ 85255
PHONE (480) 515-3255
CONTACT: TIM BRISLIN

ENGINEER:
EPS GROUP, INC.
2045 S. VINEYARD AVE., STE 101
MESA, AZ 85210
PHONE (480) 503-2250
FAX (480) 503-2258
CONTACT: KEVIN MORGAN, PE

**URBAN PLANNING
LANDSCAPE DESIGN:**
GREGG I PICKETT
7051 E. 5th AVENUE, SUITE 200
SCOTTSDALE, AZ 85251
PHONE (480) 609-0009
CONTACT: WENDALL PICKETT

LAND USE ATTORNEY:
WITHEY MORRIS
2515 E. ARIZONA BILTMORE CIRCLE
SUITE A-212
PHOENIX, AZ 85016
PHONE (602) 230-0600
CONTACT: SUSAN DEMMITT

PROJECT DATA

A.P.N. 304-335-004H; A PORTION OF 004K, 004J
GENERAL PLAN: MIXED USE COMMUNITY (MUC)
EXISTING ZONING: PLANNED COMMUNITY (PC)
LAND USE GROUPS: COMMUNITY RESIDENTIAL (CR) AND
COMMUNITY RESIDENTIAL SMALL LOT (CRSL)
CURRENT LAND USE: UNDEVELOPED
GROSS AREA: 158.44 ACRES
NET AREA: 141.87 ACRES
NO. OF LOTS: 652
GROSS DENSITY: 4.11 DU/AC
NET DENSITY: 4.59 DU/AC
TRACT OPEN SPACE: 40.89 ACRES (28%)

GENERAL NOTES

- THIS PLAN IS NOT A CONSTRUCTION DOCUMENT
- LOT DIMENSIONS ARE APPROXIMATE. FINAL LOT DIMENSIONS SHALL BE PER THE FINAL PLAT
- A HOMEOWNERS ASSOCIATION WILL BE FORMED FOR OWNERSHIP AND MAINTENANCE OF ALL TRACTS
- THIS DEVELOPMENT WILL PROVIDE FOR INSTALLATION OF REQUIRED STREET LIGHTS

SITE DATA

PARCEL	LOT SIZE	NO. OF LOTS
A	48' x 105'	73
B	53' x 125'	47
C	63' x 125'	50
D	48' x 125'	83
E	58' x 125'	74
F	43' x 125'	58
G	53' x 125'	52
H	48' x 125'	65
I	43' x 125'	68
J	45' x 50'	82

LOT TOTAL 652

CITY OF MESA BENCHMARK

BRASS TAG IN THE TOP OF CURB ON THE NORTHWEST CORNER OF INTERSECTION OF MERIDIAN & WARNER ROAD
ELEVATION = 1481.15 (CITY OF MESA DATUM)
ELEVATION OBTAINED FROM "2012 CITY OF MESA BENCHMARKS" LIST IN APRIL 2012

SITE BENCHMARK

FOUND IRON PIPE WITH CAP, BEING THE NORTH QUARTER CORNER OF SECTION 27, AND THE SOUTH QUARTER CORNER OF SECTION 22, TOWNSHIP 1 SOUTH, RANGE 7 EAST
ELEVATION = 1403.76 (CITY OF MESA DATUM)

PUBLIC UTILITIES

WATER	CITY OF MESA
SEWER	CITY OF MESA
FIRE	CITY OF MESA
ELECTRIC	SALT RIVER PROJECT
TELEPHONE	CENTURY LINK / COX COMMUNICATIONS
GAS	SOUTHWEST GAS
CABLE	CENTURY LINK / COX COMMUNICATIONS
REFUSE	CITY OF MESA

APPROVED PLANS
PLANNING AND ZONING BOARD
DATE: 2/19/14
WITH STIPS: YES ☒ NO ☐



2045 S. VINEYARD AVE., Suite 101
Mesa, AZ 85210
T: 480.503.2250 F: 480.503.2258
WWW.EPSGROUP.COM



Pacific Proving Grounds North
Mesa, Arizona

Preliminary Plat Cover Sheet

Project:

Revisions:

DECEMBER 2, 2013 - PRE-PLAT 1ST SUBMITTAL



Designer: JM
Drawn by: MFL




Job No.

11-007.1


PP01

Sheet No.


1
of 6

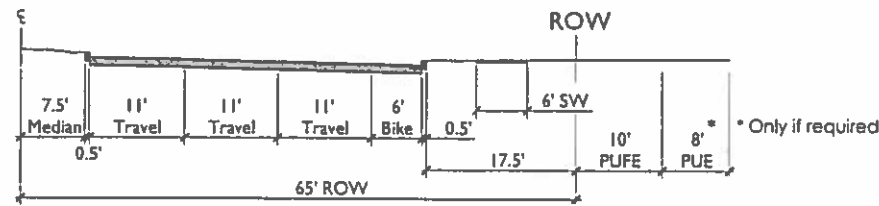


SECTION A-A - ARTERIAL ROADWAY 1/2 STREET (6 LANE) ELLSWORTH ROAD
N.T.S.

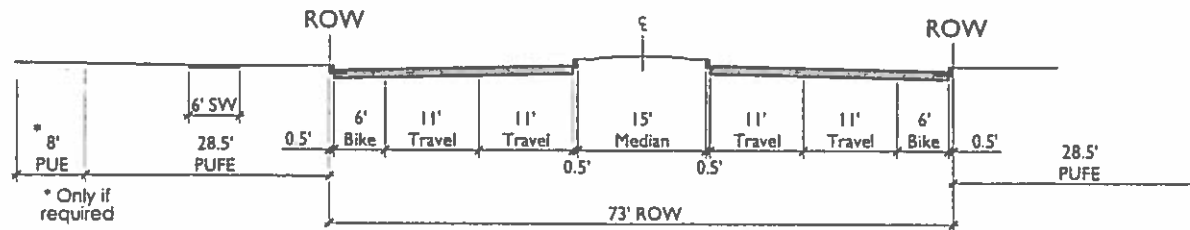


SECTION B-B - ARTERIAL ROADWAY (4 LANE) CRISMON ROAD
N.T.S.

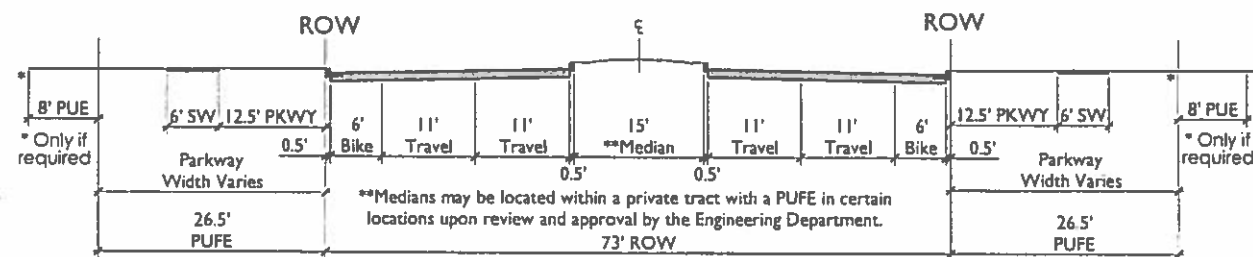


SECTION C-C - COMMUNITY COLLECTOR (4 LANE)
N.T.S.

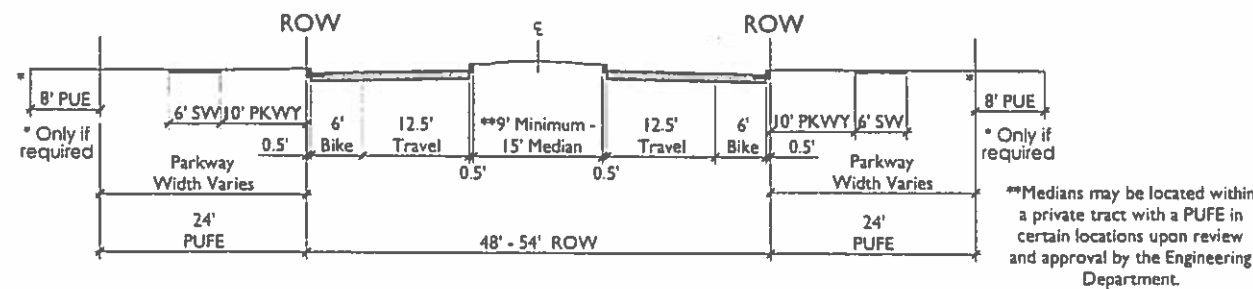


SECTION D-D - COMMUNITY COLLECTOR & NEIGHBORHOOD ENTRY (2 LANE)
N.T.S.

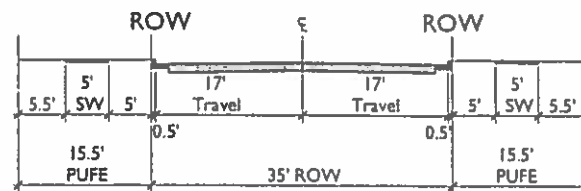


SECTION E-E - LOCAL STREET
N.T.S.
NOTE: ON STREET PARKING ALLOWED.

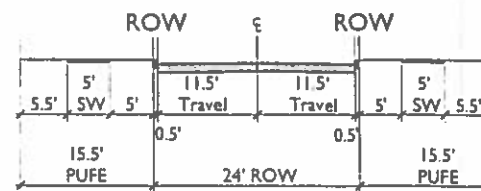

SECTION F-F - LOCAL STREET
N.T.S.
NOTE: ON STREET PARKING NOT ALLOWED.

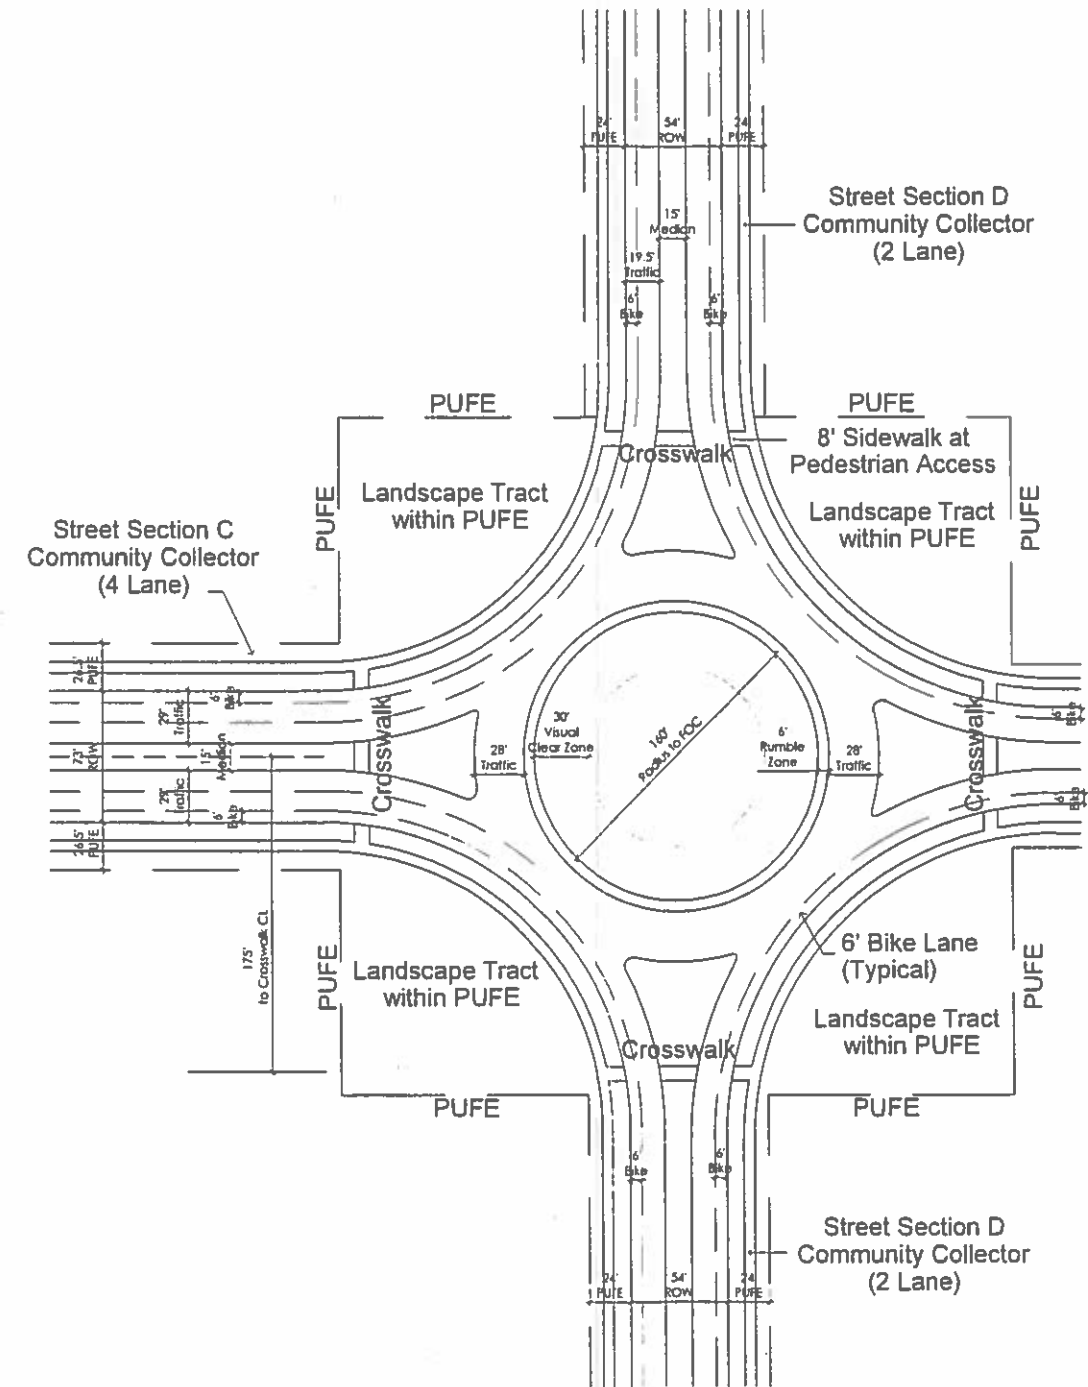

PPGN ROUND - A - BOUT
N.T.S.

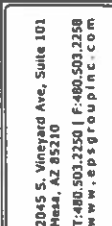

Pacific Proving Grounds North


Preliminary Plat (Parcel A)

Project:	Revisions:
DECEMBER 1, 2013 - PRELIMINARY SUBMITTAL	
4 out of 10 items have had revisions. Revisions are tracked in the REVISIONS tab.	
Designer: _____ Drawn by: _____	
	
Job No. 11-007	
PP03	
Sheet No. 3 of 6	

11-007.1 - Pacific Proving Grounds North

Dec 03, 2013 2:24pm S:\Projects\2011\11-007.1\Planning\Preliminary Plat\Pre-Plat - 1st Submittal\11-007.1 - Pre-Plat - PP04.dwg

Jhannon

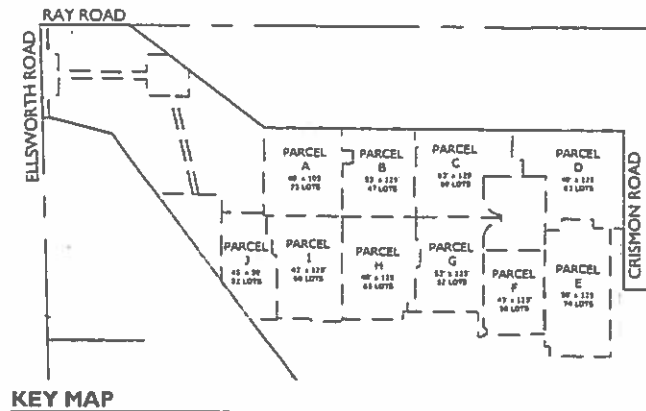


FUTURE DU1
UNSUBDIVIDED
APN: 304-35-004
ZONING: PLANNED COMMUNITY (PC)
GENERAL PLAN: MIXED USED COMMUNITY (MUC)

Match Sheet 3

Match Sheet 5

FUTURE DU2
PHASE 2
FUTURE PHASE
APN: 304-35-004K
ZONING: PLANNED COMMUNITY (PC)
GENERAL PLAN: MIXED USED COMMUNITY (MUC)

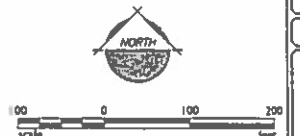

2045 S. Vineyard Ave, Suite 101
Mesa, AZ 85210
T: 480.503.2258
F: 480.503.2258
www.epsgroupinc.com



Pacific Proving Grounds North
Mesa, Arizona

Preliminary Plat (Parcels I & J)

Project:

Revisions:

DECEMBER 3, 2013 PRE-PLAT 1ST SUBMITTAL



Designer: JH
Drawn by: MPZ



Job No.
11-007.1


PP04

Sheet No.
4
of 6

11-007.1 - Pacific Proving Grounds North

Dec 03, 2013 2:27pm S:\Projects\2011\11-007.1\Planning\Pre-Submittal\11-007.1 - Pre-Sub - PP05.dwg

Person

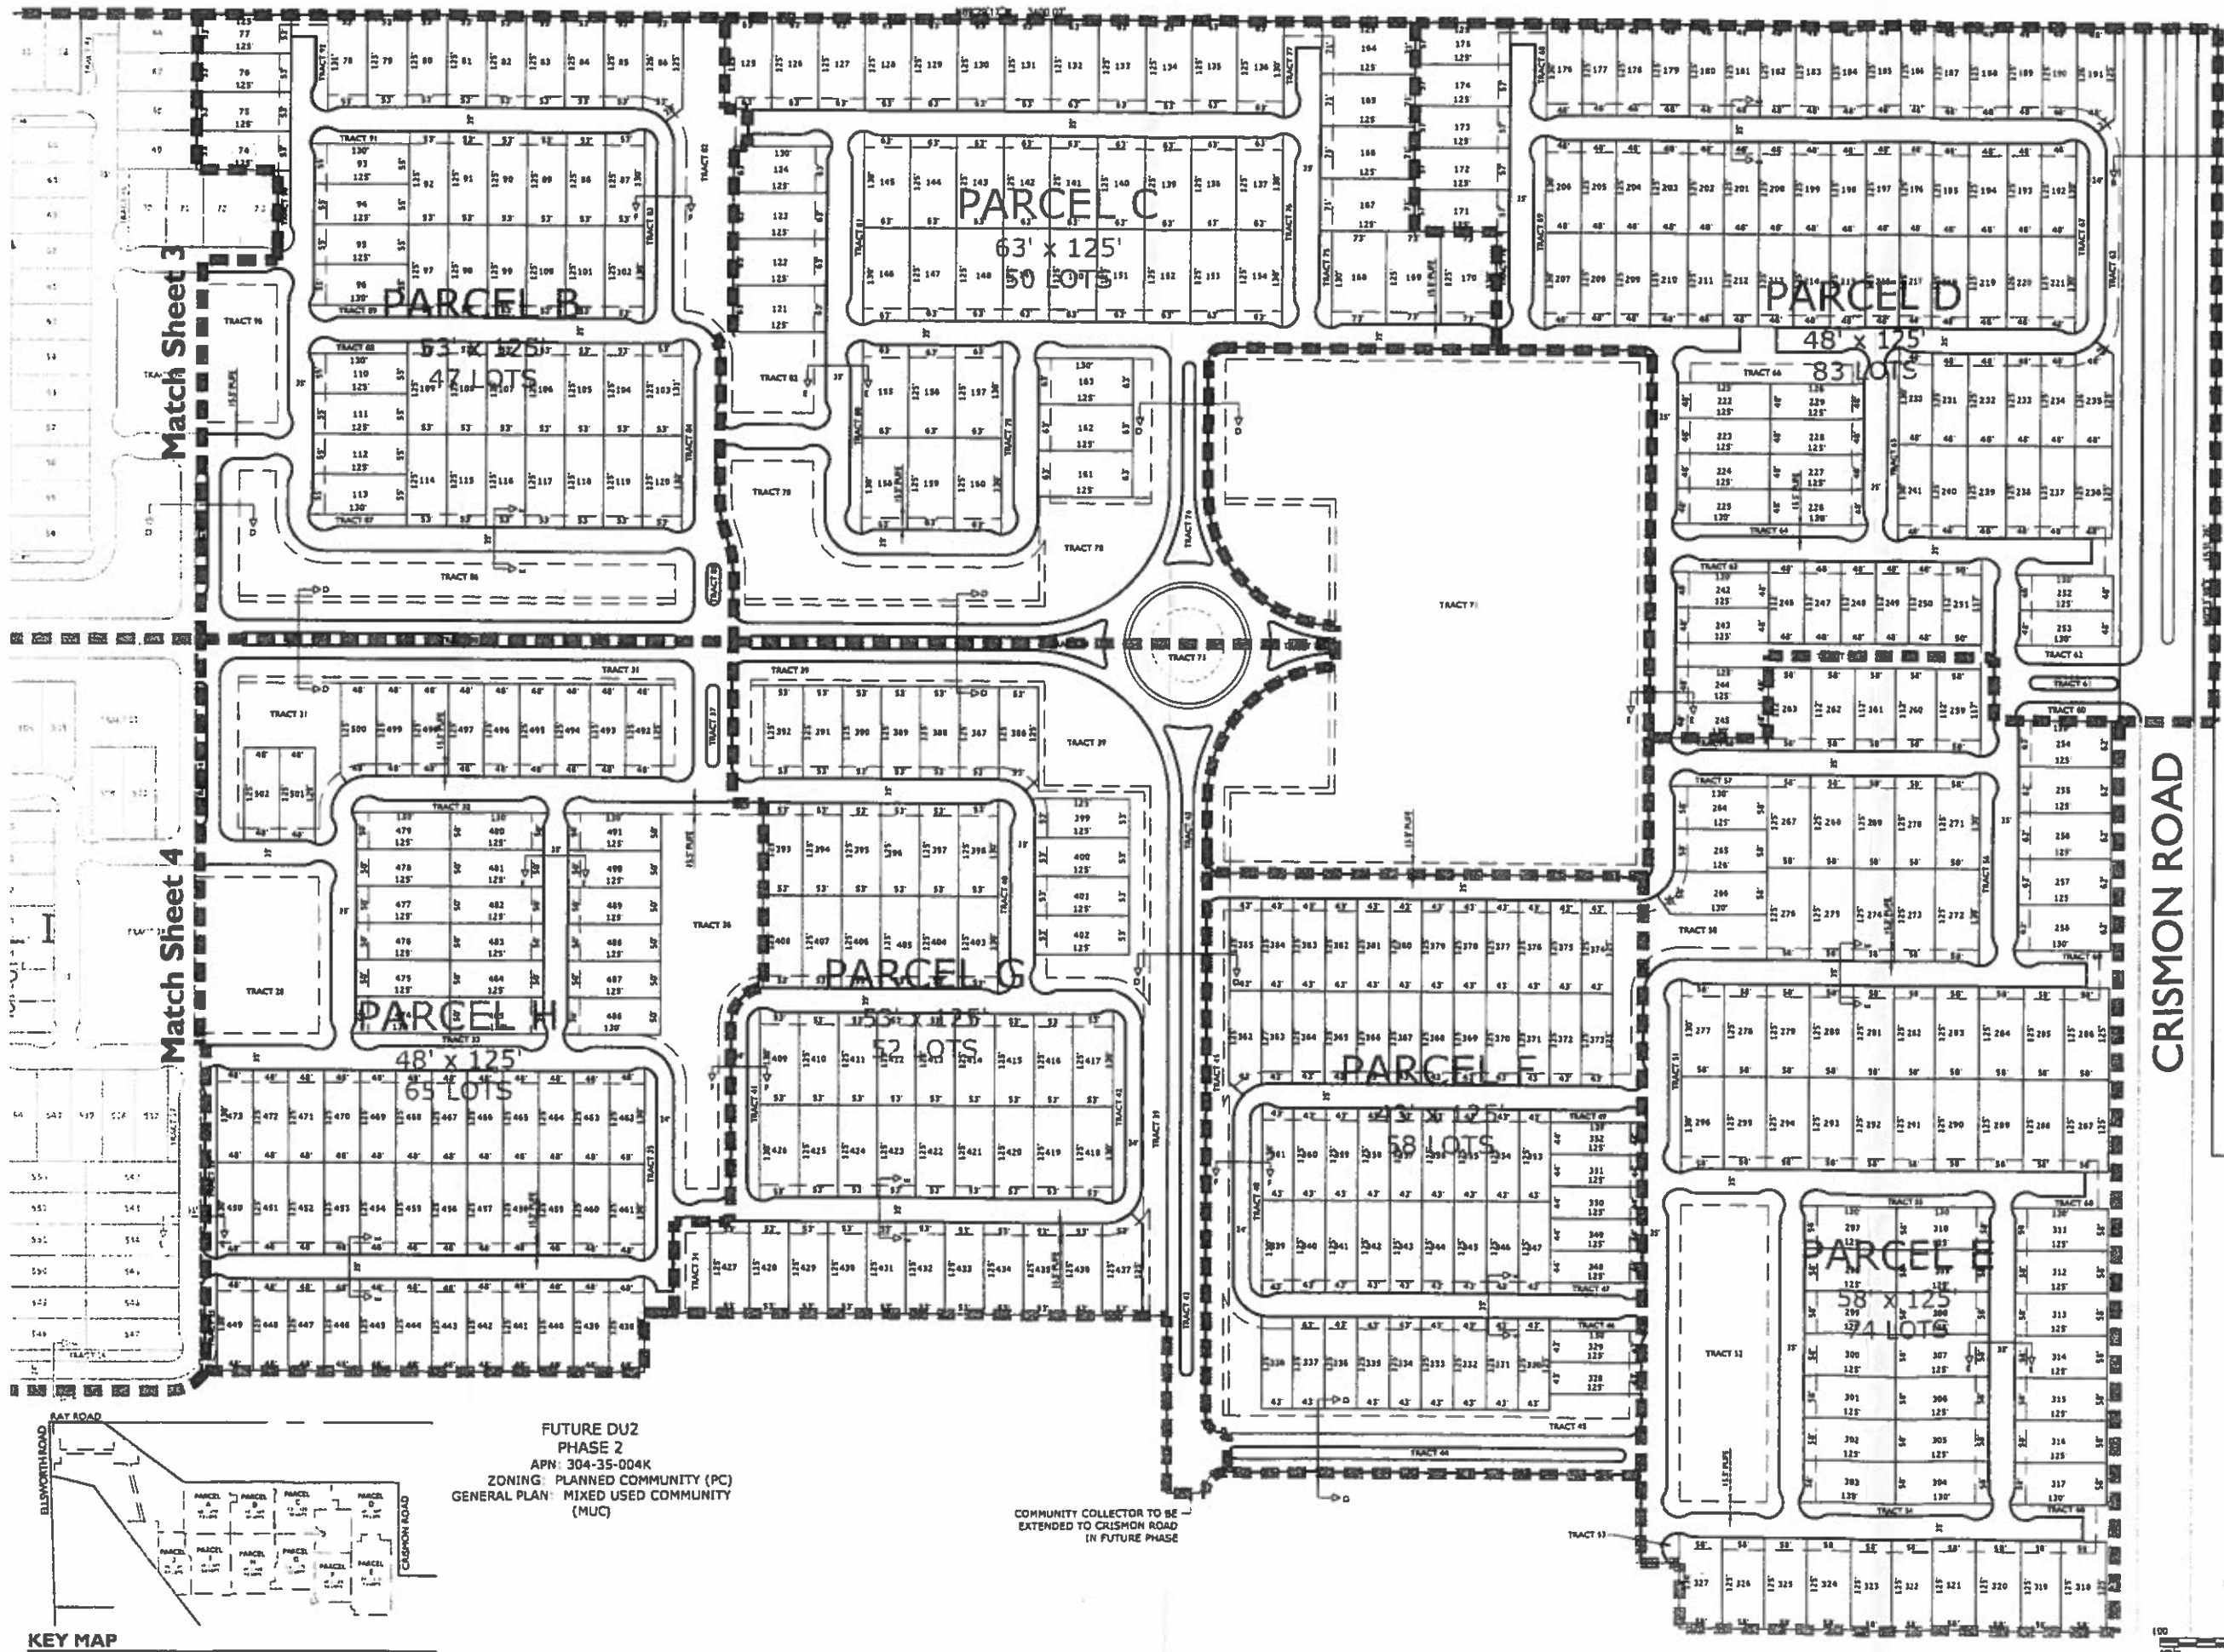

KEY MAP

FUTURE DU2
PHASE 2
APN: 304-35-004K
ZONING: PLANNED COMMUNITY (PC)
GENERAL PLAN: MIXED USED COMMUNITY (MUC)

COMMUNITY COLLECTOR TO BE
EXTENDED TO CRIMSON ROAD
IN FUTURE PHASE

FUTURE DU4
UNSUBDIVIDED
APN: 304-34-005E
ZONING: PLANNED COMMUNITY (PC)
GENERAL PLAN: MIXED USED COMMUNITY (MUC)

EASTMARK DUB
UNSUBDIVIDED
APN: 304-34-005D
ZONING: PLANNED COMMUNITY (PC)
GENERAL PLAN: MIXED USED COMMUNITY (MUC)

CRIMSON ROAD



0 100 200
feet

Project: 11-007.1, 2013, PRE-PAY 1ST SUBMITTAL

Revisions:

No.	Description	Date
1	11-007	11-007

PP05

Sheet No. 5 of 6

2045 S. Vineyard Ave., Suite 101
Mesa, AZ 85210
T: 480.503.2250 | F: 480.503.2259

EPS

Pacific Proving Grounds North
Mesa, Arizona

11-007.1 - Pacific Proving Grounds North

Dec 03, 2013 2:30pm S:\Projects\2011\11-007.1\Planning\Preliminary Plot\Pre-Plot - 1st Submittal\11-007.1 - PrePlot - PP06.dwg

Lot #	Area
1	5636.99
2	5040.56
3	5040.00
4	5040.00
5	5040.00
6	5040.00
7	5040.00
8	5040.00
9	5040.00
10	5040.00
11	5040.00
12	5090.17
13	5110.15
14	5040.00
15	5040.00
16	5040.00
17	5040.00
18	5090.17
19	5090.17
20	5040.00
21	5040.00
22	5040.00
23	5040.00
24	5110.15
25	5043.88
26	5040.00
27	5040.00
28	5040.00
29	5040.00
30	5090.17
31	5090.17
32	5040.00
33	5040.00
34	5040.00
35	5040.00
36	5067.35
37	5074.29
38	5040.00
39	5040.00
40	5040.00
41	5090.17
42	5090.17
43	5040.00
44	5040.00
45	5040.00
46	5040.00
47	5040.00
48	5040.00
49	5040.00
50	5040.00
51	5040.00
52	5040.00
53	5119.65
54	5119.65
55	5040.00
56	5040.00
57	5040.00
58	5040.00
59	5040.00
60	5040.00
61	5040.00
62	5040.00
63	5040.00
64	5040.00
65	5090.17
66	5565.00
67	5565.00
68	5565.00
69	5565.00
70	5273.92

Lot #	Area
71	5223.73
72	5223.73
73	5273.92
74	6625.00
75	6625.00
76	6625.00
77	6625.00
78	6675.17
79	6625.00
80	6625.00
81	6625.00
82	6625.00
83	6625.00
84	6625.00
85	6626.15
86	7078.78
87	6704.65
88	6625.00
89	6625.00
90	6625.00
91	6625.00
92	6625.00
93	6893.92
94	6843.75
95	6843.75
96	6893.92
97	6625.00
98	6625.00
99	6625.00
100	6625.00
101	6625.00
102	6704.65
103	6675.17
104	6625.00
105	6625.00
106	6625.00
107	6625.00
108	6625.00
109	6625.00
110	6893.92
111	6843.75
112	6843.75
113	6893.92
114	6625.00
115	6625.00
116	6625.00
117	6625.00
118	6625.00
119	6625.00
120	6704.65
121	7875.00
122	7875.00
123	7875.00
124	7925.17
125	7875.00
126	7875.00
127	7875.00
128	7875.00
129	7875.00
130	7875.00
131	7875.00
132	7875.00
133	7875.00
134	7875.00
135	7875.00
136	7925.17
137	7925.17
138	7875.00
139	7875.00
140	7875.00

Lot #	Area
141	7875.00
142	7875.00
143	7875.00
144	7875.00
145	7925.17
146	7925.17
147	7875.00
148	7875.00
149	7875.00
150	7875.00
151	7875.00
152	7875.00
153	7875.00
154	7925.17
155	7925.17
156	7875.00
157	7925.17
158	7925.17
159	7875.00
160	7925.17
161	7875.00
162	7875.00
163	7925.17
164	8906.25
165	8906.25
166	8906.25
167	8906.25
168	9175.17
169	9125.00
170	9170.91
171	7125.00
172	7125.00
173	7125.00
174	7125.00
175	7125.01
176	6050.17
177	6050.17
178	6000.00
179	6000.00
180	6000.00
181	6000.00
182	6000.00
183	6000.00
184	6000.00
185	6000.00
186	6000.00
187	6000.00
188	6000.00
189	6000.00
190	6002.88
191	6379.14
192	6079.65
193	6000.00
194	6000.00
195	6000.00
196	6000.00
197	6000.00
198	6000.00
199	6000.00
200	6000.00
201	6000.00
202	6000.00
203	6000.00
204	6000.00
205	6000.00
206	6050.17
207	6045.91
208	6000.00
209	6000.00
210	6000.00

Lot #	Area
211	6000.00
212	6000.00
213	6000.00
214	6000.00
215	6000.00
216	6000.00
217	6000.00
218	6000.00
219	6000.00
220	6000.00
221	6079.65
222	6000.00
223	6000.00
224	6000.00
225	6050.17
226	6050.17
227	6000.00
228	6000.00
229	6000.00
230	6050.17
231	6000.00
232	6000.00
233	6000.00
234	6005.58
235	6796.94
236	6000.00
237	6000.00
238	6000.00
239	6000.00
240	6000.00
241	6050.17
242	6050.17
243	6000.00
244	6000.00
245	6050.17
246	5352.00
247	5352.00
248	5352.00
249	5352.00
250	5352.00
251	5625.17
252	6050.17
253	6034.20
254	7834.20
255	7800.00
256	7800.00
257	7800.00
258	7850.17
259	6317.17
260	6467.00
261	6467.00
262	6467.00
263	6467.00
264	7300.17
265	7252.91
266	7845.20
267	7250.00
268	7250.00
269	7250.00
270	7250.00
271	7300.17
272	7300.17
273	7250.00
274	7250.00
275	7250.00
276	7250.00
277	7300.17
278	7250.00
279	7250.00
280	7250.00

Lot #	Area
281	7250.00
282	7250.00
283	7250.00
284	7250.00
285	7250.00
286	7250.00
287	7250.00
288	7250.00
289	7250.00
290	7250.00
291	7250.00
292	7250.00
293	7250.00
294	7250.00
295	7250.00
296	7300.17
297	7300.17
298	7250.00
299	7250.00
300	7250.00
301	7250.00
302	7250.00
303	7300.17
304	7300.17
305	7250.00
306	7250.00
307	7250.00
308	7250.00
309	7250.00
310	7300.17
311	7300.17
312	7250.00
313	7250.00
314	7250.00
315	7250.00
316	7250.00
317	7300.17
318	7250.00
319	7250.00
320	7250.00
321	7250.00
322	7250.00
323	7250.00
324	7250.00
325	7250.00
326	7250.00
327	7300.17
328	5375.00
329	5375.00
330	5375.00
331	5375.00
332	5375.00
333	5375.00
334	5375.00
335	5375.00
336	5375.00
337	5375.00
338	5378.88
339	5454.65
340	5375.00
341	5375.00
342	5375.00
343	5375.00
344	5375.00
345	5375.00
346	5375.00
347	5375.00
348	5525.17
349	5475.00
350	5475.00

Lot #	Area
351	5475.00
352	5525.17
353	5375.00
354	5375.00
355	5375.00
356	5375.00
357	5375.00
358	5375.00
359	5375.00
360	5375.00
361	5454.65
362	5711.85
363	5381.94
364	5375.00
365	5375.00
366	5375.00
367	5375.00
368	5375.00
369	5375.00
370	5375.00
371	5375.00
372	5375.00
373	5375.00
374	5375.00
375	5375.00
376	5375.00
377	5375.00
378	5375.00
379	5375.00
380	5375.00
381	5375.00
382	5375.00
383	5375.00
384	5375.00
385	5375.00
386	6925.27
387	6625.00
388	6625.00
389	6625.00
390	6625.00
391	6625.00
392	6625.00
393	6625.00
394	6625.00
395	6625.00
396	6625.00
397	6625.00
398	6675.17
399	6645.58
400	6625.00
401	6625.00
402	6625.00
403	6675.17
404	6625.00
405	6625.00
406	6625.00
407	6625.00
408	6625.99
409	6704.65
410	6625.00
411	6625.00
412	6625.00
413	6625.00
414	6625.00
415	6625.00
416	6625.00
417	6704.65
418	6704.65
419	6625.00
420	6625.00

Lot #	Area
421	6625.00
422	6625.00
423	6625.00
424	6625.00
425	6625.00
426	6704.65
427	6625.00
428	6625.00
429	6625.00
430	6625.00
431	6625.00
432	6625.00
433	6625.00
434	6625.00
435	6625.00
436	6625.00
437	6893.25
438	6079.65
439	6000.00
440	6000.00
441	6000.00
442	6000.00
443	6000.00
444	6000.00
445	6000.00
446	6000.00
447	6000.00
448	6000.00
449	6050.17
450	6050.17
451	6000.00
452	6000.00
453	6000.00
454	6000.00
455	6000.00
456	6000.00
457	6000.00
458	6000.00
459	6000.00
460	6000.00
461	6079.65
462	6079.65
463	6000.00
464	6000.00
465	6000.00
466	6000.00
467	6000.00
468	6000.00
469	6000.00
470	6000.00
471	6000.00
472	6000.00
473	6050.17
474	6309.07
475	6261.25
476	6261.25
477	6261.25
478	6261.25</