


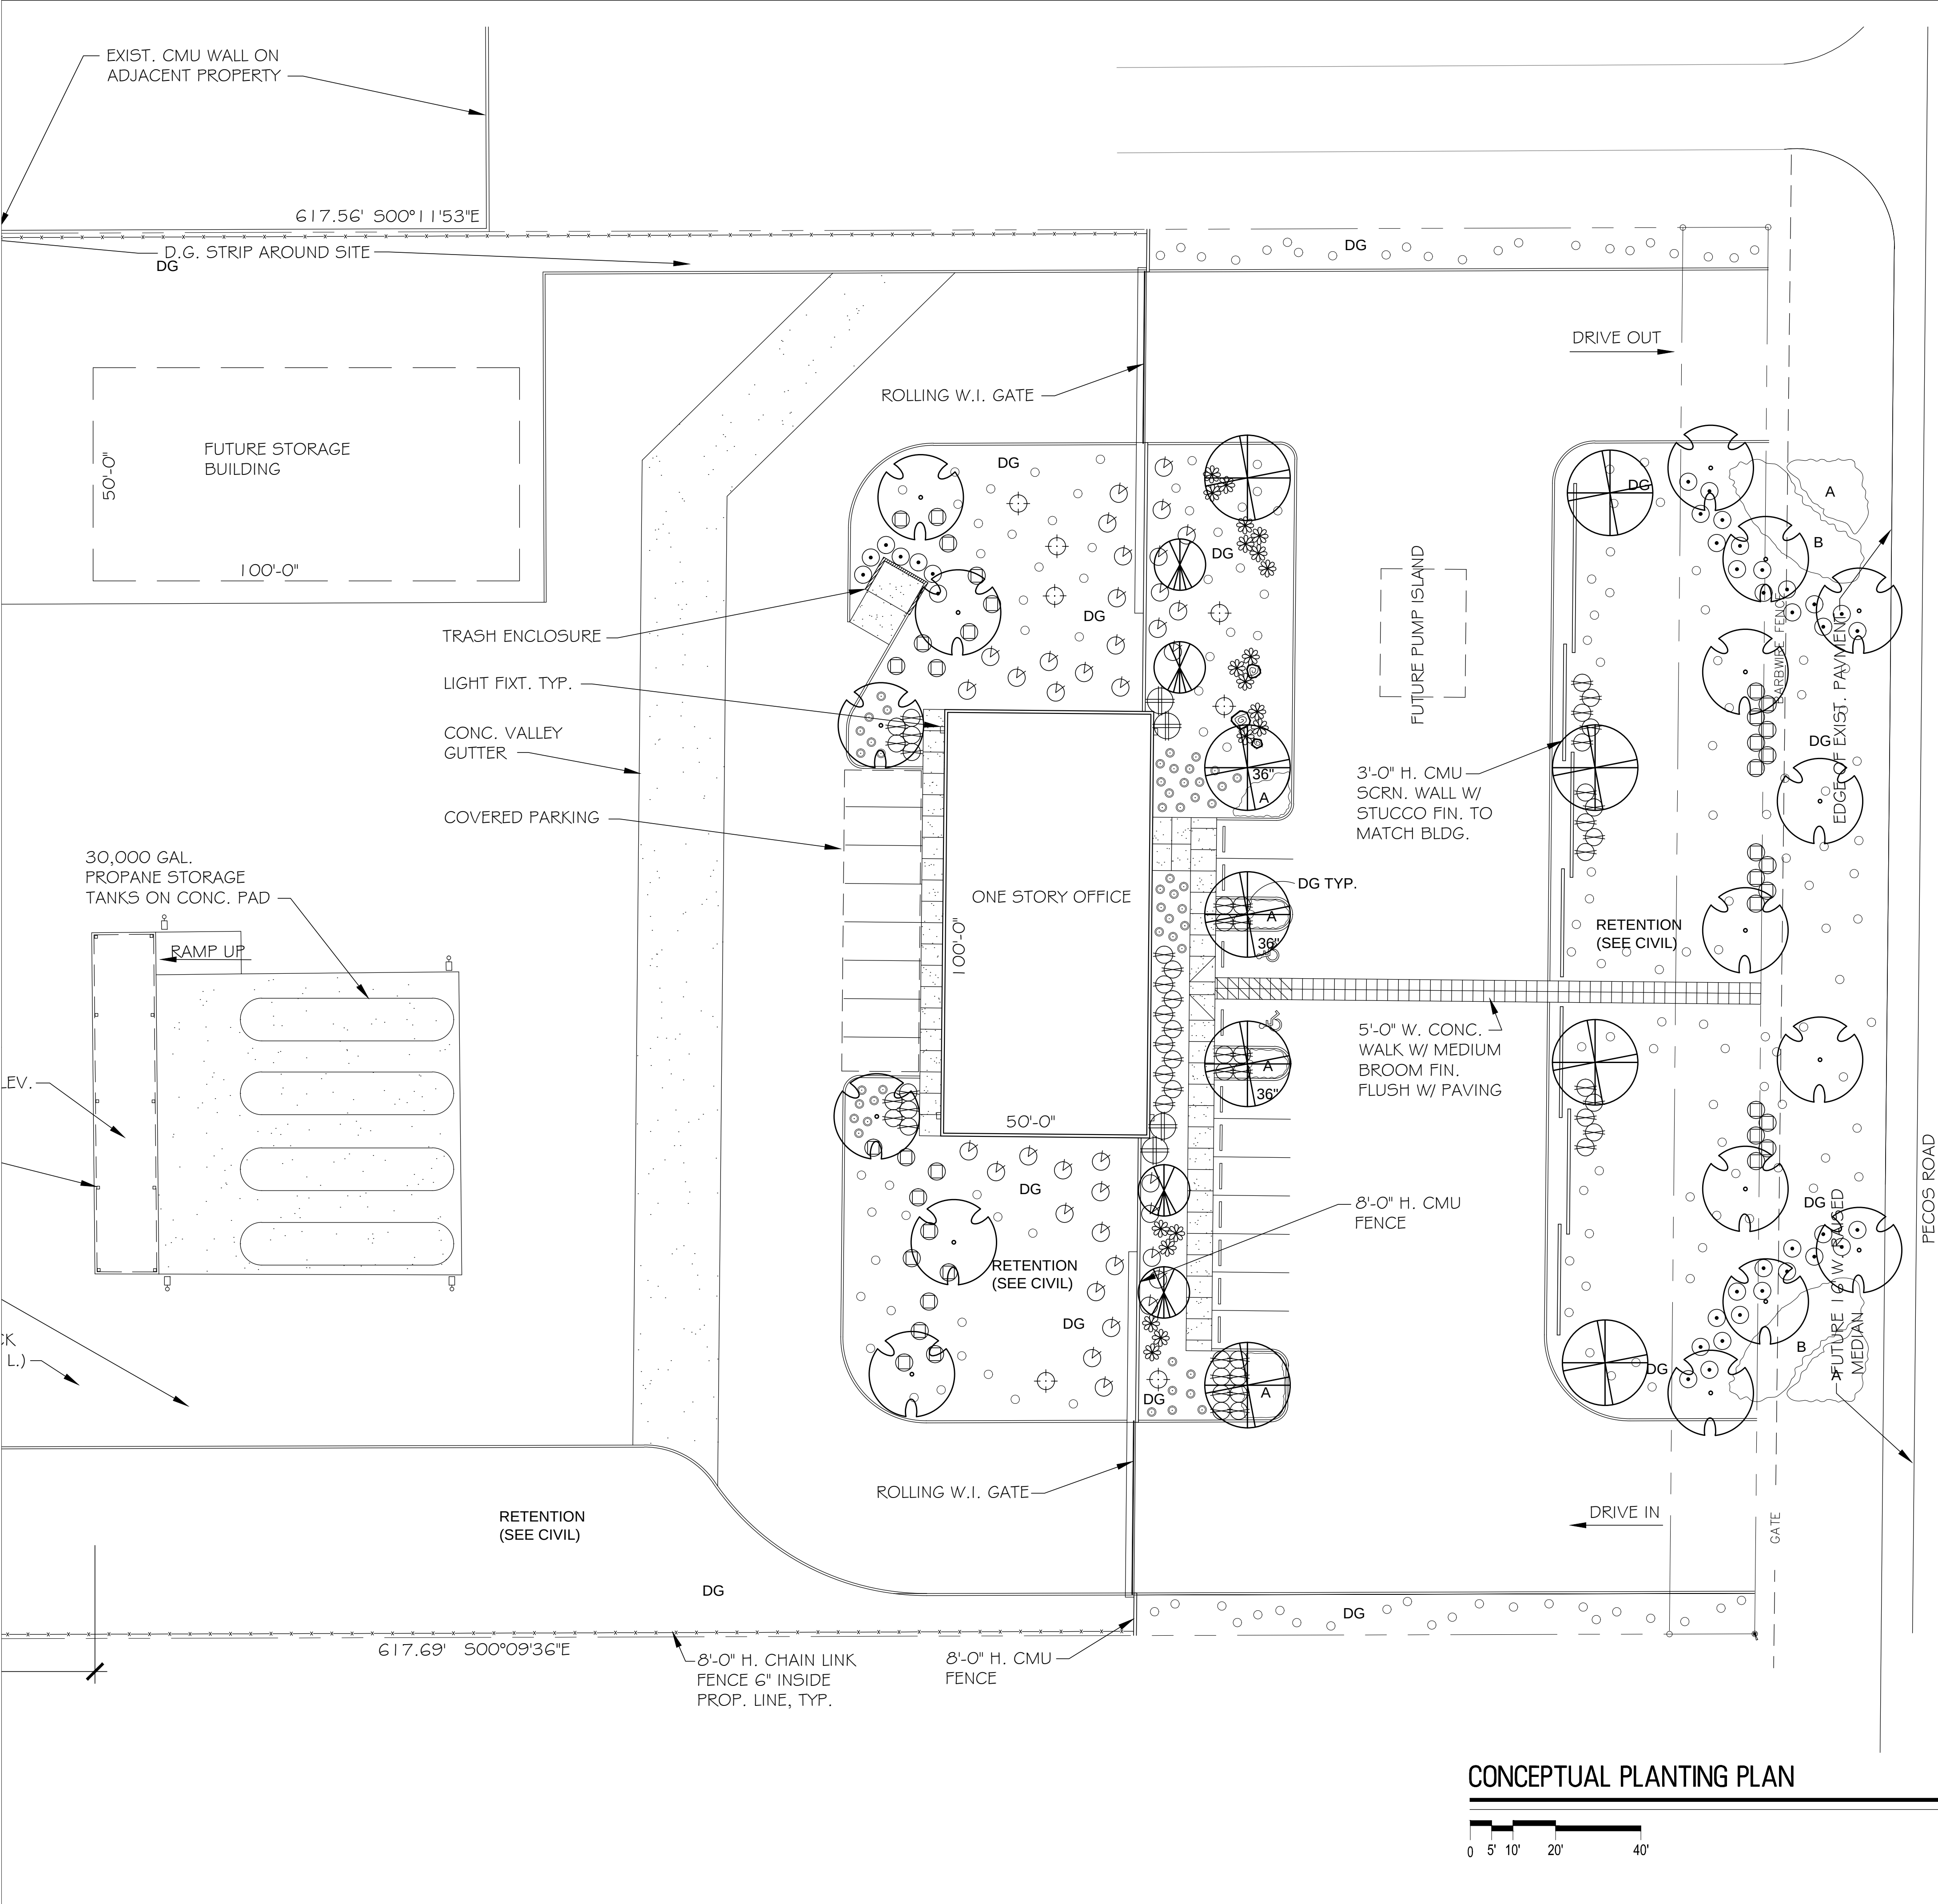


CONCEPTUAL PLANT PALETTE

TREES		SIZE/COMMENTS
	PROSOPIS 'AZT' HYBRID	24" BOX/ LOW BREAKING
	'AZT HYBRID' MESQUITE	17 QTY
	CERCIDIUM PRAECOX AZT HYBRID #5	24" BOX/ 36" BOX (SEE PLAN)
	AZT HYBRID PALO BREA #5	LOW BREAKING 6 QTY X 24"/ 3 QTY X 36"
	CAESALPINIA CACALACO 'SMOOTHIE'	24" BOX/ LOW BREAKING
	BIRD OF PARADISE 'SMOOTHIE'	4 QTY
SHRUBS		SIZE/COMMENTS
	RUELLIA PENINSULARIS	5 GAL/ 52 QTY
	BAJA RUELLIA	
	LEUCOPHYLLUM LANGMANIAE	5 GAL/ 37 QTY
	'RIO BRAVO' SAGE	
	LEUCOPHYLLUM LAEVIGATUM	5 GAL/ 38 QTY
	CHIHUAHUAN SAGE	
	ALOE BARBADENSIS	5 GAL/ 20 QTY
	MEDICINAL ALOE	
	OPUNTIA 'SANTA-RITA'	10 PAD MIN./ 7 QTY
	'SANTA-RITA' PRICKLY PEAR	
	JUSTICIA CALIFORNICA	5 GAL/ 37 QTY
	CHUPAROSA	
	TECOMA HYBRID 'SIERRA APRICOT'	5 GAL/ 4 QTY
	'SIERRA APRICOT' TECOMA	
GROUNDCOVER		SIZE/COMMENTS
	CHRYSACTINIA MEXICANA	1 GAL EA./ 48 QTY
	DAMIANITA	
	E. LARICIFOLIA/ A. DELTOIDEA	1 GAL EA./ 174 QTY
	TURPENTINE BUSH/ BURSAGE	50/50 MIX
	LANTANA 'NEW GOLD'	1 GAL @ 3' O.C.
	'NEW GOLD' LANTANA	95 QTY
	ACACIA 'D. CARPET' REDOLENS	1 GAL @ 4' O.C.
	'DESERT CARPET' ACACIA	62 QTY
DG	DECOMPOSED GRANITE	2" THICK TYP.
	3/8" GRANITE EXPRESS GOLD	
	SURFACE SELECT	2', 3', & 4' DIA. TYP.
	GRANITE BOULDERS	

GENERAL NOTES

- ALL PLANTING AREAS TO HAVE TOP DRESSING OF DECOMPOSED GRANITE, GRANITE 'EXPRESS GOLD', 2" THICK, TYP. APPLIED OVER PRE-EMERGENT PER MFG. SPECS, 2 APPLICATIONS, MIN.
- VERIFY ALL CONDITIONS IN FIELD PRIOR TO BIDDING/ INSTALLATION. DISCREPANCIES SHALL BE BROUGHT TO THE LANDSCAPE ARCHITECTS ATTENTION, IN WRITING. NO PLANT SUBSTITUTION ALLOWED UNLESS APPROVED BY LANDSCAPE ARCHITECT.
- LANDSCAPE ARCHITECT TO APPROVE ALL TREES AND SHRUBS PRIOR TO DELIVERY TO SITE.
- LANDSCAPE ARCHITECT OR HIS REP RESERVE THE RIGHT TO REFUSE ANY PLANT HE/SHE DEEMS UNACCEPTABLE. FOR CLARIFICATION OF DISCREPANCIES BETWEEN THE DWGS AND THE SITE, THEY SHOULD BE BROUGHT TO THE ATTENTION OF THE LANDSCAPE ARCHITECT PRIOR TO BEGINNING WORK.
- LANDSCAPE CONTRACTOR IS RESPONSIBLE TO TAKE PRECAUTIONS TO PROTECT ANY EXISTING IMPROVEMENTS. PLANT LIST/QTY'S PROVIDED FOR CONTRACTOR'S CONVENIENCE ONLY. PLANS TAKE PRECEDENCE.
- FINISHED GRADE BELOW ALL PLANTERS SHALL BE 1" BELOW ADJACENT HEADER, PAVING, CURBING, ETC.
- GROUNDCOVER AND/OR DG SHALL EXTEND UNDER SHRUBS UNLESS NOTED.
- ALL EARTHWORK IS TO BE DONE SO THAT ALL WATER DRAINS AWAY FROM ALL STRUCTURES.
- ALL UNDERGROUND CONDUITS/PIPES/UTILITIES ARE TO BE LOCATED PRIOR TO DIGGING.
- ALL MATERIAL TO BE GUARANTEED FOR ONE YEAR AFTER FINAL ACCEPTANCE.
- CONTRACTOR IS RESPONSIBLE FOR ALL REQUIRED SLEEVEING WHETHER IT IS SHOWN ON THE PLANS OR NOT.
- ADJUST NEW LANDSCAPE TO ACCOMMODATE EXISTING LANDSCAPE TO REMAIN.
- LANDSCAPE CONTRACTOR RESPONSIBLE TO MAINTAIN EXISTING PLANT MATERIAL TO REMAIN IN GOOD, HEALTHY CONDITION DURING CONSTRUCTION.
- ALL HEADER TO BE CONCRETE 'CREATIVE CURB' OR EQUAL.

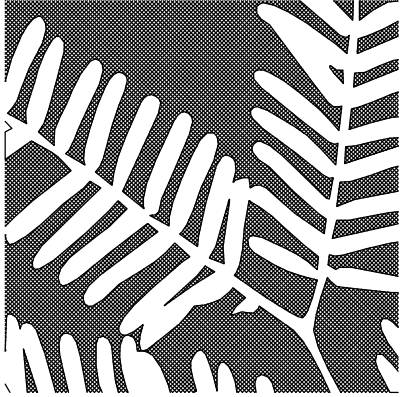

ARIZONA PROPANE

PECOS AND MOUNTAIN RD. APN: 304-34-043

MESA, ARIZONA

G.K. FLANAGAN ASSOCIATES, INC

LANDSCAPE ARCHITECTURE PLANNING

4626 N. 44th STREET PHOENIX, AZ 85018

602 . 912 . 8891 tel

602 . 912 . 8893 fax

Professional Seal of Gregory K. Flanagan, Landscape Architect, No. 20086, State of Arizona, U.S.A., dated 07.30.15, expires 12/31/2017.

revisions:

date: 05.19.15

contentsCONCEPTUAL PLANTING PLAN

sheet no.

L-1