




BOOTZ & DUKE Signs

4028 W. Whitton Ave. - Phoenix, AZ - 85019
P: (602) 272-9356 F: (602) 272-4608
www.bootzandduke.com

Owner Name: Justin Albright / Greenfield Gateway Retail Investment LLC
Address: 2 Music Cir S Ste#200
City/State/Zip: Nashville, TN 37203
Phone Number: 615-714-3523

Applicant/Company: Charlie Gibson / Bootz and Duke Sign Co.
Address: 4028 W. Whitton Ave.
City/State/Zip: Phoenix, AZ 85019
Phone Number: 602-272-9356

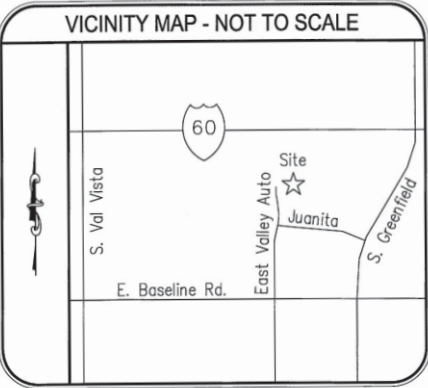

SCALE : 1" = 80'

LEGEND OF SYMBOLS & ABBREVIATIONS

- ① - Schedule B Item
- R.O.W. - Right of Way
- ℄ - Centerline
- P.O.B. - Beginning Point
- P.O.C. - Commencement Point
- T - Transformer
- G - Generator
- ev - Electric Vault
- wpv - Water Pressure Valve
- bfp - Backflow Pipe
- P - Patio Area
- ⊙ - Manhole
- - Cleanout
- ⊞ - Catch Basin Square
- ⚡ - Fire Hydrant
- ⊞ - Water Meter
- ⊞ - Water Valve
- ⊞ - Utility Pedestal
- ⊞ - Gas Meter
- ☆ - Light Pole
- ♿ - Handicap Parking
- 🚩 - Flag Pole
- - Monument Found
- - Concrete Area


Bock & Clark's National Surveyors Network
National Coordinators of ALTA/ACSM Land Title Surveys
537 North Cleveland-Massillon Road, Akron, Ohio 44333
Phone: (800) SURVEYS (787-8397), Fax: (330) 666-3608 www.bockandclark.com



ALTA/ACSM LAND TITLE SURVEY
PREPARED FOR:
PROJECT NAME: CWC2011 Project

DATE: March 25, 2011
NETWORK PROJECT NO. 201100070-66

SHEET 2 OF 3

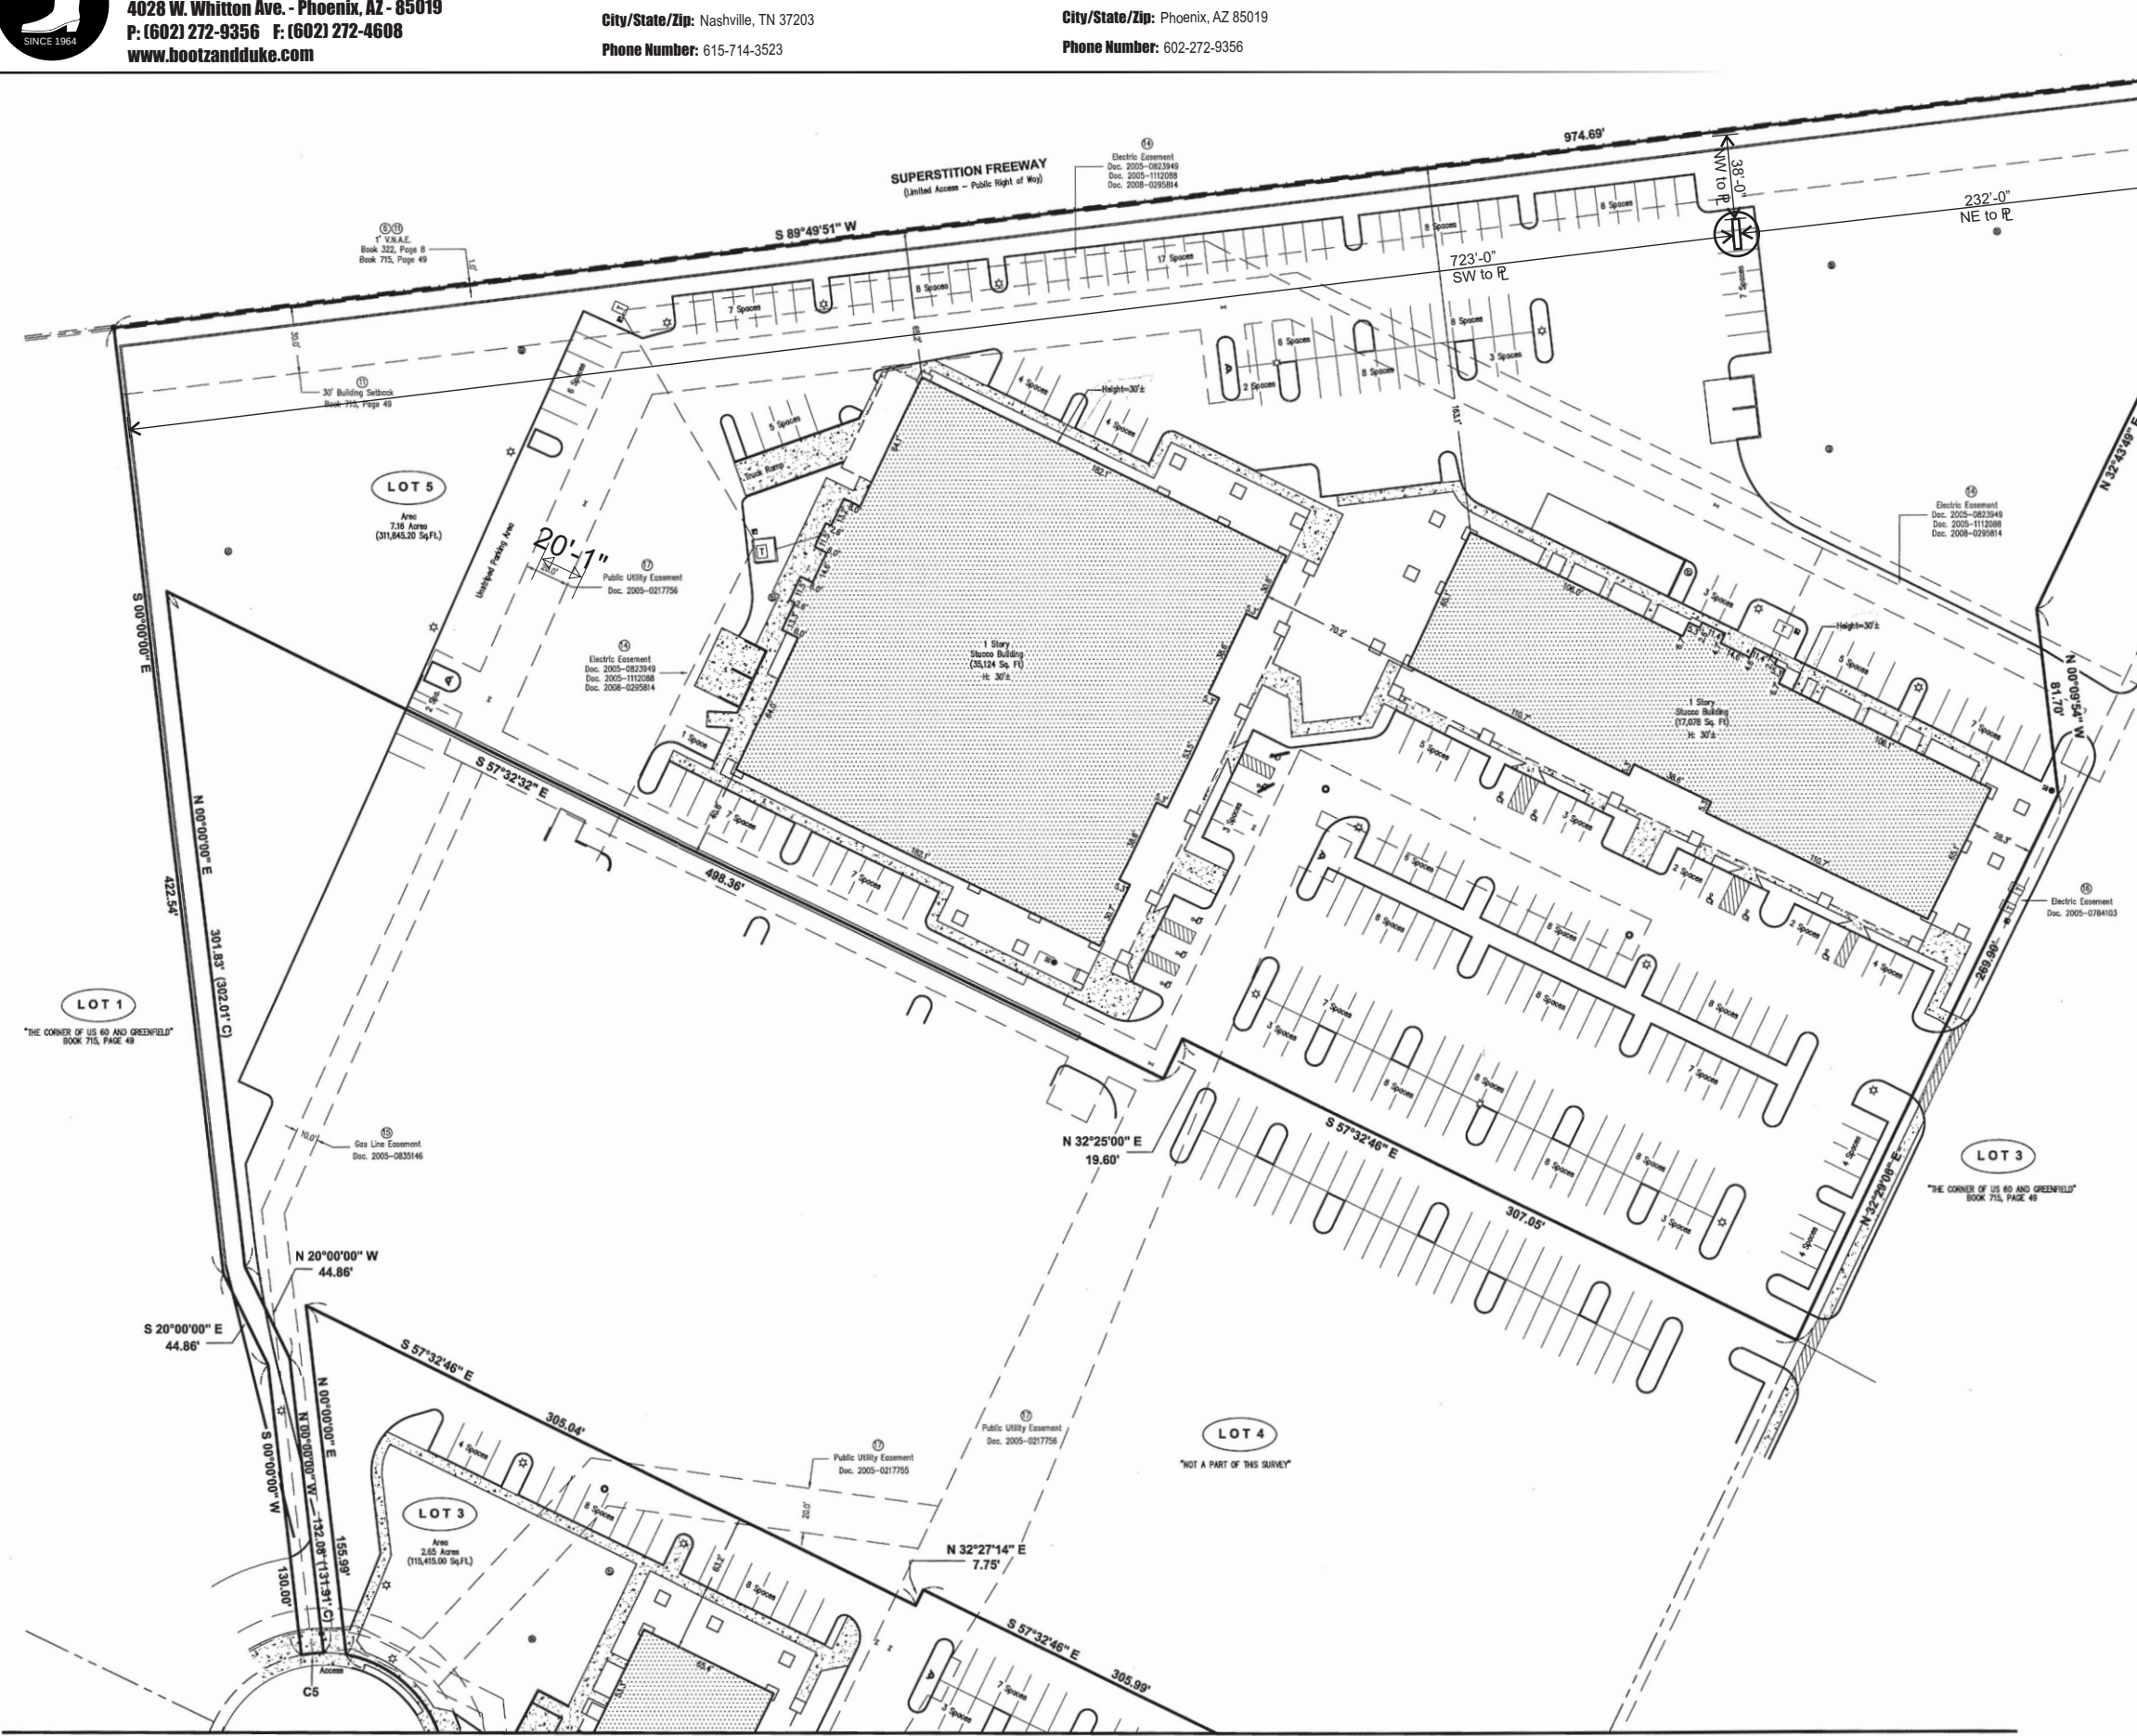

MATCH LINE