

Plant Legend

Sym.	Botanical Name	Common Name	*Qty.	Size	Remarks
Trees					
(Symbol)	EXISTING TREE	SPECIES VARIES	3	VARIABLE	PROTECT IN PLACE AS SHOWN ON PLAN
(Symbol)	RHUS LANCEA 'MULTI'	SUMAC	2	36" BOX	TALL UPRIGHT, MULTI-TRUNK (MINIMUM 12' TALL, 8" WIDE, 25" CALIPER) AVAIL. THRU BASELINE TREES (602-989-9275)
(Symbol)	ACACIA SALICINA	WILLOW ACACIA	5	24" BOX	TALL UPRIGHT, WELL DEVELOPED BRANCHING STRUCTURE (8'-0" TALL, 4'-0" WIDE, 15" MIN. CALIPER)
(Symbol)	CHITALPA TASKENTENSIS 'PINK DAWN'	PINK DAWN CHITALPA	3	24" BOX	SINGLE-TRUNK, LOW BRANCHING, VASE SHAPED (MINIMUM 1'-0" HEIGHT, 4'-0" WIDE, 125" MIN. CALIPER)
Ground Cover					
(Symbol)	LANTANA SP. 'NEW GOLD'	NEW GOLD LANTANA	36	1 GAL.	SPACE 3' O.C., 3' FROM HARDSCAPE
Shrubs & Accents					
(Symbol)	DURANTA ERECTA	SKYFLOWER	49	5 GAL.	SPACE 4' O.C., 3' FROM HARDSCAPE
(Symbol)	TECOMA STANS	YELLOW BELLS	21	5 GAL.	SPACE 6' O.C., 5' FROM HARDSCAPE
(Symbol)	CAESALPIA PULCHERRIMA	BIRD OF PARADISE	9	5 GAL.	SPACE 6' O.C., 5' FROM HARDSCAPE
(Symbol)	LEUCOPHYLLUM LANGMANIA 'RIO BRAVO'	RIO BRAVO TEXAS RANGER	12	5 GAL.	SPACE 5' O.C., IN CLUSTERS AS SHOWN
(Symbol)	TECOMA 'SPARKLETTES'	DIWAF TECOMA (SPARKLETTES)	53	5 GAL.	SPACE 4' O.C., 3' FROM HARDSCAPE
(Symbol)	DASYLIRION WHEELERI	DESERT SPOON	4	5 GAL.	FULL AND BUSHY
(Symbol)	FENSTEMON PARRYI	PARRY'S FENSTEMON	9	5 GAL.	SPACE AS SHOWN
(Symbol)	HEPERALOE PARVIFLORA 'PERFA' BRAKELIGHTS	BRAKELIGHTS RED YUCCA	8	5 GAL.	FULL AND BUSHY

* PLANT QUANTITIES ARE FOR REFERENCE ONLY, EXACT QUANTITIES ARE THE RESPONSIBILITY OF THE CONTRACTOR.

* NOTE: ALL TREES LOCATED IN PARKING ISLANDS SHALL HAVE A MINIMUM CANOPY CLEARANCE OF 1'-0".

Bulk Material Legend

Sym.	Material	Common Name	Qty.	Size	Remarks
(Symbol)	DECOMPOSED GRANITE	EXPRESS GOLD	#12,000 SF.	3/4" SCRD.	AVAILABLE THROUGH GRANITE EXPRESS (480) 354-6809. PROVIDE SAMPLE FOR FINAL APPROVAL.

Key Notes:

- 1

55'-0" RIGHT-OF-WAY
- 2

PROPERTY LINE
- 3

PROPOSED FINISHING CANOPY
- 4

SETBACK LINE
- 5

EXISTING CMU BLOCK WALL
- 6

EXISTING CONCRETE WALKWAY
- 7

SITE VISIBILITY TRIANGLE - PER CITY OF MESA ENGINEERING & DESIGN STANDARDS

8

PROPOSED CANOPY (TYP.)

9

EXISTING HARDSCAPE

10

EXISTING 12' SEWER EASEMENT

11

EXISTING 20'-0" P.U.E.

12

EXISTING 10'-0" P.U.E.

13

EXISTING 8'-0" P.U.E.

14

EXISTING STREET RUN-OFF CATCH BASIN

15

EXISTING HEADWALL

16

EXISTING UTILITY BOX

17

EXISTING EQUALIZER PIPE

18

EXISTING COVERED PARKING

19

ADA ACCESSIBLE PARKING

20

EXISTING MONUMENT SIGN

General Key Notes:

- A

CONTRACTOR IS RESPONSIBLE TO REMOVE ALL EXISTING TREES, SHRUBS AND GROUND COVER WITHIN THE LIMIT OF CONSTRUCTION NOT SHOWN ON THE PROJECT PLANS. PREPARE ALL LANDSCAPE AREAS WITHIN THE LIMIT OF CONSTRUCTION FOR NEW PLANT MATERIAL.
- B

CONTRACTOR IS RESPONSIBLE TO REMOVE ALL EXISTING GRANITE TOP DRESSING WITHIN THE LIMIT OF CONSTRUCTION NOT SHOWN ON THE PROJECT PLANS. PREPARE ALL LANDSCAPE AREAS WITHIN THE LIMIT OF CONSTRUCTION FOR NEW GRANITE TOP DRESSING.
- C

PROVIDE 2" LAYER OF DECOMPOSED GRANITE IN ALL PLANTER AREAS UNLESS OTHERWISE NOTED.

Granite Note:

INSTALL A 2" LAYER OF DECOMPOSED GRANITE CONTINUOUS IN ALL PLANTERS UNDER ALL TREES AND SHRUBS. BEFORE PLACING GRANITE, CONTACT SUB-GRADE TO 85% AND APPLY A PRE-EMERGENT HERBICIDE TO SOIL. AFTER PLACING GRANITE: RAKE SMOOTH, WET TO ENTIRE DEPTH, ALLOW TO DRY, THEN LIGHTLY SCARIFY SURFACE WITH A LEAF RAKE. APPLY A SECONDARY APPLICATION OF PRE-EMERGENT HERBICIDE TO TOP OF GRANITE. KEEP TOP OF GRANITE 1" BELOW ADJACENT WALKS AND CURBS. DO NOT ALLOW GRANITE TO TOUCH THE TRUNK OF ANY PLANT. APPLY AFTER INSTALLATION OF PLANT MATERIAL.

Key Note Symbol Legend:

- 1

SITE KEY NOTE
- A

GENERAL KEY NOTE

Landscape Notes:

- LANDSCAPE AREAS ARE DEFINED AS ALL NON-PAVED AREAS DISTURBED BY CONSTRUCTION. SLIGHT VARIATIONS MAY EXIST BETWEEN ON-SITE CONDITIONS AND DRAWINGS. CONTRACTOR SHALL ADJUST PLANTING LAYOUT AS REQUIRED TO MAINTAIN PLANT QUANTITIES AND DESIGN INTENT.
 - THE OWNER'S REPRESENTATIVE IS TO APPROVE ANY AND ALL SUBSTITUTIONS.
 - LOCATE PLANTS AWAY FROM OBSTACLES SUCH AS FIRE HYDRANTS, TRANSFORMERS, AND LIGHT FIXTURES.
 - ALL PLANT MATERIAL SHALL MEET INDUSTRY STANDARDS. THE LANDSCAPE ARCHITECT OR HIS REPRESENTATIVE RESERVES THE RIGHT TO REFUSE ANY PLANT MATERIALS DEEMED UNACCEPTABLE.
 - STAKE ALL NURSERY GROWN BOX TREES OUTSIDE ROOTBALL, SEE TREE STAKING DETAIL. TREES SHALL BE A MINIMUM OF 2' FROM CURB OR SIDEWALK, SHRUBS SHALL BE 18" OR MORE AWAY FROM CURBS OR SIDEWALKS. REFER TO PLANS AND MAINTAIN SHRUB MASSING AS SHOWN AWAY FROM HARDSCAPE.
 - PLANT LOCATIONS SHALL BE FLAGGED OR STAKED FOR REVIEW PRIOR TO STARTING IRRIGATION OR PLANTING EXCAVATION. MINOR RELOCATION'S SHALL BE MADE AT THIS TIME TO AVOID UNSUITABLE CONDITIONS, AT NO ADDITIONAL COST.
 - MULCH TOPDRESSING SHALL EXTEND UNDER SHRUBS AND RAKED UNIFORMLY ALONG CURBS, SIDEWALKS AND WALLS.
 - LANDSCAPE CONTRACTOR TO CONTACT OWNER'S REPRESENTATIVE BEFORE EACH APPLICATION OF PRE-EMERGENT FOR VERIFICATION. COORDINATE NECESSARY EXCAVATION WITH OWNER'S REPRESENTATIVE.
- GRADE NOTED ON LANDSCAPE PLAN TO BE FIELD VERIFIED/APPROVED BY LANDSCAPE ARCHITECT AND MODIFIED AS NECESSARY PRIOR TO ANY CONSTRUCTION.
- REFER TO SPECIFICATIONS FOR ADDITIONAL REQUIREMENTS NOT SHOWN ON DRAWINGS.
 - REFER TO GENERAL CONSTRUCTION NOTES (THIS SHEET) FOR ADDITIONAL CONSIDERATIONS THAT RELATE TO SCOPE OF WORK WITHIN THIS SECTION.

Maintenance and Guarantee

- LANDSCAPE CONTRACTOR SHALL NOTIFY LANDSCAPE ARCHITECT OR OWNER'S REPRESENTATIVE FOUR (4) DAYS PRIOR TO COMPLETING IMPROVEMENTS IN ACCORDANCE WITH PLANS AND SPECIFICATIONS TO REQUEST AN INSPECTION FOR SUBSTANTIAL COMPLETION. LANDSCAPE ARCHITECT SHALL PREPARE PUNCHLIST OF ALL WORK REQUIRING CORRECTION. MAINTENANCE PERIOD TO BEGIN WHEN ALL PUNCHLIST ITEMS ARE CORRECTED.
- CONTRACTOR SHALL BE RESPONSIBLE FOR MAINTAINING LANDSCAPE AREA FOR 30 CALENDAR DAYS OR AS SPECIFIED BY CONTRACT. MAINTENANCE INCLUDES MOWING (WEEKLY), ADJUSTING WATER SCHEDULES, WEEDING, REMOVING DEBRIS FROM LANDSCAPE, RAKING, SPRAYING, FERTILIZING, TRIMMING, EDGING OR OTHER OPERATIONS ESSENTIAL FOR CARE, UPKEEP AND PROJECT APPEARANCE. CONTRACTOR SHALL SAND "INFILL", ROLL AND WATER SETTLE ALL LOW SPOTS AS REQUIRED TO ACHIEVE UNIFORM GRADE WITHIN TURF AREAS.
- CONTRACTOR SHALL NOTIFY ARCHITECT A MINIMUM OF ONE (1) WEEK PRIOR TO MAINTENANCE PERIOD END TO RESOLVE ANY OUTSTANDING ISSUES. A FINAL INSPECTION SHALL OCCUR TO REVIEW THE PROJECT AND ISSUE A FINAL ACCEPTANCE. (PROVIDE 3 DAYS NOTICE).
- PLANTS NOT IN HEALTHY CONDITION THROUGHOUT THE WARRANTY PERIOD SHALL BE REMOVED AND REPLACED AT NO COST TO THE OWNER. NEW PLANT MATERIAL SHALL RECEIVE THE SAME WARRANTY.
- PROVIDE ONE (1) YEAR WRITTEN GUARANTEE TO WARRANTY IRRIGATION SYSTEM AND ALL TREES FROM ACCEPTANCE DATE.
- AS BUILT DRAWINGS SHALL ALSO BE PREPARED BY CONTRACTOR FOR ACTUAL IRRIGATION LAYOUT AND SUBMITTED TO OWNER AT FINAL WALK-THROUGH. ALSO INCLUDED IS A LAMINATED CONTROLLER SCHEDULE MOUNTED INSIDE THE BOX WITH A COPY MAILED TO THE OWNER.

NOTE:

TREE HEIGHTS AND CALIPERS WILL COMPLY WITH 'ARIZONA NURSERY ASSOCIATION SPECIFICATIONS' FOR THAT TYPE AND SIZE OF TREE.

ALL LANDSCAPE MATERIAL INSTALL SHALL BE MAINTAINED BY OWNER/ LESSEE IN ACCORDANCE WITH THE APPROVED LANDSCAPE PLAN.

ALL TREES AND SHRUBS LOCATED IN THE LINE OF SIGHT WILL BE MAINTAINED FOR A CLEAR AREA BETWEEN 3' TO 1'.

FINISH GRADE OF LANDSCAPE AREAS (TOP OF TURF OR D.G.) MUST BE GRADED TO 1 1/2" BELOW CONCRETE OR OTHER PAVED SURFACE.


TREES MUST BE PLACED A MINIMUM OF 5' FROM SIDEWALKS, PUBLIC ACCESSWAYS. SHRUBS MUST BE, AT MATURITY, 3' FROM ALL SIDES OF A FIRE HYDRANT.

THERE SHALL BE NO OBSTRUCTION OF SITE SIGNAGE BY LANDSCAPE PLANT MATERIAL, AND THAT SUCH MUST BE RELOCATED/CORRECTED BEFORE THE FIELD INSPECTION WILL ACCEPT/PASS THE SIGN IN THE FIELD OR ISSUE A CERTIFICATE OF OCCUPANCY FOR A PROJECT.

SEE CIVIL PLAN FOR ALL EXISTING AND PROPOSED UTILITY LOCATIONS. FIELD VERIFY EXACT LOCATIONS TO AVOID ANY CONFLICTS DURING CONSTRUCTION.

FIELD VERIFY EXISTING CONDITIONS AND CONTACT OWNER'S REP. PRIOR TO COMMENCING WORK TO RESOLVE ANY POTENTIAL CONFLICTS.

CONTRACTOR IS RESPONSIBLE TO REPAIR AND REPLACE ANY EXISTING LANDSCAPE MATERIAL LOCATED OUTSIDE THE LIMIT OF CONSTRUCTION DAMAGED OR DESTROYED DURING CONSTRUCTION AT NO ADDITIONAL COST TO THE OWNER.

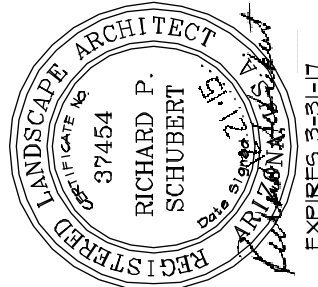

Wildwood Design Studio
Landscape Architects

15207 Staghorn Drive
Fountain Hills, AZ. 85268
Phone (480) 816-5529
Fax (480) 837-5104
E-Mail wildwooddesign@cox.net

Francis and Sons Mesa Carwash Remodel

5020 E. Main Street
Mesa, AZ. 85205

preliminary landscape plan


These drawings are the property of the architect and may not be reproduced or used for any purpose without the Architect's written consent. As instruments of service, these documents are not final and ready for use, and therefore not valid, unless they are sealed, signed and dated.

PROJECT NUMBER: 1511

DATE: 12-21-15

REVISIONS:

REVISIONS:

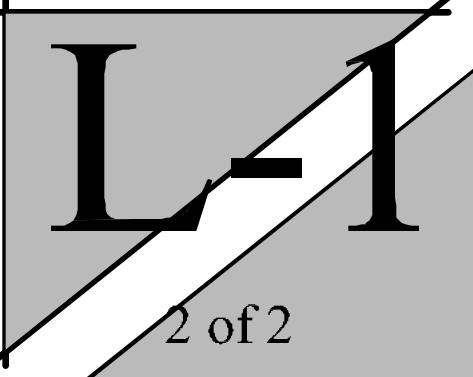

2 of 2

Copyright © 2003 by Wildwood Design Studio