



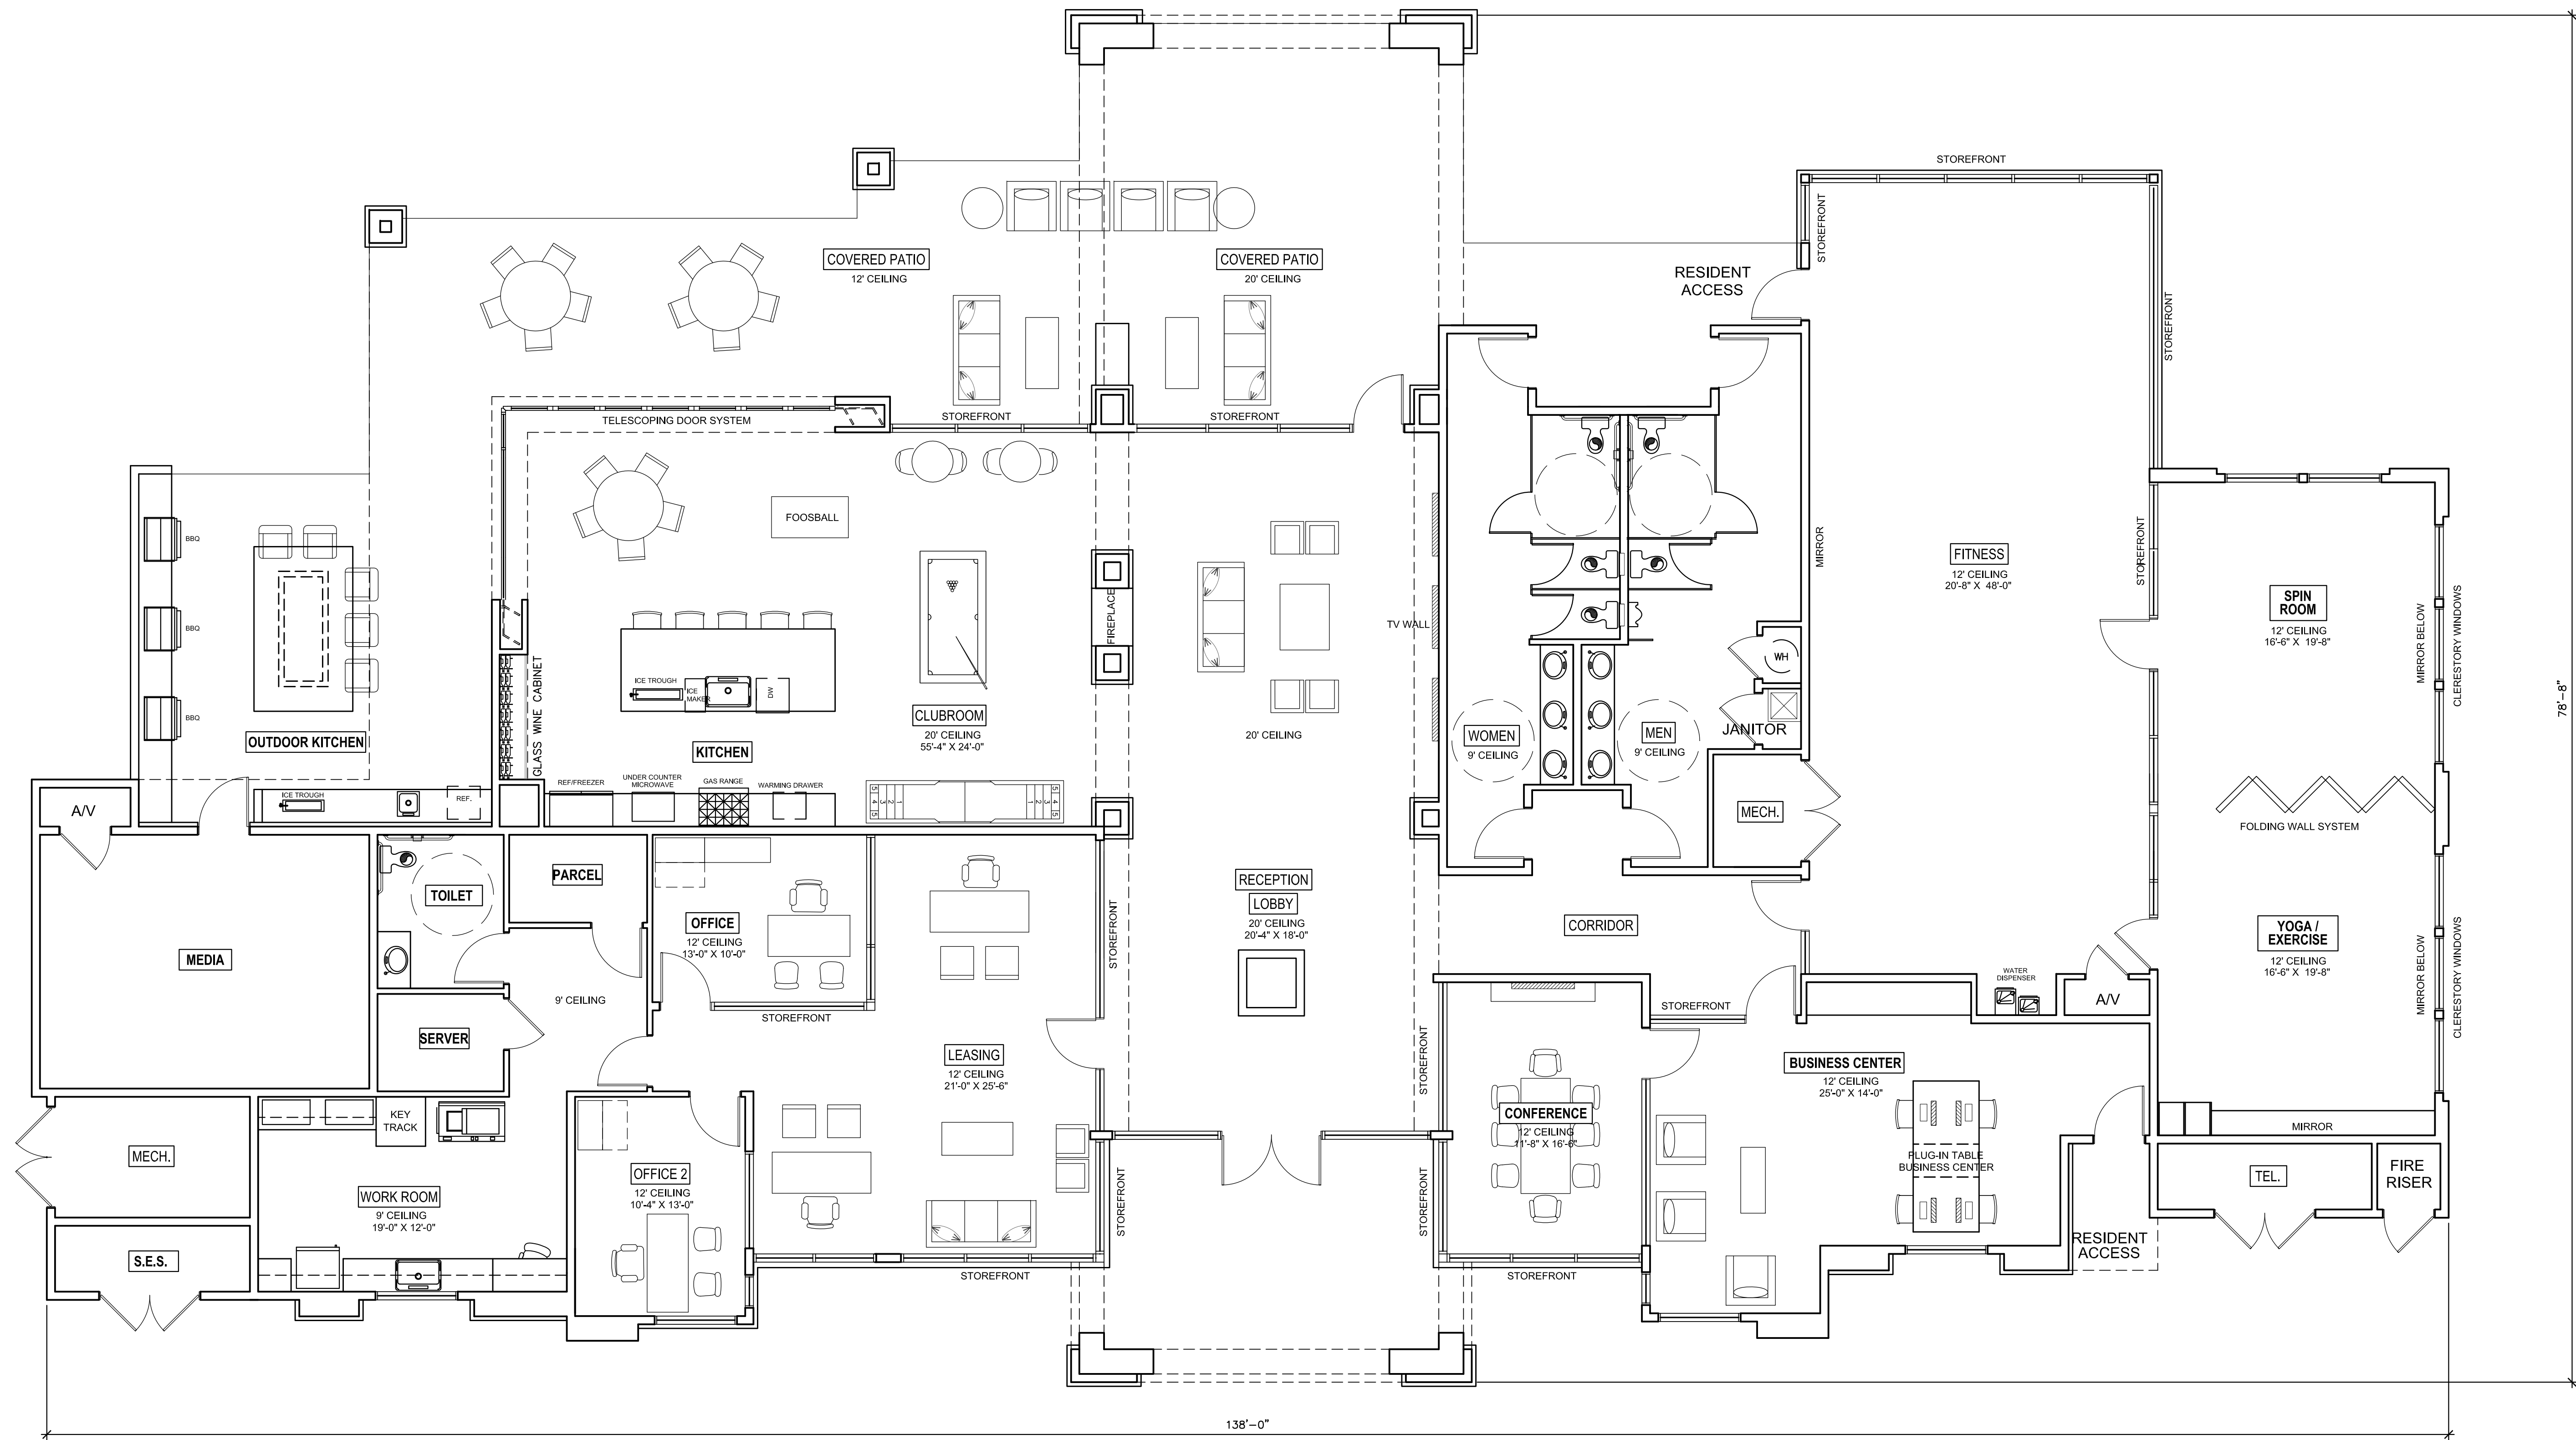

CLUBHOUSE PLAN
6,450 S.F. NET AC / 8,534 S.F.GROSS

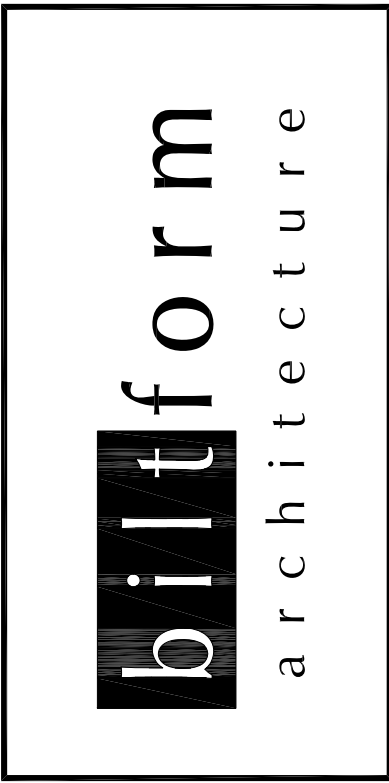

biltform architecture
group of
companies, llc.
11460 north cave creek road - suite 11
phoenix - arizona 85020
Phone 602.285.9200 Fax 602.285.9229

PRELIMINARY
NOT FOR
CONSTRUCTION

EXPIRES 09/30/2016

DESIGN REVIEW
RESUBMITTAL
03-01-16

Aviva (HTG Mesa)
West of the Santan Freeway on Baseline Road
Mesa, Arizona
HTG Mesa, LLC
3225 Aviation Avenue Suite 602 Coconut Grove, FL 33133

REVISIONS:	
△	-
△	-
△	-
△	-
JOB NO: 13-430	
DATE: 01/26/2016	
SCALE: 3/16" = 1'-0"	
SHEET NO:	

A9.0