



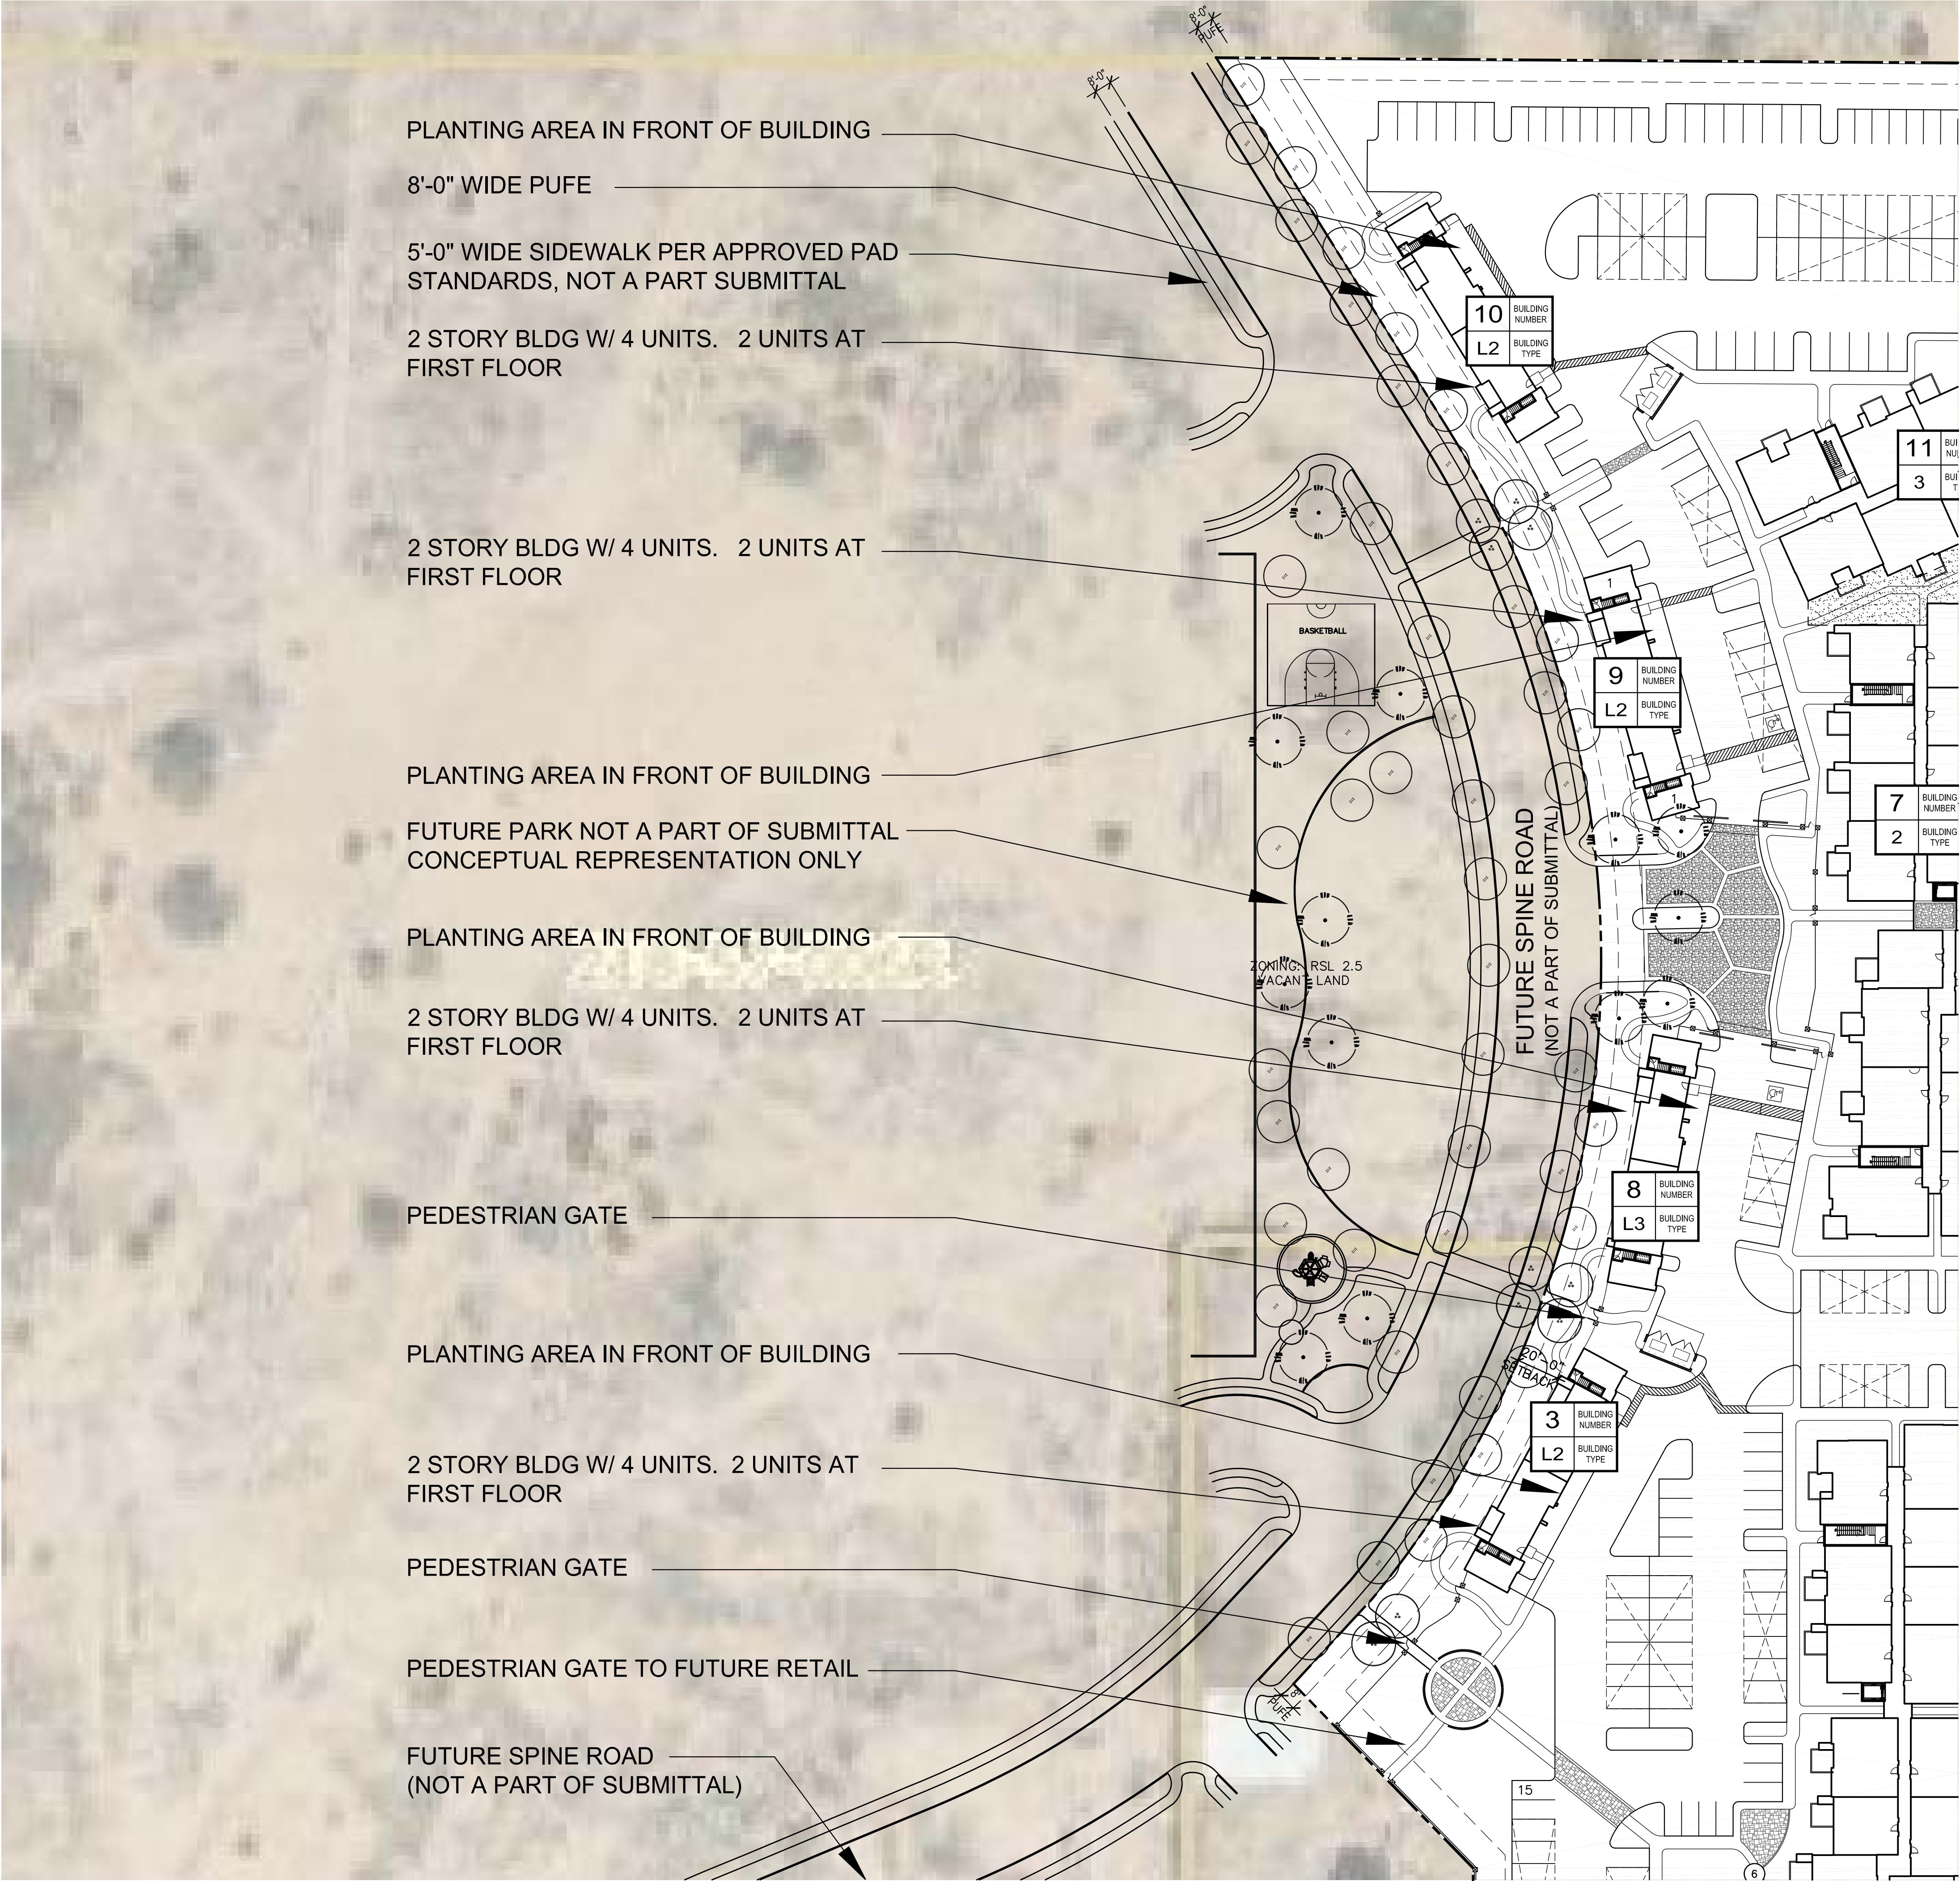

FUTURE SPINE ROAD EXHIBIT

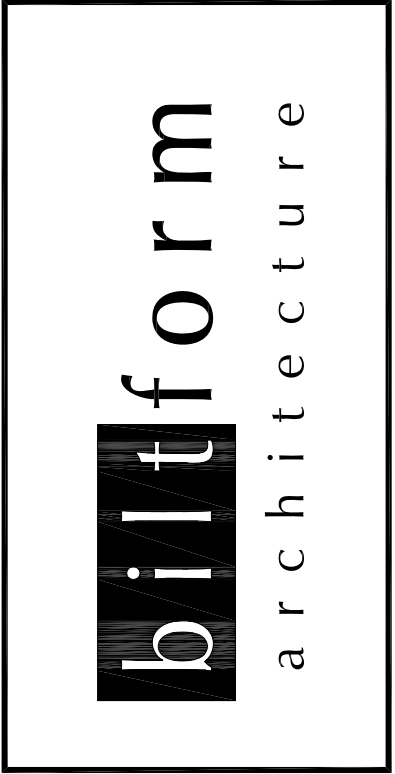

biltform architecture
group of
companies, llc.
11460 north cave creek road, suite 11
phoenix, arizona 85020
Phone 602.285.9200 Fax 602.285.9229

PRELIMINARY
NOT FOR
CONSTRUCTION

EXPIRES 09/30/2016

DESIGN REVIEW
RESUBMITTAL
03-01-16

Aviva (HTG Mesa)
West of the Santan Freeway on Baseline Road
Mesa, Arizona
HTG Mesa, LLC
3225 Aviation Avenue Suite 602 Coconut Grove, FL 33133

REVISIONS:	
	-
	-
	-
	-
JOB NO: 13-030	
DATE: 01/26/2016	
SCALE: 1" = 40'-0"	
SHEET NO:	

A1.2