



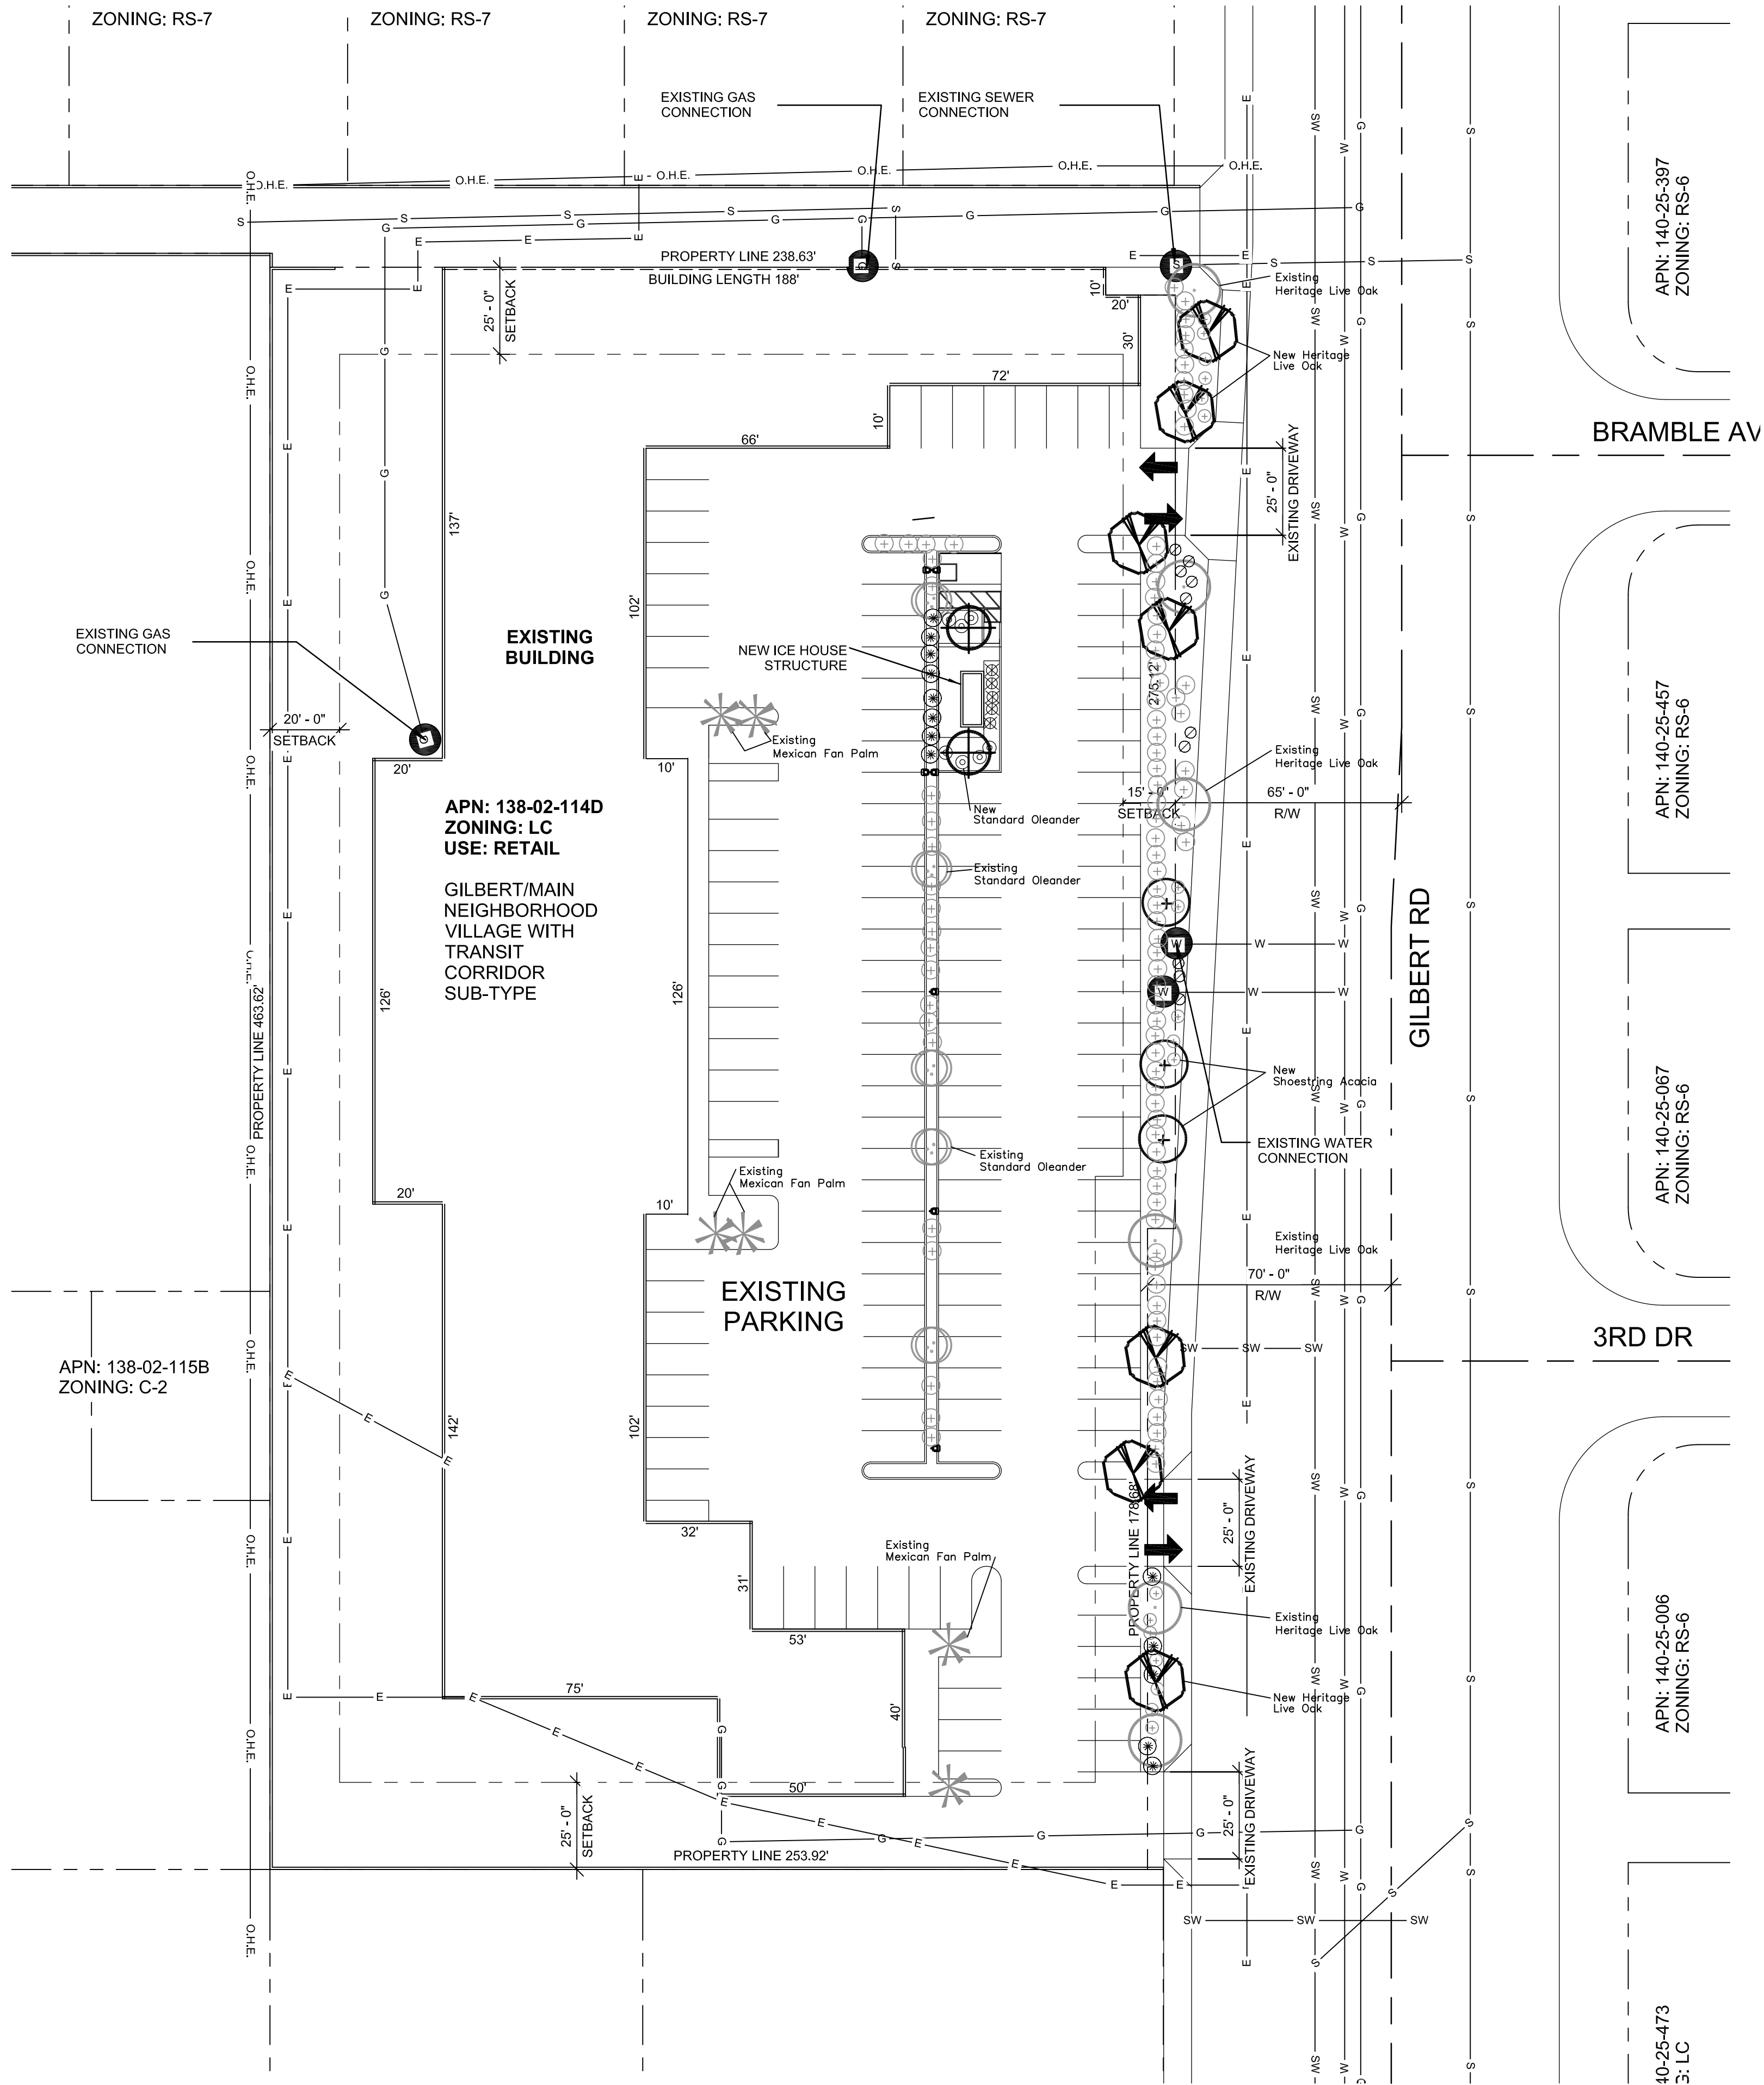

LANDSCAPE PLAN

1" = 30'-0"

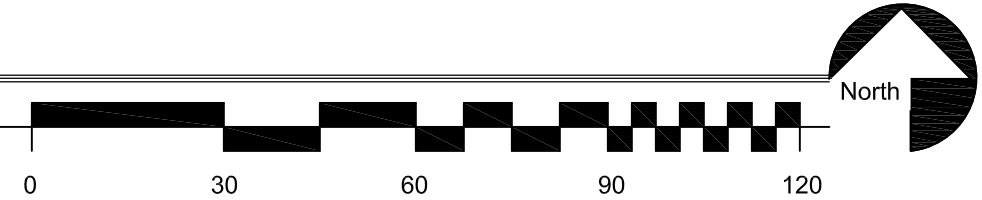

PLANT MATERIAL LEGEND


KEY	SYMBOL	BOTANICAL/COMMON NAME	SIZE (Height, Canopy, & Caliper)	QUANT.
TREES				
(A)		Nerium Oleander 'Sister Agnes' Standard Oleander	Ex. - Existing to remain	10
(B)		Quercus virginiana Heritage Live Oak	Ex. - Existing to remain	6
(C)		Washingtonia robusta Mexican Fan Palm	Ex. - Existing to remain	6
LARGE SHRUBS				
(D)		Existing Shrubs	Ex. - Existing to remain	
TREES				
(1)		Acacia stenophylla Shoestring Acacia	24" Box 9' 4' 1.5" Double-Staked Typ.	3
(2)		Nerium Oleander 'Sister Agnes' Standard Oleander	24" Box 9' 4' 1.25"	2
(3)		Quercus virginiana Heritage Live Oak	24" Box 9' 4' 1.25" Double-Staked Typ.	7
LARGE SHRUBS				
(4)		Leucophyllum langmaniae Rio Bravo Texas Ranger	5 Gallon	12
MEDIUM AND SMALL SHRUBS				
(5)		Muhlenbergia capillaris "Regal Mist" Regal Mist Deer Grass	5 Gallon	5
(6)		Ruellia peninsularis Baja Ruellia	5 Gallon	6
GROUNDCOVERS				
(7)		Lantana m. 'New Gold' New Gold Lantana	1 Gallon	10
LANDSCAPE MATERIALS				
(8)		Decomposed Granite Match the color the existing	1/2" size screened 2" Deep	

STREET FRONTAGE REQUIREMENTS

EXISTING PLANT MATERIAL
463 FT OF FRONTAGE
463 FT MINUS 50 FT OF DRIVEWAY = 413 FT
413/25= 16 TREES AND 96 SHRUBS

PLANT MATERIAL REQUIREMENTS
25% OF 16= 4 TREES THAT ARE TO BE 36" BOX SIZE
50% OF 16= 8 TREES THAT ARE TO BE 24" BOX SIZE
96 SHRUBS TO BE 5 GALLON

PLANT MATERIAL PROVIDED
6 EXISTING TREES ARE A MIN. OF 36" BOX SIZE
10 NEW TREES TO BE 24" BOX SIZE
99 EXISTING SHRUBS
11 NEW 5 GALLON SHRUBS
10 NEW 1 GALLON GROUNDCOVERS

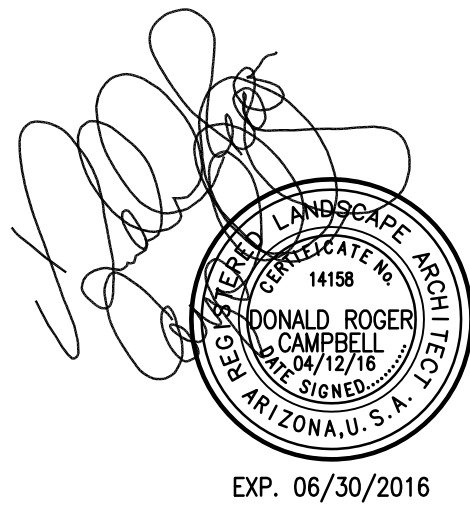

MERGE
ARCHITECTURAL
GROUP


600 N 4th ST, SUITE 112
PHOENIX ARIZONA 85004
P (602) 635 1581
F (602) 635 1581
cam@mergeAG.com
cdc@mergeAG.com

SEAL:

OWNER INFORMATION
ICE HOUSE AMERICA

PROJECT:
ICE HOUSE MESA

330 S GILBERT RD.
MESA, AZ 85204

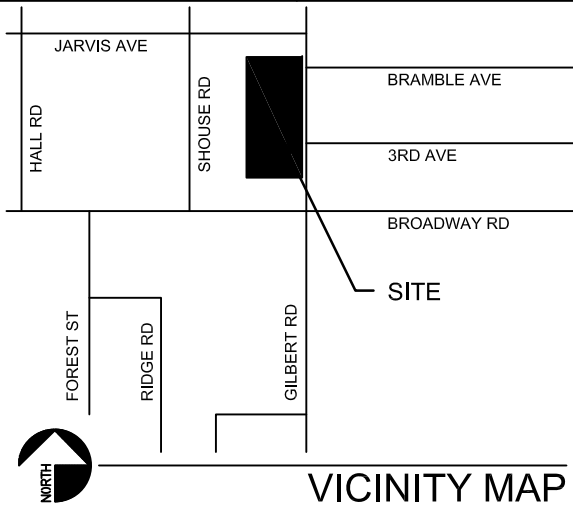

REVISIONS:		
MARK	DATE	DESCRIPTION
PROJECT NO: 16C-005B		
DESIGN BY: DRC		
CHK'D BY: DRC		
COPYRIGHT: THIS DRAWING IS AN INSTRUMENT OF SERVICE ONLY AND IS AND SHALL REMAIN, EXCLUSIVE PROPERTY OF THE ARCHITECT. NO REPRODUCTION OR OTHER USE SHALL BE MADE BY ANY PERSON OR FIRM WITHOUT THE EXPRESS WRITTEN PERMISSION OF THE ARCHITECT. ANY UNAUTHORIZED USE SHALL VOID THE ARCHITECT'S SEAL AND SIGNATURE HEREON AND NO PROFESSIONAL LIABILITY WILL REMAIN.		
SHEET TITLE		

LANDSCAPE PLAN

DATE: 04/08/2016
SHEET

L001