


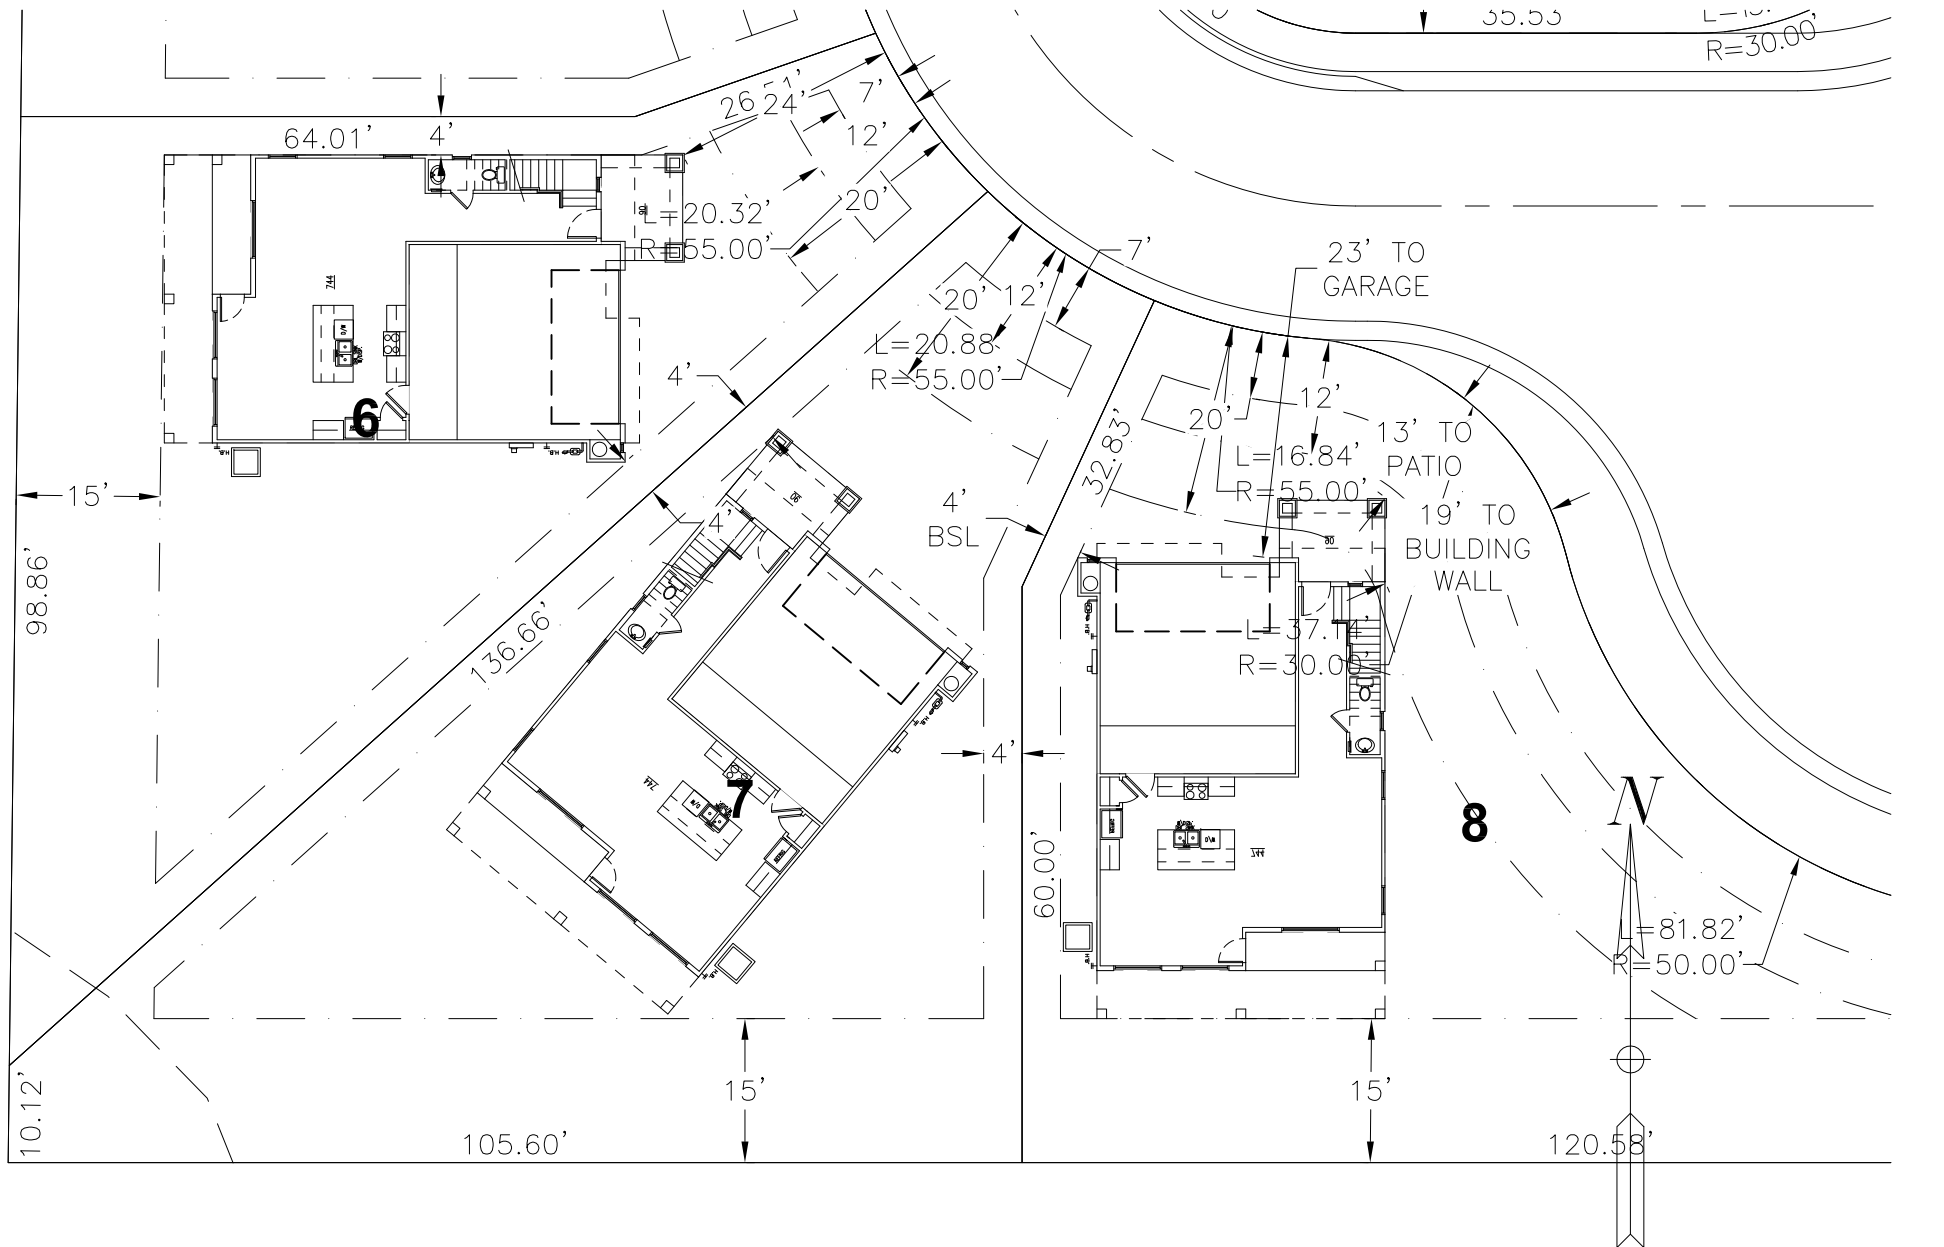

MONTERO LOT FIT
LOTS 6-8 USING
MODEL 2035

SCALE 1" = 20'

