


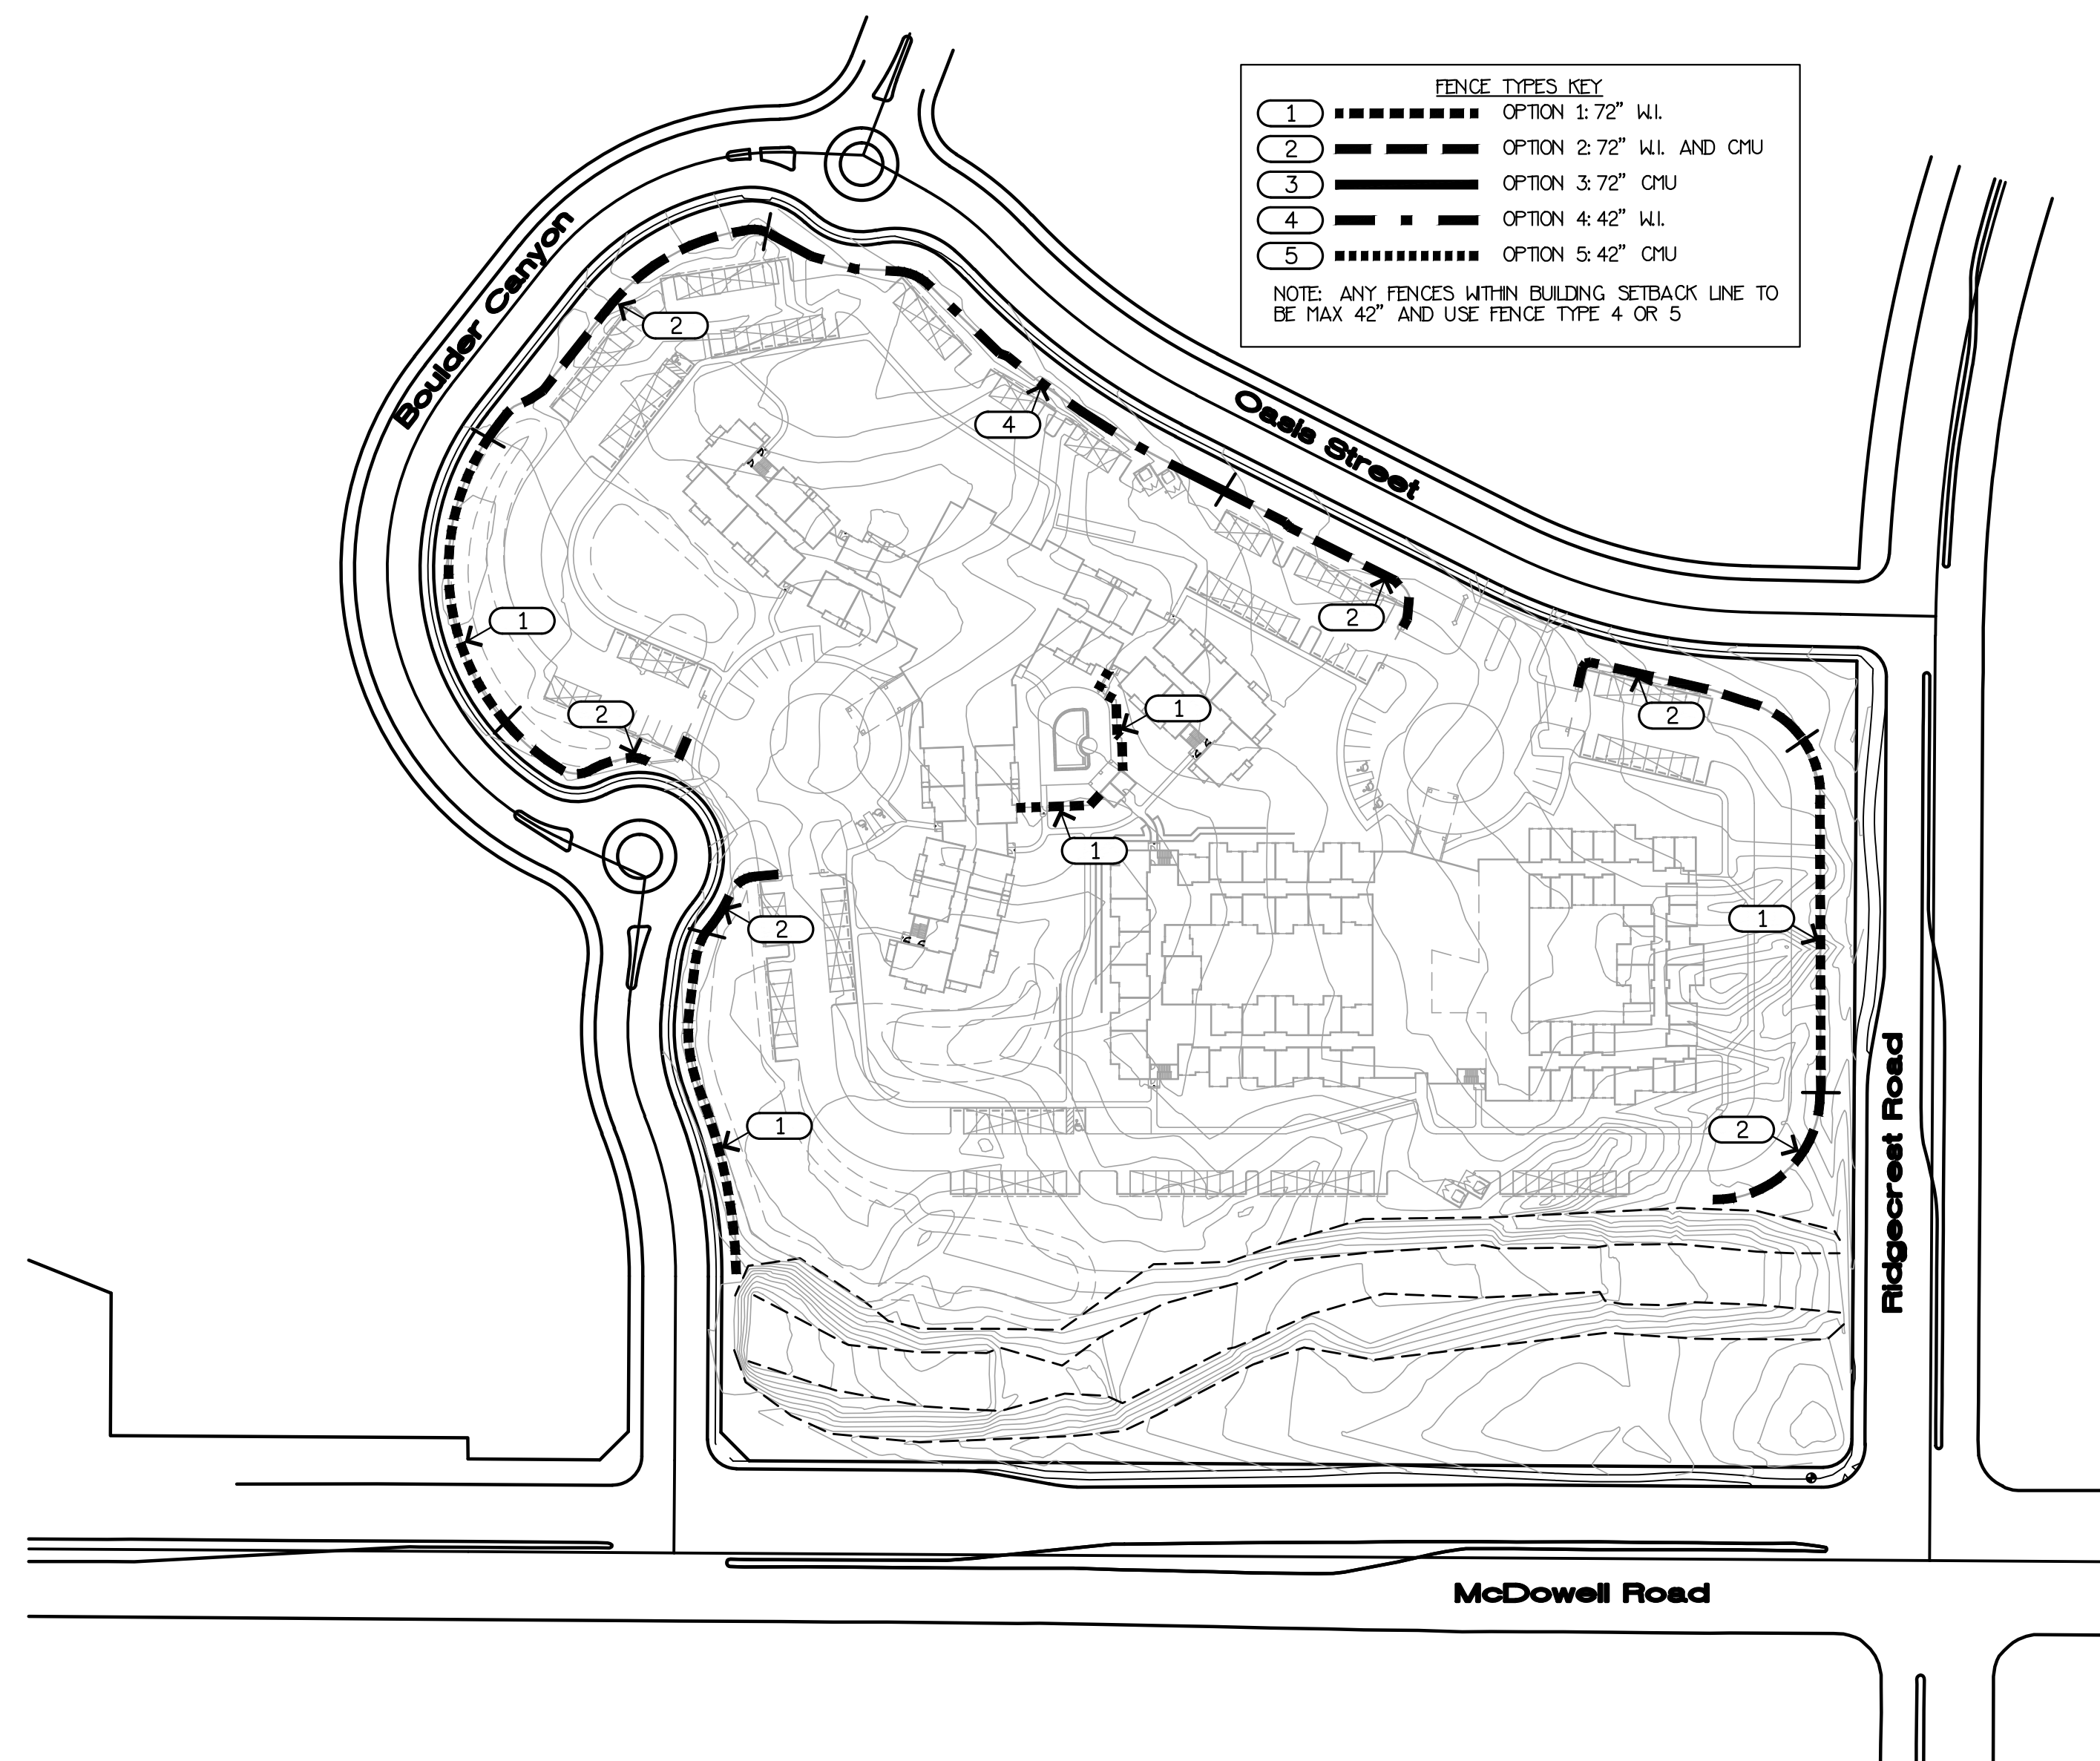

11 SITE PERIMETER WALLS
SCALE: 1/4" = 1'-0" 4-06-03K2


6 SITE PERIMETER WALLS

12 BUILDING ADDRESSING SIGN
SCALE: $1/2" = 1'-0"$ 4-13-10

7 ENTRY MONUMENT
SCALE: 1/4" = 1'-0"

13 ROLLING GATE DETAIL
SCALE: 3/4"=1'-0" 4-08-61B

8 WROUGHT IRON VEHICULAR ENTRY GATE ELEVATION
SCALE: 1/4" = 1'-0" 4-08-67A

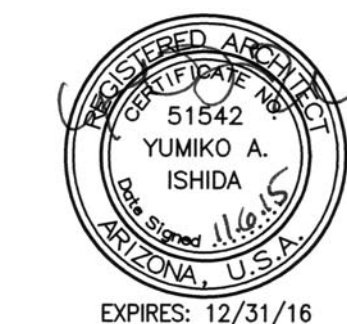[illegible]

SITE DETAILS