



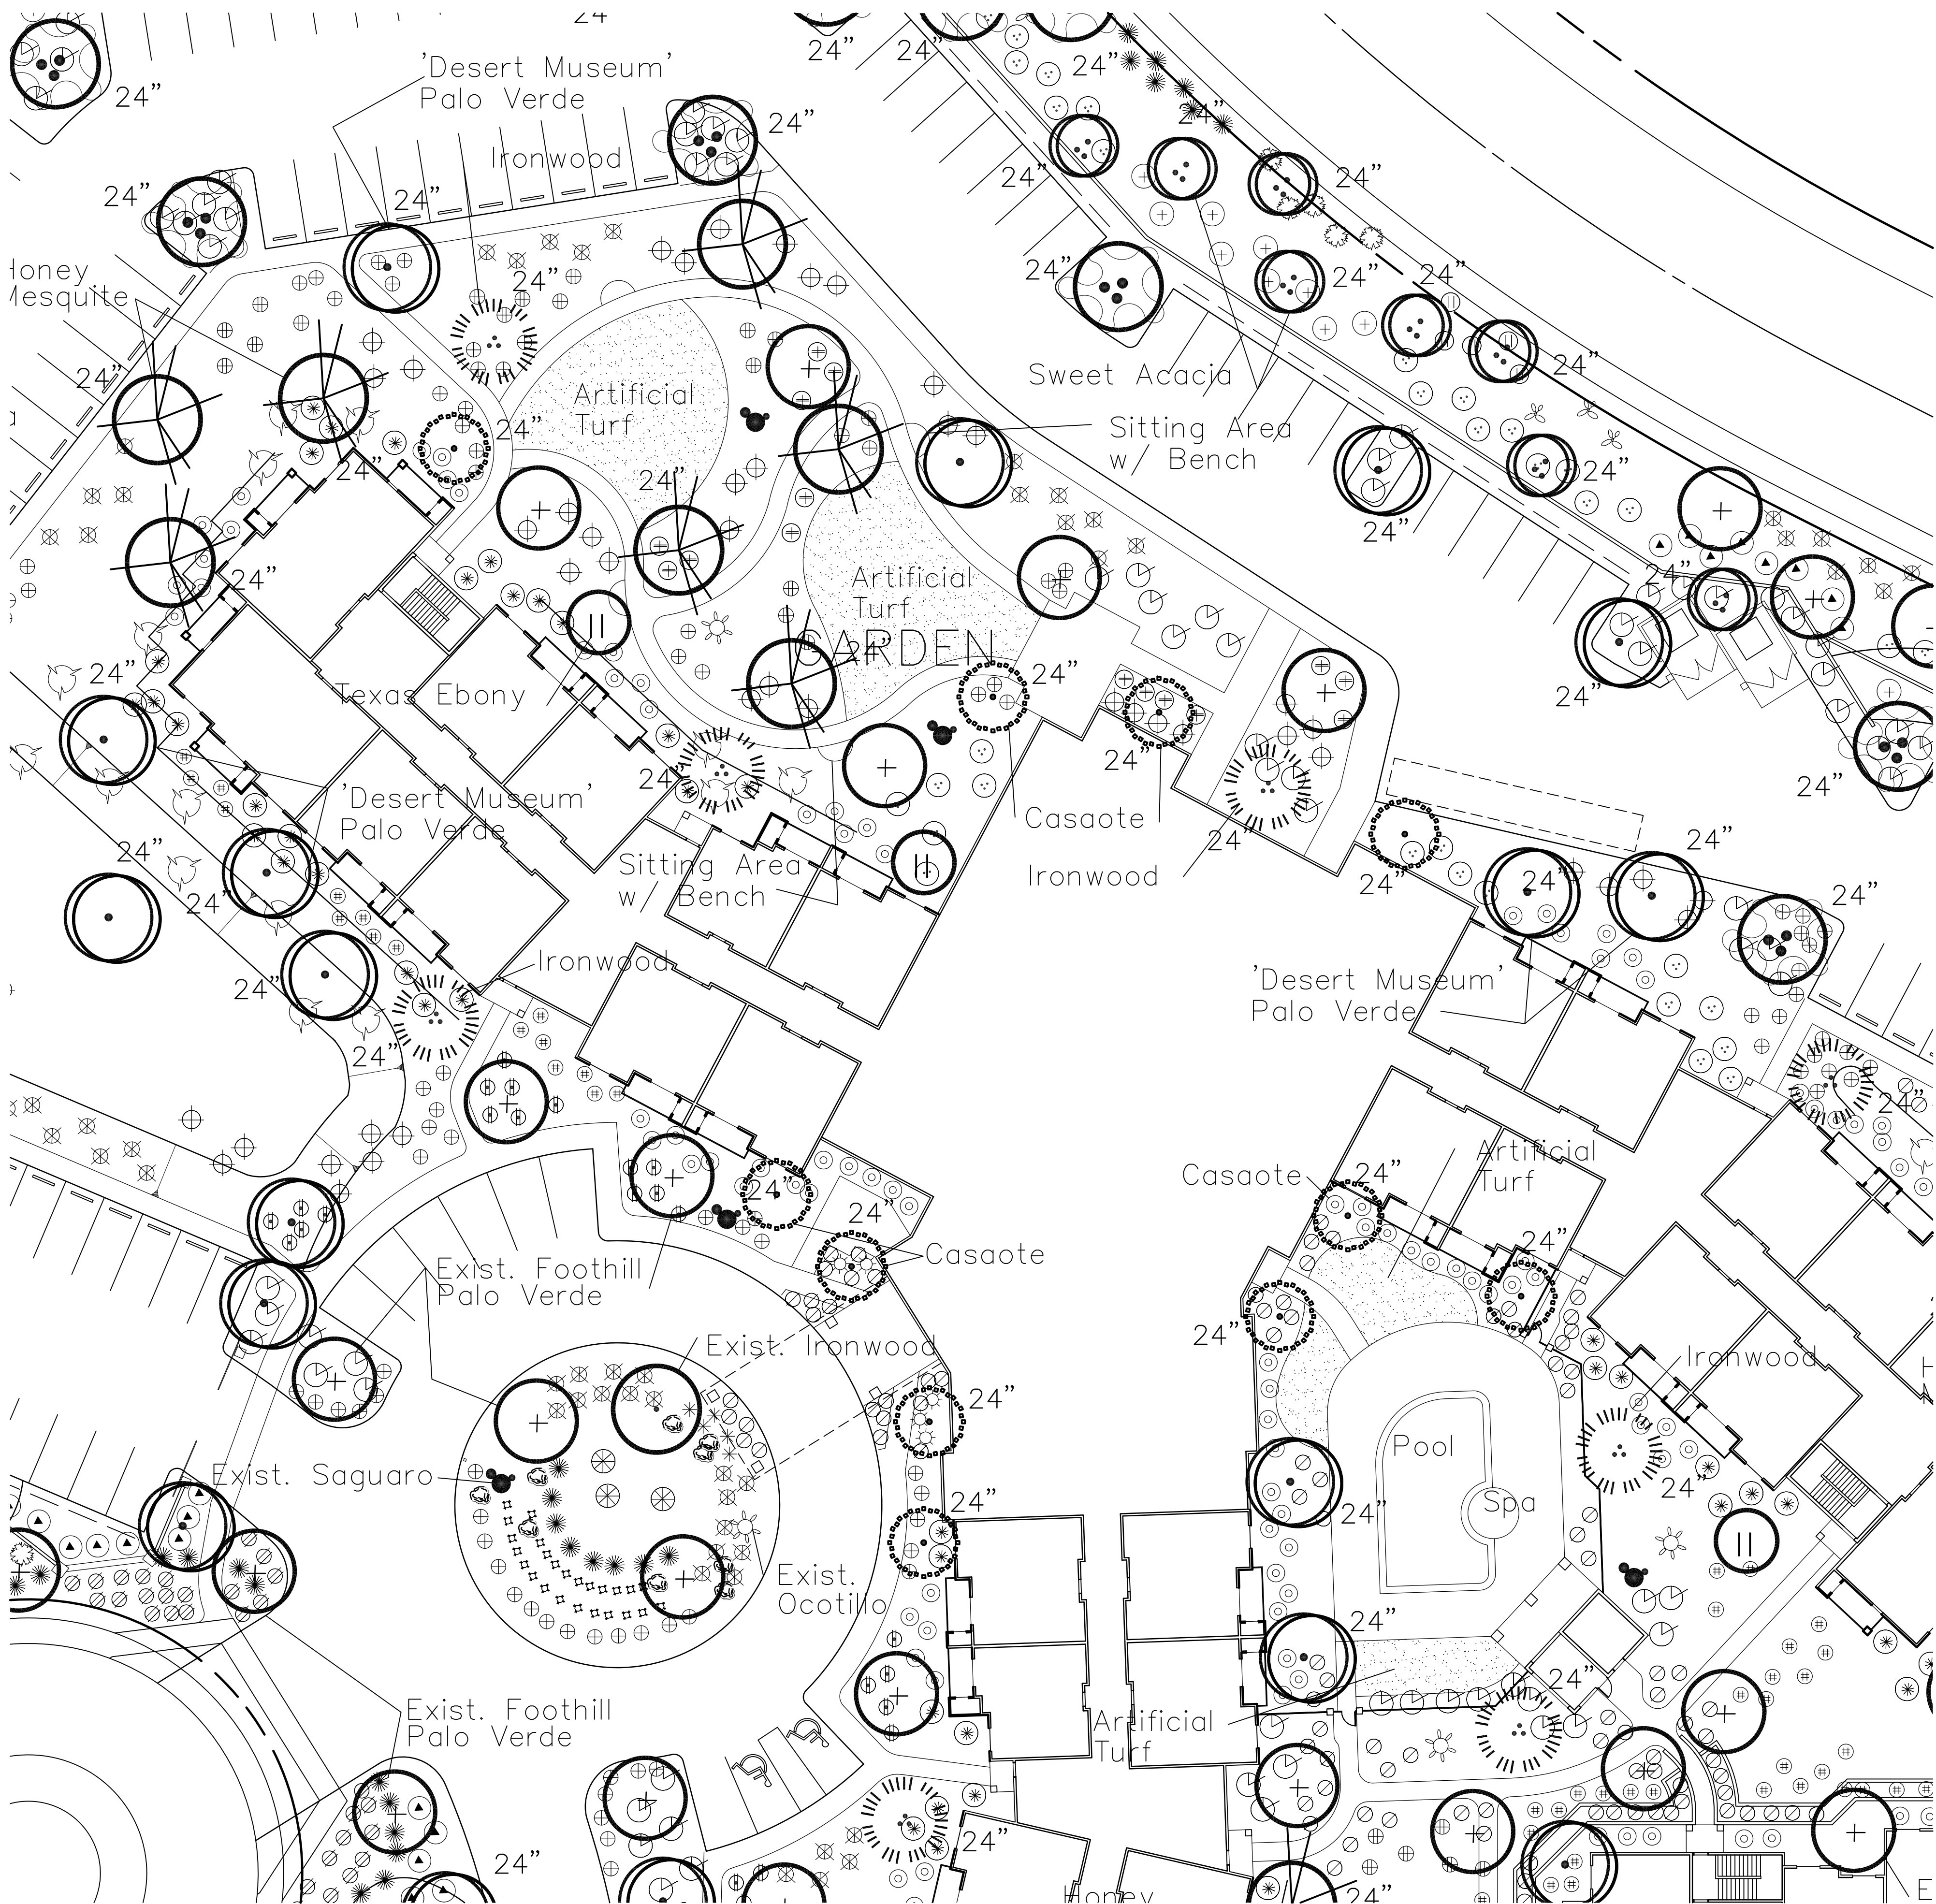


LANDSCAPE PLAN

SCALE 1"=50'-0"

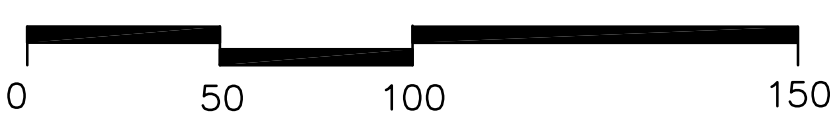

Copyright © 2015 Athena Studio, LLC

PLANT MATERIAL LEGEND				
KEY	SYMBOL	BOTANICAL/Common Name	SIZE (Height, Canopy, & Caliper)	
EXISTING TREES and CACTI				
(A)		Parkinsonia microphyllum Foothill Palo Verde	EX – Existing to be relocated ER – Existing to remain in place	
(B)		Olneya tesota Ironwood	EX – Existing to be relocated	
(C)		Prosopis velutina Arizona Mesquite	EX – Existing to be relocated	
(D)		Carnegiea gigantea Saguaro	EX – Existing to be relocated ER – Existing to remain in place	
(E)		Fouquieria splendens Ocotillo	EX – Existing to be relocated ER – Existing to remain in place	
NEW TREES				
* PLANTS FROM PREFERRED LIST				
* (1)		Parkinsonia florida Blue Palo Verde	24" Box 7.5' 4' 1.5" 36" Box 10' 8' 2.5" Double-Staked Typ.	
* (2)		Acacia farnesiana Sweet Acacia	24" Box 8' 4' 1.5" 36" Box 14' 6' 2.5" Double-Staked Typ.	
(3)		Parkinsonia h. 'Desert Museum' Desert Museum' Palo Verde	24" Box 7.5' 4' 1.5" 36" Box 10' 8' 2.5" Double-Staked Typ.	
* (4)		Olneya tesota Ironwood	24" Box 8' 6' 1.25" 36" Box 8' 6' 2.5" Double-Staked Typ.	
(5)		Pithecellobium flexicaule Texas Ebony	24" Box 6' 3' 1.5" 36" Box 8' 5' 2.5" Double-Staked Typ.	
(6)		Caesalpinia cacalaco Casaote	24" Box 6' 3' 1.5" 36" Box 8' 5' 2.5" Double-Staked Typ.	
(7)		Prosopis g. 'Torreyana' Honey Mesquite	24" Box 8' 4' 1.5" 36" Box 10' 8' 2.5" Double-Staked Typ.	
CACTI/AGAVE				
* (8)		Carnegiea gigantea Saguaro	S. Spear, A. Arm See Plan for Spec.	
* (9)		Ferocactus wislizenii Fishhook Barrel Cactus	5 Gallon	
* (10)		Fouquieria splendens Ocotillo	4' to 6', 4 to 5 coars	
* (11)		Opuntia 'Santa Rita' Purple Prickly Pear	5 Gallon	
LARGE SHRUBS				
* (12)		Senna wislizenii Shrubby Cassia	5 Gallon	
* (13)		Dodonaea viscosa 'purpurea' Hopseed Bush	5 Gallon	
(14)		Leucophyllum laevigatum Chihuahuan Sage	5 Gallon	
(15)		Leucophyllum langmaniae Rio Bravo Texas Ranger	5 Gallon	
* (16)		Simondsia chinensis 'Vista' Compact Jojoba	5 Gallon	
* (17)		Larrea tridentata Creosote Bush	5 Gallon	
(18)		Caesalpinia pulcherrima Red Bird of Paradise	5 Gallon	
* (19)		Nolina microcarpa Bear Grass	5 Gallon	
MEDIUM AND SMALL SHRUBS				
* (20)		Calliandra eriophylla Fairy Duster	5 Gallon	
(21)		Calliandra californica Baja Red Fairy Duster	5 Gallon	
* (22)		Justicia californica Chuperosa	5 Gallon	
* (23)		Ambrosia deltoidea Triangle Leaf Bursage	5 Gallon	
* (24)		Muhlenbergia rigens Deer Grass	5 Gallon	
* (25)		Encelia farinosa Brittle Bush	5 Gallon	
(26)		Ruellia peninsularis Baja Ruellia	5 Gallon	
GROUNDCOVERS				
* (27)		Baileya multiradiata Desert Marigold	1 Gallon	
* (28)		Melampodium leucanthum Blackfoot Daisy	1 Gallon	
(29)		Lantana m. 'New Gold' New Gold Lantana	1 Gallon	
(30)		Dalea greggii Trailing Dalea	1 Gallon	
(31)		Hymenoxys acaulis Angelita Daisy	1 Gallon	
(32)		Penstemon parryi Parry's Penstemon	1 Gallon (3 per symbol)	
ACCENTS				
(33)		Dasylirion longissimum Toothless Desert Spoon	5 Gallon	
* (34)		Dasylirion wheeleri Desert Spoon	5 Gallon	
(35)		Hesperaloe parviflora Red Yucca	5 Gallon	
(36)		Agave geminiflora Twin Flower Agave	5 Gallon	
LANDSCAPE MATERIALS				
(37)		Decomposed Granite Desert Gold	1/2" size screened 2" Deep	
(38)		Surface Select Granite Boulders	10 tons of various size boulders	
(40)		Concrete Header	4" x 6", Curbstyle 2" Deep	
(41)		Artificial Turf 'Nutmeg Lush'	Easy Turf by Field Turf Sunburst Landscaping 623-412-2200	
(42)		Fractured Rock	3" to 6" round 6" Deep	

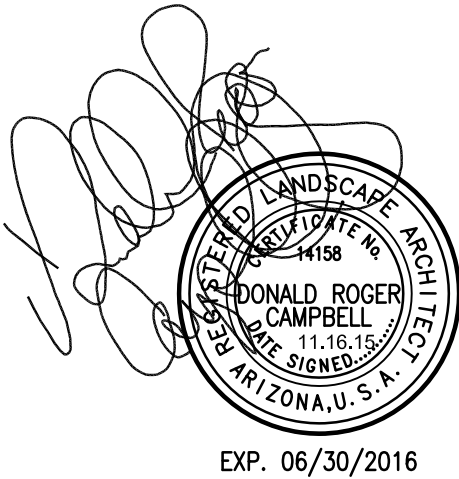

111 E. Dunlap Ave., Suite 1-278
Phoenix, Arizona 85020
Donald Campbell RLA
don@campbellcollaborative.com
T: (602) 263-1444 F: (602) 263-1807

15021

Athena Studio, LLC

444 W Camelback 303
Phoenix, AZ 85013
TEL (602) 274-5000

Civil Engineer:
JMA Engineering Corporation
531 East Bethany Road
Phoenix, AZ 85012 (602) 248-0286

Landscape Architect:
The Campbell Collaborative
111 East Dunlap Avenue, Suite 1-278
Phoenix, AZ 85020 (602) 266-1644

Canyon Winds

Senior Living Community

McDOWELL and RIDGECREST - MESA, ARIZONA

THE HAMPTON GROUP

Revisions:	
ATHENA NUMBER 1518.1	
DRAWN BY DRC	
REVIEWED BY DRC	
START DATE MAY 21, 2015	
DATE PLOTTED 11/13/15	
CADD FILE NAME 15021XP	

L1.1

LANDSCAPE PLAN