
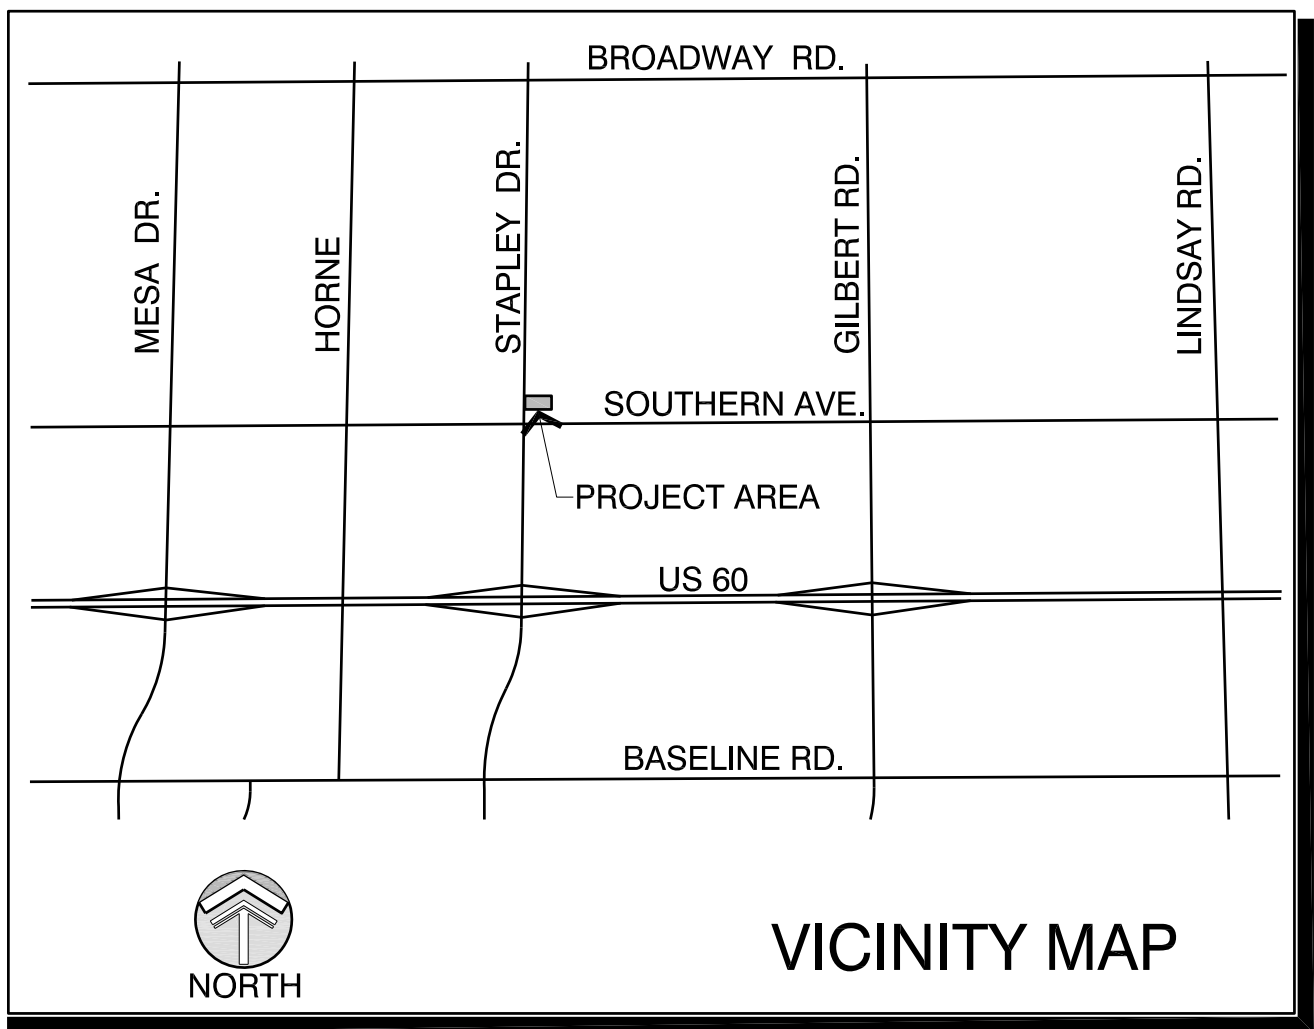
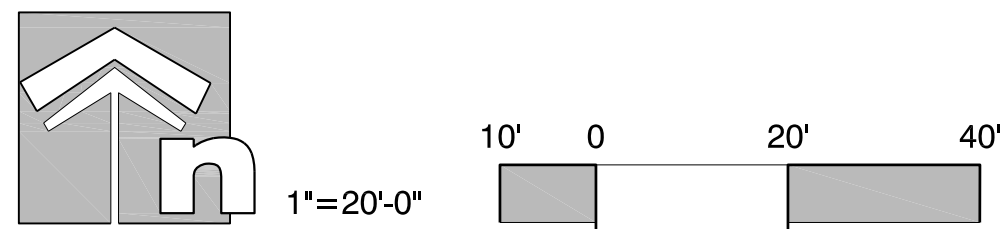


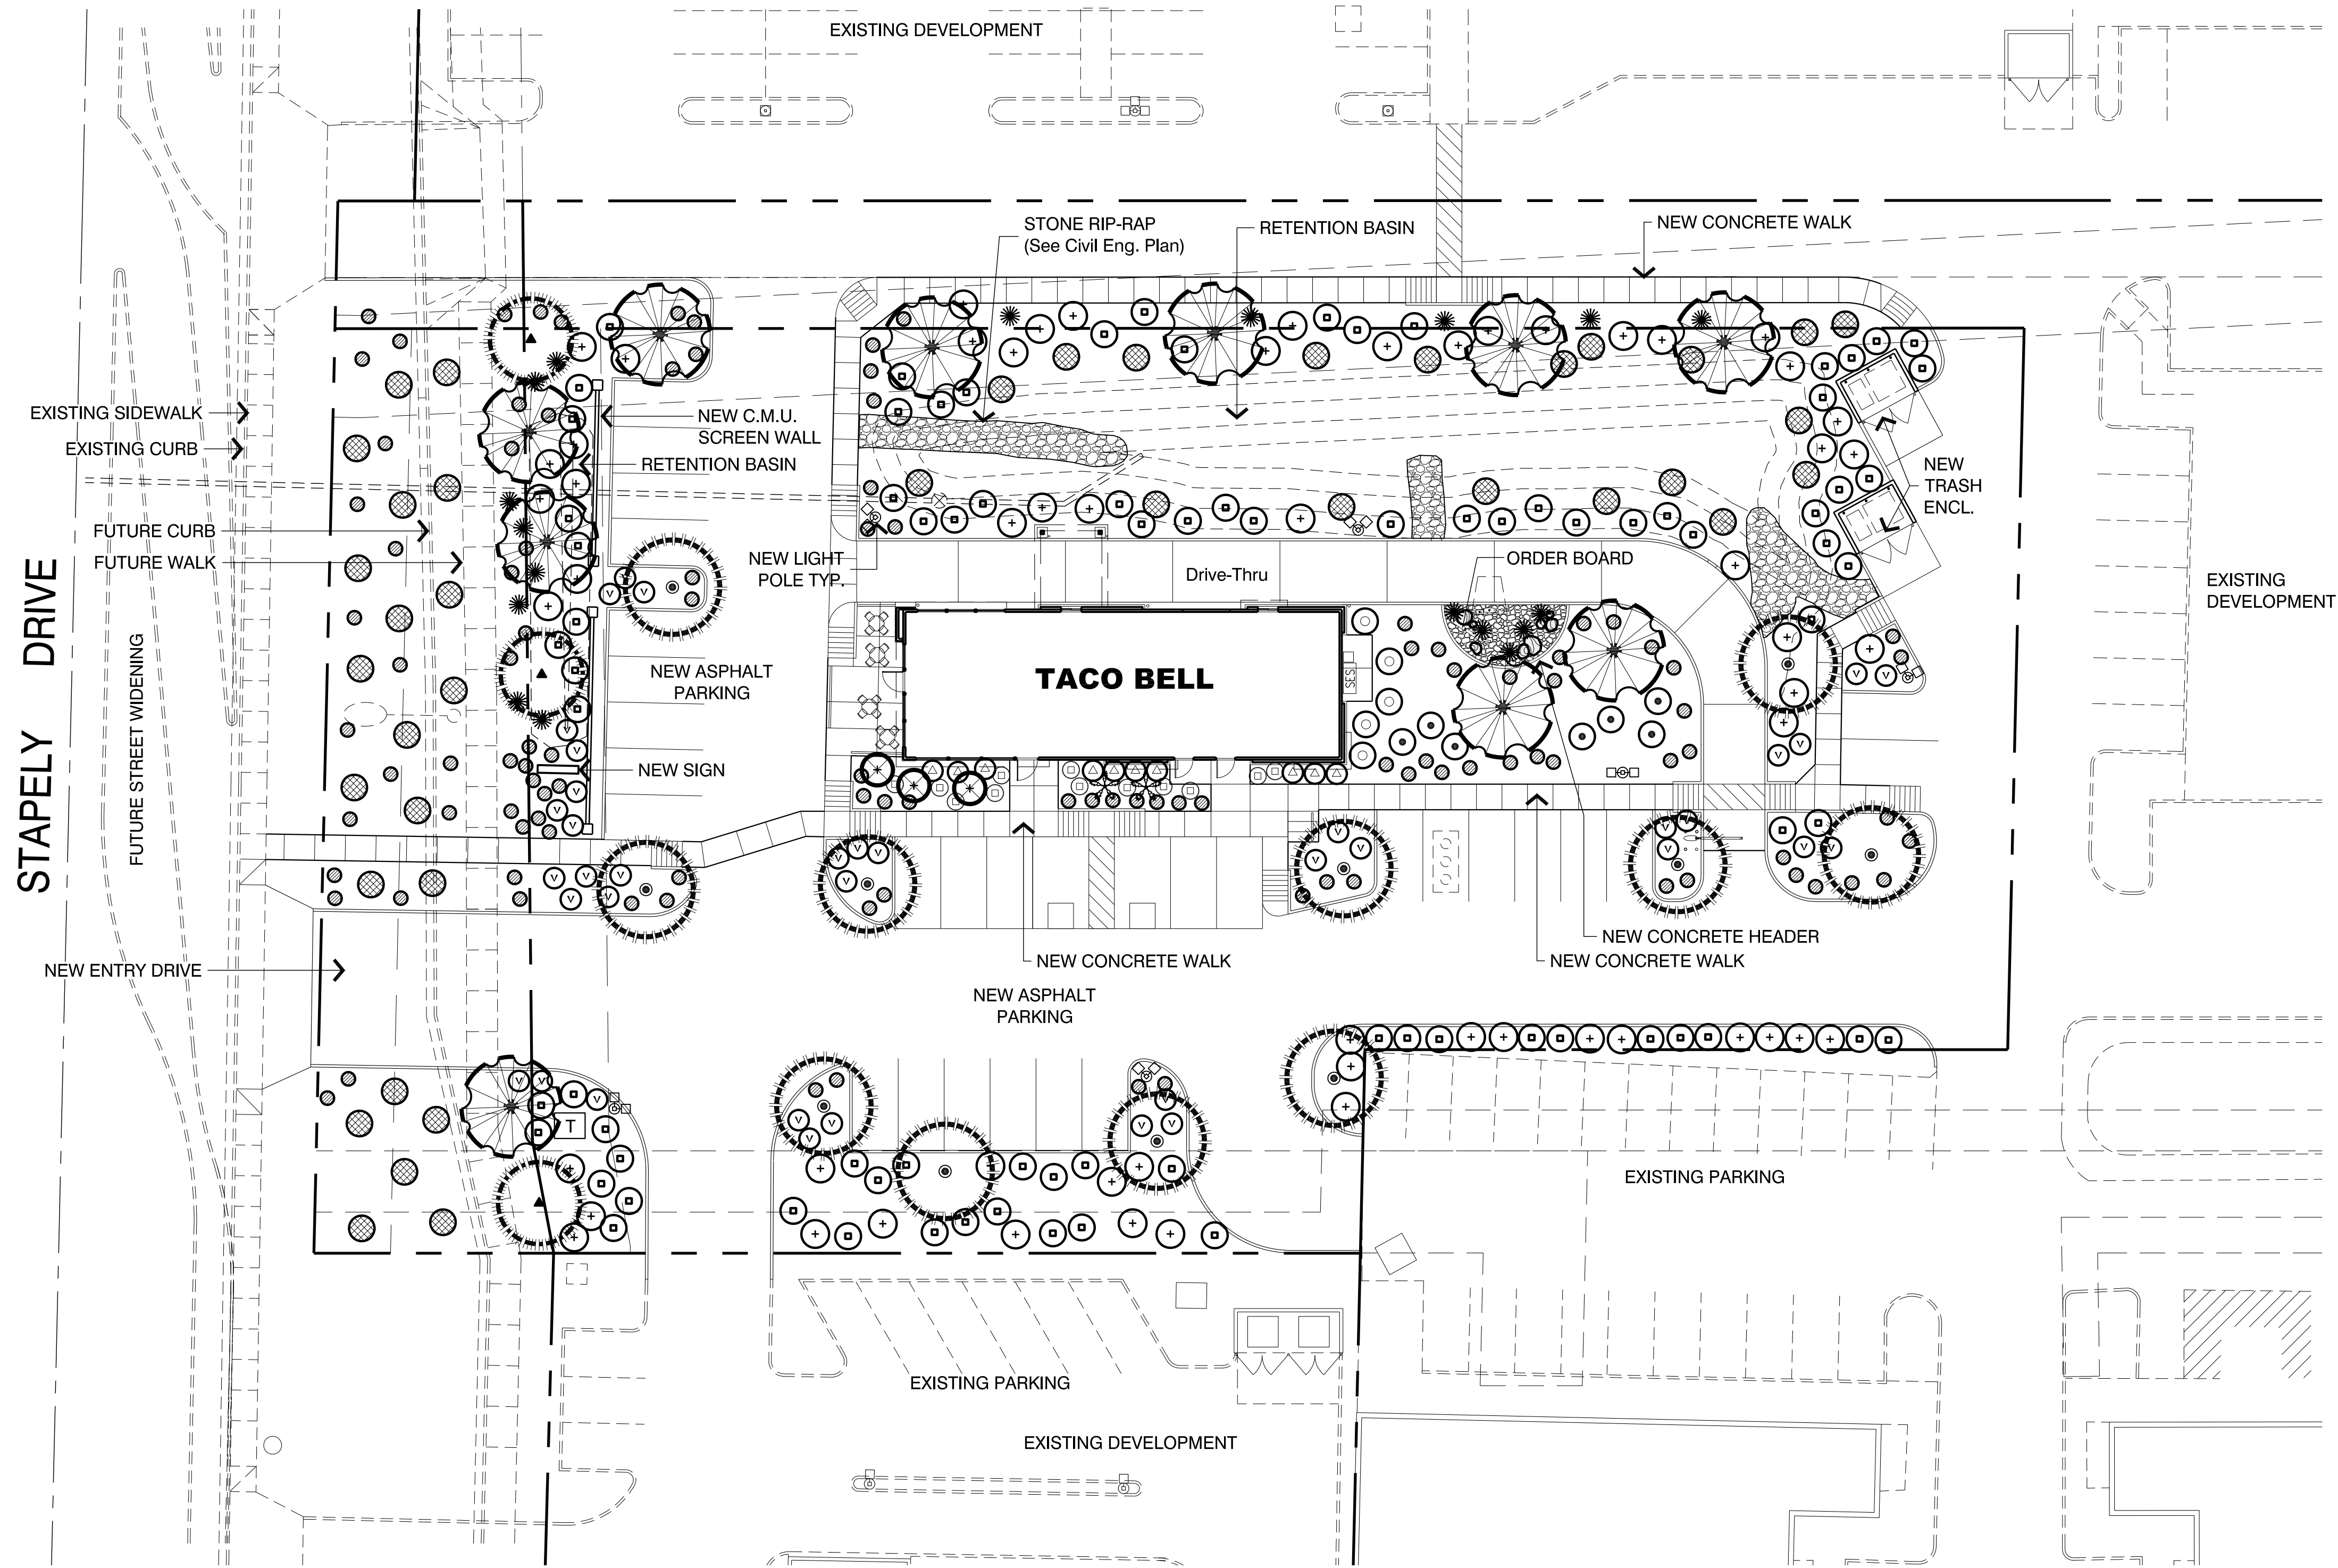


PLANT LIST

SYMBOL	BOTANICAL NAME COMMON NAME	SIZE QUAN.	REMARKS
	PARKINSONIA 'DESERT MUSEUM' DESERT MUSEUM PALO VERDE	24" BOX 10	10' Ht., 5' Sp., 2" Cal.
	ULMUS PARVIFOLIA EVERGREEN ELM	24" BOX 11	10' Ht., 4' Sp., 2" Cal.
	PISTACIA LENTISCUS MASTIC TREE	24" BOX 3	8' Ht., 3' Sp., 1 1/2" Cal.
	SOPHORA SECUNDIFLORA TEXAS MOUNTAIN LAUREL	5 GAL. 3	
	LEUCOPHYLLUM LANGMANIAE 'Rio Bravo' RIO BRAVO SAGE	5 GAL. 83	
	SENNA NEMOPHYLLA GREEN CASSIA	5 GAL. 50	
	EREMOPHILA MACULATA 'VALENTINE' VALENTINE BUSH	5 GAL. 38	
	LANTANA MONTEVIDENSIS 'NEW GOLD' 'NEW GOLD' LANTANA	5 GAL. 110	
	TECOMARIA CAPENSIS CAPE HONEYSUCKLE	5 GAL. 5	
	BOUGAINVILLEA 'CRIMSON JEWEL' BUSH BOUGAINVILLEA	5 GAL. 7	
	MYRTUS COMMUNIS 'COMPACTA' COMPACT MYRTLE	5 GAL. 10	
	ILEX VOMITORIA 'STOKES' DWARF YAUPOH HOLLY	5 GAL. 12	
	HESPERALOE PARVIFLORA RED YUCCA	5 GAL. 17	
	PHOENIX ROEBELLINI PYGMY DATE PALM	15 GAL. 2	
	ACACIA REDOLENS 'DESERT CARPET' DESERT CARPET ACACIA	5 GAL. 40	

DECOMPOSED GRANITE - 1/2" SCREENED, 2" DEPTH IN ALL
AREAS OF PLANTING. 'MADISON GOLD' COLOR.

GRANITE STONE 1"-3" DIA., 4" DEPTH, 'GOLD' COLOR.

GRANITE BOULDERS - SURFACE SELECT, 1 1/2' - 4' DIAMETER,
BURY 1/4' BELOW FINISH GRADE

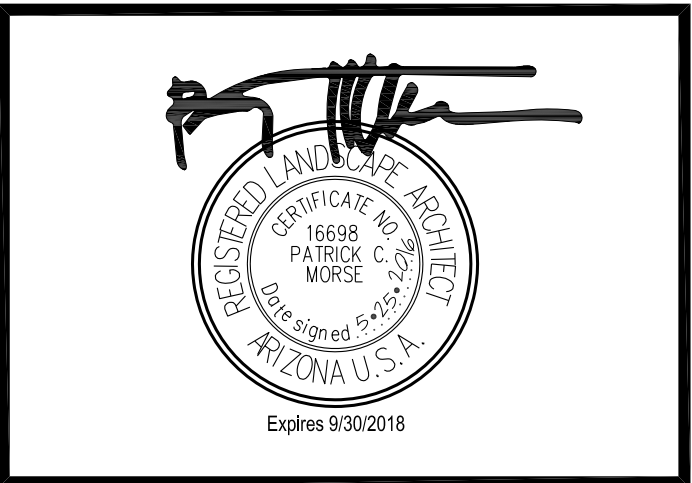

MLA
Associates
Landscape Architects, Inc.

500 E. Mary Lane Gilbert, Arizona 85295
480-226-4278 pat@mlandscape.com

TACO BELL

SOUTHERN AVE. & STAPLEY RD.
MESA, AZ

PROJECT 2016-03
DATE MARCH.23.2016
REVISION MAY.16.2016 MAY.25.2016

**Preliminary
Landscape
Plan**

L1
of 1