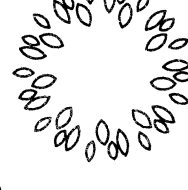
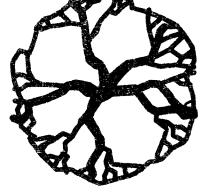
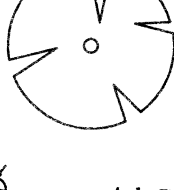
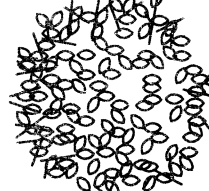
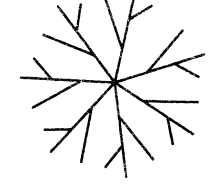




TREE PALETTE


	DATE PALM PHOENIX DACTYLIFERA	16' TALL 20' TALL 24' TALL
	FAN TEX ASH FRAXINUM VELUTINA	24' BOX, STANDARD 36' BOX, STANDARD, 50% MIX
	SISSEO DALBERGIA SISSEO	24' BOX, STANDARD
	RED PUSH PISTACHE PISTACIA X 'RED PUSH'	24' BOX, STANDARD 36' BOX, STANDARD, 50% MIX
	DESERT WILLOW CHILOPSIS LINEARIS	24' BOX, STANDARD
	JACARANDA MIMOSIFOLIA	24' BOX, MULTI TRUNK
	CANARY ISLAND PINE CANARIENSIS	24' BOX, STANDARD 36' BOX, STANDARD, 50% MIX


SHRUBS SHALL BE SUPPLIED 50%
1 & 5 GAL. SIZE EACH. LOCATIONS TO BE
COORDINATED W/ OWNER OR ARCHITECT.


ALL GROUND COVER SHALL BE PLANTED
FROM FLAT MATERIALS AND AT A MAX. OF
12" O.C. SPACING, OR 1 GAL. CONTAINERS
AND OCCUPY 20% OF LANDSCAPED AREA
PROVIDE ALL 24' BOX, 2" CALIPER TREES MIN.


SHRUB PALETTE

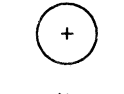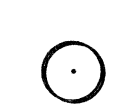	TEXAS RANGER SIERRA BOUQUET	LEUCOPHYLLUM ZYGOPHYLLUM
	SALVIA, GREGGII	GREGGII FURMAN'S RED
	DWARF RUELLA,	RUELLA, KATIE
	PYGMY DATE PALM	PHOENIX ROEBELENI
	HESPERALOE	BRAKELIGHT
	RED BIRD OF PARADISE	CAESALPINIA FULCHERRIMA
	LITTLE JOHN BOTTLE BRUSH (5 GAL)	
	HIBISCUS	HIBISCUS ROSA SINERIS

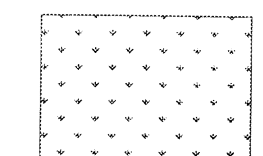 ENGLISH IVY
HEDERA HELIX

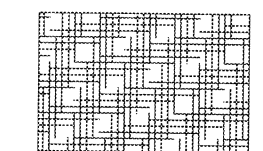 LANTANA MONTEVIDENSIS
LANTANA 'TRAILING RED / YELLOW

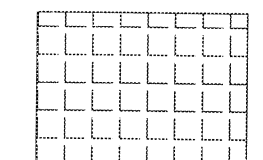 LANTANA MONTEVIDENSIS
LANTANA 'TRAILING PURPLE'

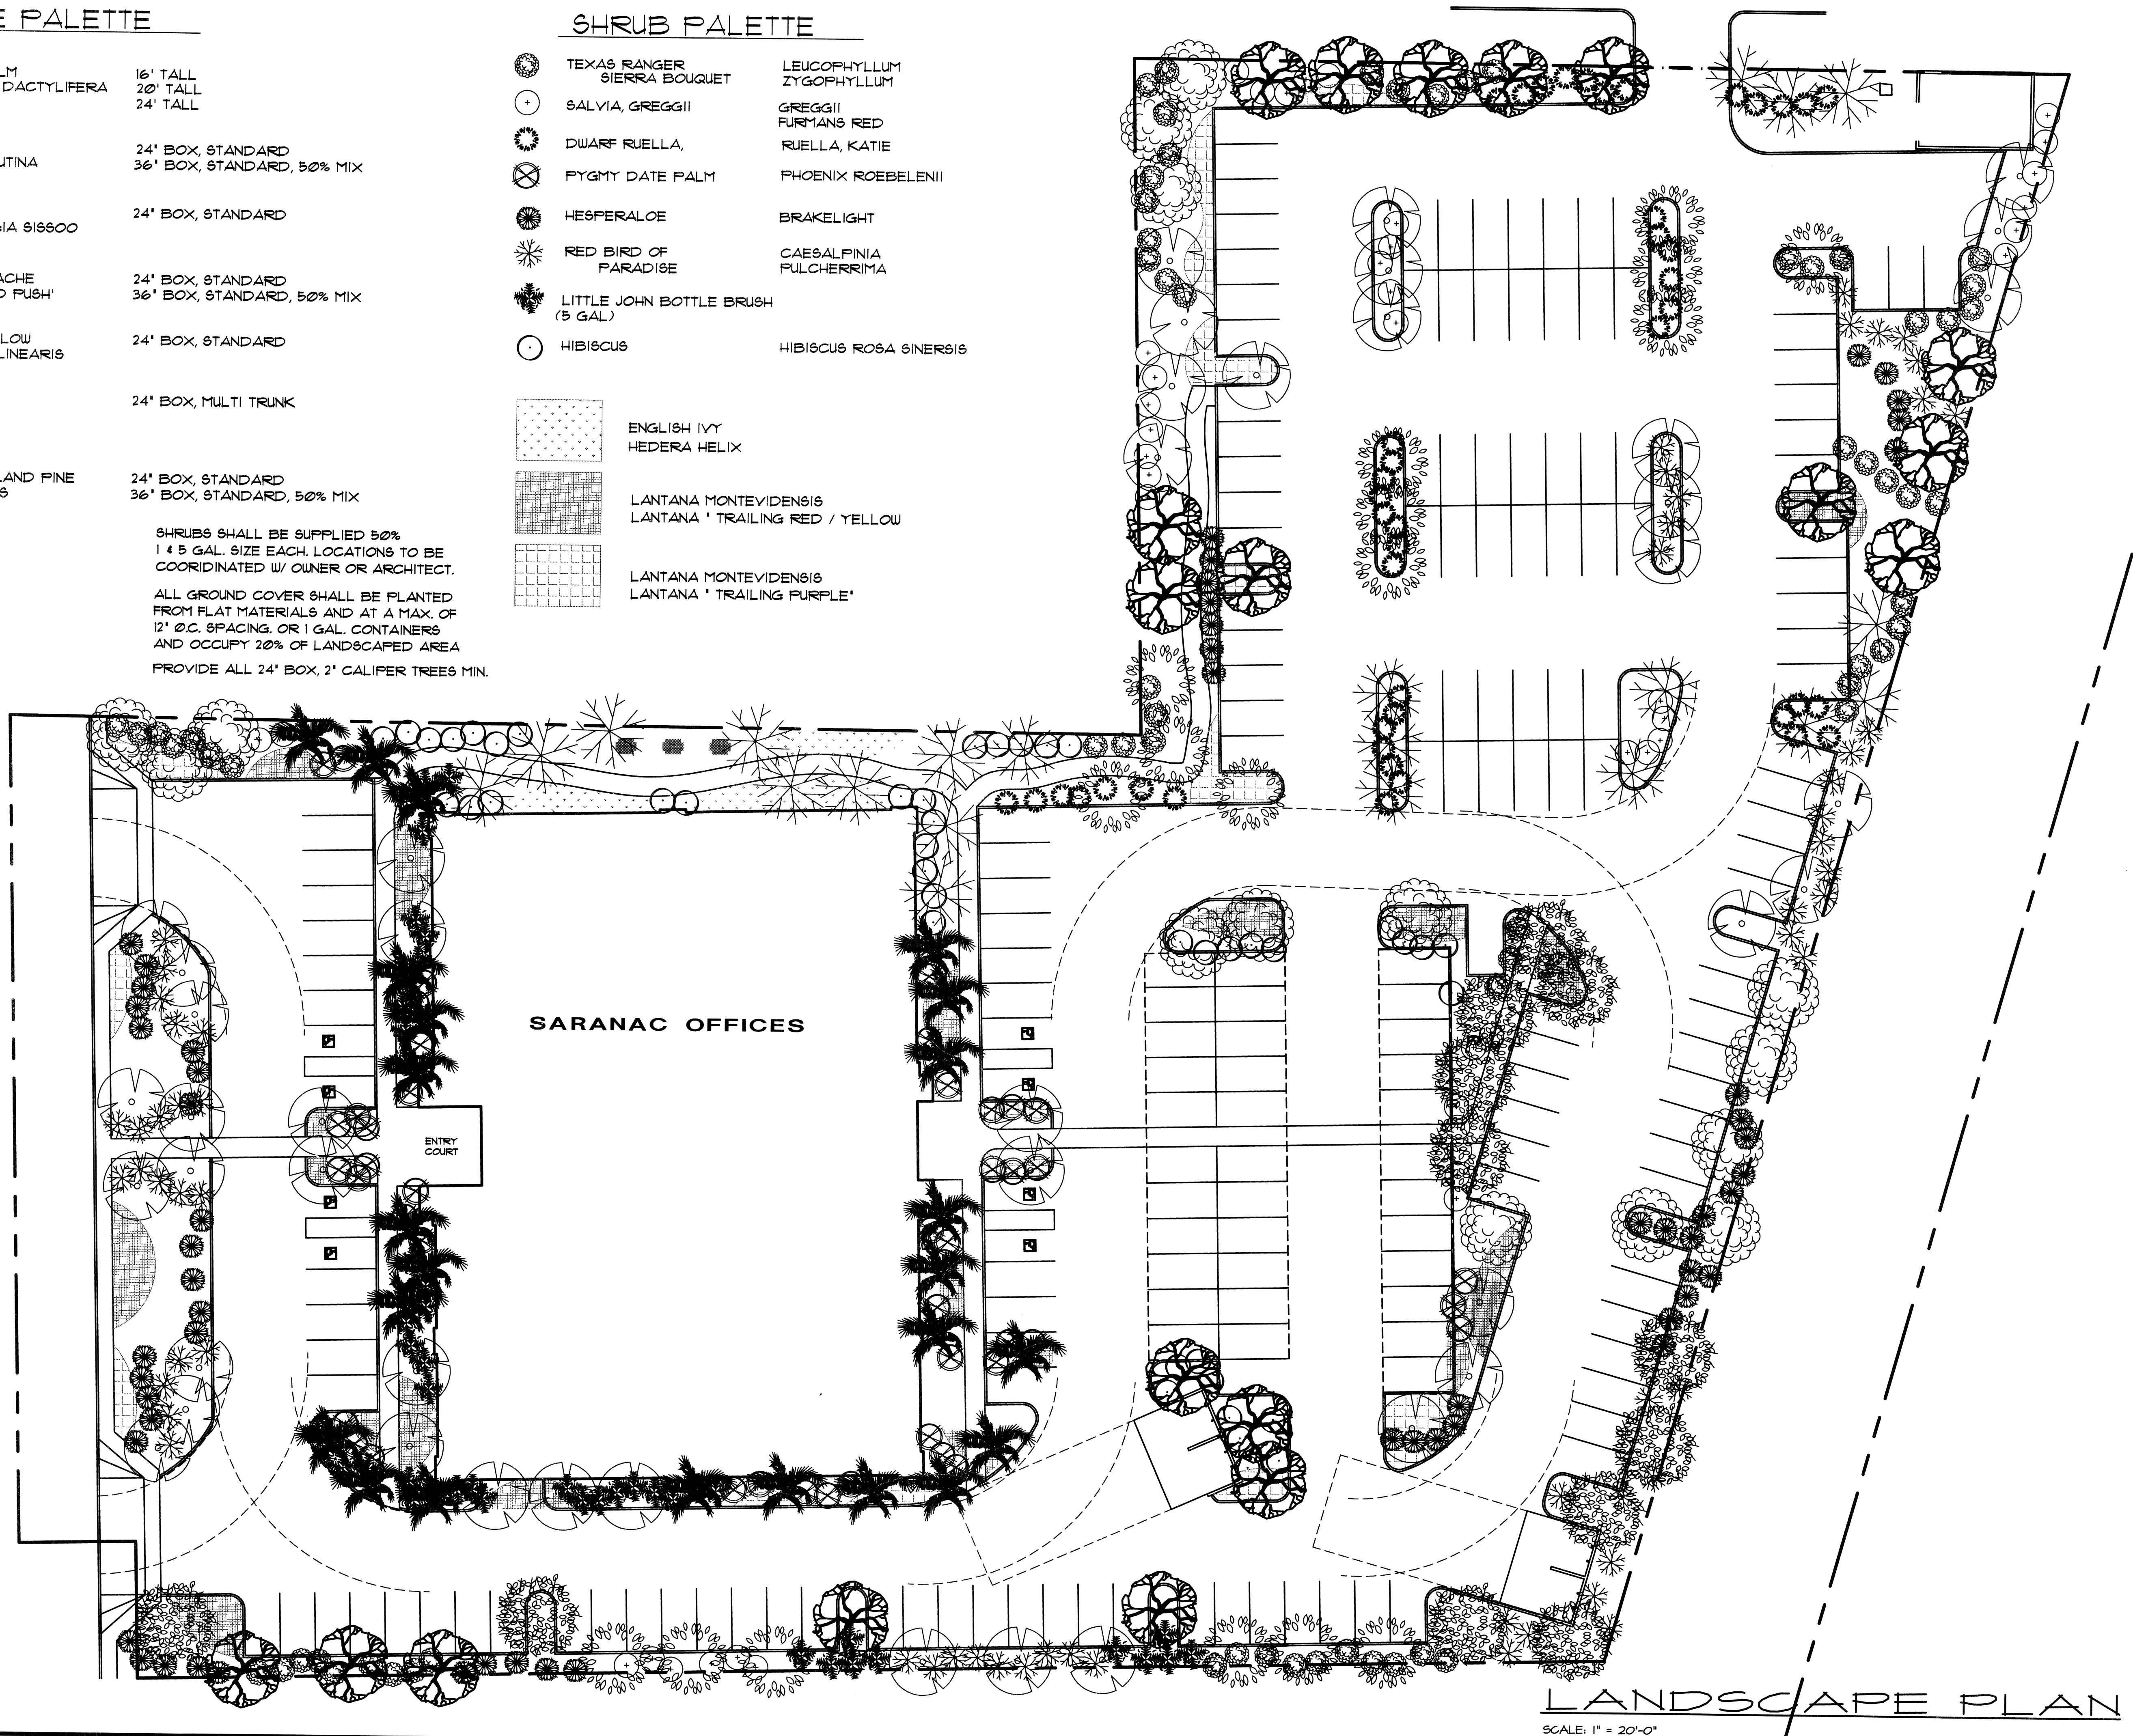

DESIGN T-480-894-1680 F-480-894-2529
PROFESSIONAL S.L.L.C.
4542 E. McKELLIPS RD., STE. 101, MESA, AZ 85215

SARANAC OFFICES
5253 SOUTH SARANAC STREET
MESA, ARIZONA

SHEET L1
LANDSCAPE PLAN
DATE 4-26-16 DWN. BY Jm

PROJECT NO
1621