


PRELIMINARY PLAT
SUNLAND SPRINGS VILLAGE
UNIT TEN

10

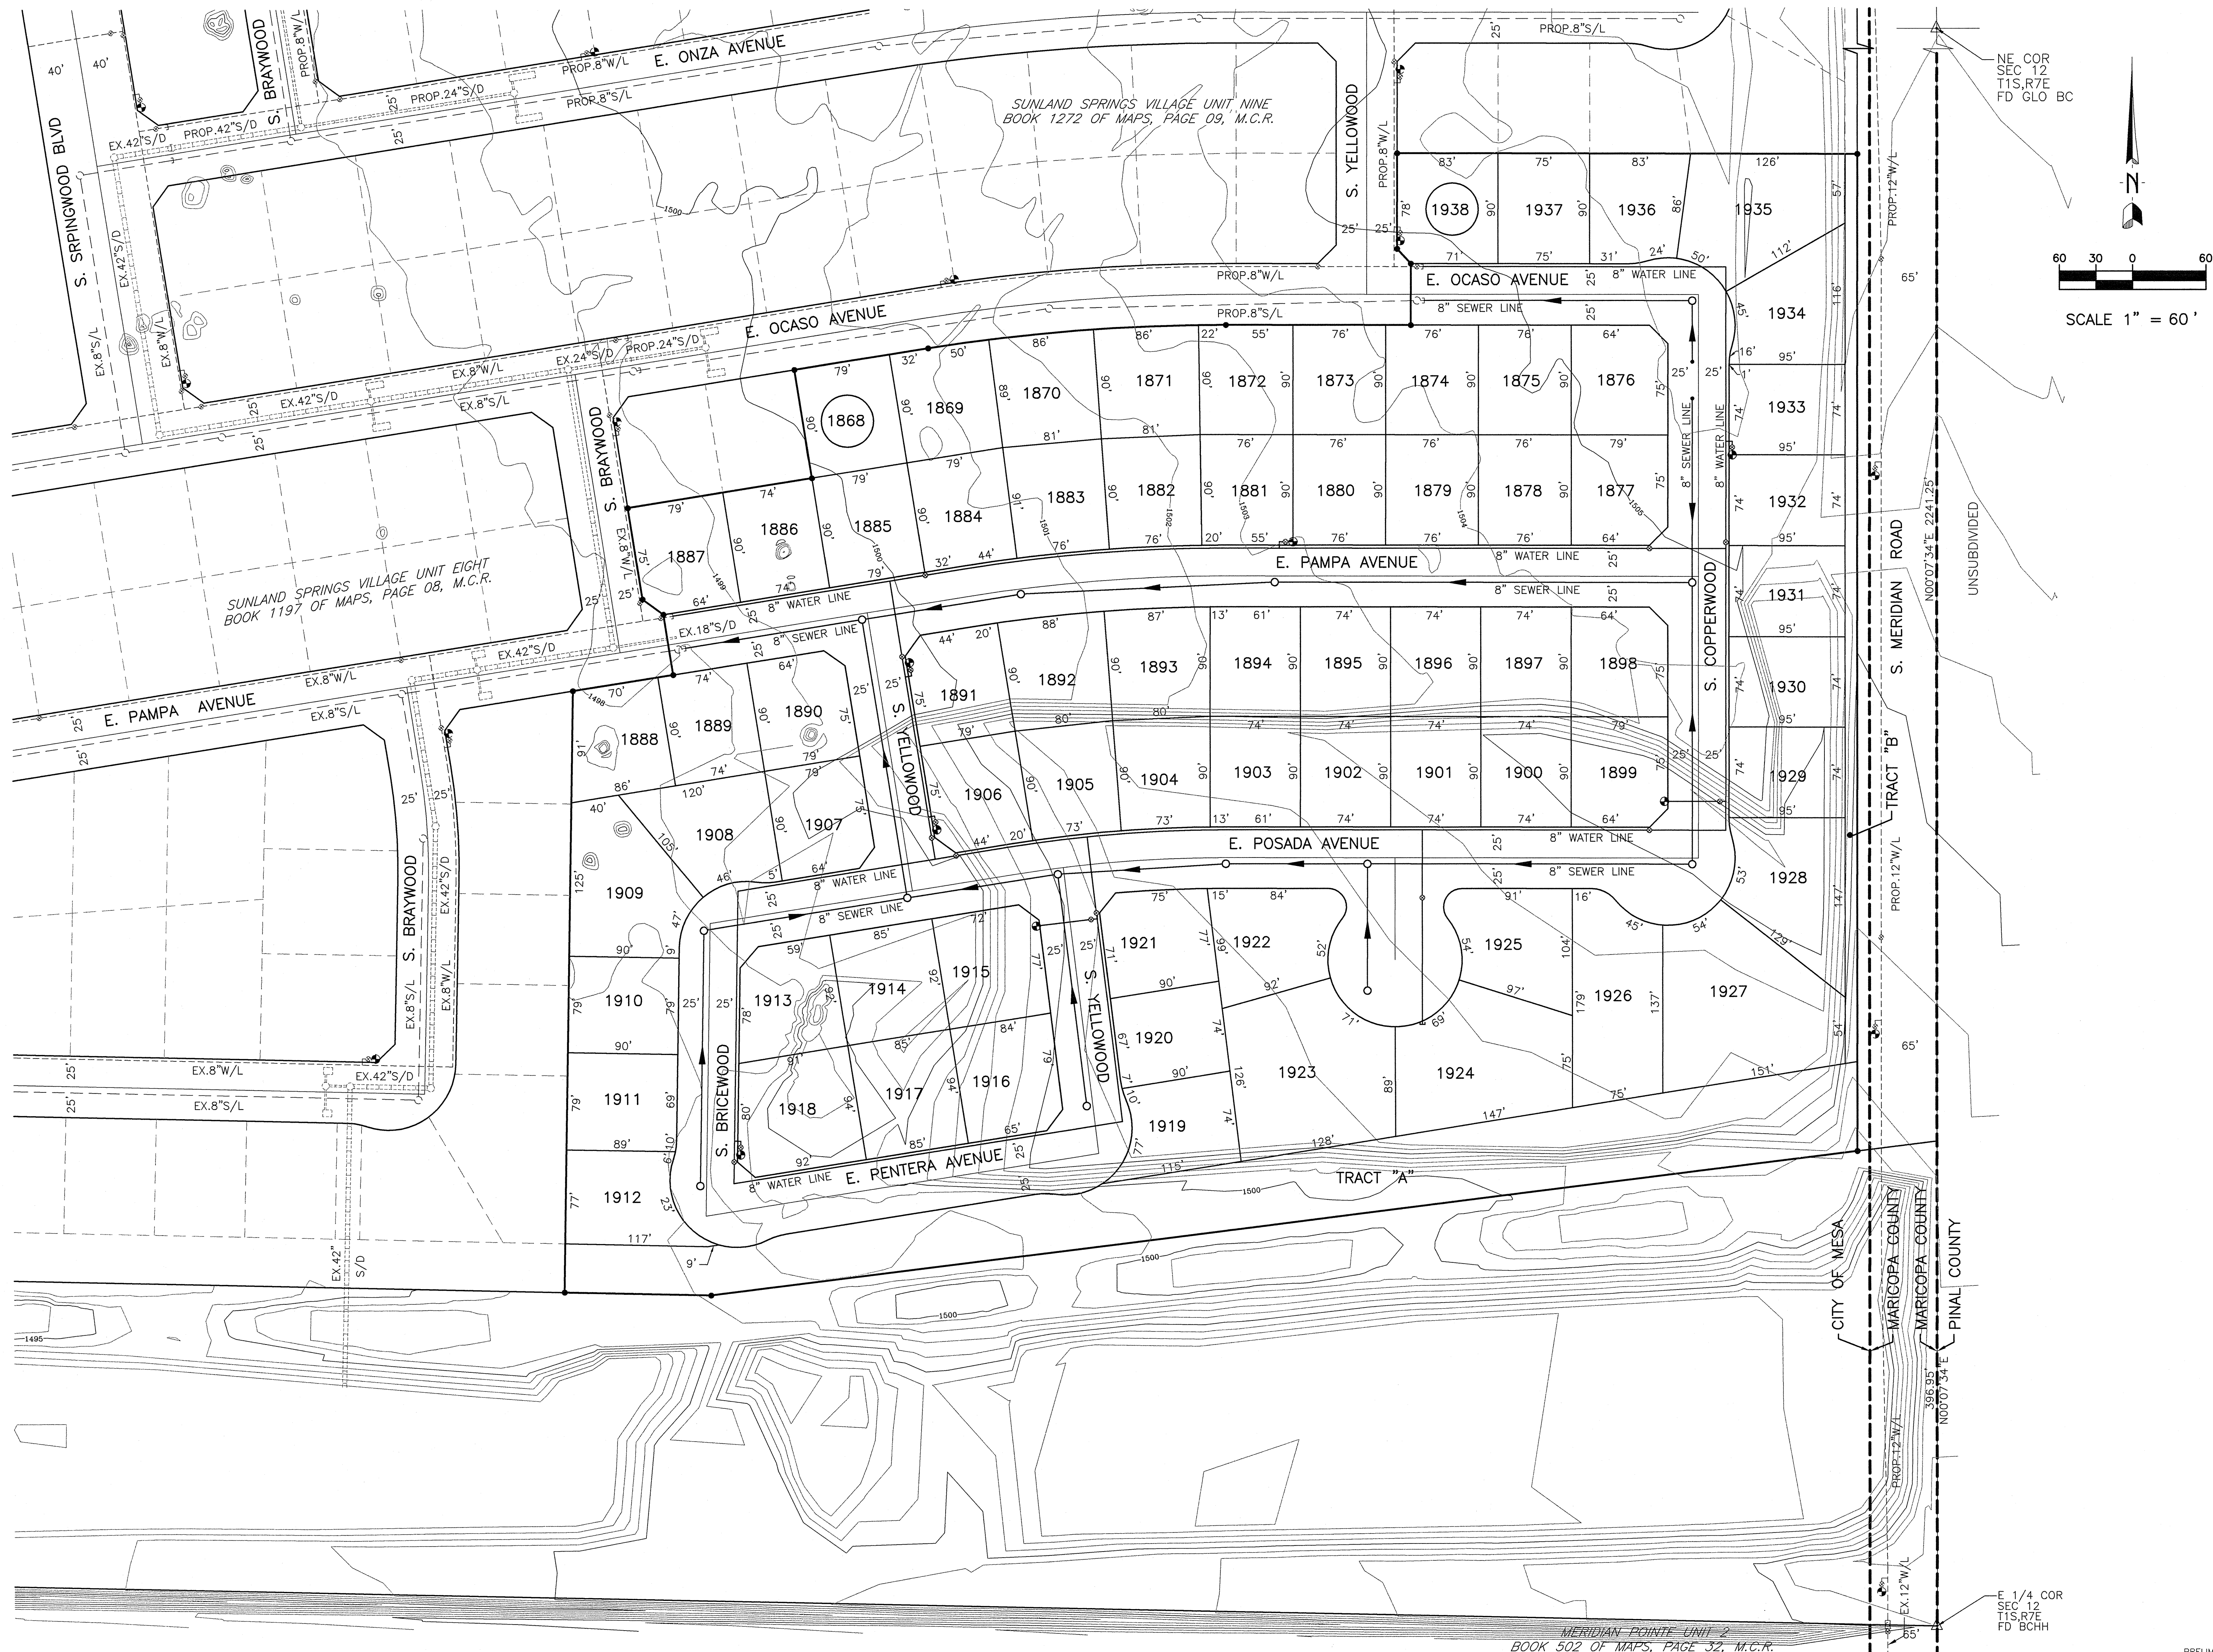

Clouse Engineering, Inc.
ENGINEERS • SURVEYORS
1642 E. Orangewood Ave., Phoenix, Arizona 85020
Tel 602-395-9300 Fax 602-395-9310

PRELIMINARY PLAT
**SUNLAND SPRINGS VILLAGE
UNIT TEN**



Revised

Date
02-24-16
As-Built
Job No.
160201