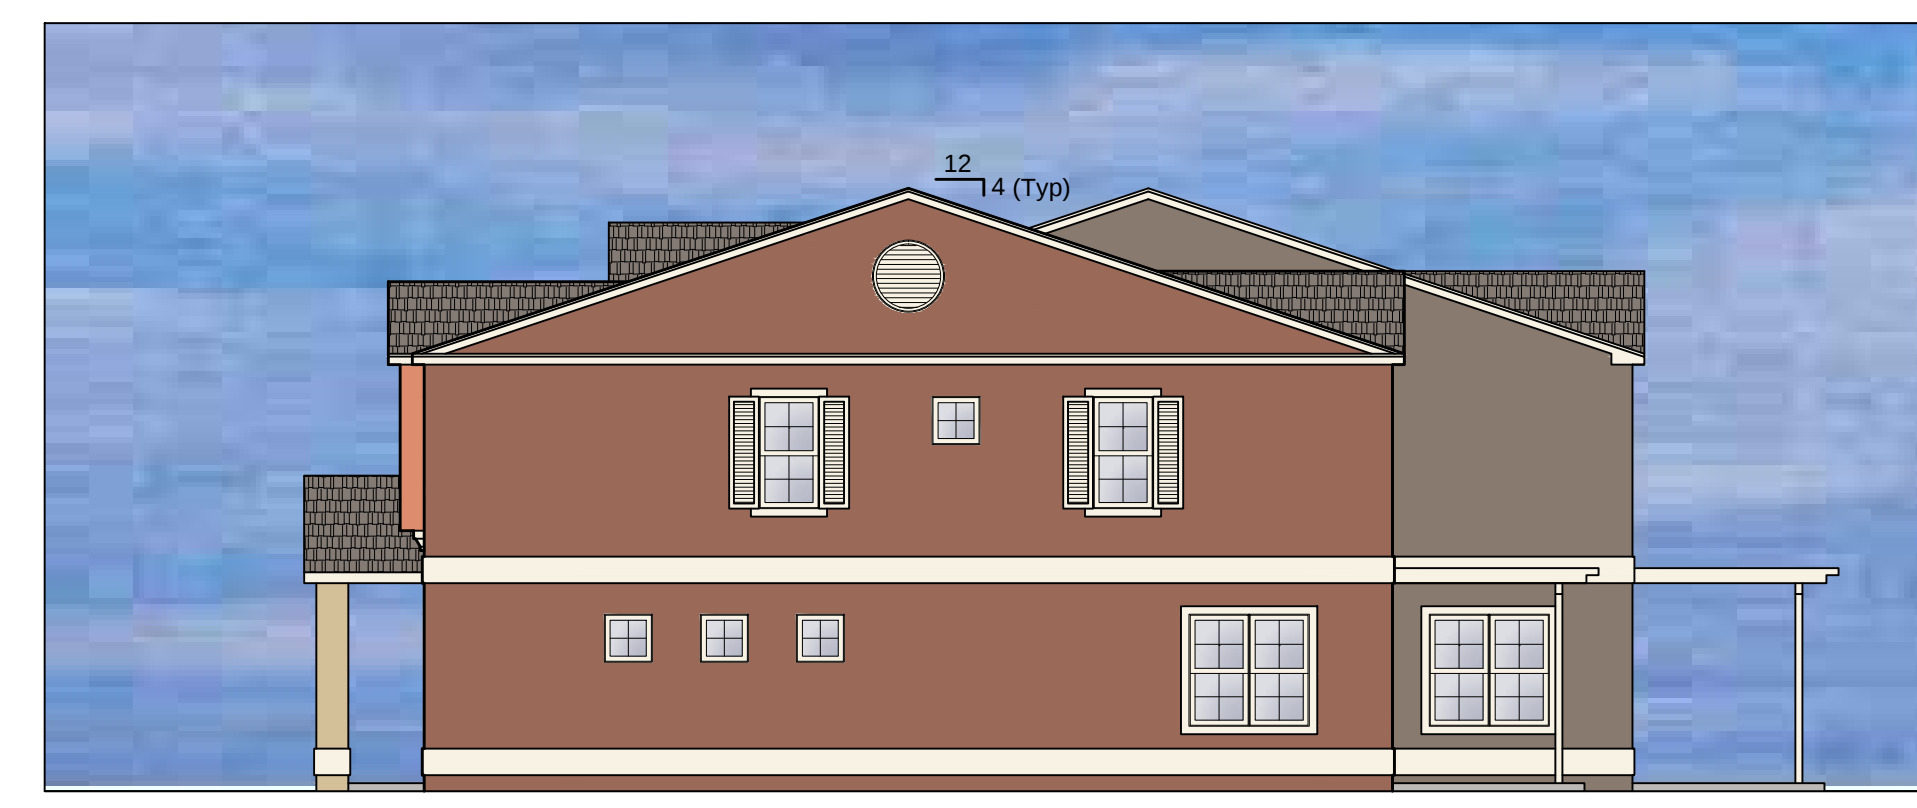
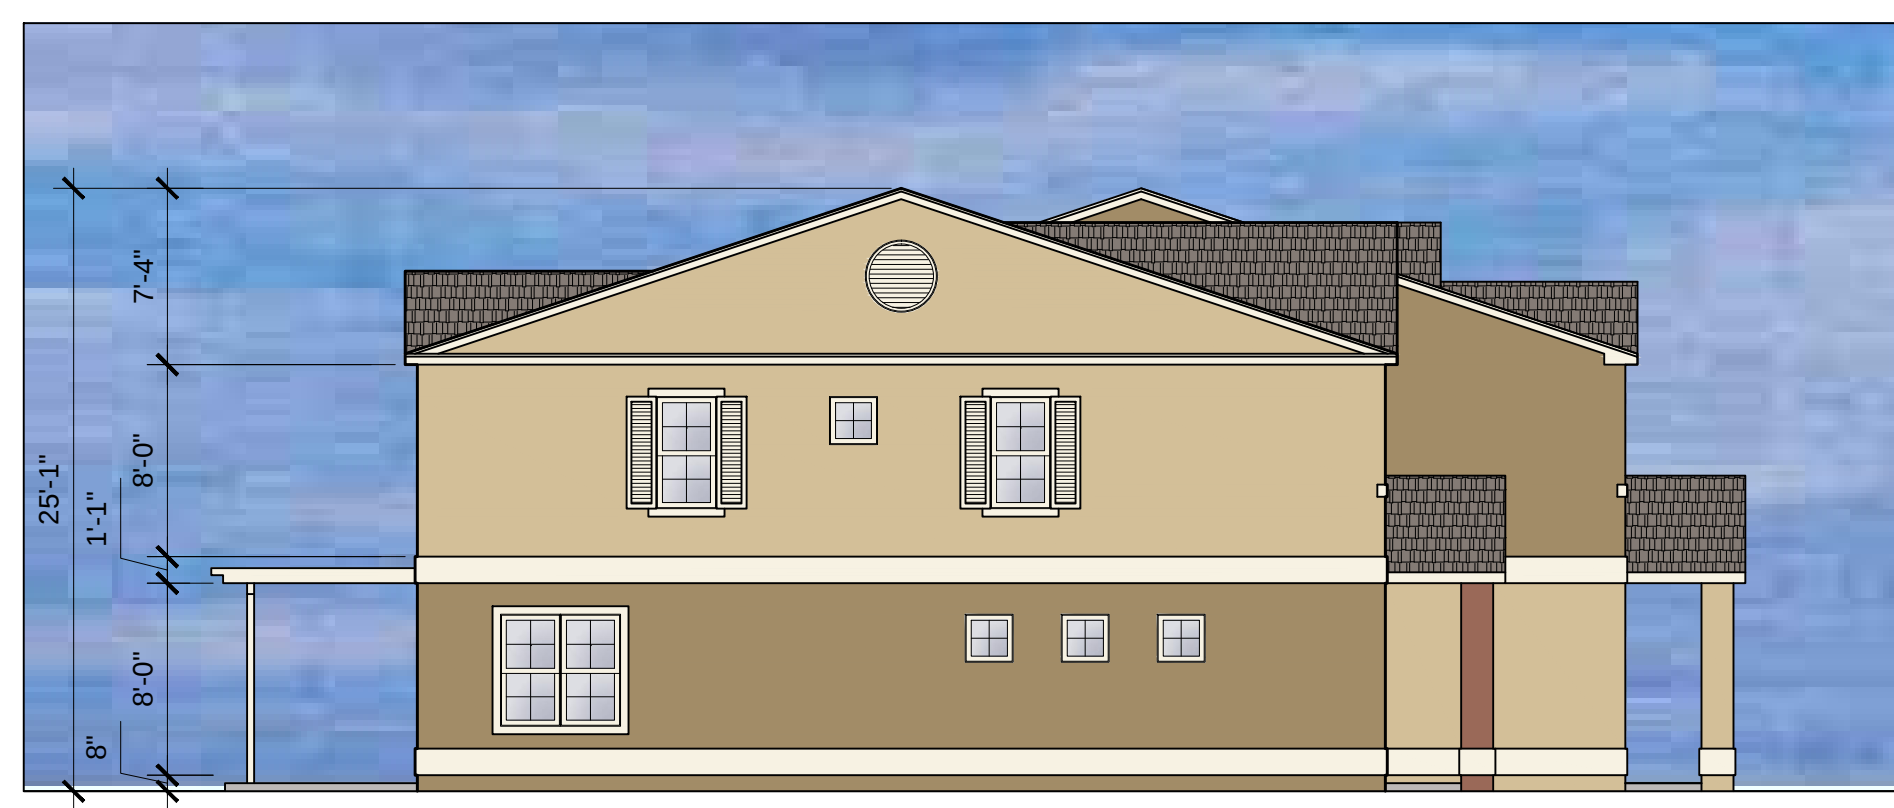



[illegible]

THE TRAPEZIUM CONSULTING GROUP, LLC
EXPERIENCE INTEGRITY PERFORMANCE

ENVIRONMENTAL

PLANNING
CIVIL DESIGN

—

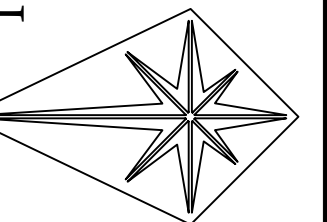

PASADENA ESTAIES

523 S. PASADENA, MESA, AZ

ELEVATIONS - BUILDINGS 1 & 3

Preliminary
Not For
Construction

OJ. MGR. : PIR
OJ. ASSOC. : --
OJ. #: CFZMSA/16001
SCALE : 1/8" = 1'0"
DATE : 6/06/16

Sheet No:

A1