

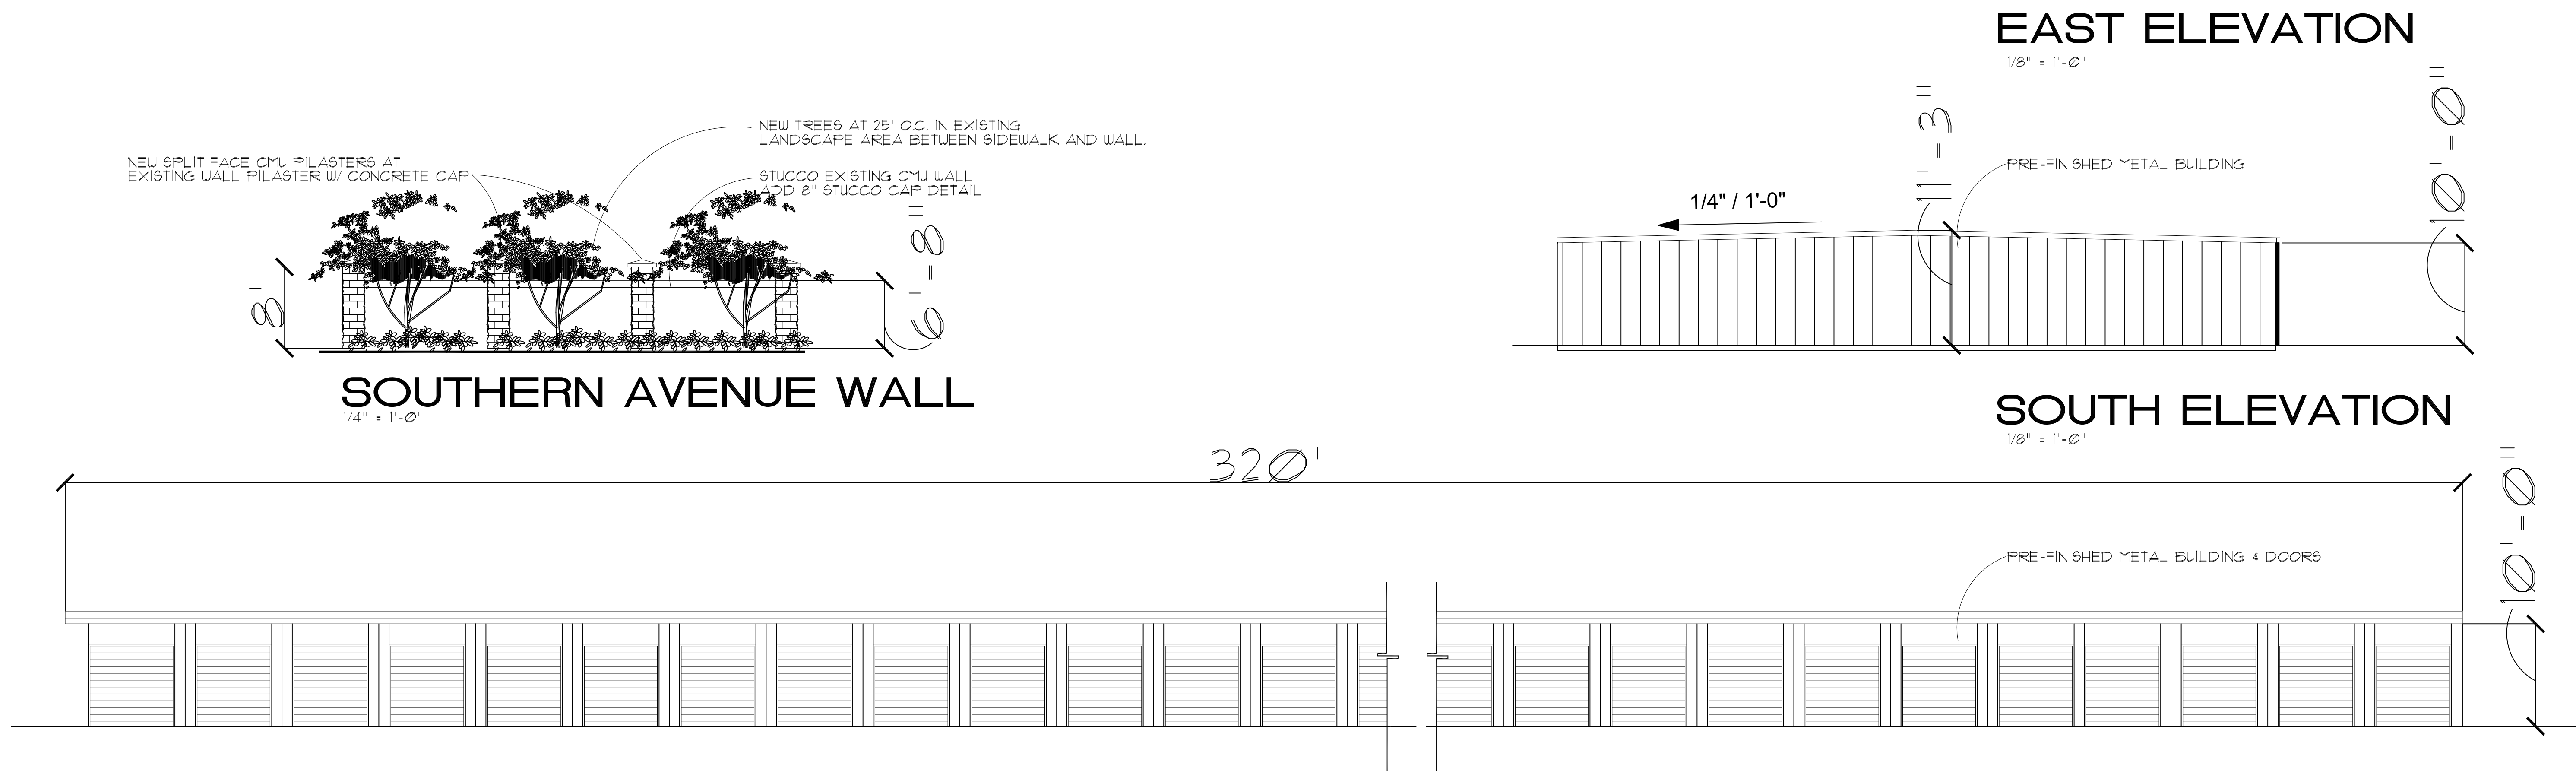


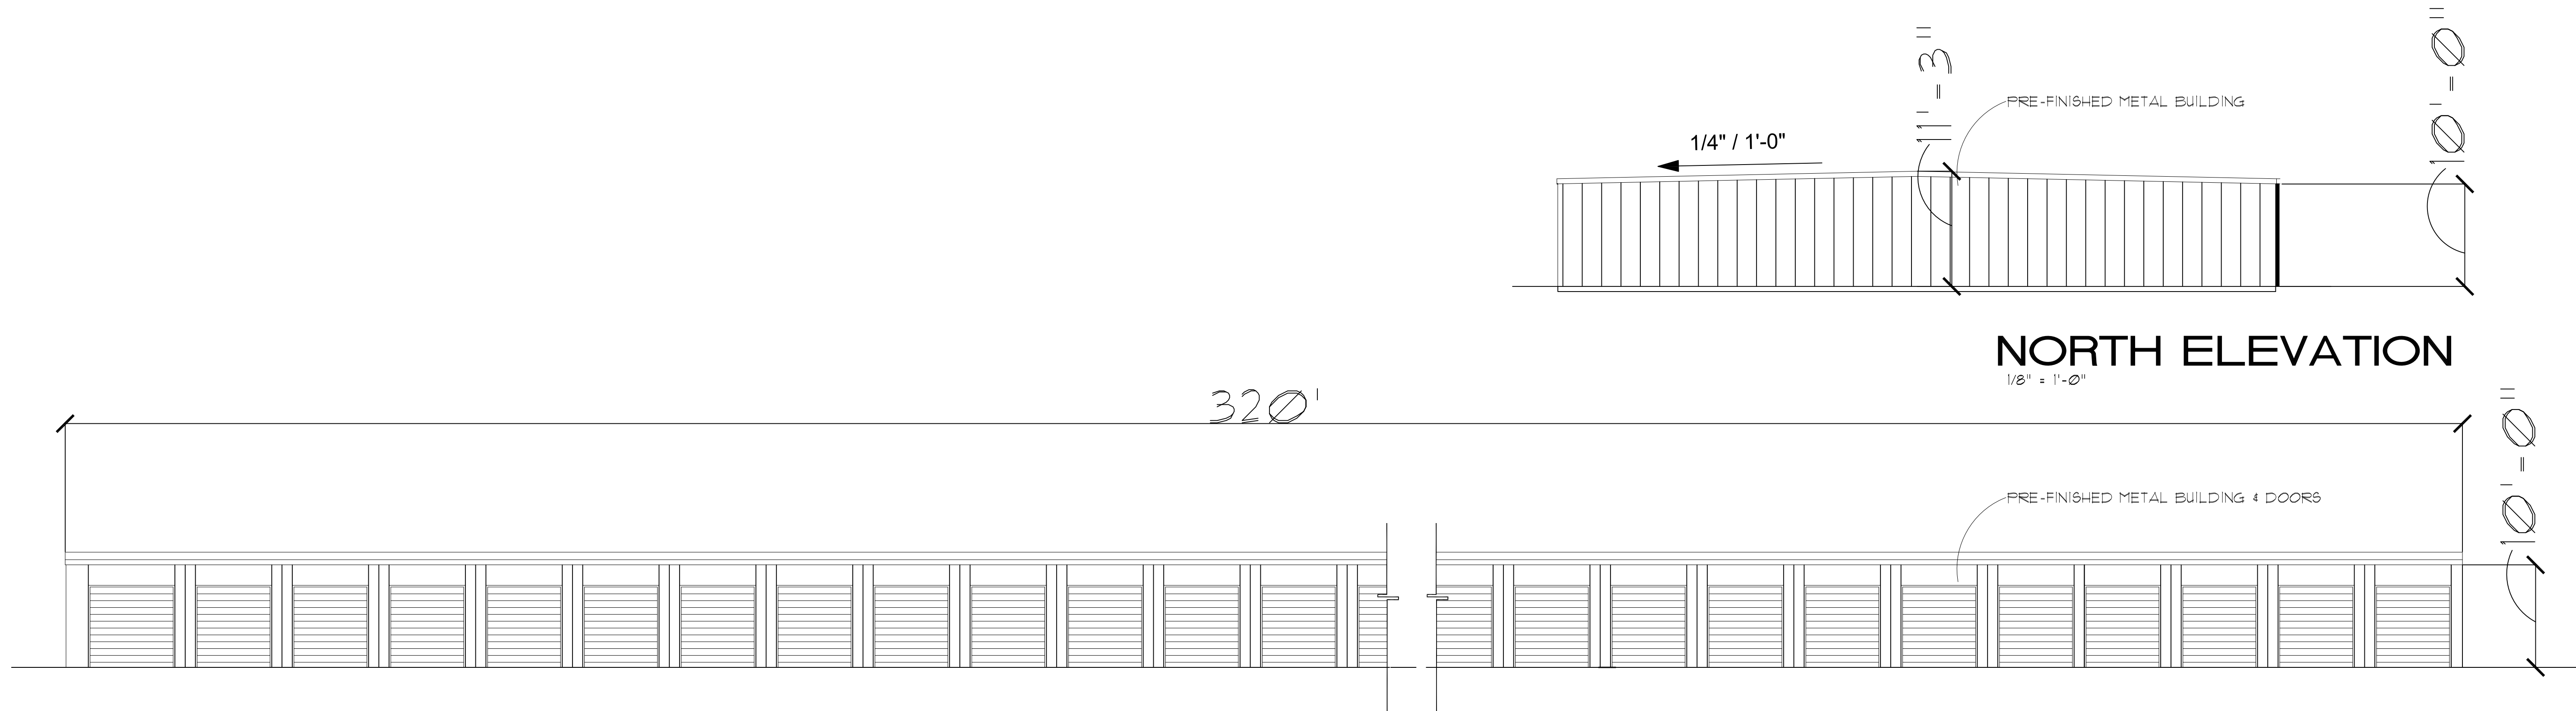

4550 E SOUTHERN MESA AZ

PRONO FARNIE
DATE: 6/27/16
DRAWN BY: JWW
REVISIONS:
8/24/16

RNF INVESTMENTS
4550 E SOUTHERN SELF STORAGE
4550 E SOUTHERN AVE MESA AZ

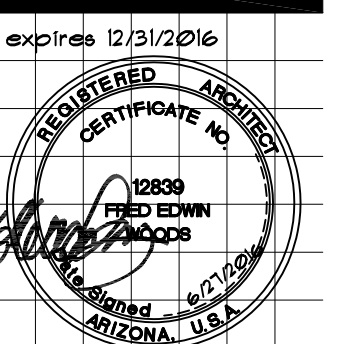

WOODS ASSOCIATES
ARCHITECTS, LLC
3319 E. McDOWELL RD.
MESA, ARIZONA 85213
(480) 962-7672