





Front Elevation




Front Elevation

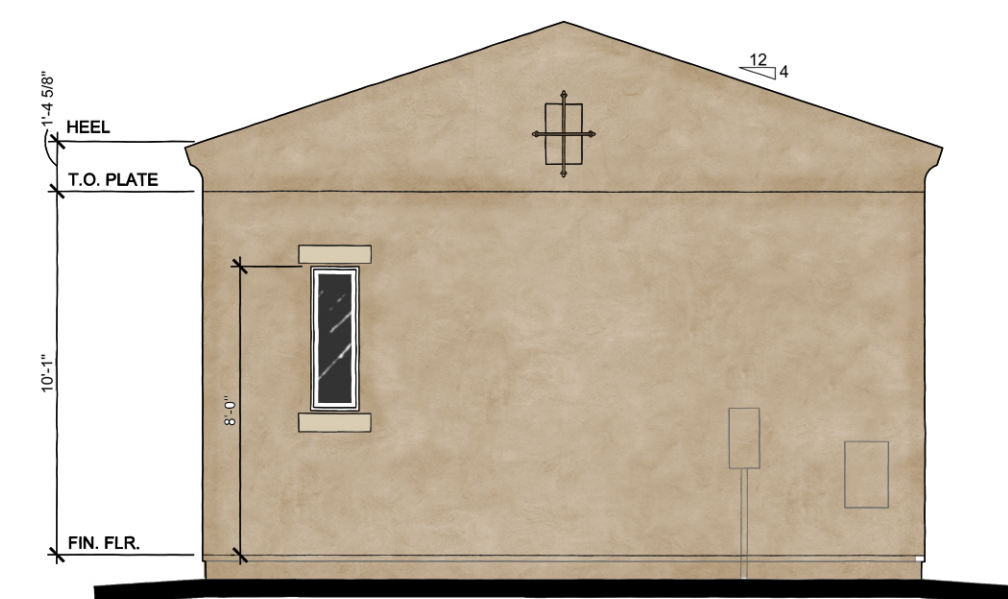

Left Elevation

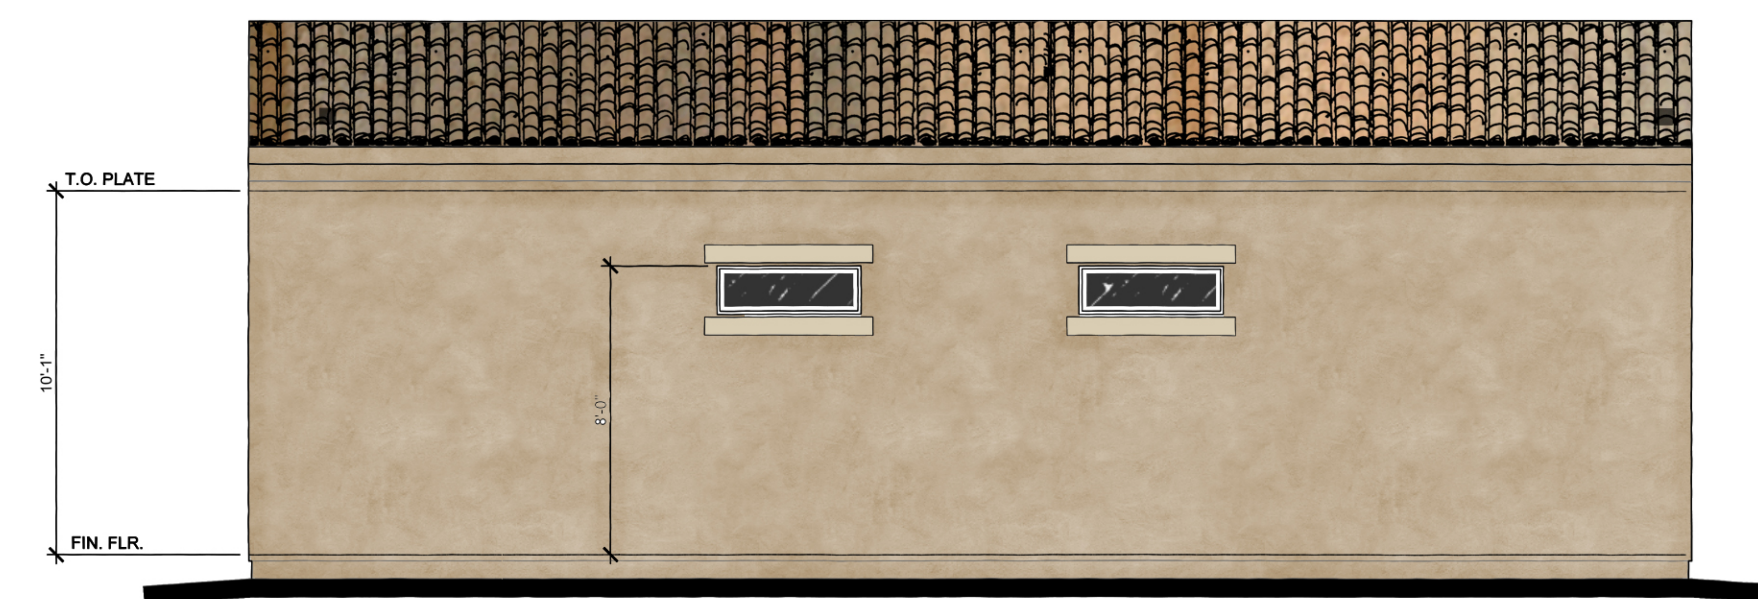

Rear Elevation

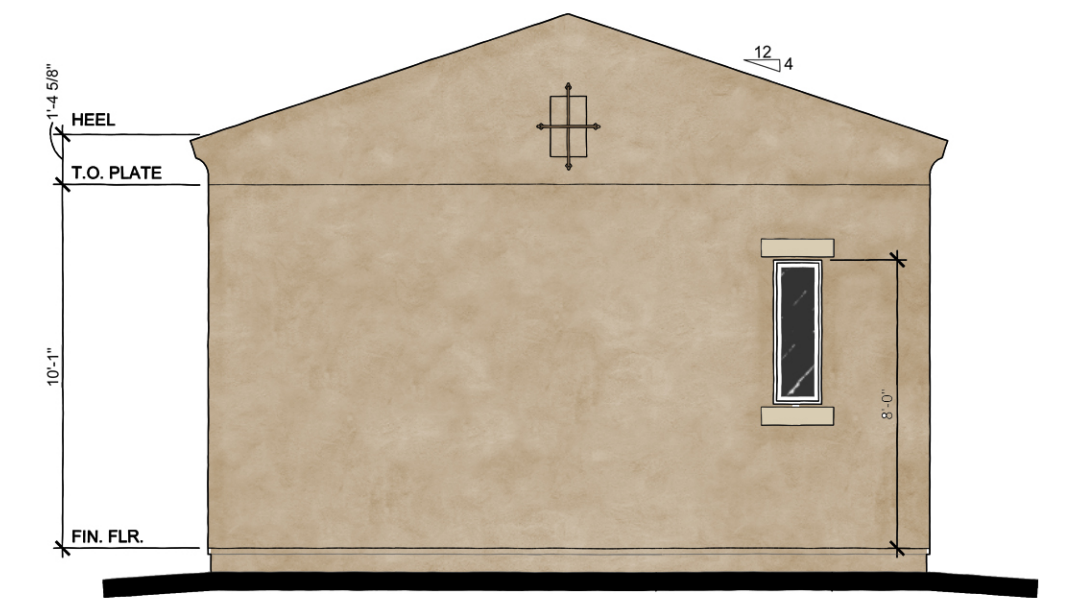

Right Elevation

Avilla Lehi - Val Vista & Thomas Garage - Scheme One

08/08/16

NEXmetro
Communities

FELTENGROUP
ARCHITECTURE | ENGINEERING | FORENSICS
www.feltengroup.com copyright 2016