


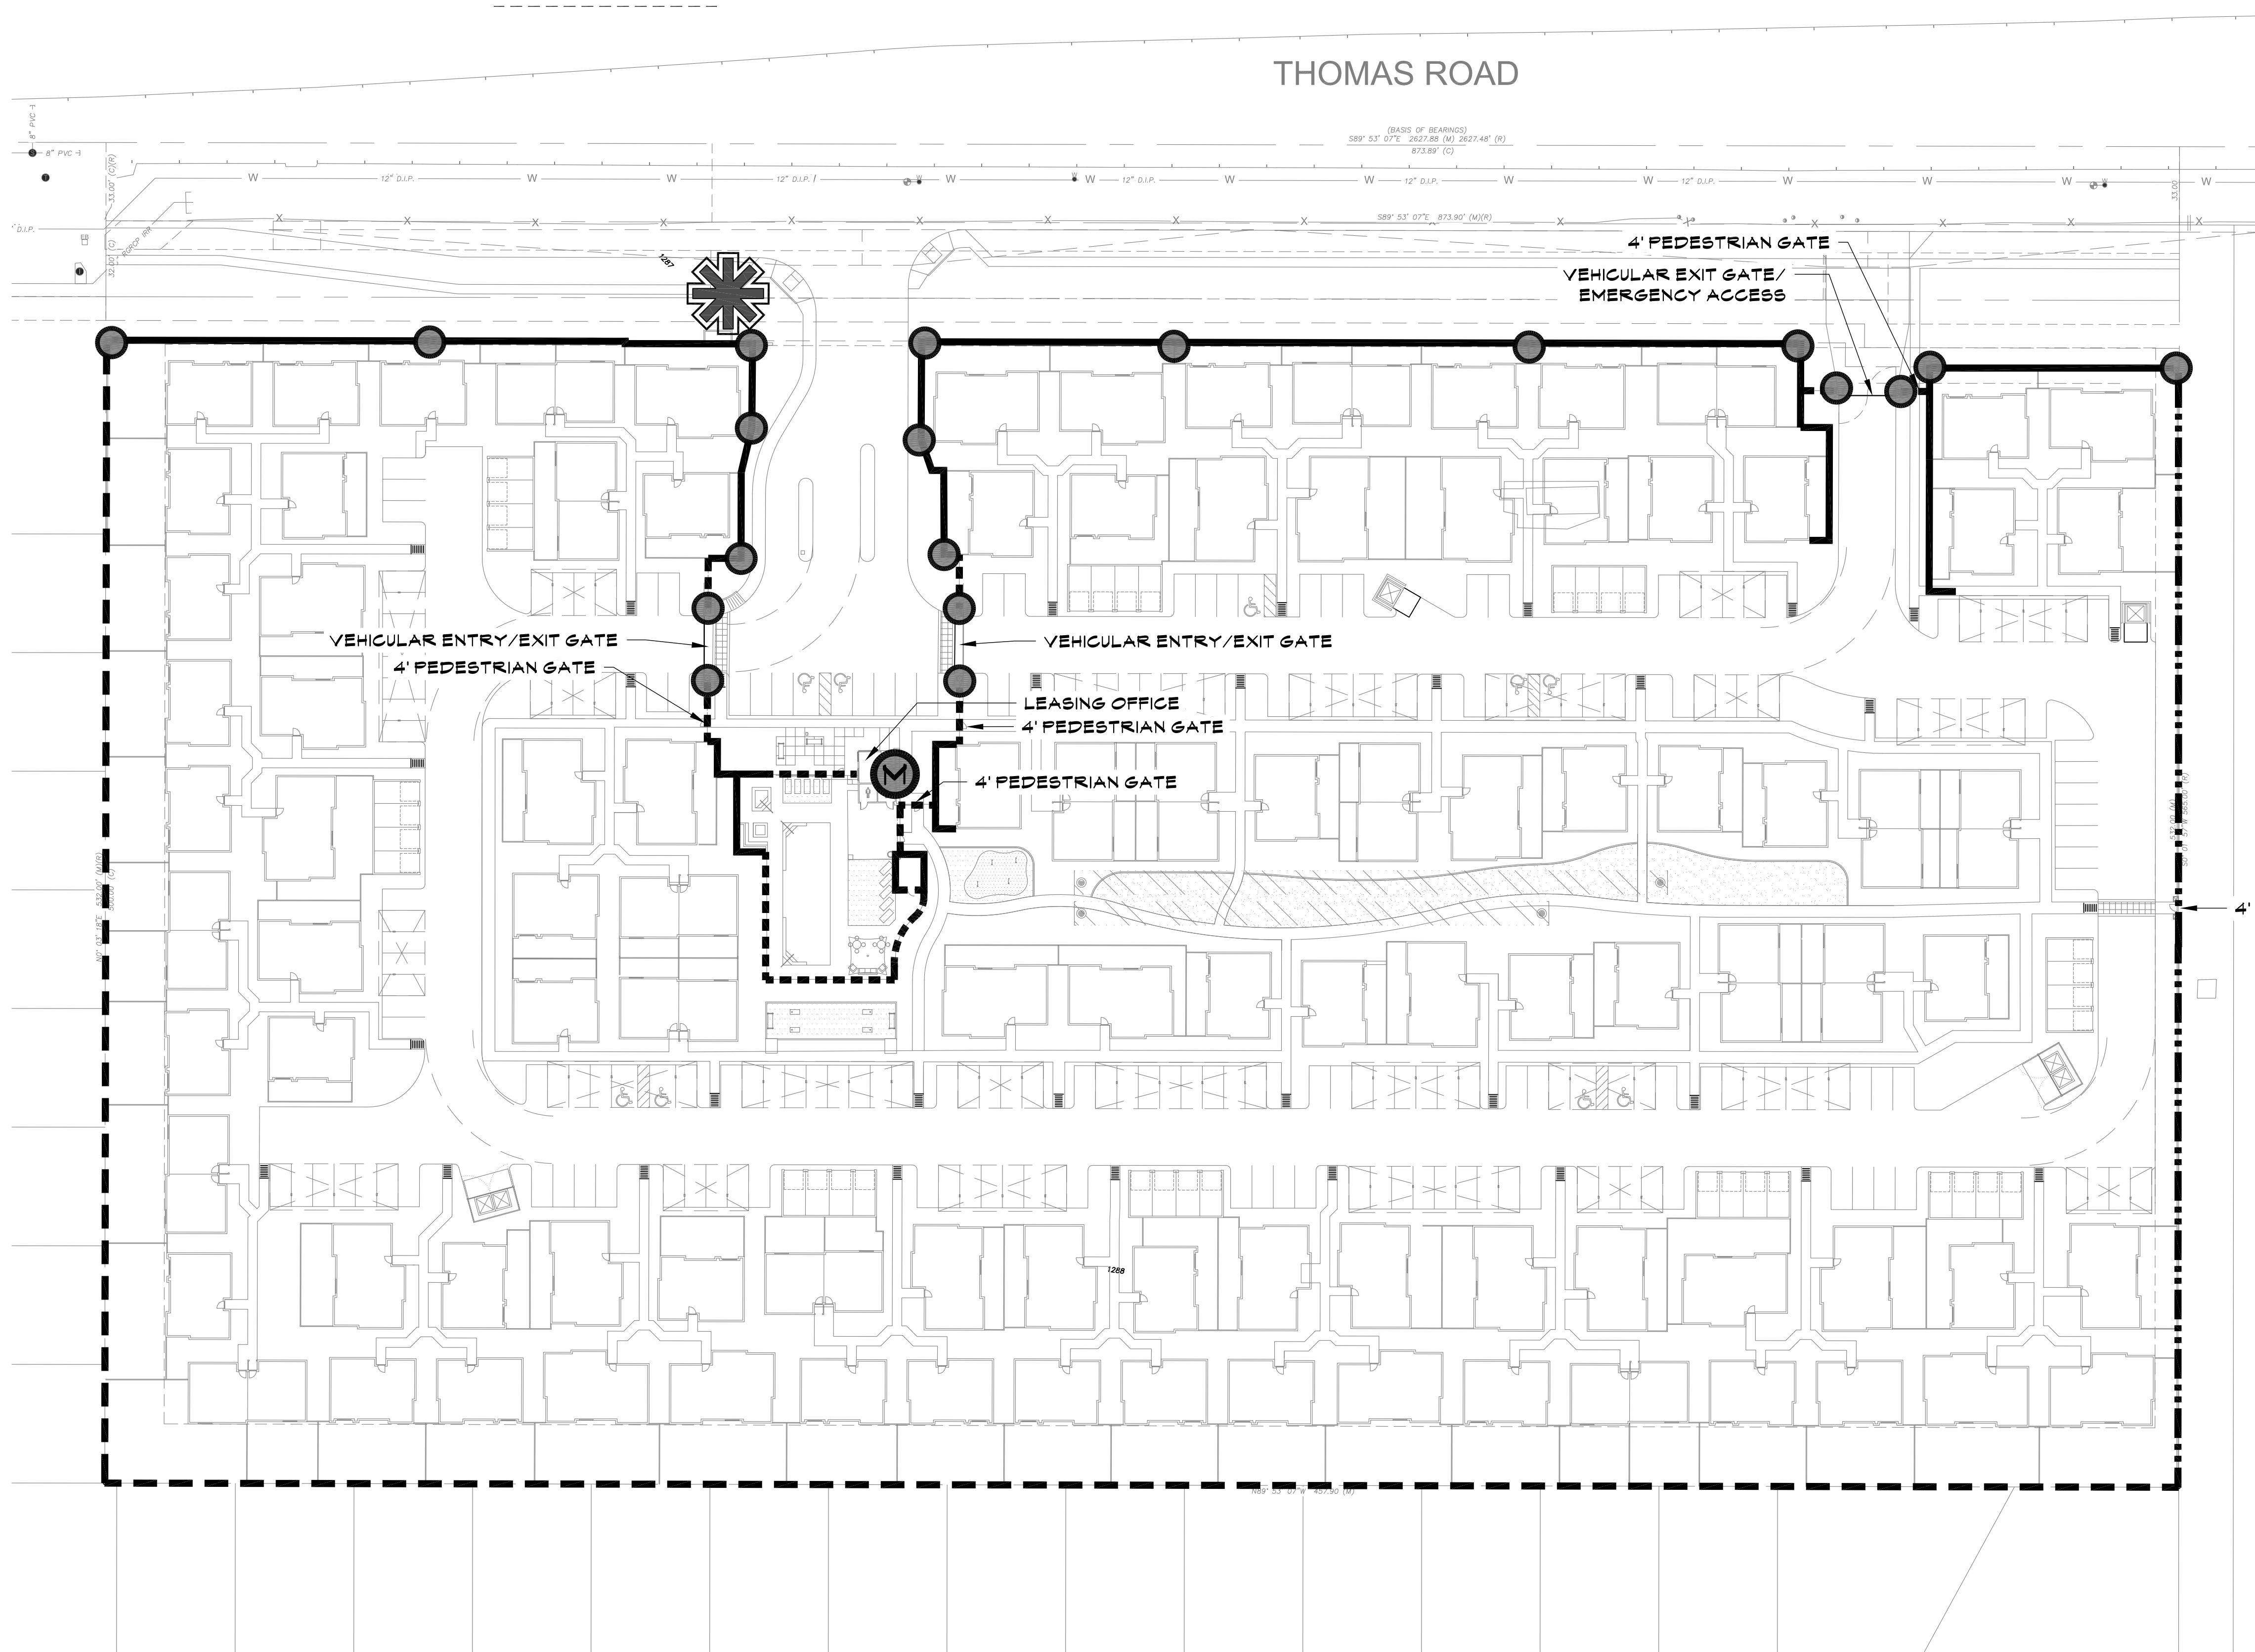

WALL PLAN LEGEND	
	PROJECT THEME WALL - APPROXIMATELY 1,310 LN.FT. - SEE DETAIL 'A' ON SHEET L3.
	EXISTING WALL TO REMAIN - 1,354 LN.FT.
	FULL VIEW FENCE - APPROXIMATELY 360 LN.FT. - SEE DETAIL 'B' ON SHEET L3.
	BUILDER WALL - SEE DETAIL 'C' ON SHEET L3. - ALL HOUSING UNIT REAR YARD WALLS NOT NOTED OR DESIGNATED ABOVE TO BE BUILDER WALLS.
	MAILBOX CLUSTER LOCATION
	PROJECT THEME COLUMNS - (19) TOTAL - SEE DETAIL 'A' ON SHEET L3.
	PROJECT ENTRANCE/SIGN MONUMENT - SEE DETAILS 'E' ON SHEET L3.



AVILLA - LEHI WALL PLAN

SWC - VAL VISTA & THOMAS - MESA, ARIZONA

SEPTEMBER 14, 2016

