


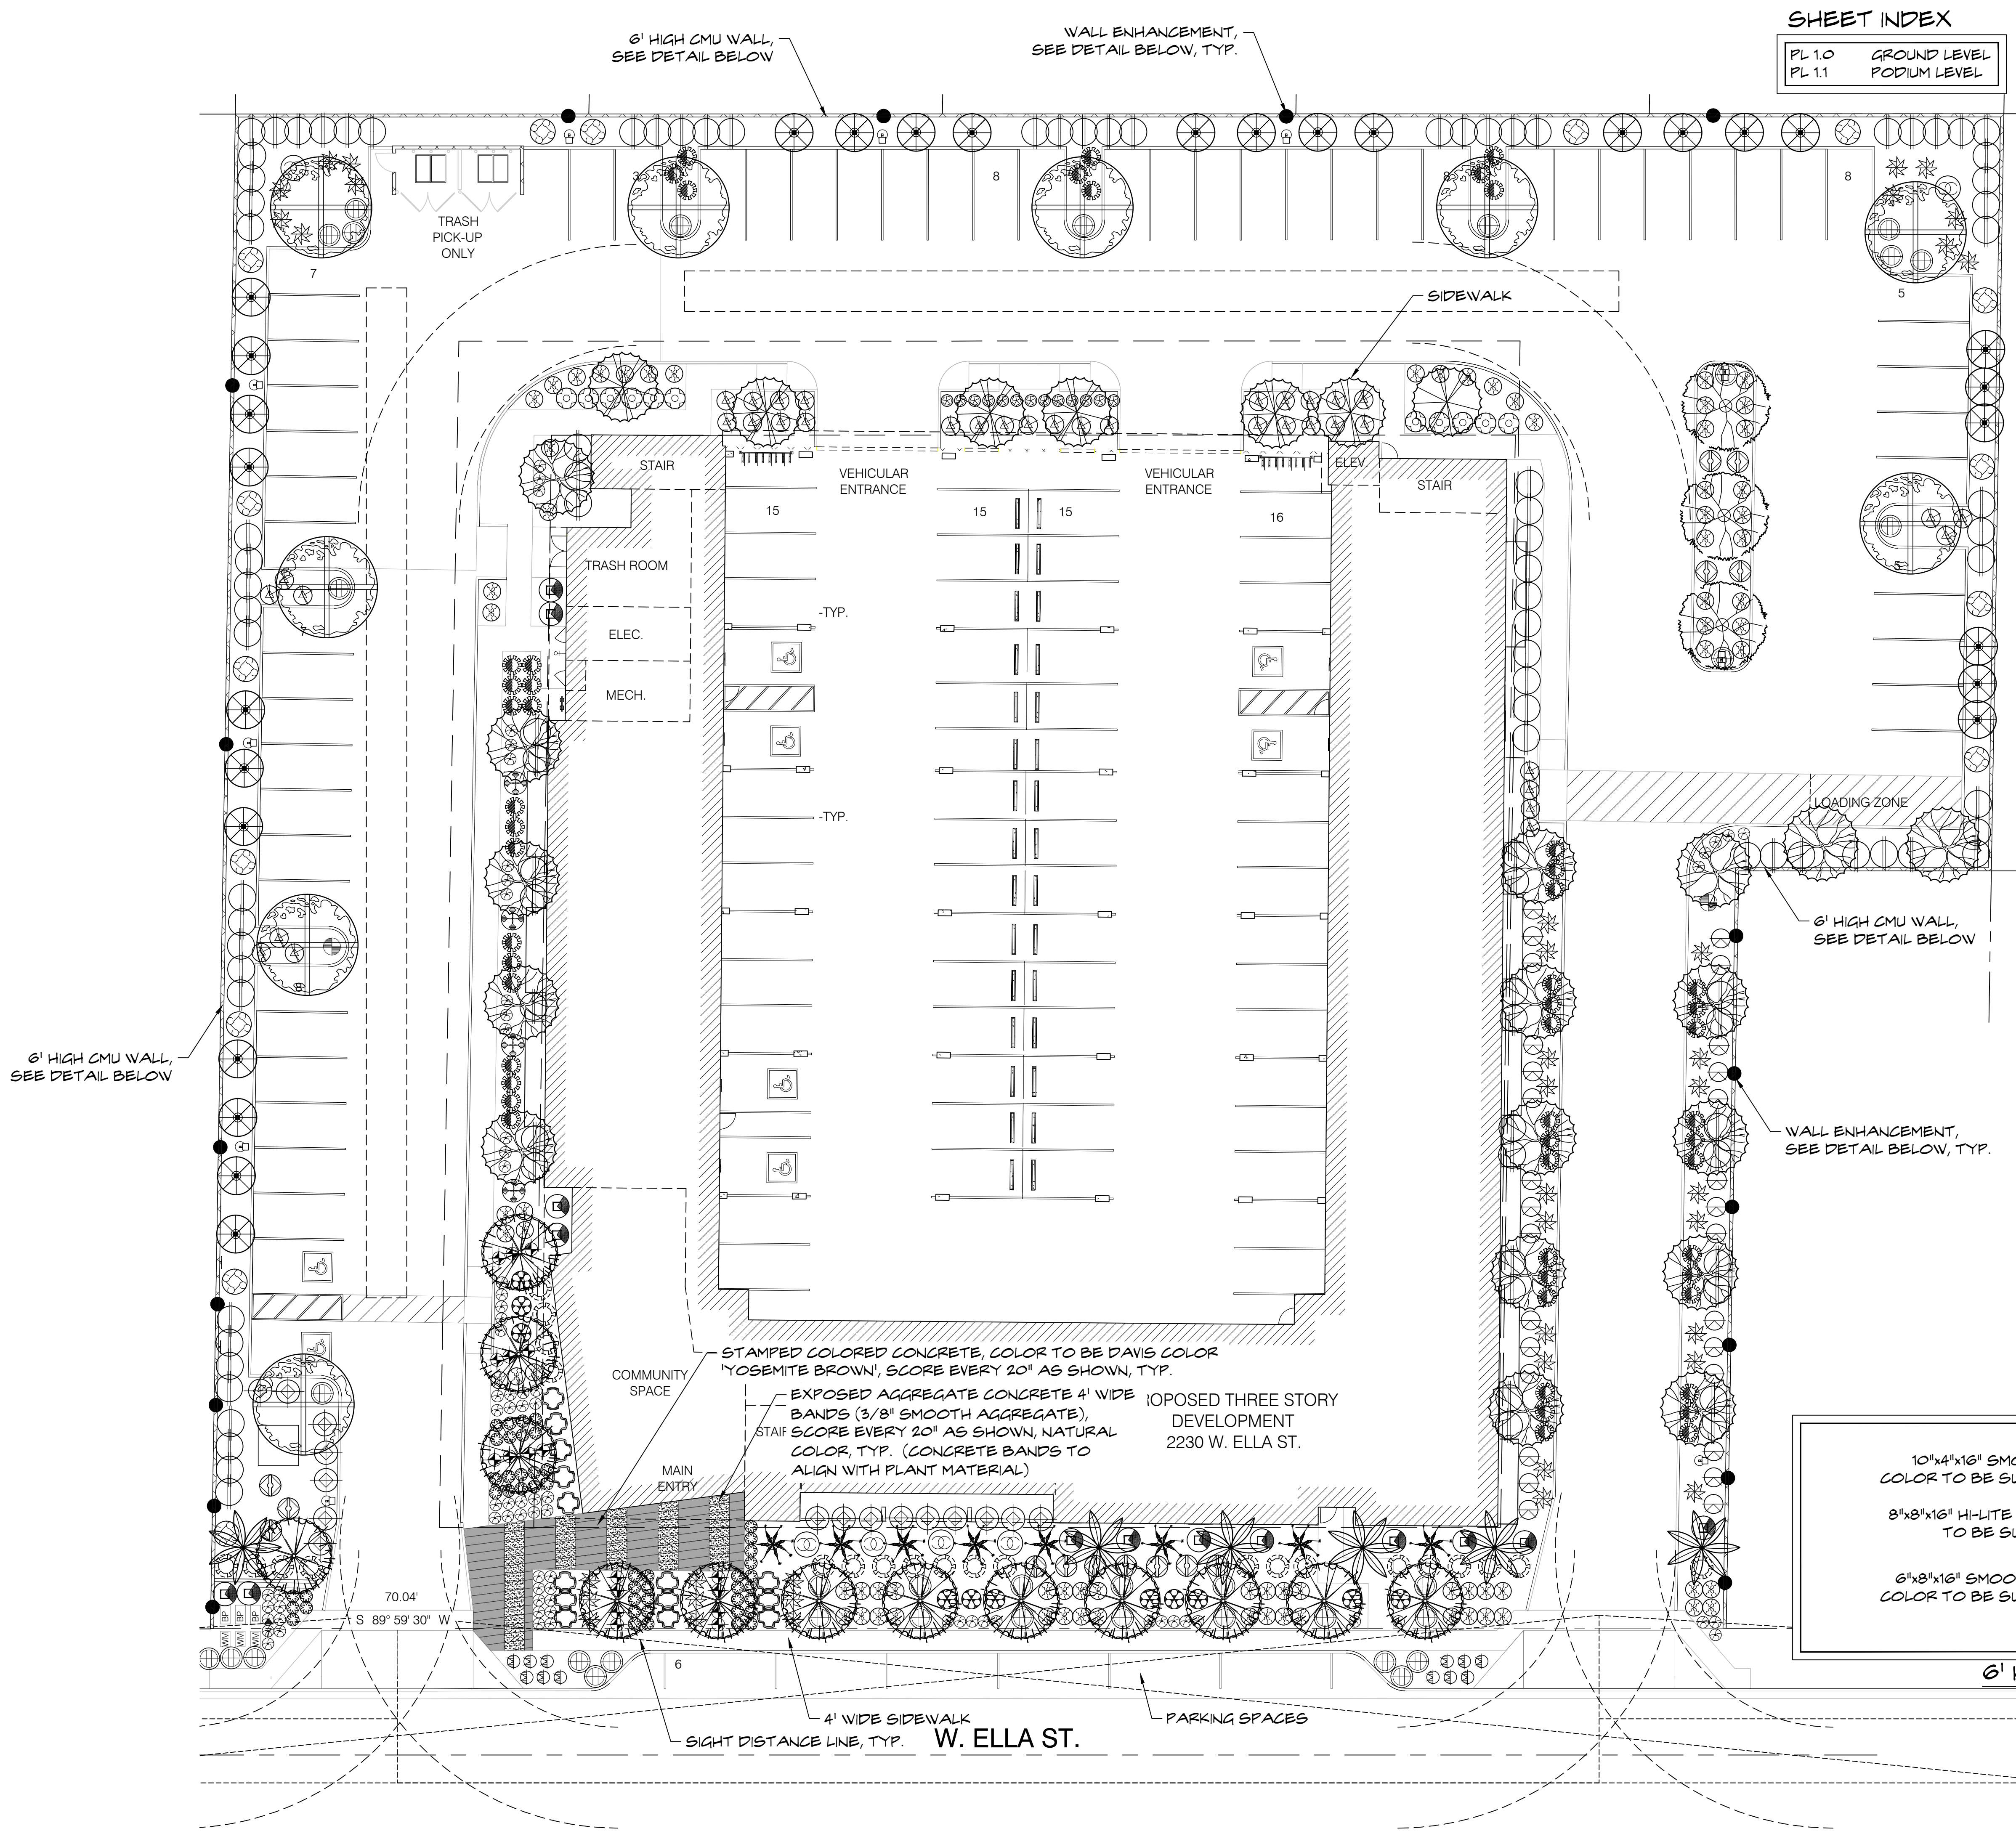


SHEET INDEX

PL 1.0	GROUND LEVEL
PL 1.1	PODIUM LEVEL

PLANT LEGEND

TREES	
ACACIA ANEURA / MULGA TREE	
OLEA EUROPAEA 'WILSONII' / FRUITLESS OLIVE	
PROSOPIS HYBRID 'RIO SALADO' / 'RIO SALADO' MESQUITE	
PARKINSONIA PRAECOX 'AZT' / 'AZT' PALO BREA	
PISTACIA LENTISCUS / MASTIC TREE	
QUERCUS VIRGINIANA 'CATHEDRAL' / CATHEDRAL SOUTHERN LIVE OAK	
SHRUBS	
TECOMA STANS HYBRID / BELLS OF FIRE	
LEUCOPHYLLUM SP. 'HEAVENLY CLOUD' / 'HEAVENLY CLOUD' SAGE	
LEUCOPHYLLUM SP. 'HEAVENLY CLOUD' / 'VIOLET SILVER LEAF' SAGE	
SIMMONDSIA CHINENSIS 'COMPACTA' / COMPACT JOJOBA	
CAESALPINIA MEXICANA / MEXICAN BIRD OF PARADISE	
CALLIANDRA CALIFORNICA HYBRID / 'SIERRA STARR' FAIRY DUSTER	
RUPELLIA PENINSULARIS / BAJA RUPELLIA	
DODONAEA VISCOSA / HOPSEED BUSH	
MYRTUS COMMUNIS COMPACTA / DWARF MYRTLE	
MYRTUS COMMUNIS BOETICA / TWISTED MYRTLE	
BOUGAINVILLEA SP. / BARBARA KARST BOUGAINVILLEA	
EREMOPHILA GLABRA ssp. CARNOSA / WINTER BLAZE EMU	
EREMOPHILA AUREA / YELLOW EMU	
ACCENTS	
AGAVE PARRYI / PARRY'S AGAVE	
AGAVE FERNANDI REGIS-SCABRA / SHARKSKIN AGAVE	
YUCCA BACCATA / BANANA YUCCA	
FOUQUIERIA SPLENDENS / OCOTILLO	
OPUNTIA SANTA-RITA / PURPLE PRICKLY PEAR	
OPUNTIA FIGUS-INDICA / INDIAN FIG	
LOPHOCEREUS SCHOTTII / TOTEM POLE CACTUS	
HESPERALOE PARVIFLORA 'PERPA' / BRAKELIGHTS RED YUCCA	
PORTULACARIA AFRA / ELEPHANT'S FOOD	
ALOE SP. / ALOE TOPAZ	
PEDILANTHUS MACROCARPUS / LADY SLIPPER	
GROUNDCOVERS	
EREMOPHILA GLABRA PROSTRATE / 'OUTBACK SUNRISE' EMU	
PENSTEMON PARRYI / PARRY'S PENSTEMON	
CHRYSANTHINIA MEXICANA / DAMIANITA	
VINES	
BIGNONIA CAPREOLATA / TANGERINE BEAUTY CROSSVINE	
JASMINUM SAMBAC / ARABIAN JASMINE	
DECOMPOSED GRANITE	
3/4" SCREENED 'EXPRESS BROWN' @ 2" DEPTH IN ALL LANDSCAPE AREAS	


McGough Group
Landscape Architecture
Urban Design - Site Imaging
Parks and Recreation
11110 N Tatum Blvd.
Suite 100
Phoenix, Arizona 85028
602-997-9099
602-997-9031 fax
E-Mail: Timm@mg-az.com

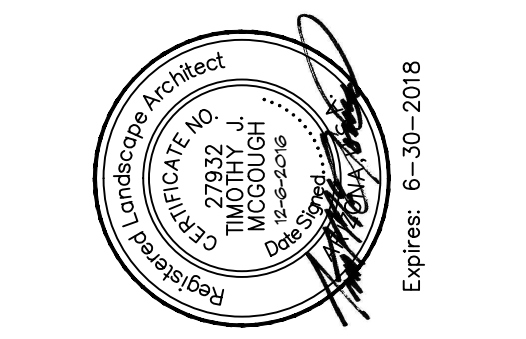

PRELIMINARY LANDSCAPE DESIGN - LEVEL 1 PARKING

WEST ELLA MULTIFAMILY

2230 WEST ELLA ST.
MESA, ARIZONA 85201


PREPARED FOR: YES HOUSING

These drawings, as legal instruments of professional services are, and shall remain the property of the landscape architect.

These drawings shall not be used on other projects or for additions to this project except by written agreement from the landscape architect.

JOB NO.	16-74
DATE:	12-06-2016
DRAWN BY:	KC
CHECKED BY:	TM

REVISIONS:	

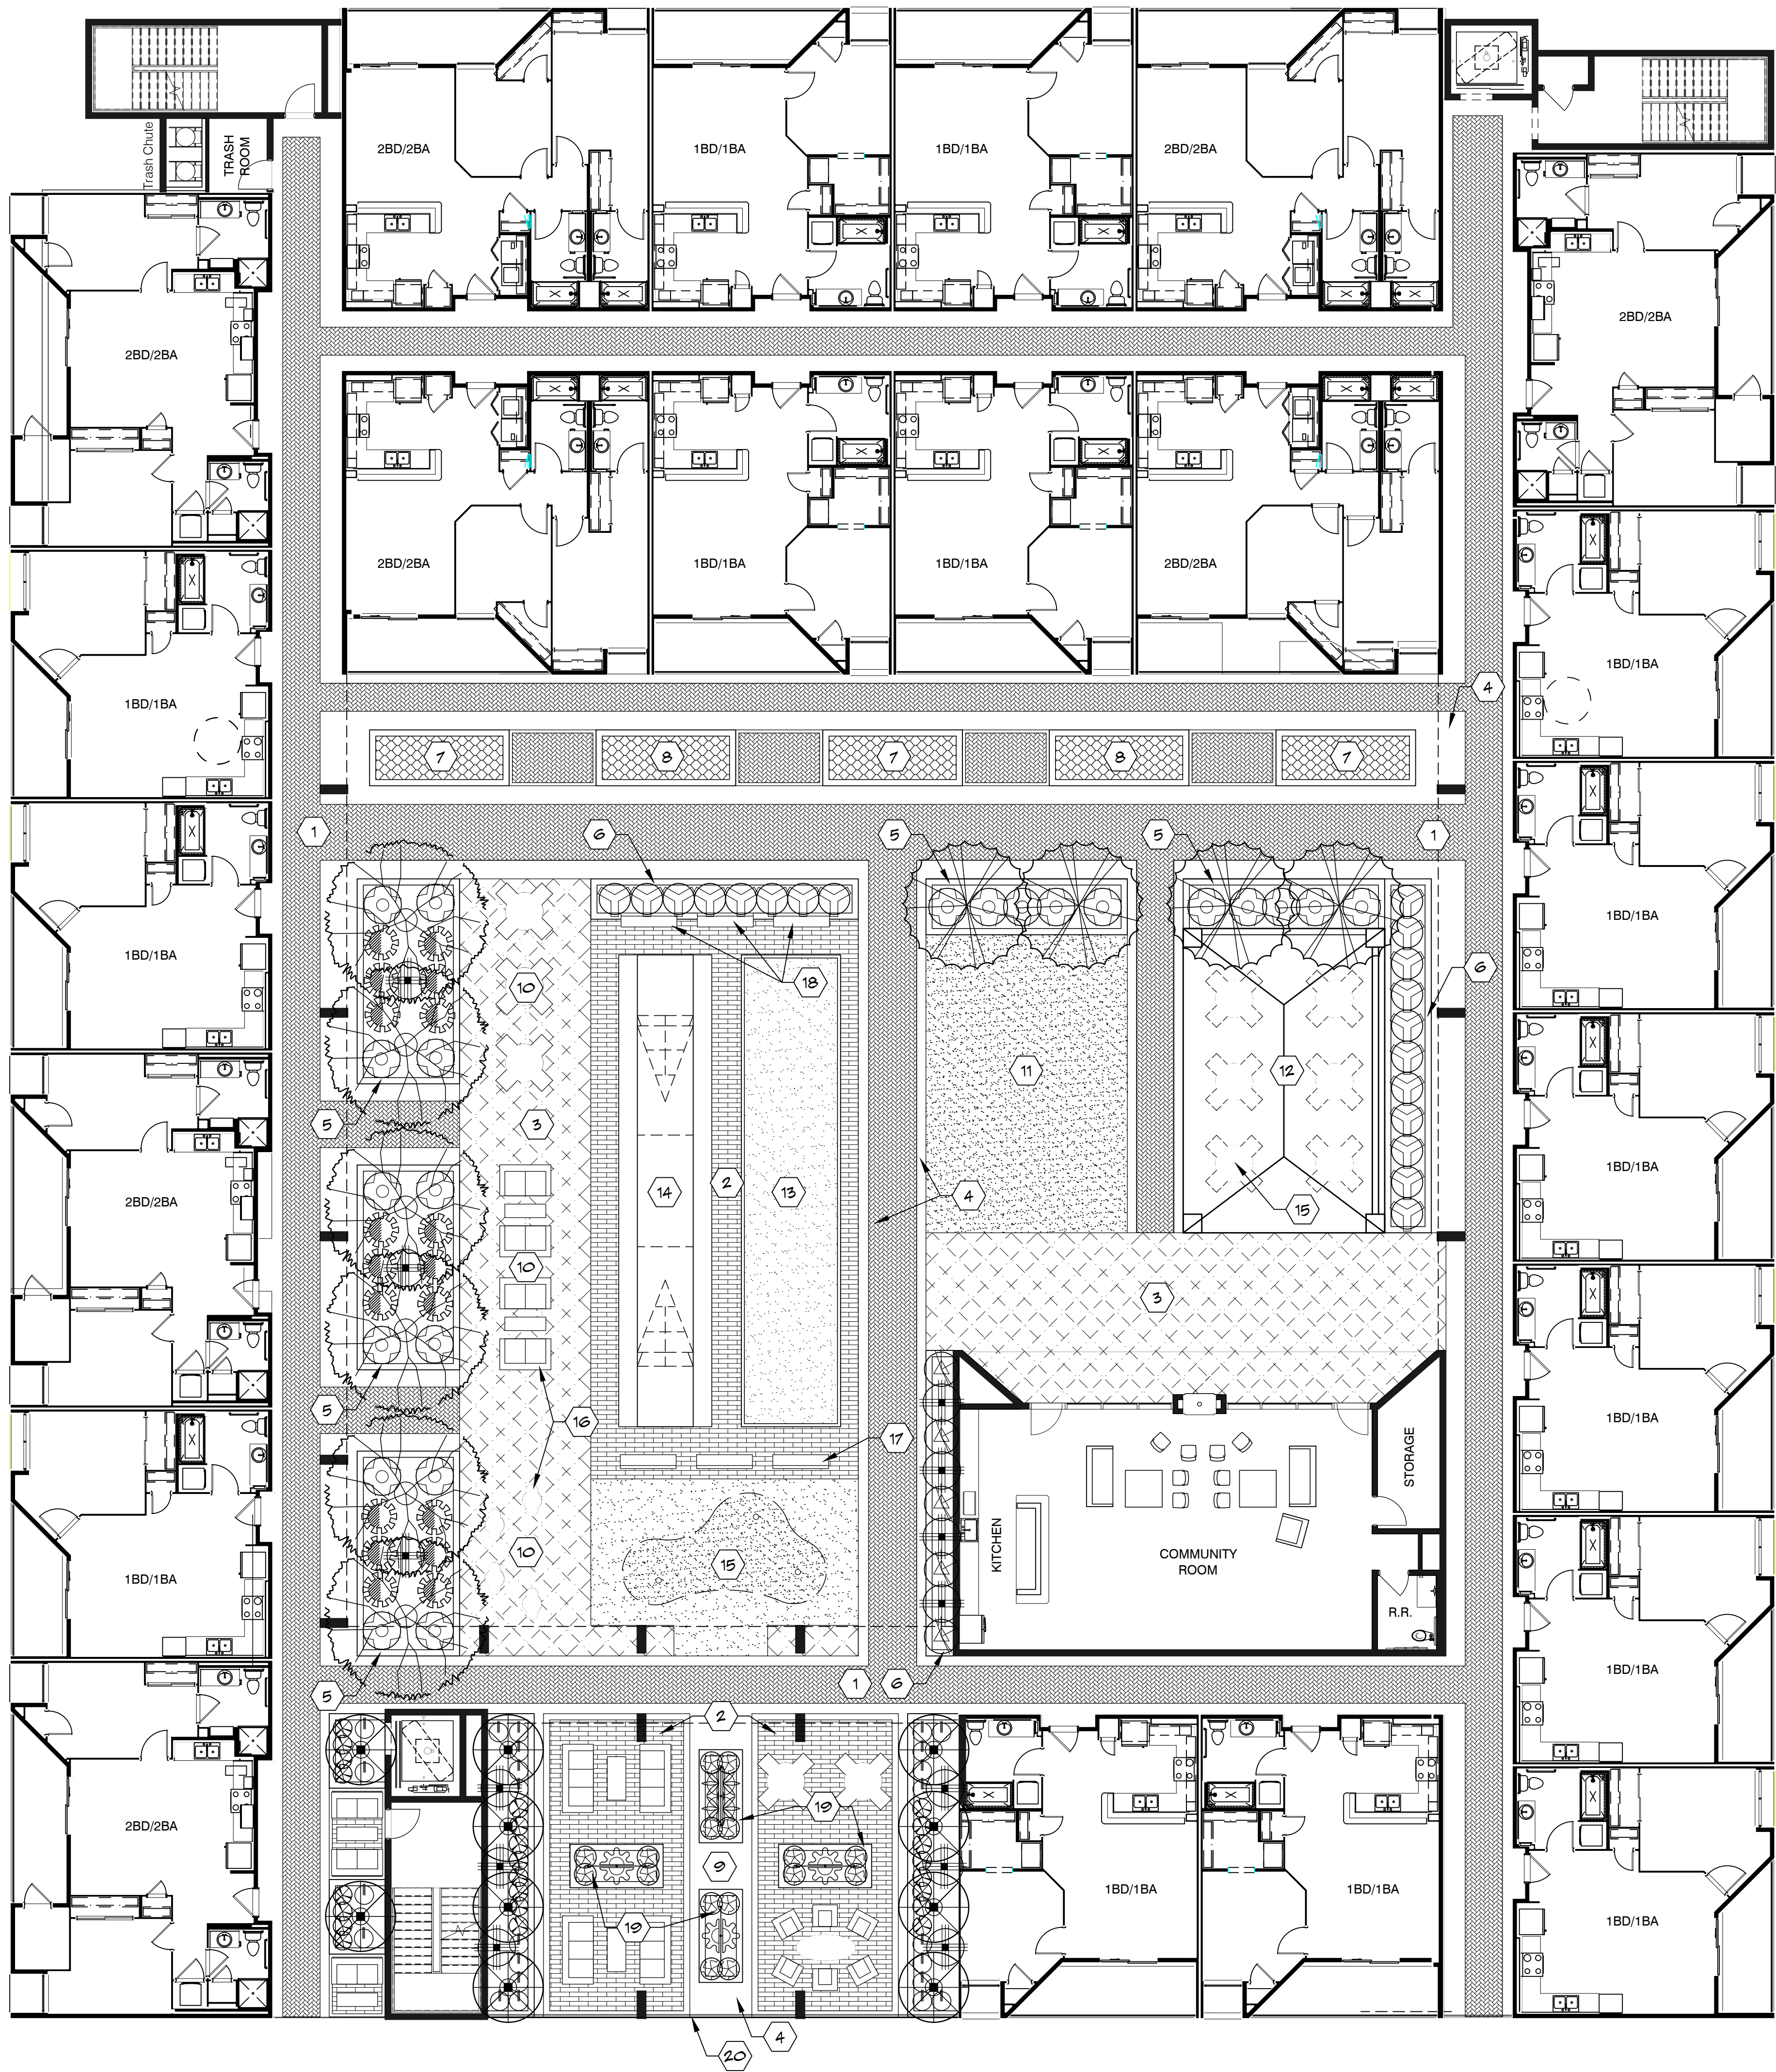



PLANT LEGEND

- TREES**
ACACIA ANEURA / MULGA TREE
OLEA EUROPAEA 'WILSONII' / FRUITLESS OLIVE
PISTACIA LENTISCUS / MASTIC TREE
- SHRUBS**
LEUCOPHYLLUM SP. 'HEAVENLY CLOUD' / 'VIOLET SILVER LEAF' SAGE
RUELLIA PENNISULARIS / BAJA RUELLIA
MYRTUS COMMUNIS COMPACTA / DWARF MYRTLE
MYRTUS COMMUNIS BOETICA / TWISTED MYRTLE
EREMOPHILA GLABRA ssp. CARNOSA / WINTER BLAZE EMU
- ACCENTS**
PORTULACARIA AFRA / ELEPHANT'S FOOD
ALOE SP. / ALOE TOPAZ
PEDILANTHUS MACROCARPUS / LADY SLIPPER
- VINES**
BIGNONIA CAPREOLATA / TANGERINE BEAUTY CROSSVINE
JASMINUM SAMBAC / ARABIAN JASMINE
- DECOMPOSED GRANITE**
3/4" SCREENED 'EXPRESS BROWN' @ 2" DEPTH IN ALL LANDSCAPE AREAS

CONSTRUCTION KEYNOTES:

- PAVER PATTERN 'A'
- PAVER PATTERN 'B'
- PAVER PATTERN 'C'
- SMOOTH CONCRETE SURFACE
- 36" HIGH RAISED PLANTER
- 24" HIGH RAISED PLANTER
- 36" HIGH ELEVATED GARDEN BED
- 24" HIGH ELEVATED GARDEN (WHEEL CHAIR ACCESSIBLE)
- LOUNGE SEATING AREA
- GATHERING AREA
- OUTDOOR FLEX SPACE (ARTIFICIAL TURF)
- RAMADA STRUCTURE
- BOCCE BALL COURT
- OUTDOOR SHUFFLEBOARD COURT
- PUTTING GREEN
- FURNITURE, TYP.
- 6" BENCH, TYP.
- 6" BENCH BUILT INTO RAISED PLANTER
- 18" HIGH RAISED PLANTER WITH GARDEN TRELLIS
- DECORATIVE RAILING

SCALE: 1"=10'-0"

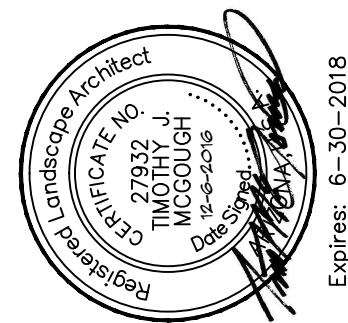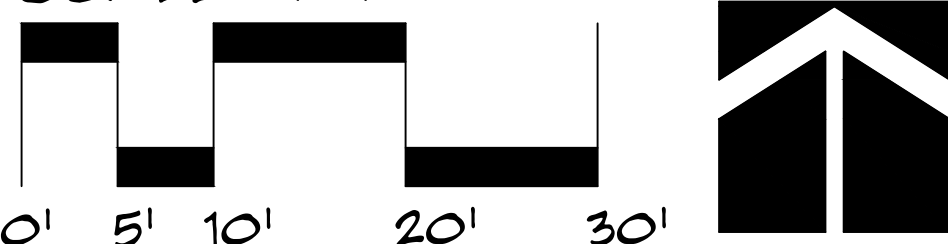

PRELIMINARY LANDSCAPE DESIGN - LEVEL 2
WEST ELLA MULTIFAMILY

2230 WEST ELLA ST.
MESA, ARIZONA 85201

PREPARED FOR: YES HOUSING

These drawings, as legal instruments of professional service are, and shall remain the property of the landscape architect.

These drawings shall not be used on other projects or for additions to this project except by written agreement from the landscape architect.

JOB NO. 16-74
DATE: 12-06-2016
DRAWN BY: KC
CHECKED BY: TM

REVISIONS:

SHEET NO.

PL 1.1