



These drawings are instruments of service and are the property of Howard Perlman, AIA. Howard Perlman expressly reserves its common law copyright and other property rights to these plans. These plans are not to be reproduced, changed or copied in any form or manner whatsoever, nor are they to be assigned to any third party, without first obtaining the expressed written permission and consent of Howard Perlman, AIA. Written dimensions on these drawings shall have precedence over scaled dimensions.

© COPYRIGHT 2016, HOWARD PERLMAN, A.I.A.

[illegible]

Luminaire Locations		
No.	Label	MH
1	SA	15.00
2	SA	15.00
3	SA	15.00
4	SA	15.00
5	SA	15.00
6	SA	15.00
7	SA	15.00
12	SA	15.00
13	SA	15.00
1	SB	15.00
2	SB	15.00
1	SC	13.00
2	SC	13.00
4	SC	13.00
1	SD	13.00
2	SD	13.00
3	SD	13.00
4	SD	13.00
5	SD	13.00
9	SD	13.00
10	SD	13.00
11	SD	13.00
12	SD	13.00

Statistics							
Description	Symbol	Avg	Max	Min	Max/Min	Avg/Min	Avg/Max
Property Line		0.1 fc	1.2 fc	0.0 fc	N/A	N/A	0.1:1
SITE CALC		1.7 fc	4.3 fc	0.1 fc	43.0:1	17.0:1	0.4:1

Project

Drawn/Checked

TK / NPM

Date _____

10/21/16


Project Number

316011

Sheet Number


PHOTOMETRICS PLAN


PH-1

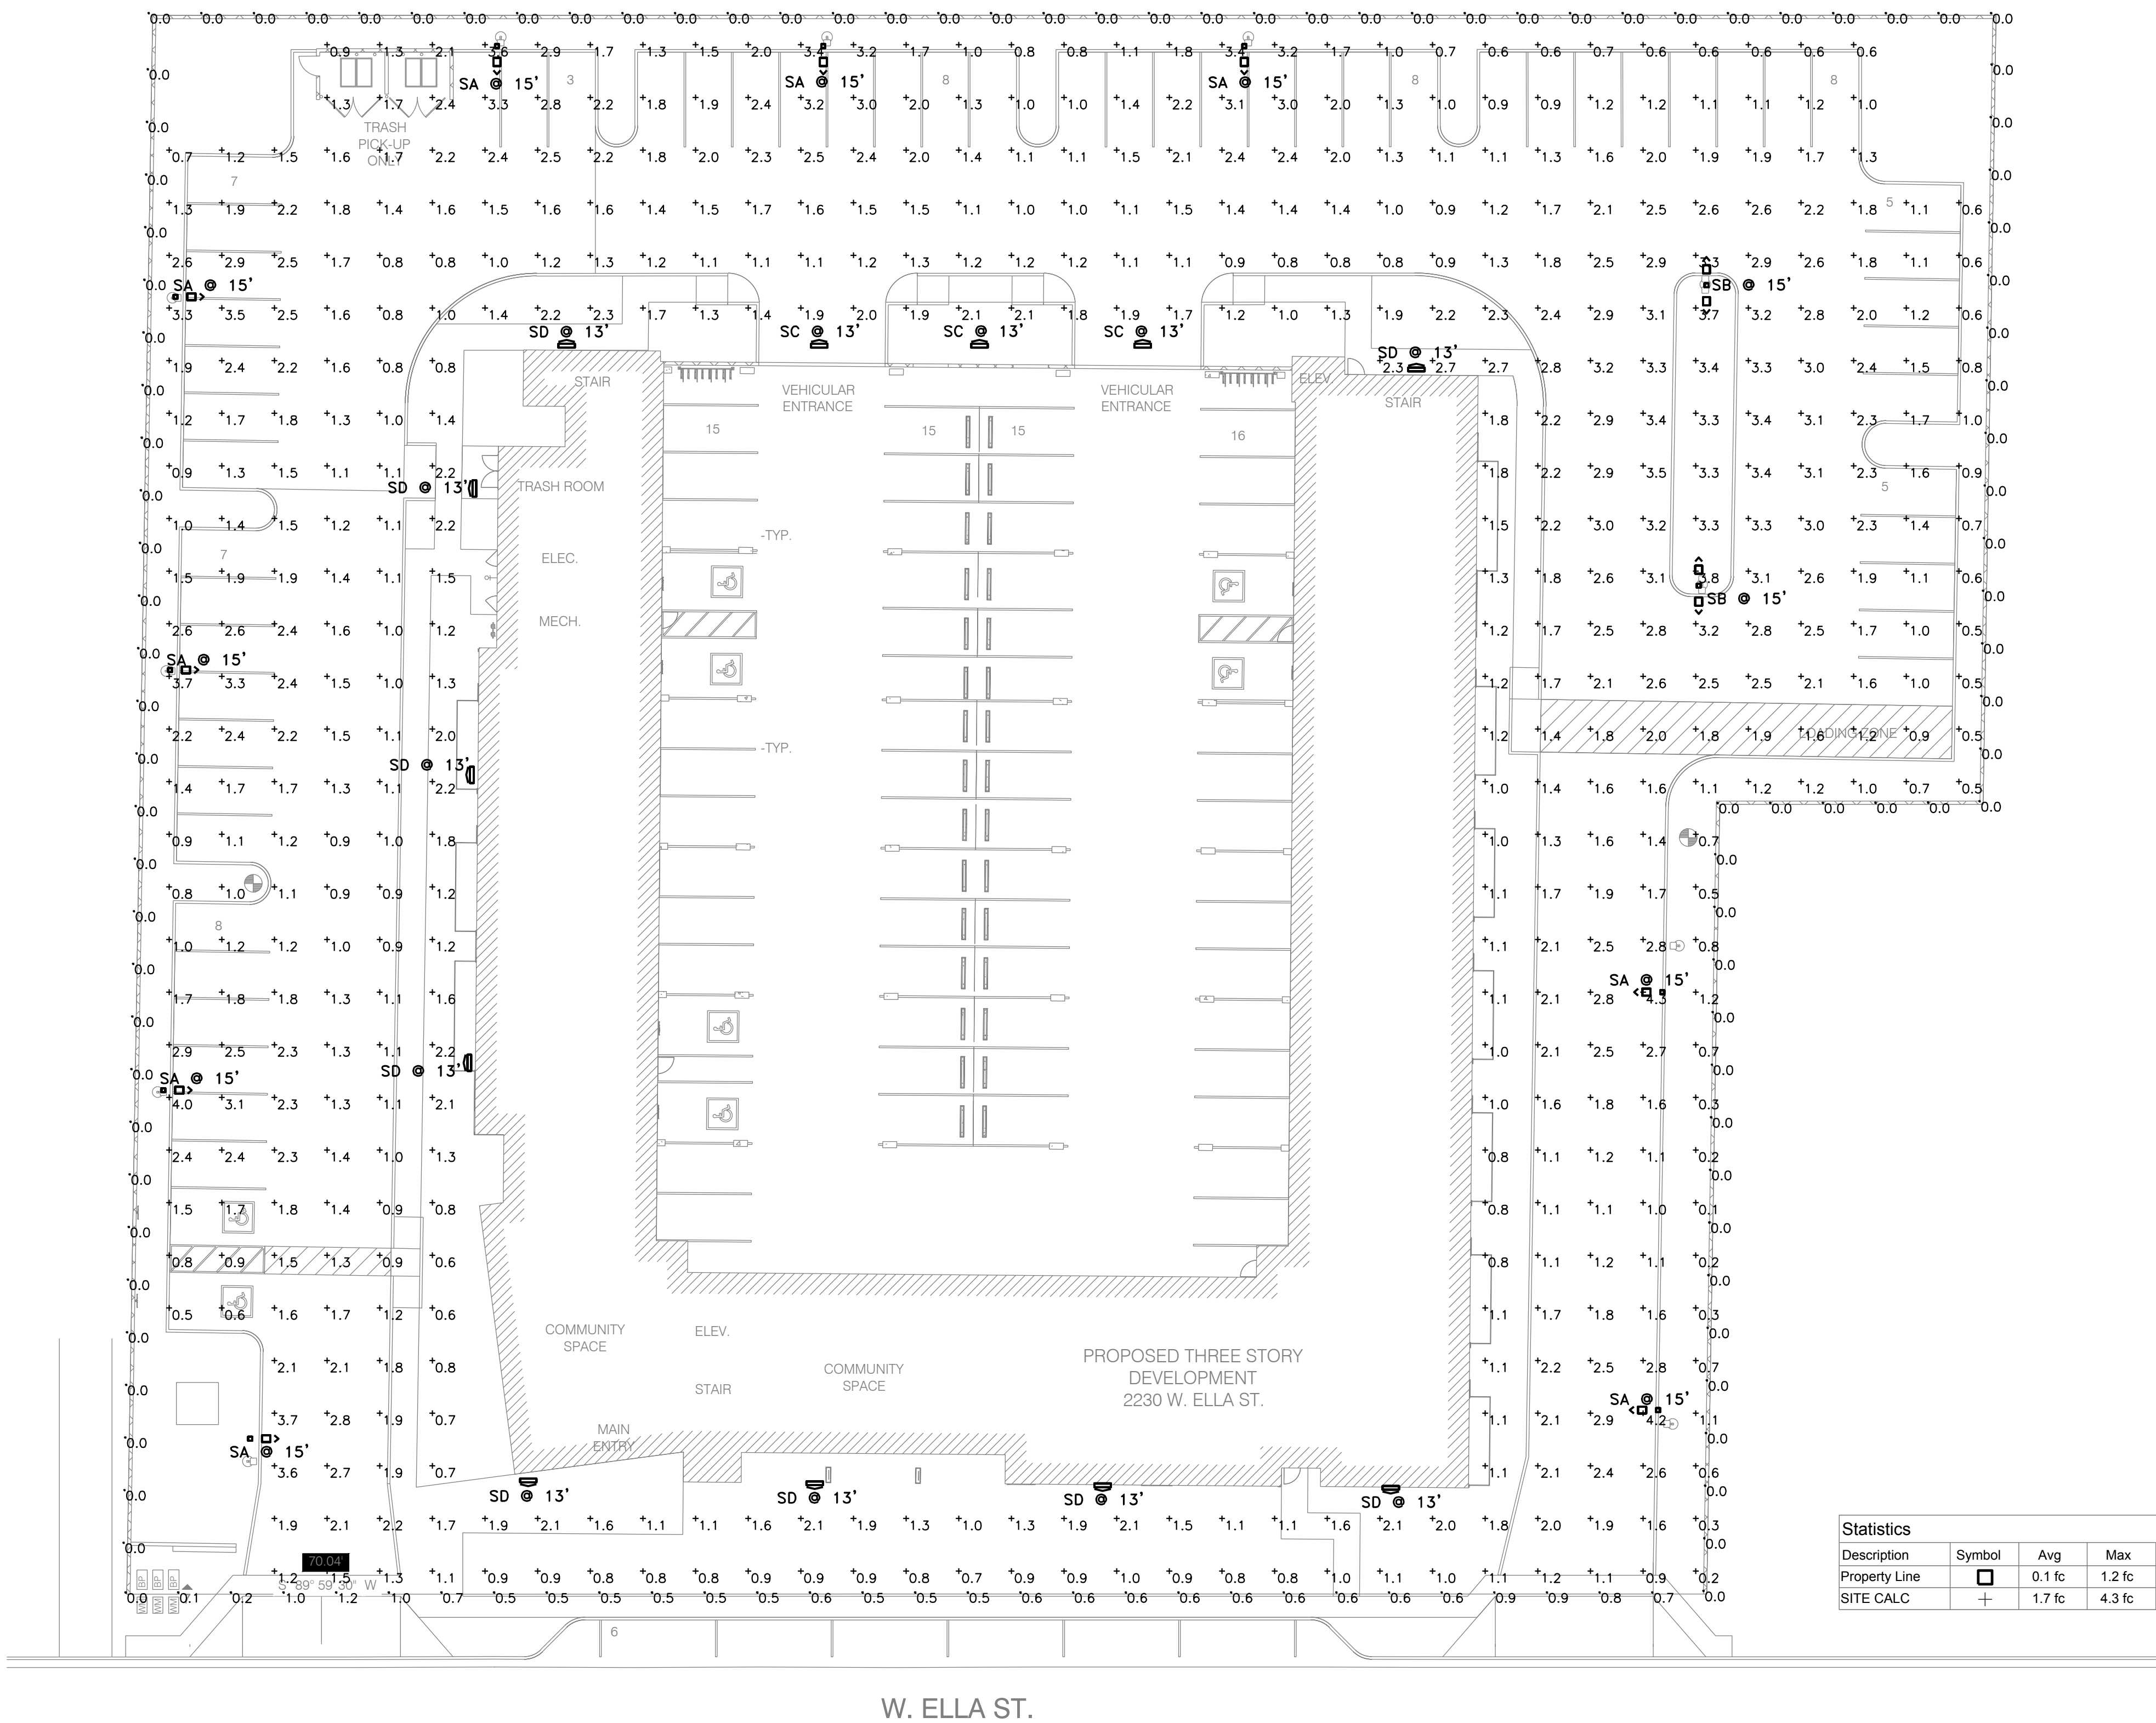

PHOTOMETRIC PLAN

SCALE: 1" = 20'

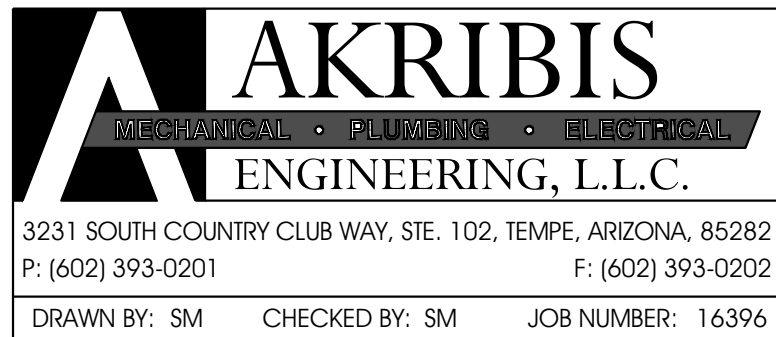

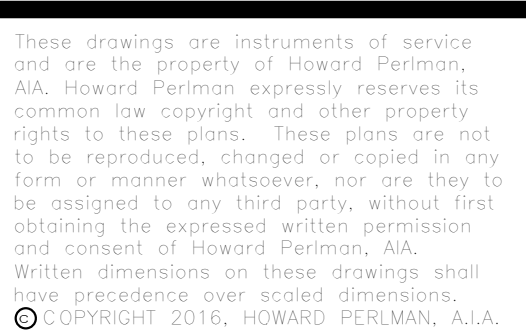

Dr

1


TK


Brain at Nucleon

010011

DE

PH-2

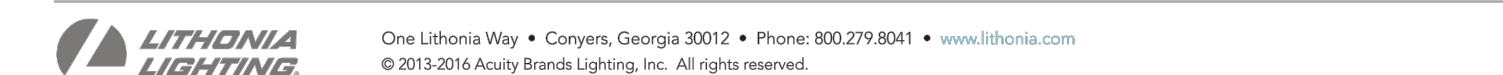

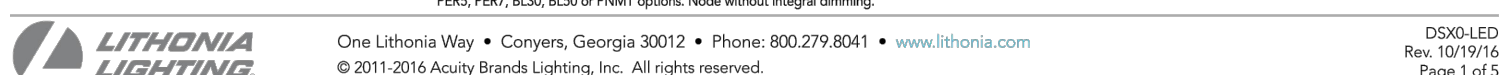

LUMINAIRE (PER PLANS)

