

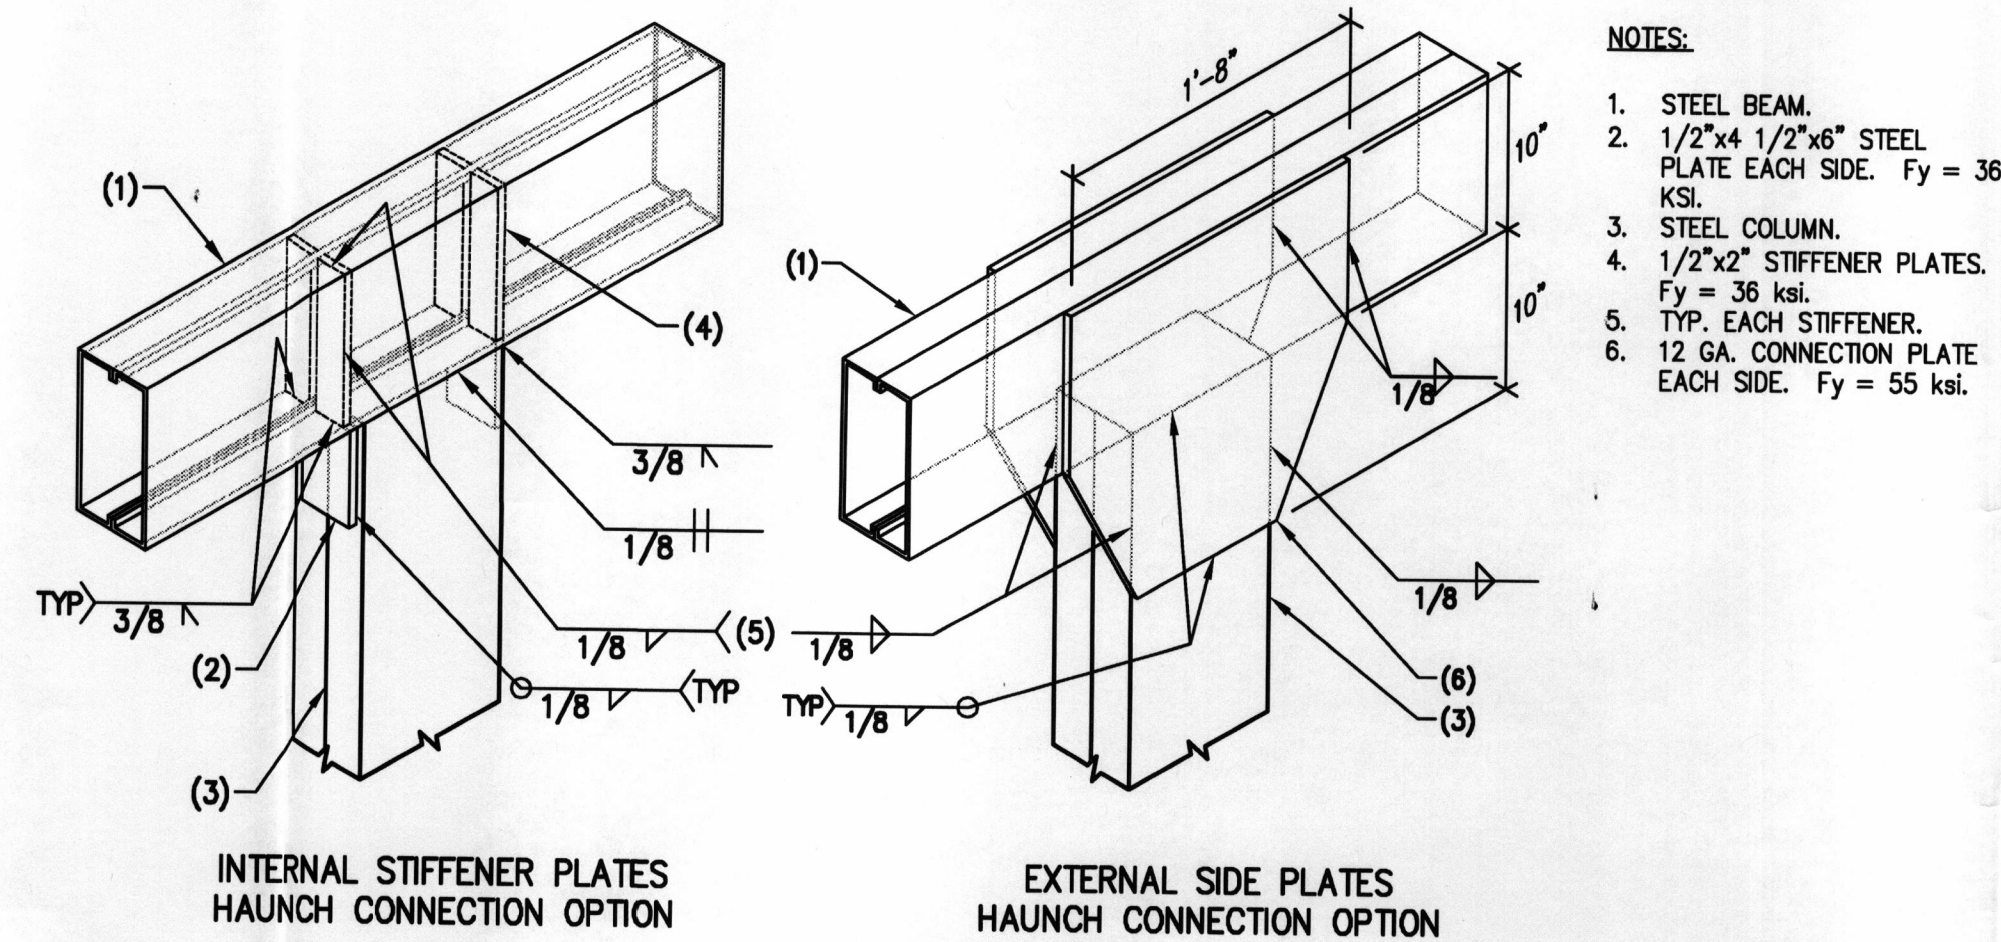
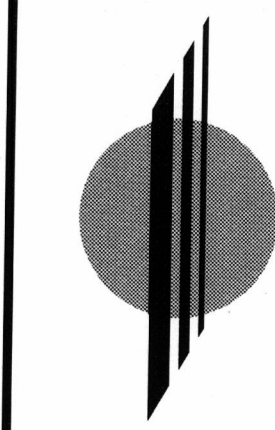


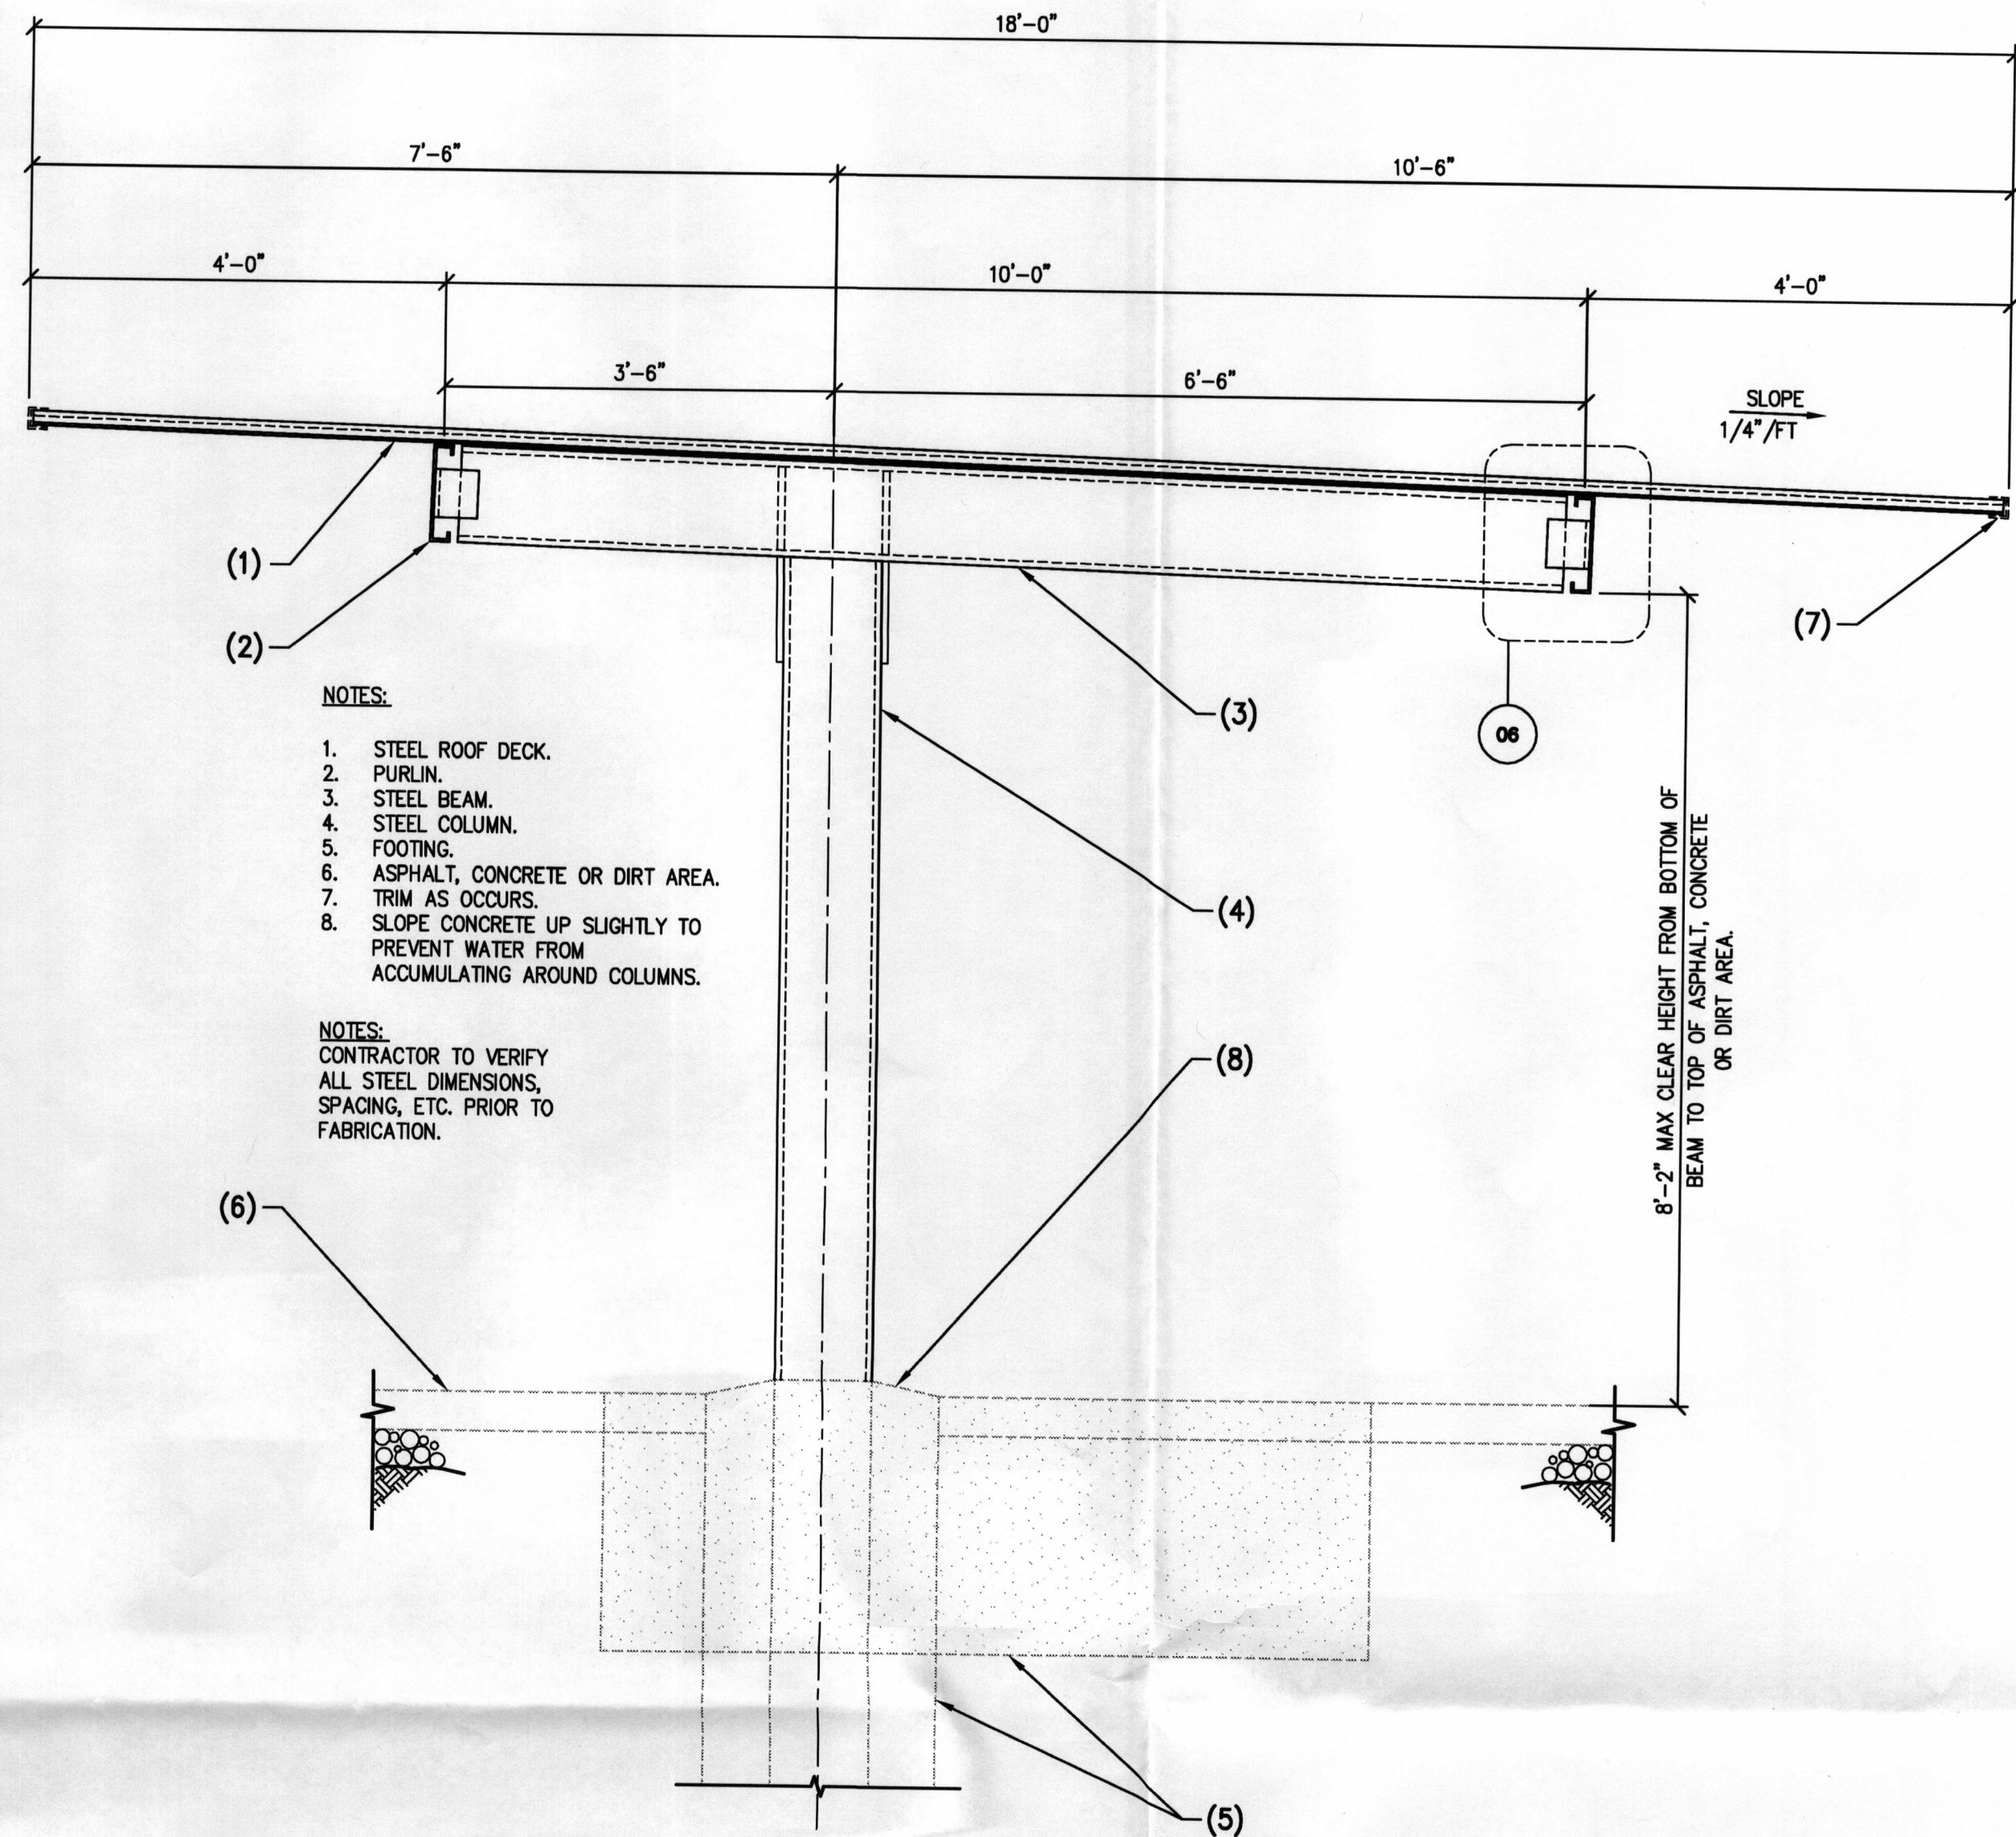

C BEAM TO COLUMN CONNECTION
16-884 NO SCALE

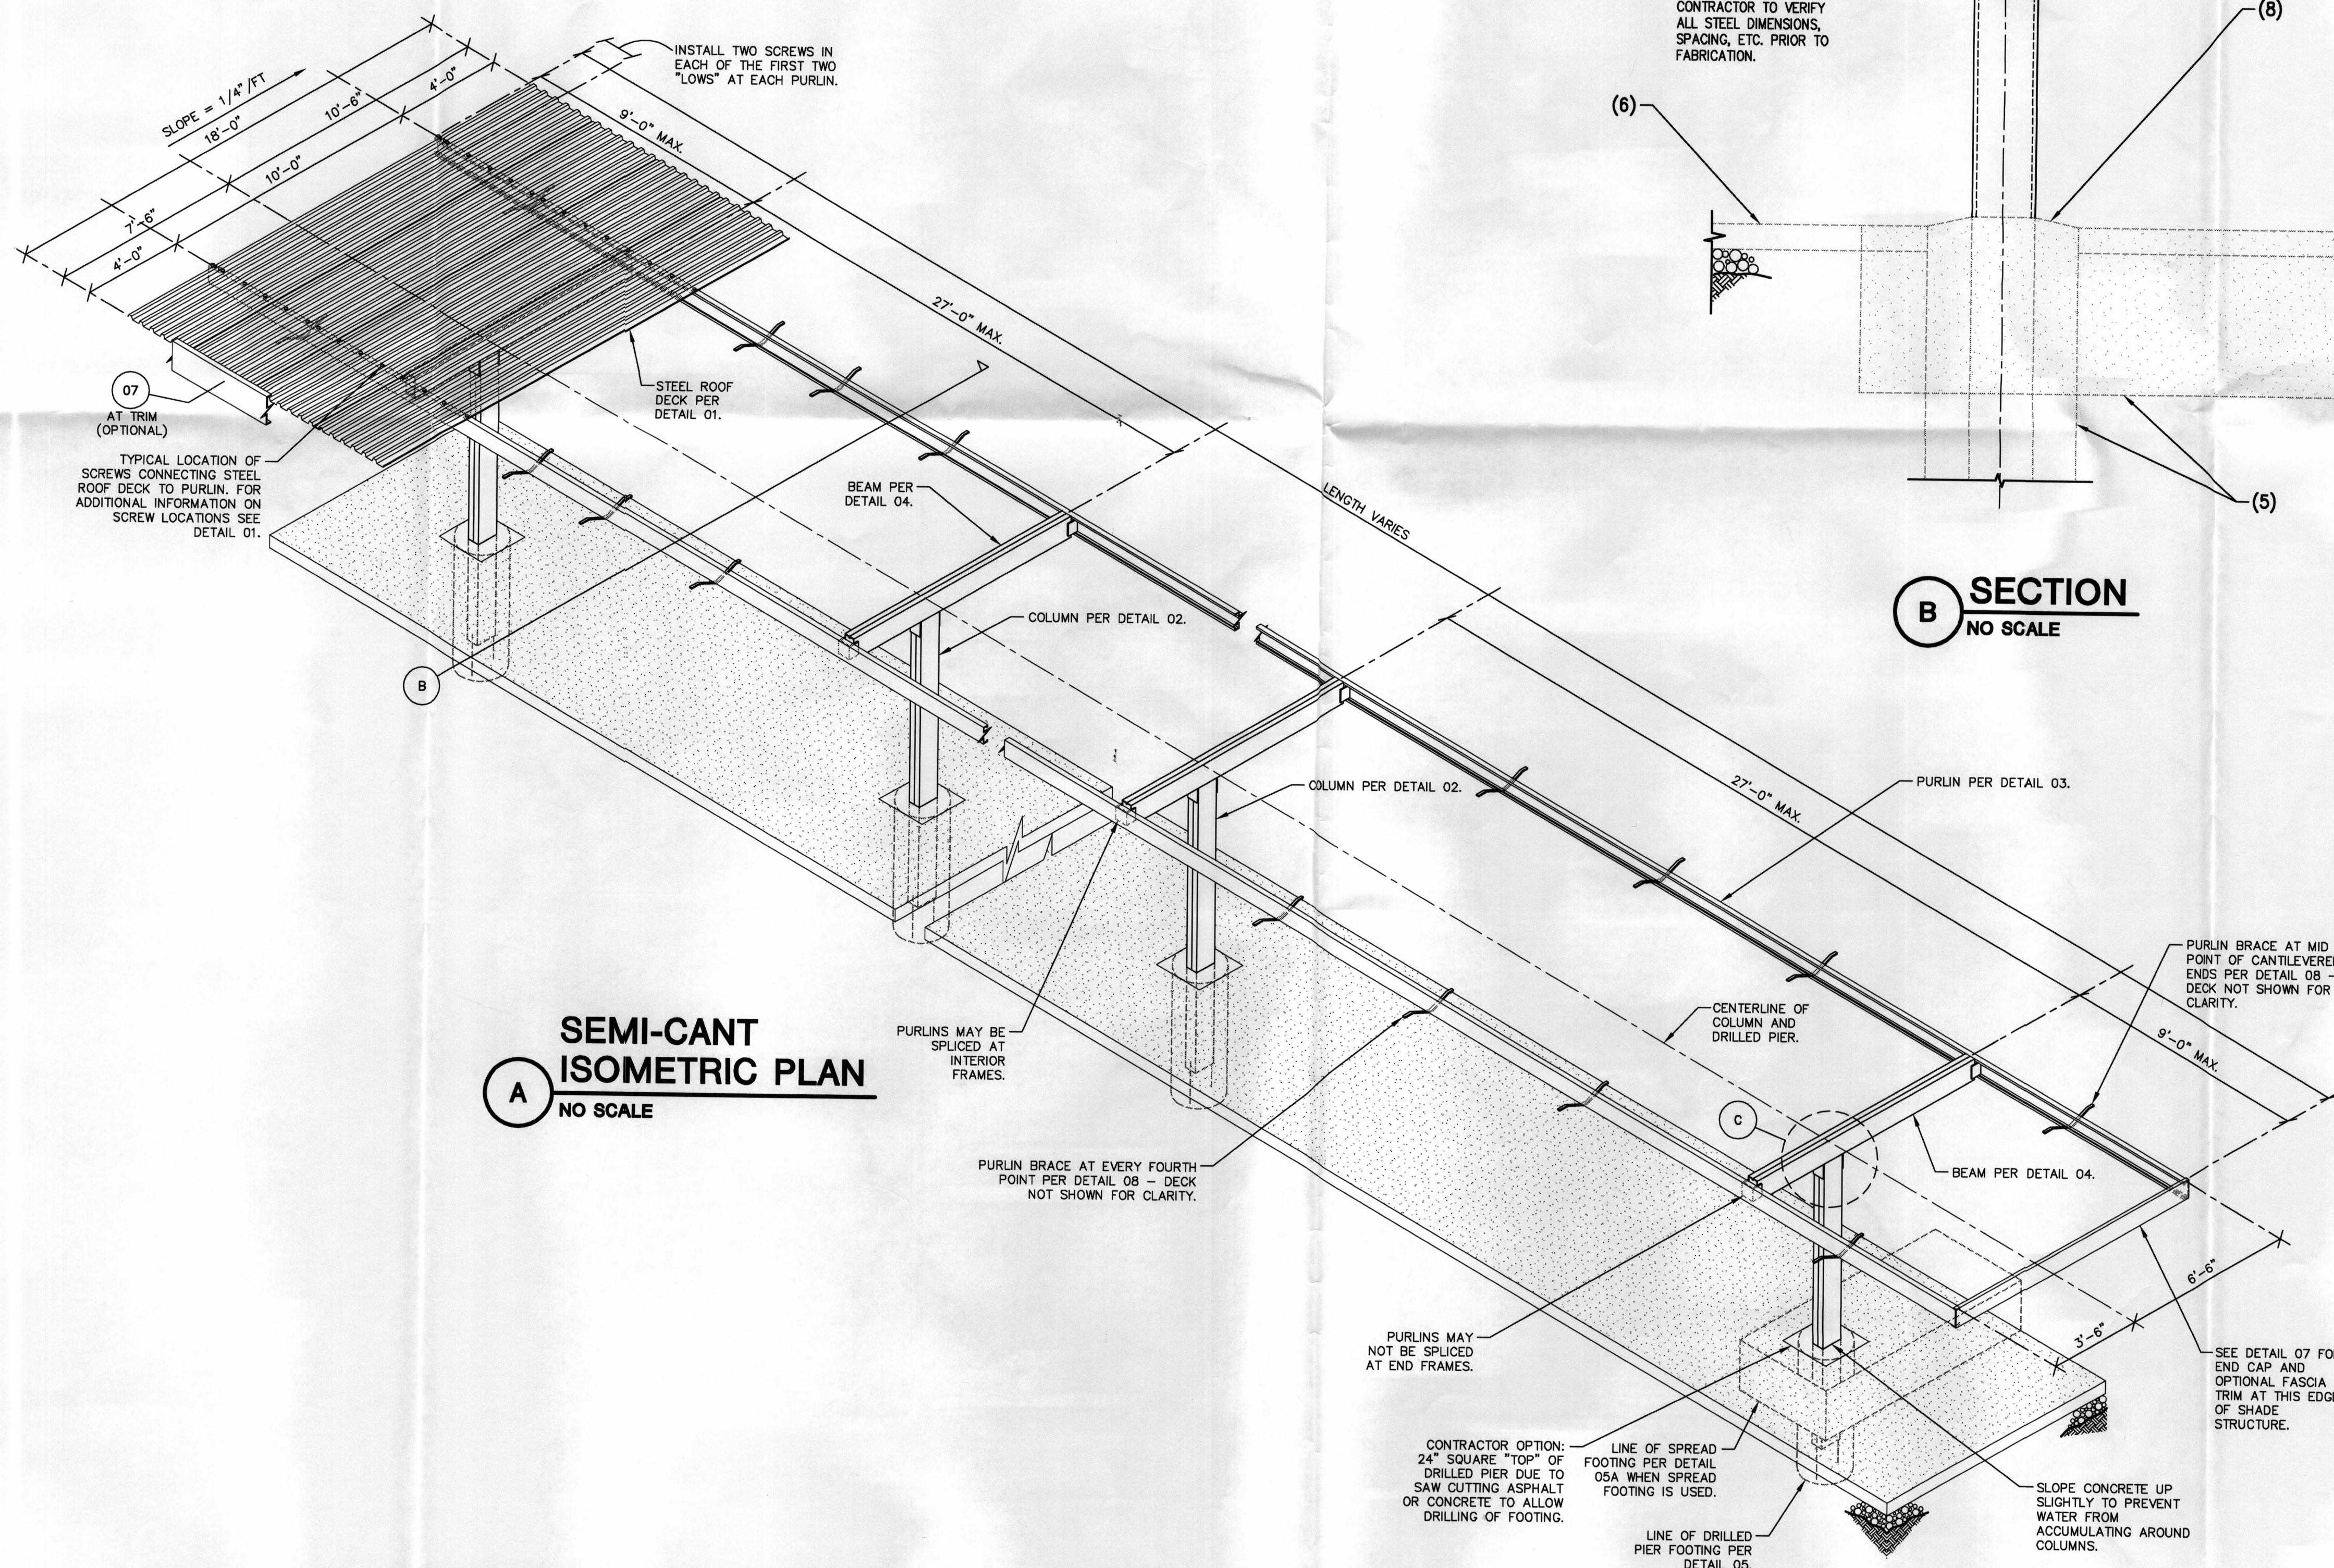

CARUSO TURLEY SCOTT INC.

consulting structural engineers

1215 W. Rio Salado Pkwy
Suite 200
Tempe, Arizona 85281
(480) 774-1700
(480) 774-1701 FAX
www.ctsaz.com

1963 - 2015

52 YEARS OF EXCELLENCE

CARUSO - TURLEY - SCOTT



SUPERSTITION VILAS
2055 E. HAMPTON AVE.
MESA, ARIZONA 85204



DRAWING EDITION:

REVISIONS

JOB NUMBER:

16-884

DRAWN: BLP

ENGINEER: JSR

CHECKED: SCALE:

PGS AS NOTED

DATE:

07.21.2016

SHEET:

S2

THESE DRAWINGS/CALCULATIONS ARE CONSIDERED PRELIMINARY - NOT FOR CONSTRUCTION OR RECORDING UNLESS THE STRUCTURAL ENGINEER OF RECORD'S SEAL IS AFFIXED WITH WRITTEN SIGNATURE.