


Donald Ball and Associates • 7201 E Camelback Road Suite 325 • Scottsdale, Arizona 85251
HOSPICE FAMILY CARE TENANT IMPROVEMENTS
MESA SENIOR VILLAGE, BLDG. #1 RENOVATION
5037 E BROADWAY, MESA, ARIZONA



Donald Ball and Associates • 7201 E Camelback Road Suite 325 • Scottsdale, Arizona 85251
HOSPICE FAMILY CARE TENANT IMPROVEMENTS
MESA SENIOR VILLAGE, BLDG. #1 RENOVATION
5037 E BROADWAY, MESA, ARIZONA

ORDER BY:
DR
CHECKED
DR
DATE
12/4/88
SCALE
1" = 20'-0"
JOB No.
SHEET No.
A-2

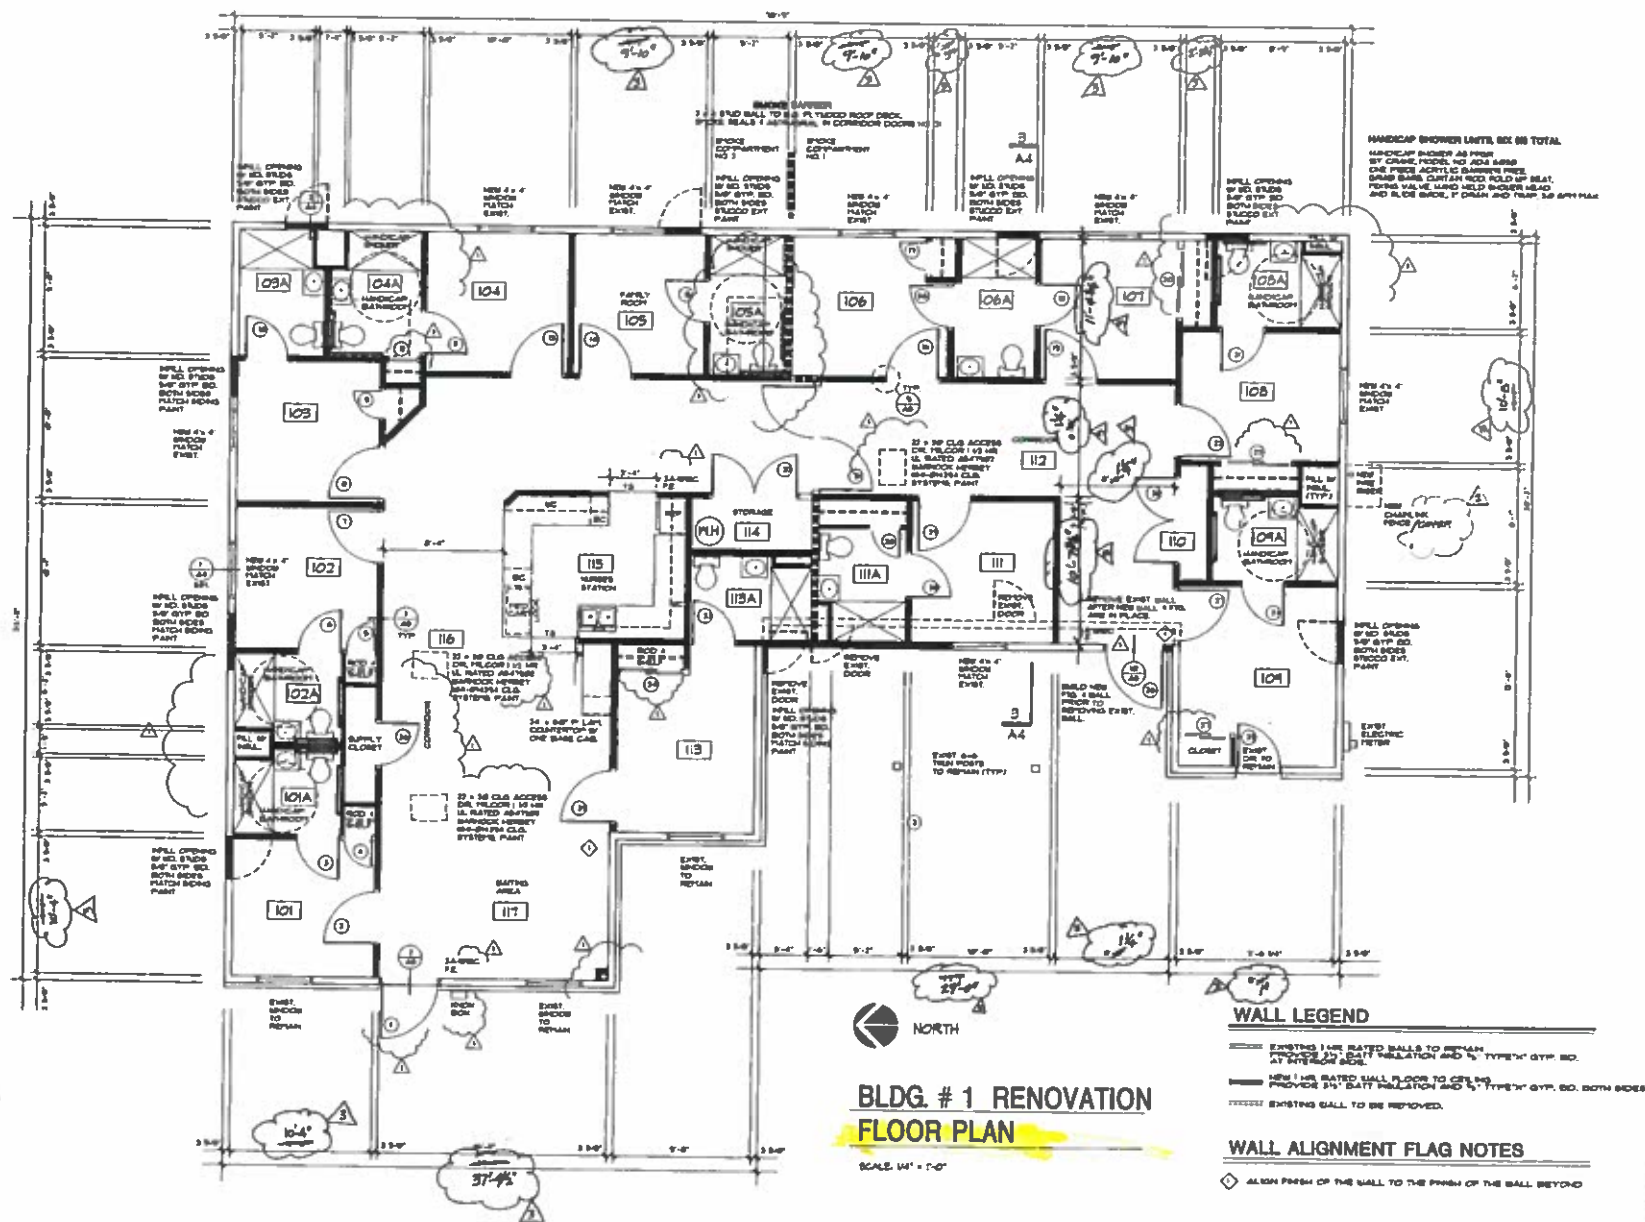

Donald Ball and Associates • 7201 E Camelback Road Suite 325 • Scottsdale, Arizona 85251

HOSPICE FAMILY CARE TENANT IMPROVEMENTS MESA SENIOR VILLAGE, BLDG. #1 RENOVATION

5037 E BROADWAY, MESA, ARIZONA

REVISIONS	BY


