


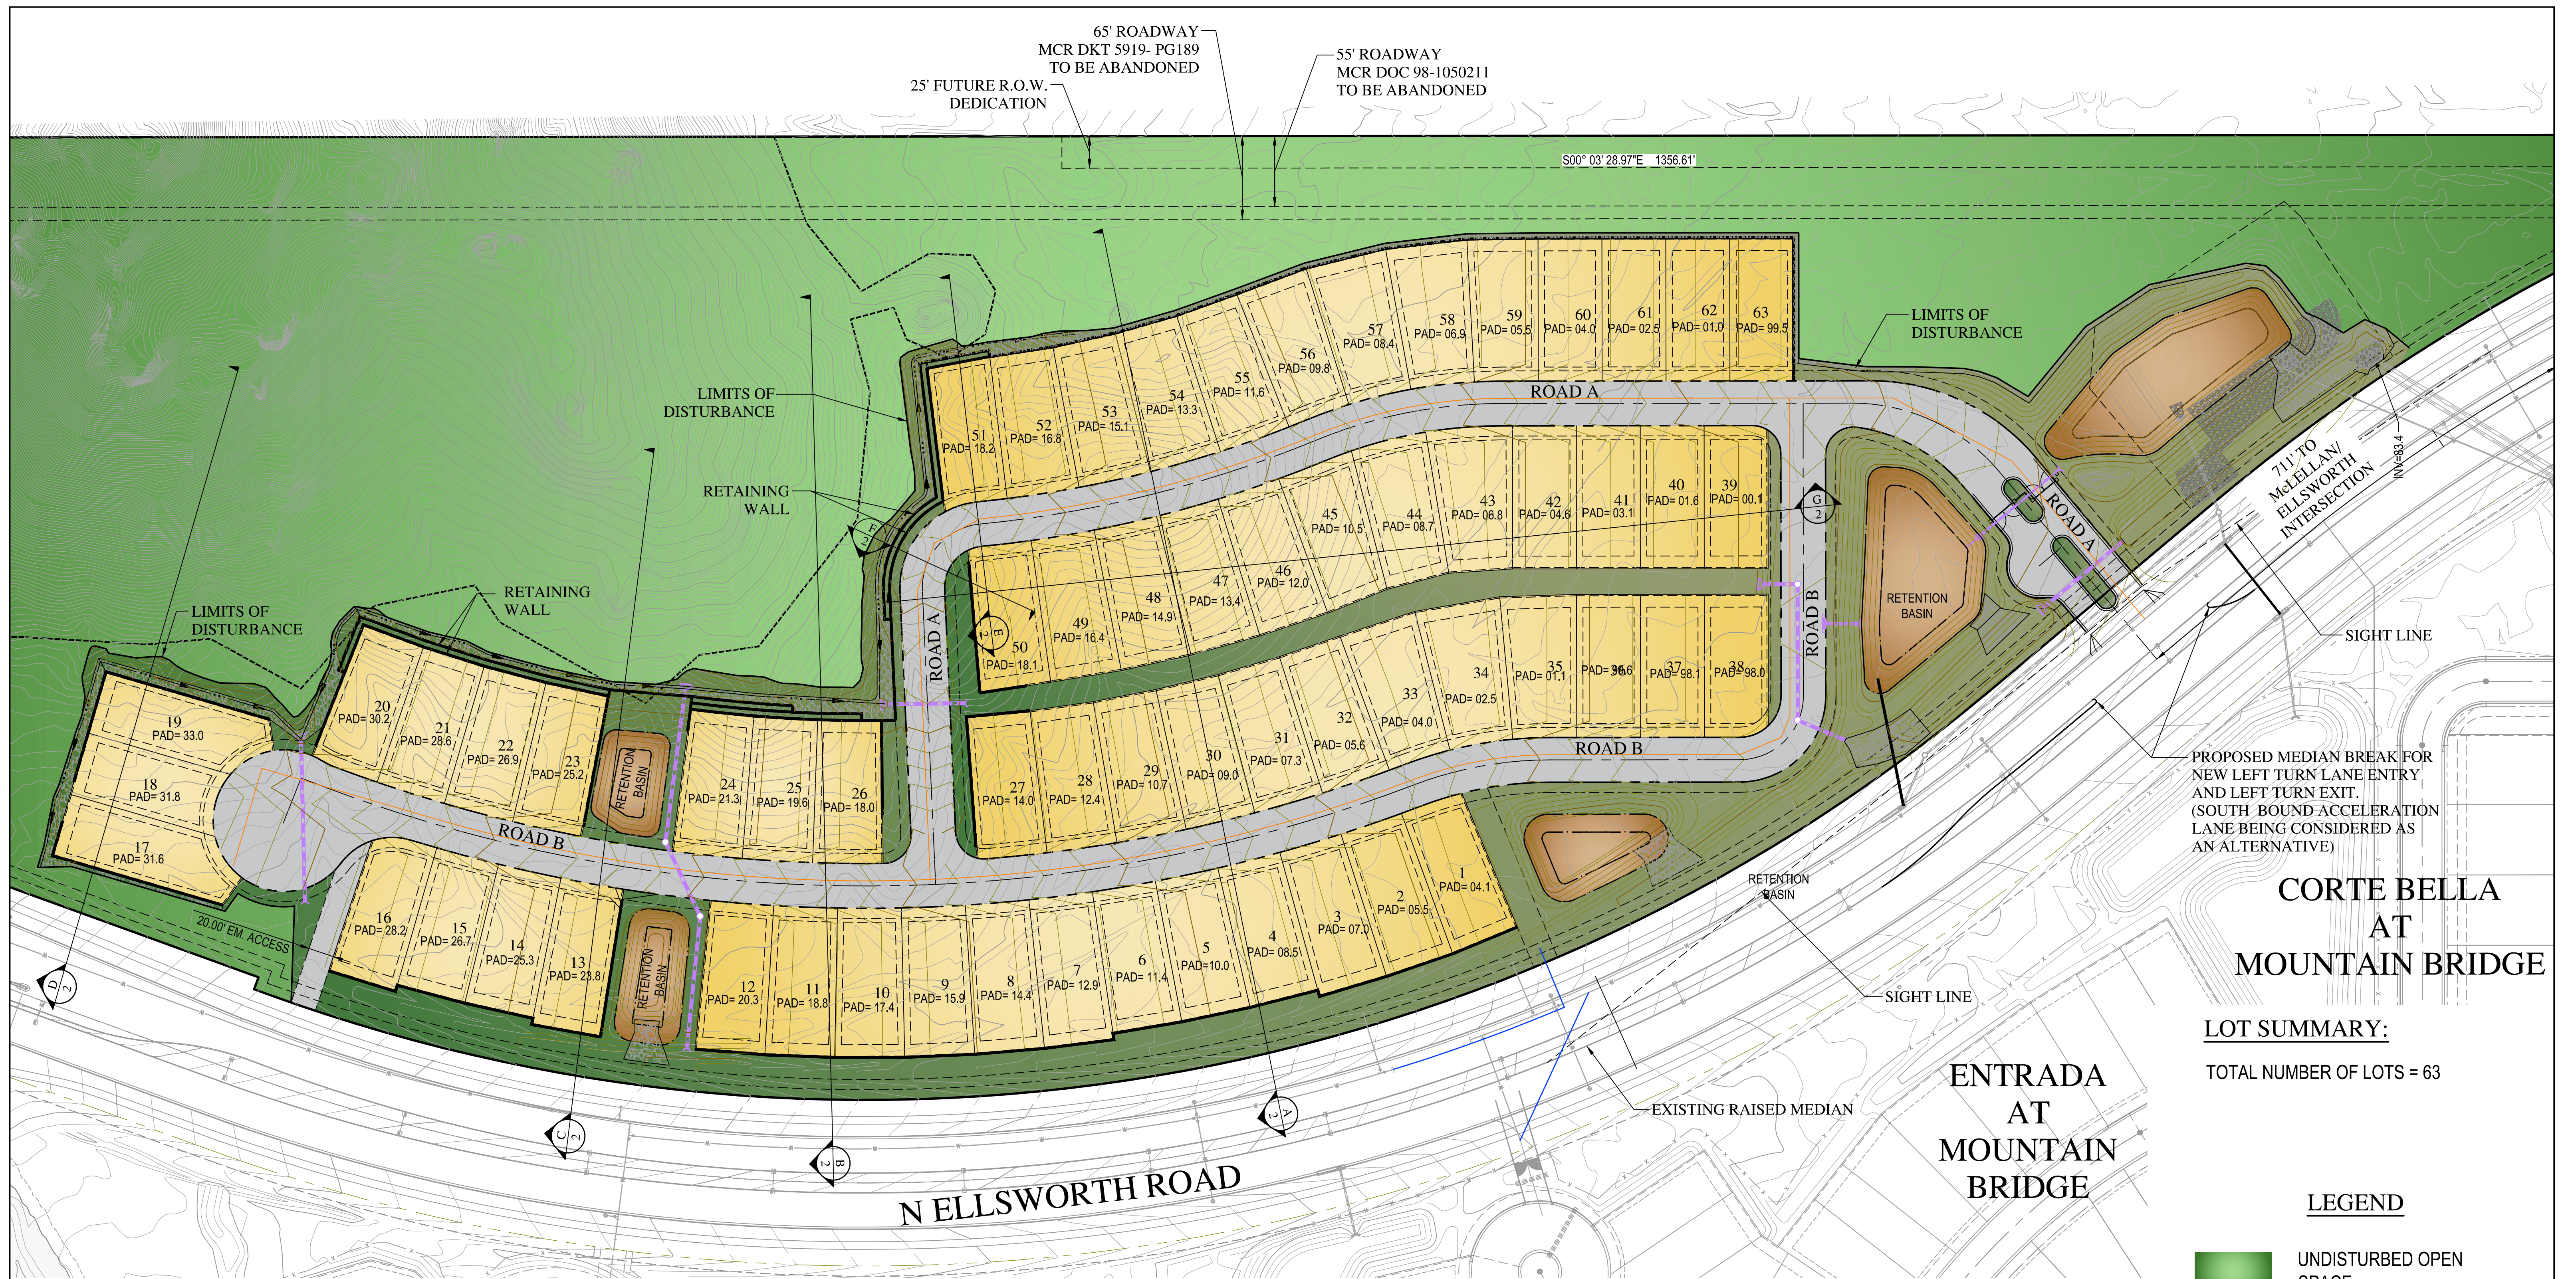


CORTE BELLA AT MOUNTAIN BRIDGE

LOT SUMMARY:

TOTAL NUMBER OF LOTS = 63

LEGEND

- UNDISTURBED OPEN SPACE
- OPEN SPACE
- RETENTION BASIN
- LOTS
- ROADWAY

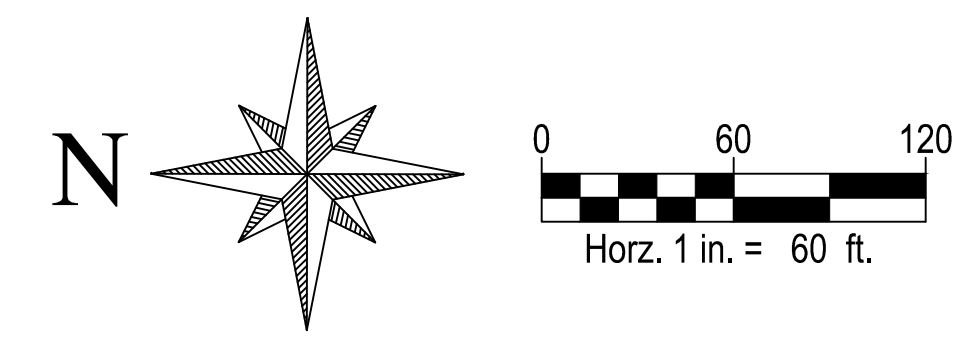


PRELIMINARY
NOT FOR
CONSTRUCTION
OR RECORDING

WOOD/PATEL
MISSION: CLIENT SERVICE®
(602) 335-8500
WWW.WOODPATEL.COM


CANYON PRESERVE AT MOUNTAIN BRIDGE

CONCEPTUAL GRADING EXHIBIT


DATE: 1-30-17	SCALE: 1" = 60'	SHEET 1 OF 2
JOB NO.: 164525	DESIGN: DM DRAWN: MC	

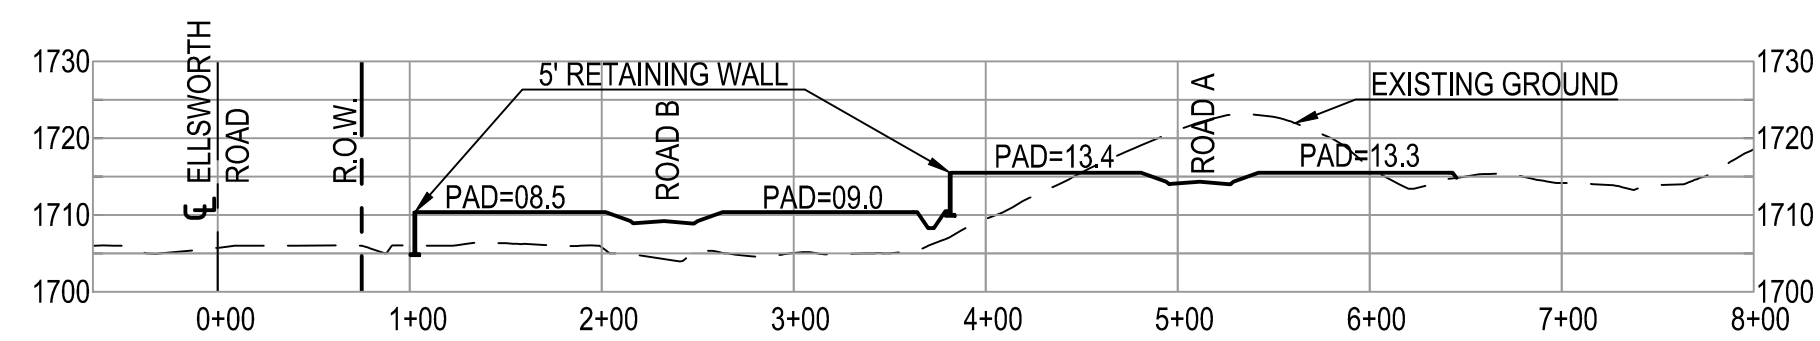


SECTION A

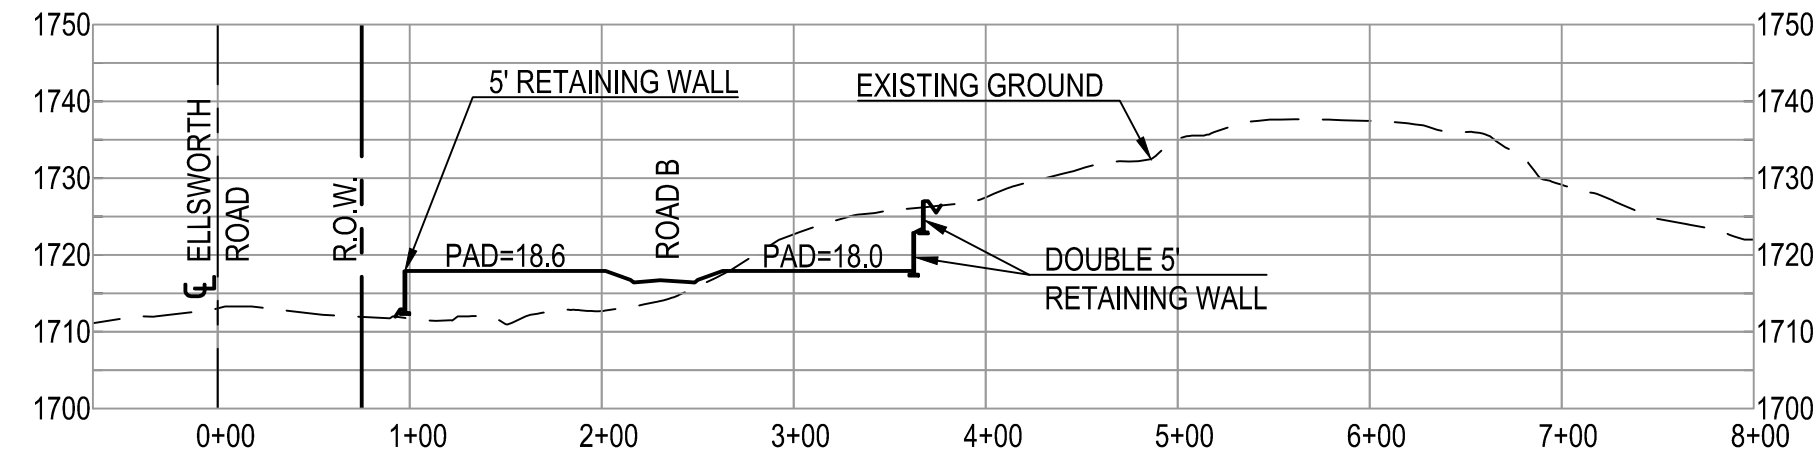


SECTION B

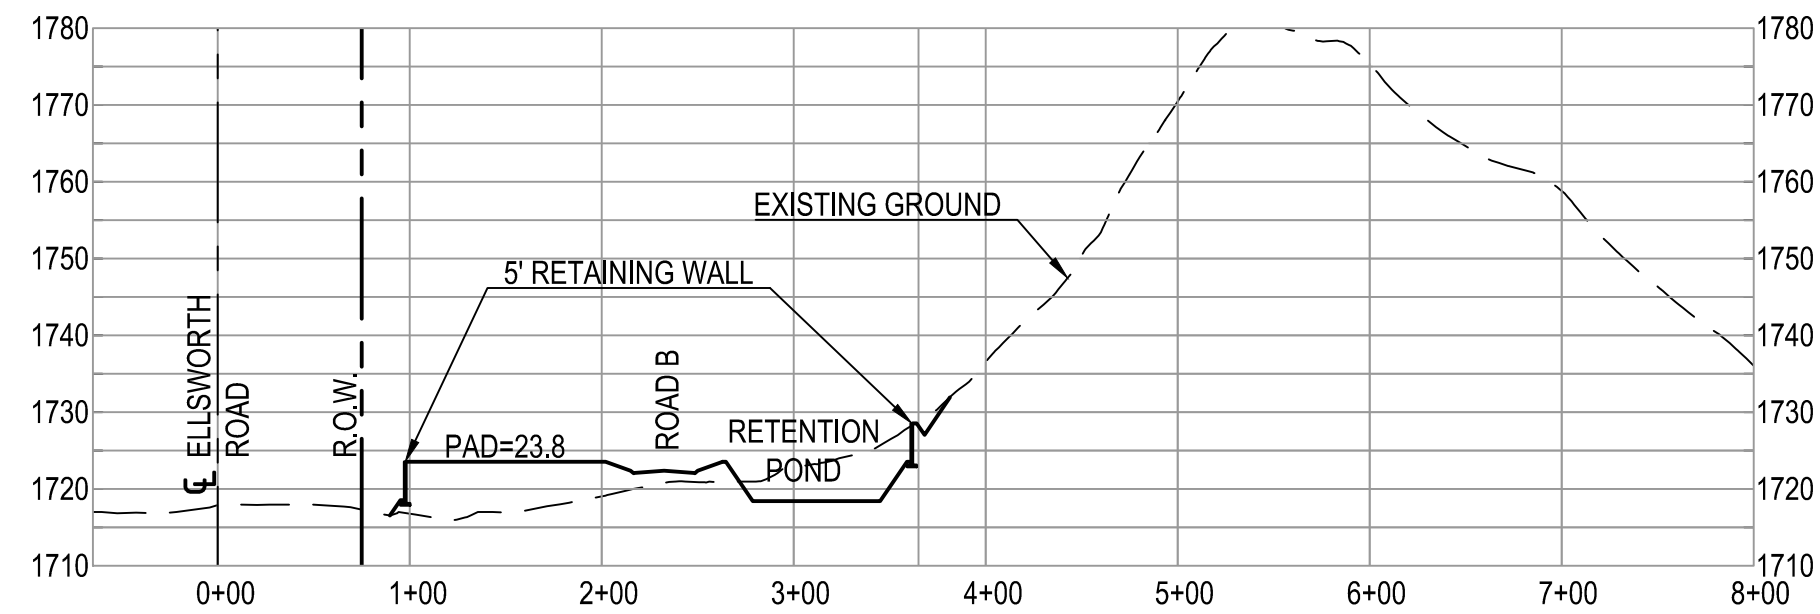


SECTION C

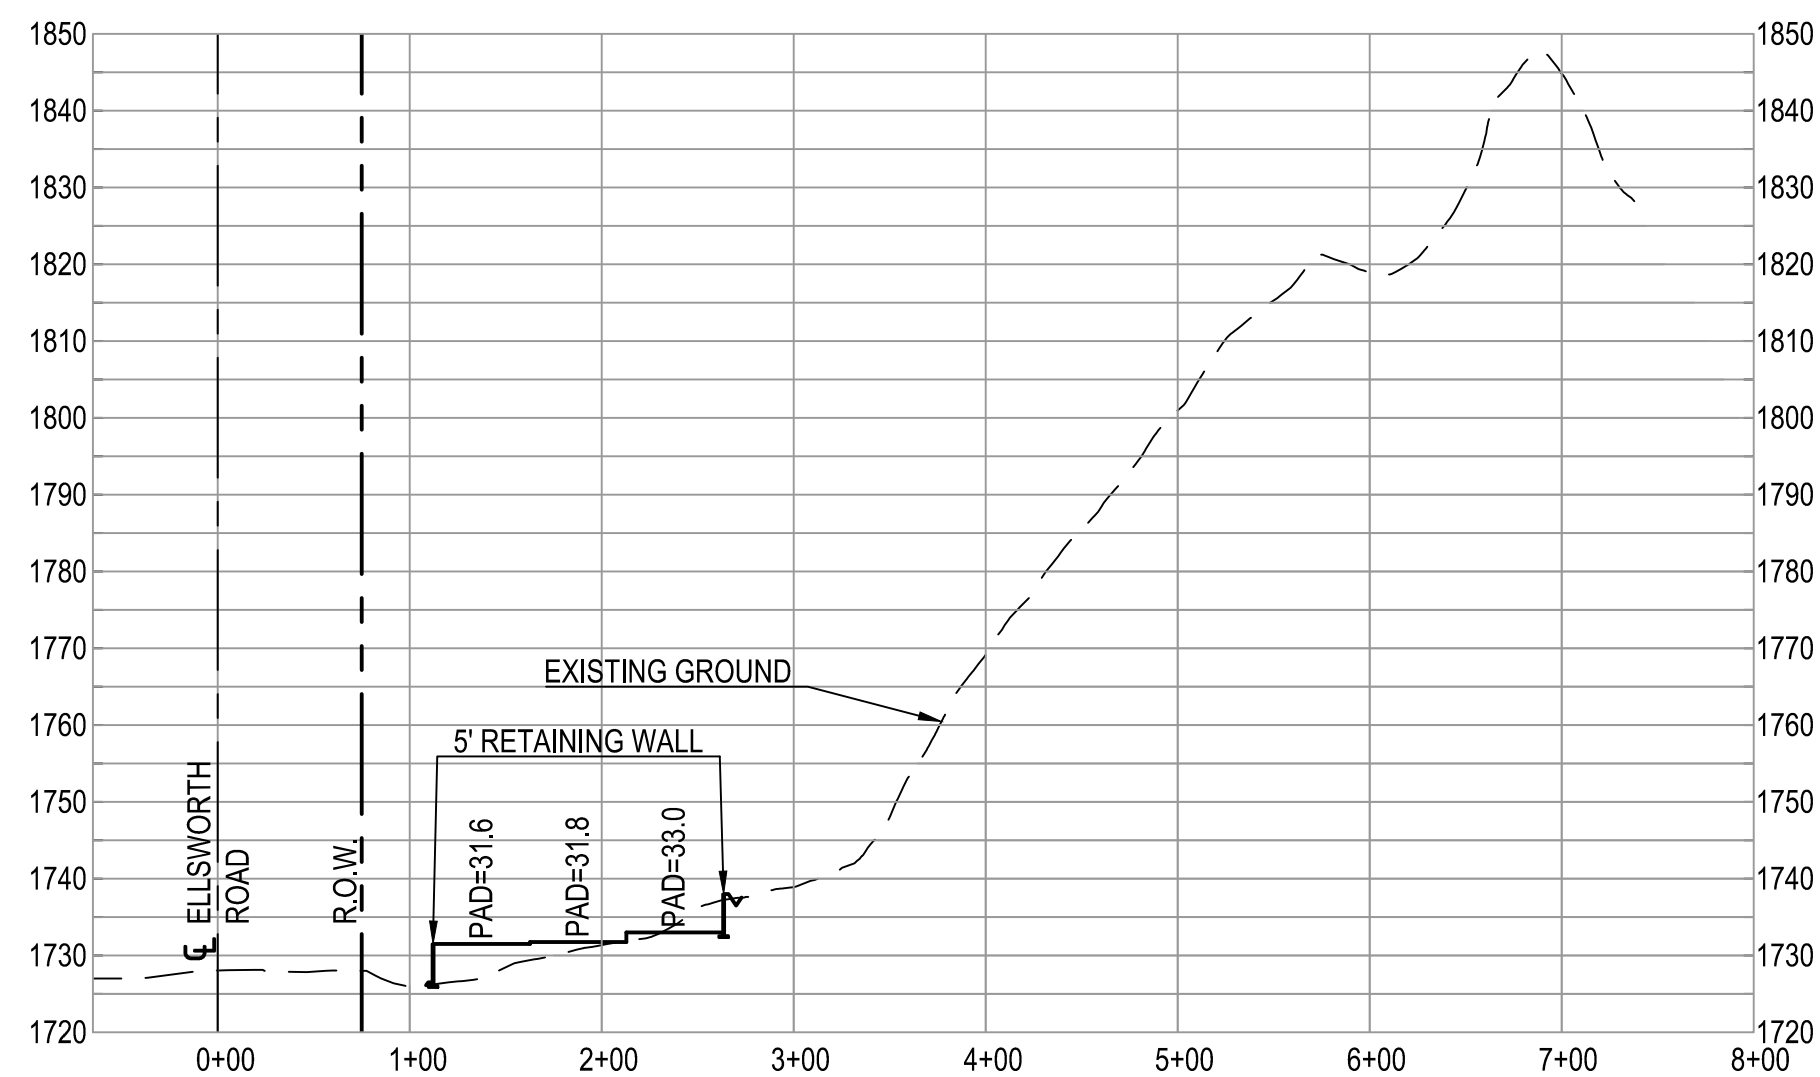


SECTION D

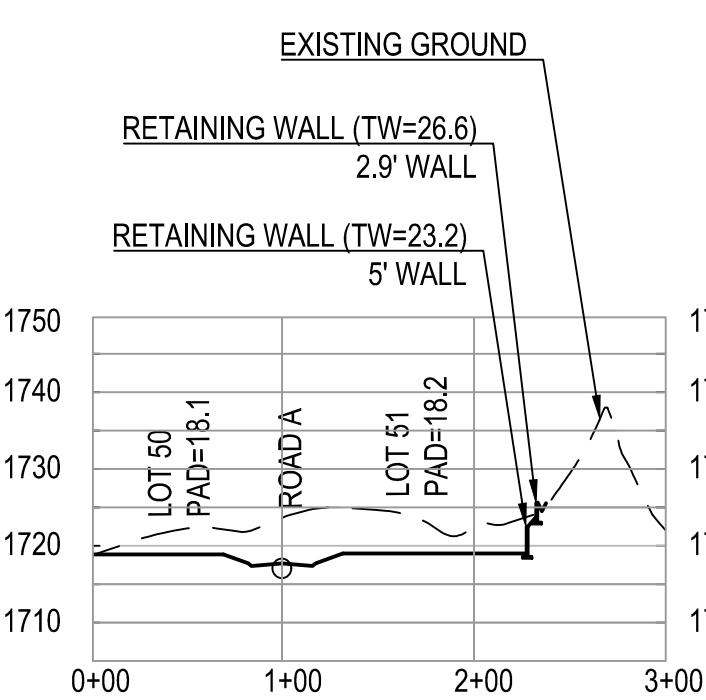


SECTION E

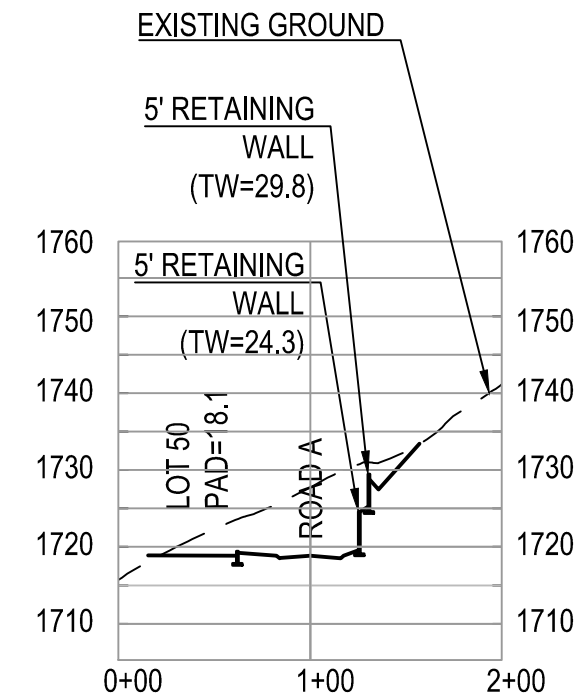


SECTION F

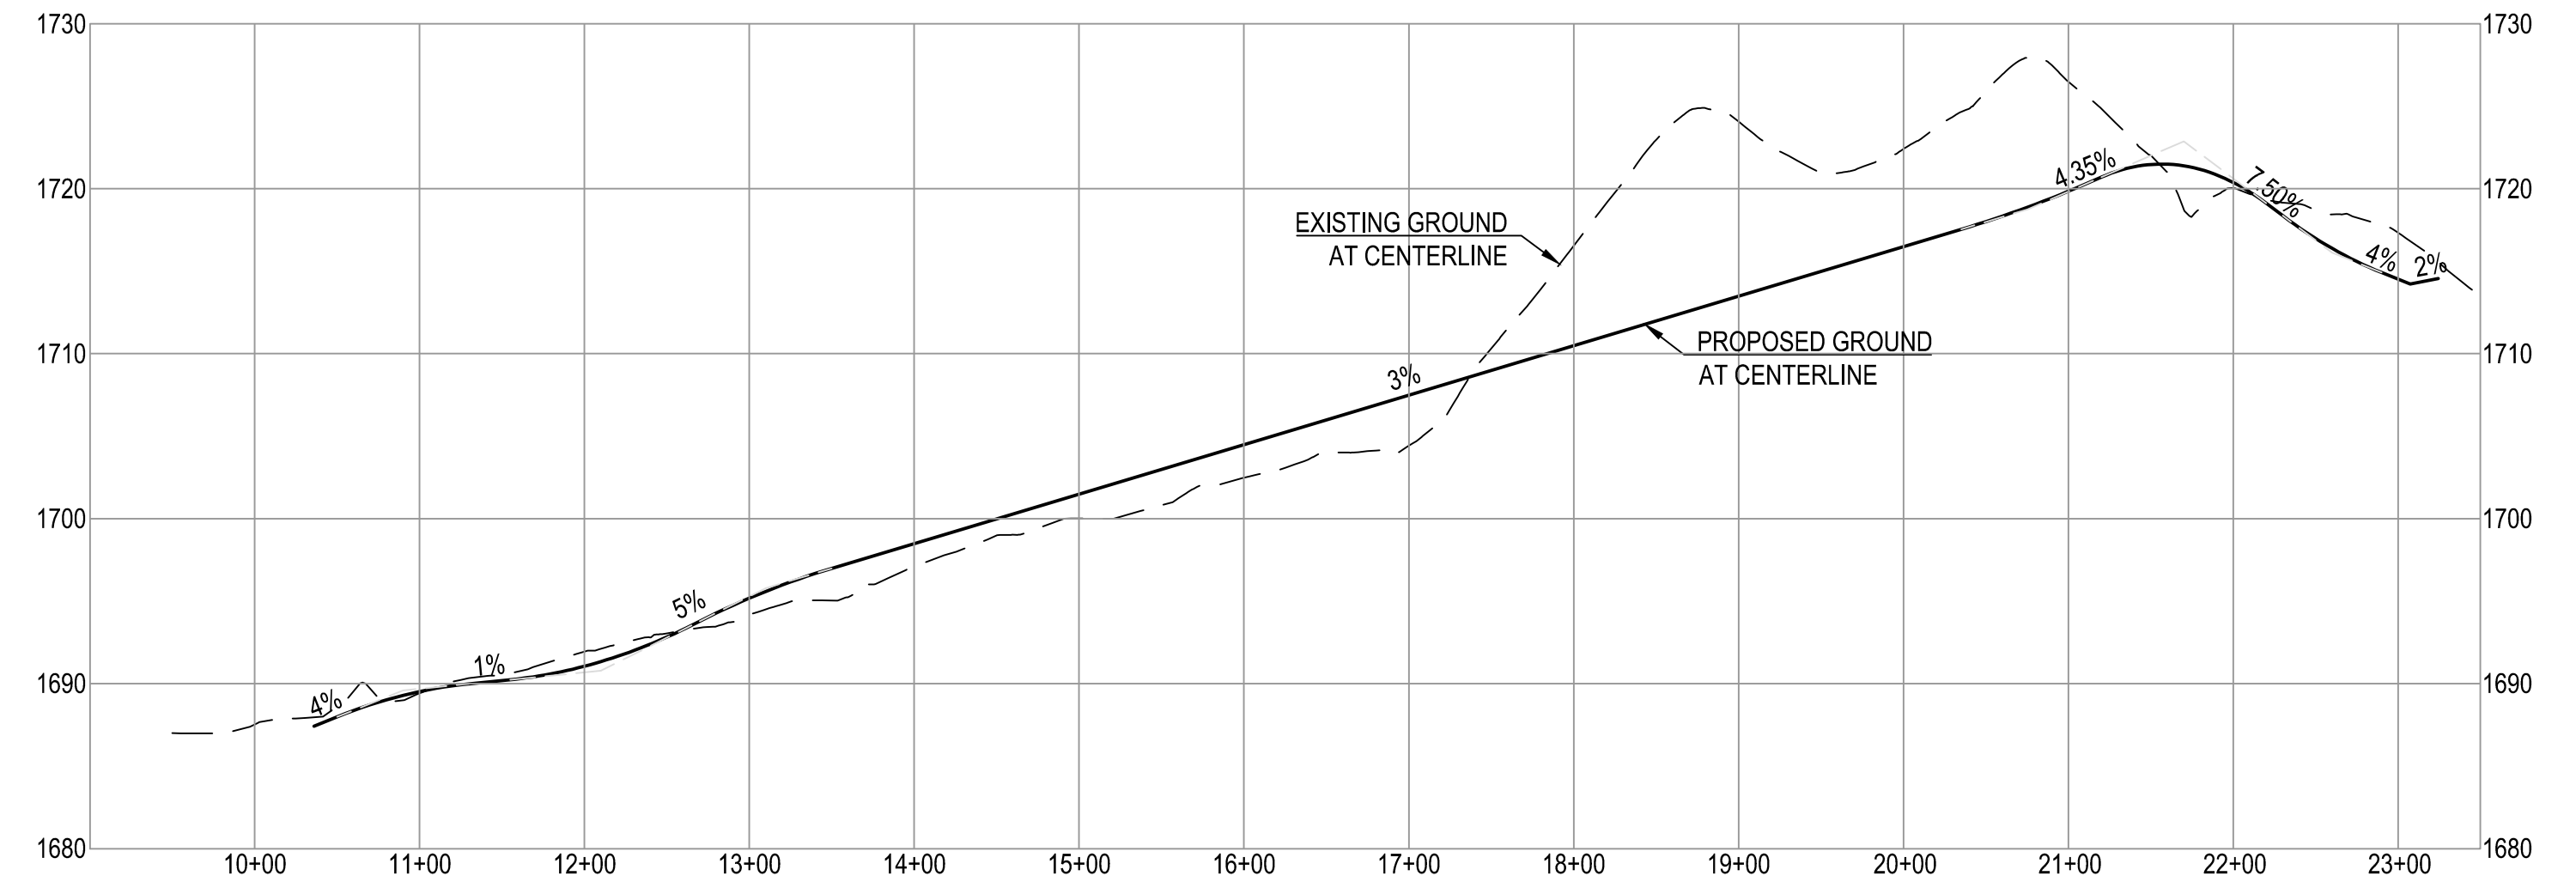

ROAD A

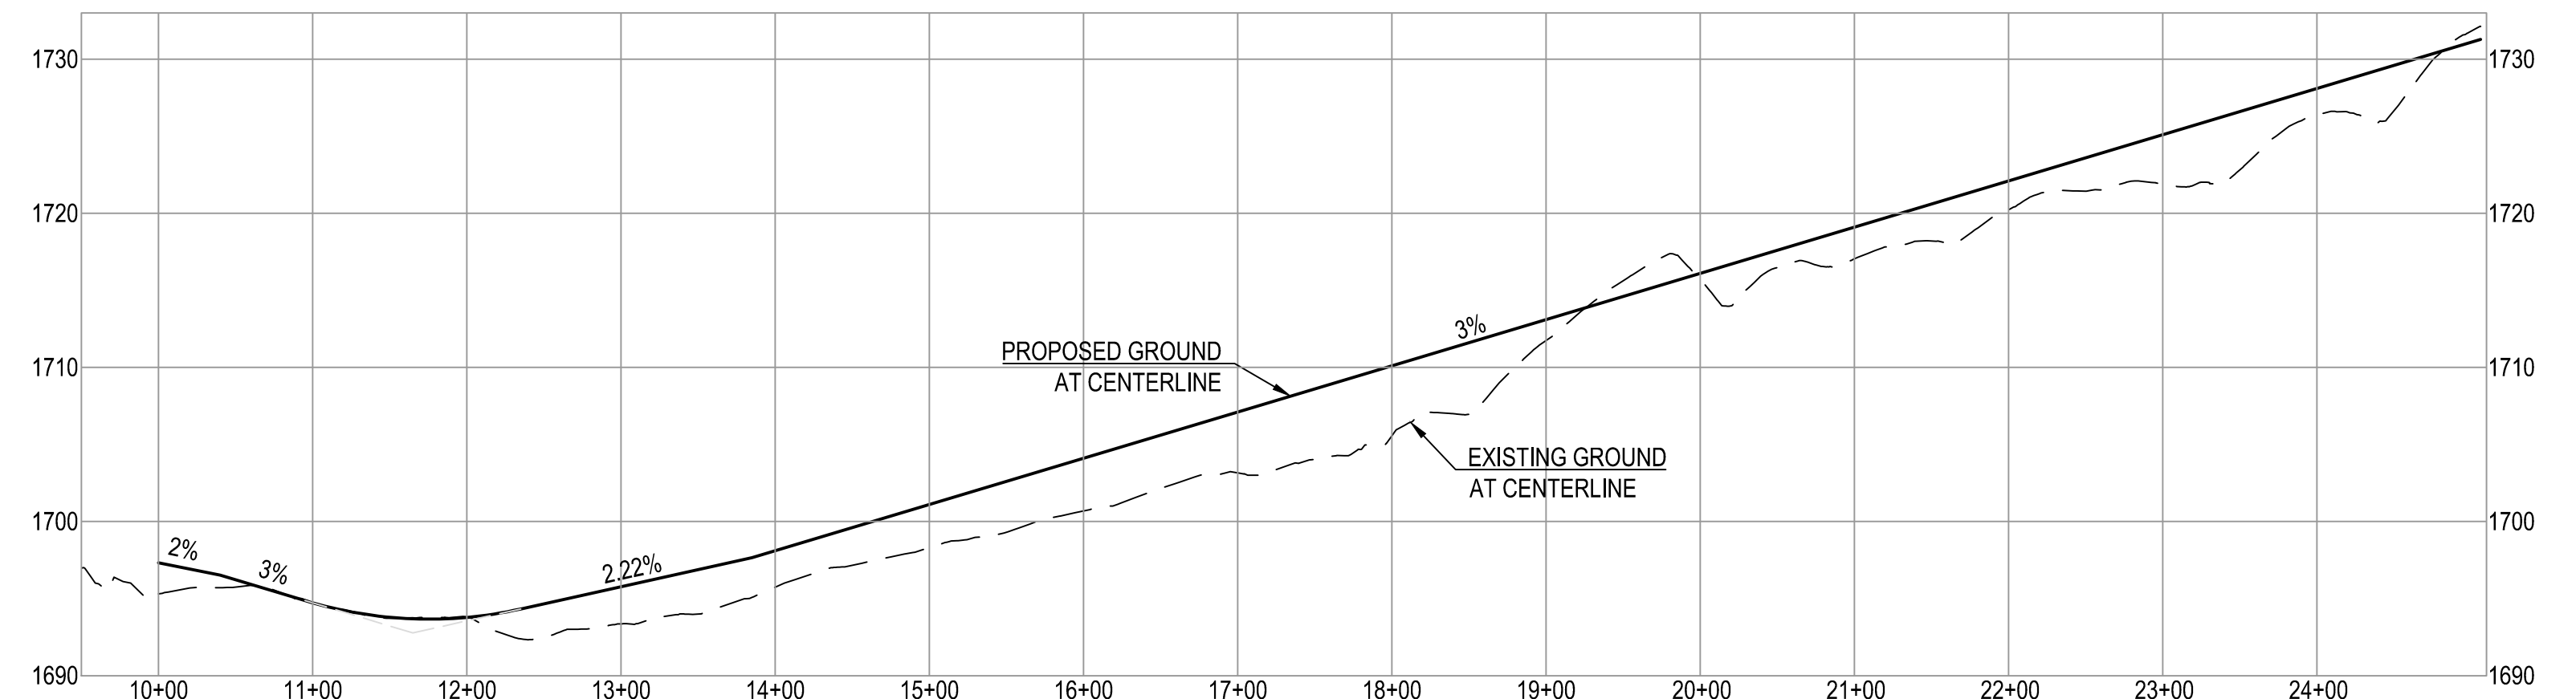

ROAD B

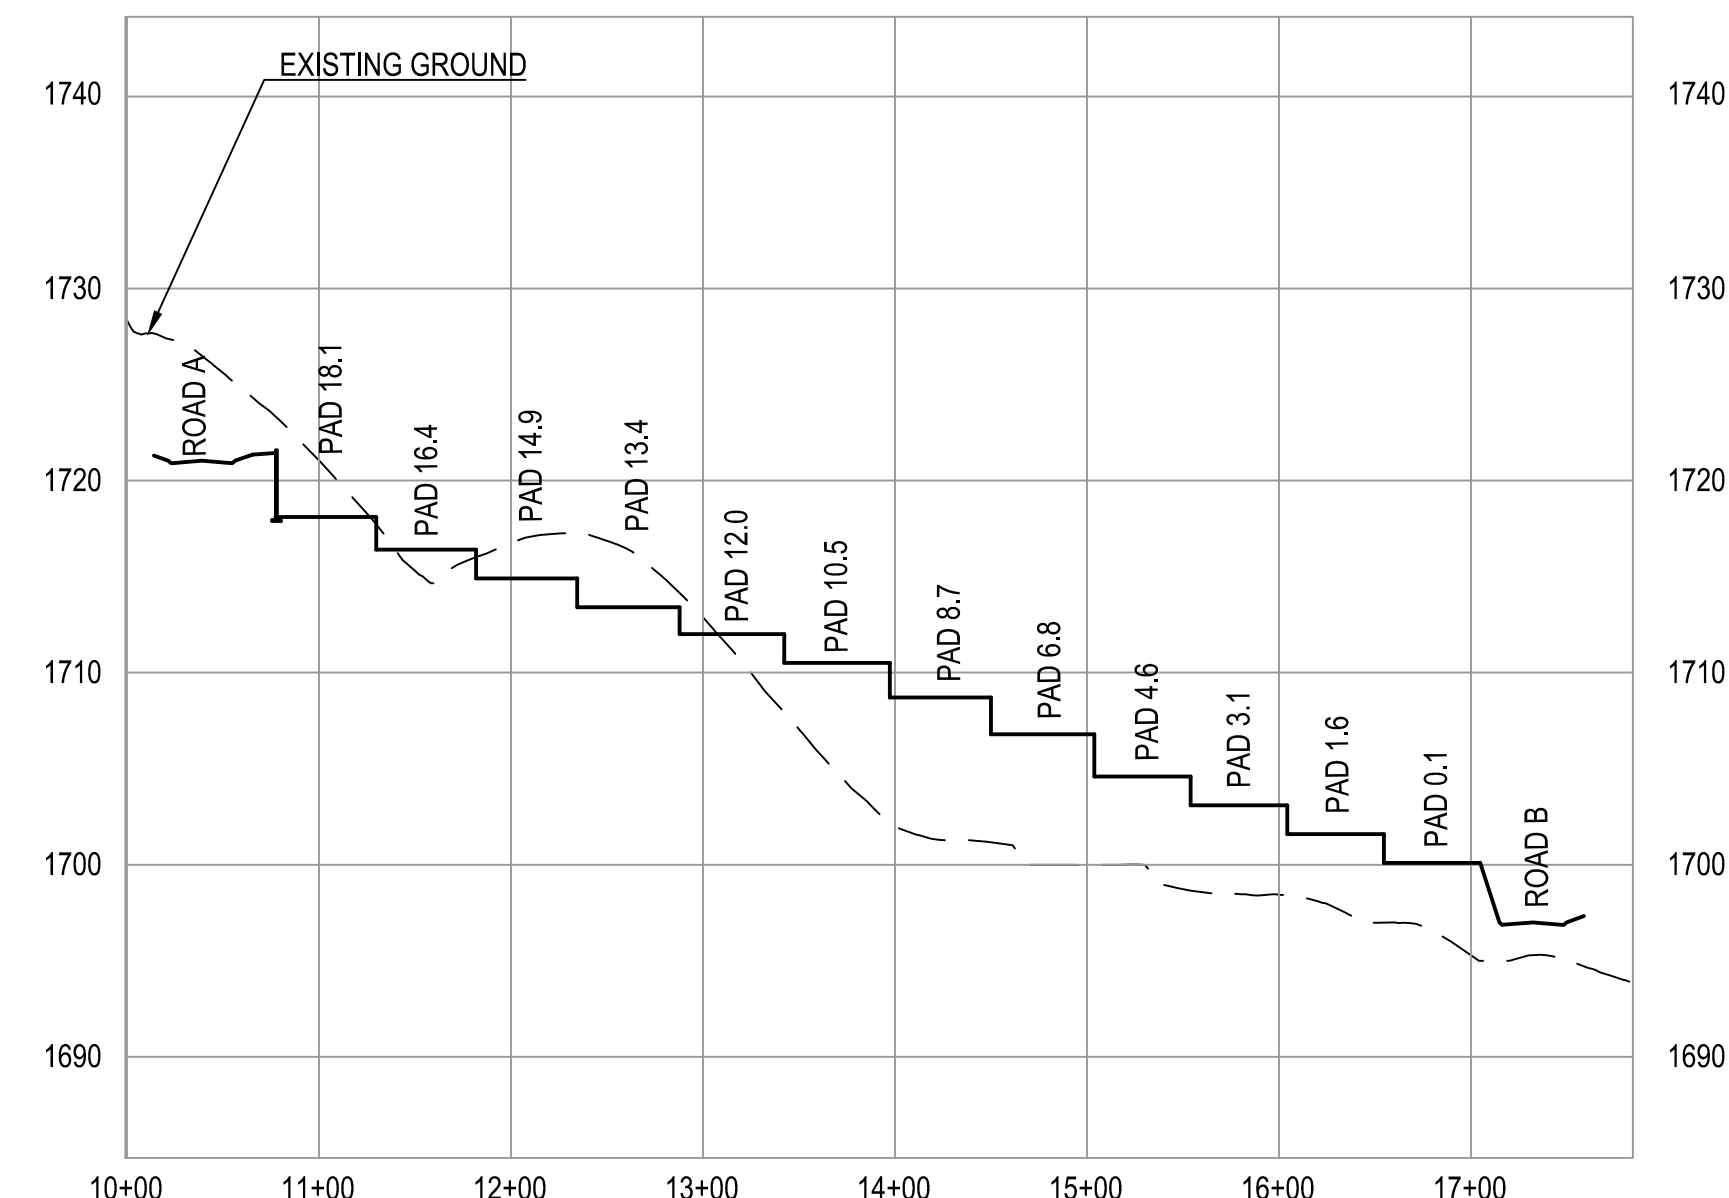

SECTION G

PRELIMINARY
NOT FOR
CONSTRUCTION
OR RECORDING

WOOD/PATEL
MISSION: CLIENT SERVICE®
(602) 335-8500
WWW.WOODPATEL.COM

CANYON PRESERVE
AT MOUNTAIN BRIDGE

CONCEPTUAL
GRADING EXHIBIT

DATE: 1-30-17	SCALE: N.T.S.	SHEET 2 OF 2
JOB NO.: 164525	DESIGN: DM DRAWN: MC	