
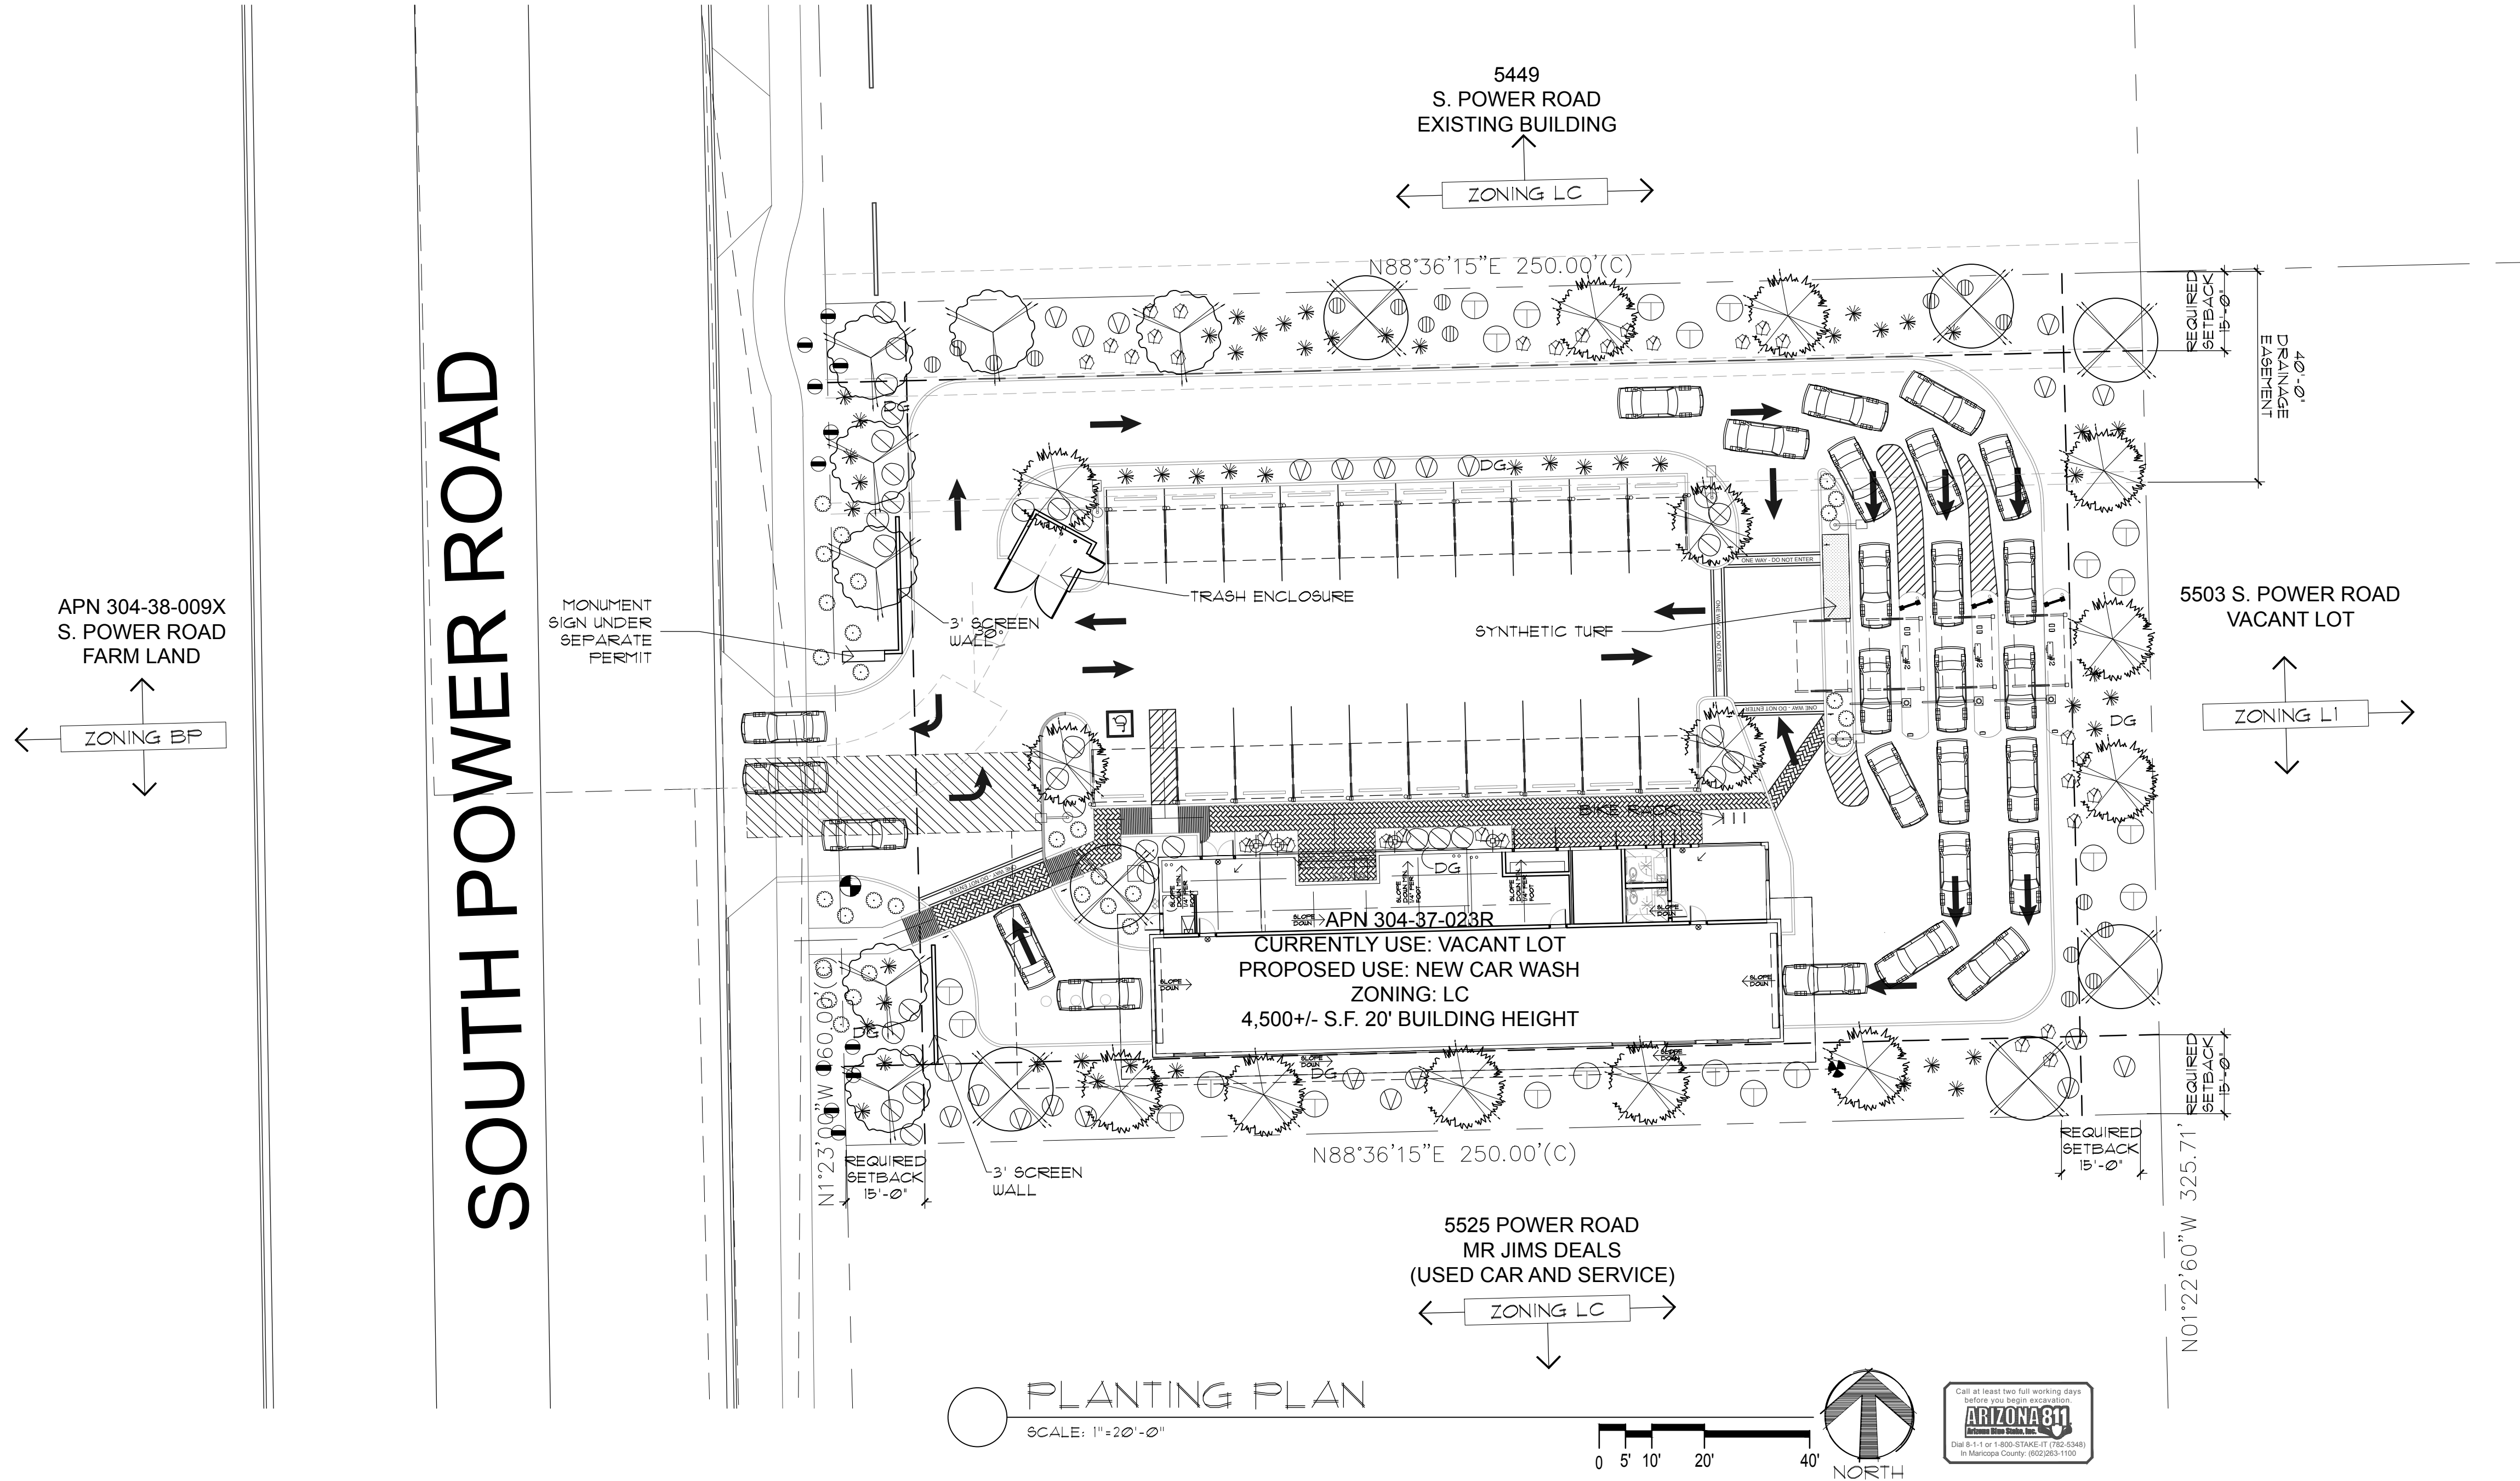
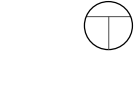
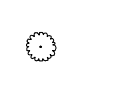


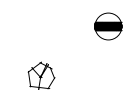

PLANT LEGEND

BOTANICAL NAME	COMMON NAME	QTY	SIZE	COMMENTS
TREES				
 <i>Sophora secundiflora</i>	Texas Mountain Laurel	1	36" Box 2" Cal, 6'H x 5'W	Multi-Trunk Dense Canopy
 <i>Tipuana tipu</i>	Tipu Tree	14	24" Box 125" Cal, 9'H x 4'W	Standard Trunk Dense Canopy
 <i>Fraxinus 'Bonita'</i>	'Bonita' Ash	1	15 Gal. 1" Cal, 8'H x 4'W	Standard Trunk Dense Canopy
ACCENTS/VINES				
 <i>Muhlenbergia species</i>	Nashville Grass	5-Gal.	52	As Per Plan
 <i>Diets grandiflora</i>	Butterfly Iris	5-Gal.	4	As Per Plan
SHRUBS				
 <i>Myrtus 'Compacta'</i>	'Compact' Myrtle	5-Gal.	17	As Per Plan
 <i>Tecoma 'Bells of Fire'</i>	'Bells of Fire' Tecoma	5-Gal.	22	As Per Plan
 <i>Ruellia peninsularis</i>	Baja Ruellia	5-Gal.	33	As Per Plan
 <i>Tecoma stans</i>	Yellow Bells	5-Gal.	23	As Per Plan
GROUND COVERS				
 <i>Lantana hybrid 'New Gold'</i>	New Gold Lantana	1-Gal.	30	As Per Plan
 <i>Myoporum parvifolium</i>	Myoporum	1-Gal.	11	As Per Plan
 <i>Wedelia trilobata</i>	Yellow Dot	1-Gal.	31	As Per Plan
MISCELLANEOUS				
DG	Decomposed Granite - 3/4" Minus 'Express Brown' 2" Depth In All Planting Areas (Typ)			
TURF	Synthetic Turf E-Z Turf Olive Lush- +/- 80 Sq Ft.			


CITY OF MESA LS REQUIREMENTS

	REQUIRED	MINIMUM PROVIDED	ADDITIONAL PROVIDED	TOTAL
SITE LANDSCAPE AREA SITE AREA- 39,990	20% - 7,998 SQ FT	1,998 SQ FT 20%	6,201 SQ FT	14,205 SQ FT 36%
PARKING AREA LANDSCAPE PARKING AREA- 8,917 SQ FT	10% - 891.7 SQ FT	891.7 SQ FT 10%	240.3 SQ FT	1,132 SQ FT 13%
RIGHT OF WAY / STREET FRONTAGE (123 LF)	1 Tree/6 Shrub per 25 LF (And 50% Coverage)	5 30	5 61	
TREES				
SHRUBS				
PARKING LOT ISLAND (4)	1 Tree/3 Shrub per Island	4 12	4 27	
TREES				
SHRUBS				
NON-SINGLE FAMILY RESIDENCE PERIMETER (510 LF)	3 Tree/20 Shrub per 100 LF	18 114		
TREES				
SHRUBS				
MINIMUM TREE SIZES TOTAL TREES (28 QTY)	25% 15 Gal- 7 qty 50% 24" Box- 14 qty 25% 36" Box- 7 qty	15 Gal- 7 qty 24" Box- 14 qty 36" Box- 7 qty		
TREES				

COLLABORATIVE V
DESIGN STUDIO INC.
7116 EAST 1ST AVENUE,
SUITE 103
SCOTTSDALE, ARIZONA 85251
OFFICE: 480-347-0590
FAX: 480-656-6012



Larson Associates Architects, Inc.
3807 North 24th Street, Suite 100
Phoenix, AZ 85016
602.955.9929 602.954.4790 FAX
design@larson-architects.com

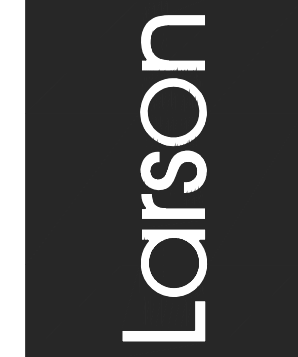

CLEAN FREAK CAR WASH
POWER ROAD & GALVESTON STREET
MESA, AZ
APN: 304-37-023R



Drawing Name:
PLANTING PLAN

Revisions
02.03.17 COMMENTS

Date: 12/16/2016

Project Number:

Drawing No:

1.0