






Front Elevation
1/4" = 1'-0"

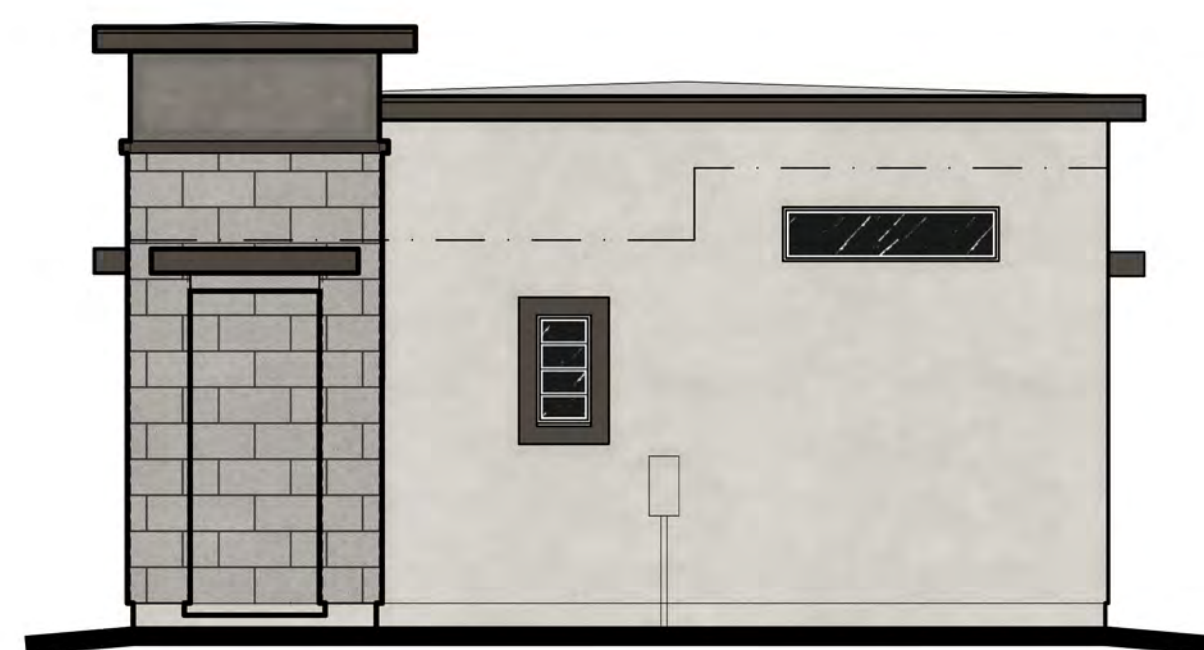

Right Elevation
3/16" = 1'-0"

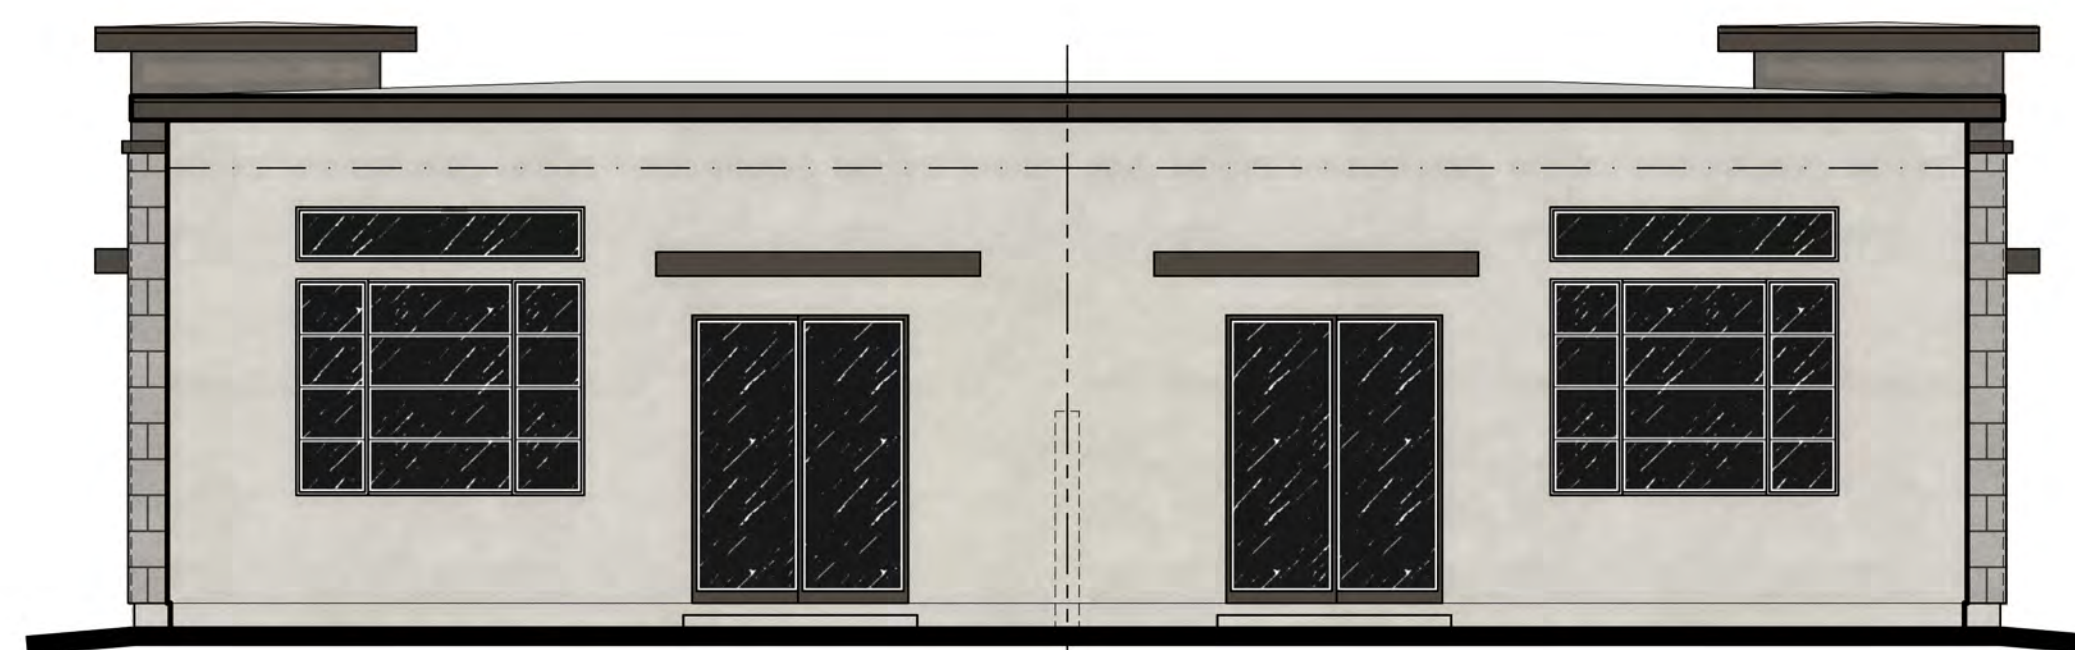

Rear Elevation
3/16" = 1'-0"

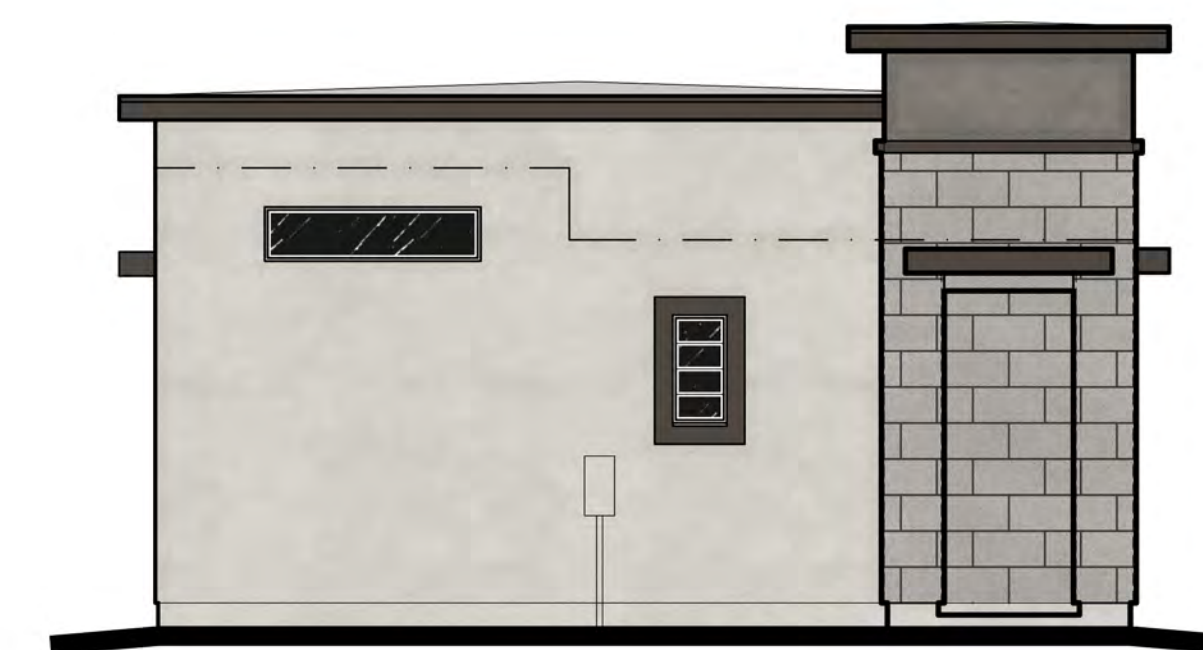

Left Elevation
3/16" = 1'-0"

Plan 1 Duplex | Crismon Estates | Mesa, Arizona

12-16-2016

Crismon Development LLC

2241 E. Pecos Road, Suite 1, Chandler, AZ 85225
(480) 726-7575

FELTENGROUPE


ARCHITECTURE | ENGINEERING | FORENSICS

PHONE: 602.887.2500 WWW.FELTENGROUPE.COM
WWW.FELTENGROUPE.COM copyright 2016



Front Elevation

1/4" = 1'-0"

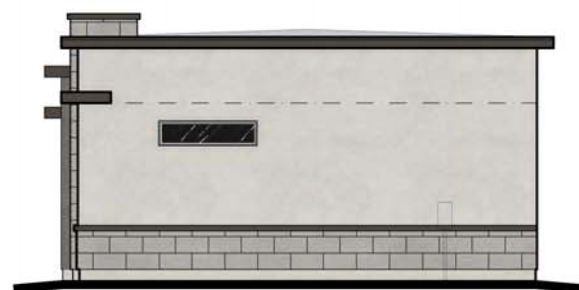


Right Elevation

3/16" = 1'-0"



Rear Elevation

3/16" = 1'-0"

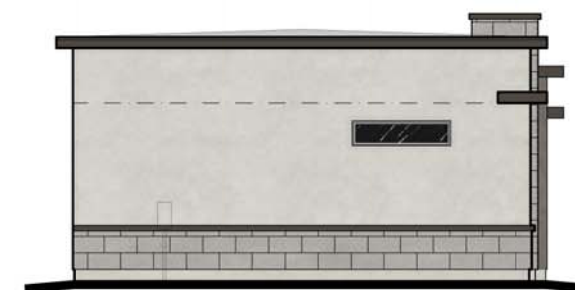

Left Elevation

3/16" = 1'-0"

Plan 2 Duplex | Crismon Estates | Mesa, Arizona


REV. 02-16-2017

Crismon Development LLC
2241 E. Pecos Road, Suite 1, Chandler, AZ 85225
(480) 726-7575

FELTENGROUP
ARCHITECTURE | ENGINEERING | FORENSICS
PHONE: 602.867.2500 WWW.FELTENGROUP.COM
www.feltengroup.com copyright 2016




Front Elevation
1/4" = 1'-0"

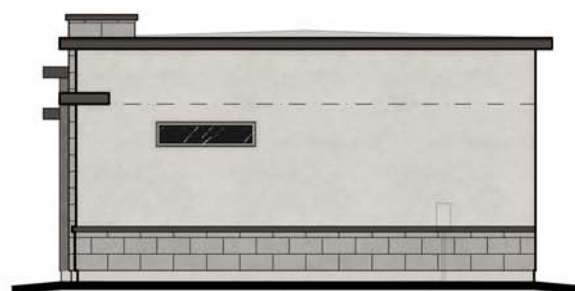

Right Elevation
3/16" = 1'-0"



Rear Elevation
3/16" = 1'-0"

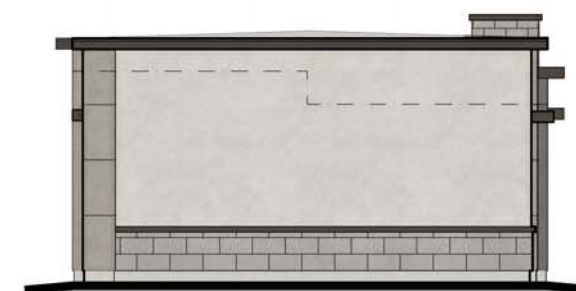

Left Elevation
3/16" = 1'-0"

Plan 2 | Crismon Estates | Mesa, Arizona

REV. 02-16-2017


Crismon Development LLC
2241 E. Pecos Road, Suite 1, Chandler, AZ 85225
(480) 726-7575

FELTENGROUP
ARCHITECTURE | ENGINEERING | FORENSICS
Phone: 602.887.2500 WWW.FELTENGROUP.COM
www.feltengroup.com copyright 2016




Front Elevation

1/4" = 1'-0"

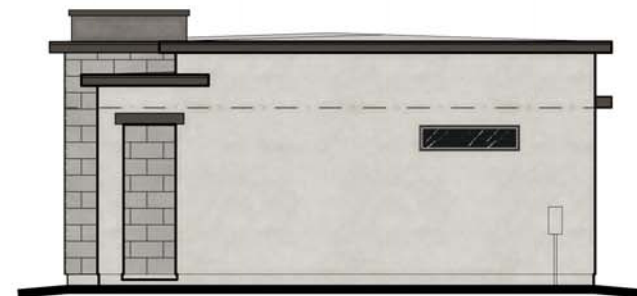


Right Elevation

3/16" = 1'-0"

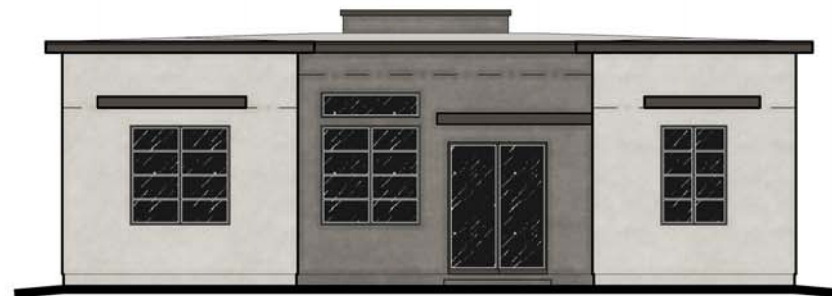

Rear Elevation

3/16" = 1'-0"

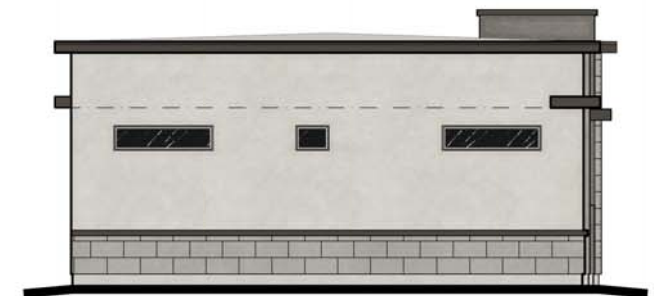

Left Elevation


3/16" = 1'-0"

Plan 3 | Crismon Estates | Mesa, Arizona

REV. 02-16-2017

Crismon Development LLC
2241 E. Pecos Road, Suite 1, Chandler, AZ 85225
(480) 726-7575

FELTENGROUP
ARCHITECTURE | ENGINEERING | FORENSICS
Phone: 602.867.2500 WWW.FELTENGROUP.COM
www.feltengroup.com copyright 2016

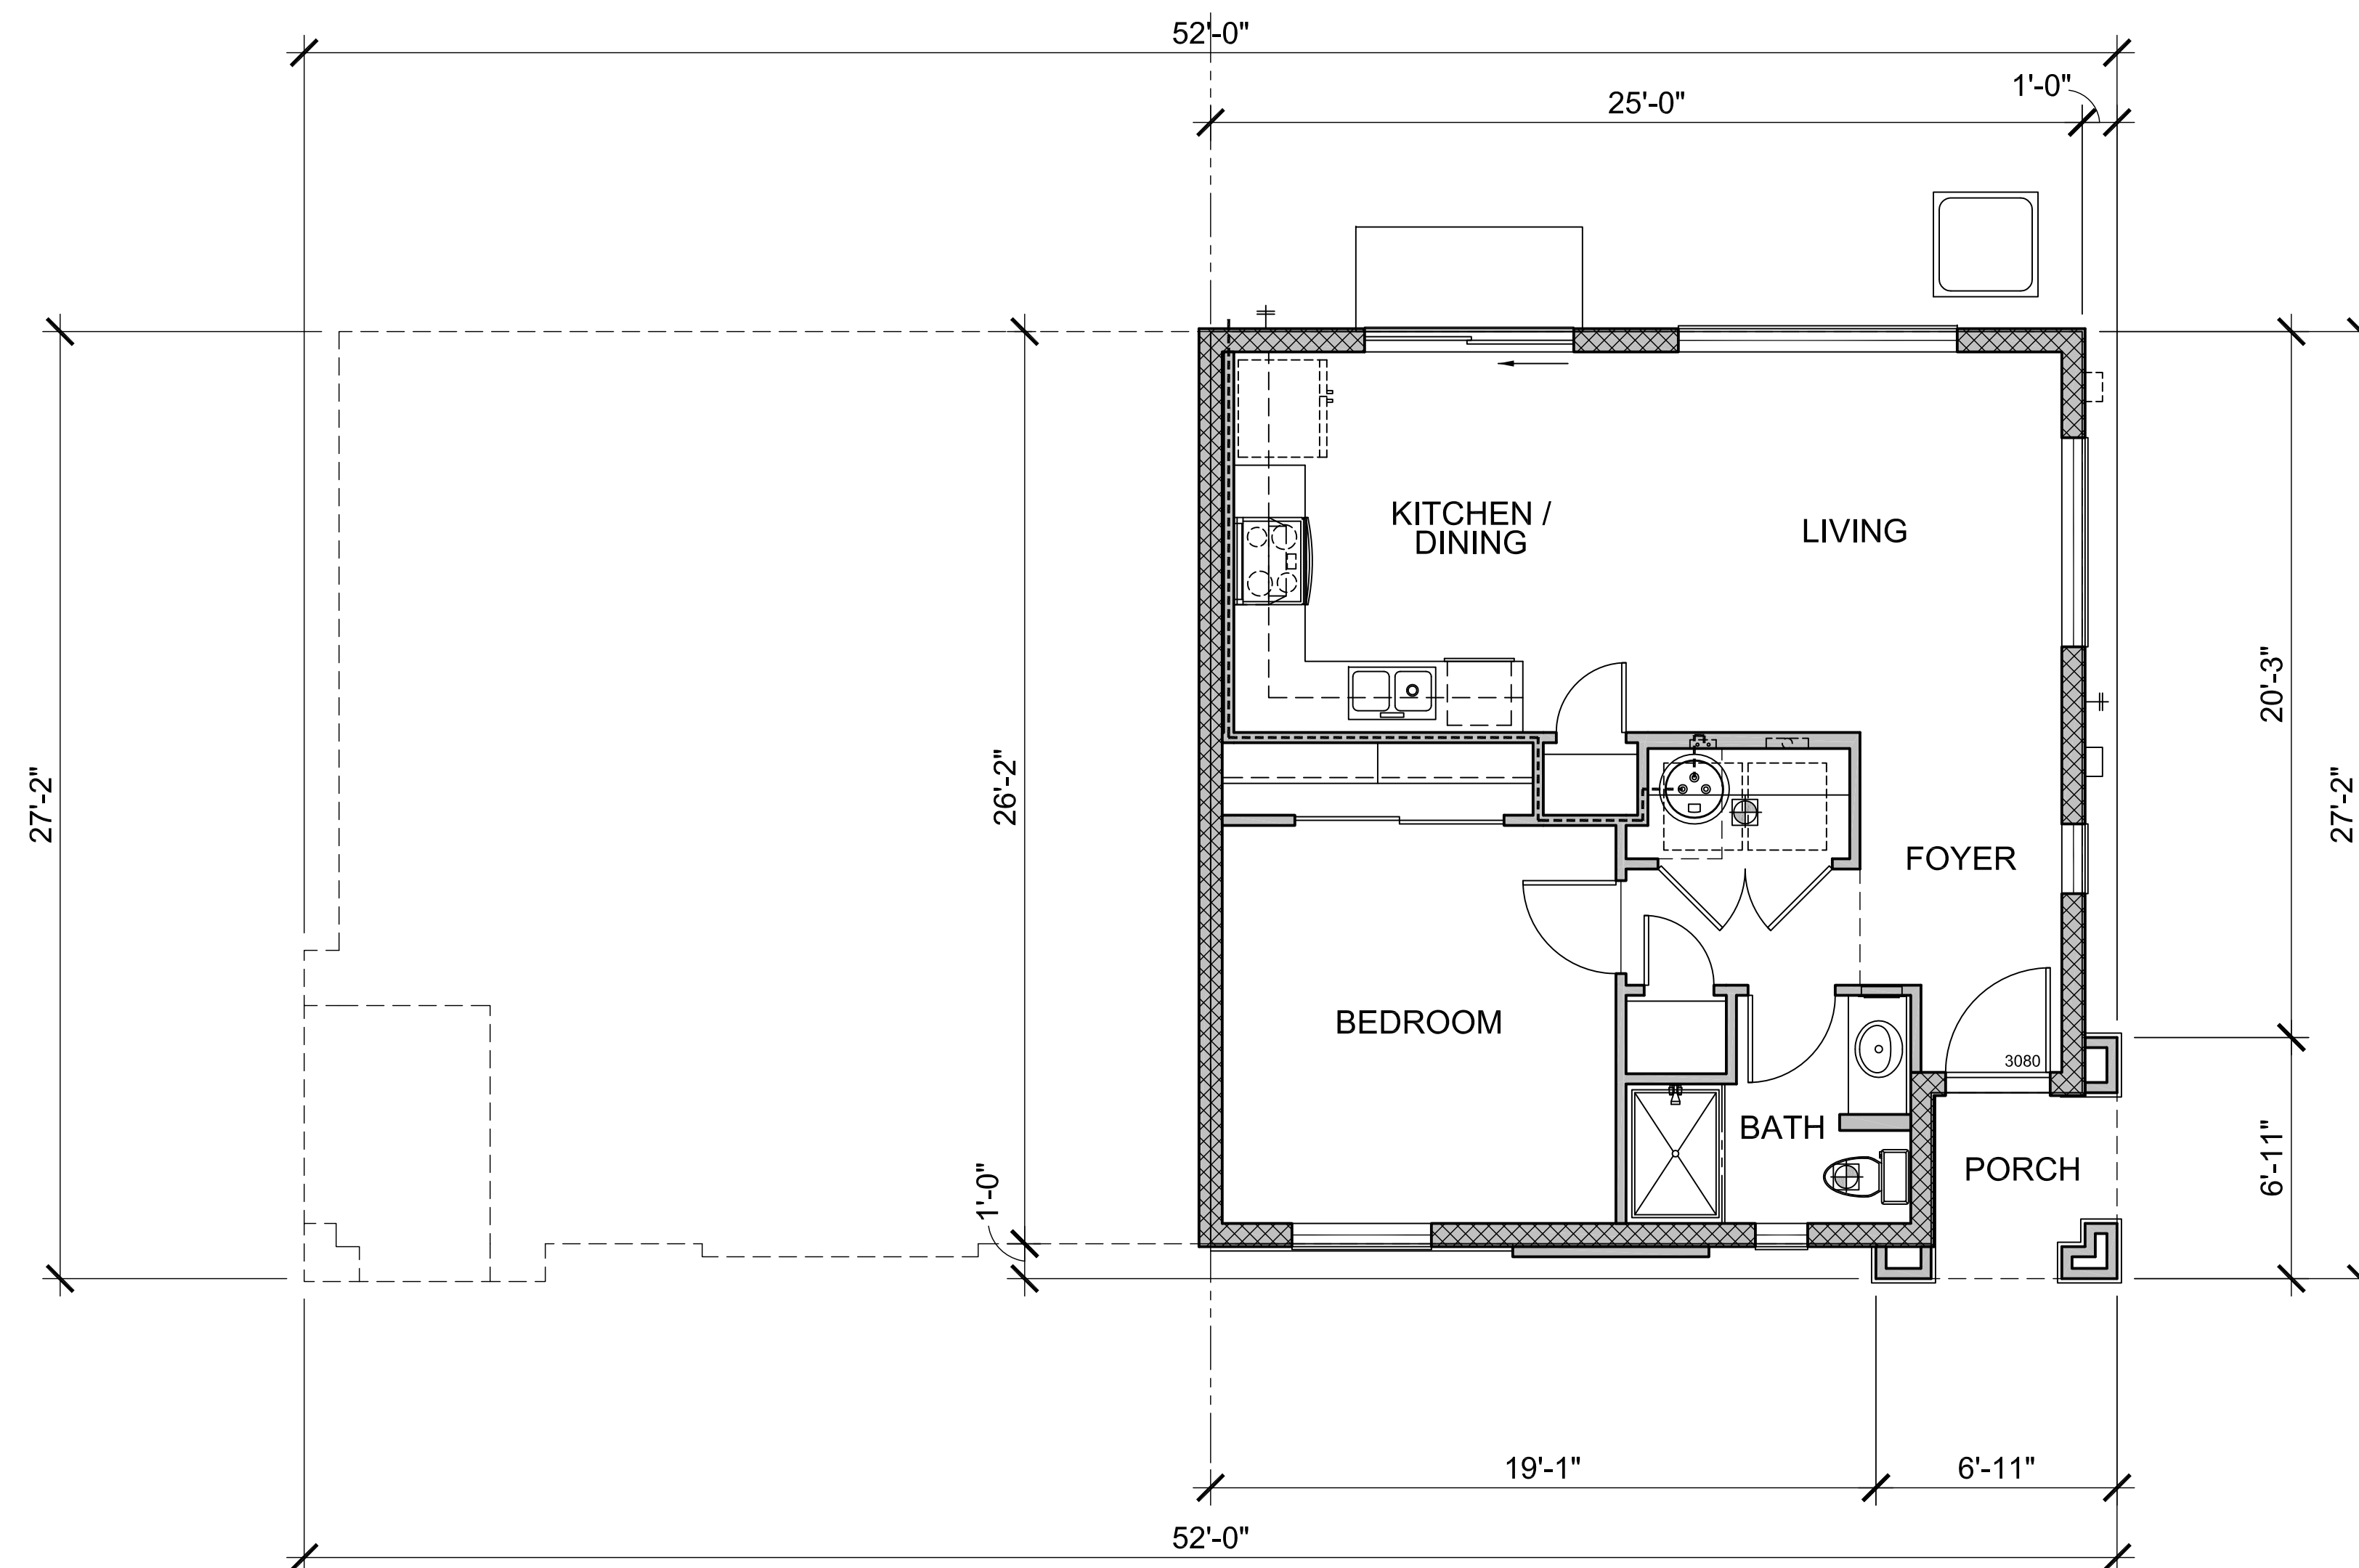

Floor Plan
635 Livable S.F. 1/4" = 1'-0"

Plan 1 Duplex | Crismon Estates | Mesa, Arizona

12-16-2016

Crismon Development LLC


2241 E. Pecos Road, Suite 1, Chandler, AZ 85225
(480) 726-7575

FELTENGROUP

ARCHITECTURE | ENGINEERING | FORENSICS

PHONE: 602.867.2500 WWW.FELTENGROUP.COM

www.feltengroup.com copyright 2016

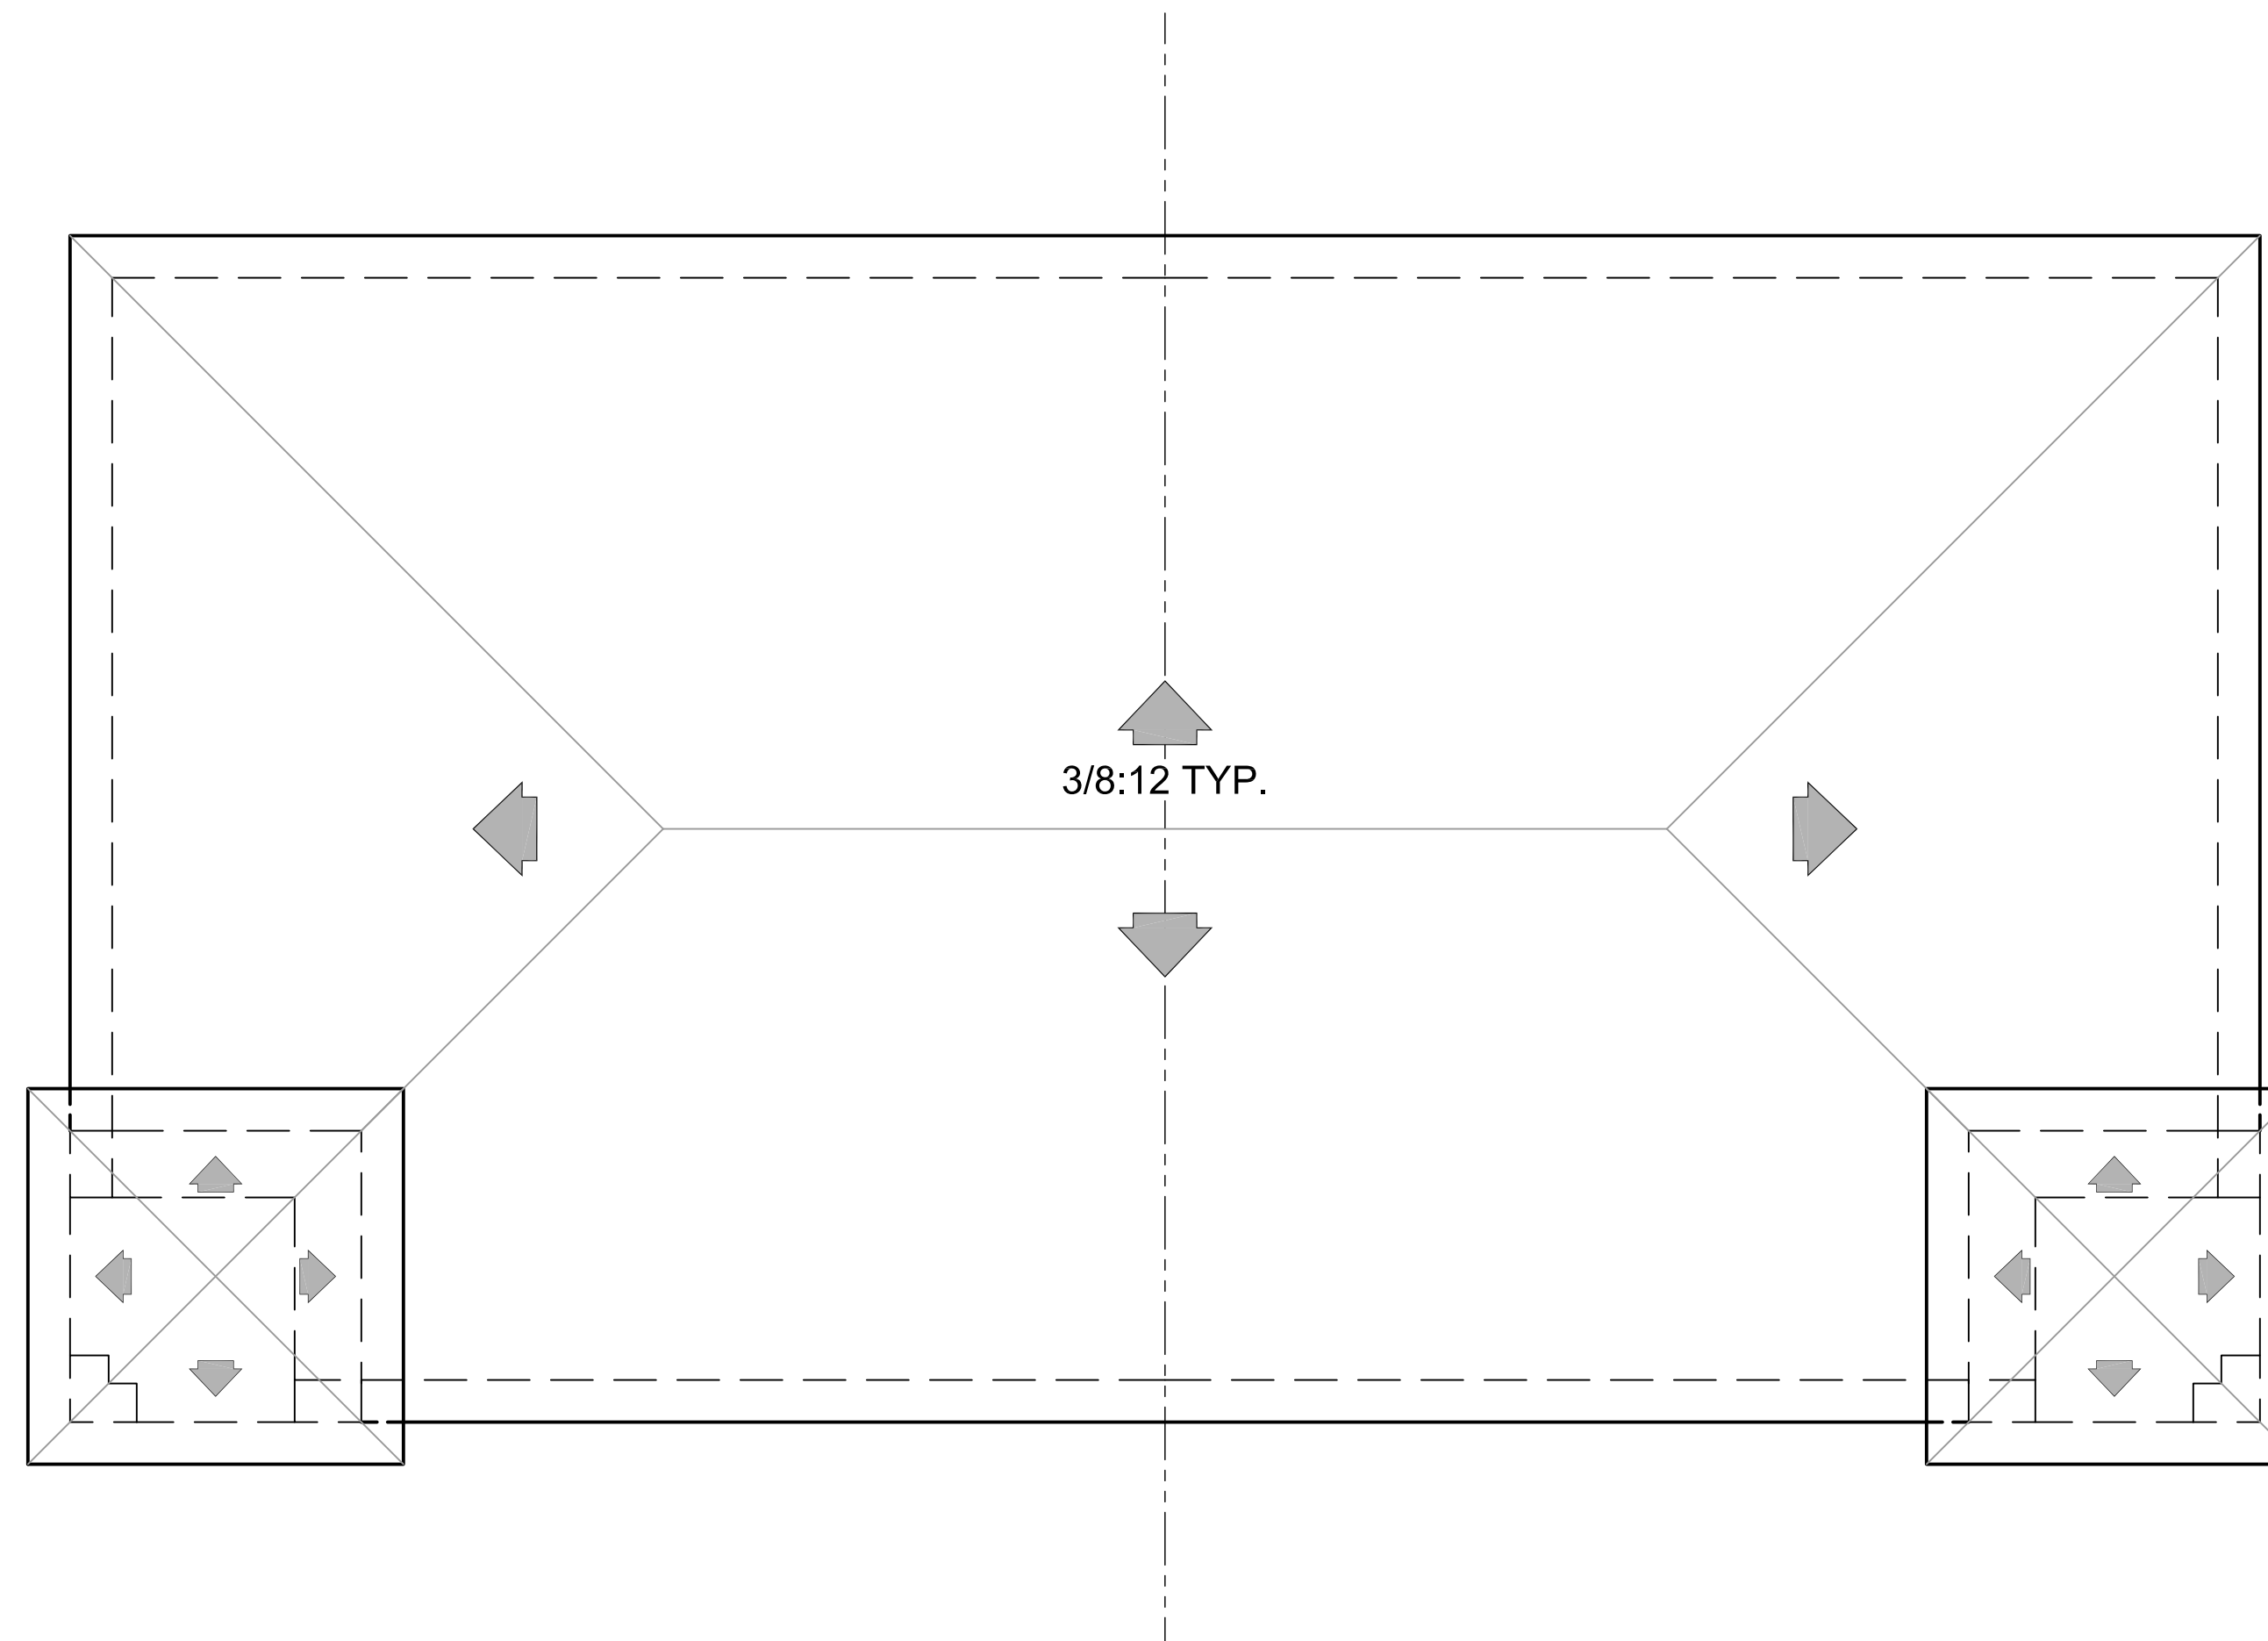


Roof Plan
1/4" = 1'-0"

Plan 1 Duplex | Crismon Estates | Mesa, Arizona

12-16-2016

Crismon Development LLC
2241 E. Pecos Road, Suite 1, Chandler, AZ 85225
(480) 726-7575

FELTENGROUP
ARCHITECTURE | ENGINEERING | FORENSICS
PHONE: 602.867.2500 WWW.FELTENGROUP.COM
www.feltengroup.com copyright 2016

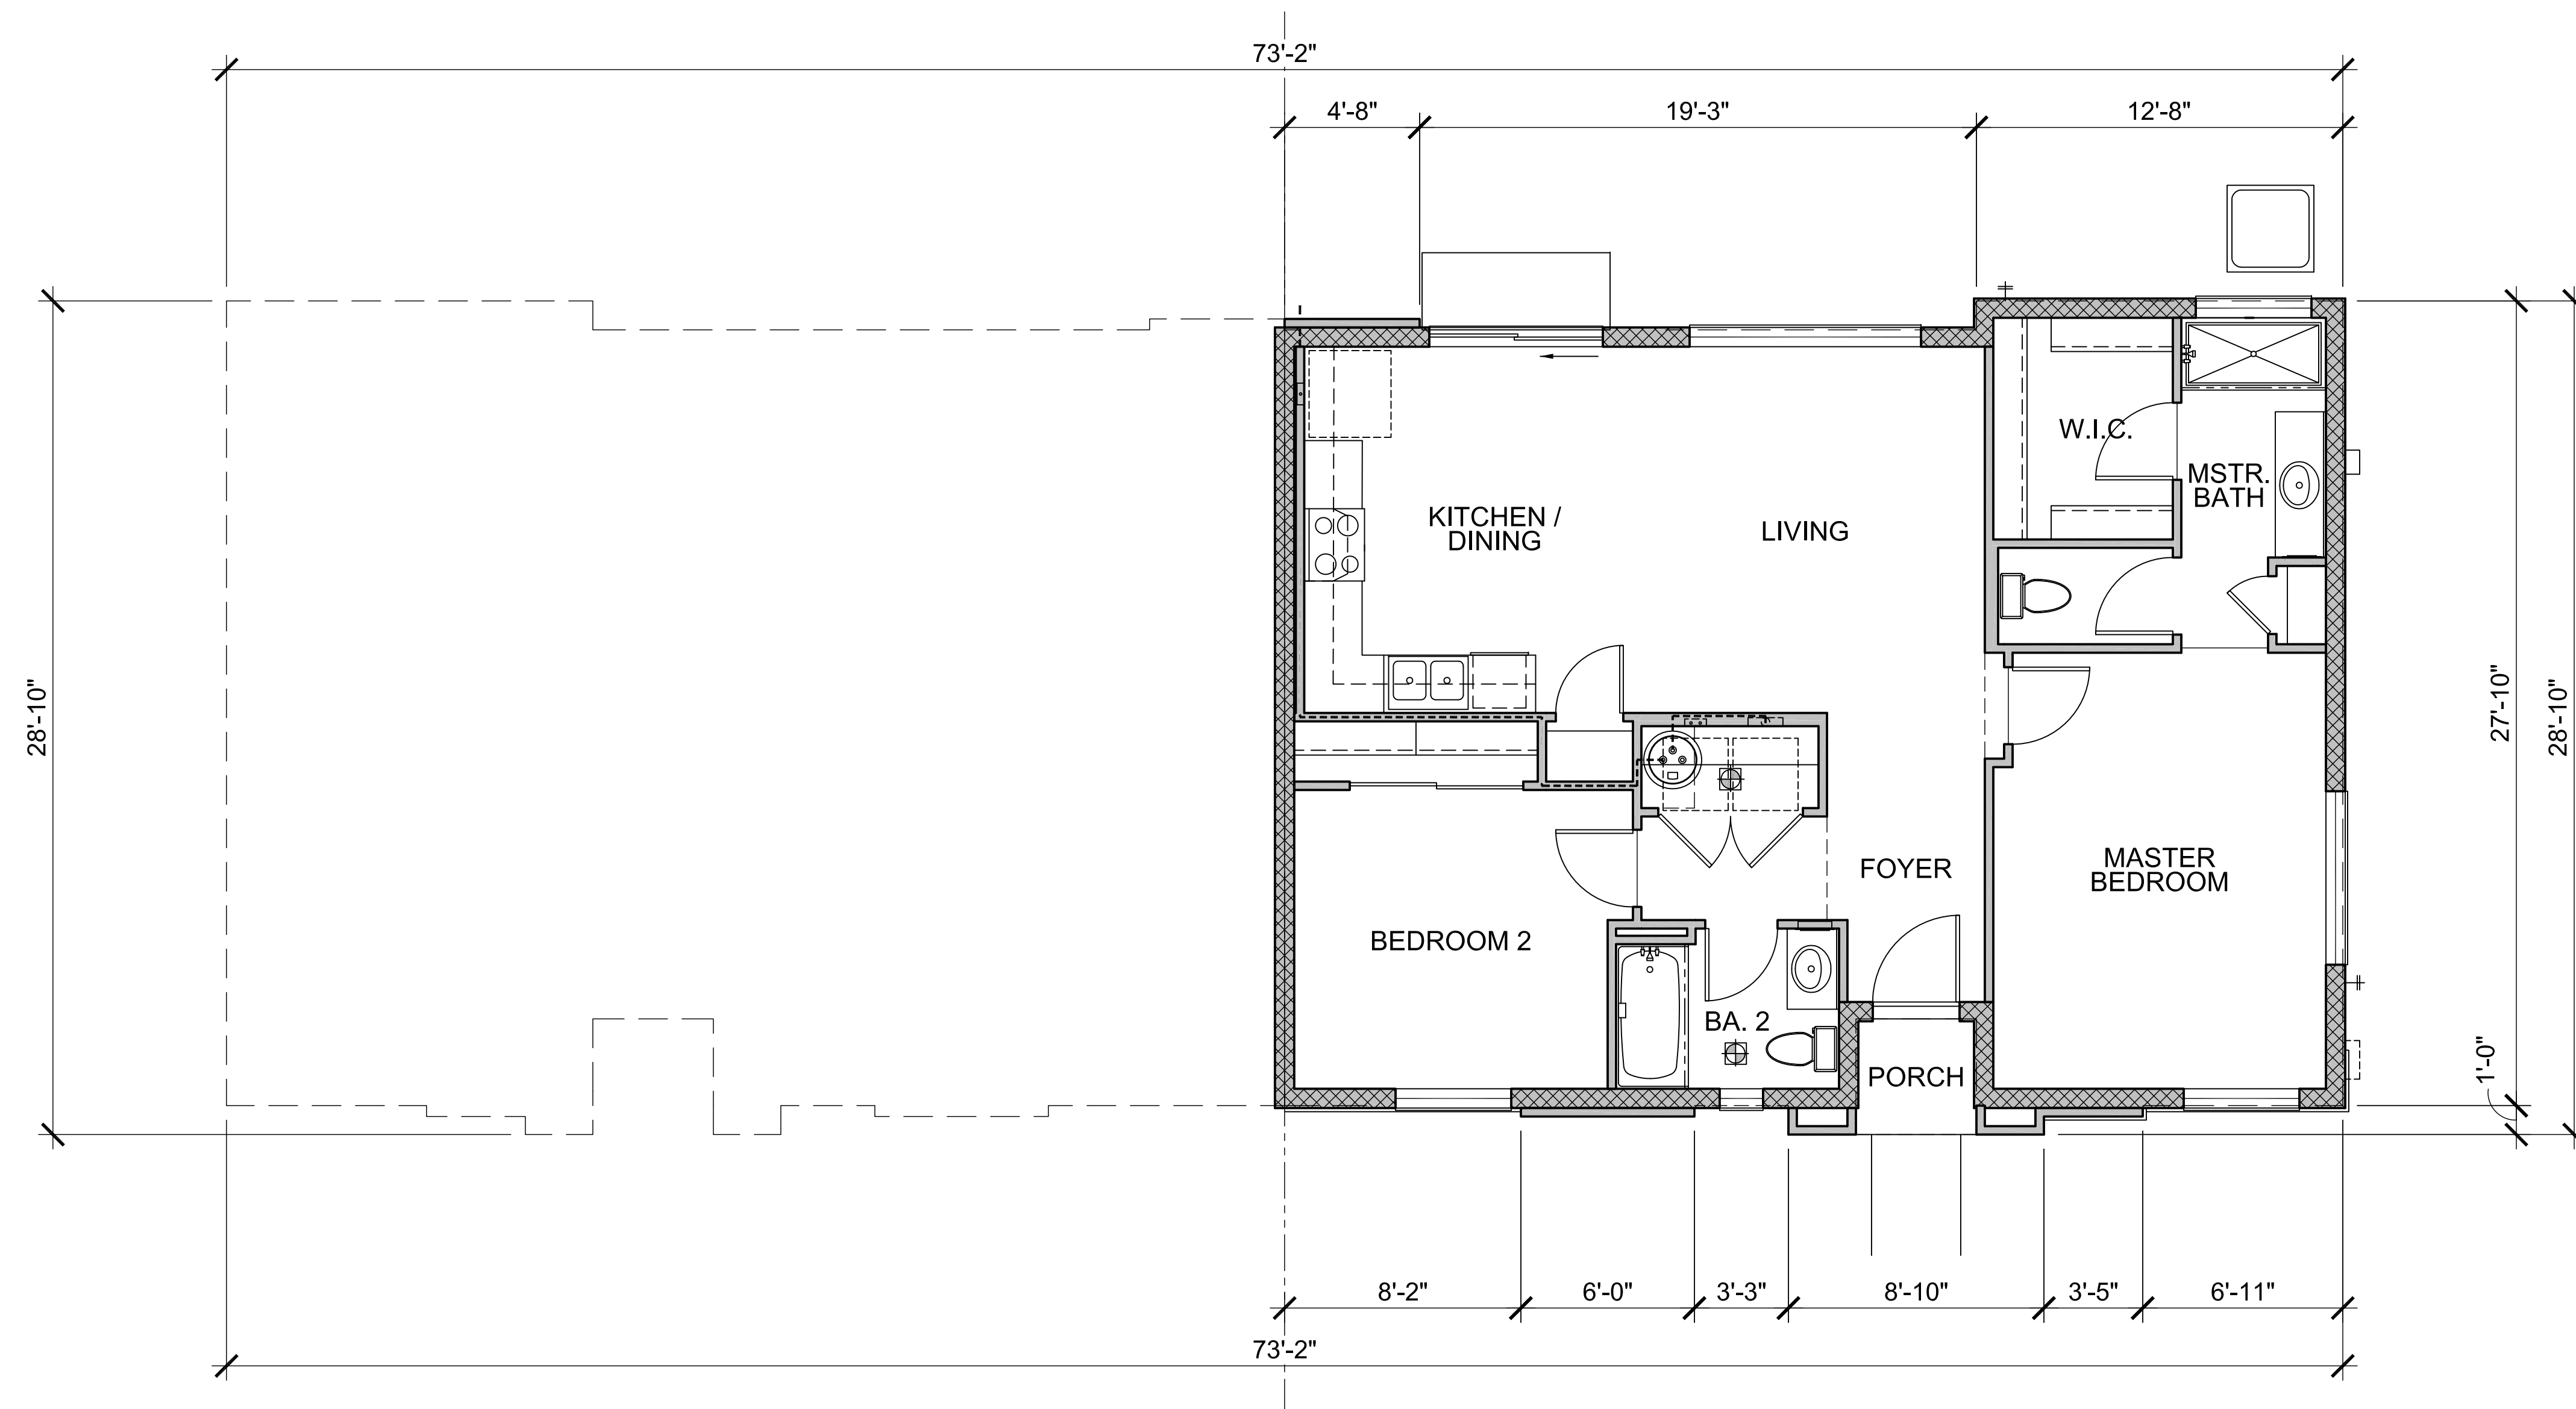

Floor Plan
982 Livable S.F. 1/4" = 1'-0"

Plan 2 Duplex | Crismon Estates | Mesa, Arizona

12-16-2016

Crismon Development LLC


2241 E. Pecos Road, Suite 1, Chandler, AZ 85225
(480) 726-7575

FELTENGROUP

ARCHITECTURE | ENGINEERING | FORENSICS

PHONE: 602.867.2500 WWW.FELTENGROUP.COM

www.feltengroup.com copyright 2016

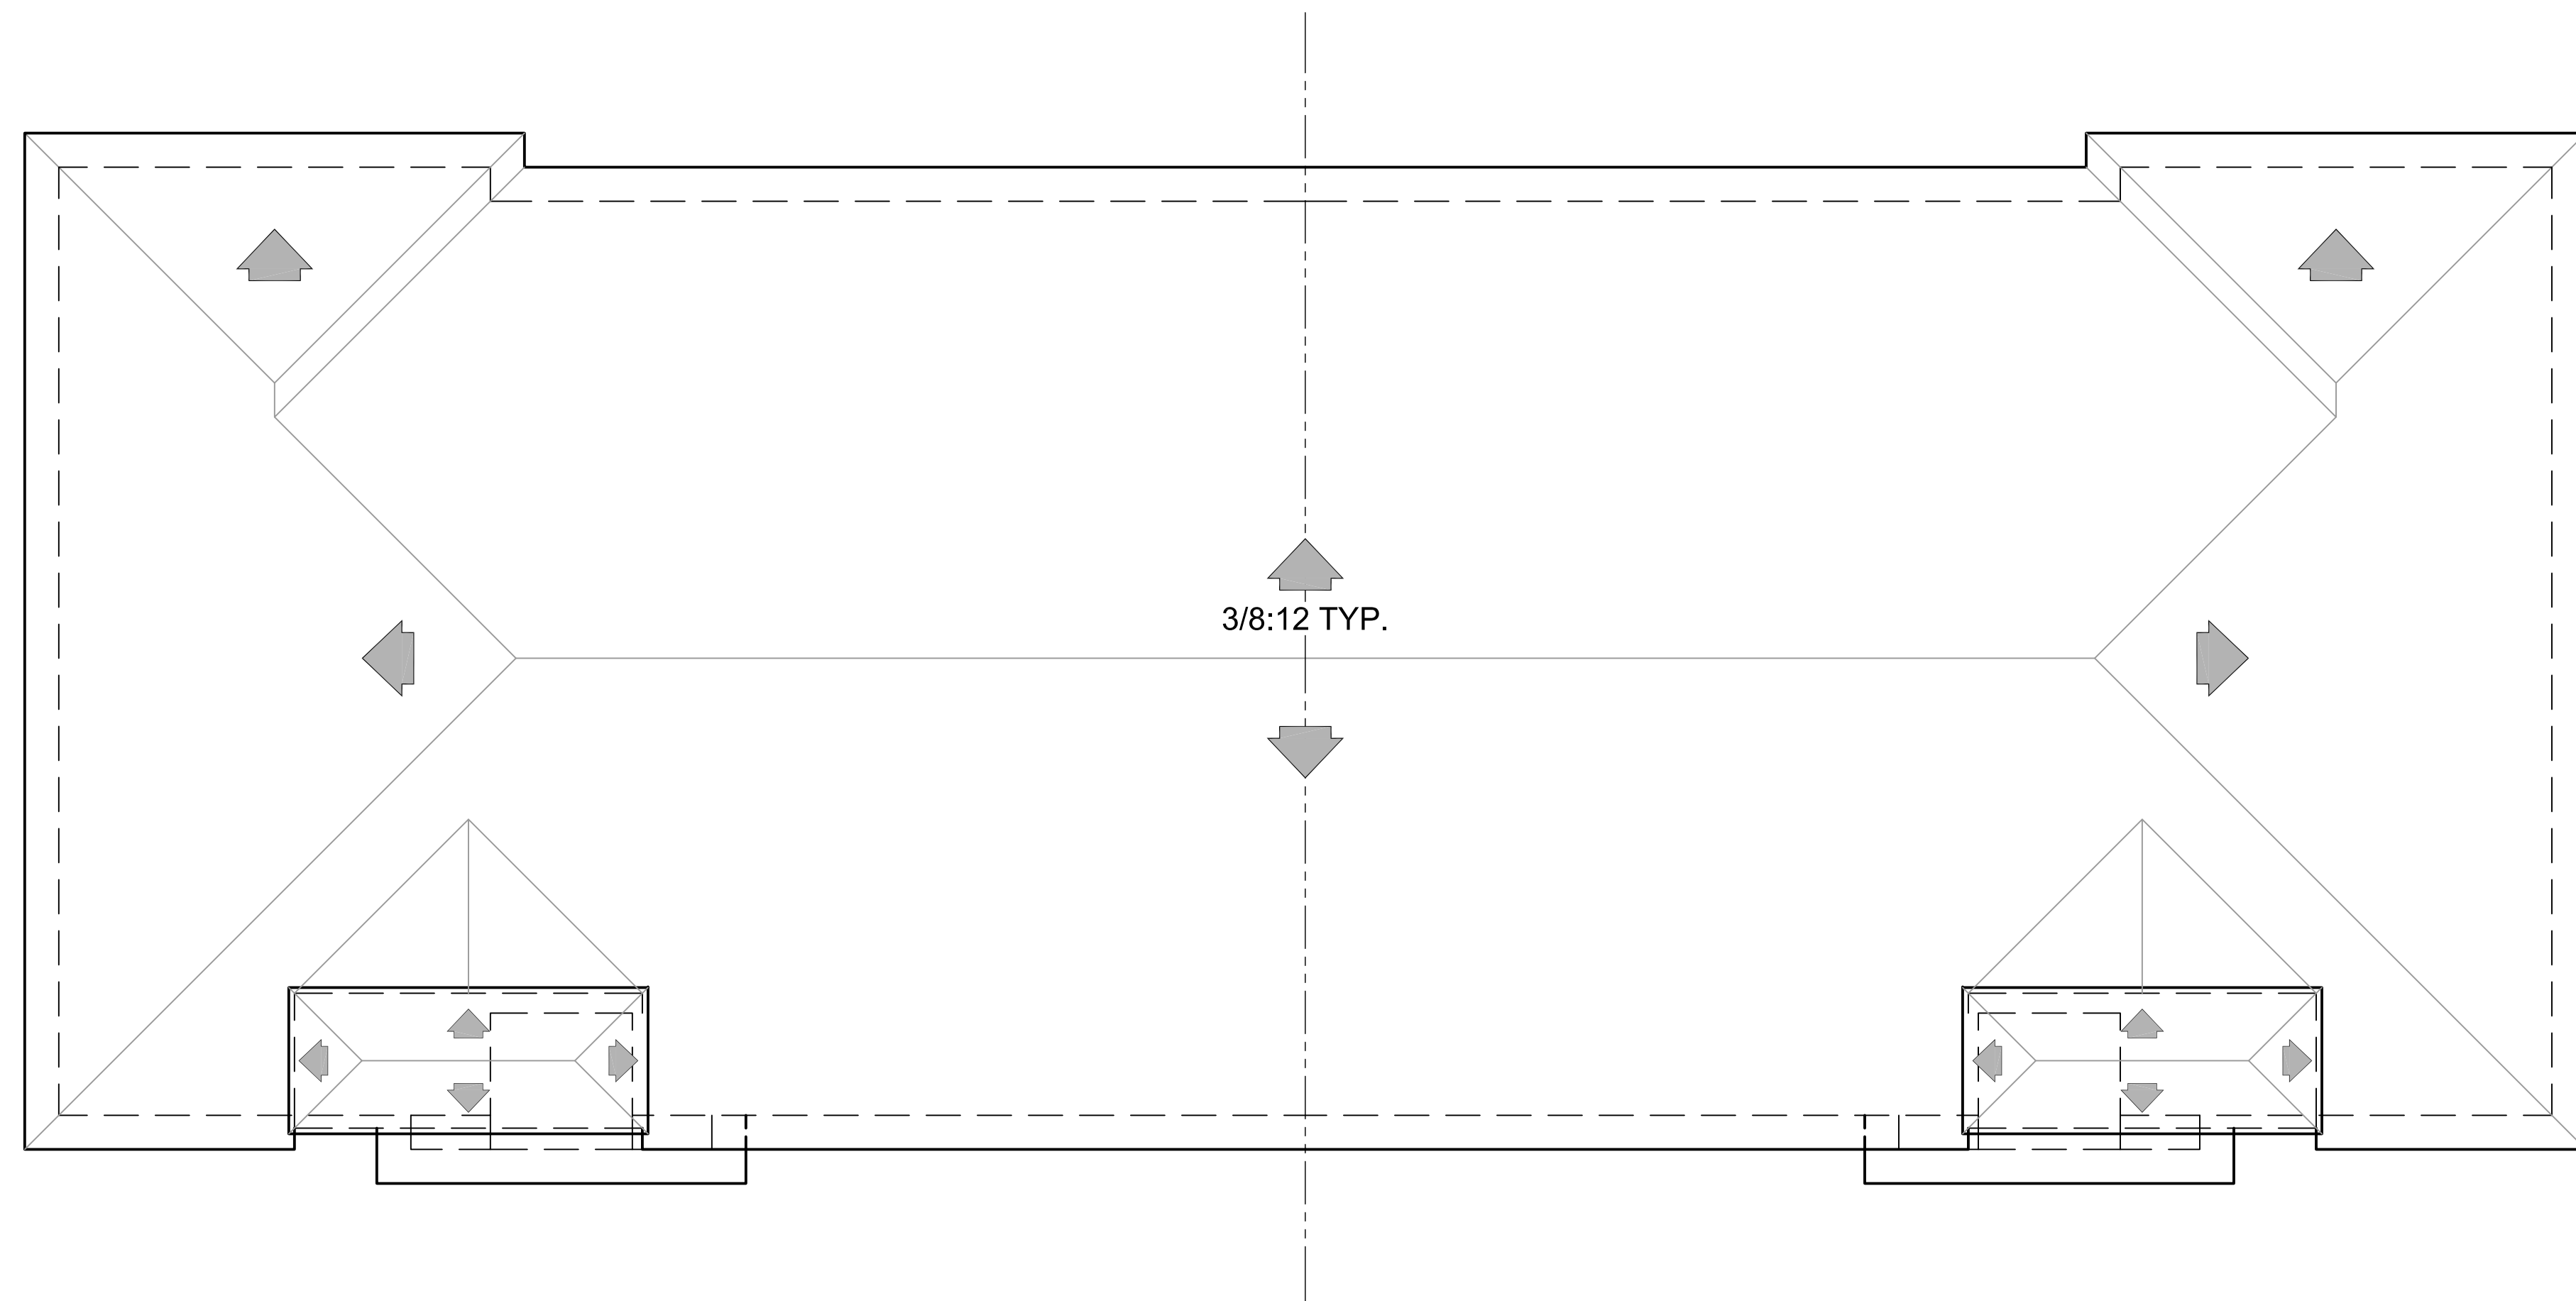


Roof Plan
1/4" = 1'-0"

Plan 2 Duplex | Crismon Estates | Mesa, Arizona

12-16-2016

Crismon Development LLC
2241 E. Pecos Road, Suite 1, Chandler, AZ 85225
(480) 726-7575

FELTENGROUP
ARCHITECTURE | ENGINEERING | FORENSICS
PHONE: 602.867.2500 WWW.FELTENGROUP.COM
www.feltengroup.com copyright 2016

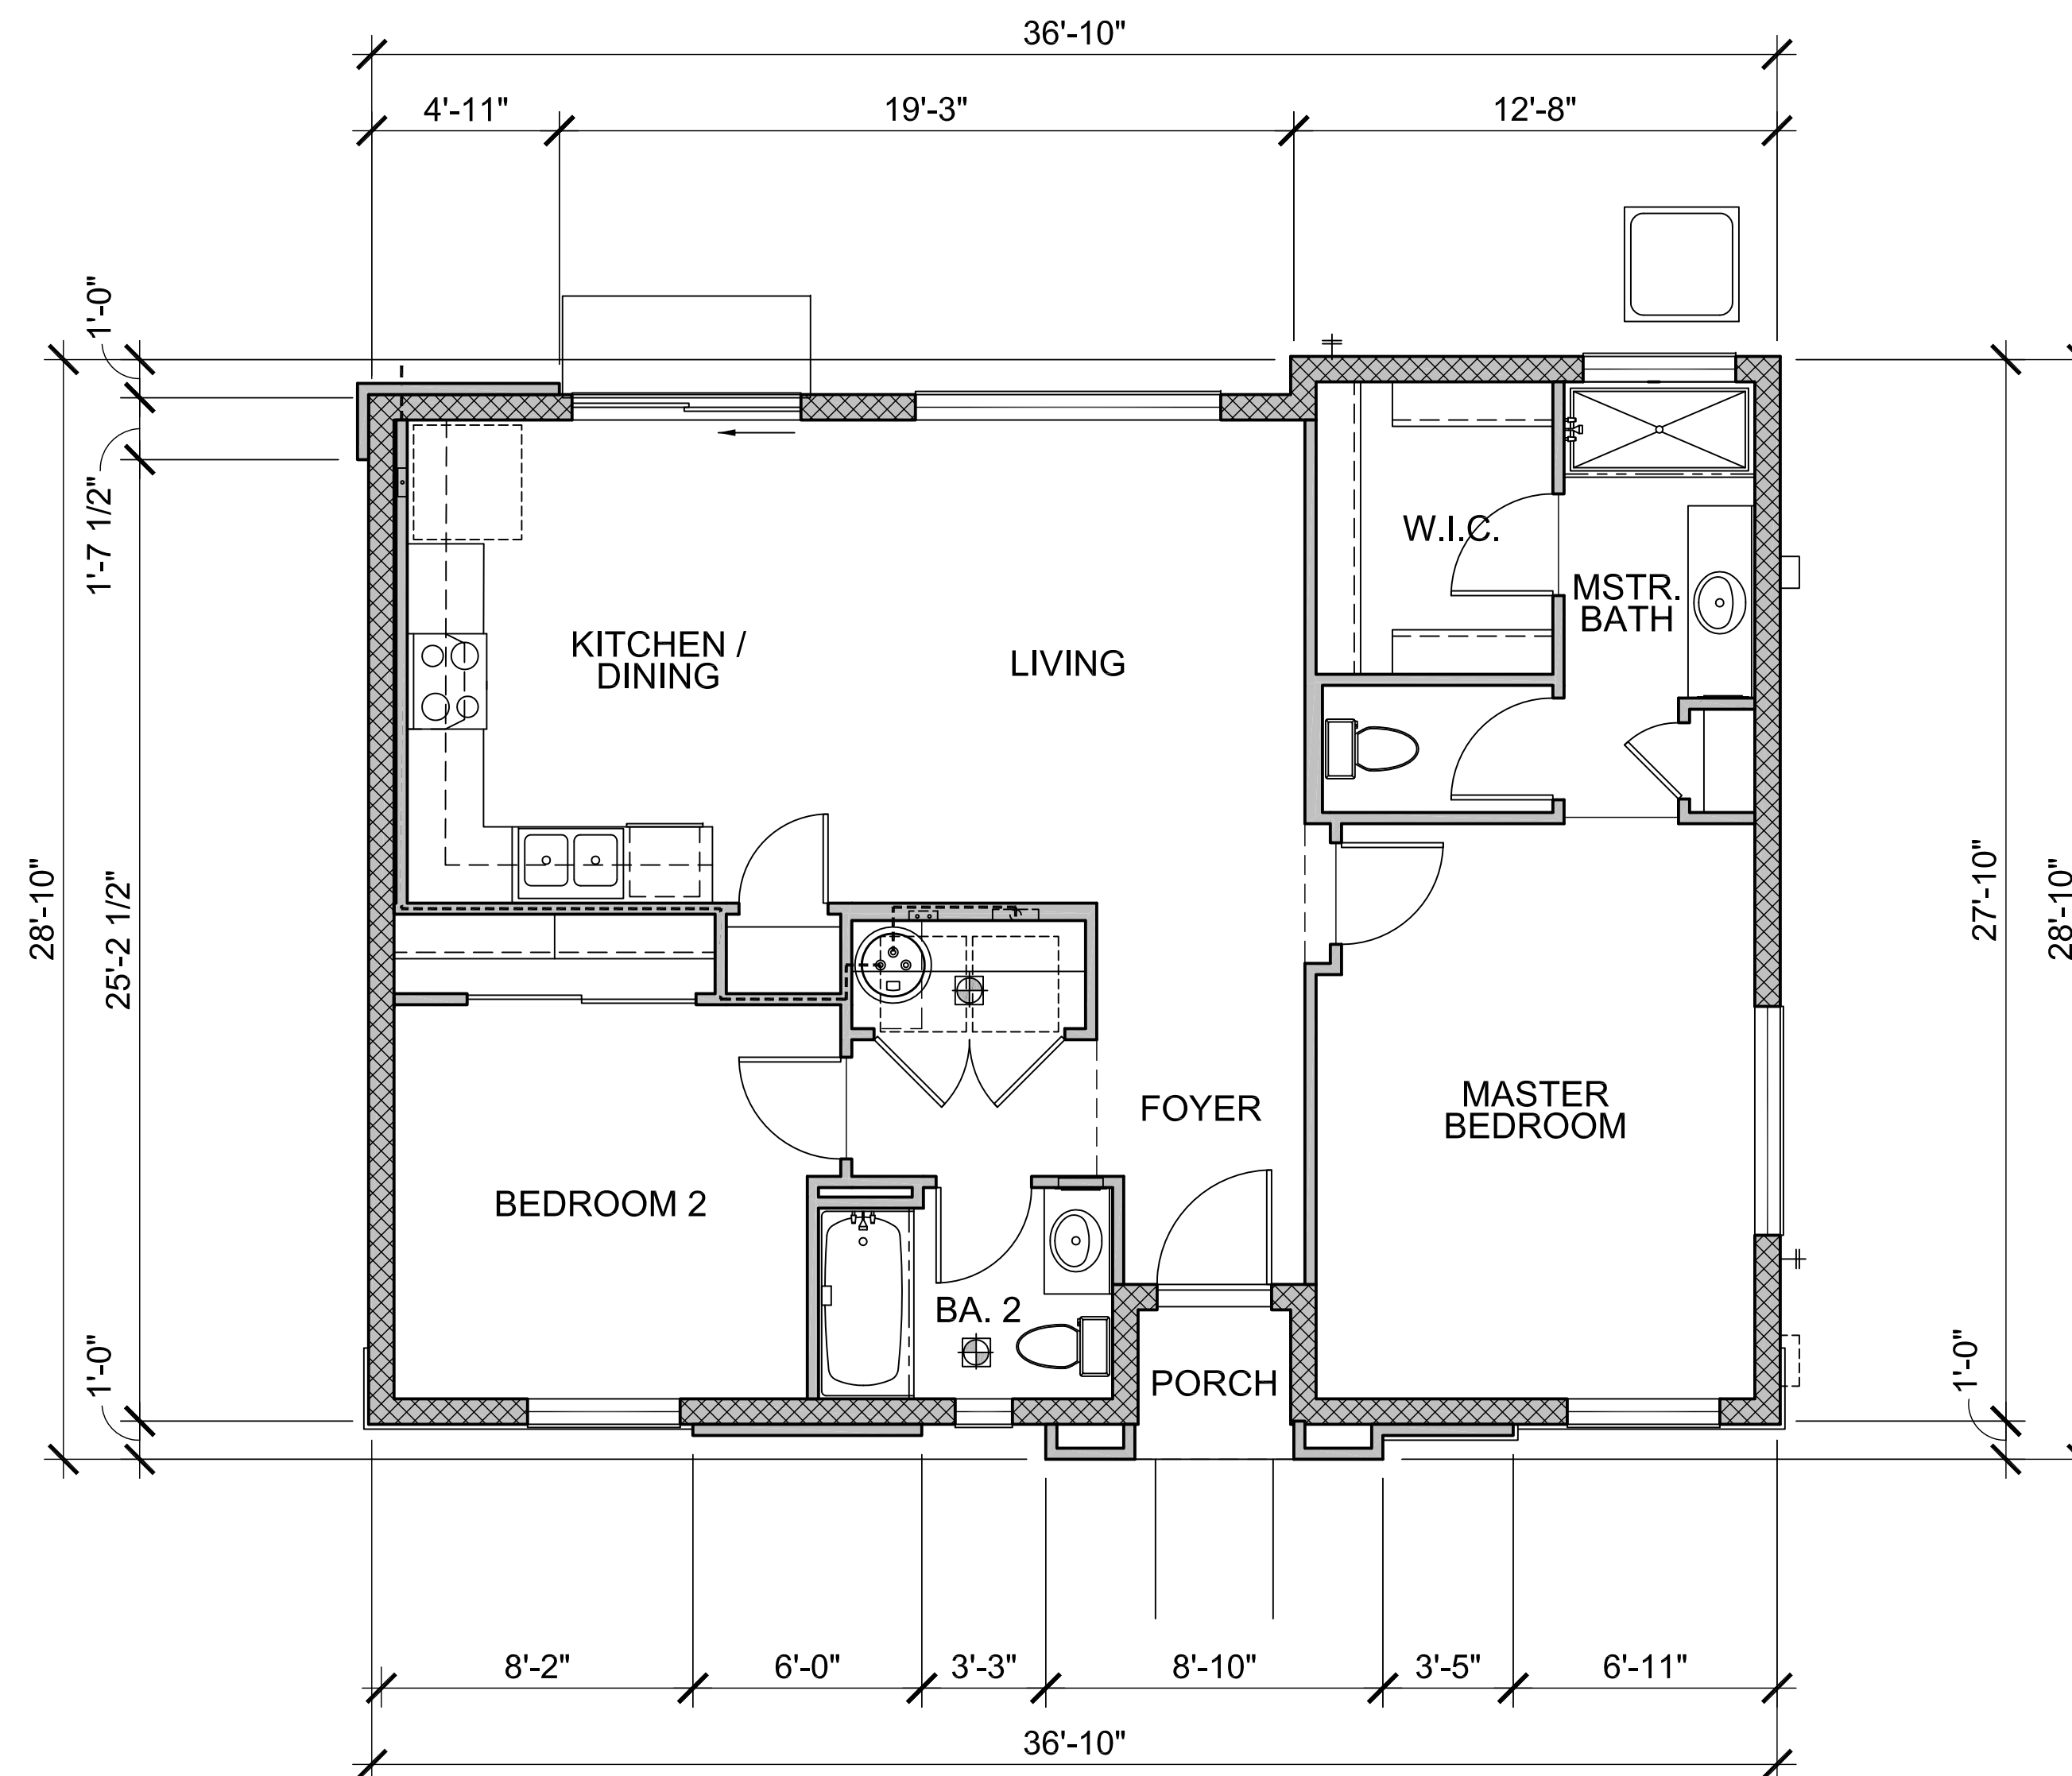

Floor Plan
 989 Livable S.F. 1/4" = 1'-0"

Plan 2 | Crismon Estates | Mesa, Arizona

12-16-2016

Crismon Development LLC


2241 E. Pecos Road, Suite 1, Chandler, AZ 85225
 (480) 726-7575

FELTENGROUP


ARCHITECTURE | ENGINEERING | FORENSICS

PHONE: 602.867.2500 WWW.FELTENGROUP.COM

www.feltengroup.com copyright 2016

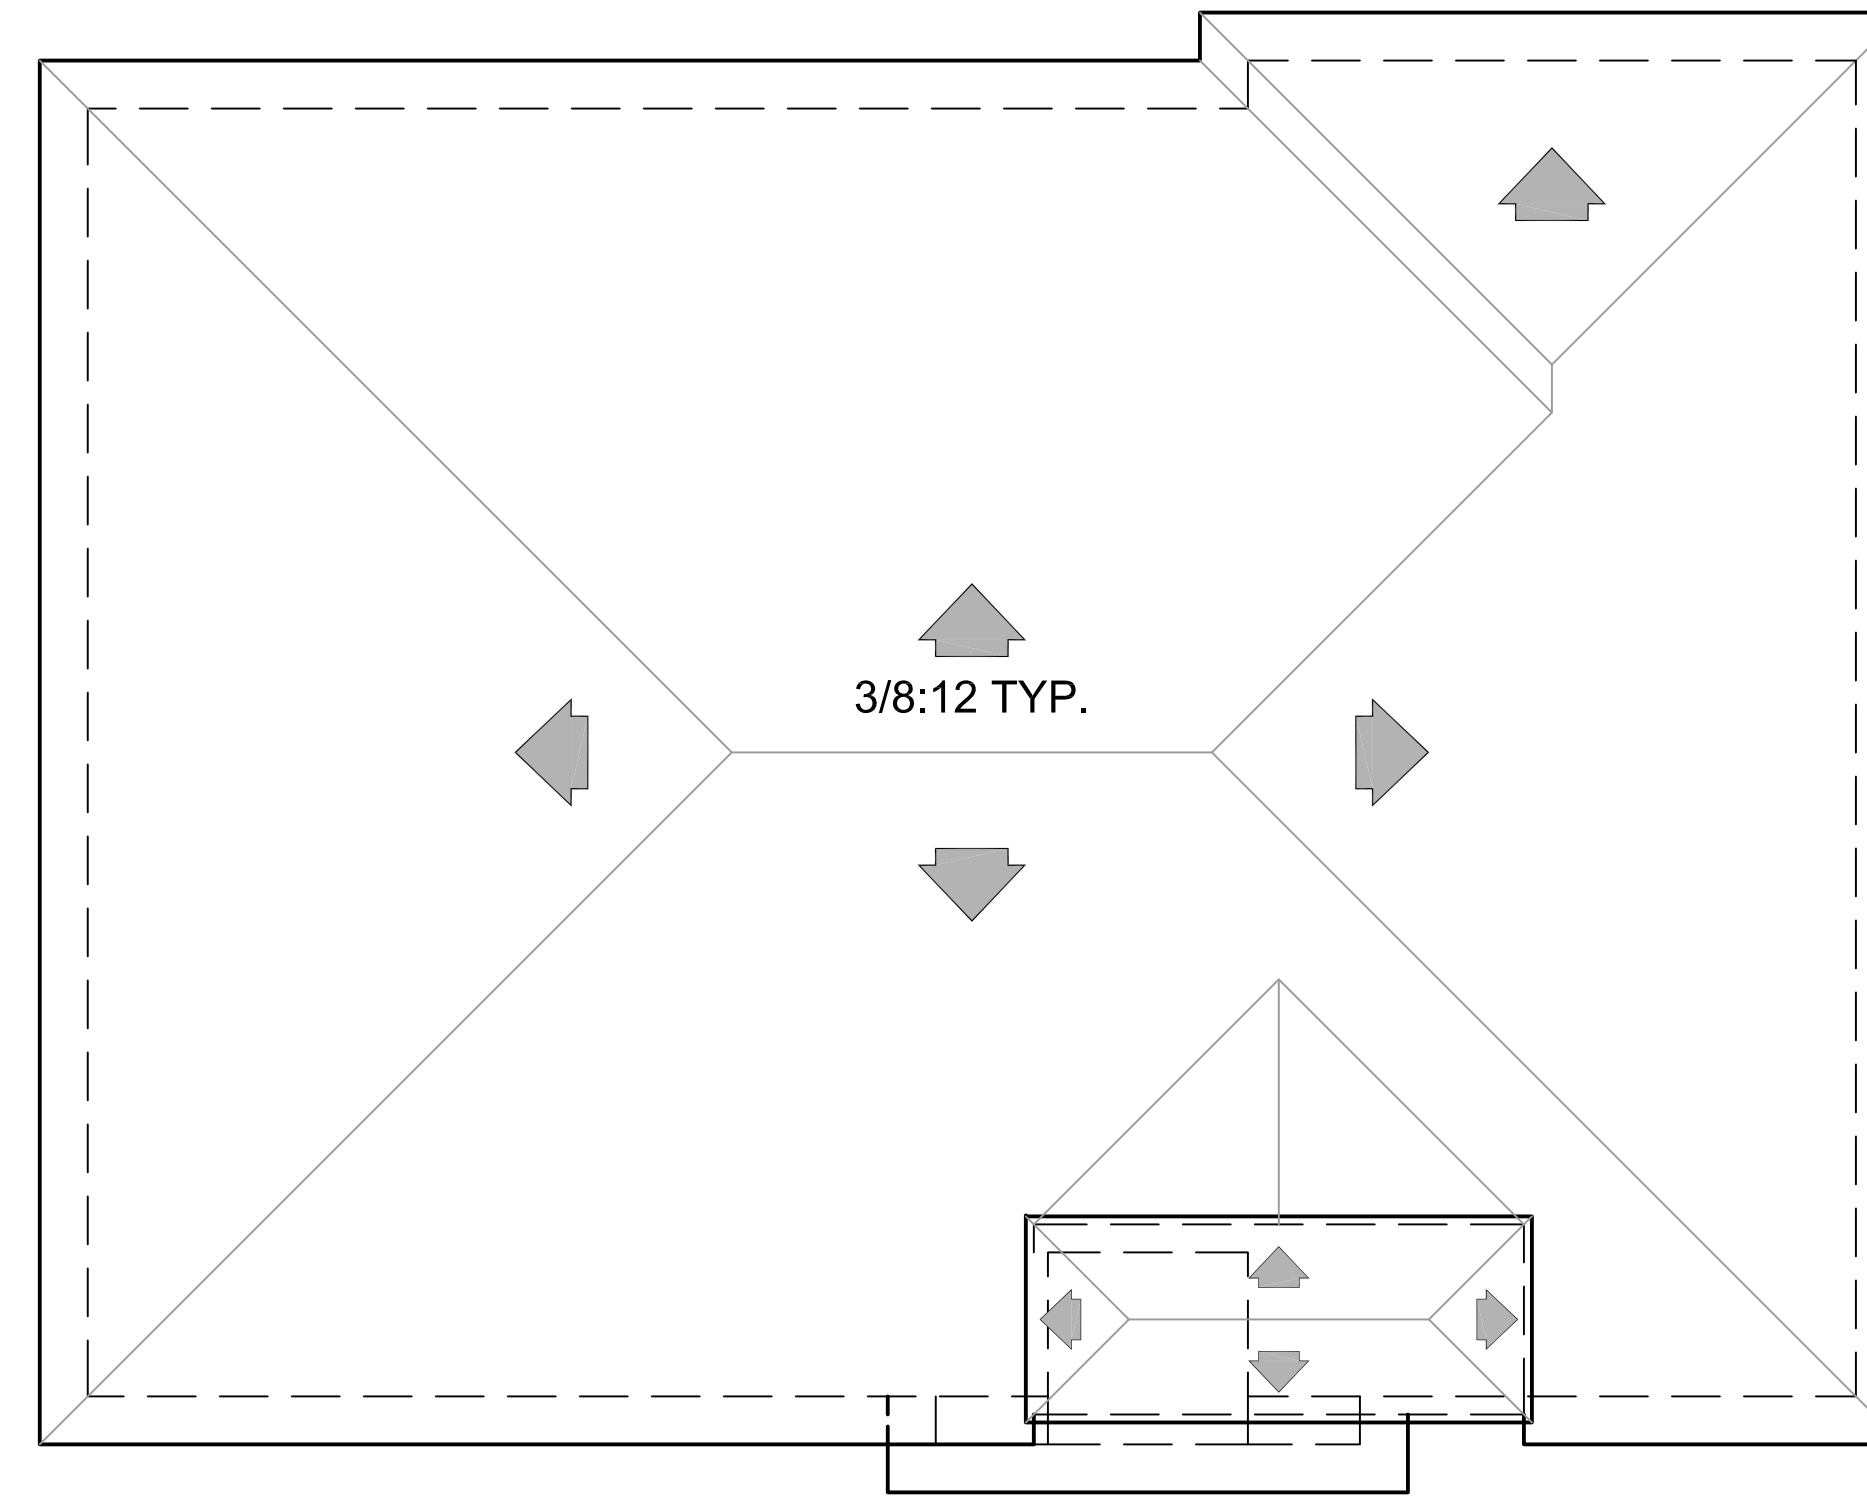

Roof Plan
1/4" = 1'-0"

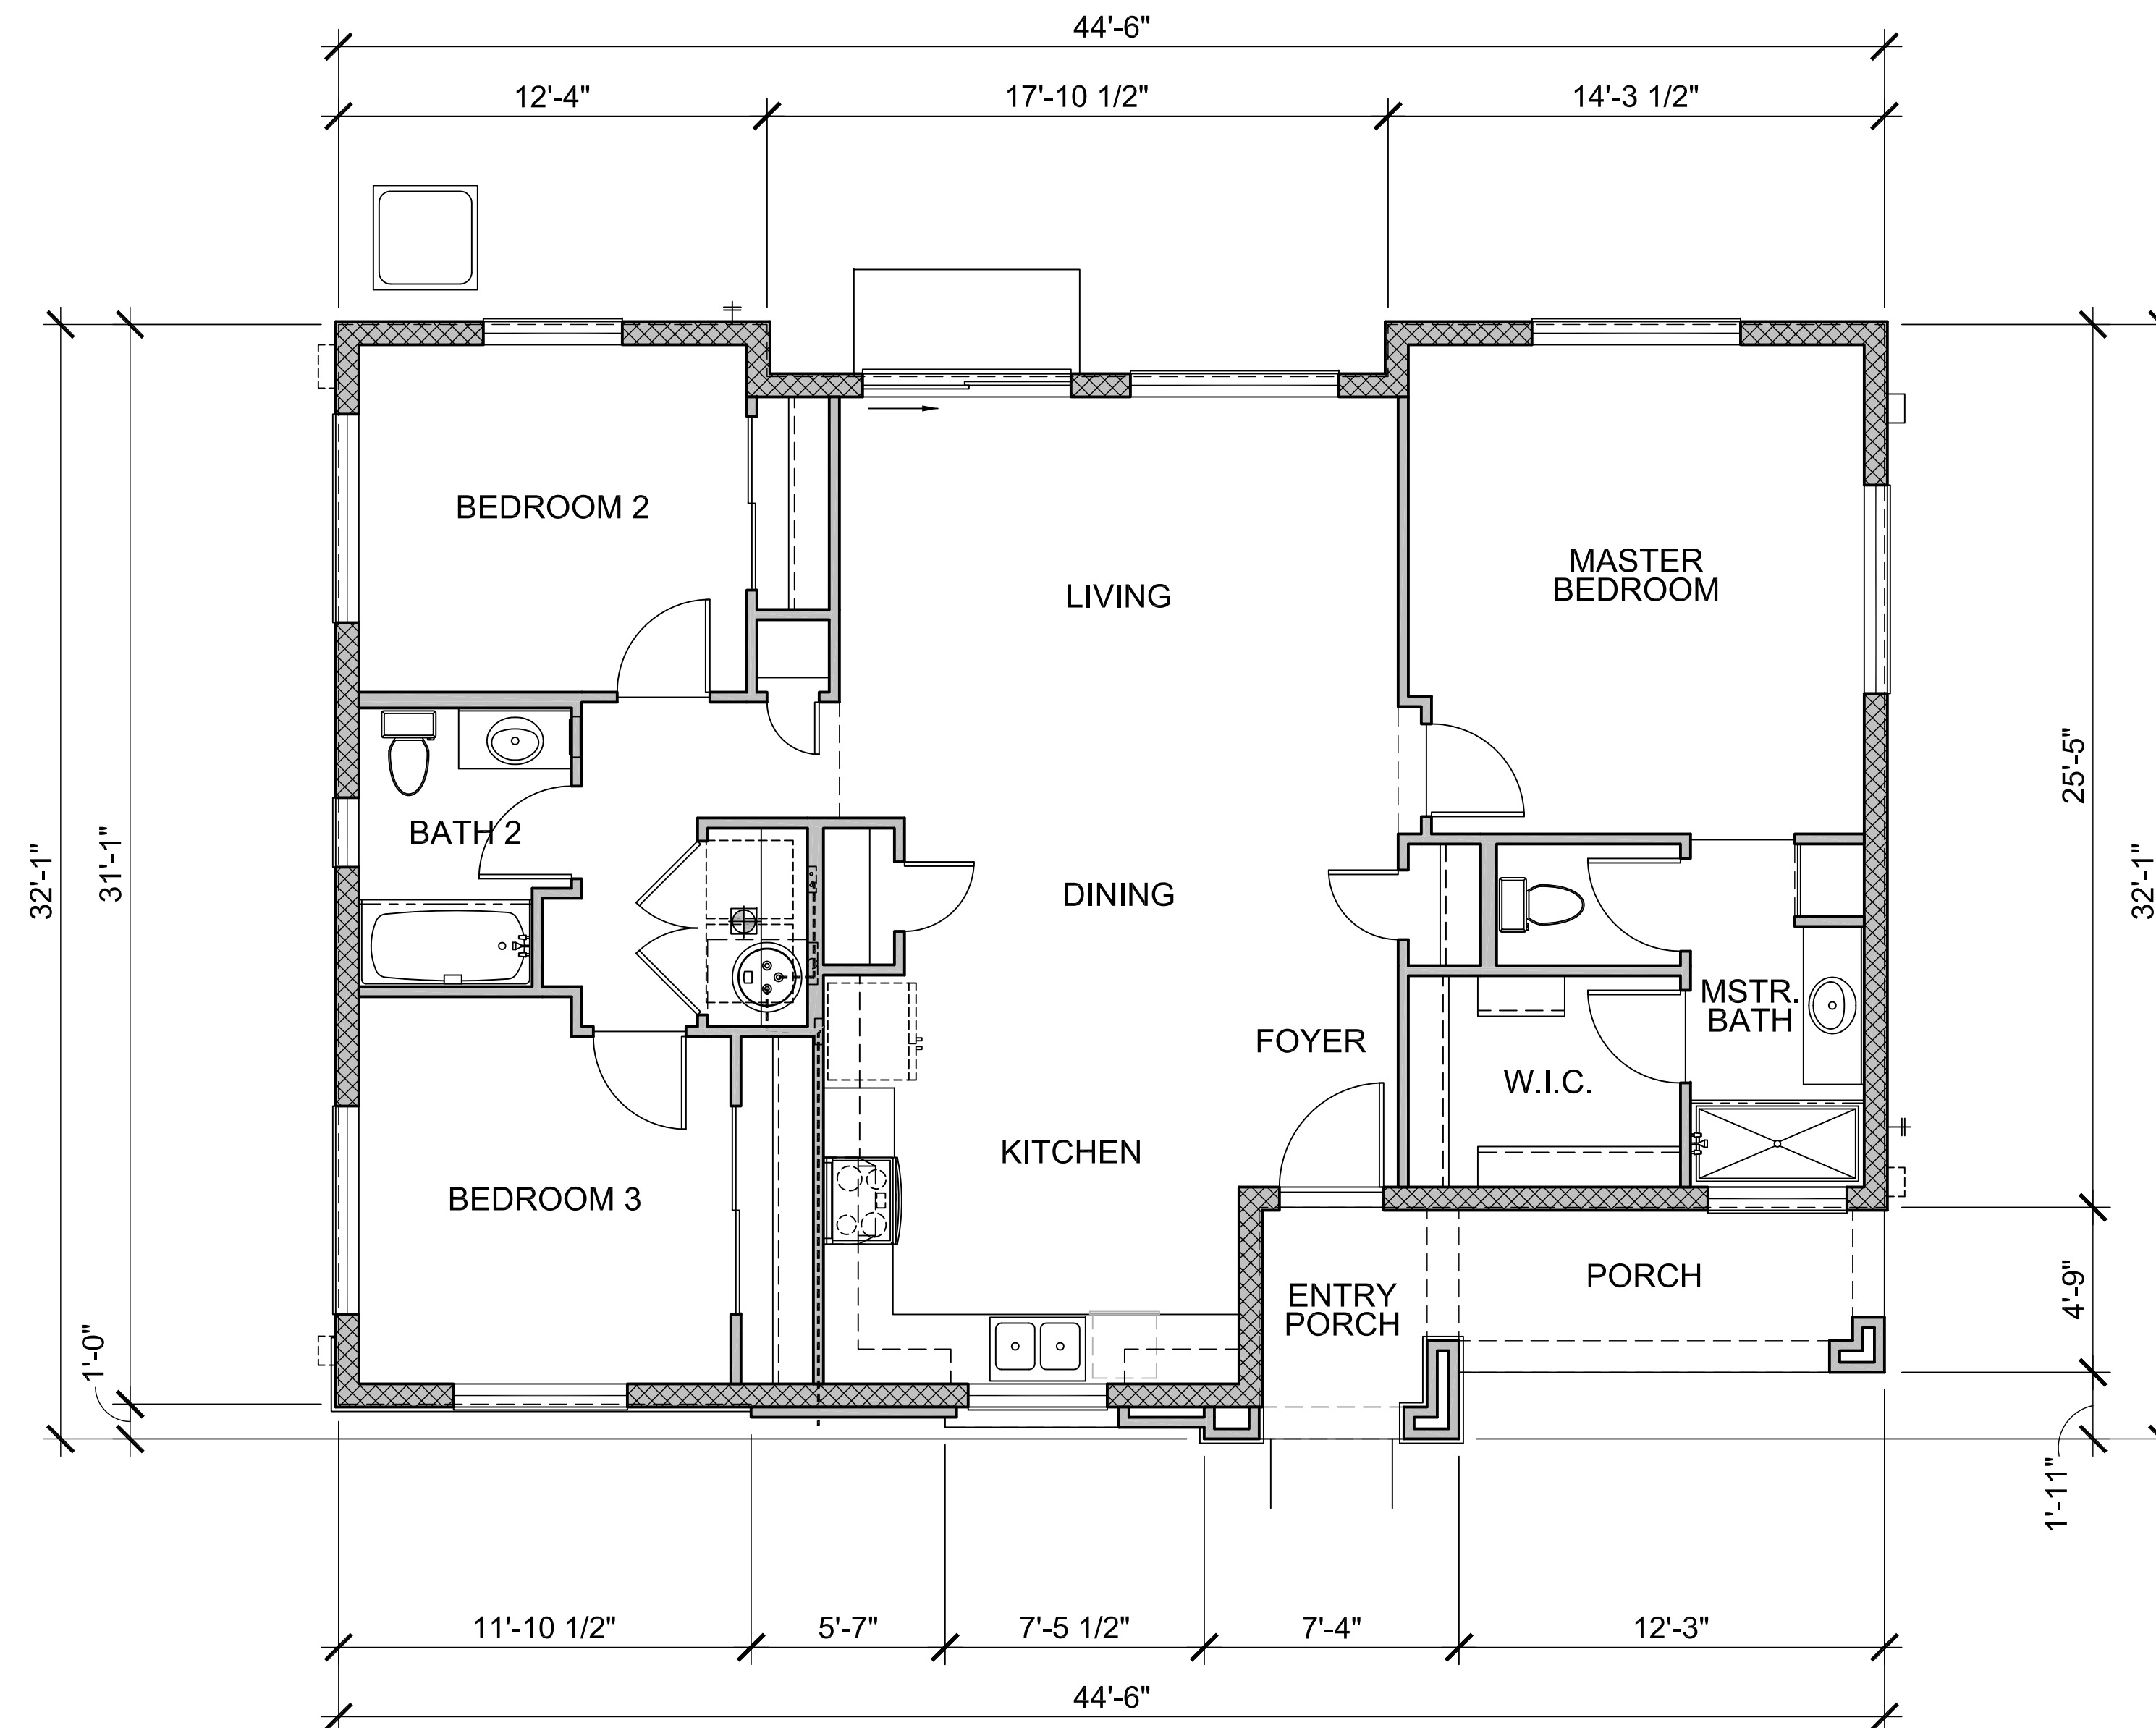

Floor Plan
1254 Livable S.F. 1/4" = 1'-0"

Plan 3 | Crismon Estates | Mesa, Arizona

12-16-2016

Crismon Development LLC


2241 E. Pecos Road, Suite 1, Chandler, AZ 85225
(480) 726-7575

FELTENGROUP

ARCHITECTURE | ENGINEERING | FORENSICS

PHONE: 602.867.2500 WWW.FELTENGROUP.COM

www.feltengroup.com copyright 2016

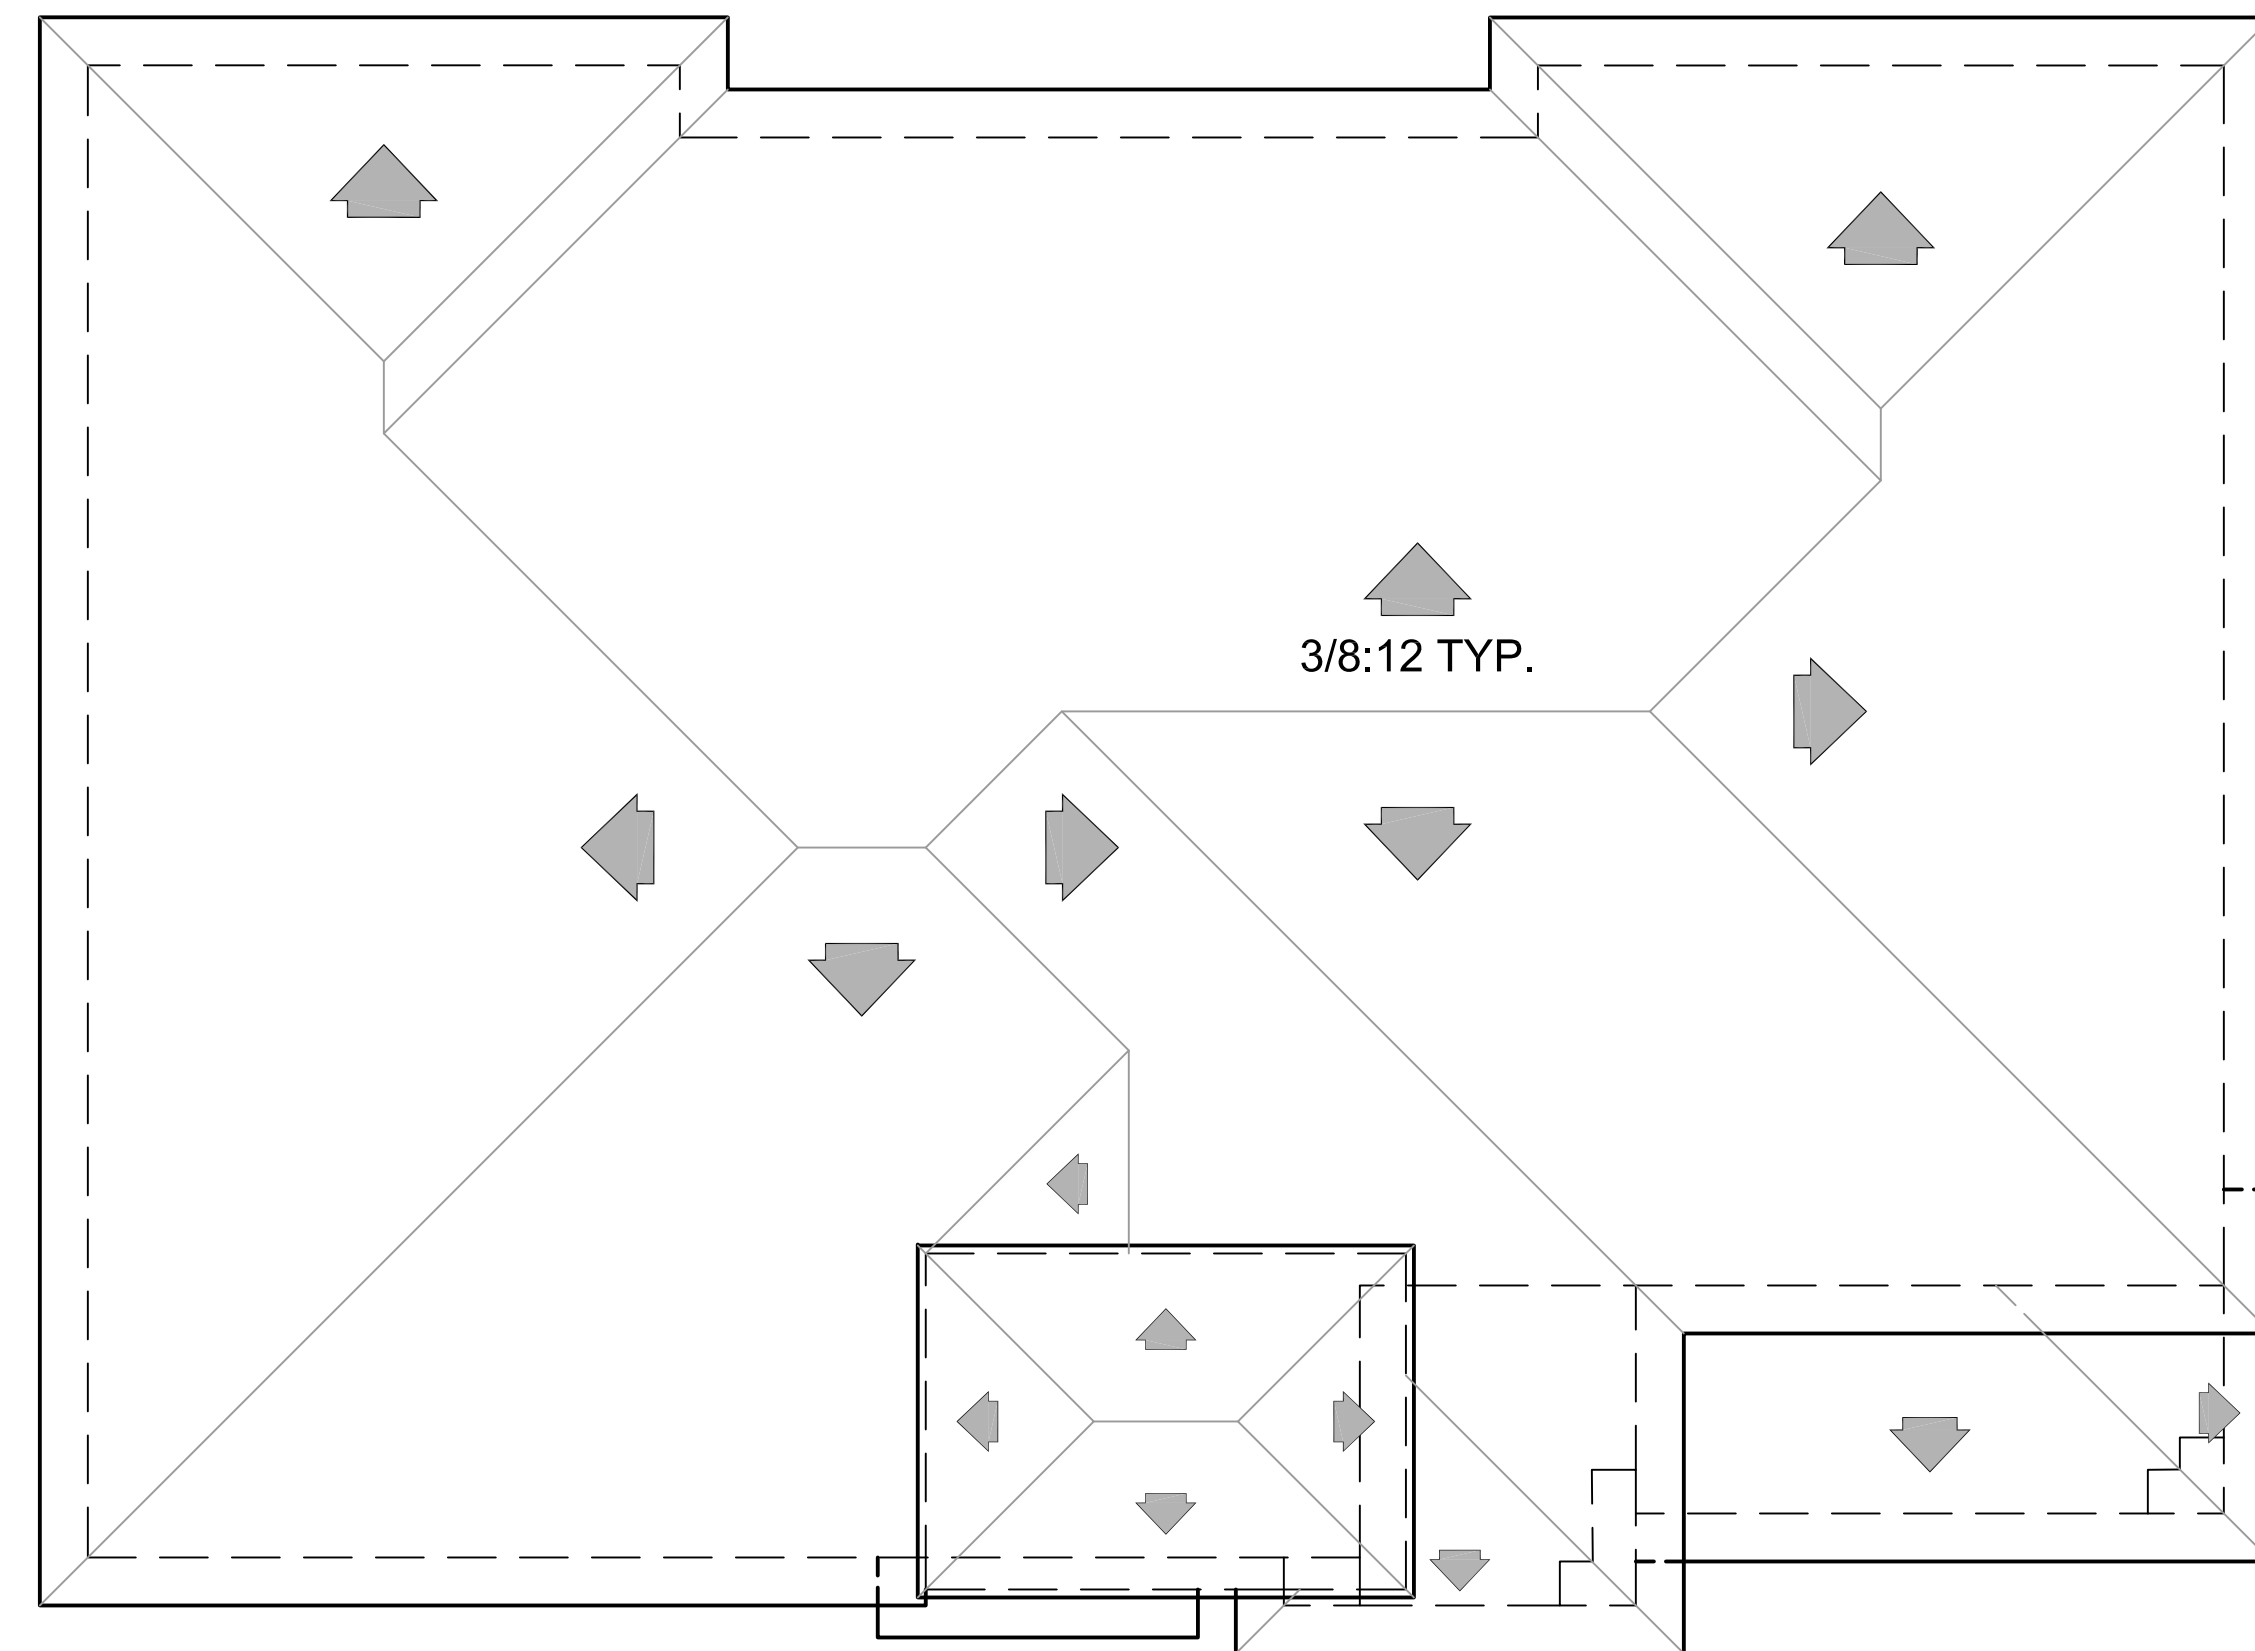

Roof Plan
1254 Livable S.F. 1/4" = 1'-0"

Plan 3 | Crismon Estates | Mesa, Arizona

12-16-2016

Crismon Development LLC


2241 E. Pecos Road, Suite 1, Chandler, AZ 85225
(480) 726-7575

FELTENGROUP

ARCHITECTURE | ENGINEERING | FORENSICS

PHONE: 602.867.2500 WWW.FELTENGROUP.COM

www.feltengroup.com copyright 2016

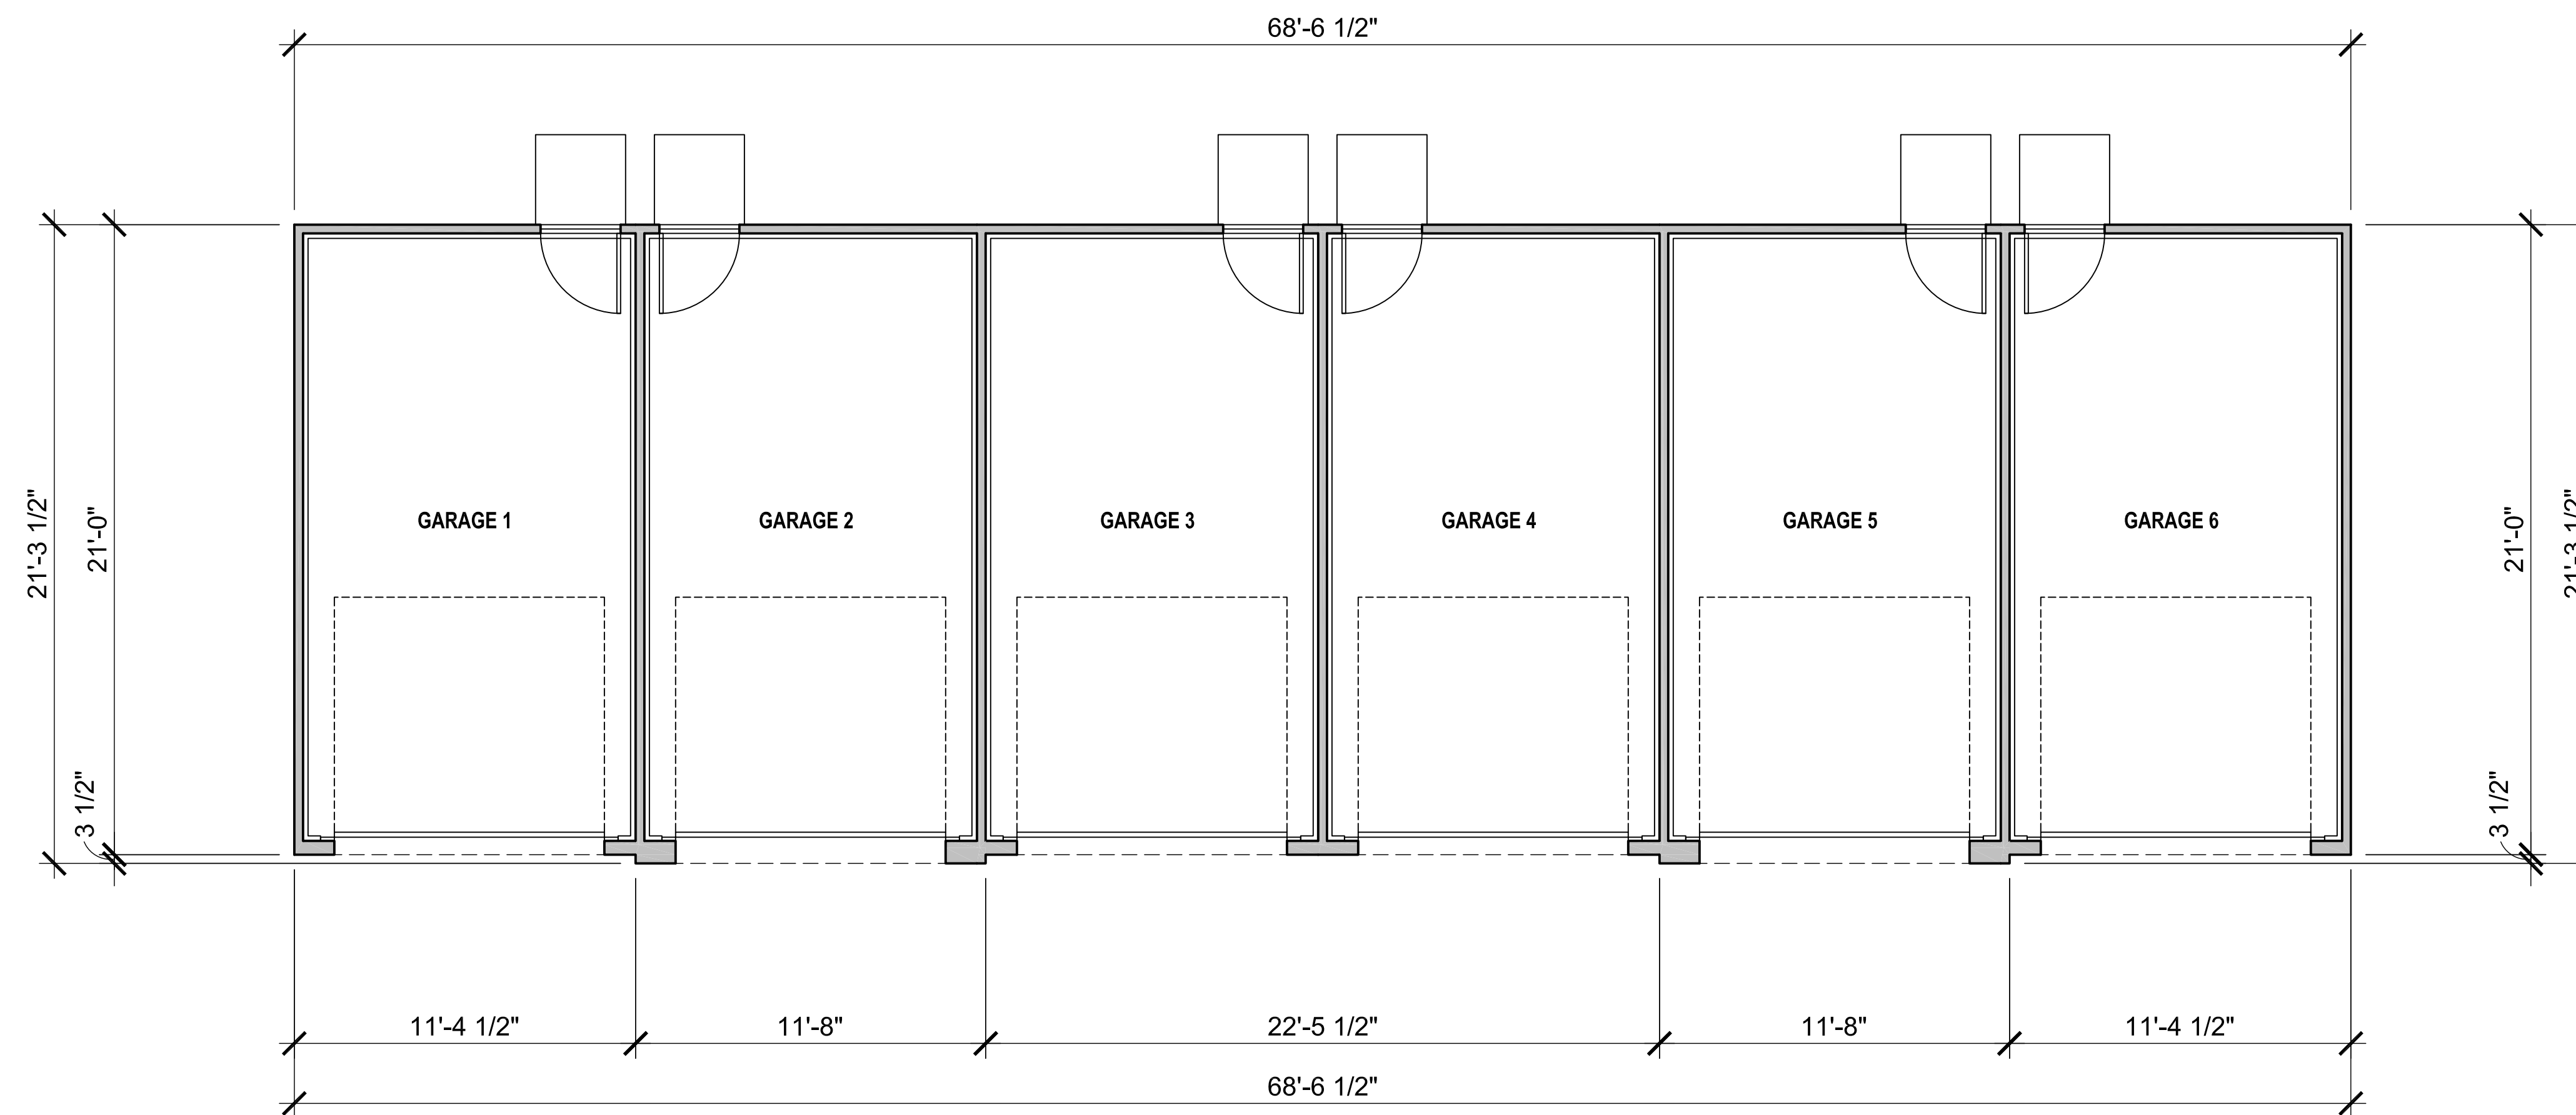


Floor Plan
1446 S.F. 1/4" = 1'-0"

Garages | Crismon Estates | Mesa, Arizona

12-16-2016

Crismon Development LLC
2241 E. Pecos Road, Suite 1, Chandler, AZ 85225
(480) 726-7575

FELTENGROU
ARCHITECTURE | ENGINEERING | FORENSICS
PHONE: 602.867.2500 WWW.FELTENGROU.COM
www.feltengroup.com copyright 2016

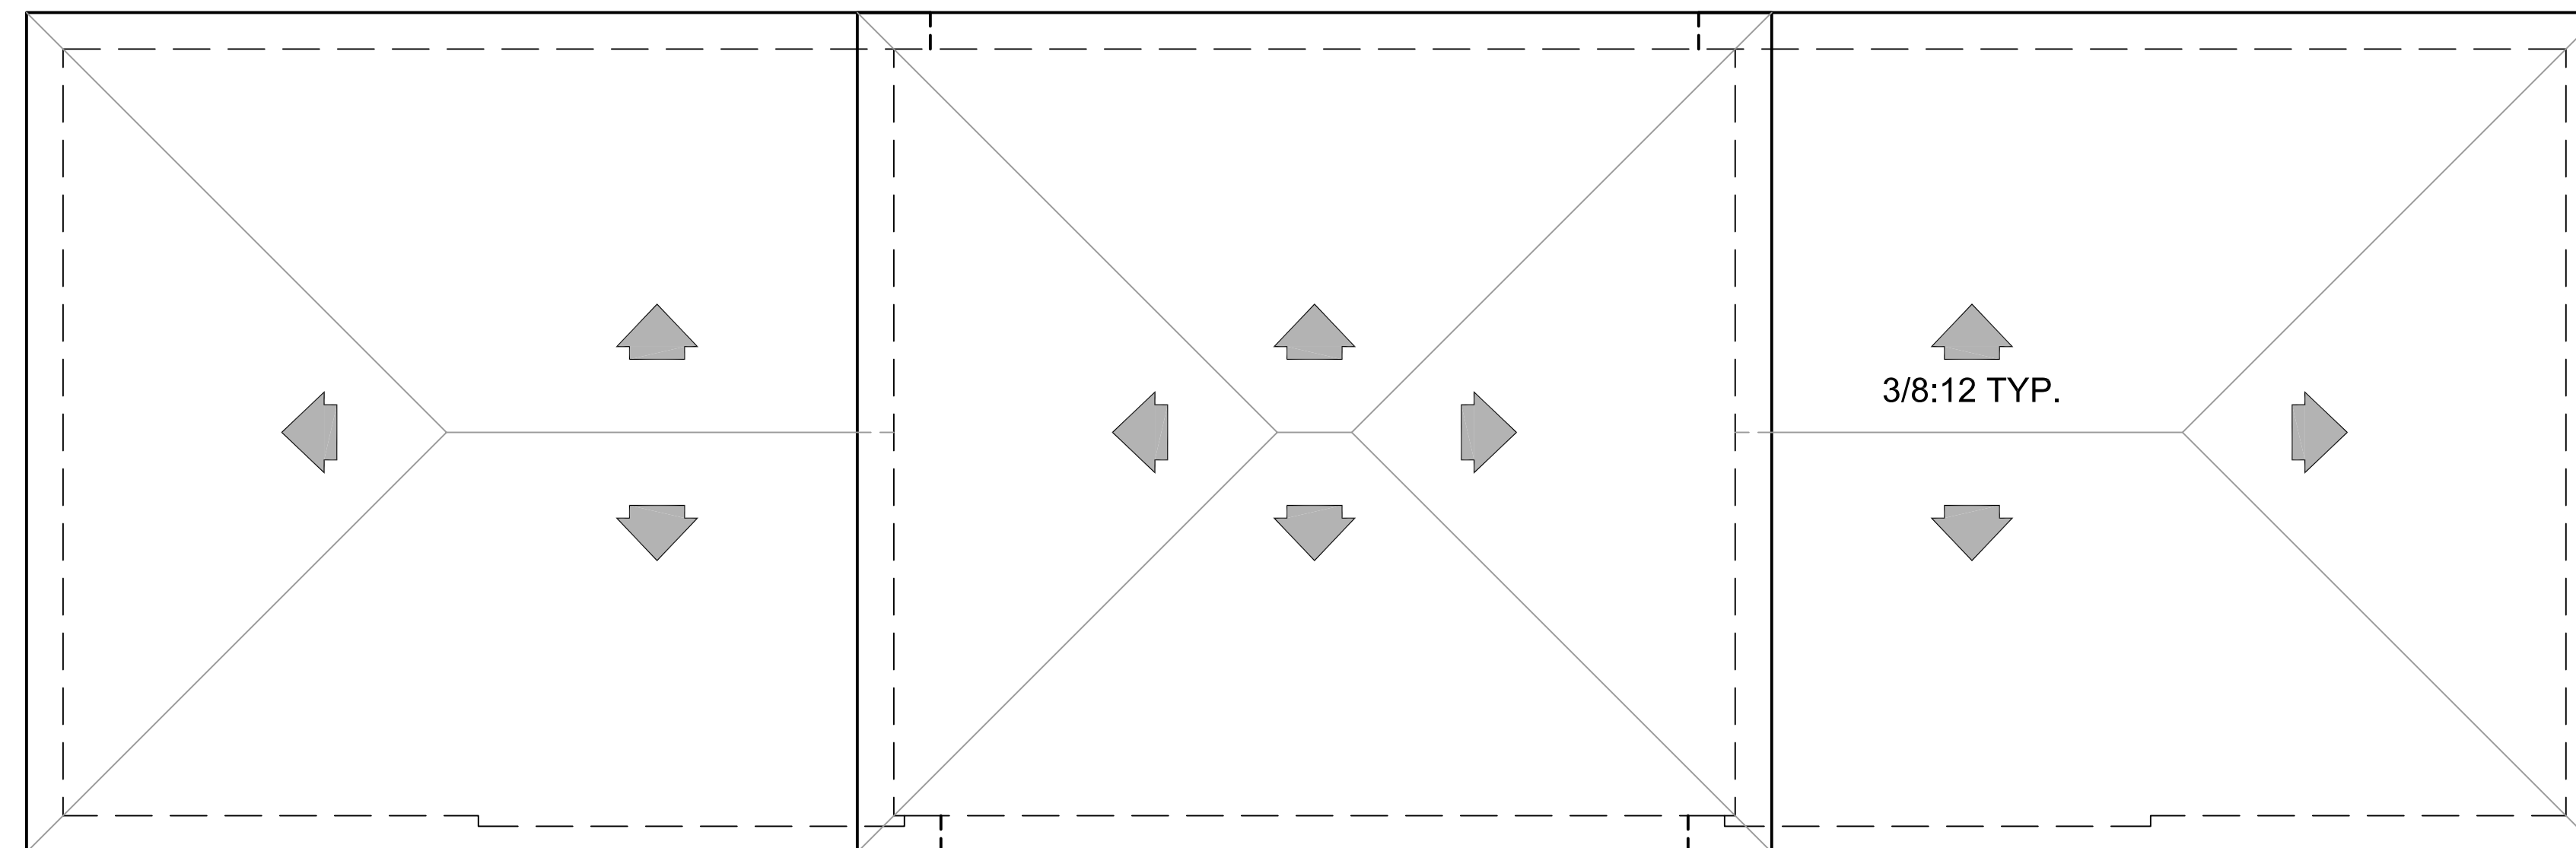


Roof Plan
1/4" = 1'-0"



Front Elevation
1/4" = 1'-0"



Right Elevation
3/16" = 1'-0"

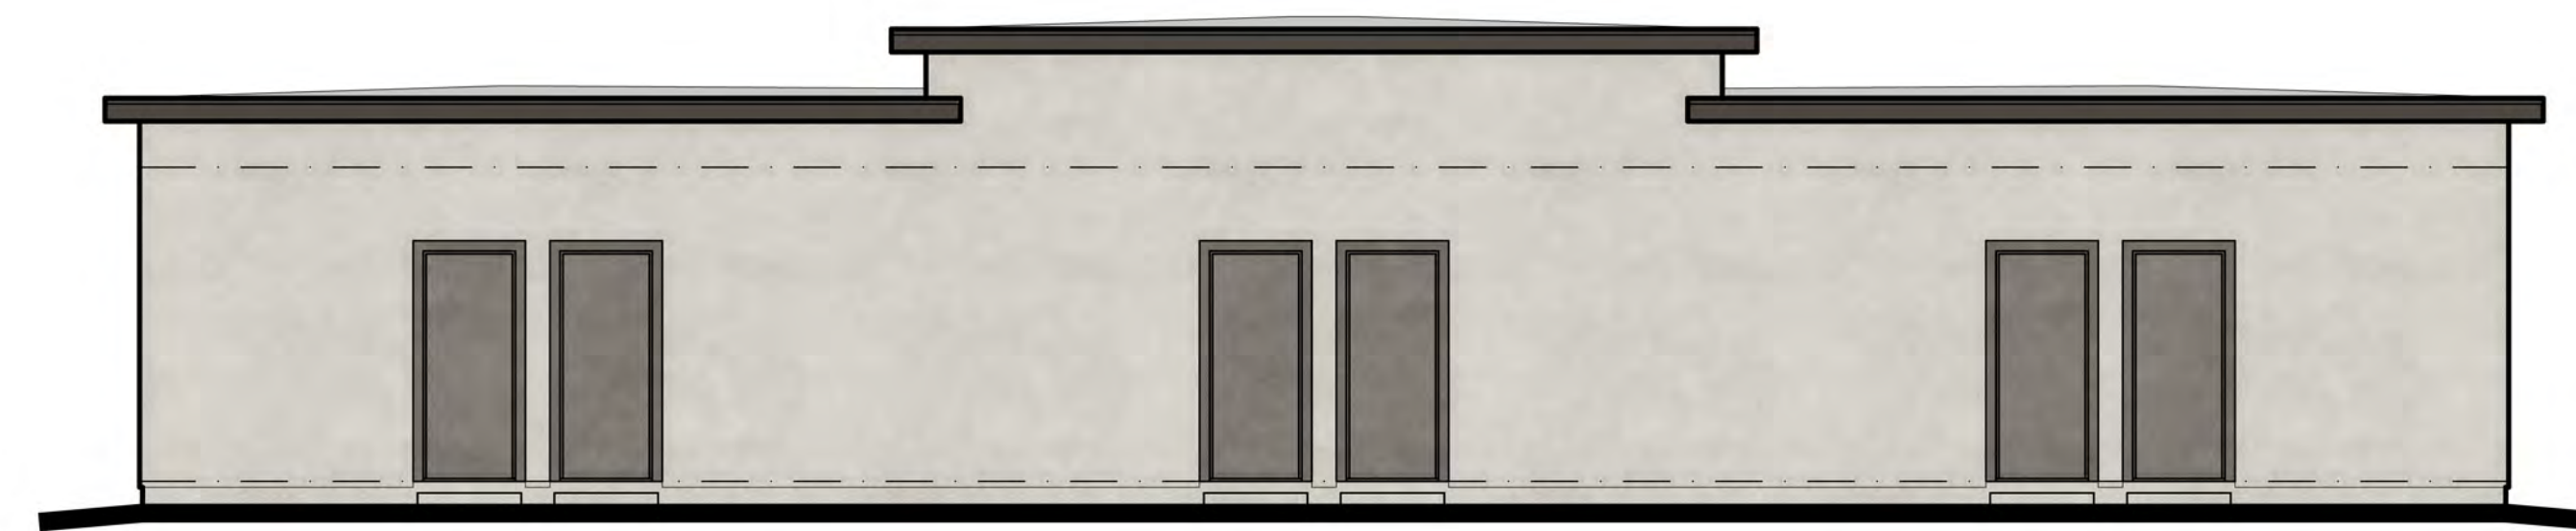

Rear Elevation
3/16" = 1'-0"



Left Elevation
3/16" = 1'-0"

Garages | Crismon Estates | Mesa, Arizona

12-16-2016

Crismon Development LLC
2241 E. Pecos Road, Suite 1, Chandler, AZ 85225
(480) 726-7575

FELTENGROUP
ARCHITECTURE | ENGINEERING | FORENSICS
PHONE: 602.867.2500 WWW.FELTENGROUP.COM
www.feltengroup.com copyright 2016

SW 7015
Repose Gray

244-C1

Body Color
Mfg: Sherwin Williams

SW 7020
Black Fox

244-C7

Trim Color
Mfg: Sherwin Williams

SW 7642
Pavestone

283-C5

Accent Body Color 1
Mfg: Sherwin Williams

SW 2811
Rookwood Blue Green

Front Door Color
Mfg: Sherwin Williams

SW 7019
Gauntlet Gray

244-C6

Accent Body Color 2
Mfg: Sherwin Williams

Stone
Mfg: Eldorado Stone
Longitude 24 - Silent Gray

Crismon Estates | Mesa, Arizona

Crismon Development LLC

2241 E. Pecos Road, Suite 1, Chandler, AZ 85225
(480) 726-7575

12-12-2016

FELTENGROUP

ARCHITECTURE | ENGINEERING | FORENSICS
www.feltengroup.com copyright 2015

SW 7104
Cotton White

265-C1

SW 6258
Tricorn Black

251-C1

Body Color
Mfg: Sherwin Williams

SW 0055
Light French Gray

SW 6251
Outerspace

225-C7

Trim Color
Mfg: Sherwin Williams

SW 6249
Storm Cloud

225-C5

Front Door Color
Mfg: Sherwin Williams

Accent Body Color 1
Mfg: Sherwin Williams

Accent Body Color 2
Mfg: Sherwin Williams



Stone
Mfg: Eldorado Stone
Ledge Cut 33- Birch

Crismon Estates | Mesa, Arizona | Color Scheme B

12-15-2016

Crismon Development LLC
2241 E. Pecos Road, Suite 1, Chandler, AZ 85225
(480) 726-7575

FELTENGGROUP
ARCHITECTURE | ENGINEERING | FORENSICS
www.feltengroup.com copyright 2015

SW 7106
Honied White

262-C2

SW 7027
Well-Bred Brown

241-C7

Body Color
Mfg: Sherwin Williams

SW 0008
Cajun Red

Trim Color
Mfg: Sherwin Williams

SW 0007
Decorous Amber

Front Door Color
Mfg: Sherwin Williams

SW 6152
Superior Bronze

207-C6

Accent Body Color 1
Mfg: Sherwin Williams

Accent Body Color 2
Mfg: Sherwin Williams



Stone
Mfg: Eldorado Stone
Mountain Ledge- Mesa Verde

Crismon Estates | Mesa, Arizona | Color Scheme C

12-15-2016

Crismon Development LLC
2241 E. Pecos Road, Suite 1, Chandler, AZ 85225
(480) 726-7575

FELTENGGROUP
ARCHITECTURE | ENGINEERING | FORENSICS
www.feltengroup.com copyright 2015