



**BUILDING SECTION**  
 SCALE: 1/8" = 1'-0"

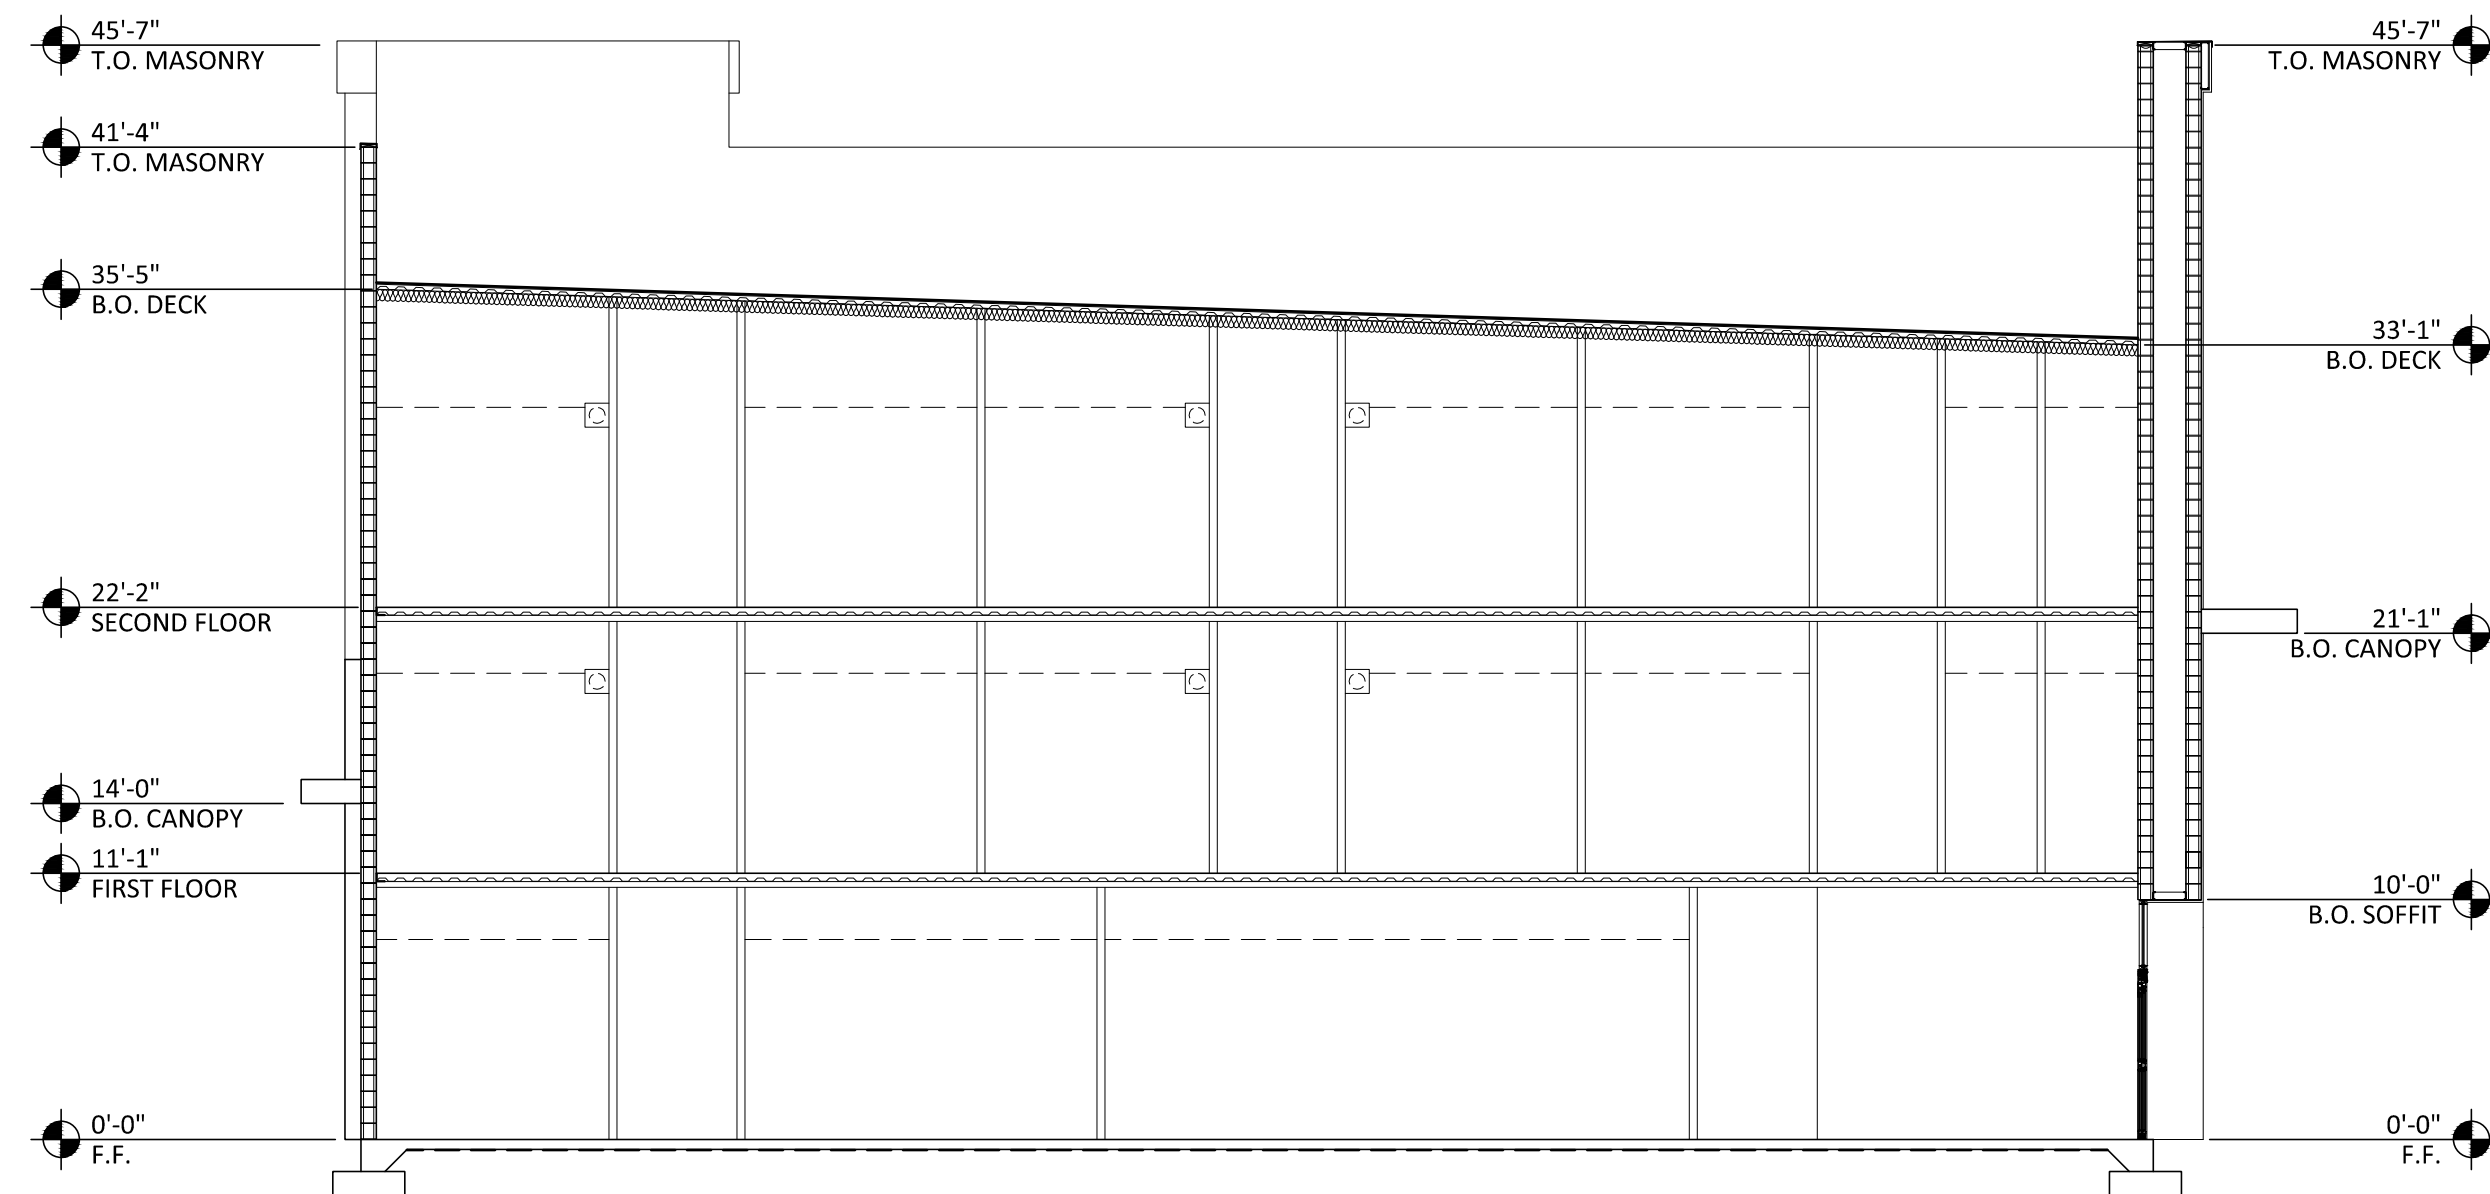

**BUILDING SECTION**  
 SCALE: 1/8" = 1'-0"

**LIFE STORAGE**  
 1356 EAST BASELINE RD.  
 MESA, AZ 85204  
 DATE: 3-23-2017 (PRELIMINARY)

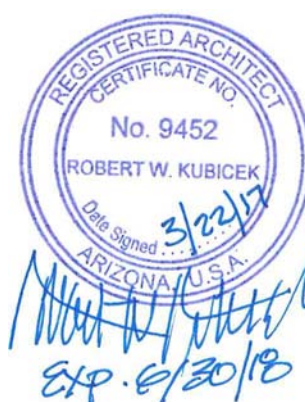

2016 R K A A  
 ARCHITECTS, INC. ALL  
 RIGHTS RESERVED.  
 THIS DRAWING IS AN  
 INSTRUMENT OF  
 SERVICE. IT IS THE  
 PROPERTY OF R K A A  
 ARCHITECTS, INC. AND  
 MAY NOT BE  
 DUPLICATED, USED OR  
 DISCLOSED WITHOUT  
 WRITTEN PERMISSION  
 OF THE ARCHITECT.

**A5.0**

RKAA# 16200.00

