



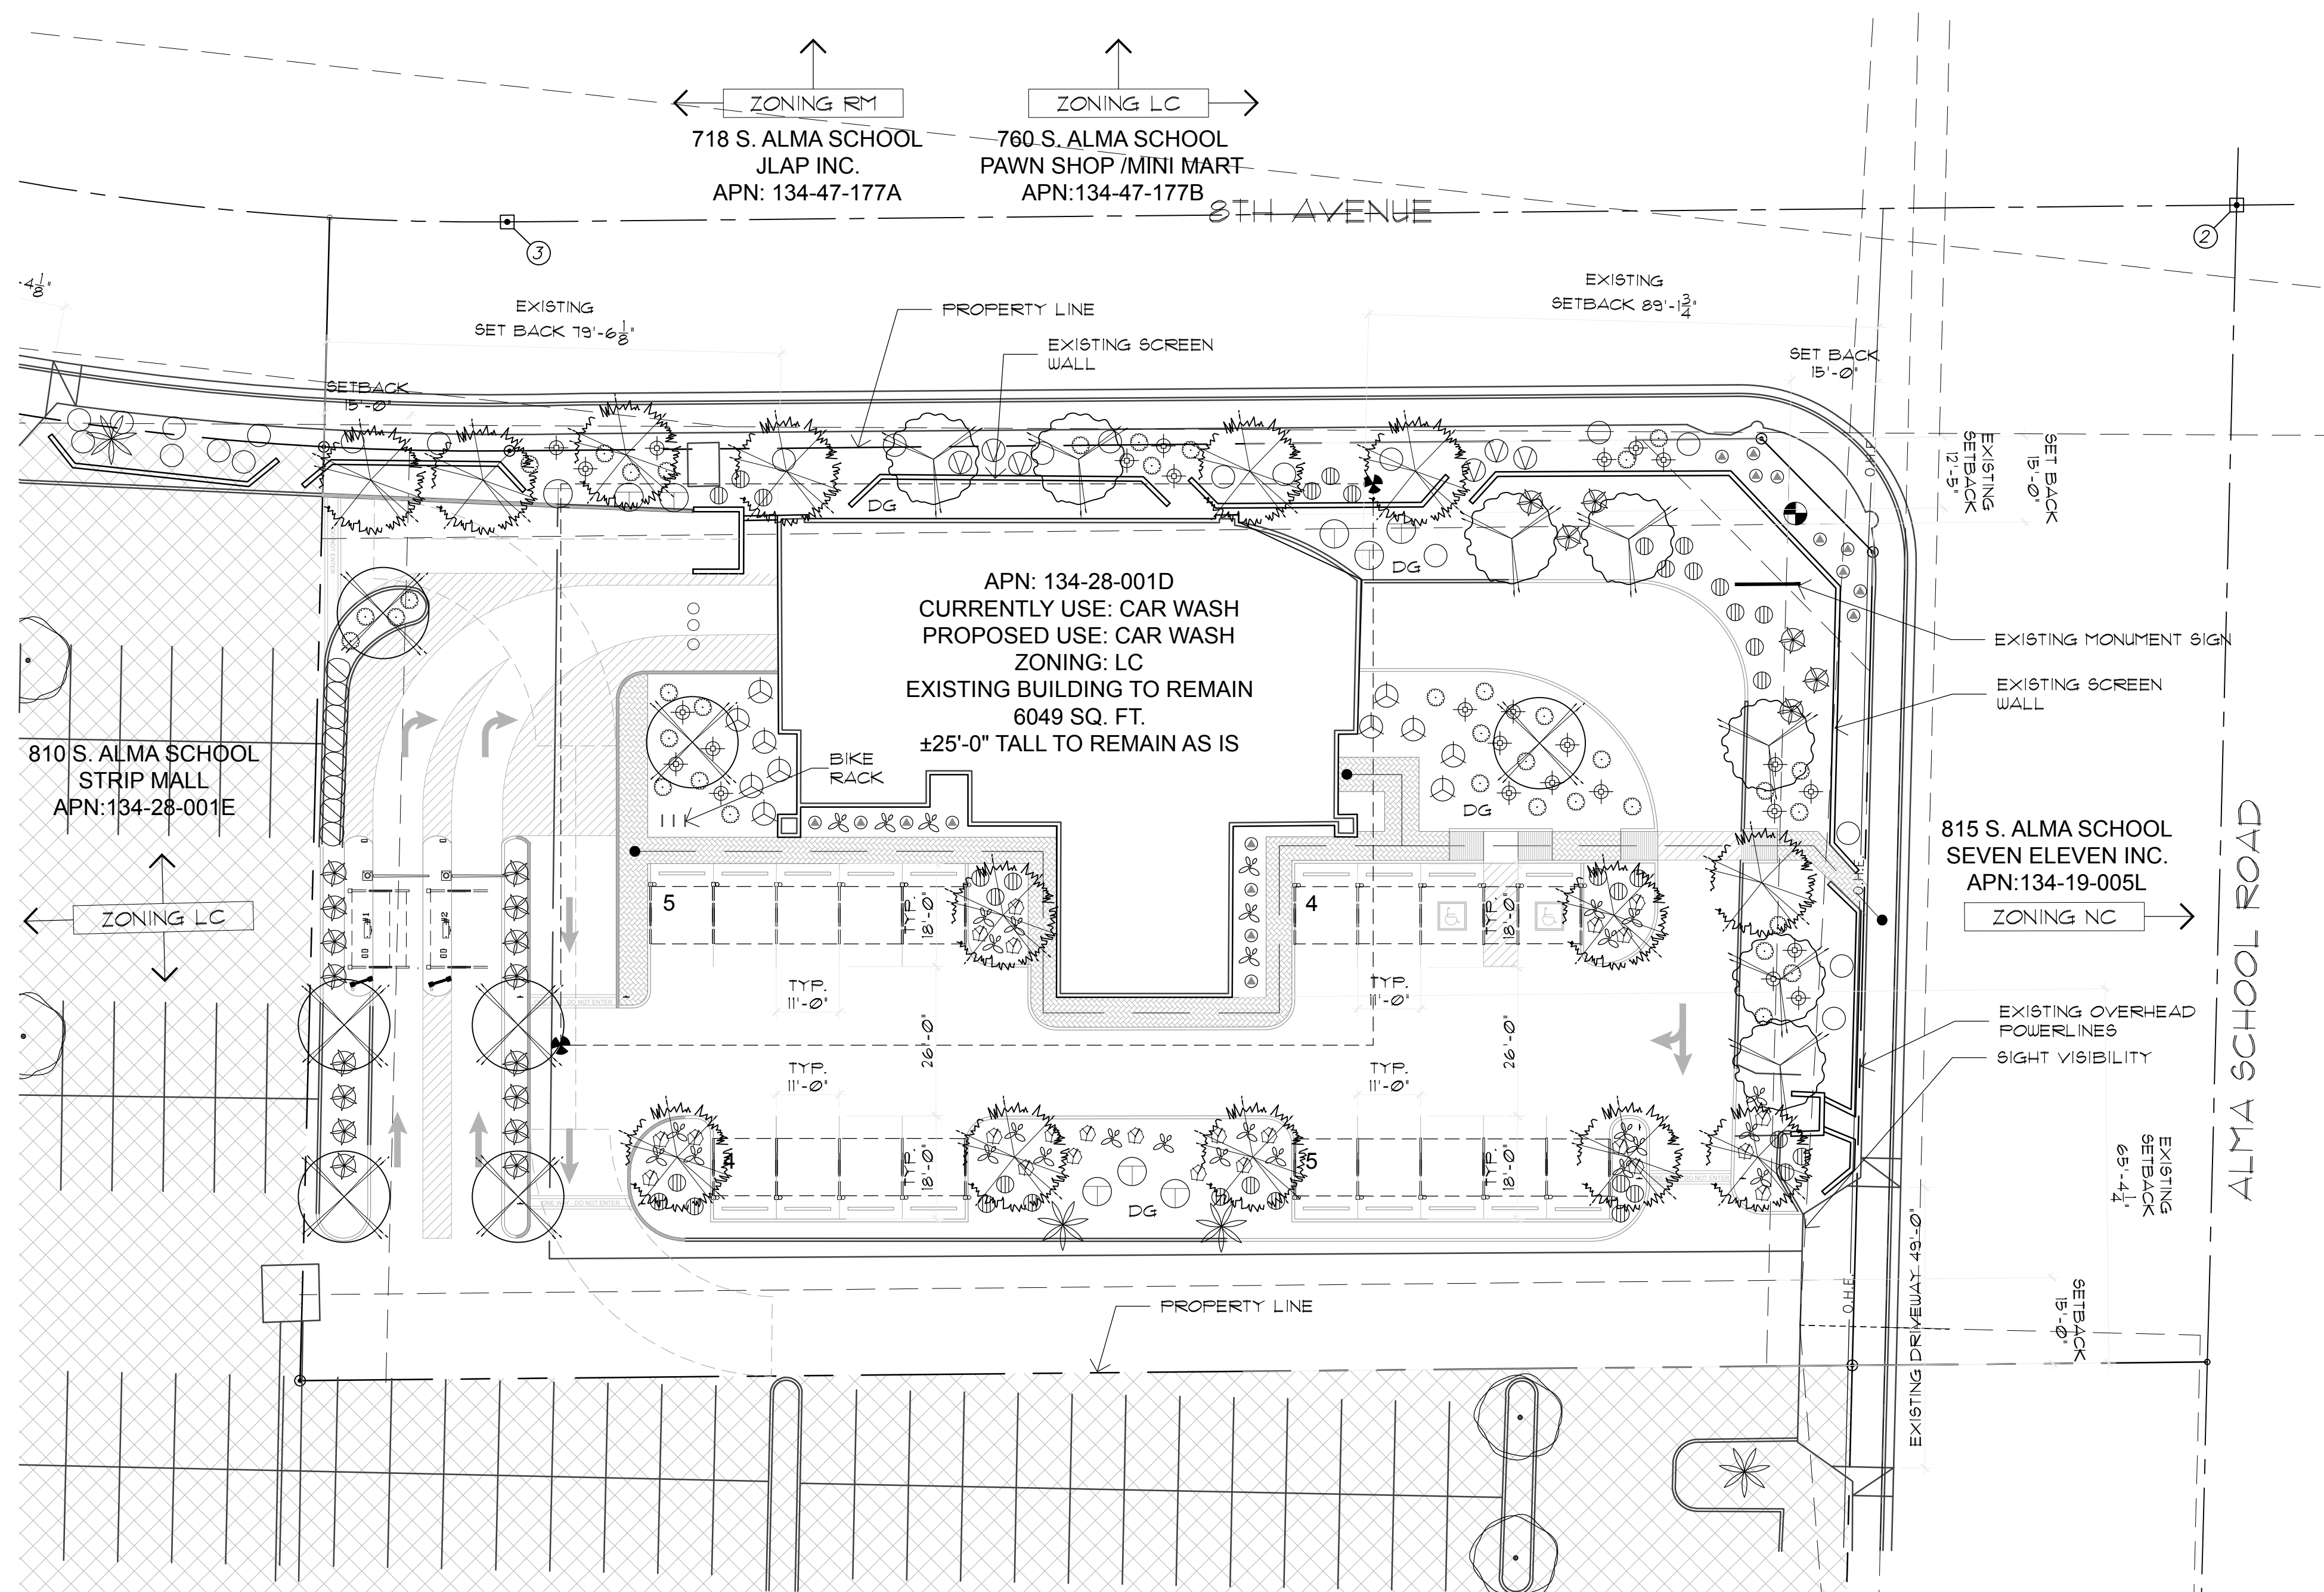

PLANTING PLAN
SCALE: 1"=20'-0"

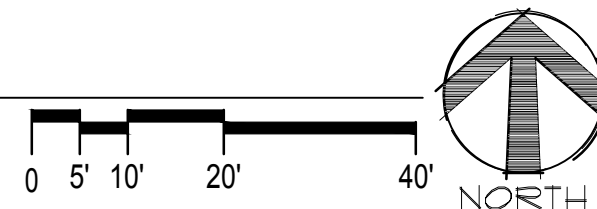

PLANT LEGEND

BOTANICAL NAME	COMMON NAME	QTY	SIZE	COMMENTS
----------------	-------------	-----	------	----------

EXISTING TREES

- Existing Palm (To Remain)
- Existing Tree (To Remain)

TREES

Caesalpinia mexicana	Mexican Bird of Paradise	7	15 Gal.	5'4" x 3'W x 10' Cal. Min Multi-Trunk Dense Canopy
Nerium Oleander Tree	Oleander Tree (Red)	7	15 Gal.	7'4" x 2'W x 15' Cal. Min Multi-Trunk Dense Canopy
Quercus virginiana 'Heritage'	'Heritage' Live Oak	14	24" Box	9'4" x 4'W x 10' Cal. Min Standard Trunk Dense Canopy

ACCENTS/VINES

Aloe 'Blue Elf'	'Blue Elf' Aloe	5-Gal.	17	As Per Plan
Aloe barbadensis	Medicinal Aloe	5-Gal.	22	Yellow Flower
Hesperaloe parviflora	Red Yucca	5-Gal.	26	As Per Plan
Pedilanthus macrocarpus	Lady Slipper	5-Gal.	29	As Per Plan

SHRUBS

Existing Shrub (To Remain)				
Eremophila hydrophana 'Blue Bells'	Blue Bells	5-Gal.	36	As Per Plan
Leucophyllum frutescens 'Green Cloud'	Green Cloud Ranger	5-Gal.	6	As Per Plan
Ruellia peninsularis	Baja Ruellia	5-Gal.	8	As Per Plan
Tecoma hybrid 'Bells of Fire'	Bells of Fire	5-Gal.	11	As Per Plan
Tecoma stans	Yellow Bells	5-Gal.	9	As Per Plan

GROUND COVERS

Lantana hybrid 'New Gold'	New Gold Lantana	1-Gal.	37	As Per Plan
Wedelia trilobata	Yellow Dot	1-Gal.	24	As Per Plan

MISCELLANEOUS

- Decomposed Granite - Size and Color To Match Existing
- 2" Depth In All Planting Areas (Typ)

CITY OF MESA LS REQUIREMENTS

	REQUIRED	PROVIDED
RIGHT OF WAY / STREET FRONTAGE	1 Tree/6 Shrub per 25 LF (And 50% Coverage)	
ALMA SCHOOL (120 FT.) TREES	5	5
SHRUBS	30	37
WARNER ROAD (245 FT.) TREES	10	10
SHRUBS	60	60

COLLABORATIVE V
DESIGN STUDIO INC.
7116 EAST 1ST AVENUE,
SUITE 103
SCOTTSDALE, ARIZONA
85251
OFFICE: 480-347-0590
FAX: 480-656-6012

Larson Associates Architects, Inc.
3807 North 24th Street, Suite 100
Phoenix, AZ 85016
602.955.9929 602.954.4790 FAX
design@larson-architects.com

Larson

EXPRESS CAR WASH
805 S. ALMA SCHOOL RD
MESA, AZ
APN:



Drawing Name:
PLANTING PLAN

Revisions

Date: 1/30/2017

Project Number:

Drawing No:

1.0