


N. COUNTRY CLUB DR.

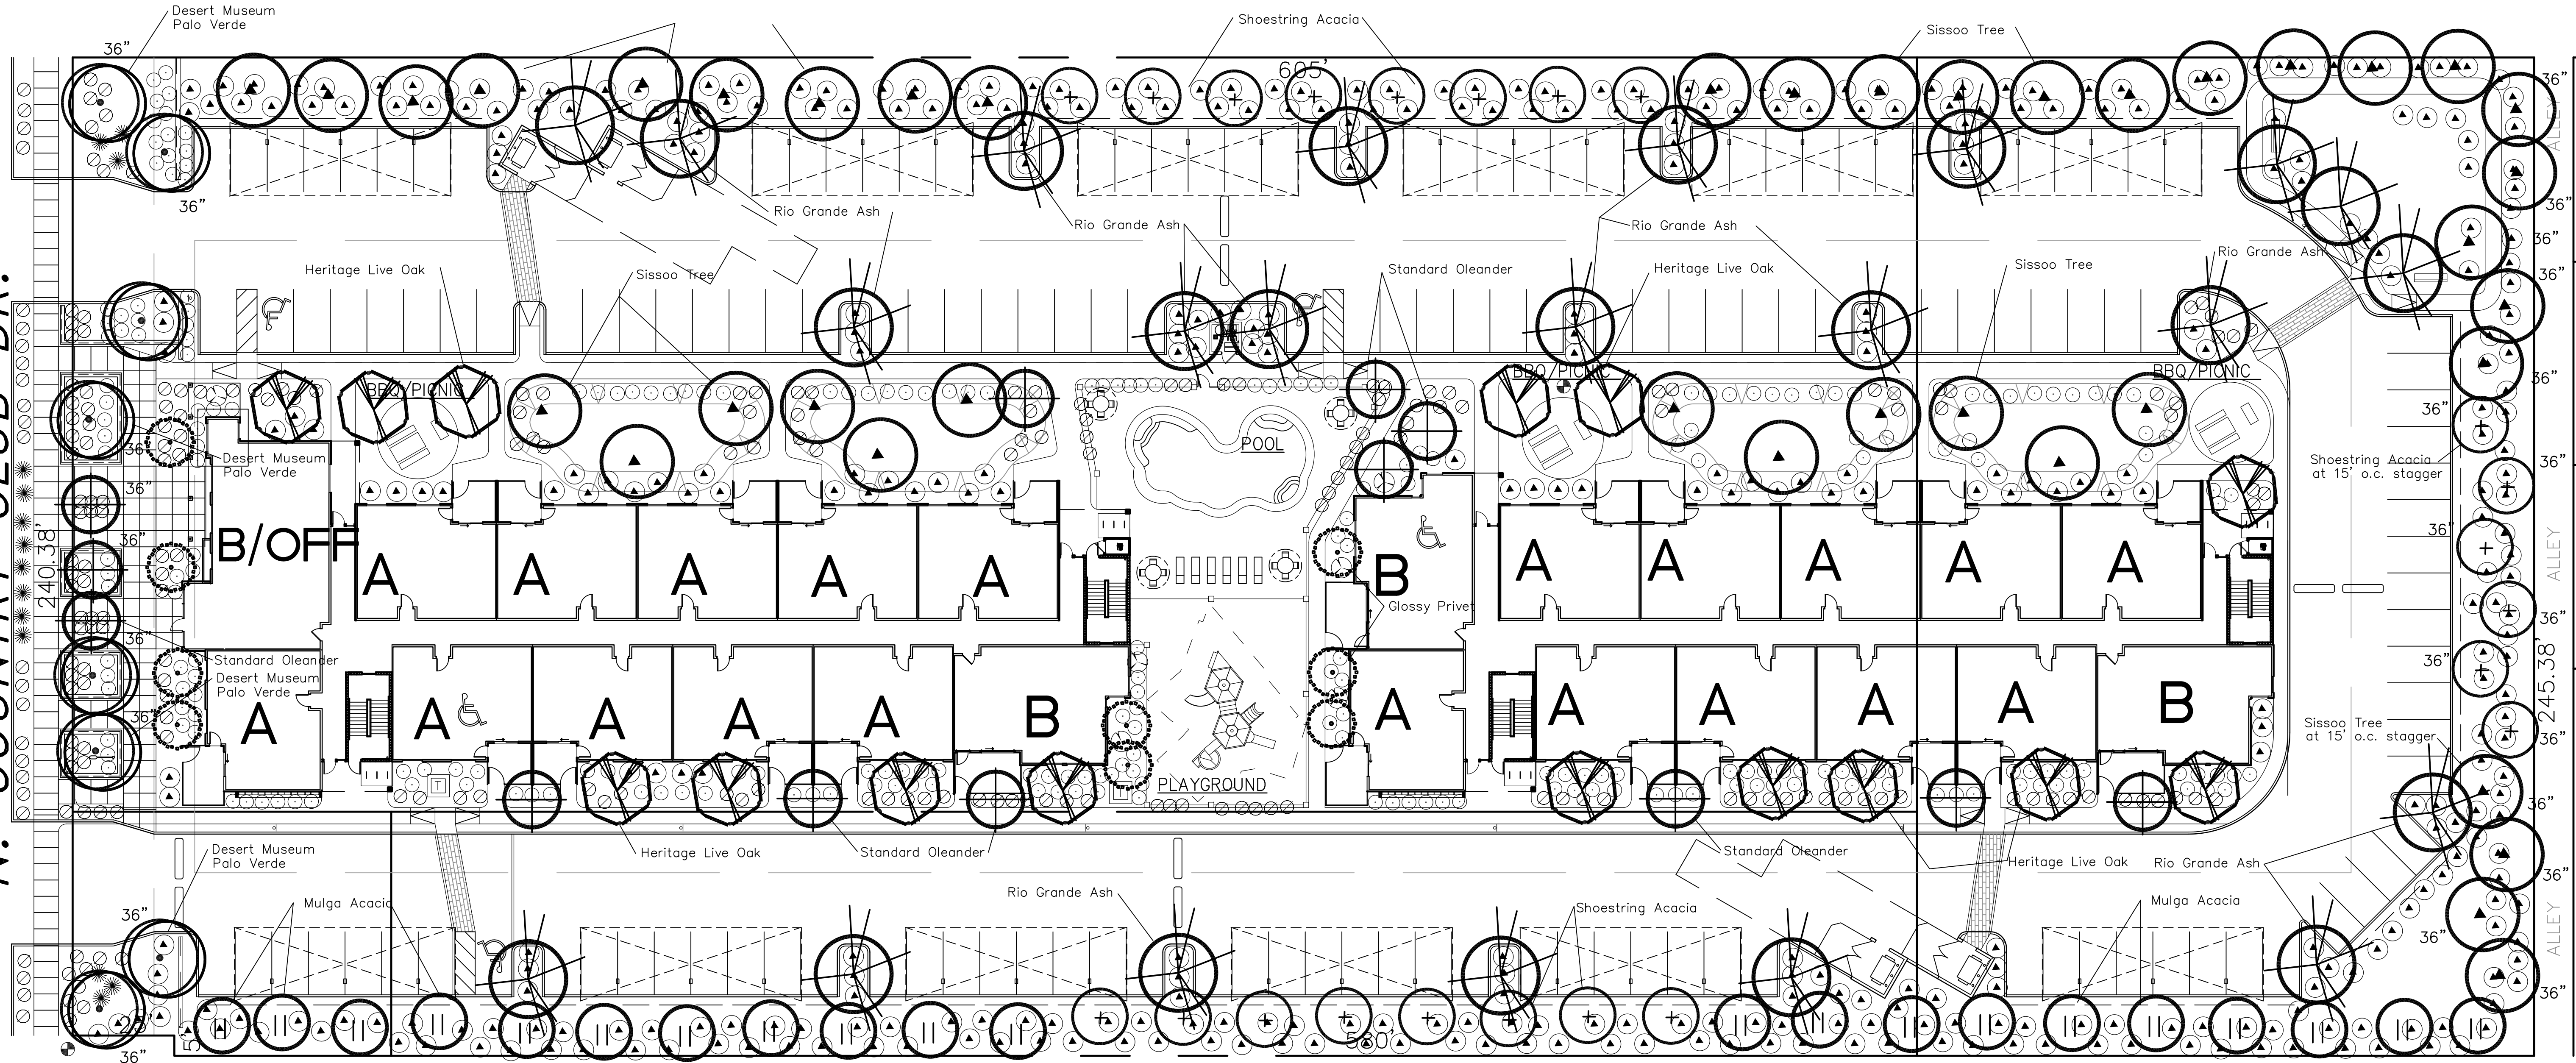



PLANT MATERIAL LEGEND

KEY	SYMBOL	BOTANICAL/COMMON NAME	SIZE (Height, Canopy, & Caliper)
TREES			
1	+	Acacia stenophylla Shoestring Acacia	24" Box 9' 4' 1.5" 36" Box 13' 6' 2.5" Double-Staked Typ.
2	II	Acacia aneura Mulga	24" Box 7' 4' 1.5" 36" Box 10' 8' 2.5" Double-Staked Typ.
3	•	Parkinsonia hybrid 'Desert Museum' 'Desert Museum' Palo Verde	24" Box 7.5' 4' 1.5" 36" Box 10' 8' 2.5" Double-Staked Typ.
4	▲	Dalbergia sissoo Sissoo Tree	24" Box 10' 4' 1.25" 36" Box 15' 10' 3" Double-Staked Typ.
5	○	Fraxinus v. 'Rio Grande' Rio Grande Ash	24" Box 10' 4' 1.5" Double-Staked Typ.
6	○	Nerium Oleander 'Sister Agnes' Standard Oleander	24" Box 9' 4' 1.25" 36" Box 12' 6' 2.5" Double-Staked Typ.
7	○	Quercus virginiana Heritage Live Oak	24" Box 9' 4' 1.25" 36" Box 13' 8' 2.75" Double-Staked Typ.
8	○	Ligustrum lucidum Glossy Privet	24" Box 9' 4' 1.25" Double-Staked Typ.
LARGE SHRUBS			
9	▲	Eremophila 'Valentine' Valentine Bush	5 Gallon
10	▲	Leucophyllum langmaniae Rio Bravo Texas Ranger	5 Gallon
11	▲	Nerium o. 'Petite Pink' Petite Pink Oleander	5 Gallon
12	▲	Xylosma congestum 'compacta' Xylosma	5 Gallon

KEY	SYMBOL	BOTANICAL/COMMON NAME	SIZE (Height, Canopy, & Caliper)
MEDIUM AND SMALL SHRUBS			
13	○	Carissa grandiflora 'Green Carpet' Green Carpet Natal Plum	5 Gallon
14	○	Callistemon c. 'Little John' Little John Bottle Brush	5 Gallon
15	○	Muhlenbergia capillaris 'Regal Mist' Regal Mist Deer Grass	5 Gallon
16	○	Ruellia peninsularis Baja Ruellia	5 Gallon
GROUNDCOVERS			
17	○	Lantana m. 'New Gold' New Gold Lantana	1 Gallon
18	○	Trachelospermum jasminoides Star Jasmine	1 Gallon
19	○	Lantana m. 'New Gold' New Gold Lantana	1 Gallon
21	○	Rosmarinus officinalis 'Prostratus' Dwarf Rosemary	5 Gallon
ACCENTS			
22	○	Bougainvillea 'Torch Glow' Torch Glow Bougainvillea	5 Gallon
23	○	Hesperaloe parviflora Red Yucca	5 Gallon
LANDSCAPE MATERIALS			
24	○	Decomposed Granite Desert Gold	1/2" size screened 2" Deep
25	○	Concrete Header	4" x 6", Curbstyle 2" Deep
26	○	Artificial Turf	

PRELIMINARY LANDSCAPE PLAN

SCALE 1"=20'-0"

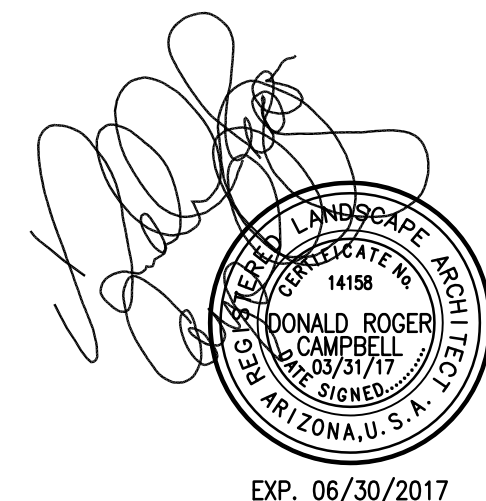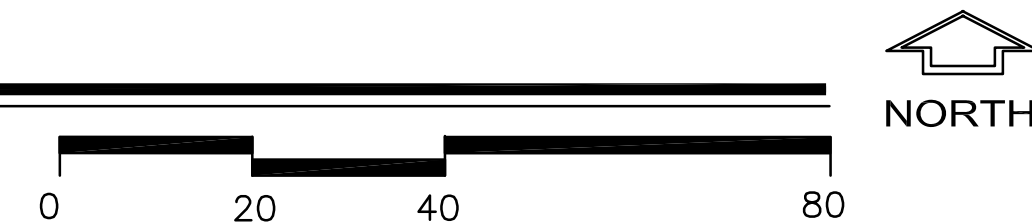

**ATHENA
STUDIO, LLC**
4700 N. 12th Street
Suite 205
Phoenix, AZ 85014
602-274-5000

Country Club Apartments
715 North Country Club Drive, Mesa AZ
Nunns Construction

Issue Date:

NOV 2016

ATHENA NUMBER
1616.1
CONSULTANT NUMBER
16037
DRAWN BY
DRC
REVIEWED BY
DRC
START DATE
JUN 7, 2016
DATE PLOTTED
03/31/17
CADD FILE NAME
16037XP

L.1

Copyright © 2016 Athena Studio, LLC