




North Elevation



South Elevation



East Elevation

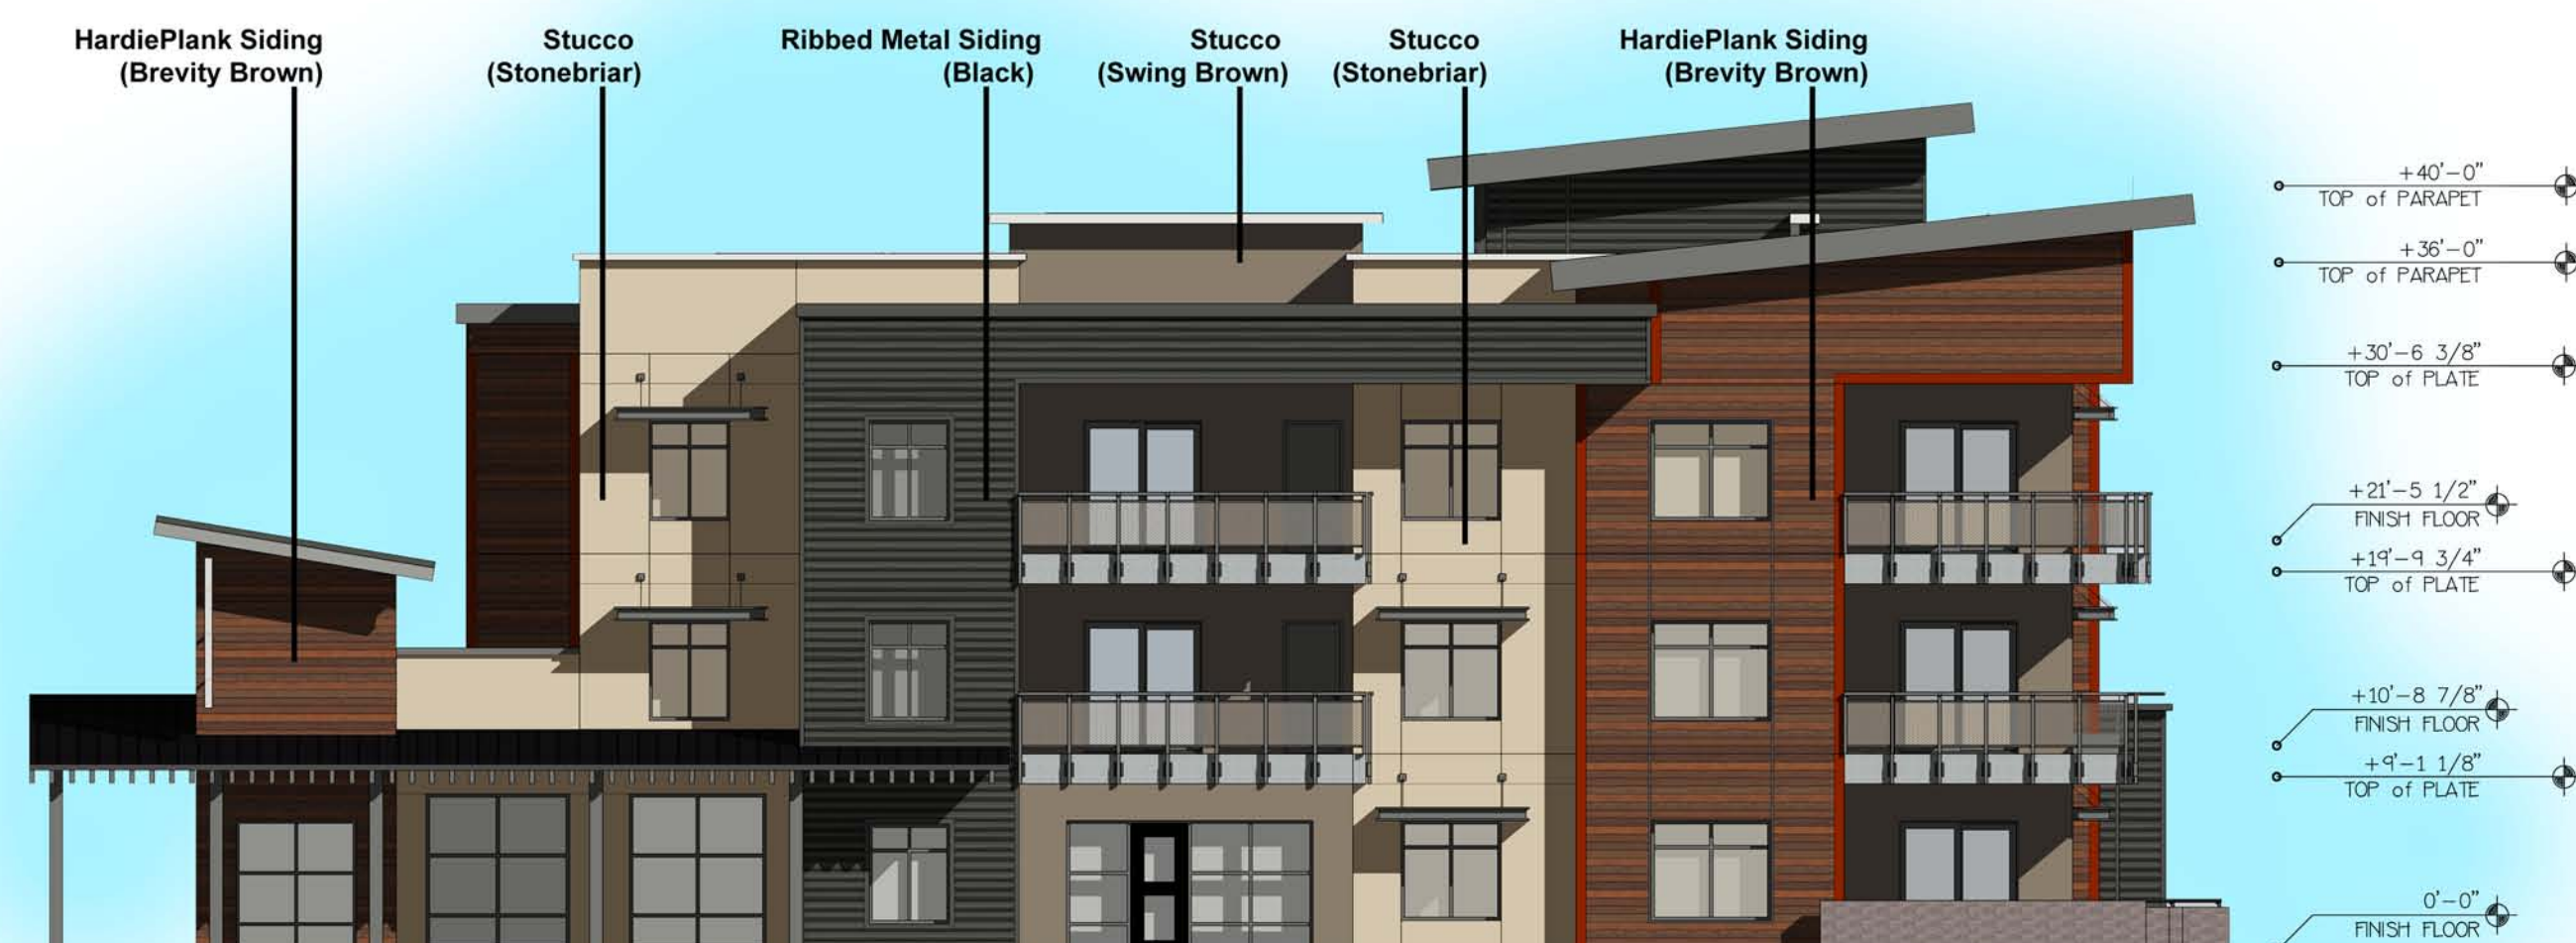

West Elevation

Country Club Apartments

715 N Country Club Drive