


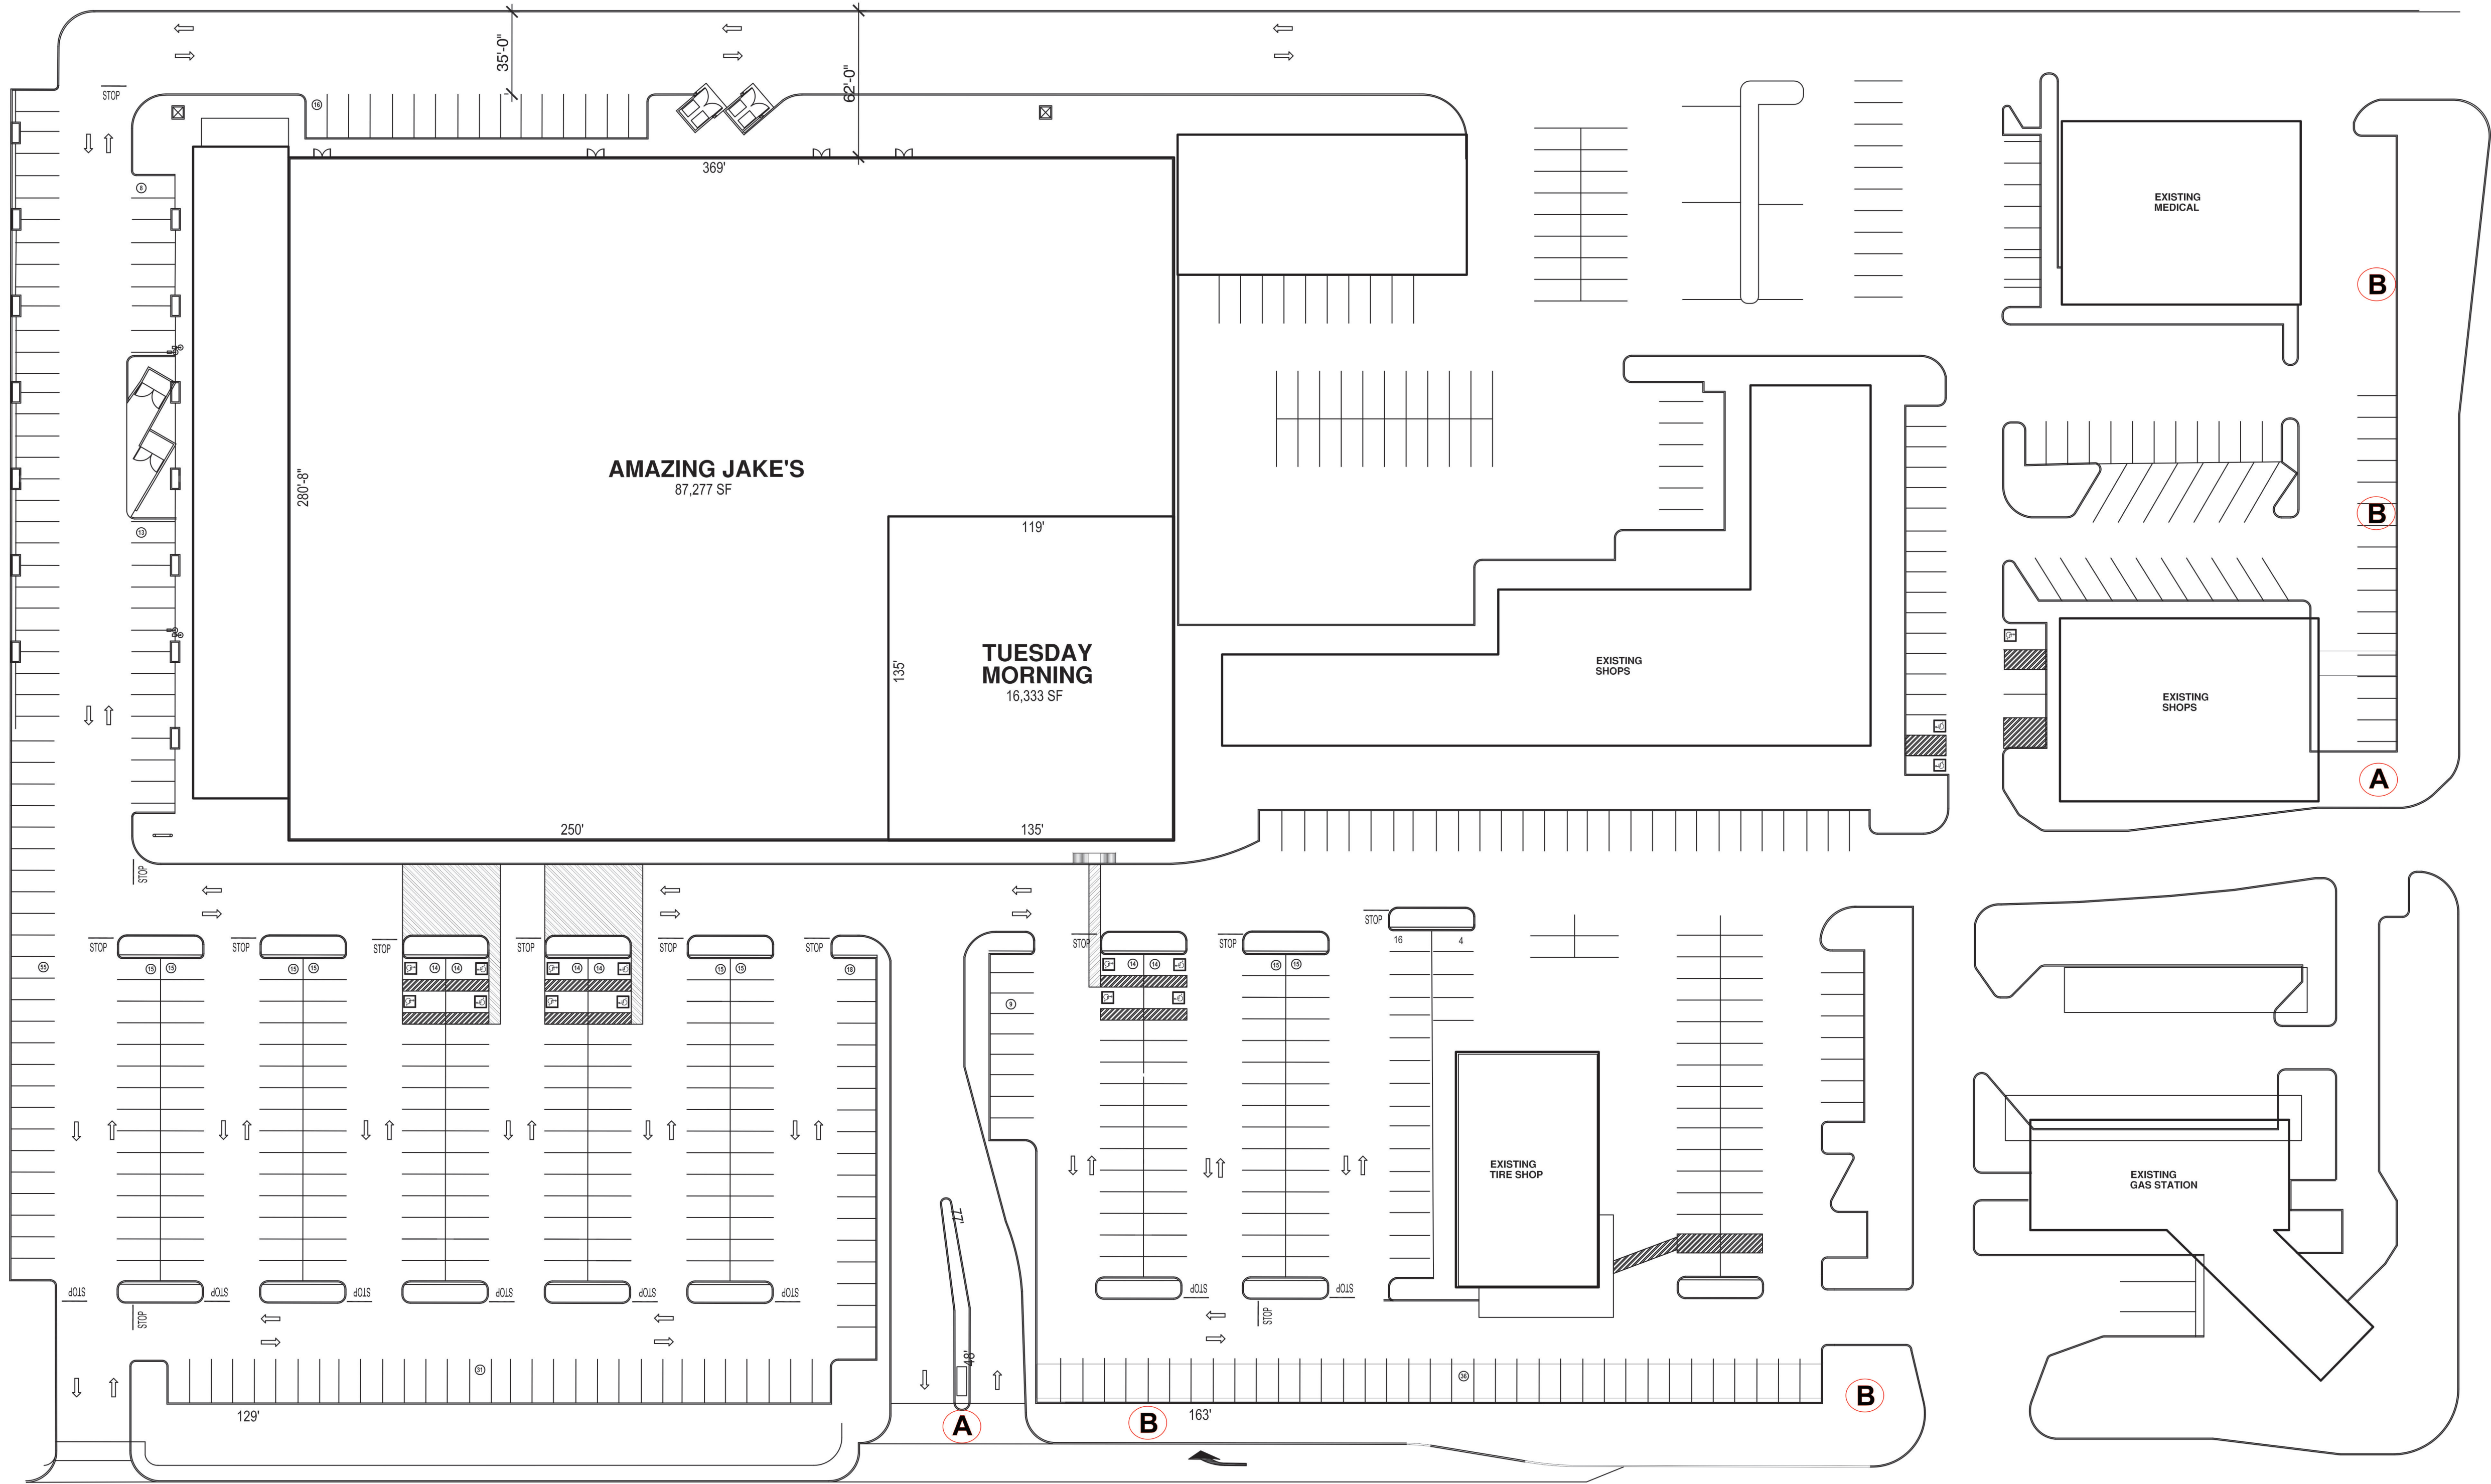

E. BASELINE RD.

1830 E Baseline Rd

S. GILBERT RD.

ZA89-121
SIGN LOCATIONS