



EAST ELEVATION



NORTH ELEVATION



WEST ELEVATION



SOUTH ELEVATION



PRELIMINARY ELEVATIONS
Mesa, AZ

File Name: 15-265 Color Elevations 7-24-17

7-18-16 Revised: 5-25-17
6-30-17 Revised: 7-31-17

Note:
All roof top mechanical equipment shall be located in
equipment well and screened from view by parapet walls.

COLOR AND MATERIAL LEGEND

[STC-1]	Paint - Sherwin Williams - #SW7541 "Grecian Ivory"
[STC-2]	Paint - Sherwin Williams - # SW7068 "Grizzle Gray"
[A-1]	Aluminum Awning - Color " Mathews Dark Bronze"
[MA-1]	Ground Face Masonry Blocks - Mutual Materials - Color "Natural"
[PC-1]	Glass Fiber Reinforced Concrete - Color "GG-25"
[PT-1]	Paint - Sherwin Williams - #SW7549 "Studio Taupe"



C · R · H · O

Architecture Interiors Planning

195 South "C" Street Suite 200

Tustin, California 92780

714 832 1834

FAX 714 832 1910



NORTHEAST ELEVATION



PRELIMINARY RENDERING
Mesa, AZ

File Name: 15-265 Color Elevations 7-24-17

C · R · H · O
Architecture Interiors Planning
195 South "C" Street Suite 200
Tustin, California 92780
714 832 1834
FAX 714 832 1910



NORTHWEST ELEVATION



PRELIMINARY RENDERING
Mesa, AZ

File Name: 15-265 Color Elevations 7-24-17

C · R · H · O

Architecture Interiors Planning

195 South "C" Street Suite 200

Tustin, California 92780

714 832 1834

FAX 714 832 1910

5



SOUTHEAST ELEVATION




PRELIMINARY RENDERING
Mesa, AZ

File Name: 15-265 Color Elevations 7-24-17

C · R · H · O
Architecture Interiors Planning
195 South "C" Street Suite 200
Tustin, California 92780
714 832 1834
FAX 714 832 1910

\\chick\h\A\15-0000112-205 6707 E Mckellips RD - Preliminary Design\110-00001 A1-1A.dwg - Sheet No. A1-1A, Saved by: cory, 1/10/2017 10:38 AM, Printed by: Carlos Del La Vega, 1/10/17 12:02 PM

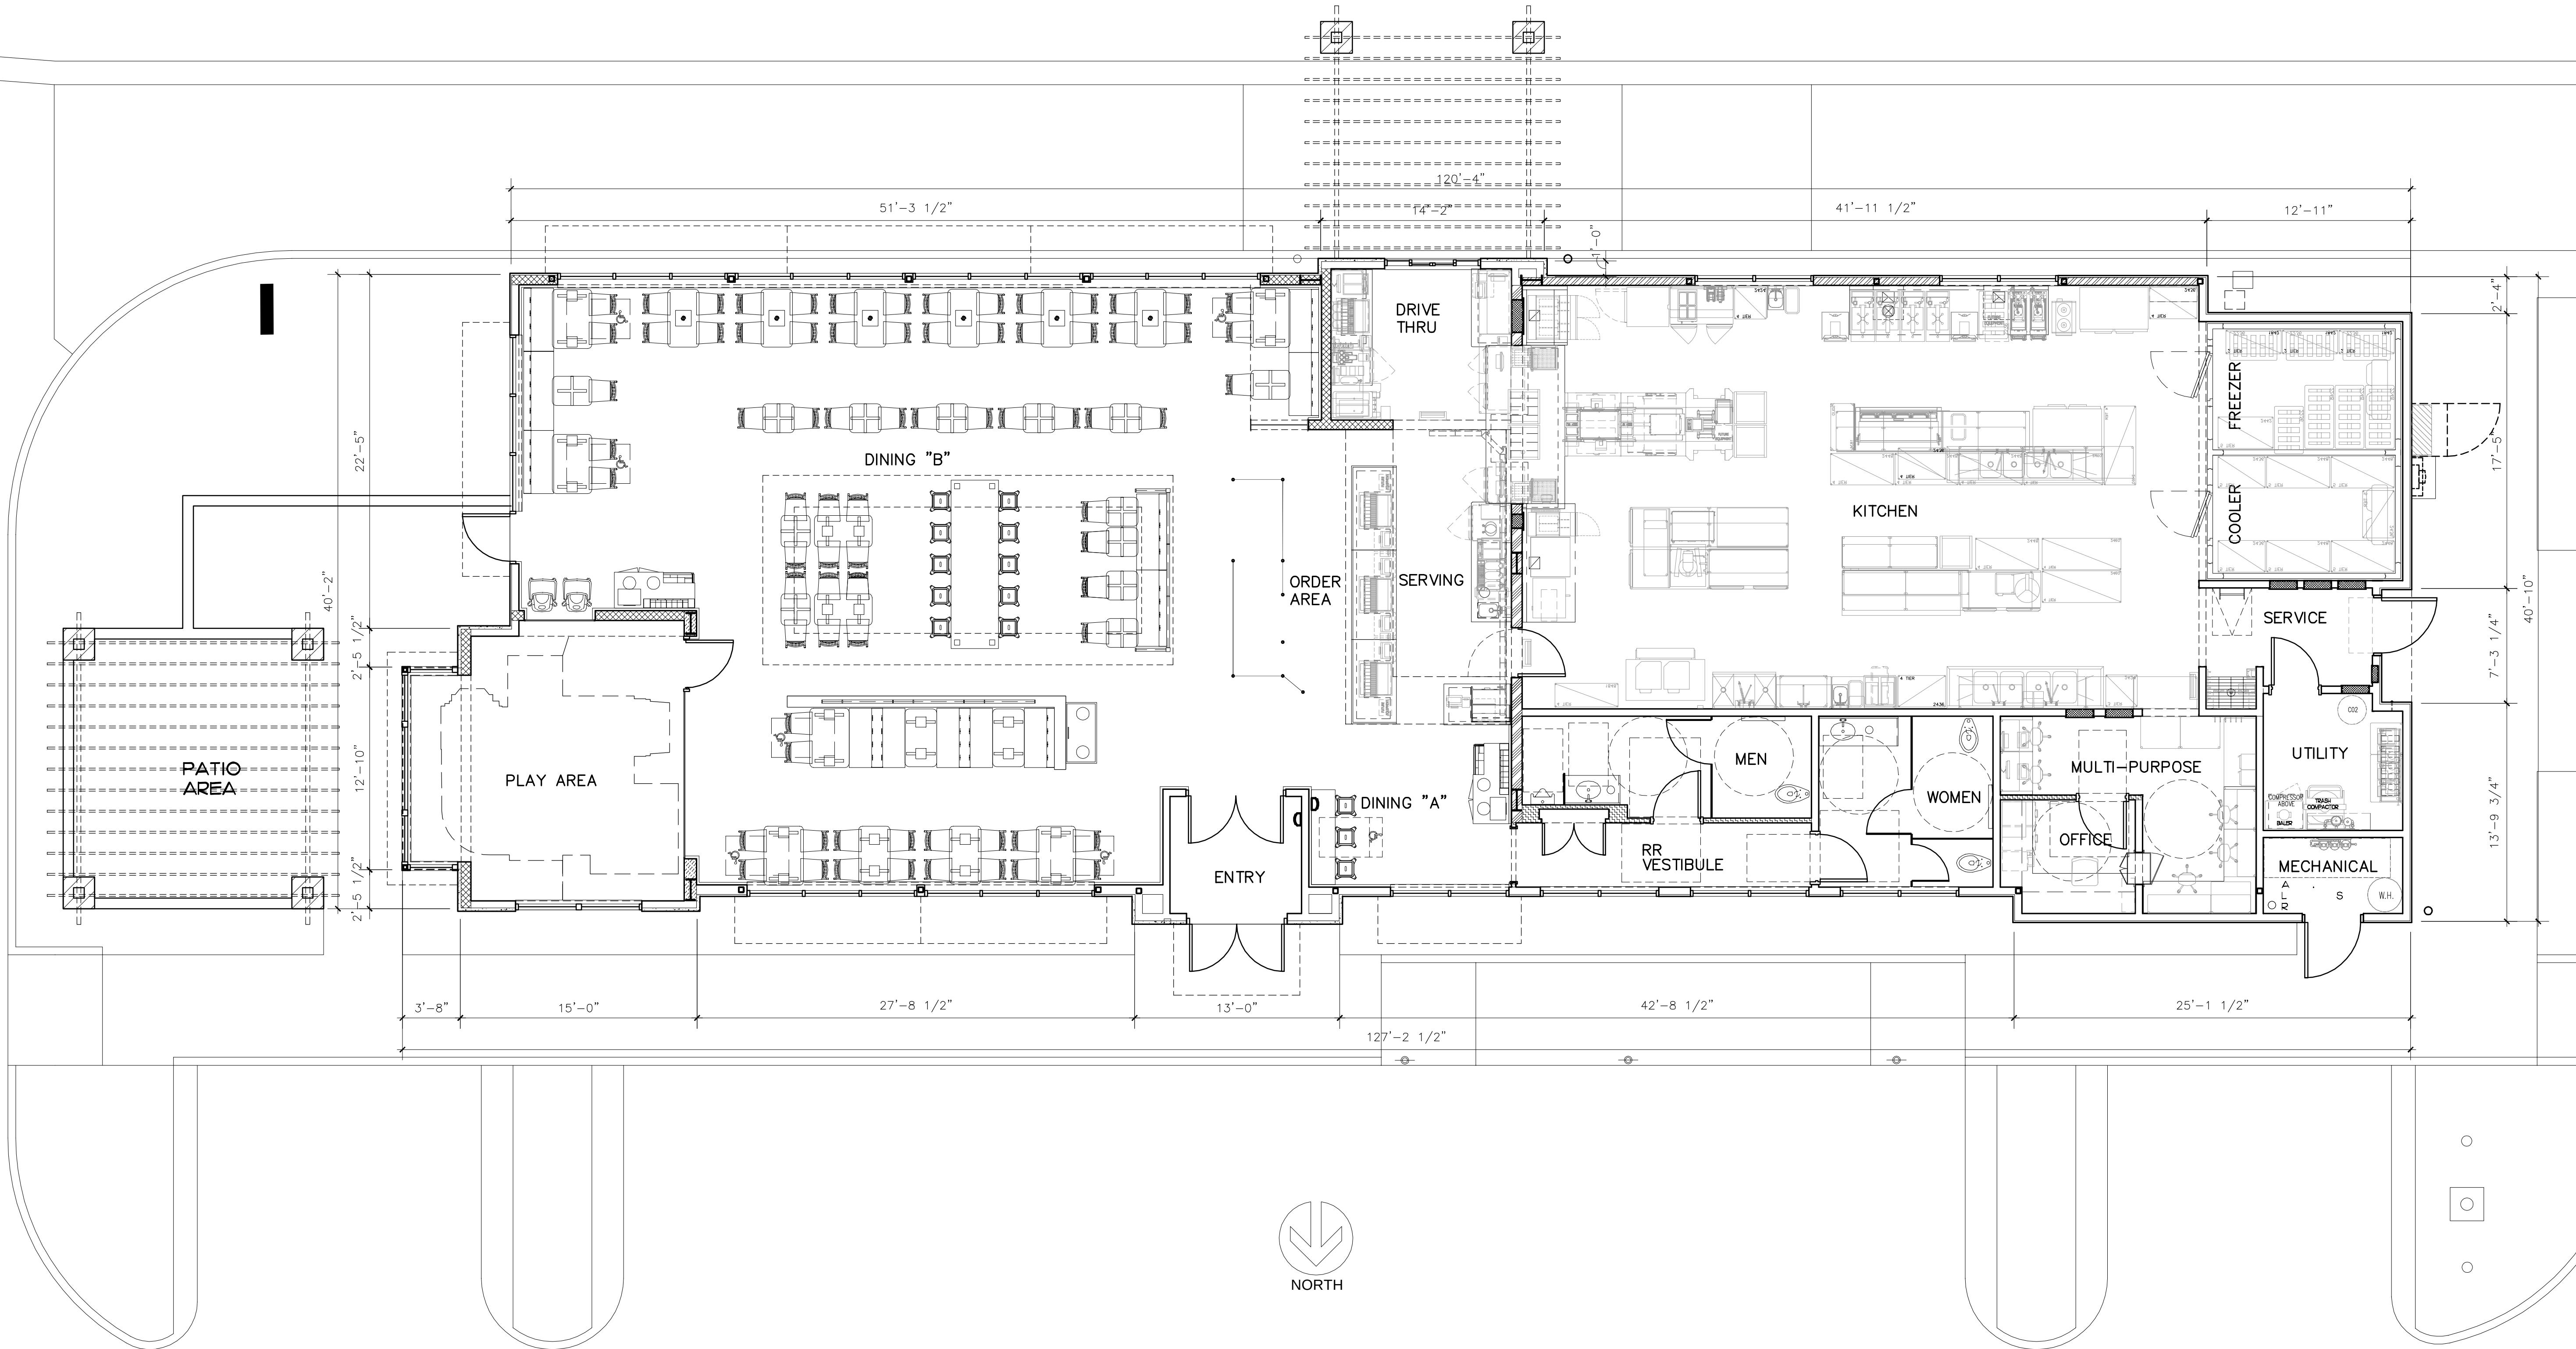

I PRELIMINARY FLOOR PLAN
3/16"= 1'-0"



Chick-fil-A

5200 Buffington Rd.
Atlanta Georgia,
30349-2998


Revisions:

Mark	Date	By
△	07-07-17	

Mark	Date	By
△		

Mark	Date	By
△		

Seal

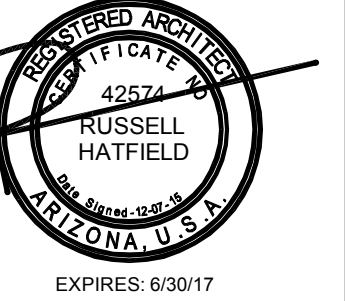

C · R · H · O

Architecture Interior Planning
195 South "C" Street 200
Tustin, California 92780
714 832-1834
FAX 832-1910

STORE
POWER & MCKELLIPS

6707 E MCKELLIPS
RD.
MESA, AZ

SHEET TITLE
PRELIMINARY
FLOOR PLAN

VERSION: H-V6
ISSUE DATE: 12-2015

Job No.	: 15-265
Store	: 03848
Date	: 06-01-17
Drawn By	: K.N.
Checked By	: R.H.

Sheet

A-1.IA