


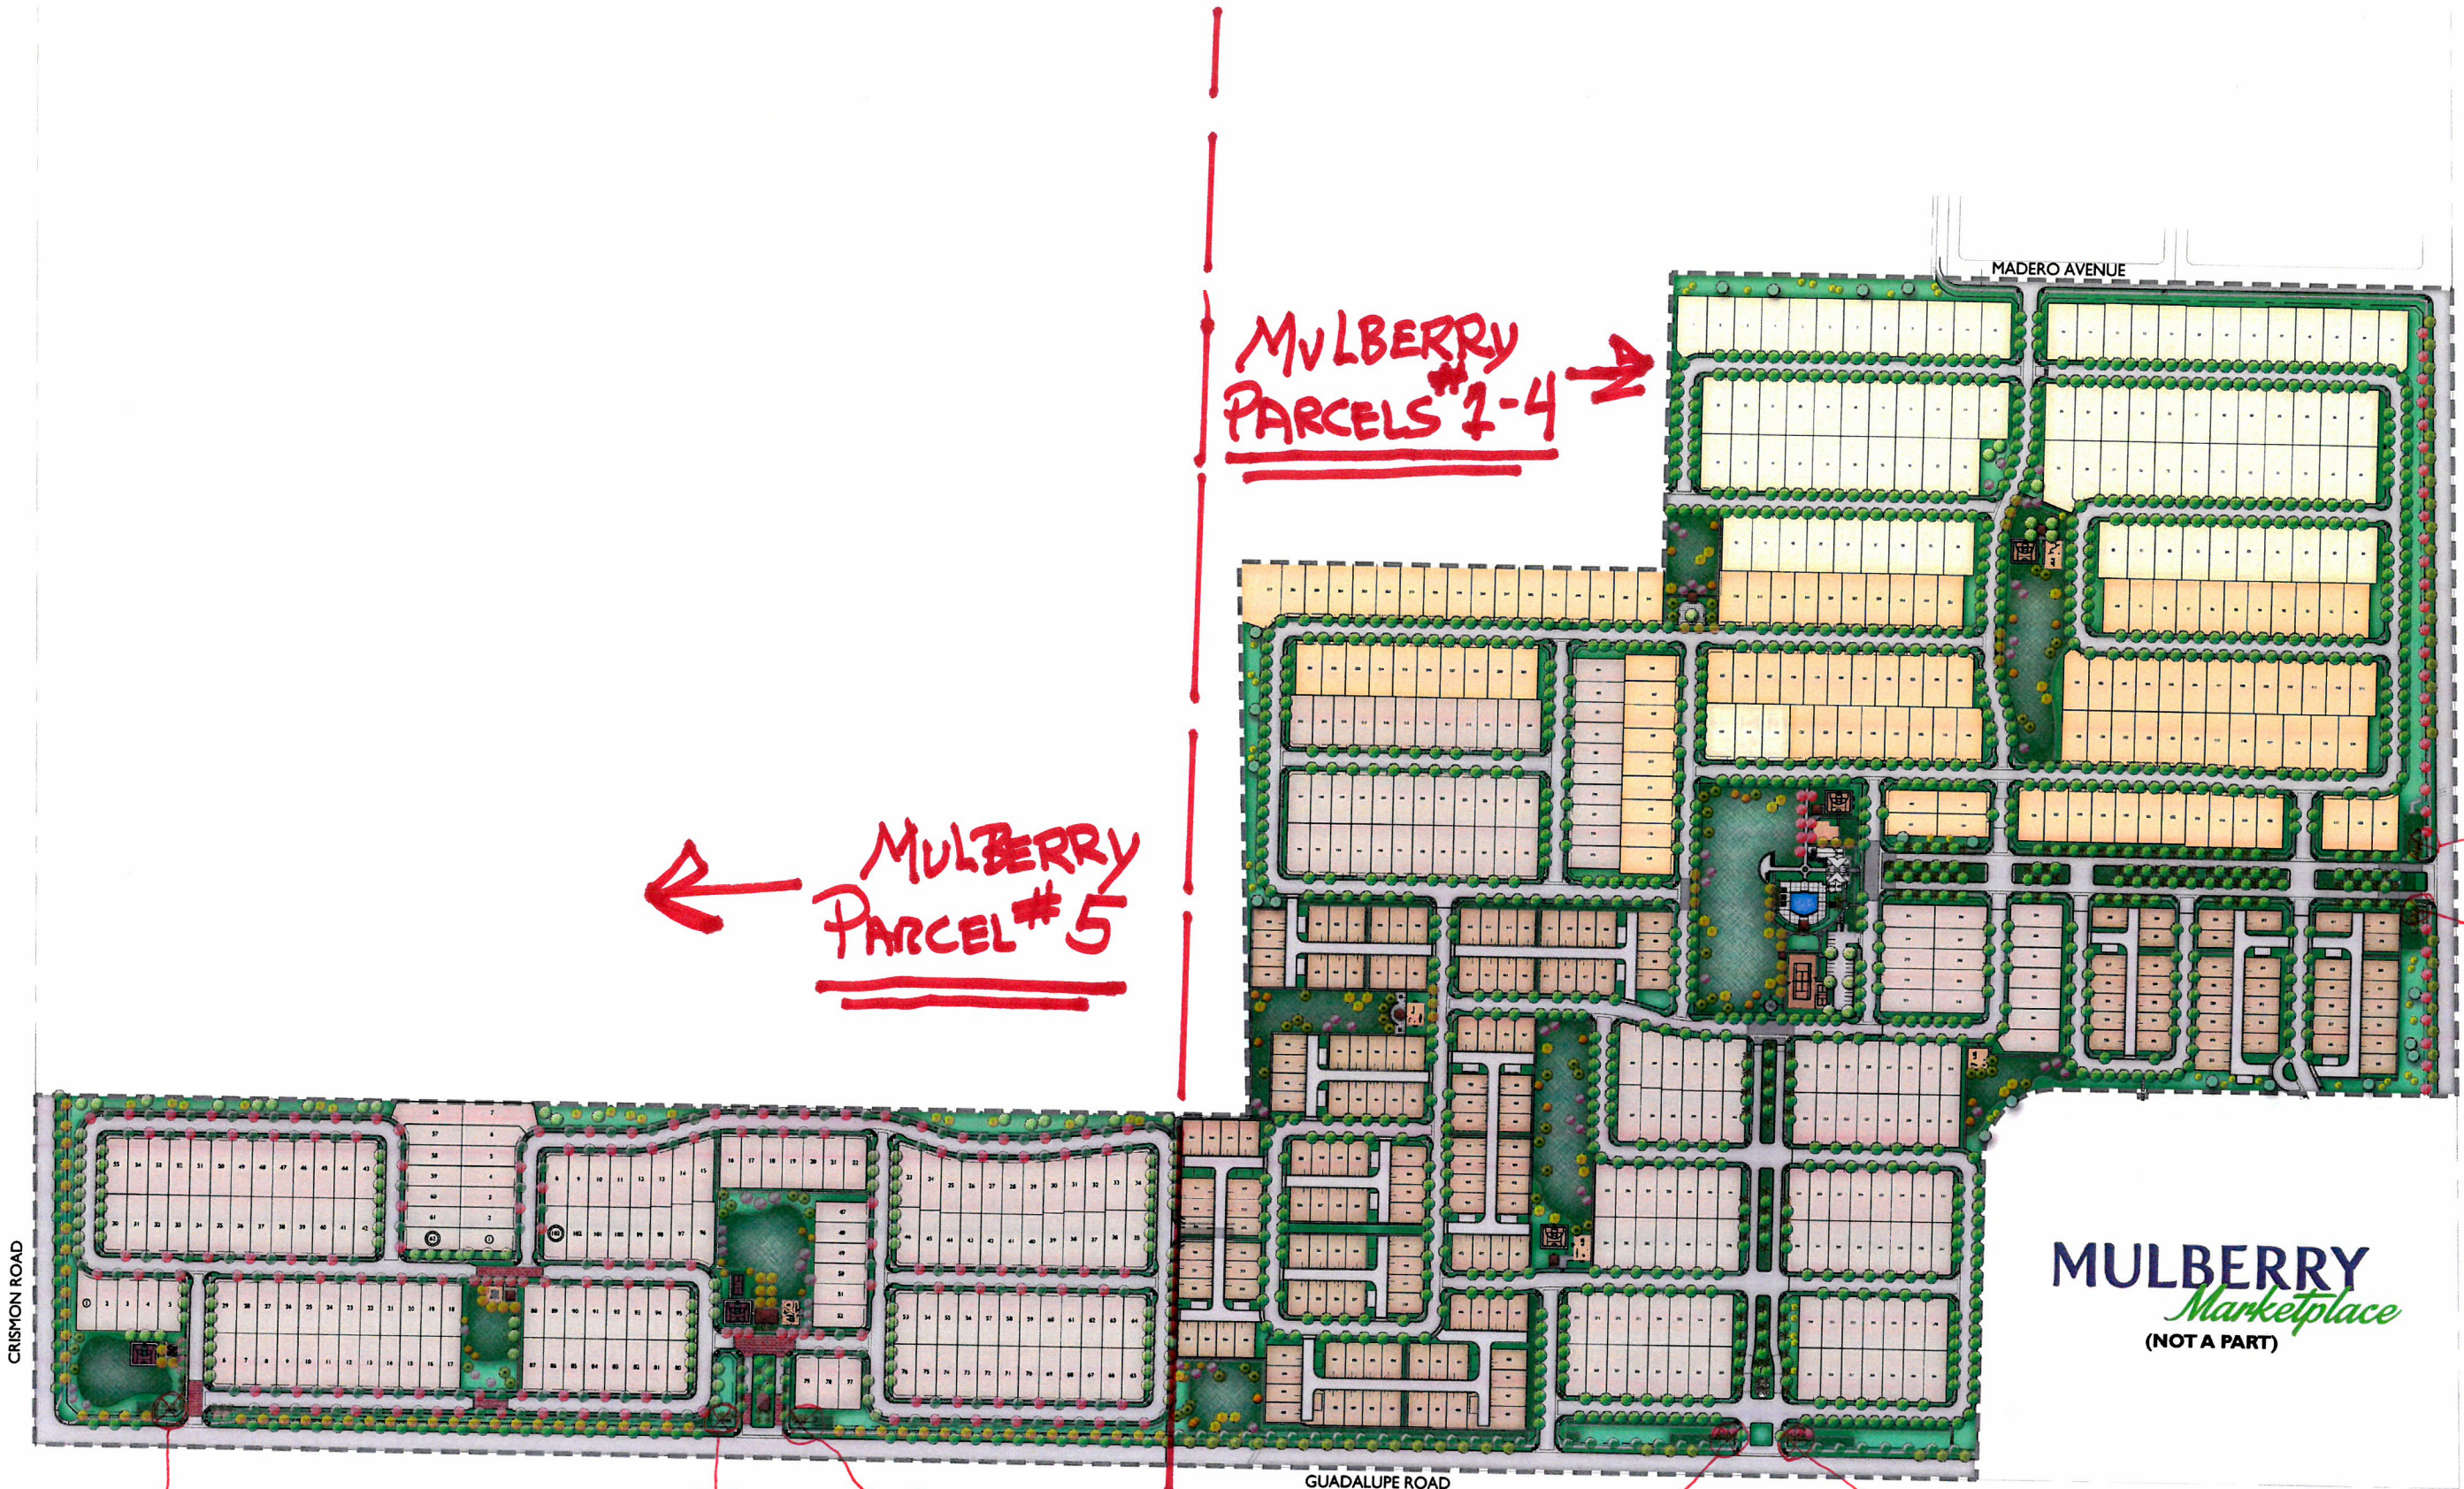

MULBERRY
PARCELS #1-4 →

← MULBERRY
PARCEL #5

→ PARCELS #1-4
APPROVED SIGN "A"
LOCATION #6

→ PARCELS #1-4
APPROVED SIGN "B"
LOCATION #7

→ PARCEL #5
SIGN "B"
LOCATION #1


→ PARCEL #5
SIGN "B"
LOCATION #2


→ PARCEL #5
SIGN "A"
LOCATION #3

→ PARCELS #1-4
APPROVED SIGN "B"
LOCATION #4

→ PARCELS #1-4
APPROVED SIGN "A"
LOCATION #5

MULBERRY
Marketplace
(NOT A PART)

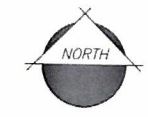

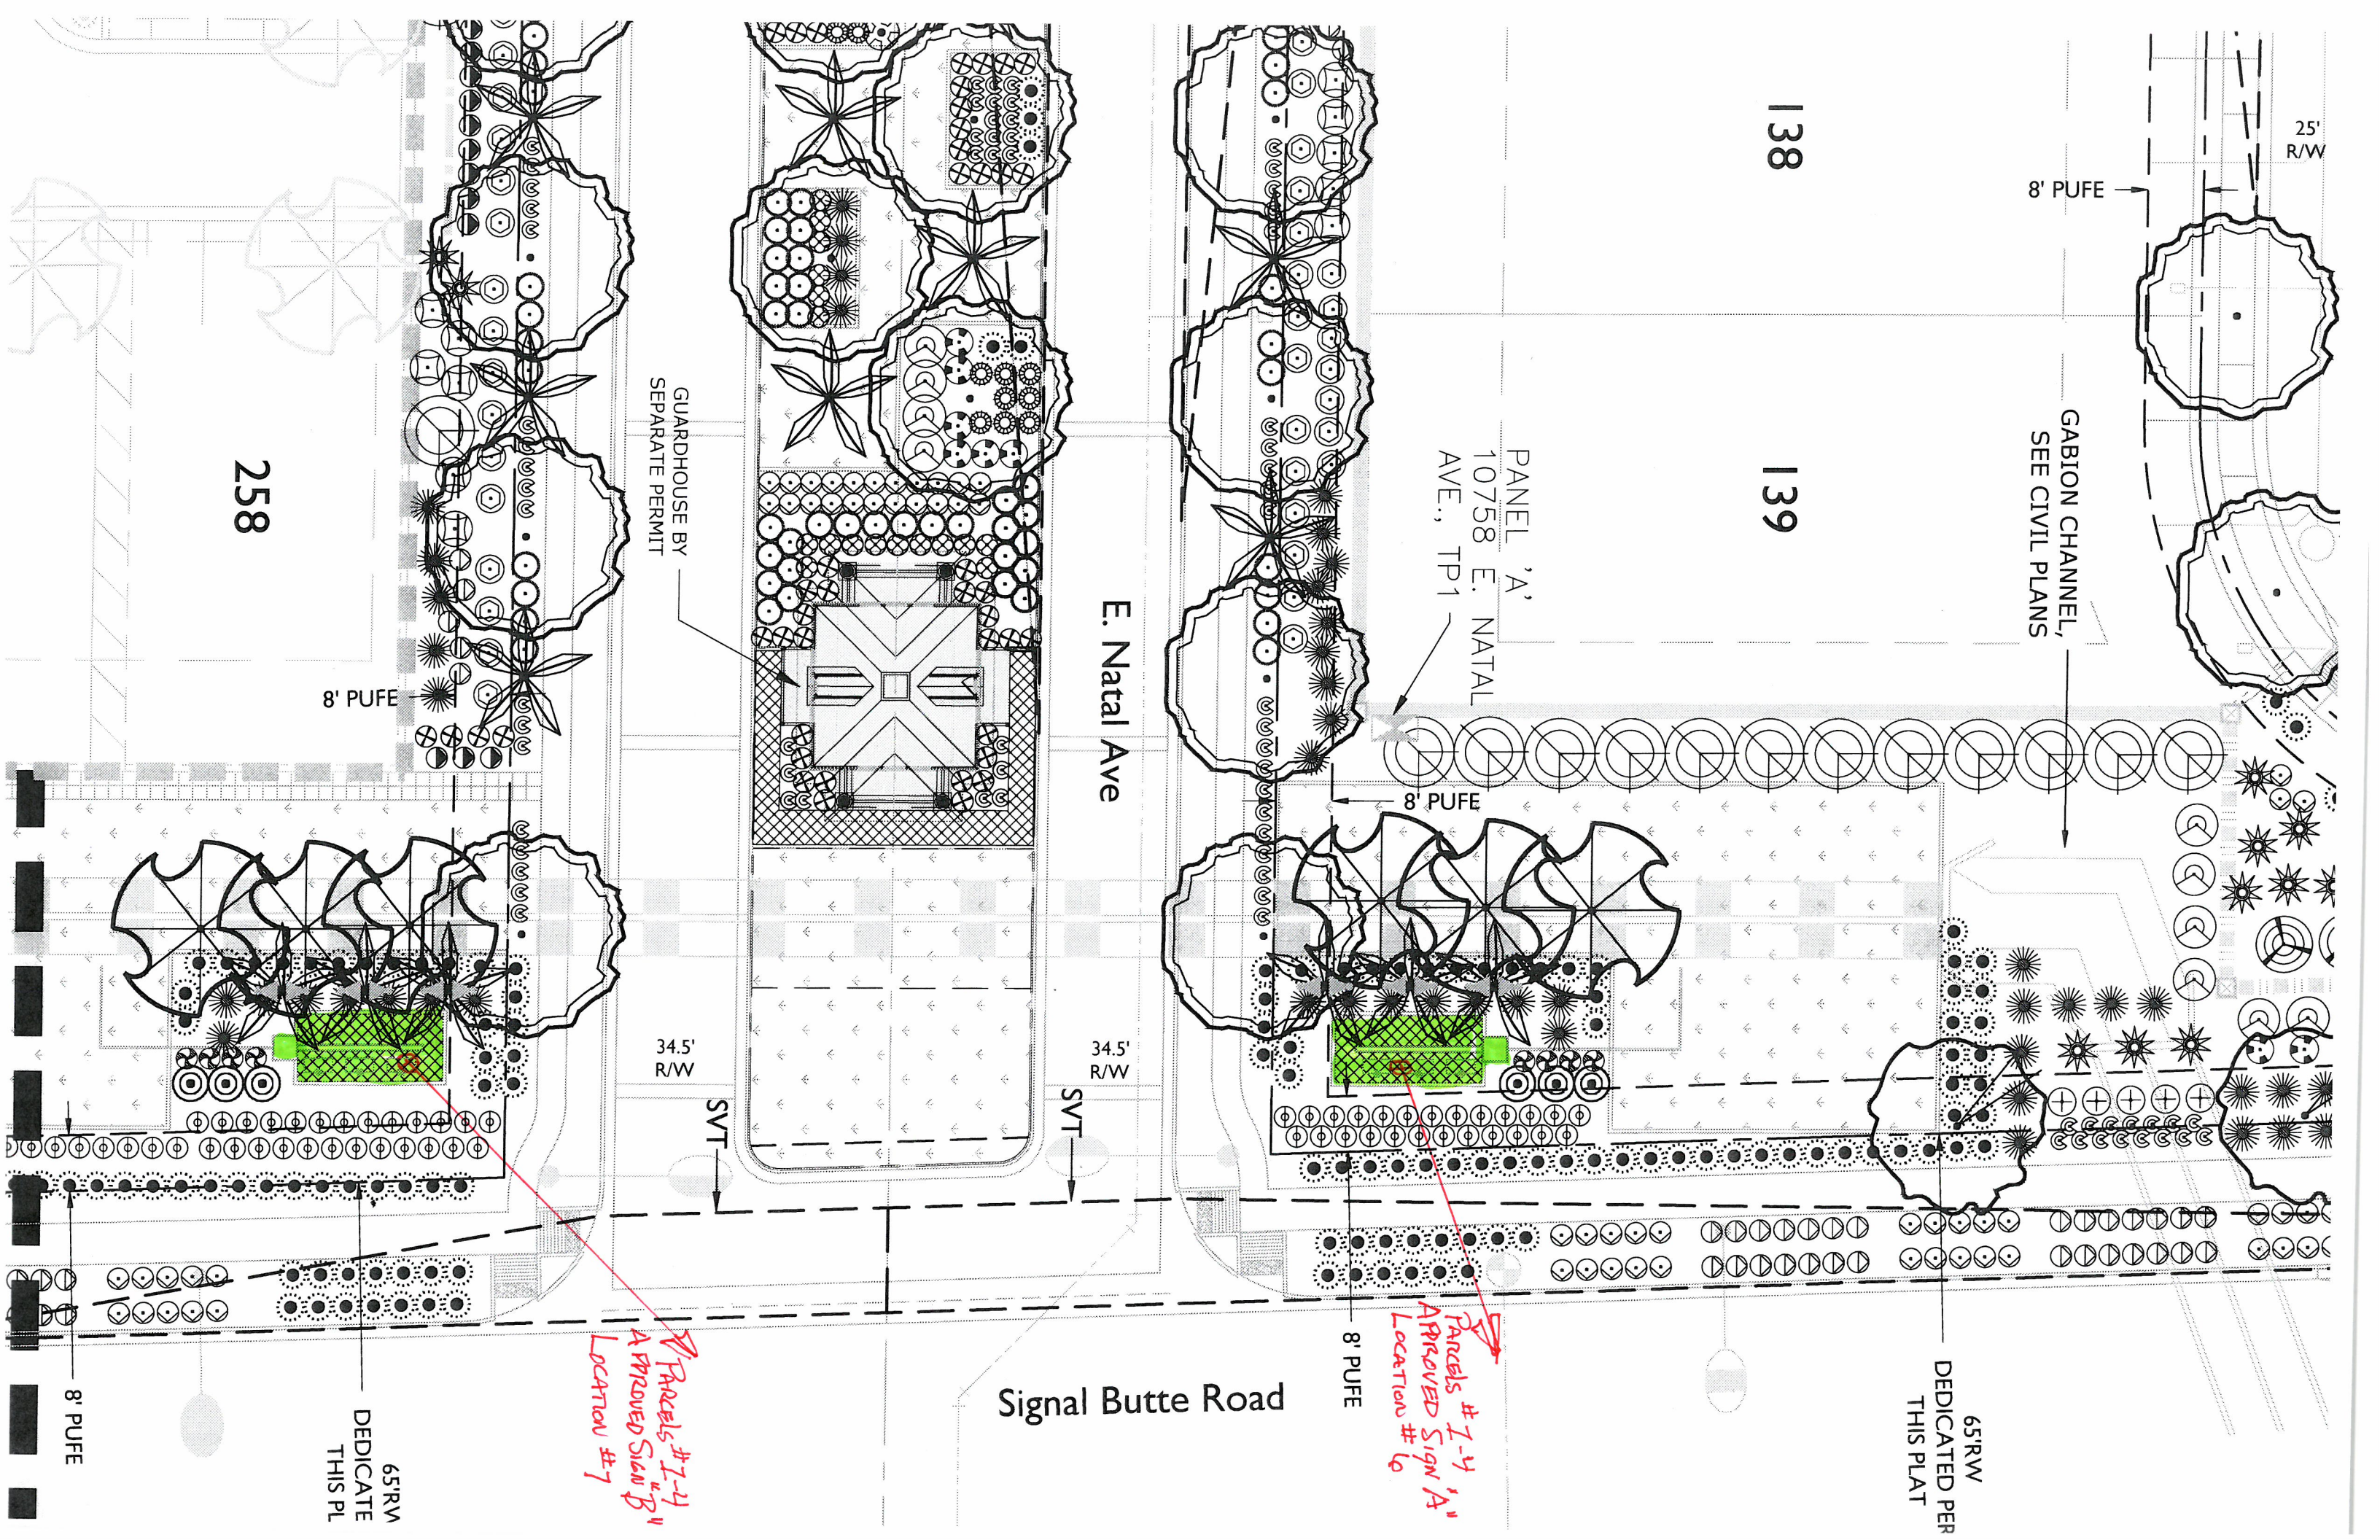

25'
R/W

8' PUFE

GABION CHANNEL,
SEE CIVIL PLANS

138

139

PANEL 'A'
10758 E. NATAL
AVE., TP1

8' PUFE

E. Natal Ave

34.5'
R/W

SVT

Signal Butte Road

8' PUFE

PARCELS #1-4
APPROVED SIGN 'A'
LOCATION #6

65'RW
DEDICATED PER
THIS PLAT

GUARDHOUSE BY
SEPARATE PERMIT

34.5'
R/W

SVT

PARCELS #1-4
APPROVED SIGN 'B'
LOCATION #7

8' PUFE

258

65'RW
DEDICATE
THIS PL

8' PUFE

363

362

355

356

PANEL 'C'
10540 E.
NICHOLS AVE.,
TP1


GUARDHOUSE BY SEPARATE PERMIT

MATCHLINE: SEE SHEET L-4.01

PARCELS #1-4
APPROVED SIGN "B"
LOCATION #4

PARCELS #1-4
APPROVED SIGN "A"
LOCATION #5

E Guadalupe Rd

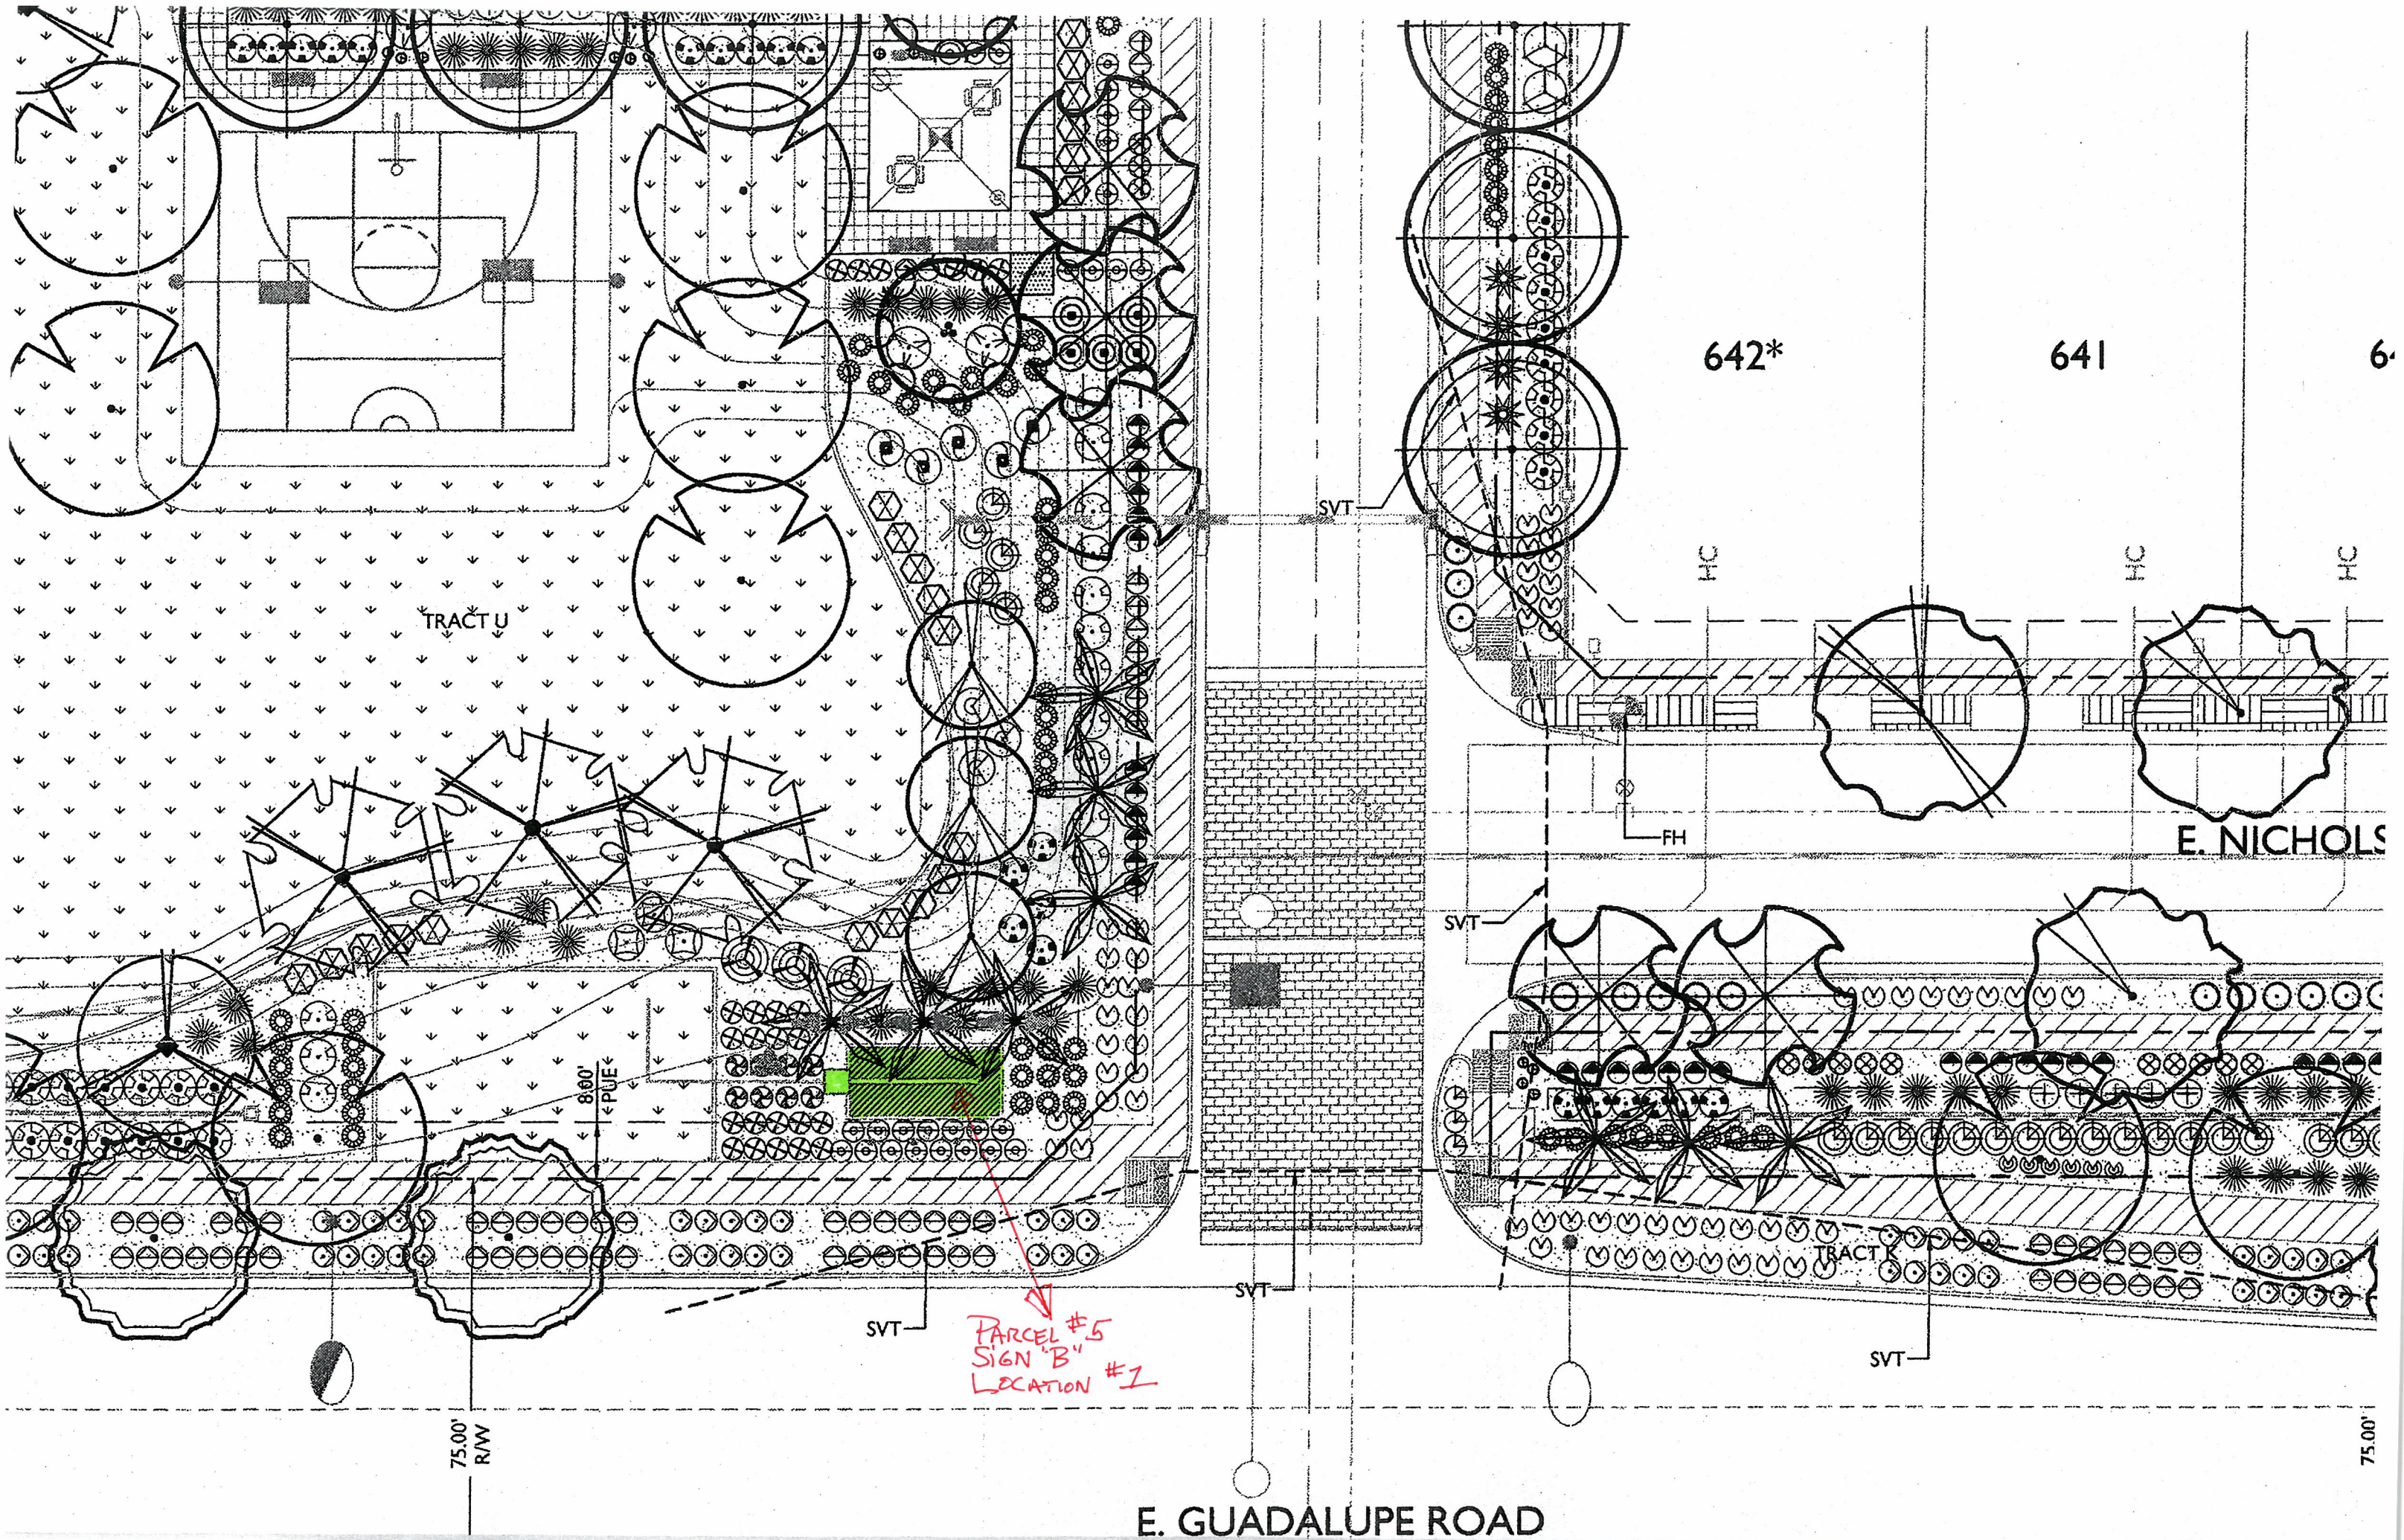

TRACT U

642*

641

640

SVT

HC

HC

HC

FH

E. NICHOLS

SVT

8'00" PUE

SVT

PARCEL #5
SIGN "B"
LOCATION #1


SVT

SVT

75.00' R/W

E. GUADALUPE ROAD

75.00'

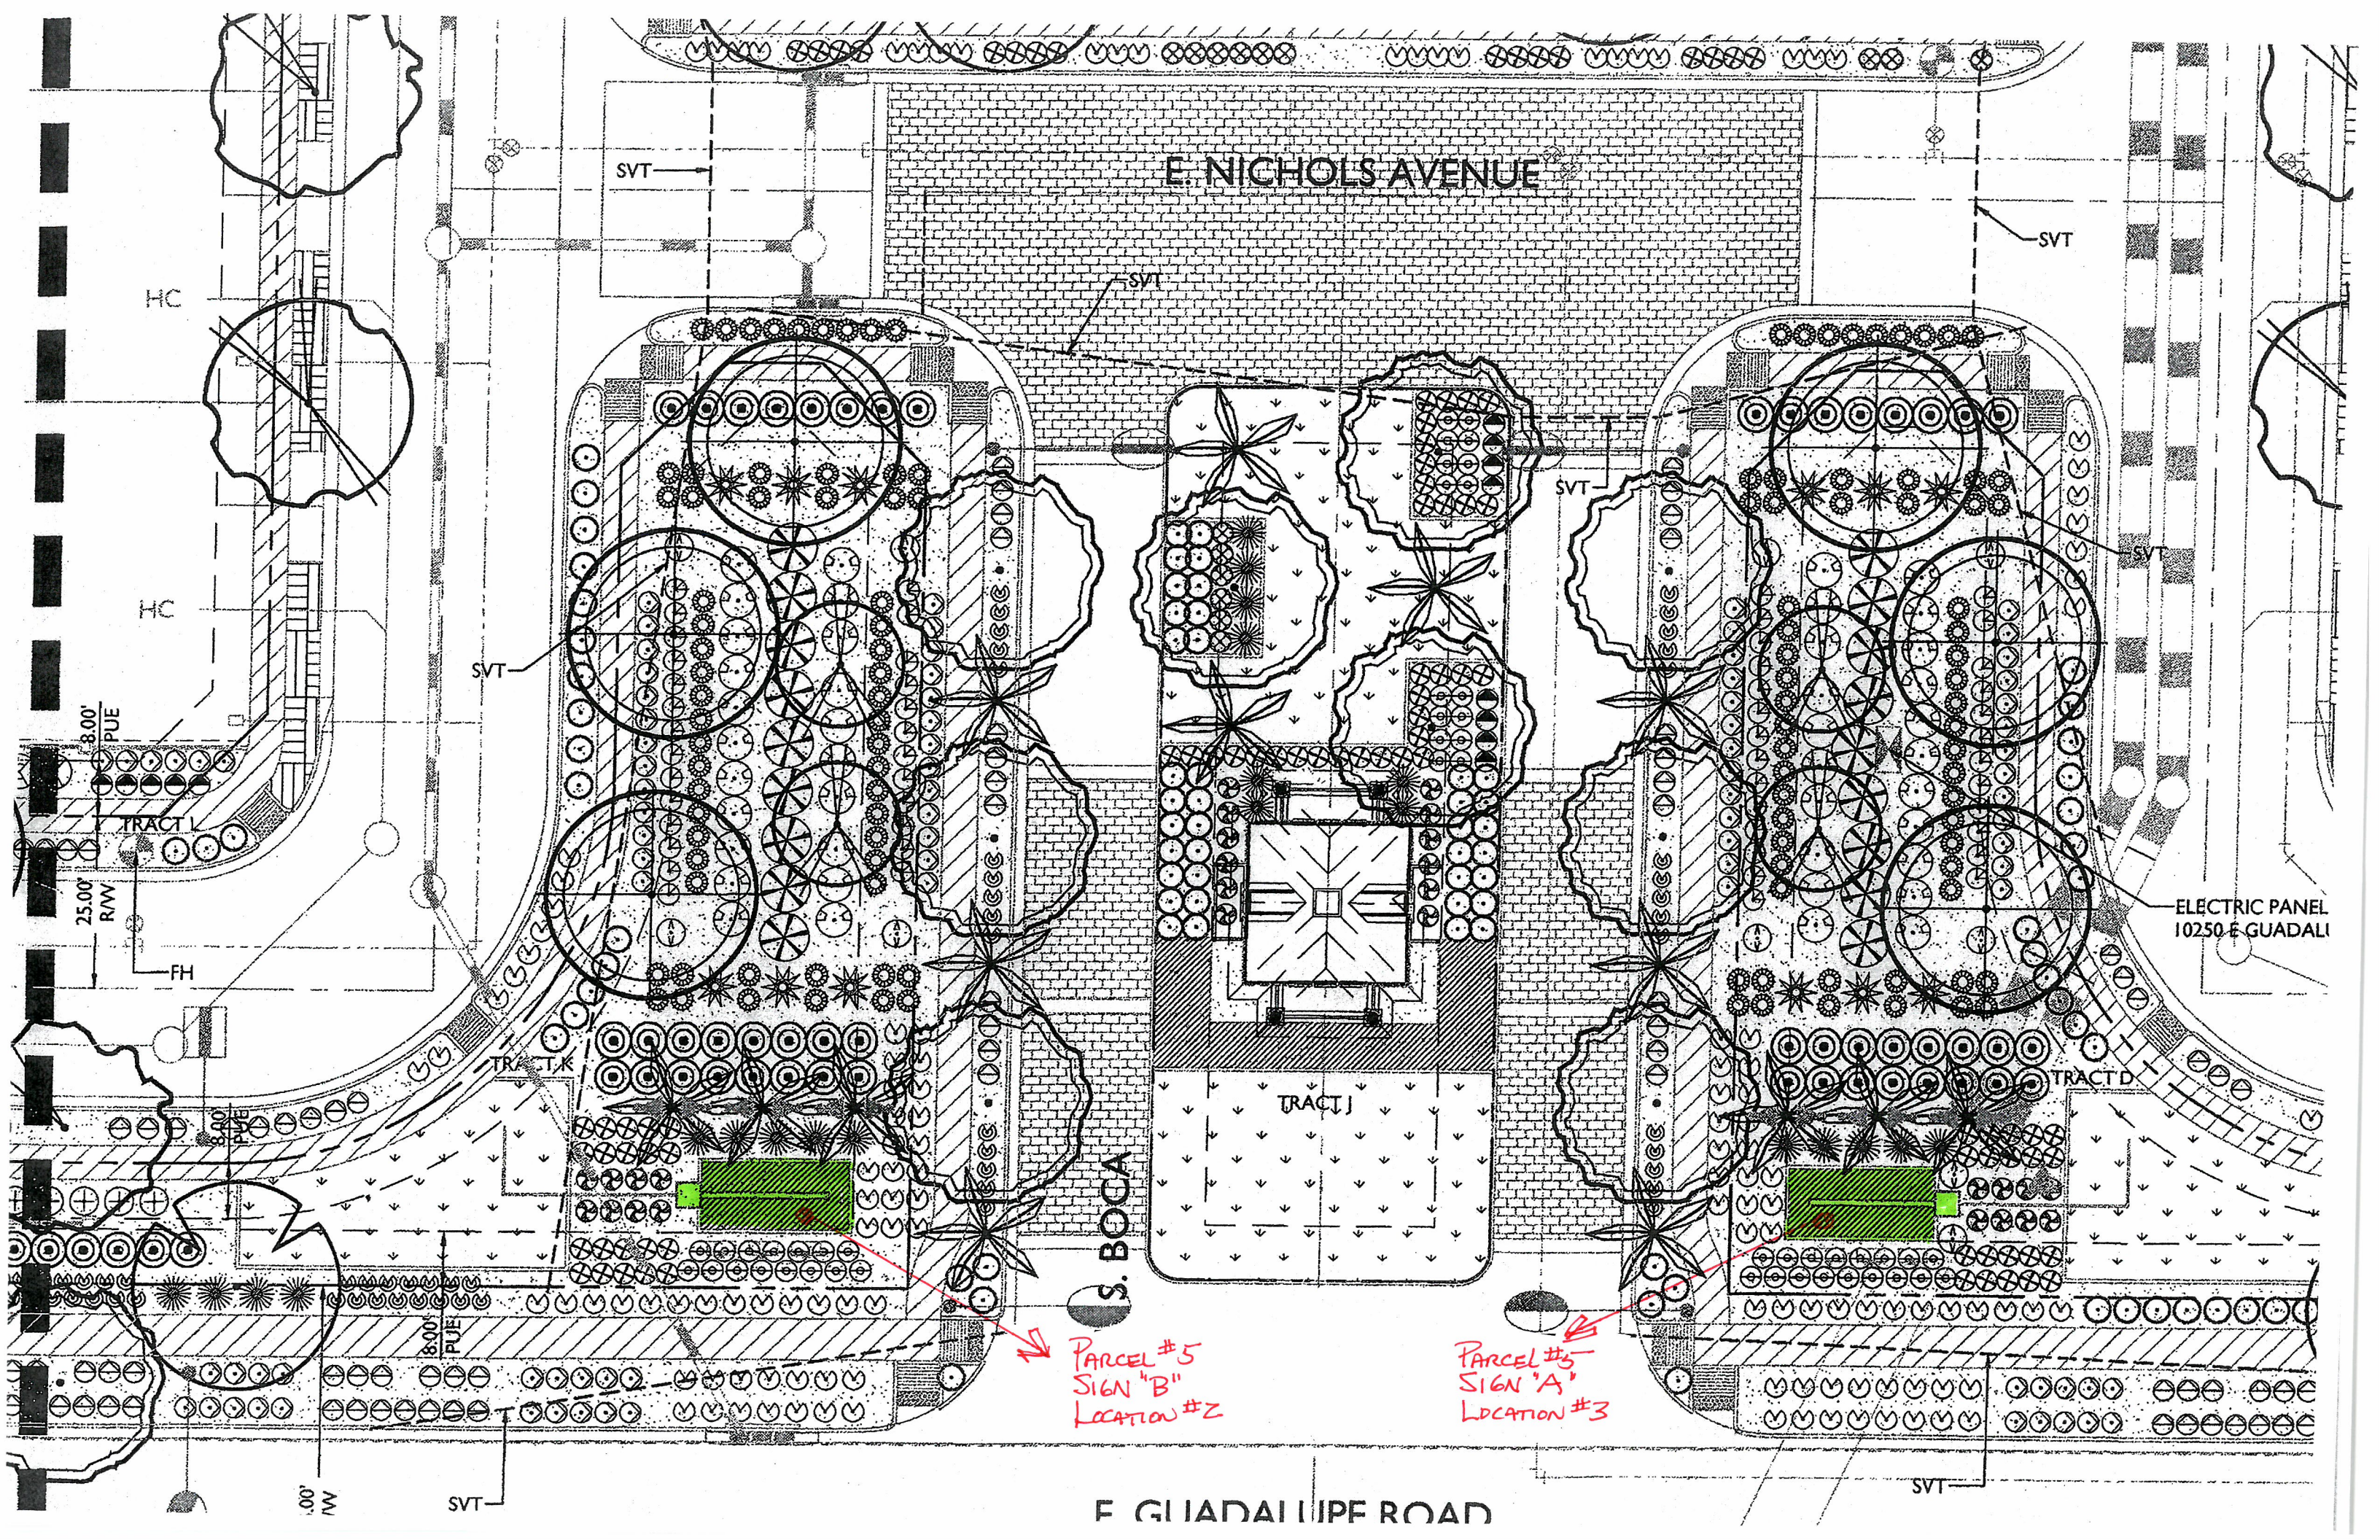

E NICHOLS AVENUE

S. BOCA

F GUADALUPE ROAD

ELECTRIC PANEL
10250 E GUADALUPE

PARCEL #5
SIGN "B"
LOCATION #2

PARCEL #5
SIGN "A"
LOCATION #3

SVT

SVT

SVT

SVT

SVT

SVT

SVT

HC

HC

8.00' PUE

25.00' RAW

FH

TRACT I

TRACT J

TRACT D

8.00' PUE