


LOOP 202

DRAINAGE CHANNEL

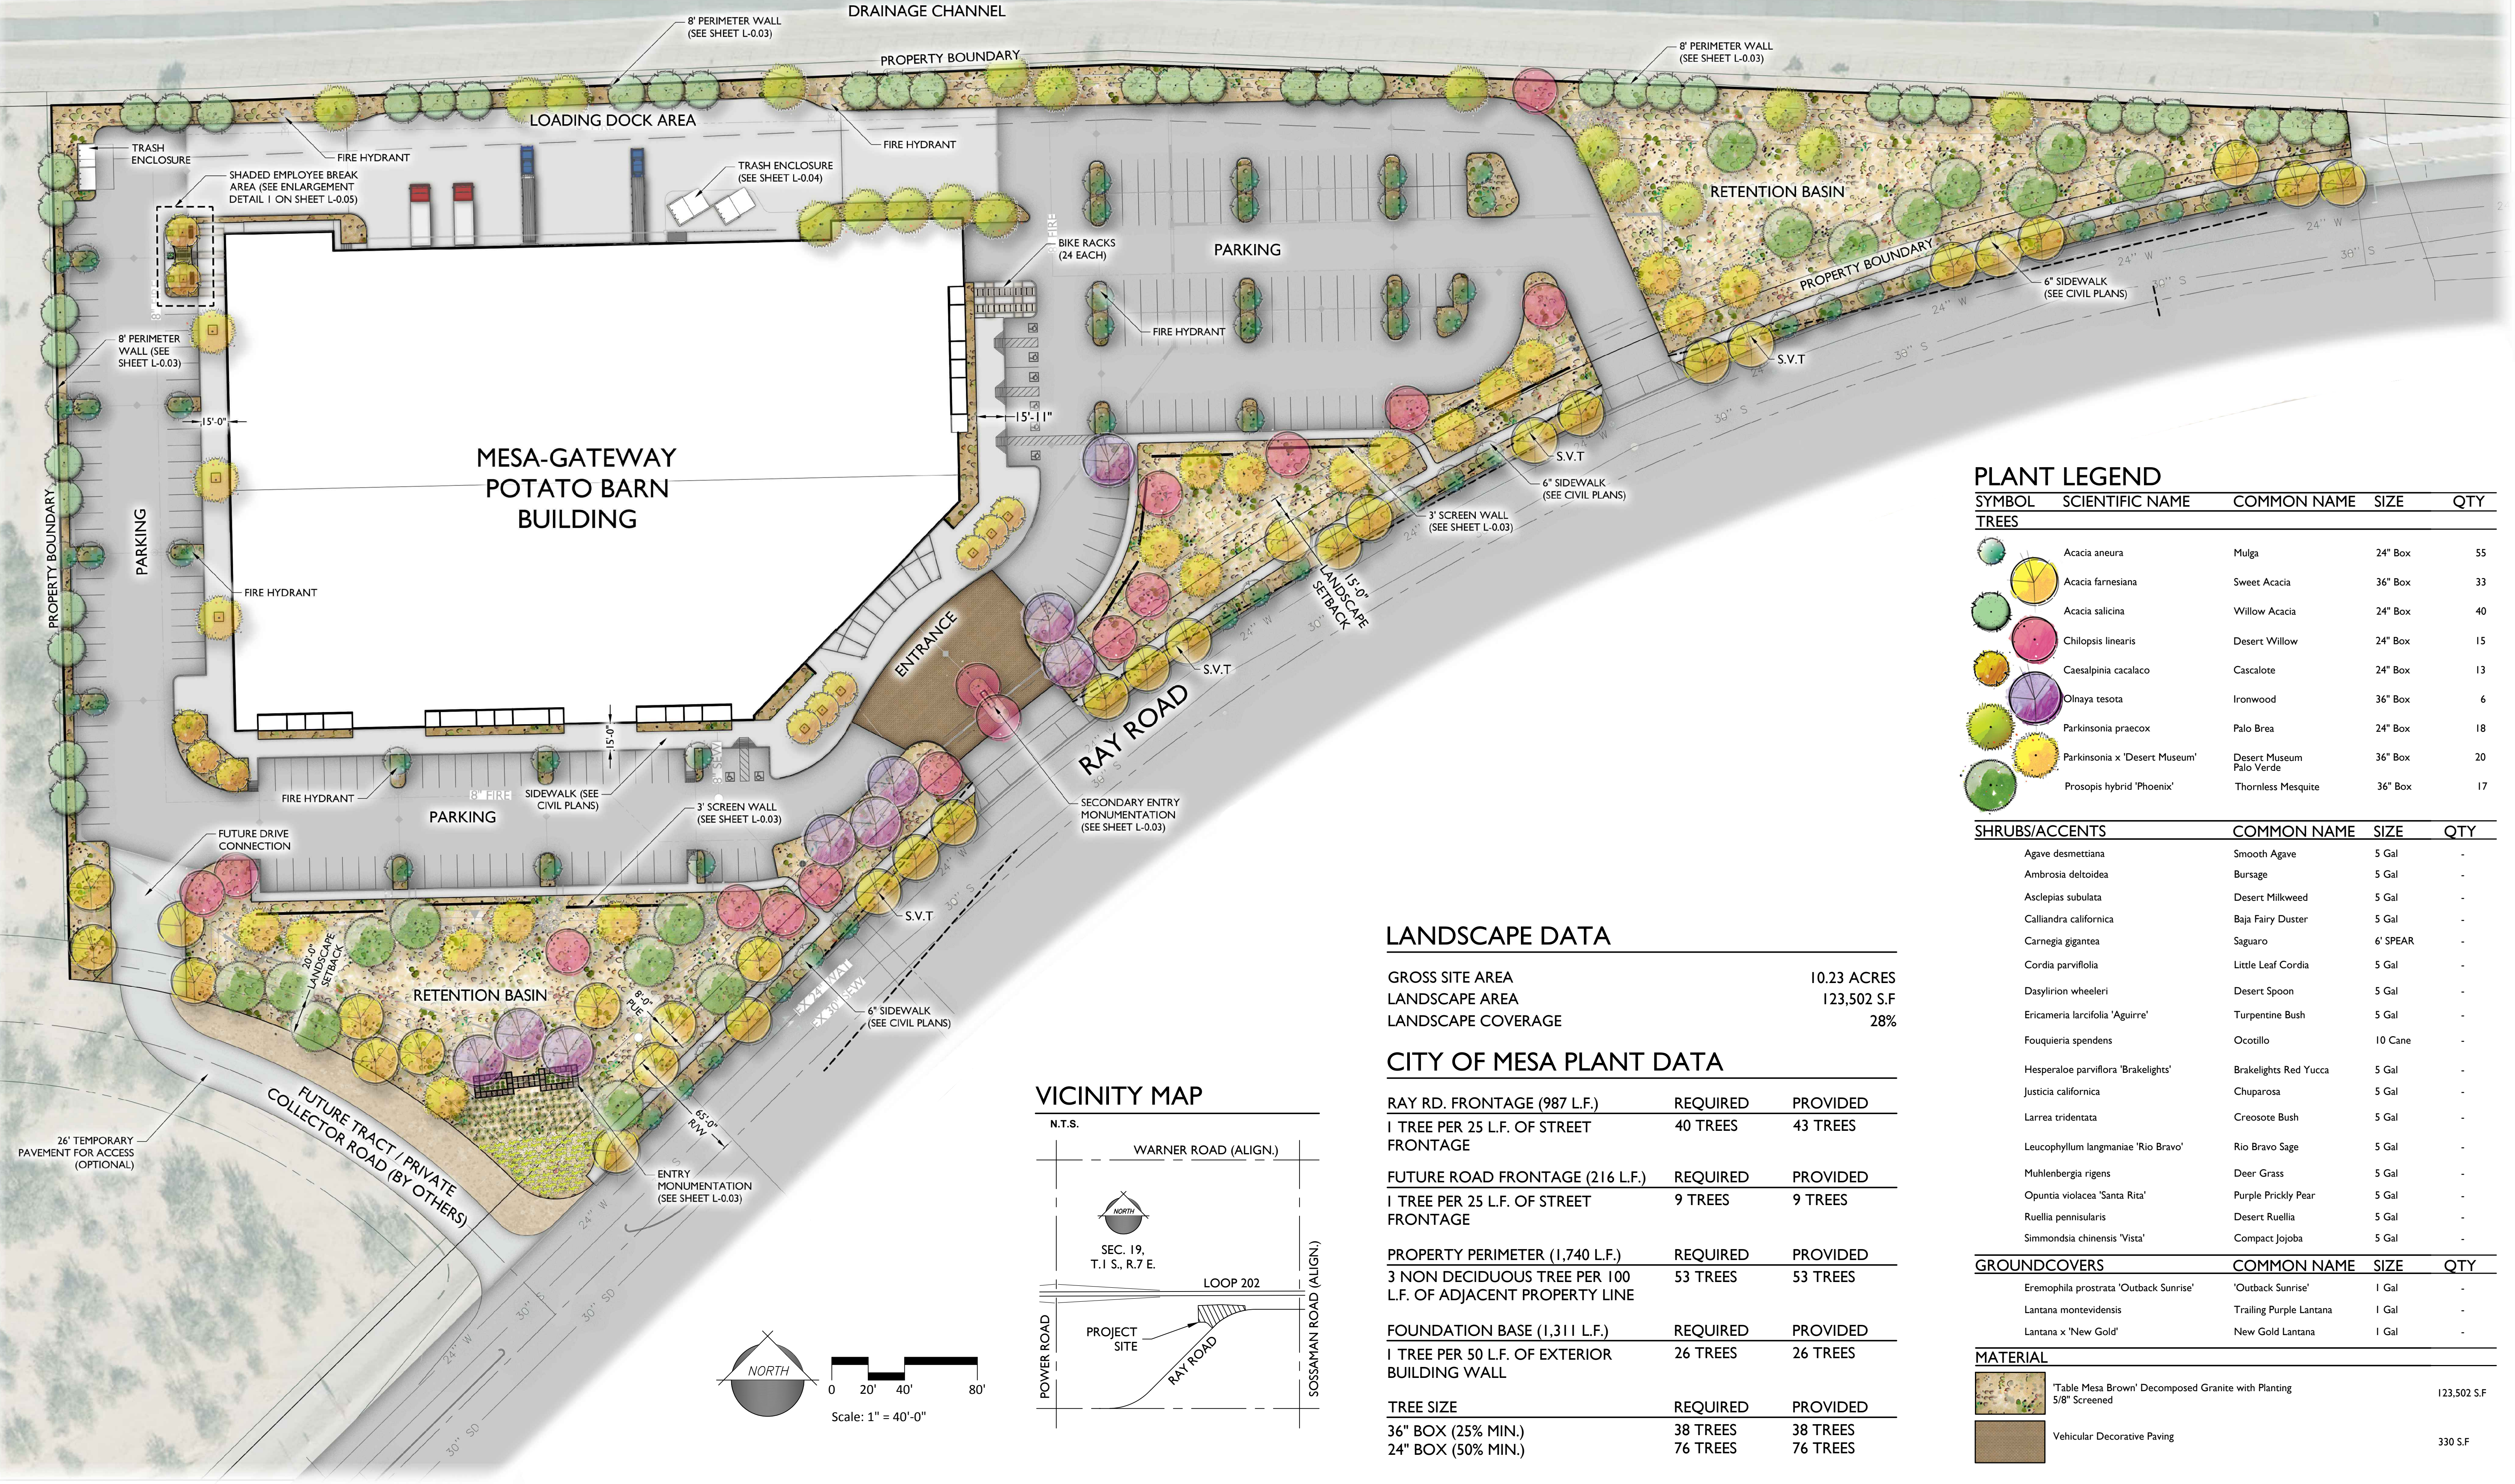

PLANT LEGEND

SYMBOL	SCIENTIFIC NAME	COMMON NAME	SIZE	QTY
TREES				
	Acacia aneura	Mulga	24" Box	55
	Acacia farnesiana	Sweet Acacia	36" Box	33
	Acacia salicina	Willow Acacia	24" Box	40
	Chilopsis linearis	Desert Willow	24" Box	15
	Caesalpinia cacalaco	Cascalote	24" Box	13
	Olinaya tesota	Ironwood	36" Box	6
	Parkinsonia praecox	Palo Brea	24" Box	18
	Parkinsonia x 'Desert Museum'	Desert Museum Palo Verde	36" Box	20
	Prosopis hybrid 'Phoenix'	Thornless Mesquite	36" Box	17

SHRUBS/ACCENTS	COMMON NAME	SIZE	QTY
Agave desmetiana	Smooth Agave	5 Gal	-
Ambrosia deltoidea	Bursage	5 Gal	-
Asclepias subulata	Desert Milkweed	5 Gal	-
Calliandra californica	Baja Fairy Duster	5 Gal	-
Carnegiea gigantea	Saguaro	6' SPEAR	-
Cordia parvifolia	Little Leaf Cordia	5 Gal	-
Dasyliion wheeleri	Desert Spoon	5 Gal	-
Ericameria larcifolia 'Aguirre'	Turpentine Bush	5 Gal	-
Fouquieria spendens	Ocotillo	10 Cane	-
Hesperaloe parviflora 'Brakelights'	Brakelights Red Yucca	5 Gal	-
Justicia californica	Chuparosa	5 Gal	-
Larrea tridentata	Creosote Bush	5 Gal	-
Leucophyllum langmaniae 'Rio Bravo'	Rio Bravo Sage	5 Gal	-
Muhlenbergia rigens	Deer Grass	5 Gal	-
Opuntia violacea 'Santa Rita'	Purple Prickly Pear	5 Gal	-
Ruellia pennsularis	Desert Ruellia	5 Gal	-
Simmondsia chinensis 'Vista'	Compact Jojoba	5 Gal	-

GROUNDCOVERS	COMMON NAME	SIZE	QTY
Eremophila prostrata 'Outback Sunrise'	'Outback Sunrise'	1 Gal	-
Lantana montevidensis	Trailing Purple Lantana	1 Gal	-
Lantana x 'New Gold'	New Gold Lantana	1 Gal	-

MATERIAL		
	'Table Mesa Brown' Decomposed Granite with Planting 5/8" Screened	123,502 S.F.
	Vehicular Decorative Paving	330 S.F.




LANDSCAPE DATA

GROSS SITE AREA	10.23 ACRES
LANDSCAPE AREA	123,502 S.F.
LANDSCAPE COVERAGE	28%

CITY OF MESA PLANT DATA


RAY RD. FRONTAGE (987 L.F.)	REQUIRED	PROVIDED
1 TREE PER 25 L.F. OF STREET FRONTAGE	40 TREES	43 TREES
FUTURE ROAD FRONTAGE (216 L.F.)	REQUIRED	PROVIDED
1 TREE PER 25 L.F. OF STREET FRONTAGE	9 TREES	9 TREES
PROPERTY PERIMETER (1,740 L.F.)	REQUIRED	PROVIDED
3 NON DECIDUOUS TREE PER 100 L.F. OF ADJACENT PROPERTY LINE	53 TREES	53 TREES
FOUNDATION BASE (1,311 L.F.)	REQUIRED	PROVIDED
1 TREE PER 50 L.F. OF EXTERIOR BUILDING WALL	26 TREES	26 TREES
TREE SIZE	REQUIRED	PROVIDED
36" BOX (25% MIN.)	38 TREES	38 TREES
24" BOX (50% MIN.)	76 TREES	76 TREES

VICINITY MAP

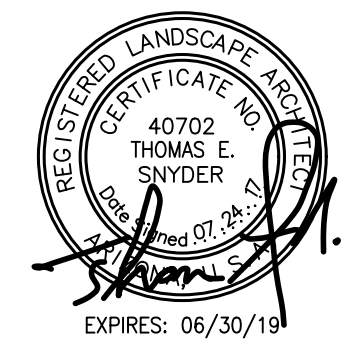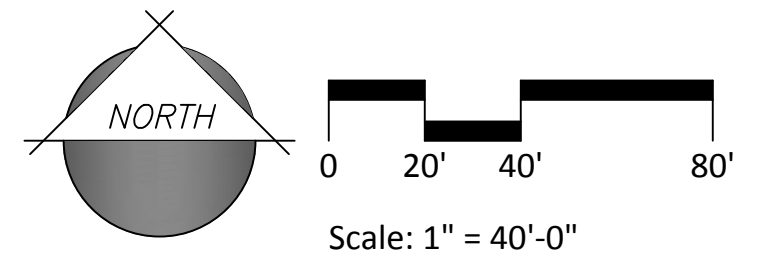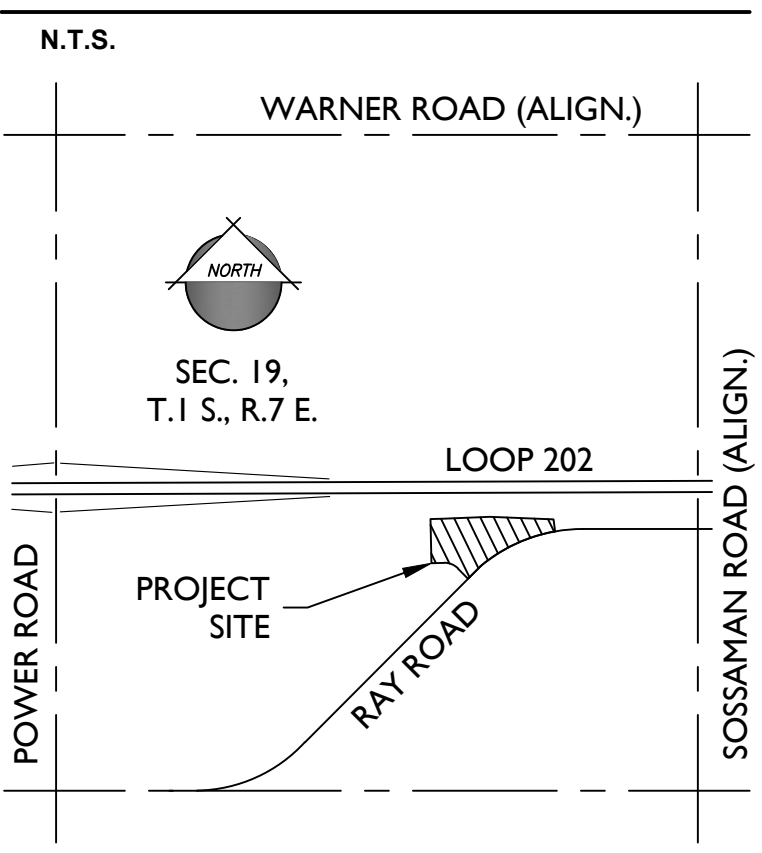


LOOP 202




DRAINAGE CHANNEL

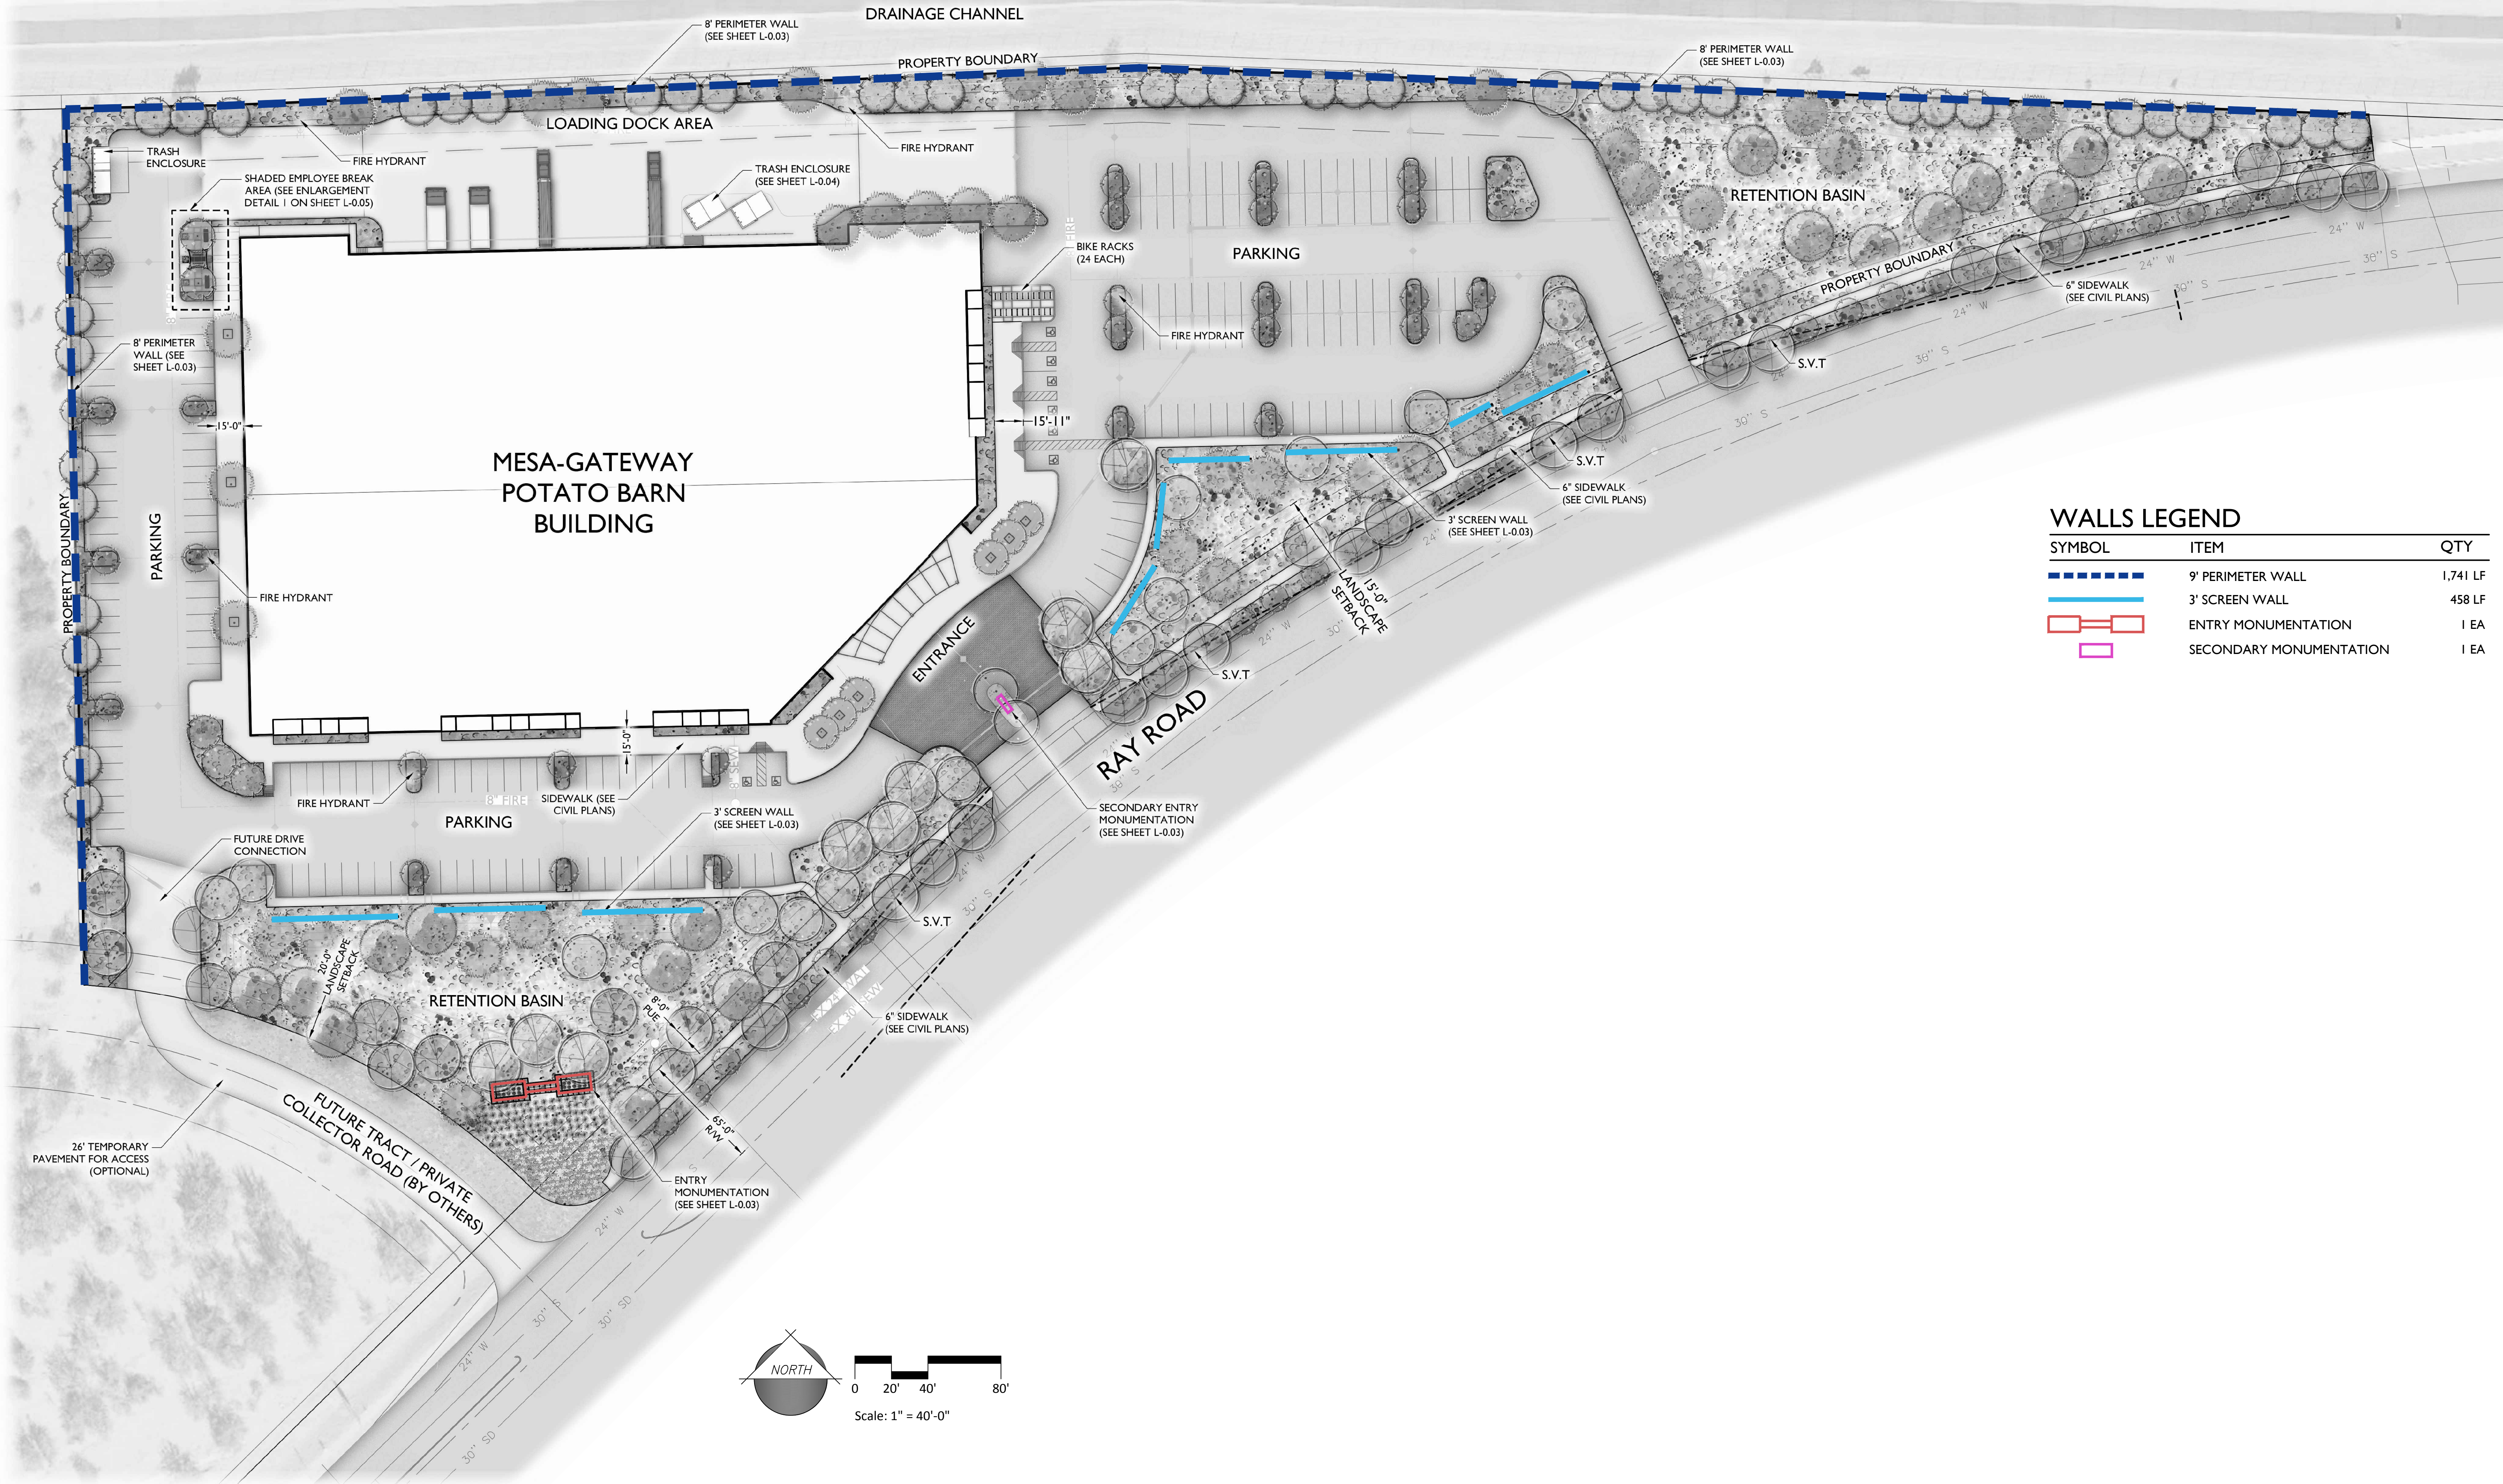



WALLS LEGEND

SYMBOL	ITEM	QTY
	9' PERIMETER WALL	1,741 LF
	3' SCREEN WALL	458 LF
	ENTRY MONUMENTATION	1 EA
	SECONDARY MONUMENTATION	1 EA

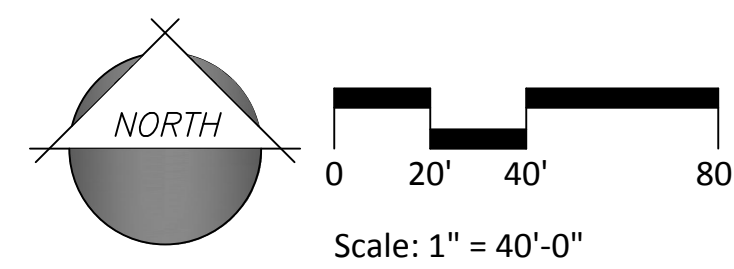

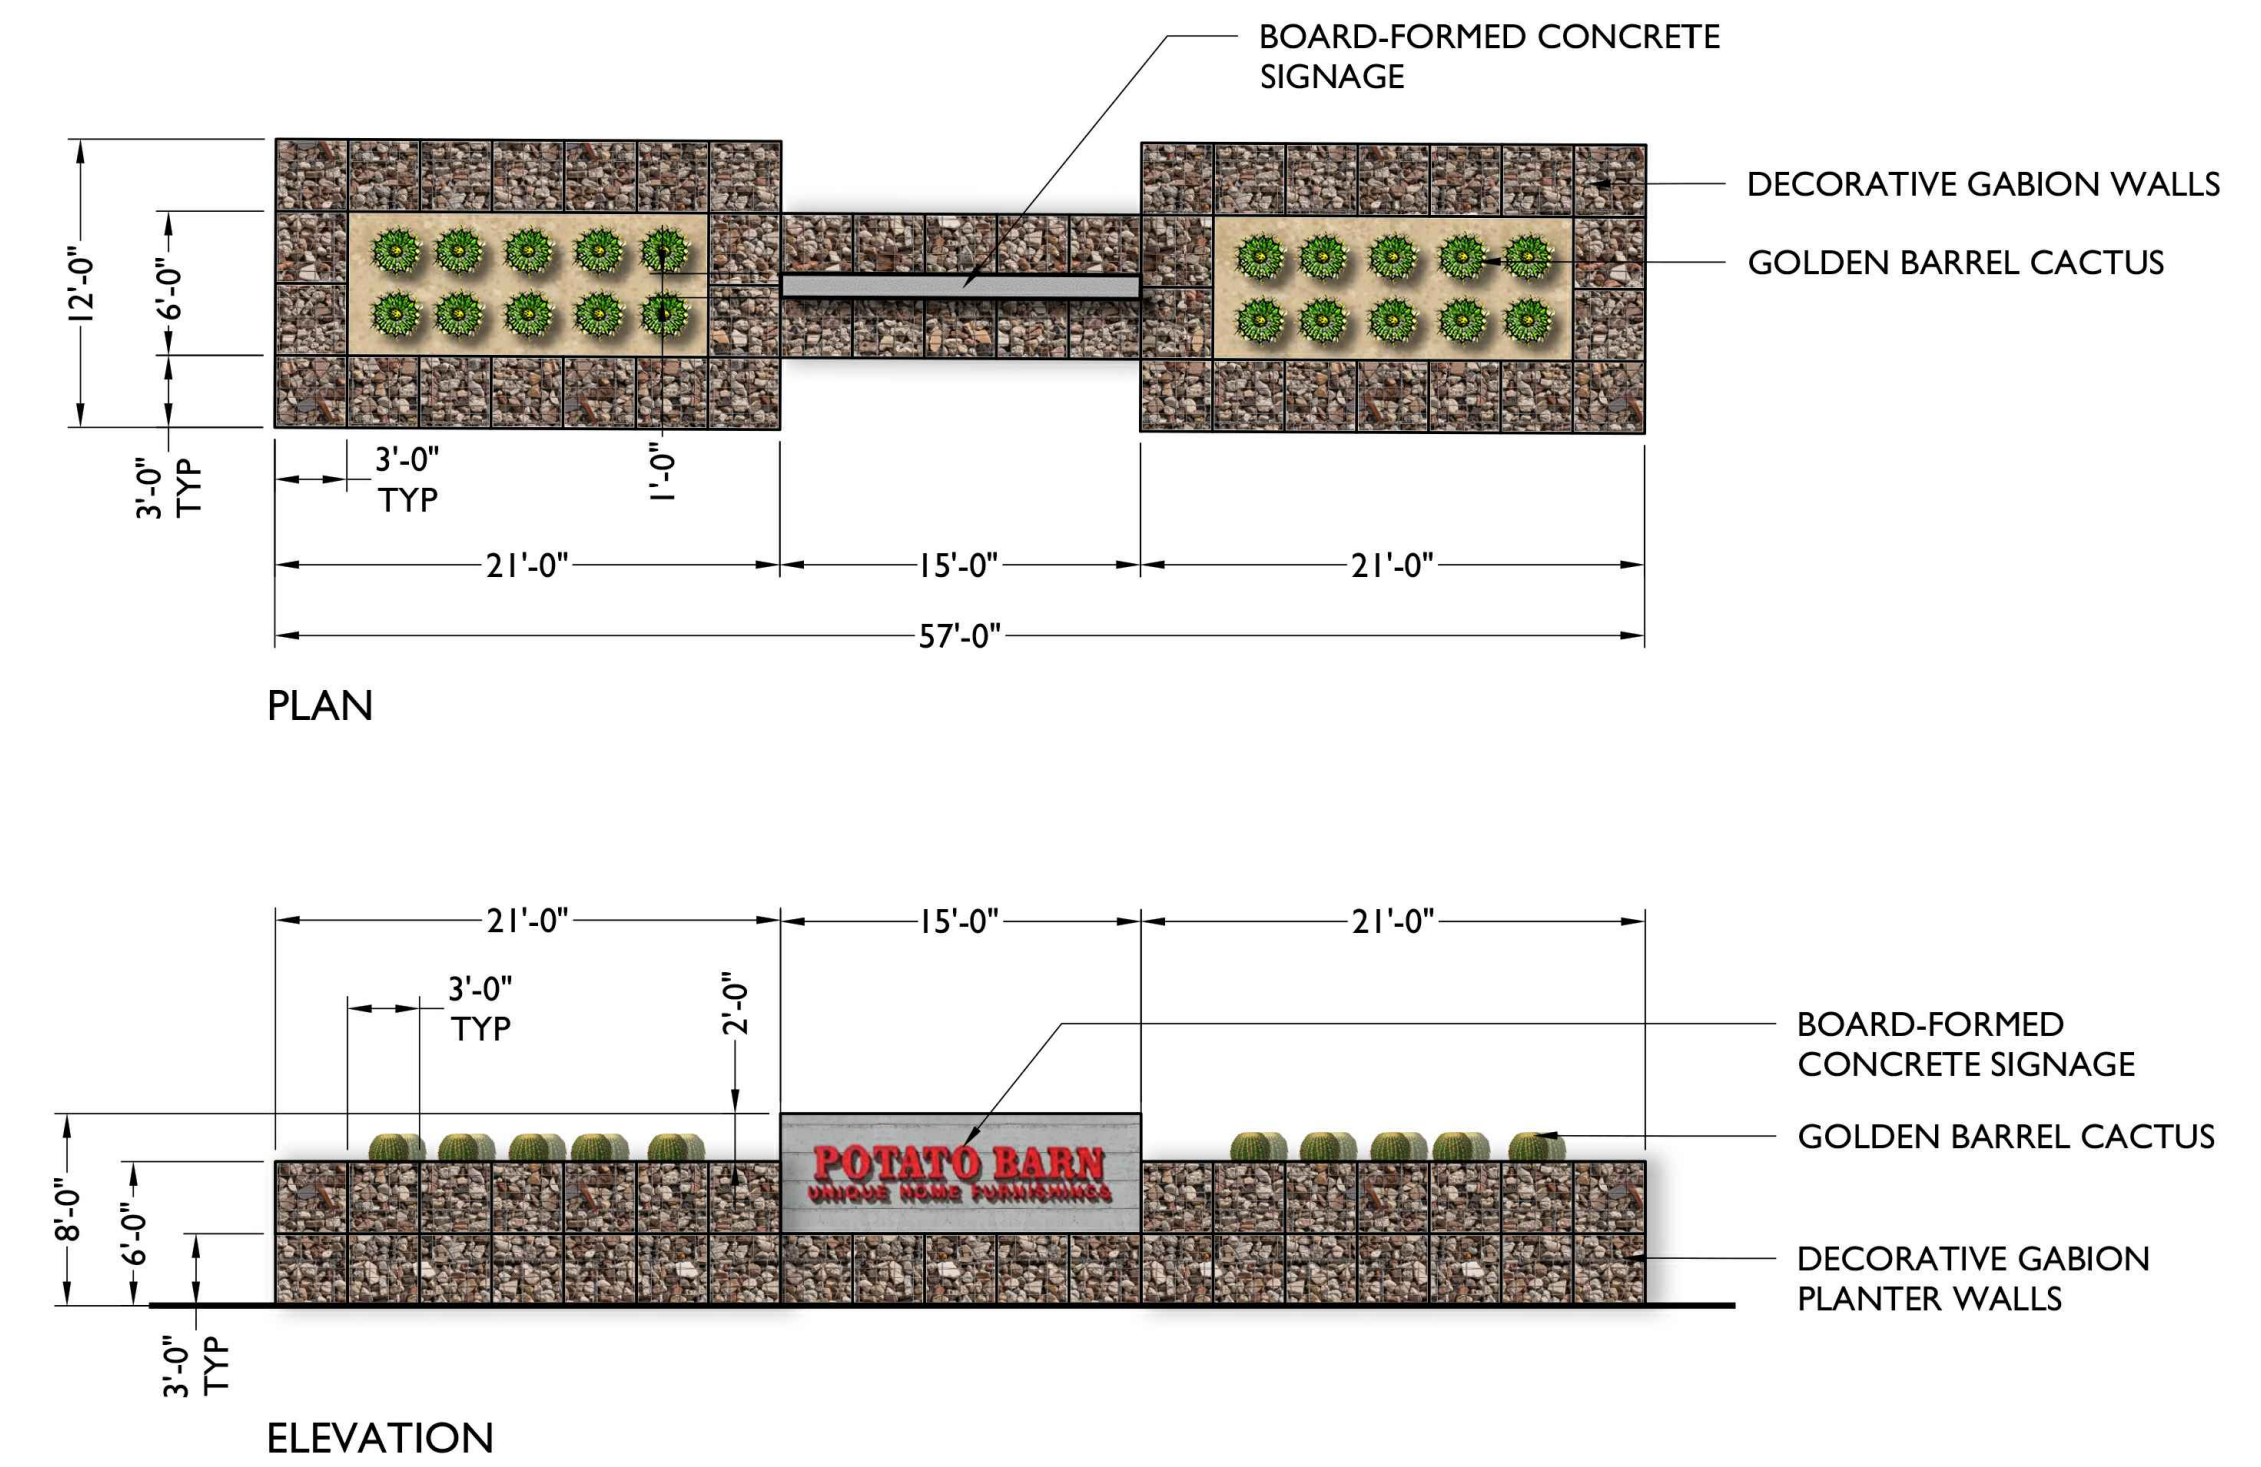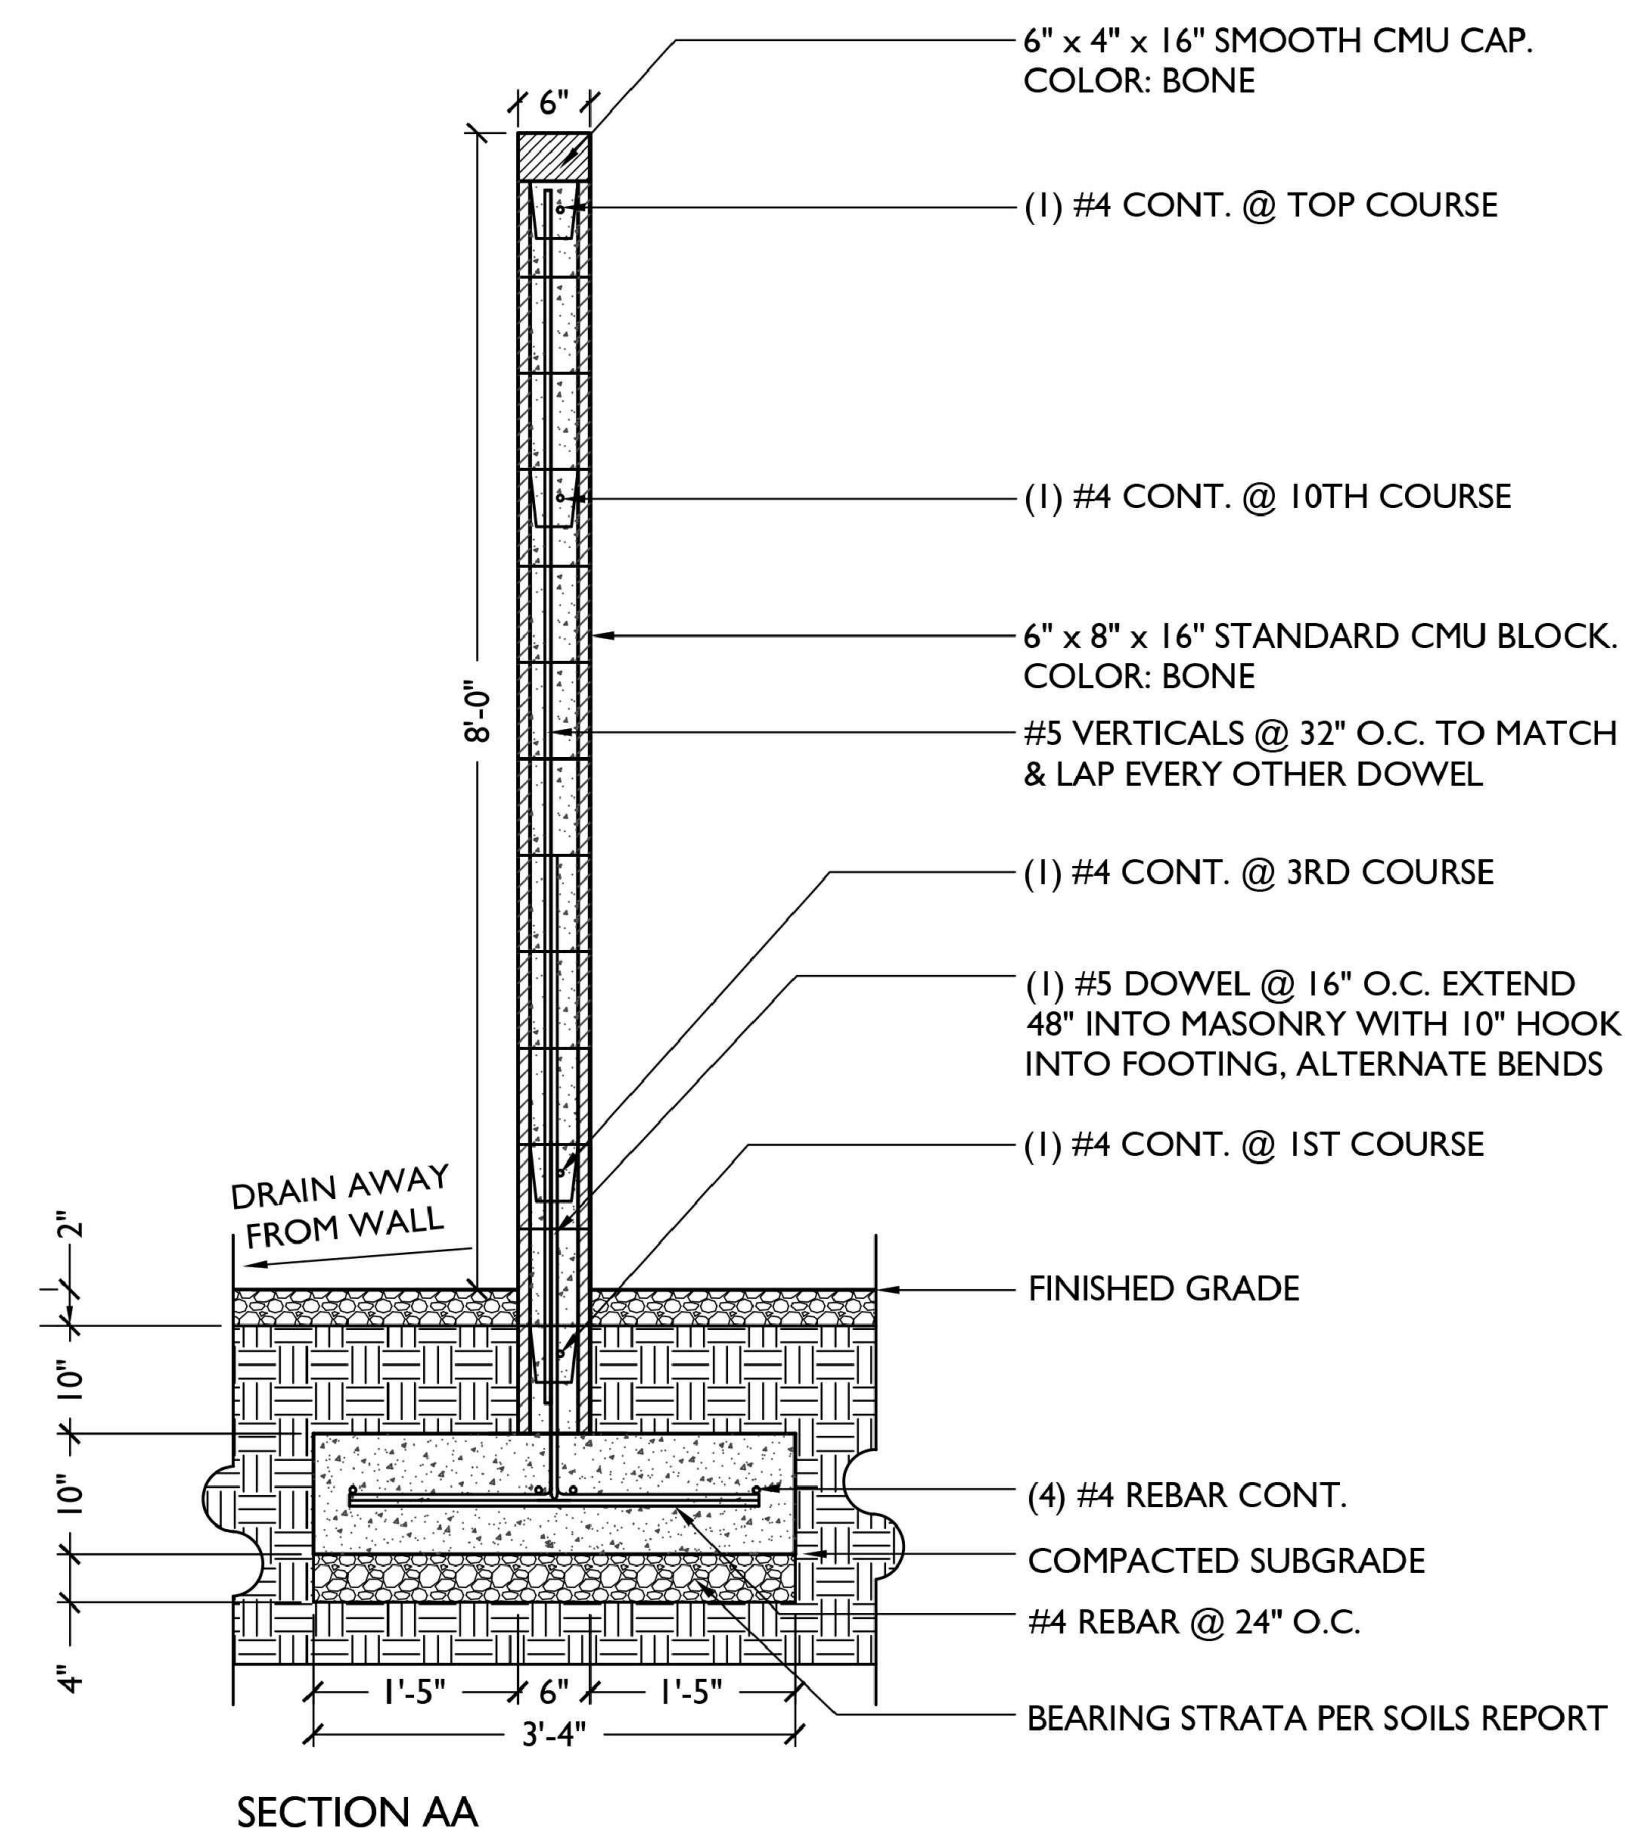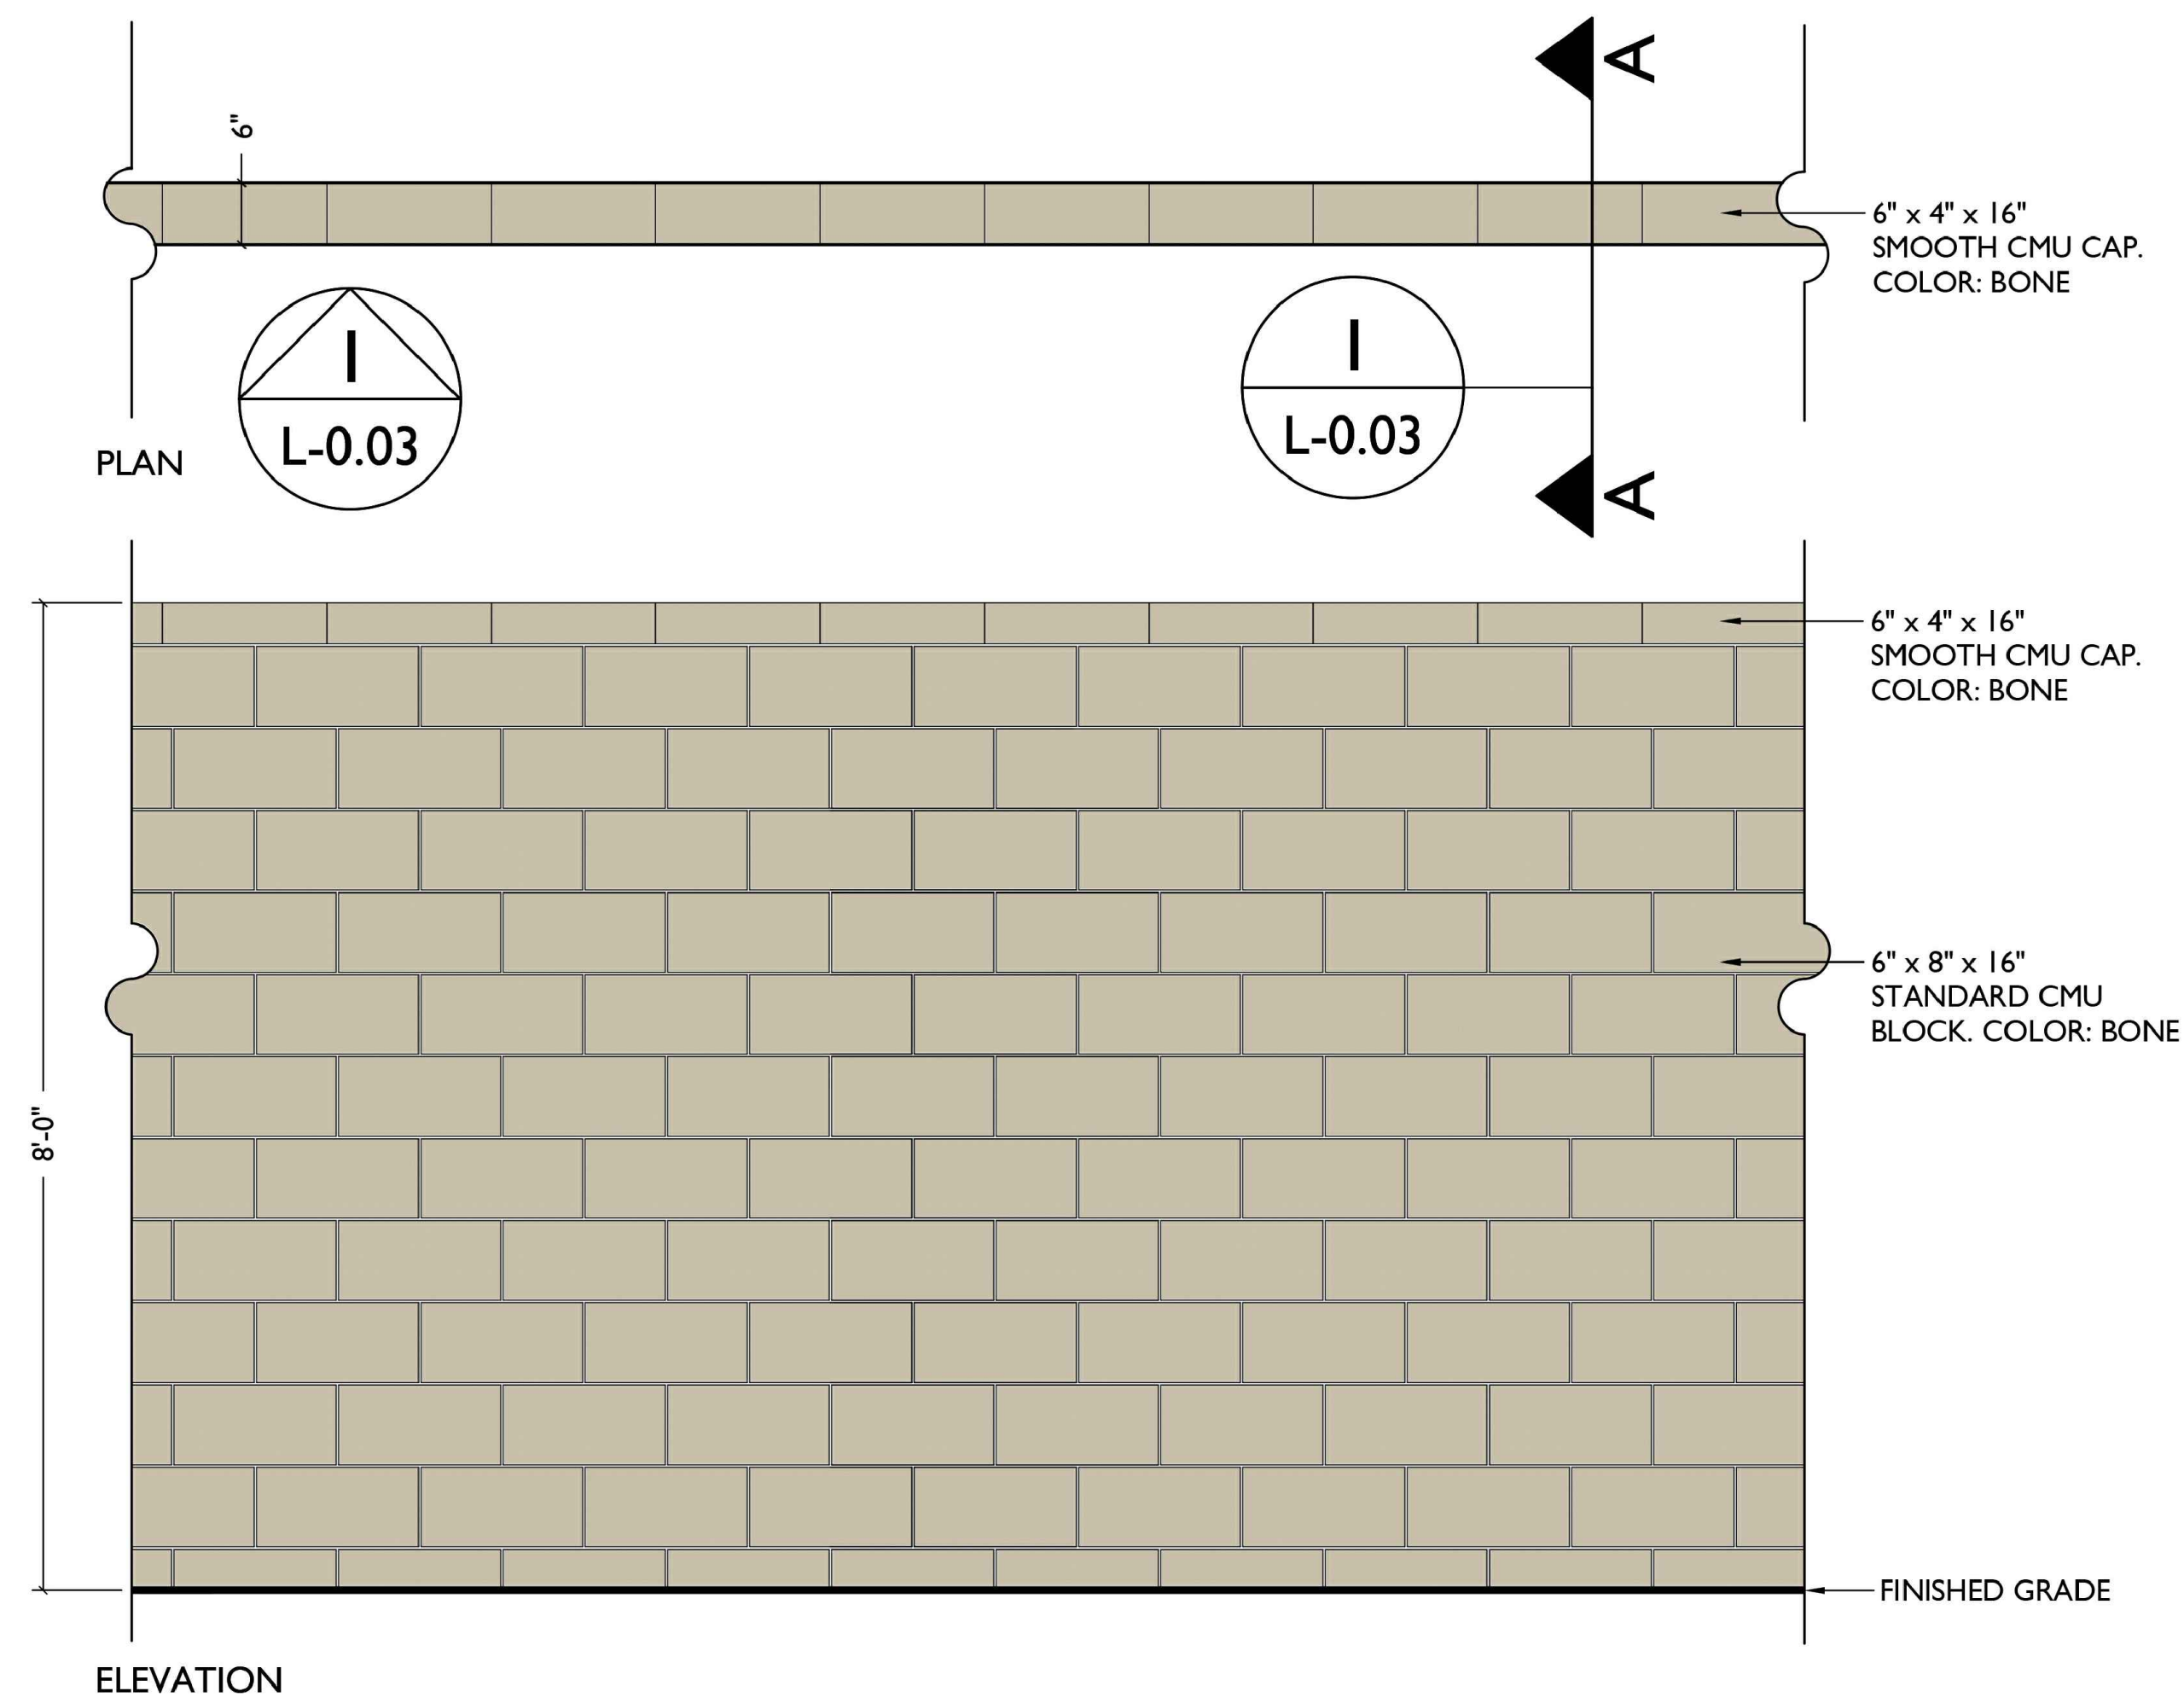


1 8' PERIMETER WALL
Scale: 3/4" = 1'-0"

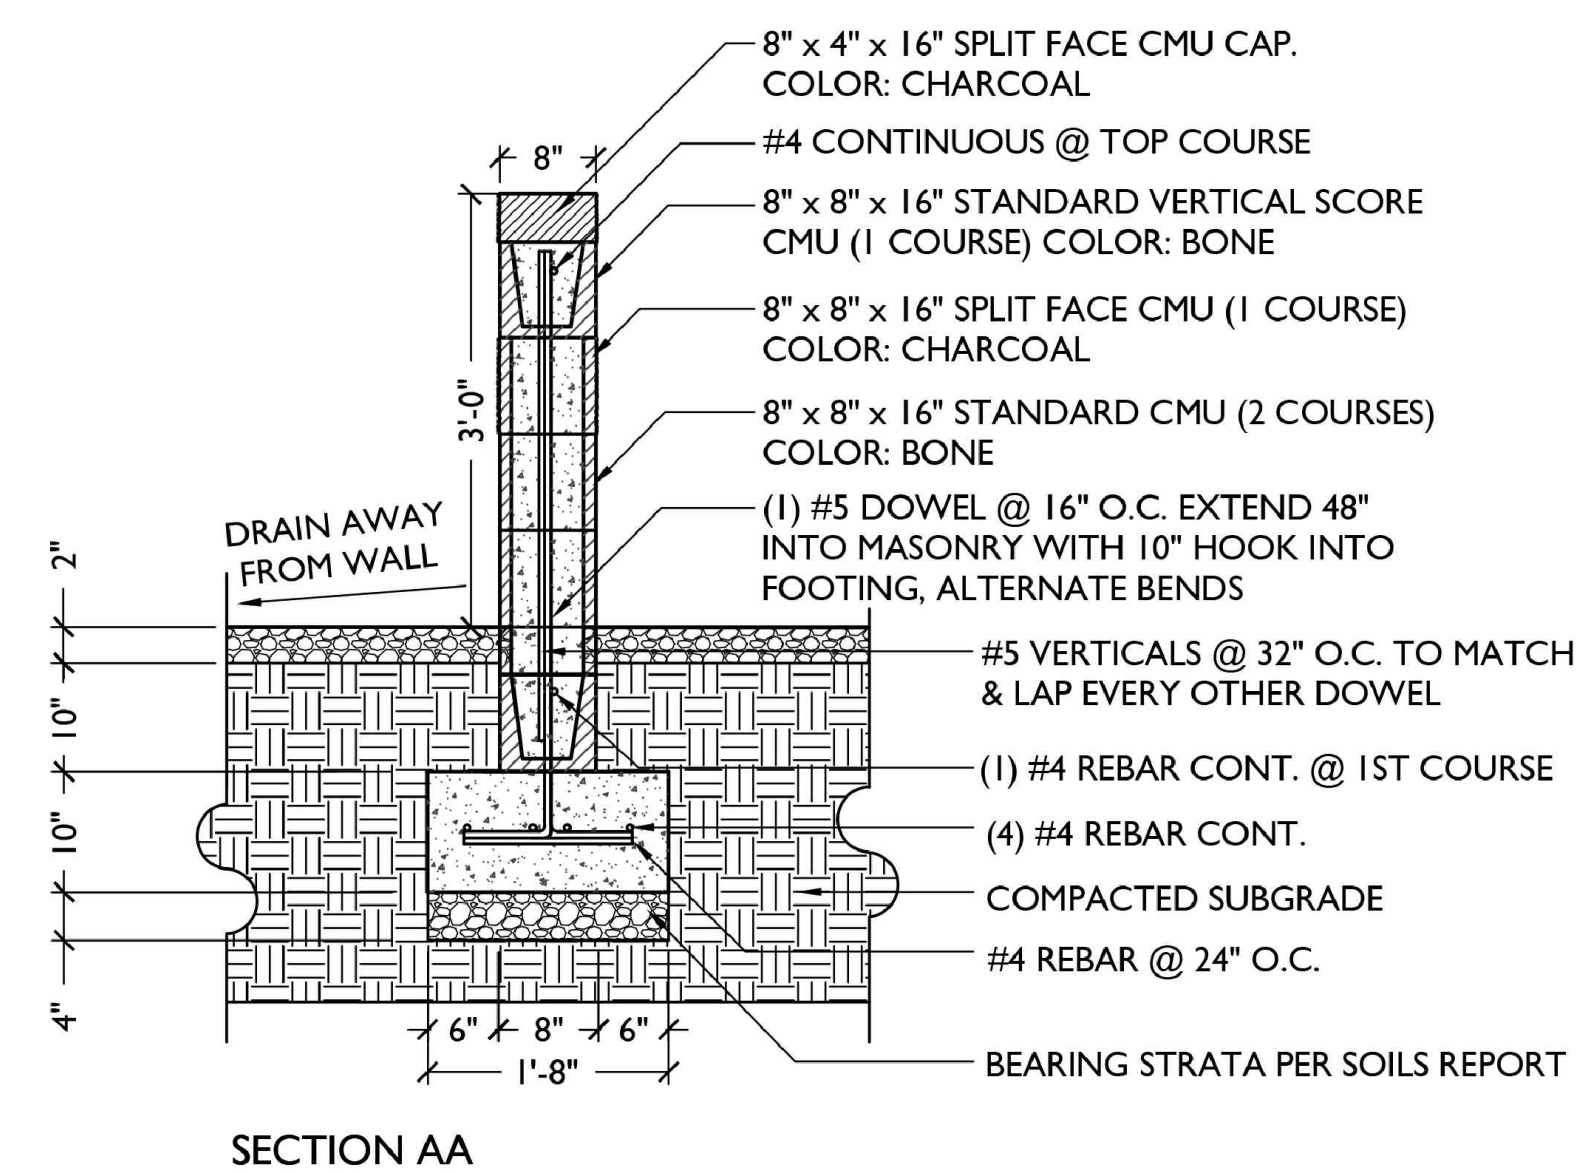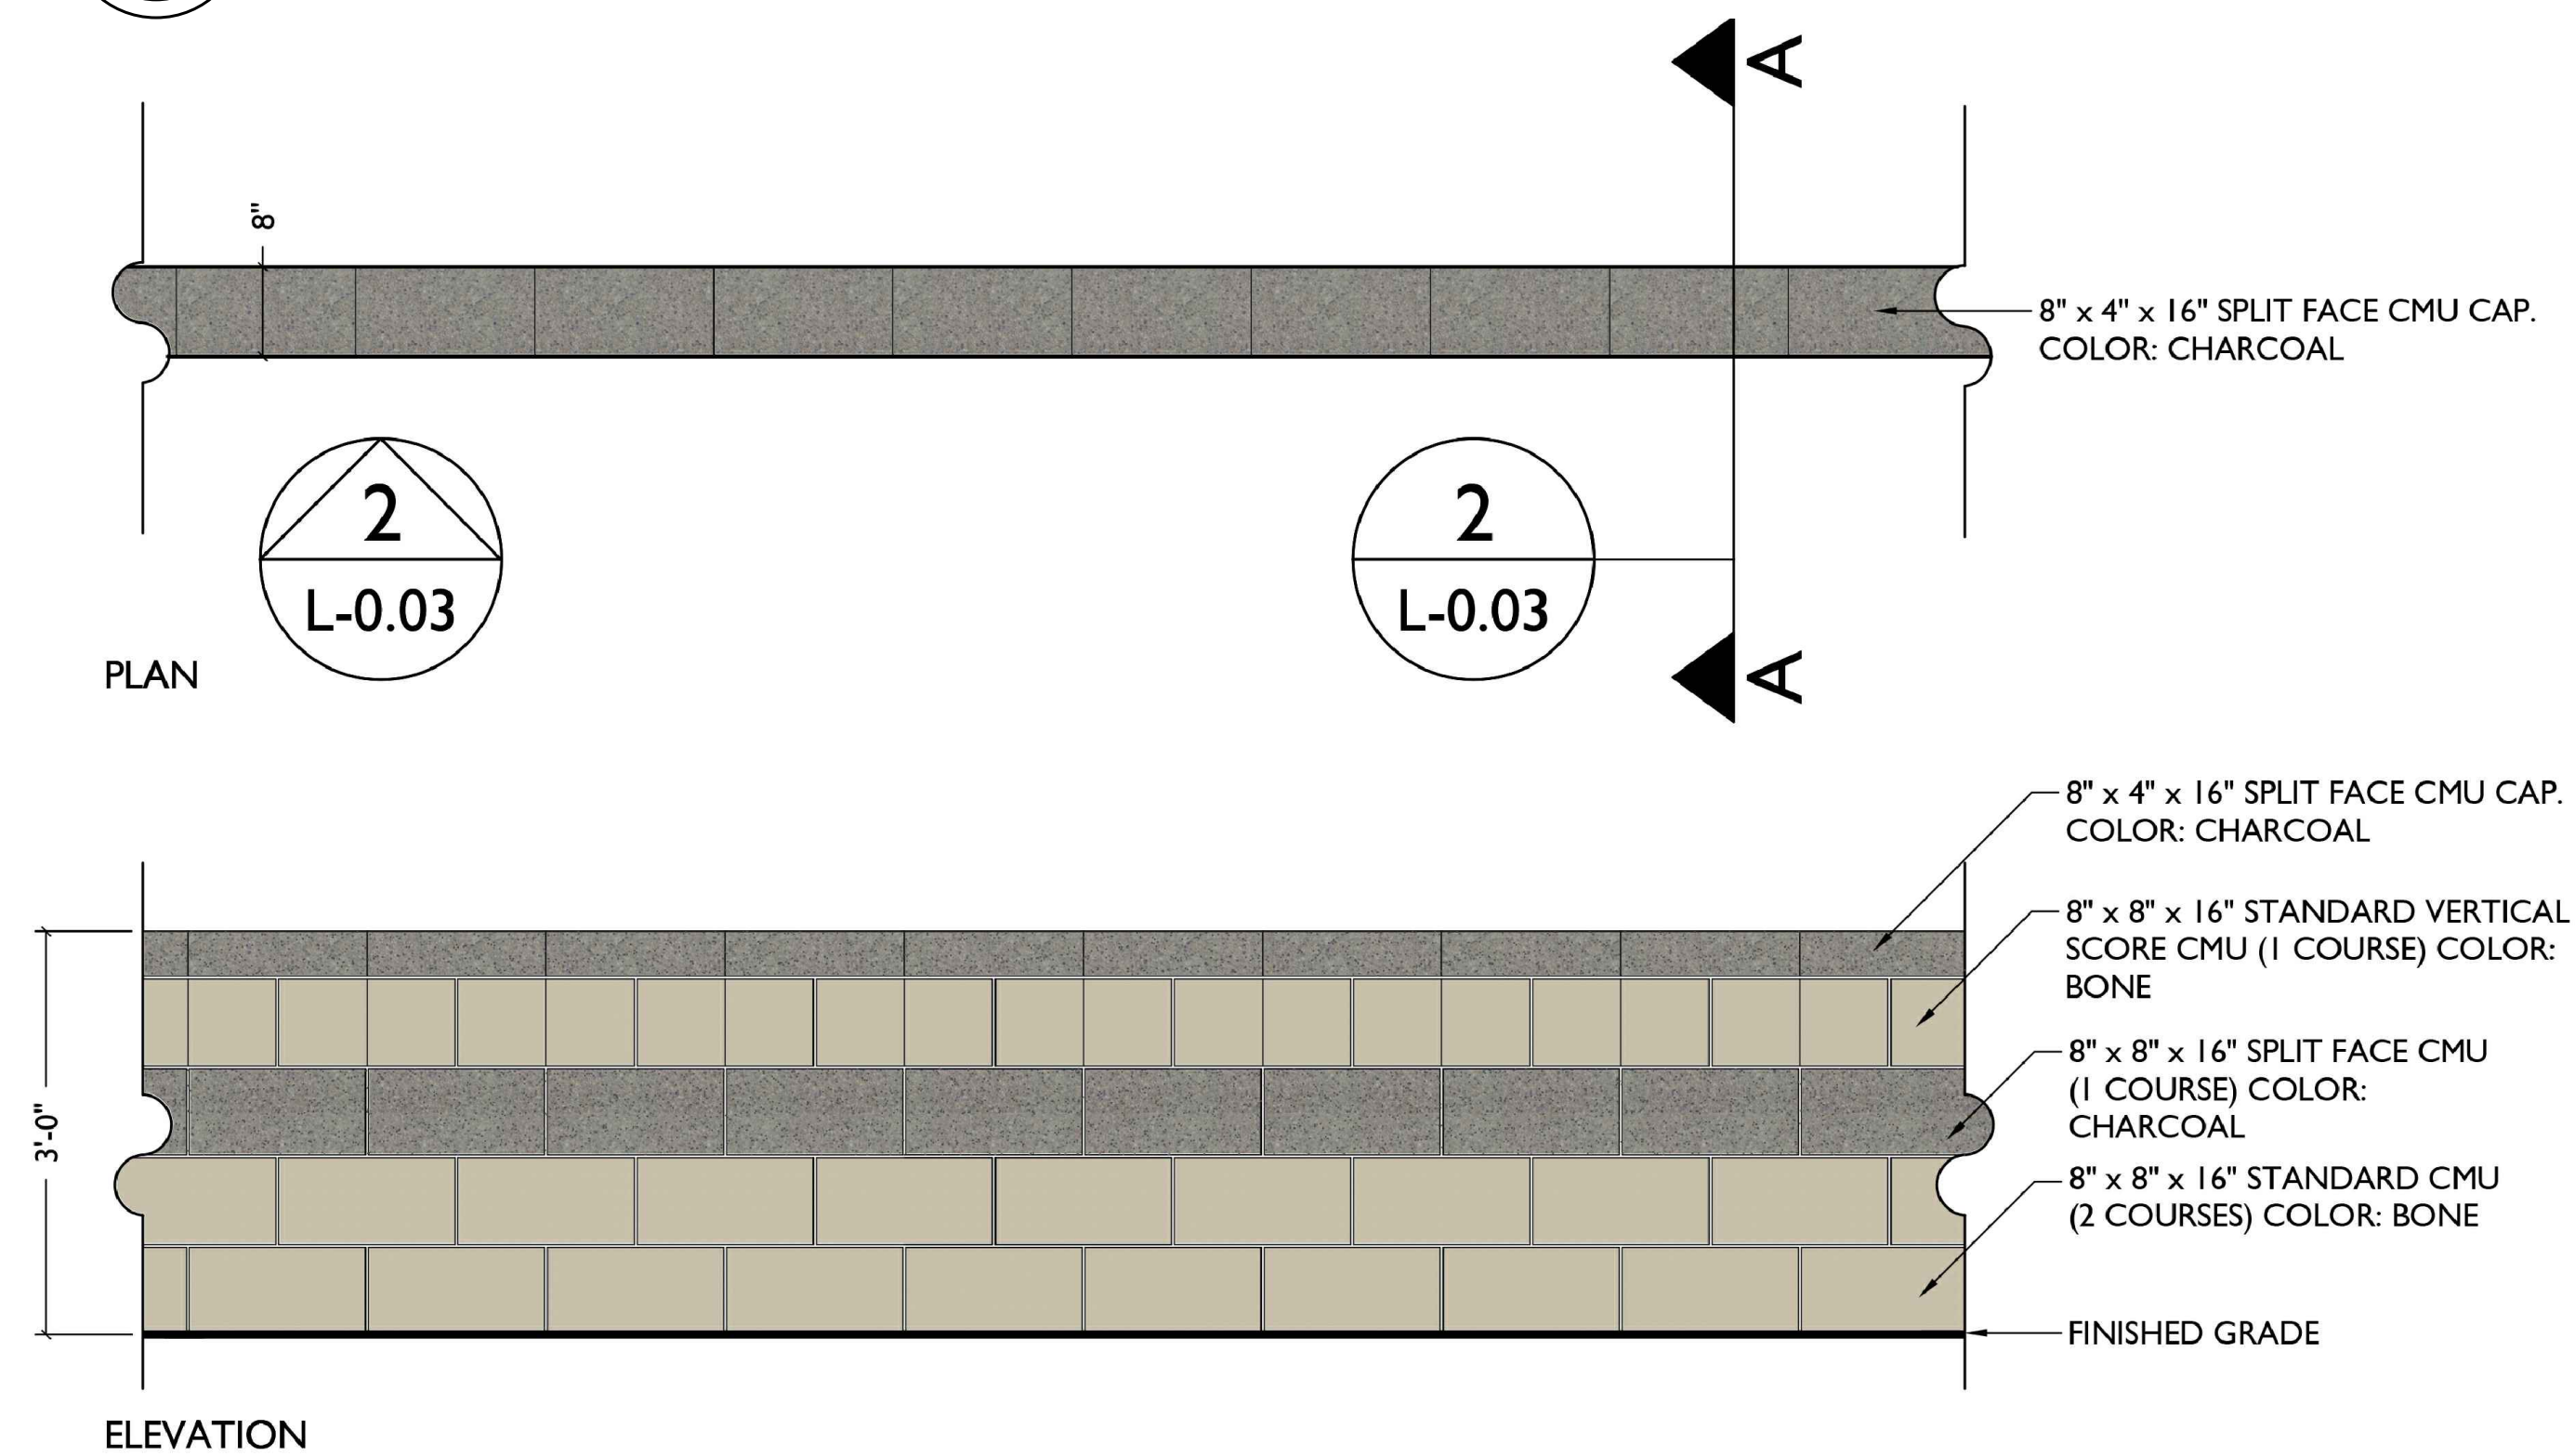





2 ENTRY MONUMENT

Scale: 1/8" = 1'-0"

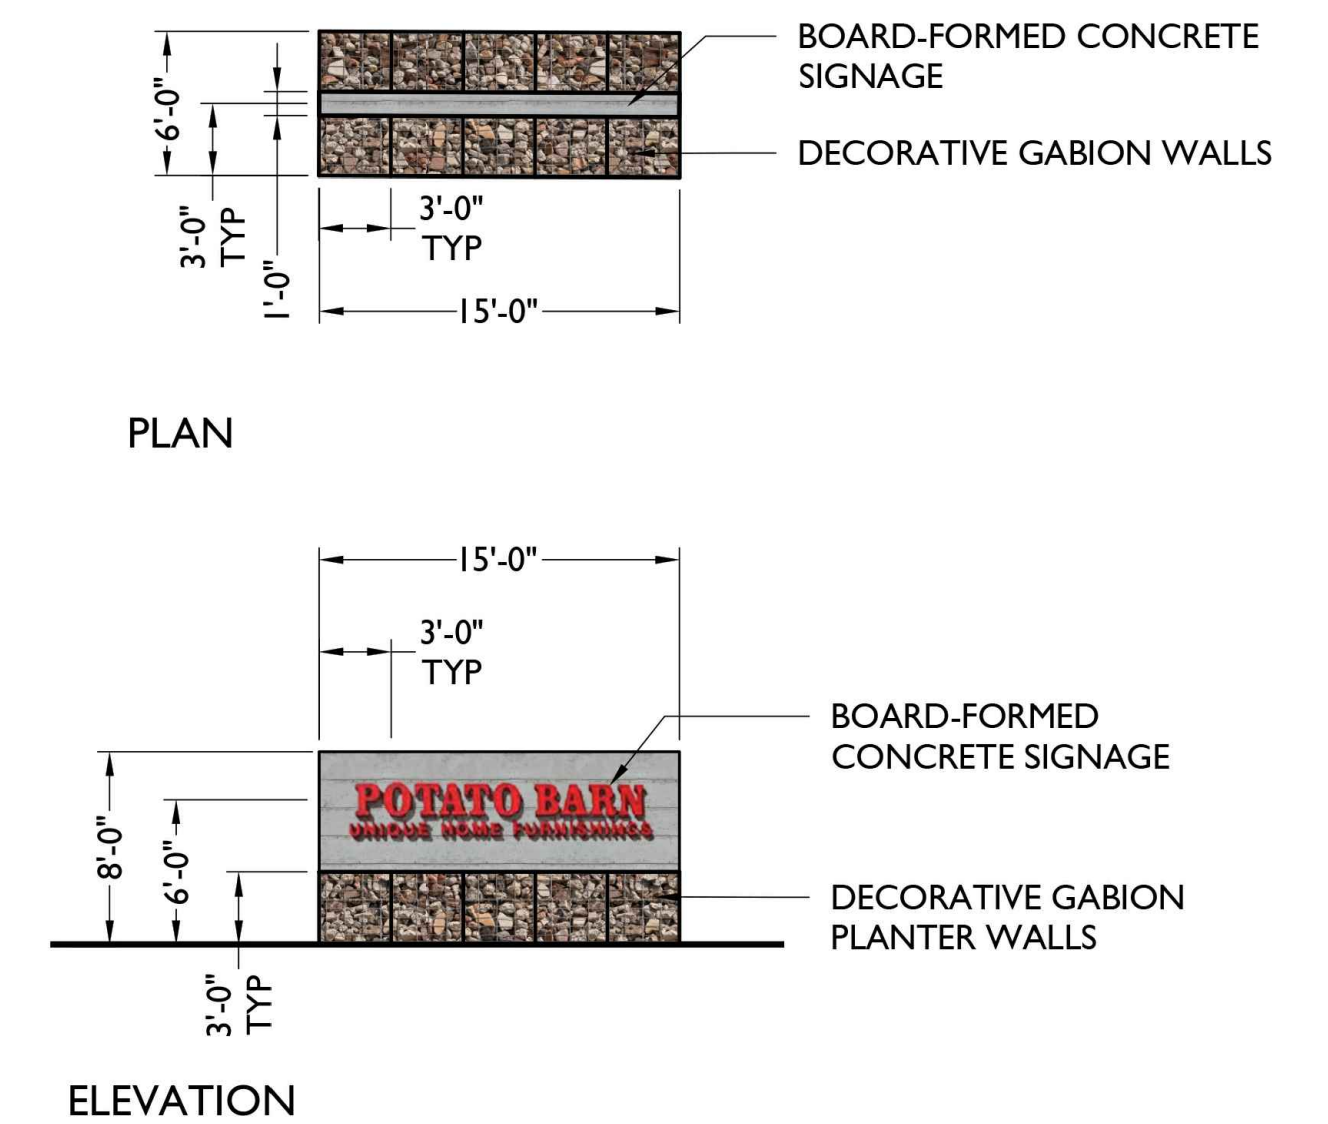

3 3' SCREEN WALL
Scale: 3/4" = 1'-0"



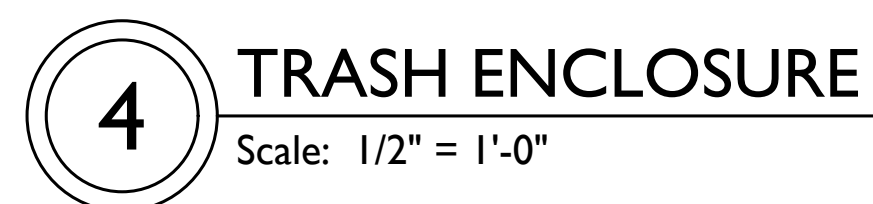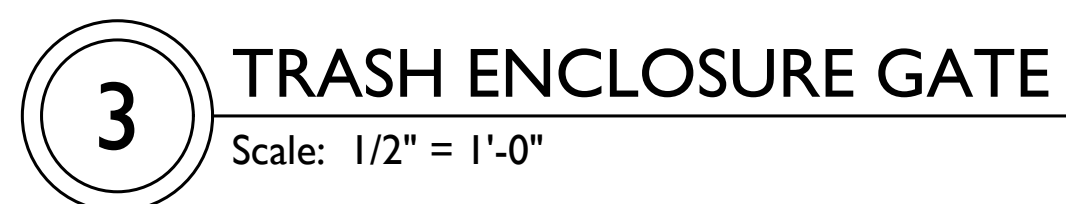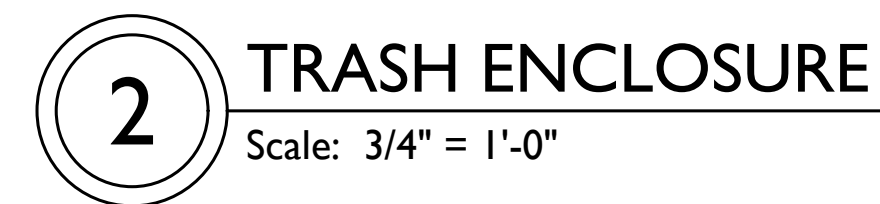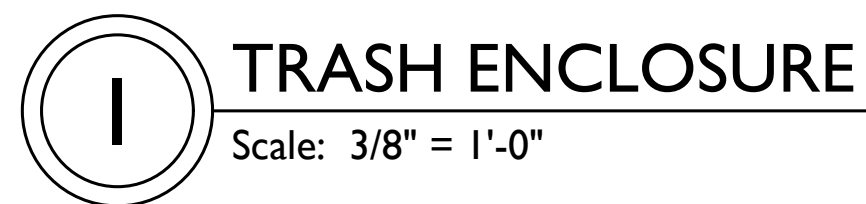

KEYNOTES

- 1 PICNIC TABLE
- 2 LANDSCAPE BENCH
- 3 TREE GRATE AND ACCENT TREE
- 4 DECORATIVE CONCRETE
- 5 DECORATIVE PLANTER
- 6 10' x 10' SHADE STRUCTURE
- 7 GREEN SCREEN WITH FLOWERING VINES
- 8 PLANTING AREA



FOUR POINT SHADE SAIL 6



TREE GRATE 3
"Kiva" by Urban Accessories



GREEN SCREEN 7



DECORATIVE PLANTERS 5
"Square" by Quickcrete




DECORATIVE CONCRETE 4
"Omaha Tan" by Davis Colors



PICNIC TABLE 1
"Rally" 6' Rectangular Picnic Table by Anova



LANDSCAPE BENCH 2
"Rally" 6' Bench by Anova

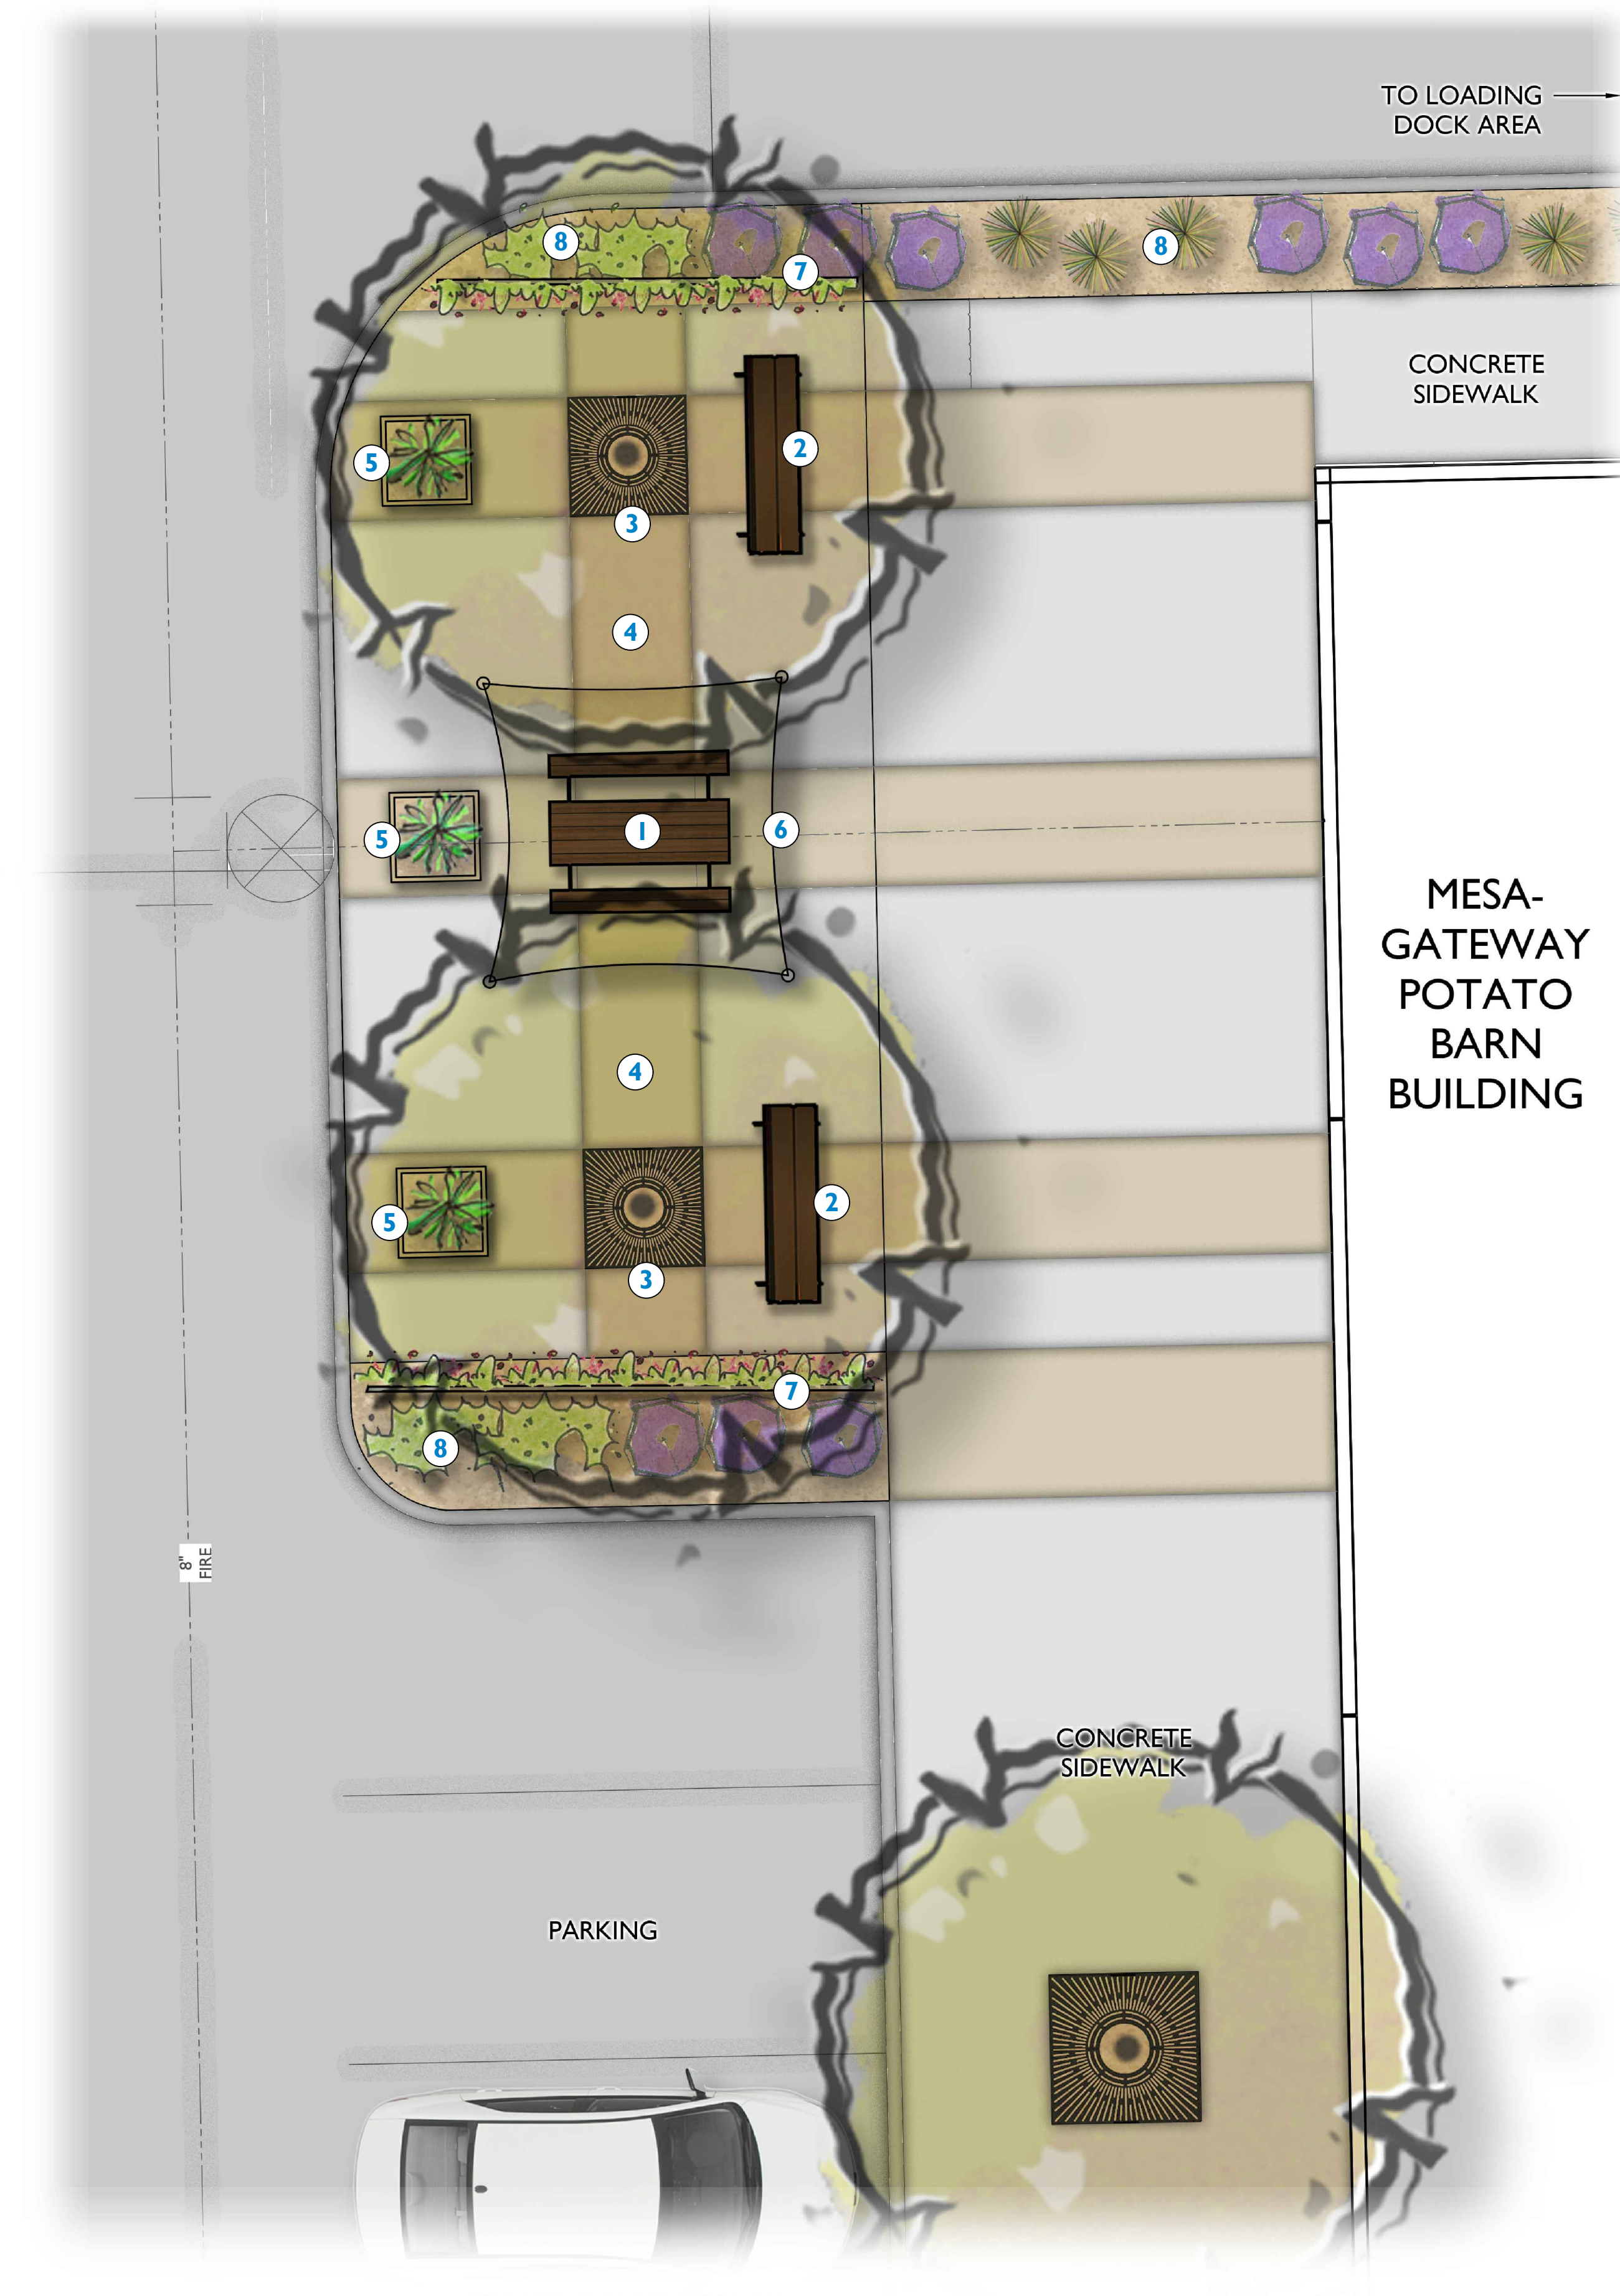

1 EMPLOYEE BREAK AREA ENLARGEMENT
Scale: 1/4" = 1'-0"

