
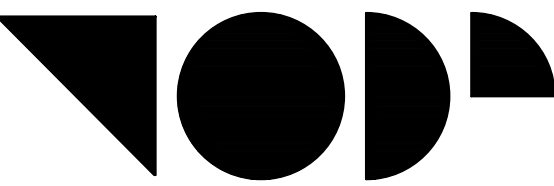


THE GRID

30 S POMEROY
MESA, AZ 85201

3W MANAGEMENT

Scottsdale, AZ
(480) 235-7921

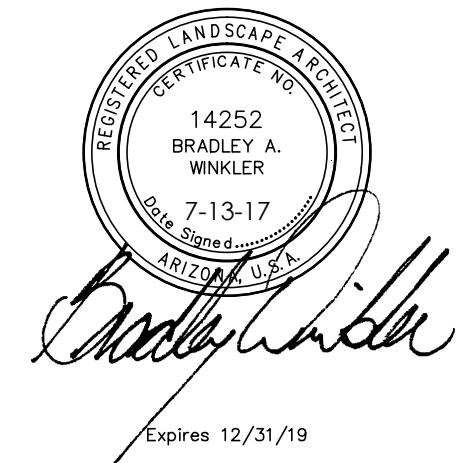

TODD & ASSOCIATES, INC.
Critical Thinking • Creative Design
Architecture Planning
Landscape Architecture
4019 North 44th Street
Phoenix, AZ 85018
602-952-8280p 602-952-8995f
www.toddassoc.com
Copyright 2017 Todd & Associates, Inc.

SCHEMATIC NOT
FOR CONSTRUCTION
OR RECORDING

PROJECT

CLIENT

SEAL

CONTACT

DATA

DATE
07-13-2017
Proj Mgr.
Dwn By: BW

REZONING SUBMITTAL

LANDSCAPE
SITE PLAN

A18

PLANT LEGEND


SYMBOL	BOTANICAL NAME	SIZE
TREES		
	ACACIA SALICINA 'DORIS D' / WILLOW ACACIA	36" BOX
	FRAXINUS UHDEI / SHAMEL ASH	36" BOX
	PARKINSONIA SPP. / PALO VERDE	36" BOX
	CAESALPINIA MEXICANA / MEXICAN BIRD OF PARADISE	24" BOX
	SOPHORA SECUNDIFLORA / MESCAL BEAN	36" BOX
	TABEBUIA SPP. / TABEBUIA	36" BOX
PALMS		
	PHOENIX DACTYLIFERA / DATE PALM	24 TF
SHRUBS		
	BOUGAINVILLEA SPP. / BOUGAINVILLEA	5 GAL.
	CARISSA MACROCARPA / NATAL PLUM	5 GAL.
	EREMOPHILA HYGROPHANA / BLUE BELLS	5 GAL.
	RUPELLIA BRITTONIANA / BRITISH RUPELLIA	5 GAL.
	RUPELLIA PENINSULARIS / DESERT RUPELLIA	5 GAL.
	TECOMA STANS / YELLOW BELLS 'SIERRA APRICOT'	5 GAL.
GROUNDCOVERS		
	LANTANA SPP. / RED LANTANA	5 GAL.
	LANTANA SPP. / YELLOW LANTANA	5 GAL.
	SPHAGNETICOLA TRILOBATA / WEDELIA	5 GAL.
ACCENTS		
	AGAVE SPP. / AGAVE	5 GAL.
	DASYLIRION WHEELERI / DESERT SPOON	5 GAL.
	MUHLENBERGIA CAPILLARIS / FOUNTAIN GRASS 'REGAL MIST'	5 GAL.
	PEDILANTHUS MACROCARPUS / LADY'S SLIPPER	5 GAL.
	PHOENIX ROEBELENI / PYGMY DATE PALM	24" BOX
INERTS		
	2" DEPTH OF 1/2" WASHED 'EXPRESS BROWN' DECOMPOSED GRANITE.	
MISC.		
	SQUARE FIBERGLASS POT, TYP., SIZE VARIES	
	RECTANGULAR FIBERGLASS POT	


S MESA DRIVE

S POMEROY

LANDSCAPE SITE PLAN

1" = 30'-0"

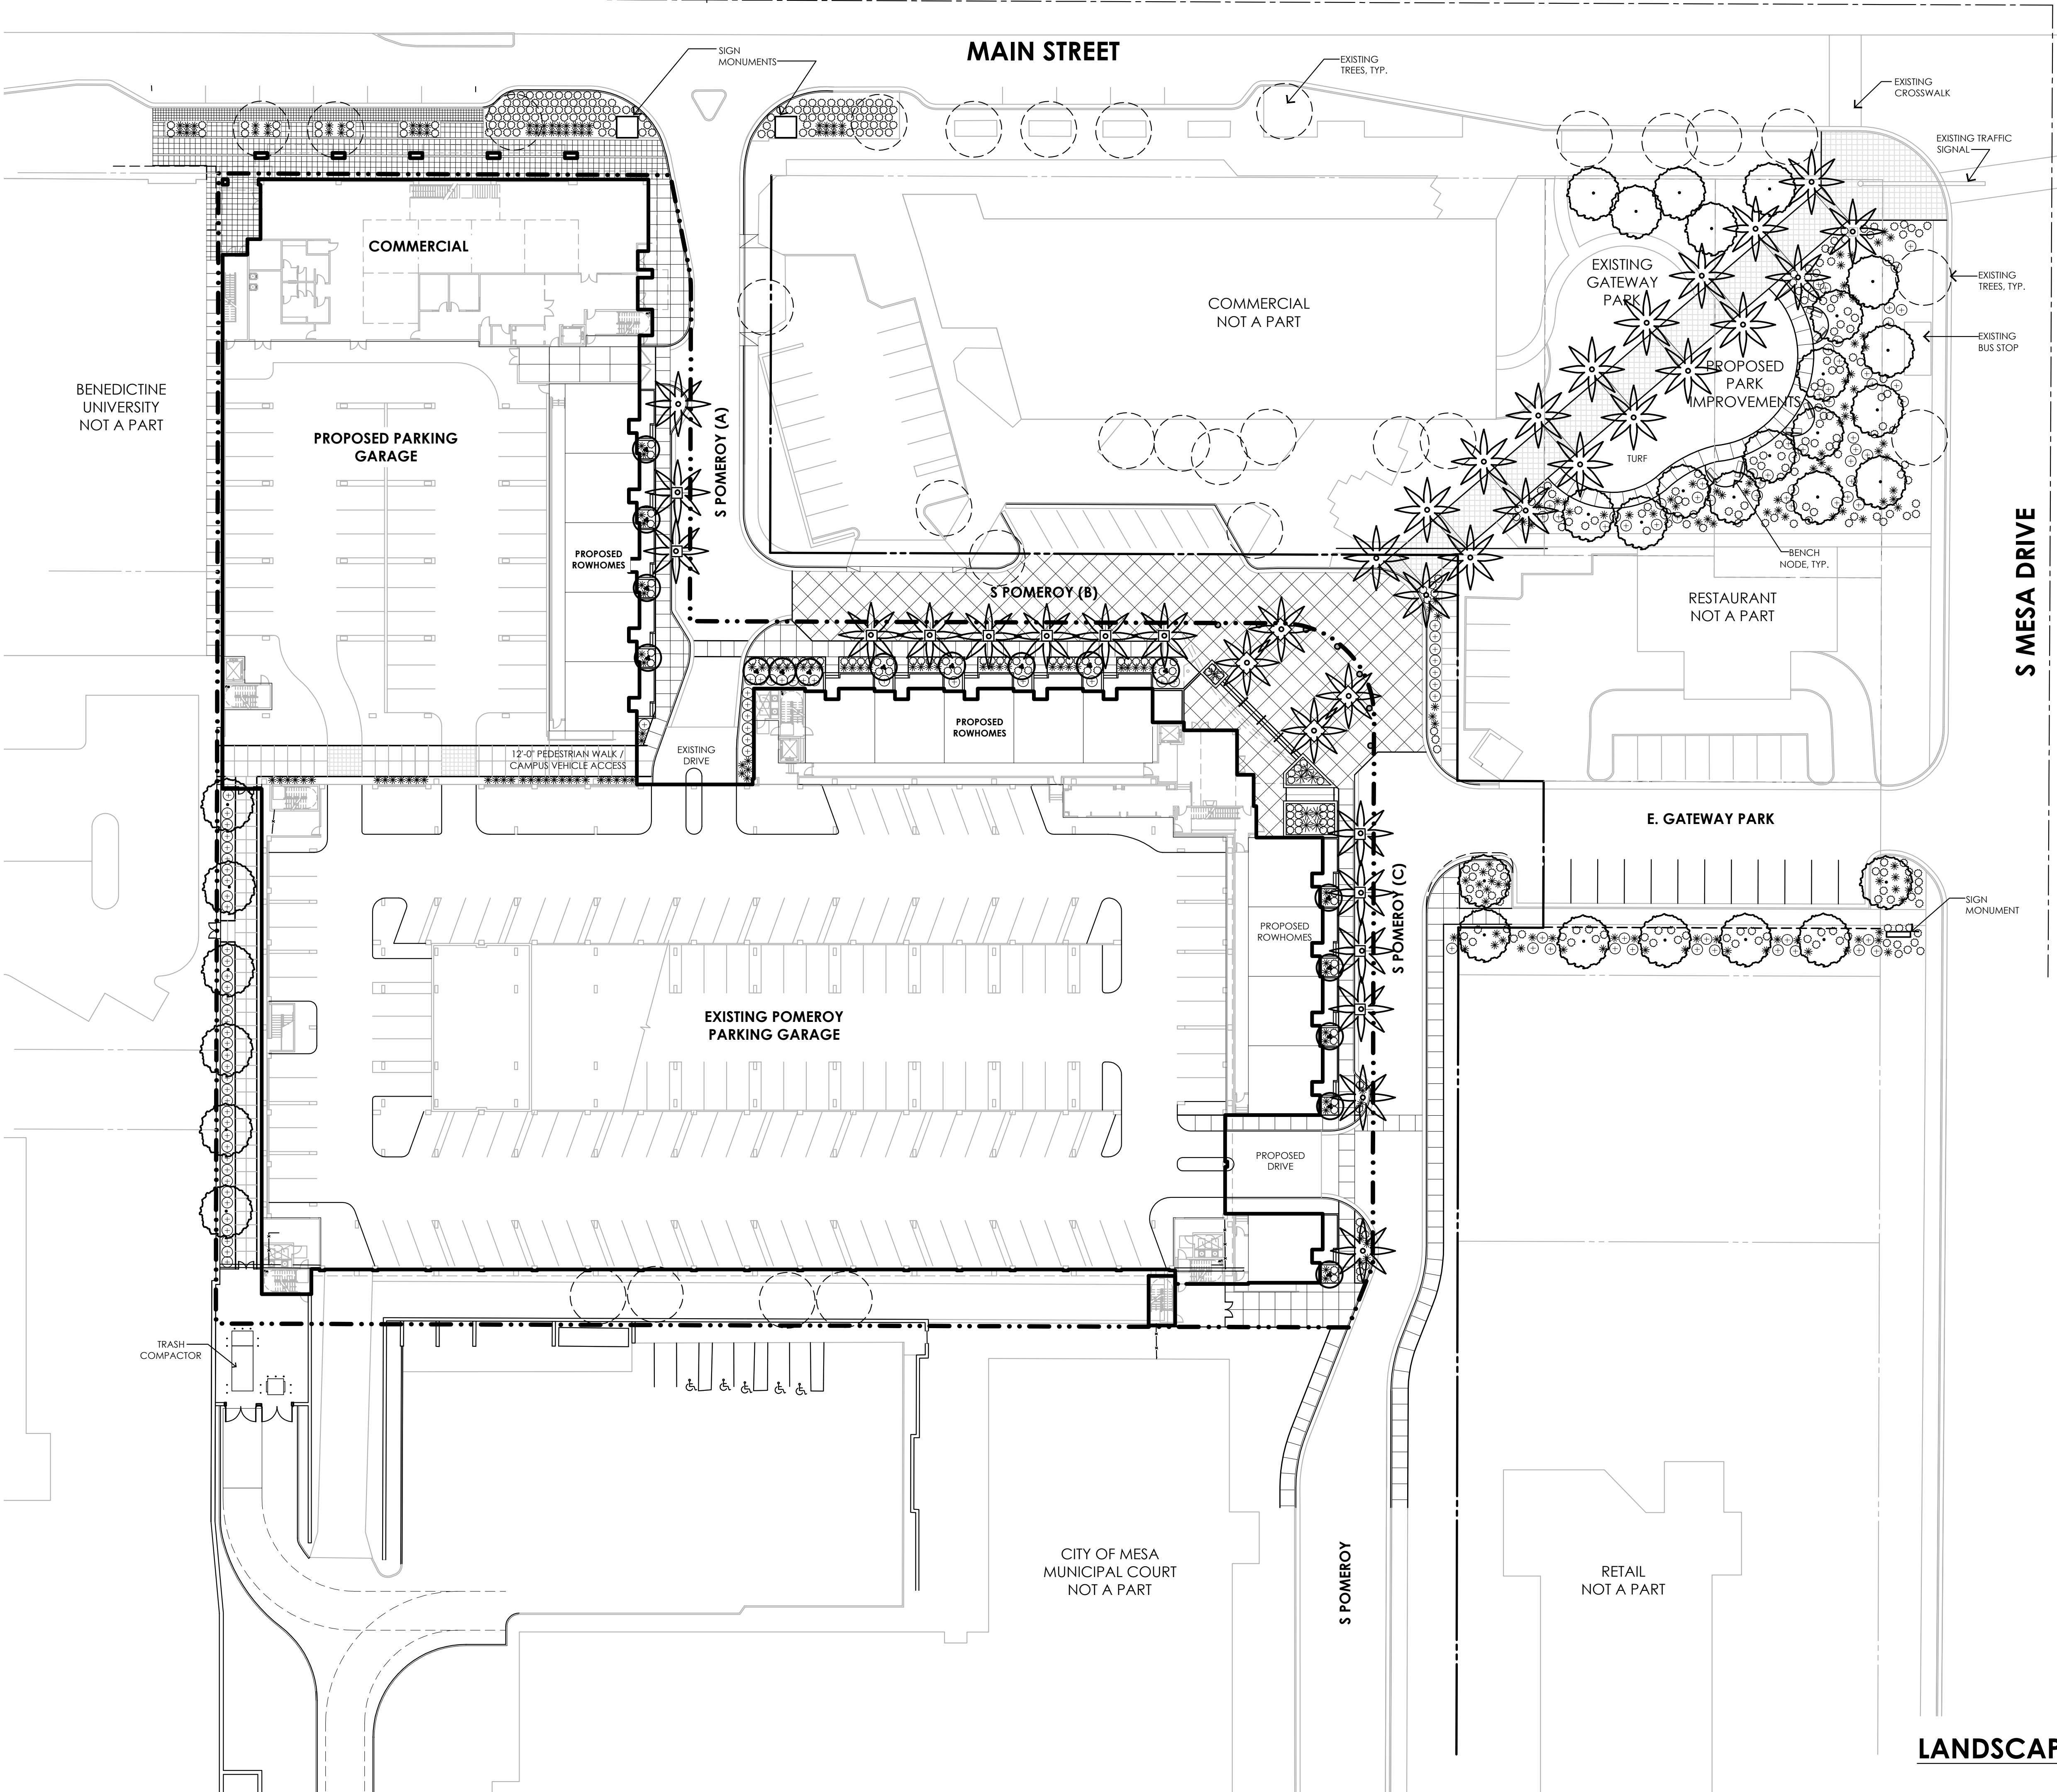

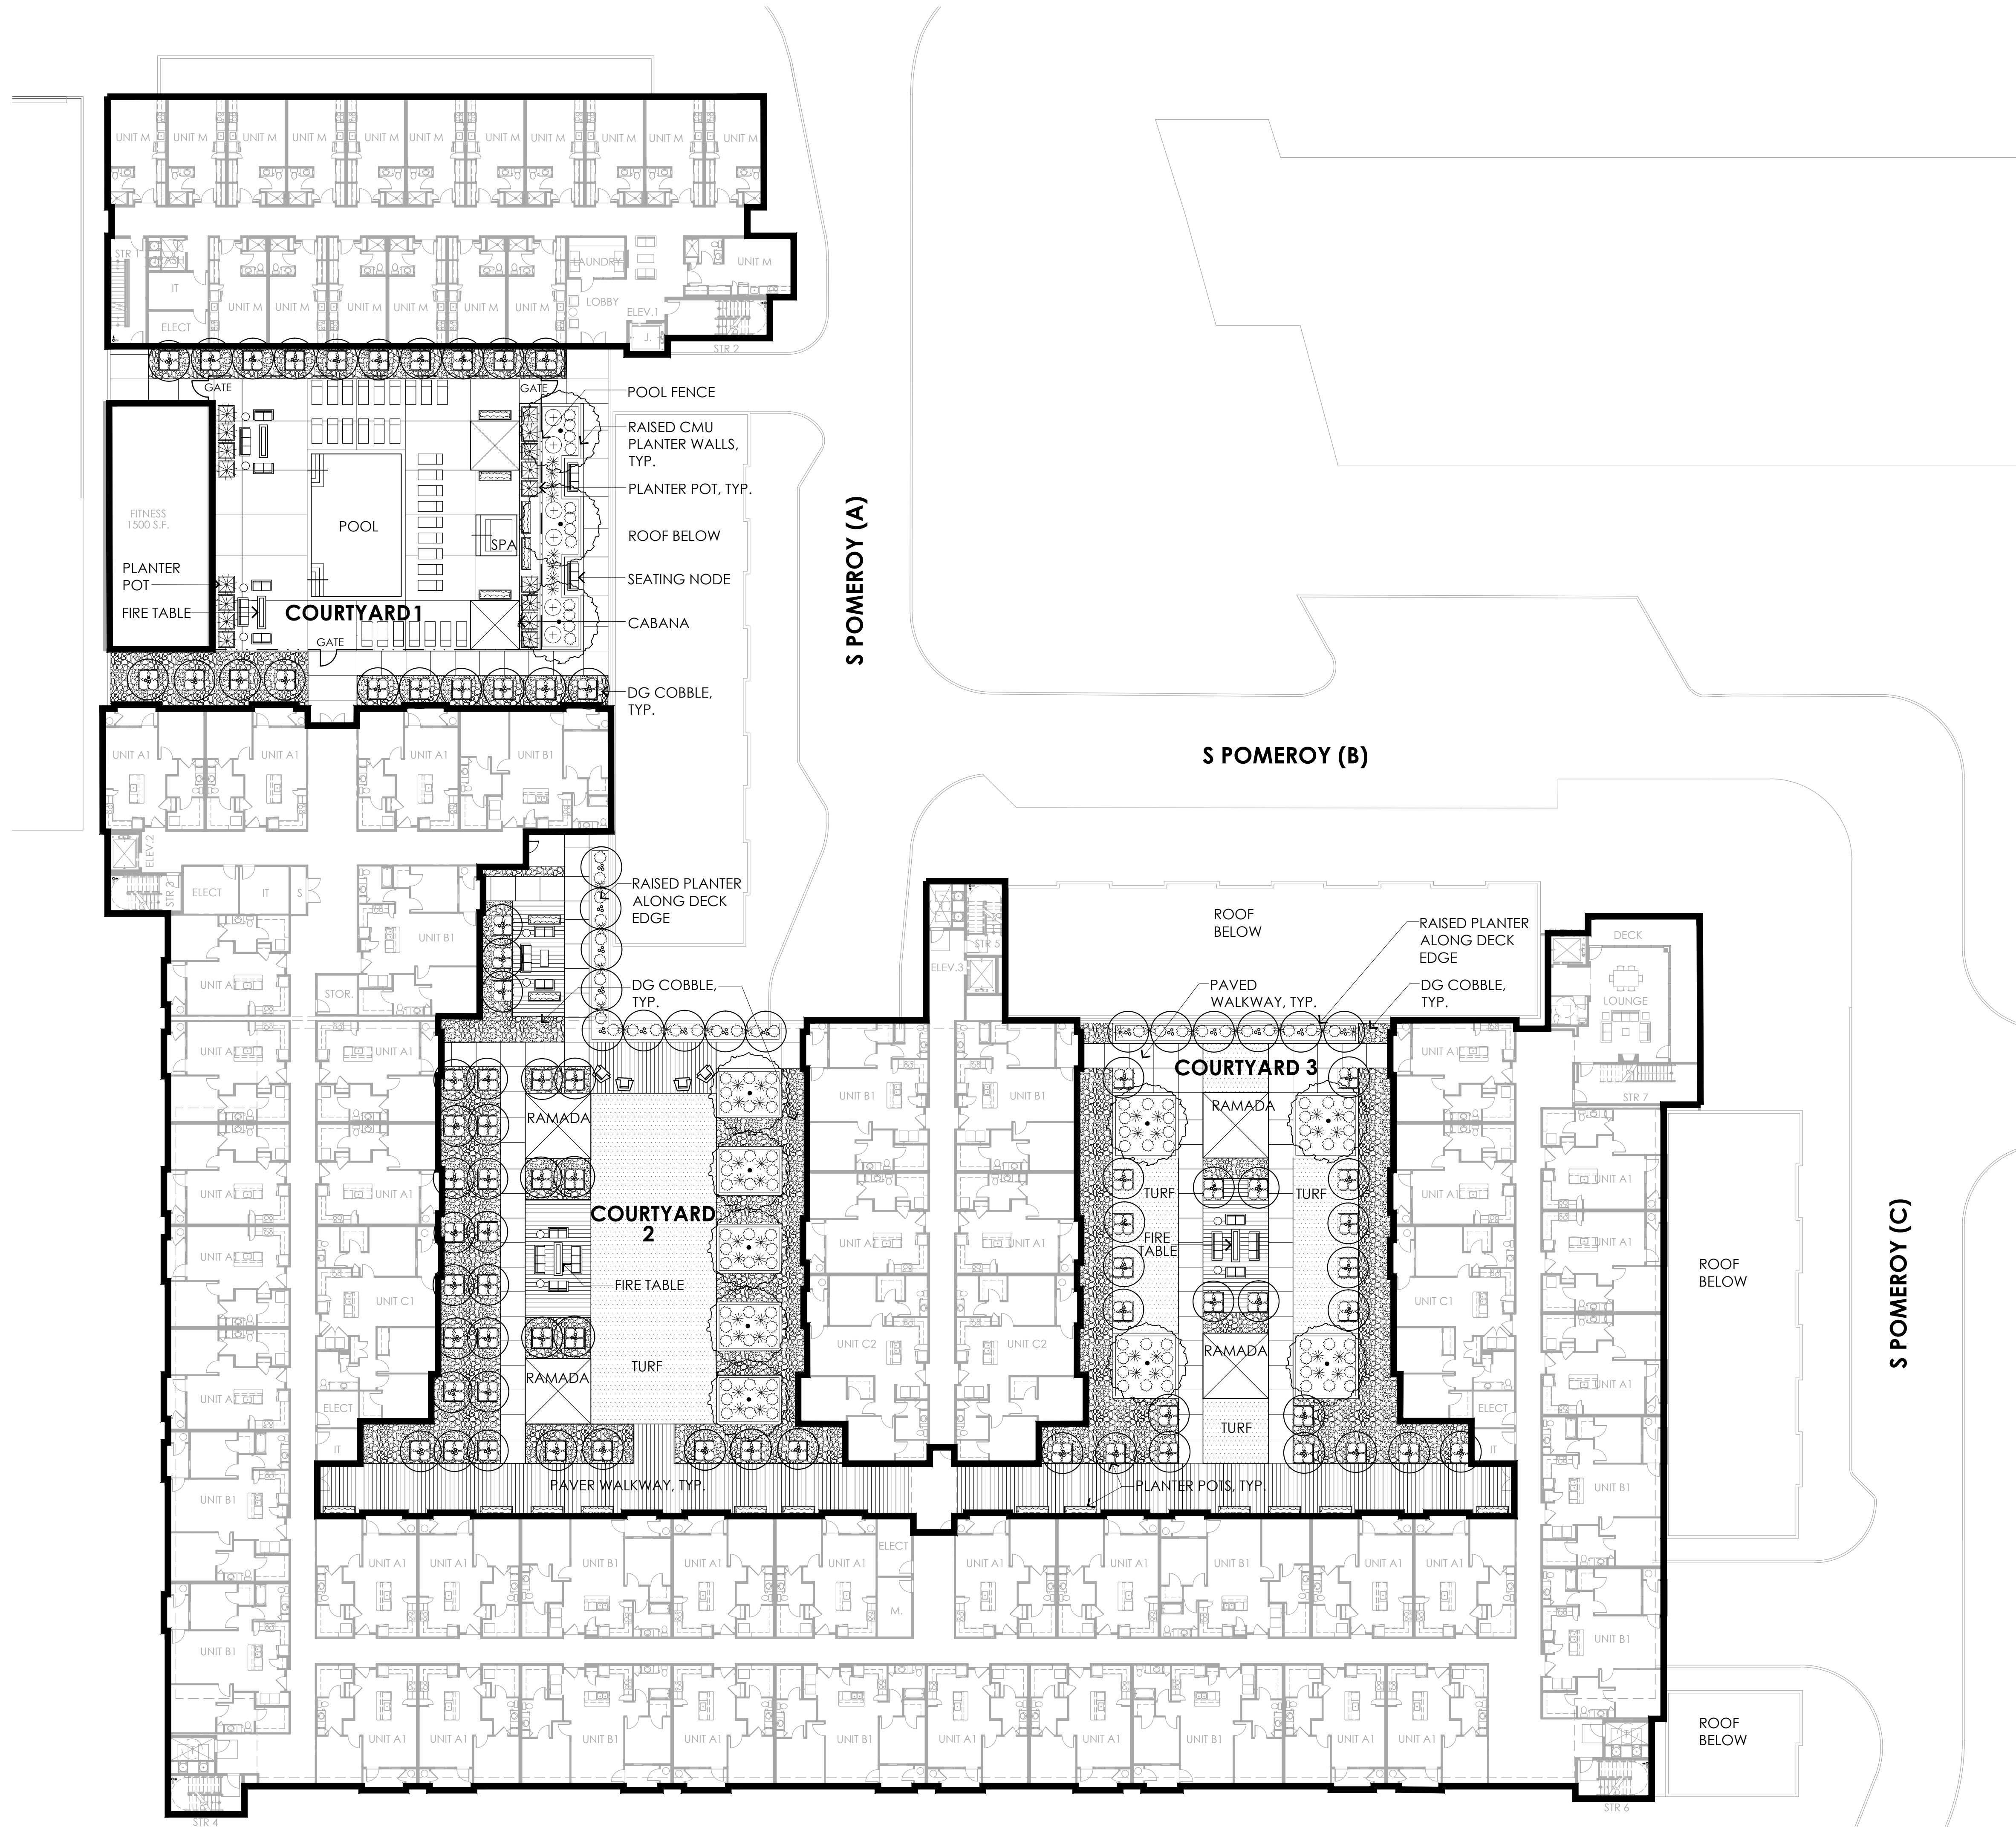

PLANT LEGEND

SYMBOL	BOTANICAL NAME	SIZE
TREES		
	ACACIA SALICINA 'DORIS D' / WILLOW ACACIA	36" BOX
	FRAXINUS UHDEI / SHAMEL ASH	36" BOX
	PARKINSONIA SPP. / PALO VERDE	36" BOX
	CAESALPINIA MEXICANA / MEXICAN BIRD OF PARADISE	24" BOX
	SOPHORA SECUNDIFLORA / MESCAL BEAN	36" BOX
	TABEBUIA SPP. / TABEBUIA	36" BOX
PALMS		
	PHOENIX DACTYLIFERA / DATE PALM	24 TF
SHRUBS		
	BOUGAINVILLEA SPP. / BOUGAINVILLEA	5 GAL.
	CARISSA MACROCARPA / NATAL PLUM	5 GAL.
	EREMOPHILA HYGROPHANA / BLUE BELLS	5 GAL.
	RUELLIA BRITTONIANA / BRITISH RUELLIA	5 GAL.
	RUELLIA PENINSULARIS / DESERT RUELLIA	5 GAL.
	TECOMA STANS / YELLOW BELLS 'SIERRA APRICOT'	5 GAL.
GROUNDCOVERS		
	LANTANA SPP. / RED LANTANA	5 GAL.
	LANTANA SPP. / YELLOW LANTANA	5 GAL.
	SPHAGNETICOLA TRILOBATA / WEDELIA	5 GAL.
ACCENTS		
	AGAVE SPP. / AGAVE	5 GAL.
	DASYLIRION WHEELERI / DESERT SPOON	5 GAL.
	MUHLENBERGIA CAPILLARIS / FOUNTAIN GRASS 'REGAL MIST'	5 GAL.
	PEDILANTHUS MACROCARPUS / LADY'S SLIPPER	5 GAL.
	PHOENIX ROEBELENI / PYGMY DATE PALM	24" BOX
INERTS		
	ALL NON-TURF LANDSCAPE	2" DEPTH OF 1/2" WASHED 'EXPRESS BROWN' DECOMPOSED GRANITE.
MISC.		
	SQUARE FIBERGLASS POT, TYP., SIZE VARIES	
	RECTANGULAR FIBERGLASS POT	



NO. 17-2016-00

THE GRID

30 S POMEROY
MESA, AZ 85201

3W MANAGEMENT

Scottsdale, AZ
(480) 235-7921

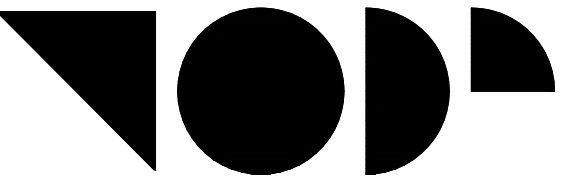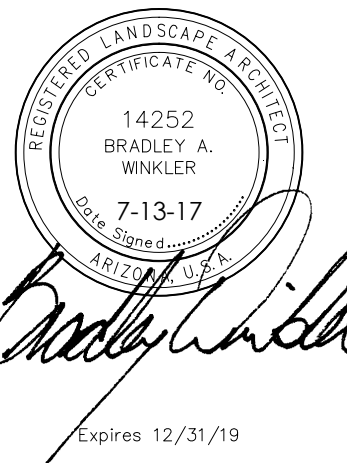

TODD & ASSOCIATES, INC.
Critical Thinking • Creative Design
Architecture Planning
Landscape Architecture
4019 North 44th Street
Phoenix, AZ 85018
602-952-8280p 602-952-8995f
www.toddassoc.com
Copyright 2017 Todd & Associates, Inc.

SCHEMATIC NOT
FOR CONSTRUCTION
OR RECORDING

DATE
07-13-2017
Proj Mgr.
Dwn By: BW

REZONING SUBMITTAL

LANDSCAPE PLAN
LEVEL 4

A19

LANDSCAPE PLAN - LEVEL 4

1" = 20'-0"

