

LINE DATA:

NUMBER	DIRECTION	DISTANCE
1	N 89° 45' 30" W	10.00'
2	N 45° 30' 00" W	10.00'
3	N 45° 30' 00" W	5.43'
4	S 45° 30' 00" W	5.43'
5	S 45° 30' 00" W	5.43'
6	S 45° 30' 00" W	11.33'
7	S 45° 30' 00" W	11.33'
8	N 45° 30' 00" W	5.43'
9	S 45° 30' 00" W	5.43'
10	N 45° 30' 00" W	10.00'
11	N 45° 30' 00" W	10.00'


SKYVIEW PRELIMINARY PLAT


A PORTION OF THE NORTHWEST QUARTER OF SECTION 19, TOWNSHIP 1 NORTH,
RANGE 7 EAST OF THE GILA AND SALT RIVER BASE AND MERIDIAN, MARICOPA
COUNTY, ARIZONA

CURVE DATA:

NUMBER	DELTA ANGLE	RADIUS	ARC LENGTH
C1	40° 05' 14"	17.65	11.22
C2	40° 05' 14"	16.83	11.22
C3	40° 05' 14"	16.83	11.22
C4	80° 00' 00"	16.83	22.44
C5	40° 05' 14"	17.65	11.22
C6	40° 05' 14"	17.65	11.22
C7	80° 00' 00"	17.65	22.44
C8	80° 00' 00"	17.65	22.44
C9	80° 00' 00"	25.00	31.42
C10	0° 59' 50"	25.00	1.77
C11	84° 00' 28"	25.00	27.87
C12	180° 00' 00"	17.65	43.32
C13	80° 00' 00"	17.65	11.22
C14	80° 00' 00"	17.65	11.22


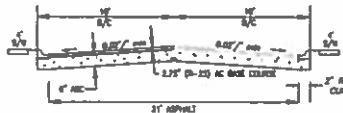


TYPICAL SECTION OF INTERIOR PRIVATE STREETS


31' PRIVATE ACCESSORY WITH CIRCULARITY &
SERVICE TYPE VEHICLE, REFUSE COLLECTION,
PUBLIC UTILITY & FACILITIES & DRAINAGE
(EASEMENTS)

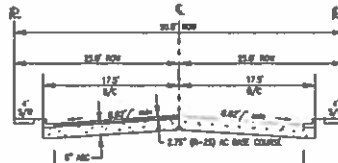

TYPICAL SECTION OF INTERIOR PUBLIC STREETS

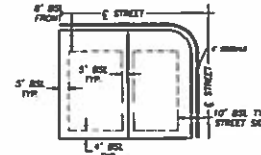

SETBACK LINE DETAIL

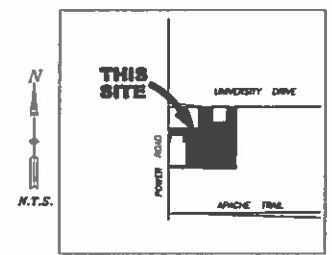

VICINITY MAP

OWNER

HIGHLAND COMMUNITIES
1425 S. WILSON ROAD #101
GILBERT, ARIZONA 85234
PHONE: 480-229-0818
FAX: 480-229-0819
EMAIL: pgs@hlandcommunities.com

ENGINEER

GREGORY L. ALLEN
ALLEN CONSULTING ENGINEERS, INC.
3831 E. BASKIN ROAD SUITE 112
GILBERT, AZ 85234
PHONE: 480-844-1888
FAX: 480-844-8441
EMAIL: greg@allenconsulting.com

BENCHMARK

FOUND BRASS 1/4" DIA. AT THE
INTERSECTION OF POWER ROAD &
UNIVERSITY DRIVE
ELEVATION = 1435.22

BASIS OF BEARINGS

THE WEST LINE OF THE NORTHWEST QUARTER OF
SECTION 19, BEARS NORTH 07° 03' 30" EAST AS SHOWN.

SITE DATA

APR 218-13-0080
APR 218-13-0110
APR 218-13-0031
APR 218-13-0031
APR 218-13-0031

LOT STANDARDS

MINIMUM LOT WIDTH 37.50'
MINIMUM LOT DEPTH 77.00'
MINIMUM LOT SIZE 2,883.77 S.F.
TOTAL MINIMUM LOT COVERAGE 45%

GROSS AREA

368,412 SF
13,003 AC

NET AREA

330,807 SF
12,844 AC

EXISTING ZONING

C-2
PROPOSED ZONING: T-4 GENERAL URBAN

OPEN SPACE CALCULATIONS

GROSS AREA 368,412 S.F. = 13,003 AC
NET AREA 330,807 S.F. = 12,844 AC

OPEN SPACE AREA = 4,218 AC
TOTAL OPEN SPACE = 4,218/12,844 AC = 32.85%

NOTE

SOLID WASTE CONTAINERS WILL BE STORED IN
GARAGE AND PICKED UP BY CITY OF MESA.

APPROVED PLANS
PLANNING AND ZONING BOARD

DATE: 10-19-16
WITH STIPS: YES ☒ NO ☐



263-1100
1-800-STAKE-IT
www.stake-it.com



ALLEN CONSULTING ENGINEERS, INC.

3831 E. BASKIN ROAD #112
GILBERT, ARIZONA 85234
PHONE: (480) 844-1888
FAX: (480) 844-8441
EMAIL: greg@allenconsulting.com

SKYVIEW
HIGHLAND COMMUNITIES
MESA, ARIZONA 86206
PRELIMINARY PLAT

JOB NUMBER: 95401
PRELIMINARY PLAT
DATE: 09-28-18

UNIVERSITY DRIVE

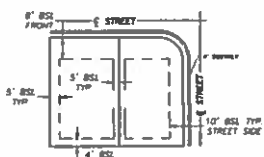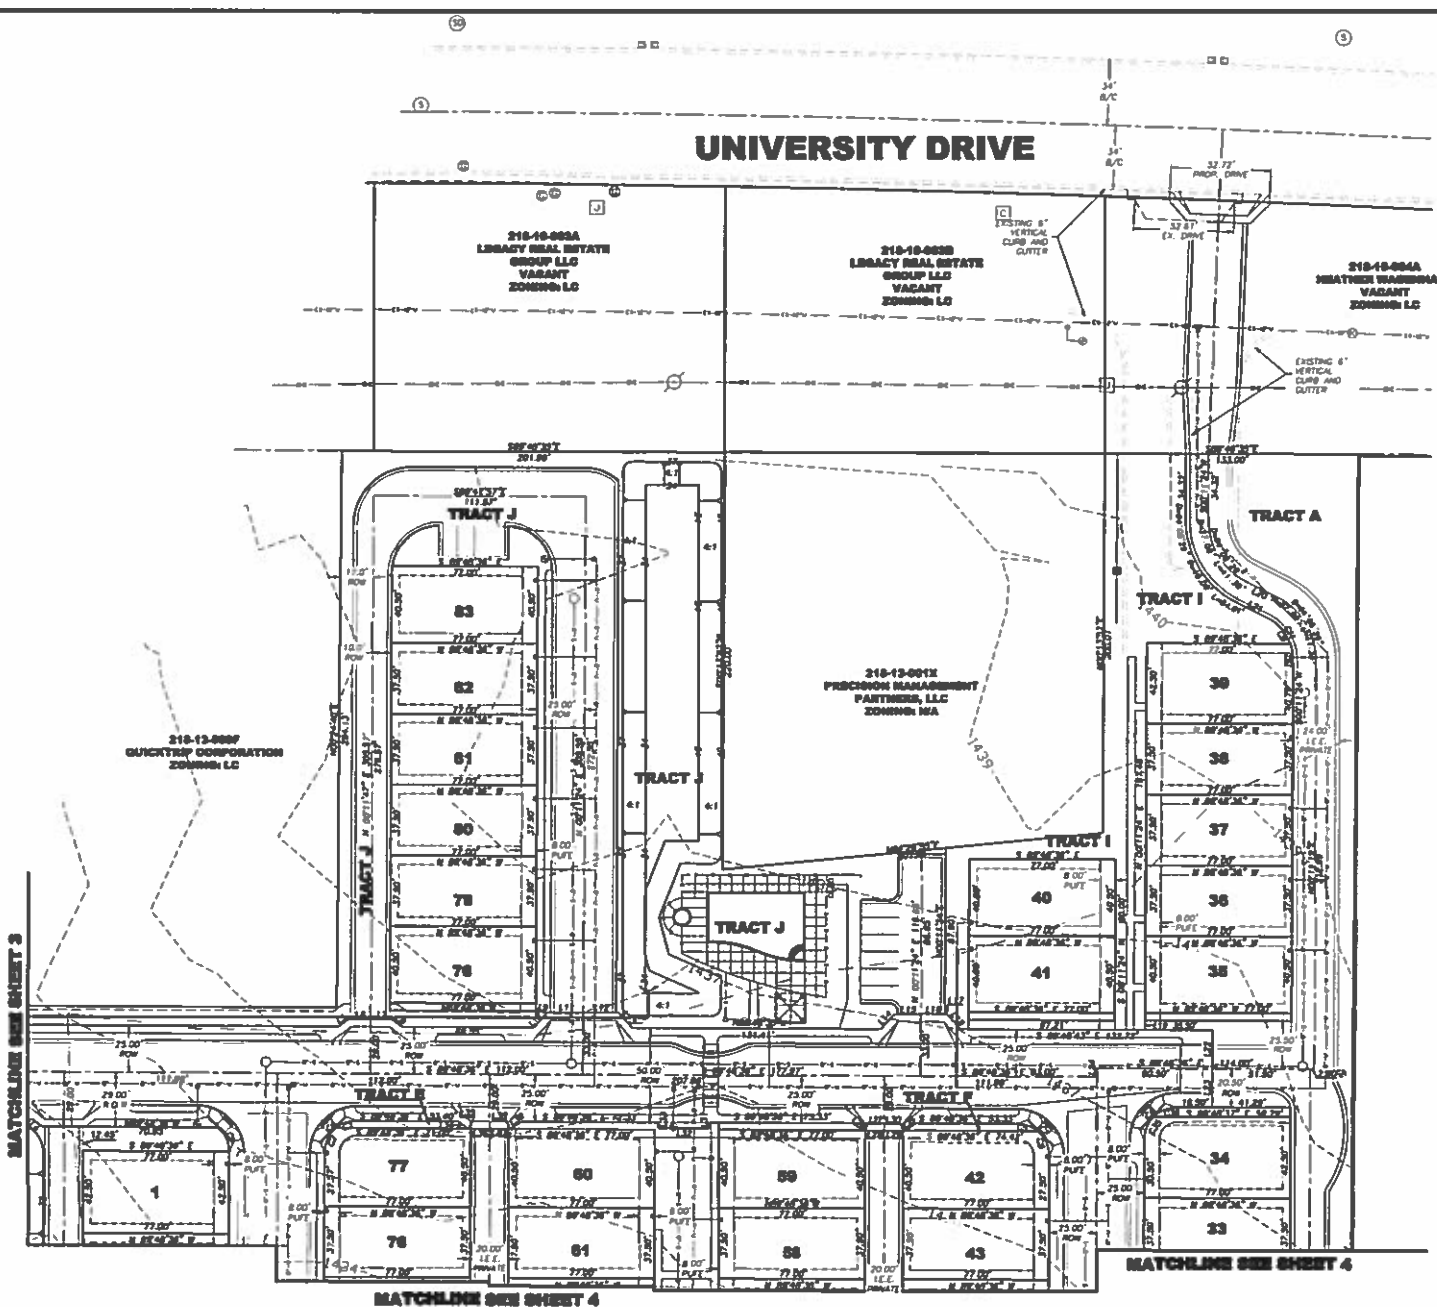

263-1100
1-800-STAKE-IT
www.allenconsulting.com

ALLEN CONSULTING ENGINEERS, INC. 3001 E. BARDEN ROAD #112 GILBERT, ARIZONA 85004 PHONE (480) 844-1006 E-MAIL: info@allenconsulting.com		SHEET 1 OF 4
SKYVIEW HIGHLAND COMMUNITIES MESA, ARIZONA 85206 PRELIMINARY PLAT		DATE 09-20-14
PREPARED BY M. HARRIS	CHECKED BY J. HARRIS	DATE 09-20-14

E. BILLINGS ST.

POWER ROAD




**210-13-0000
LAS PALMAS LIMITED
PARTNERSHIP
ZONING: RM-4**

MATCHLINE SEE SHEET 3

MATCHLINE SEE SHEET 4




263-1100
1-800-STAKE-IT

**ALLEN
CONSULTING
ENGINEERS, INC.**


PHONE (480) 844-1800
FAX (480) 844-1800

**SKYVIEW
HIGHLAND COMMUNITIES
MESA, ARIZONA 85206
PRELIMINARY PLAT**

DATE	02-14	REVISION	3	OF	4
DRAWN BY	PRELIMINARY PLAT	CHECKED BY			
DATE	02-14	DATE	02-14		

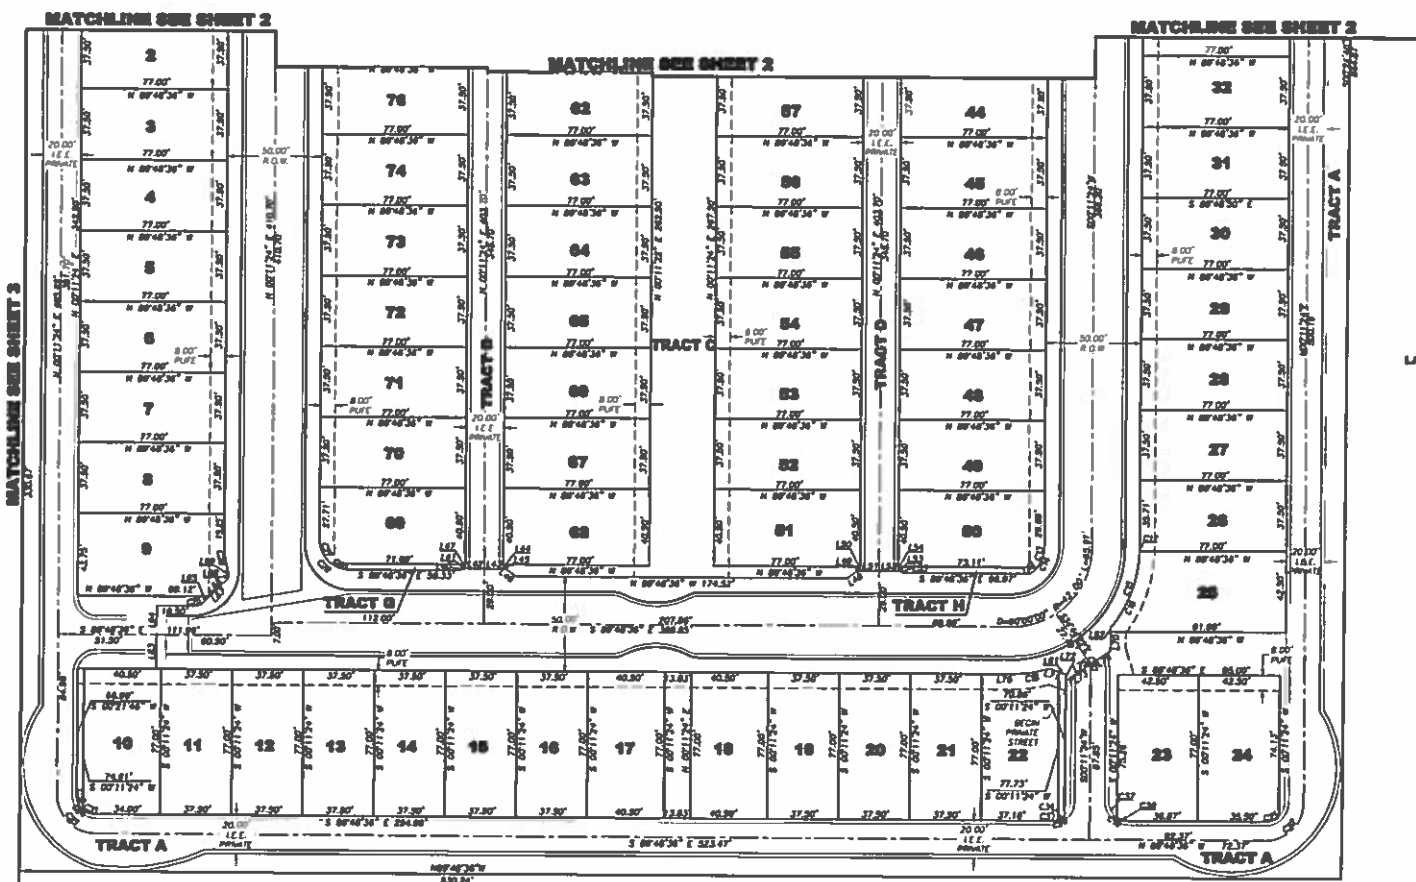

215-10-0025
LAS PALMAS
LAS PALMAS LIMITED
PARTNERSHIP
ZONING: R25-4

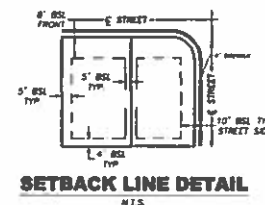

215-10-0025
LAS PALMAS
LAS PALMAS LIMITED
PARTNERSHIP
ZONING: R25-4



263-1100
1-800-STAKE-IT
ALLEN CONSULTING ENGINEERS, INC.

ALLEN CONSULTING ENGINEERS, INC.

PHONE (480) 844-1000
FAX (480) 844-1001

SKYVIEW HIGHLAND COMMUNITIES MESA, ARIZONA 85205 PRELIMINARY PLAN			
DATE: 08-14-01	SHEET: 4	OF: 4	
DESIGN: PRELIMINARY PLAN	CHECKED BY: J. B. B.	DATE: 07-22-01	