


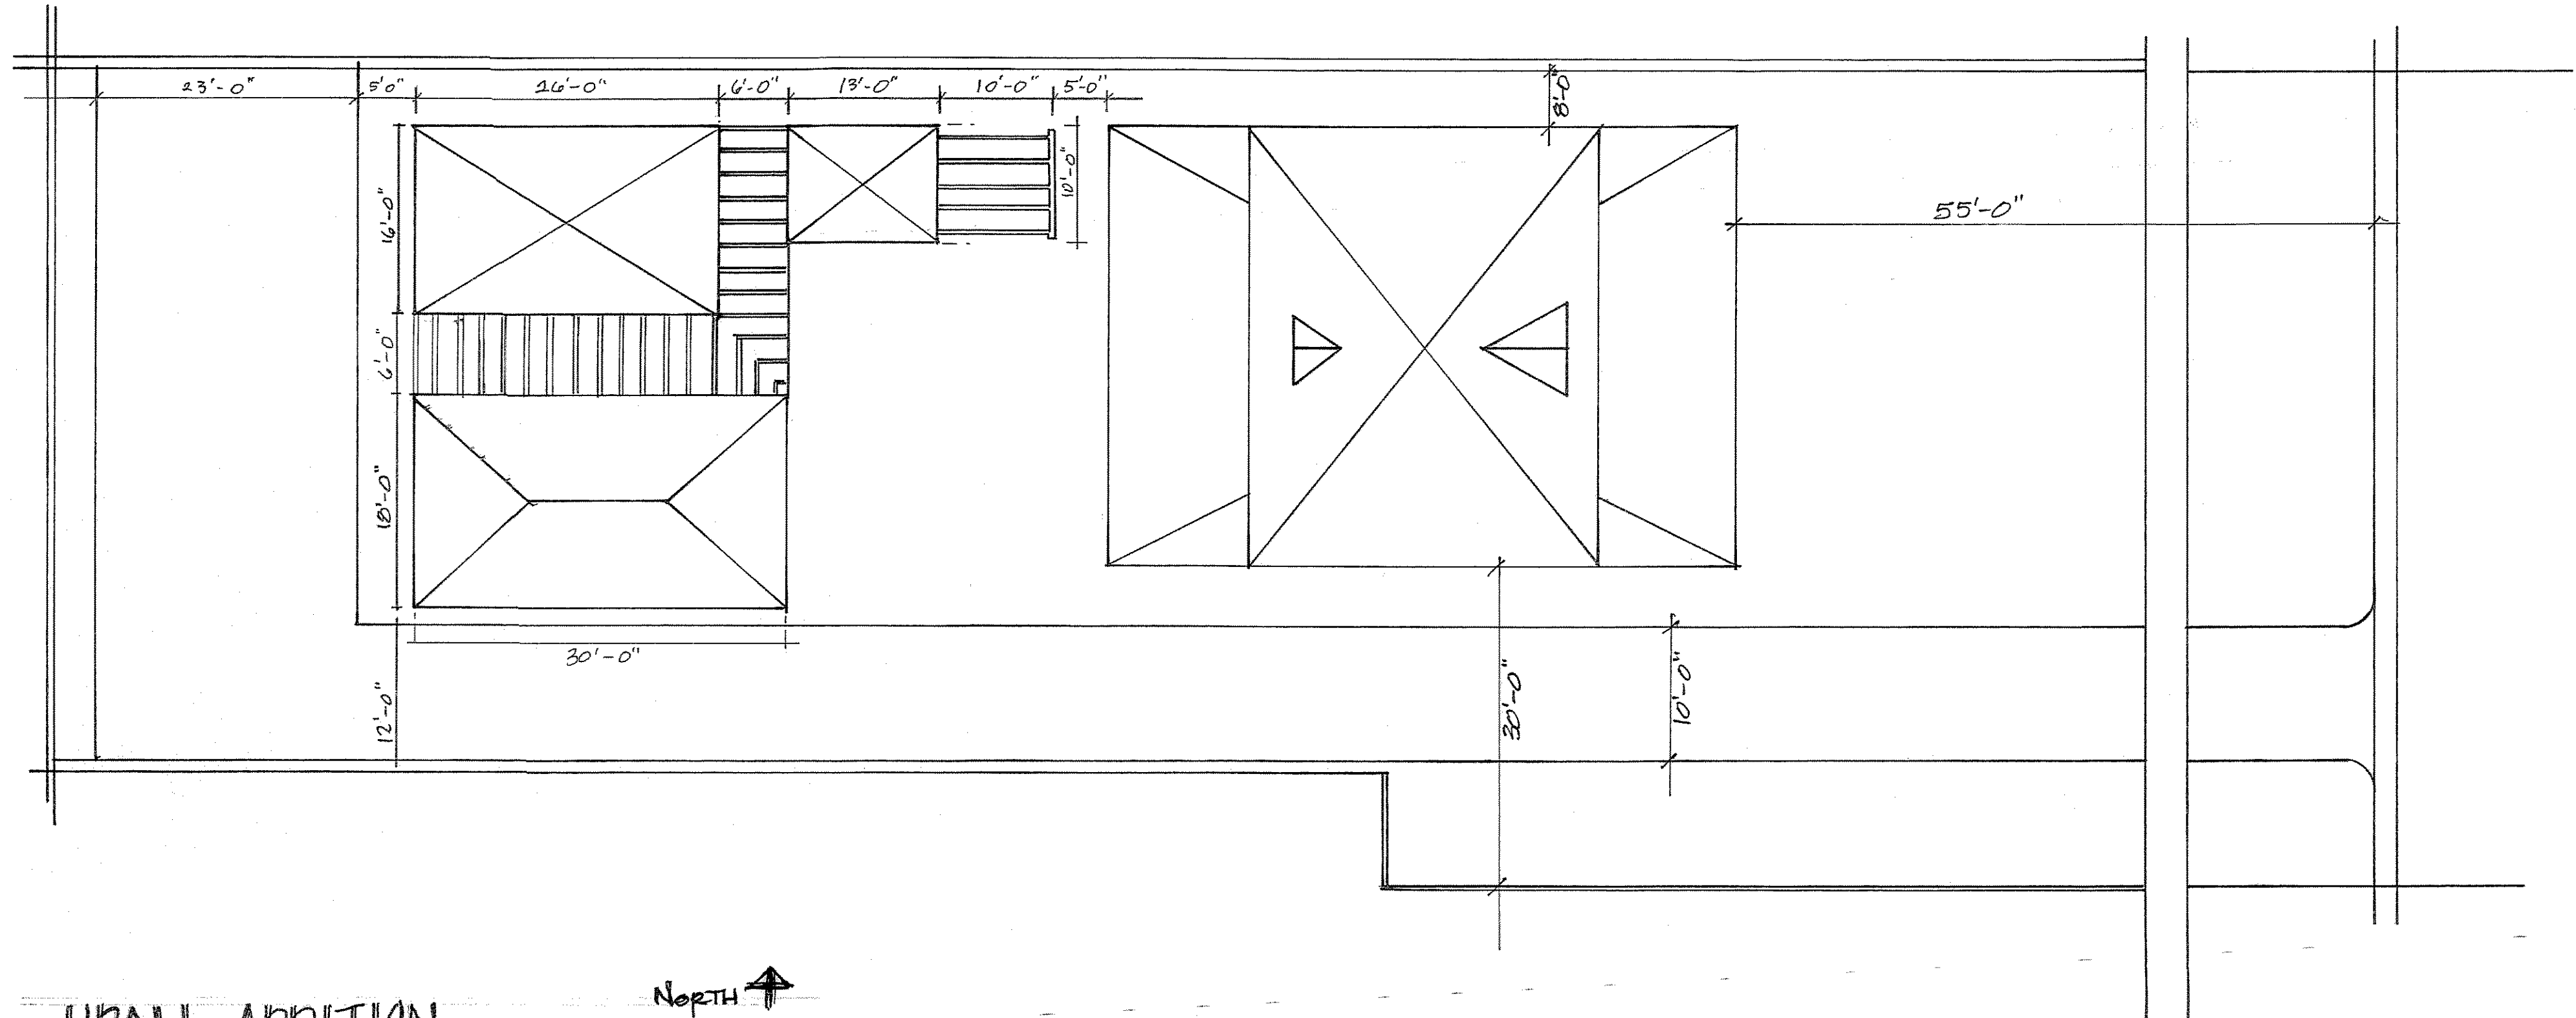

UDALL ADDITION

122 N. MACDONALD

SCALE 1" = 3/32"

NORTH ↑