
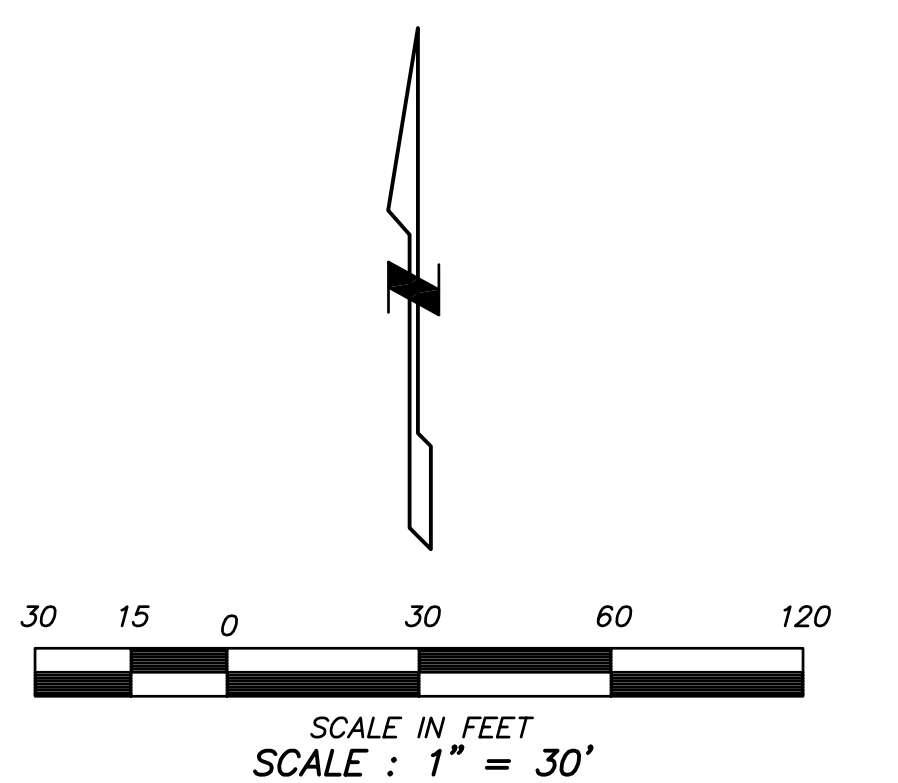


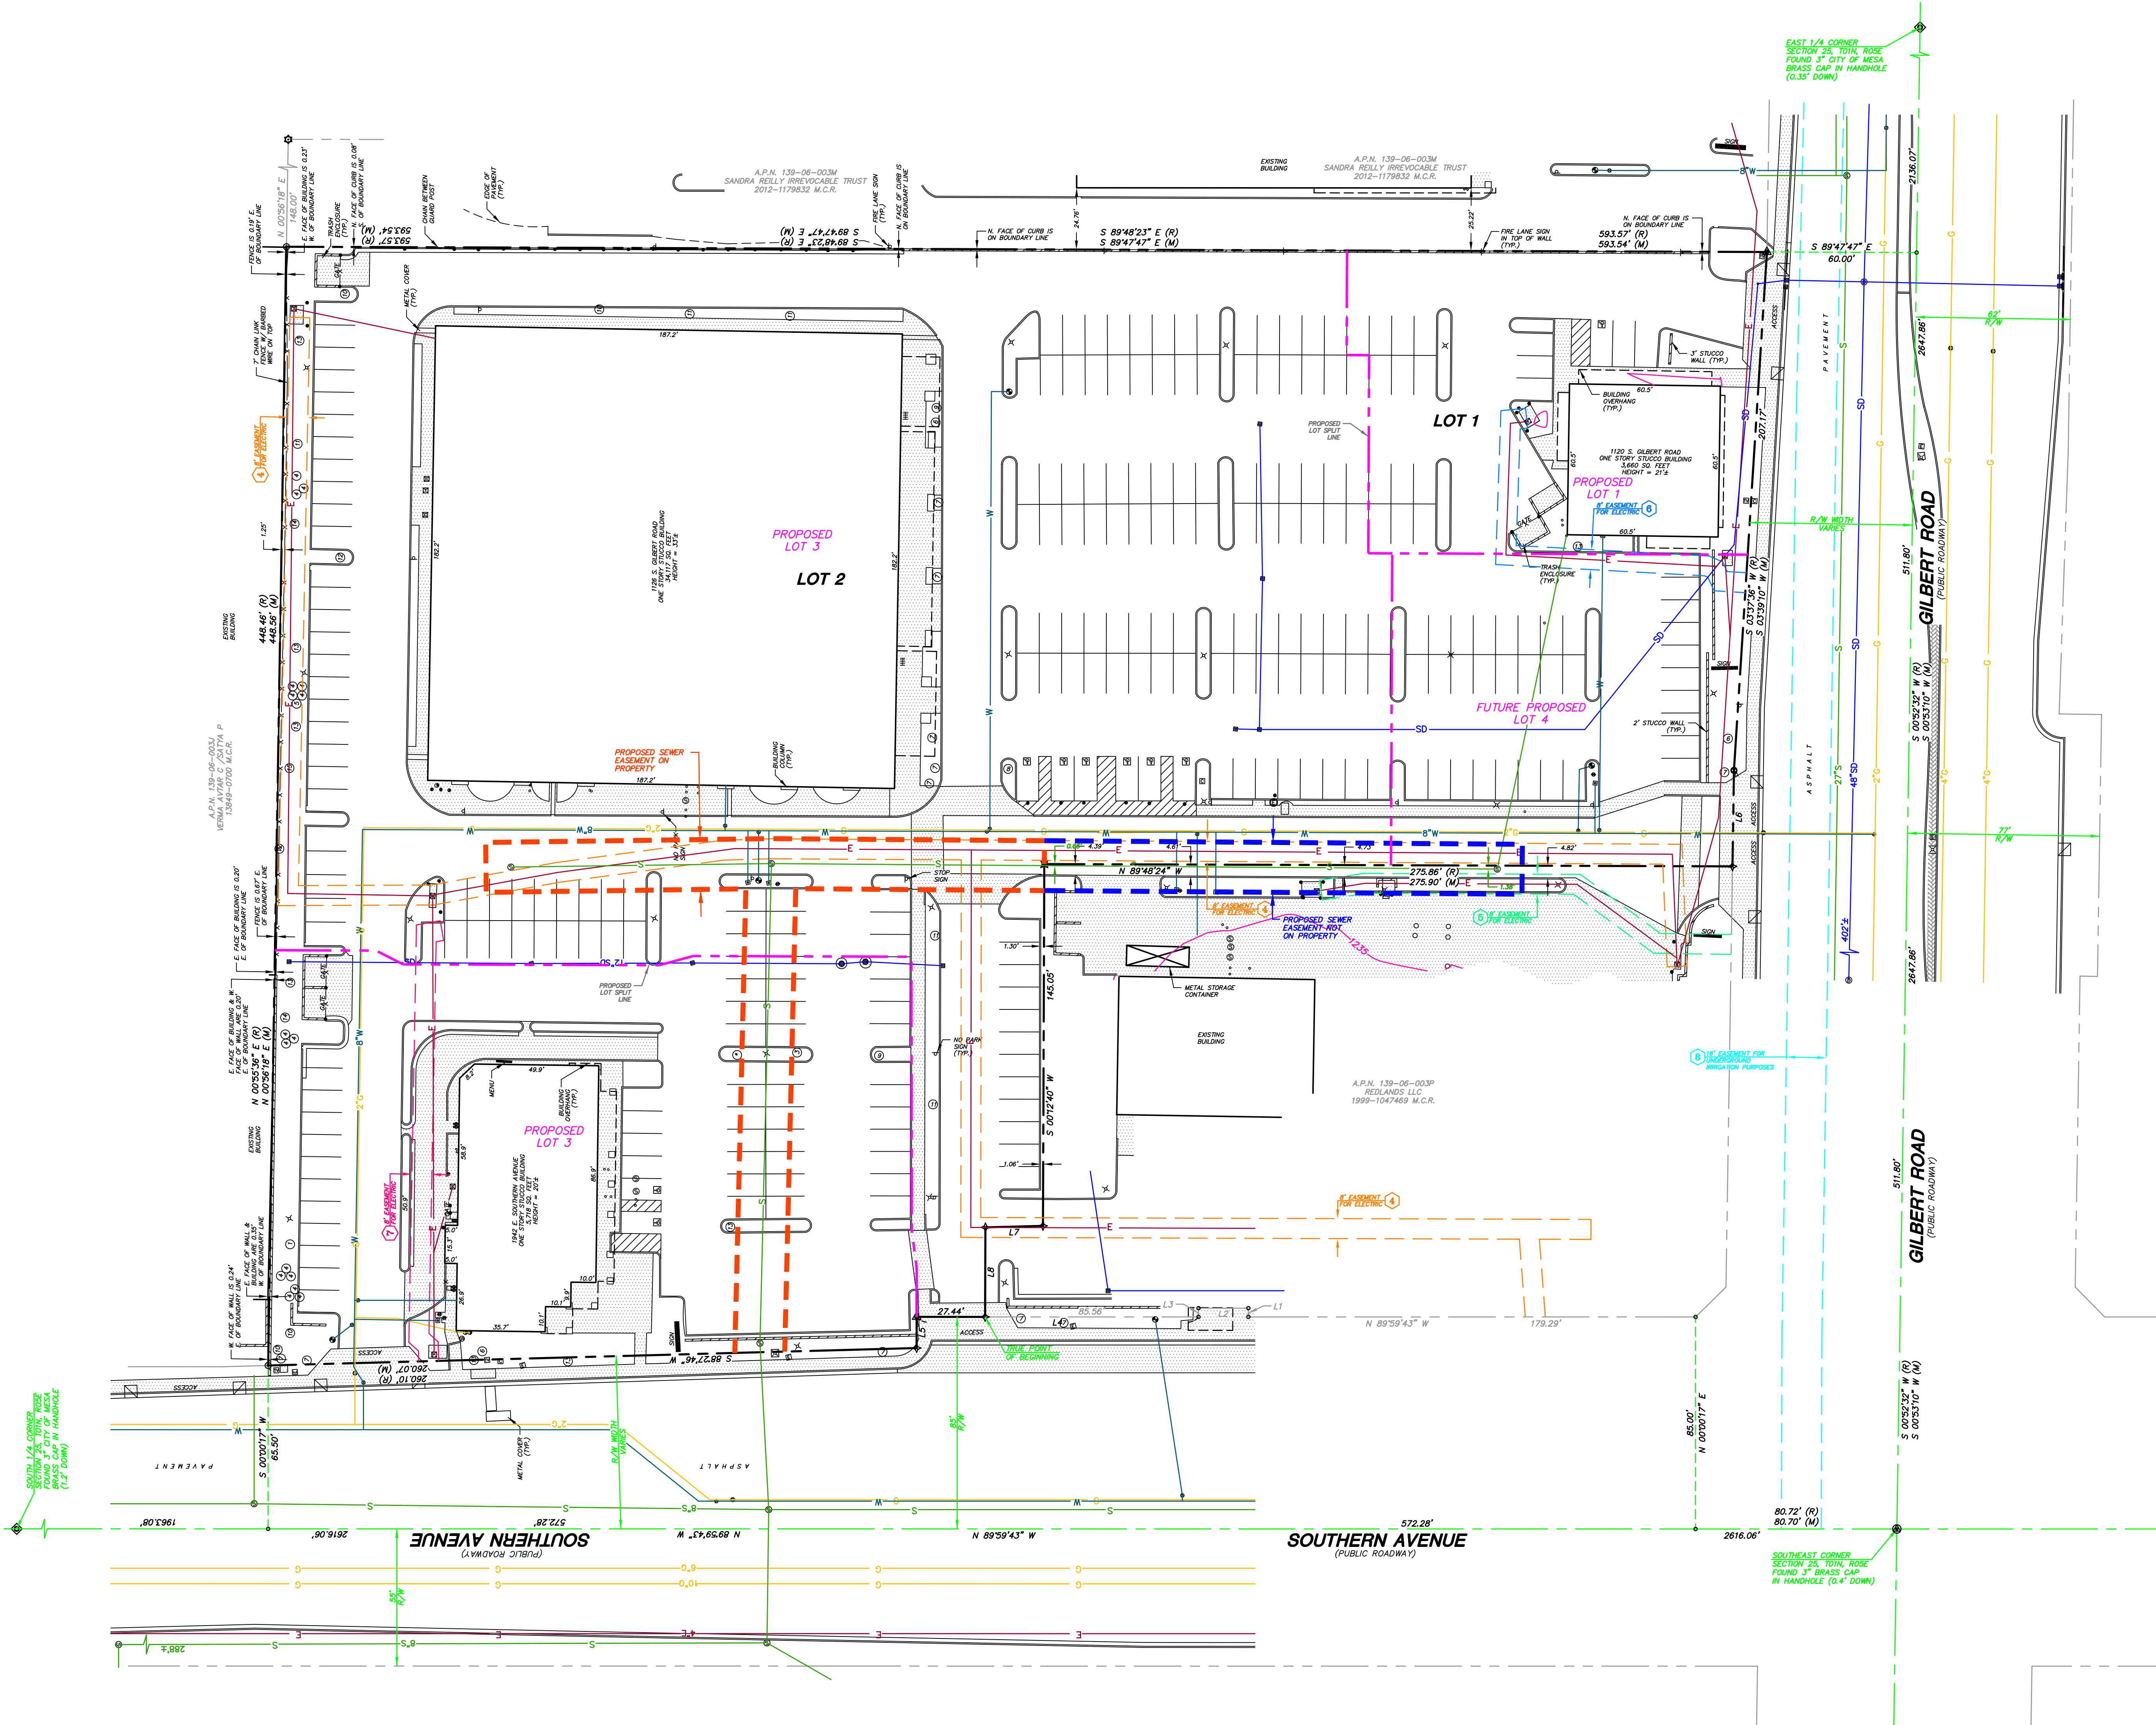

TREE TABLE		
TREE NO.	TREE TYPE	SIZE
1	MESQUITE	0.3"
2	MESQUITE	0.5"
3	MESQUITE	1.5"
4	PALM	0.5"
5	PALM	0.7"
6	PALM	1.0"
7	PALM	2.0"
8	STUMP	1.0"
9	STUMP	2.0"
10	TREE	0.3"
11	TREE	0.5"
12	TREE	0.7"
13	TREE	1.0"
14	TREE	1.5"
15	TREE	2.0"

LINE TABLE		
LINE	BEARINGS	LENGTH
L1	N 00°00'17" E	3.00'
L2	N 89°59'43" W	20.00'
L3	S 00°00'17" W	3.00'
L4	N 89°59'43" W	113.00'
L5	S 00°00'17" W	12.50'
L6	S 00°52'32" W (R)	38.50'
L7	S 88°30'11" W	23.09'
L8	S 00°12'27" W	35.88' (R) 35.69' (M)

LEGEND

- BOUNDARY LINE OR MONUMENT LINE
- CONCRETE SURFACE
- 4" INCH VERTICAL CURB & GUTTER
- CATCH BASIN
- CURB OPENING
- 6" INCH CONCRETE CURB
- INDICATES DRIVEWAY (MEANS OF ACCESS)
- WALL
- FENCE
- UNDERGROUND ELECTRIC LINE
- UNDERGROUND GAS LINE
- UNDERGROUND SEWER LINE
- UNDERGROUND STORM SEWER LINE
- UNDERGROUND WATER LINE
- INDICATES BOUNDARY CORNER
- NOTHING FOUND OR SET
- FOUND 1/2" REBAR NO IDENTIFICATION SET CAP STAMPED 42137
- SET NAIL IN WASHER STAMPED 42137
- FOUND COTTON PICKER SPINDLE REPLACED W/ 1/2" CAPPED REBAR STAMPED 42137
- SET 1/2" CAPPED REBAR FOUND 1/2" REBAR NO IDENTIFICATION
- SCHEDULE B ITEM
- SPRINKLER HOSE-UP (FIRE DEPARTMENT)
- AIR COMPRESSOR
- ROOF DRAIN
- BACK FLOW PREVENTER
- WIRE BACK
- COMMUNICATION JUNCTION BOX
- ELECTRIC BOX
- ELECTRIC CABINET
- ELECTRIC METER
- ELECTRIC TRANSFORMER
- FIRE HYDRANT
- GAS METER
- GUARD POST OR GATE POST
- GAS STUB
- GAS VALVE
- HANDICAPPED SPACE
- METAL GRATE (CIRCULAR)
- METAL GRATE (RECTANGULAR)
- LIGHT POLE
- METAL COVER (RECTANGULAR)
- METAL COVER (CIRCULAR)
- SEWER CLEAN OUT
- STORM DRAIN MANHOLE
- SEWER MANHOLE
- STREET SIGN
- TELECOMMUNICATIONS RISER
- CABLE TELEVISION RISER
- WATER METER
- WATER VALVE
- ASSESSORS PARCEL NUMBER
- MARICOPA COUNTY RECORDS
- RIGHT OF WAY
- BOOK
- PAGE
- (TYP.)
- RECORD PER DESCRIPTION
- MEASURED

—FOR REVIEW—
NOT FOR
CONSTRUCTION
OR RECORDING