


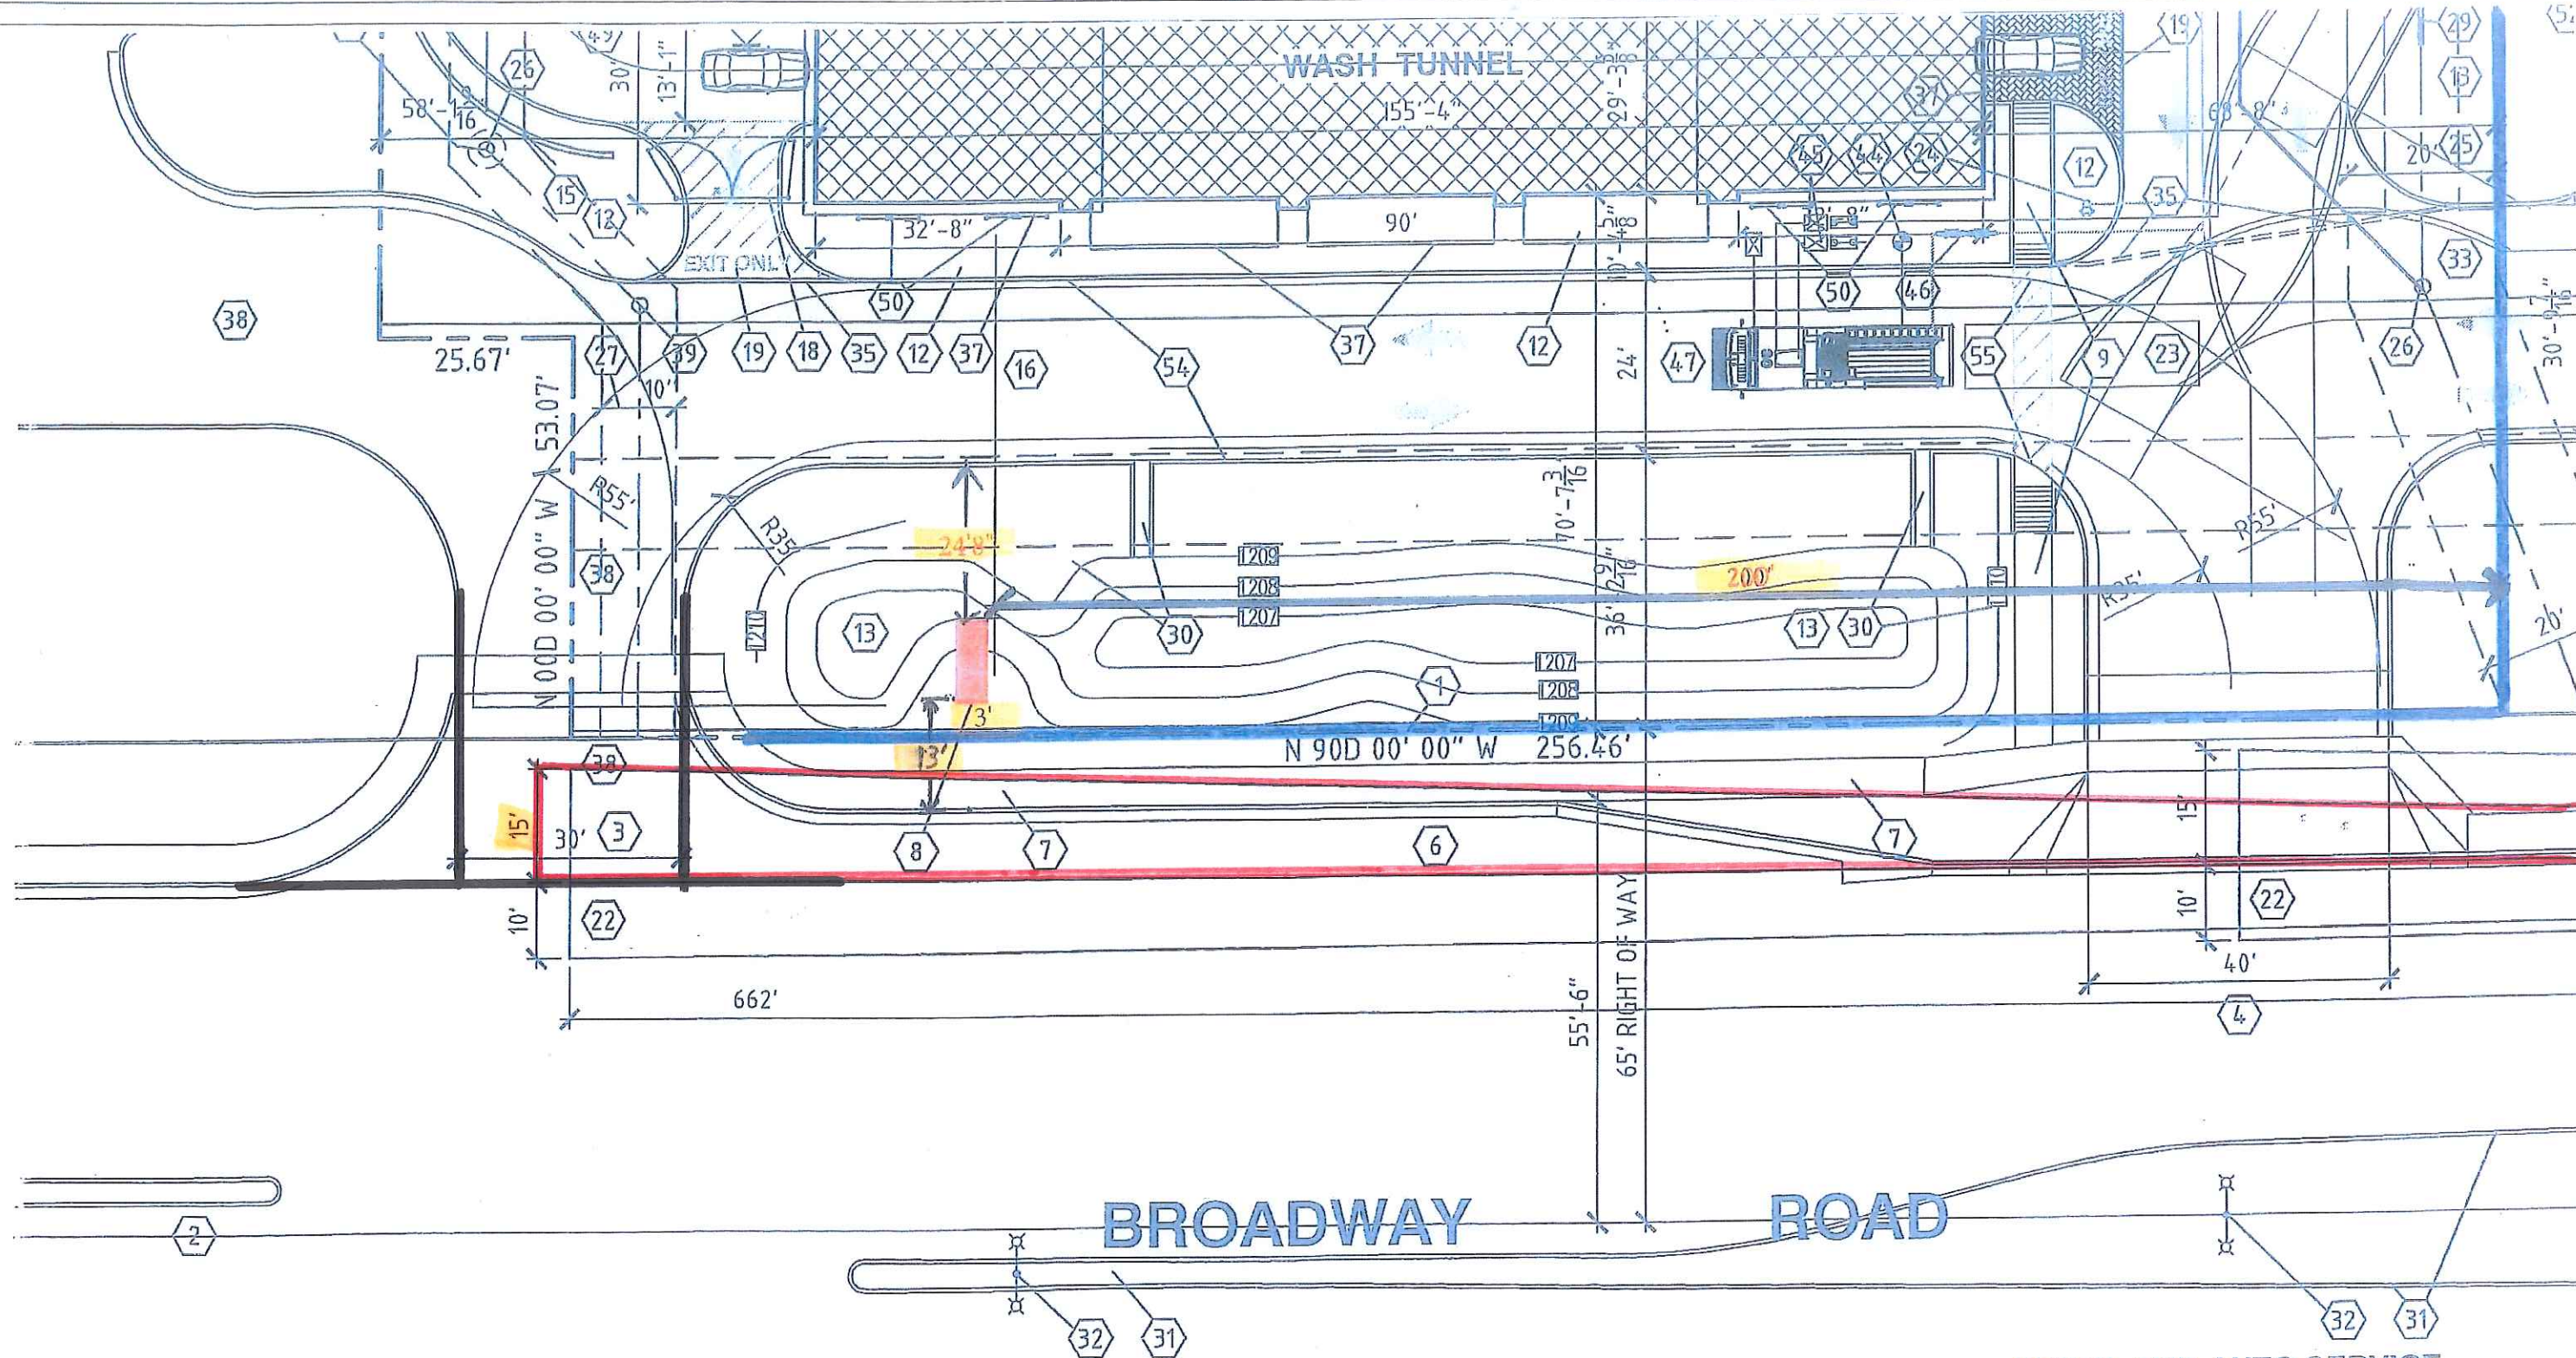

MULTI FAMILY RESIDENTIAL
RM-4

RETAIL AND AUTO SERVICE
RM-4

(B)

SITE PLAN

1" = 20' - 0"

