


PRELIMINARY GRADING AND DRAINAGE PLAN
FOR:
BIOLIFE PLASMA SERVICES CENTER
7538 E. HAMPTON AVE.
MESA, ARIZONA 85203

VICINITY MAP

N.T.S.

1. THE BASIS OF BEARING USED FOR THIS SURVEY IS S89°21'45"W LOCATED ALONG THE MONUMENT LINE EAST HAMPTON AVENUE FOR THE FINAL PLAT OF THE SUPERSTITION SPRINGS COLLISION CENTER RECORDED IN BOOK 973 OF MAPS, PAGE 42, RECORDS OF MARICOPA COUNTY
2. THIS SITE IS LOCATING IN ZONE "X" (DOTTED) PER "F.E.M.A." FLOOD INSURANCE RATE MAP NUMBER 04013C229SL, DATED: OCTOBER 16, 2013, ZONE "X" (DOTTED) IS DEFINED AS AREAS OF 0.2% ANNUAL CHANCE FLOOD AREAS OF 1% ANNUAL CHANCE FLOOD WITH AVERAGE DEPTHS OF LESS THAN 1 FOOT OR WITH DRAINAGE AREAS LESS THAN 1 SQUARE MILE; AND AREAS PROTECTED BY LEVEES FROM 1% ANNUAL CHANCE FLOOD.

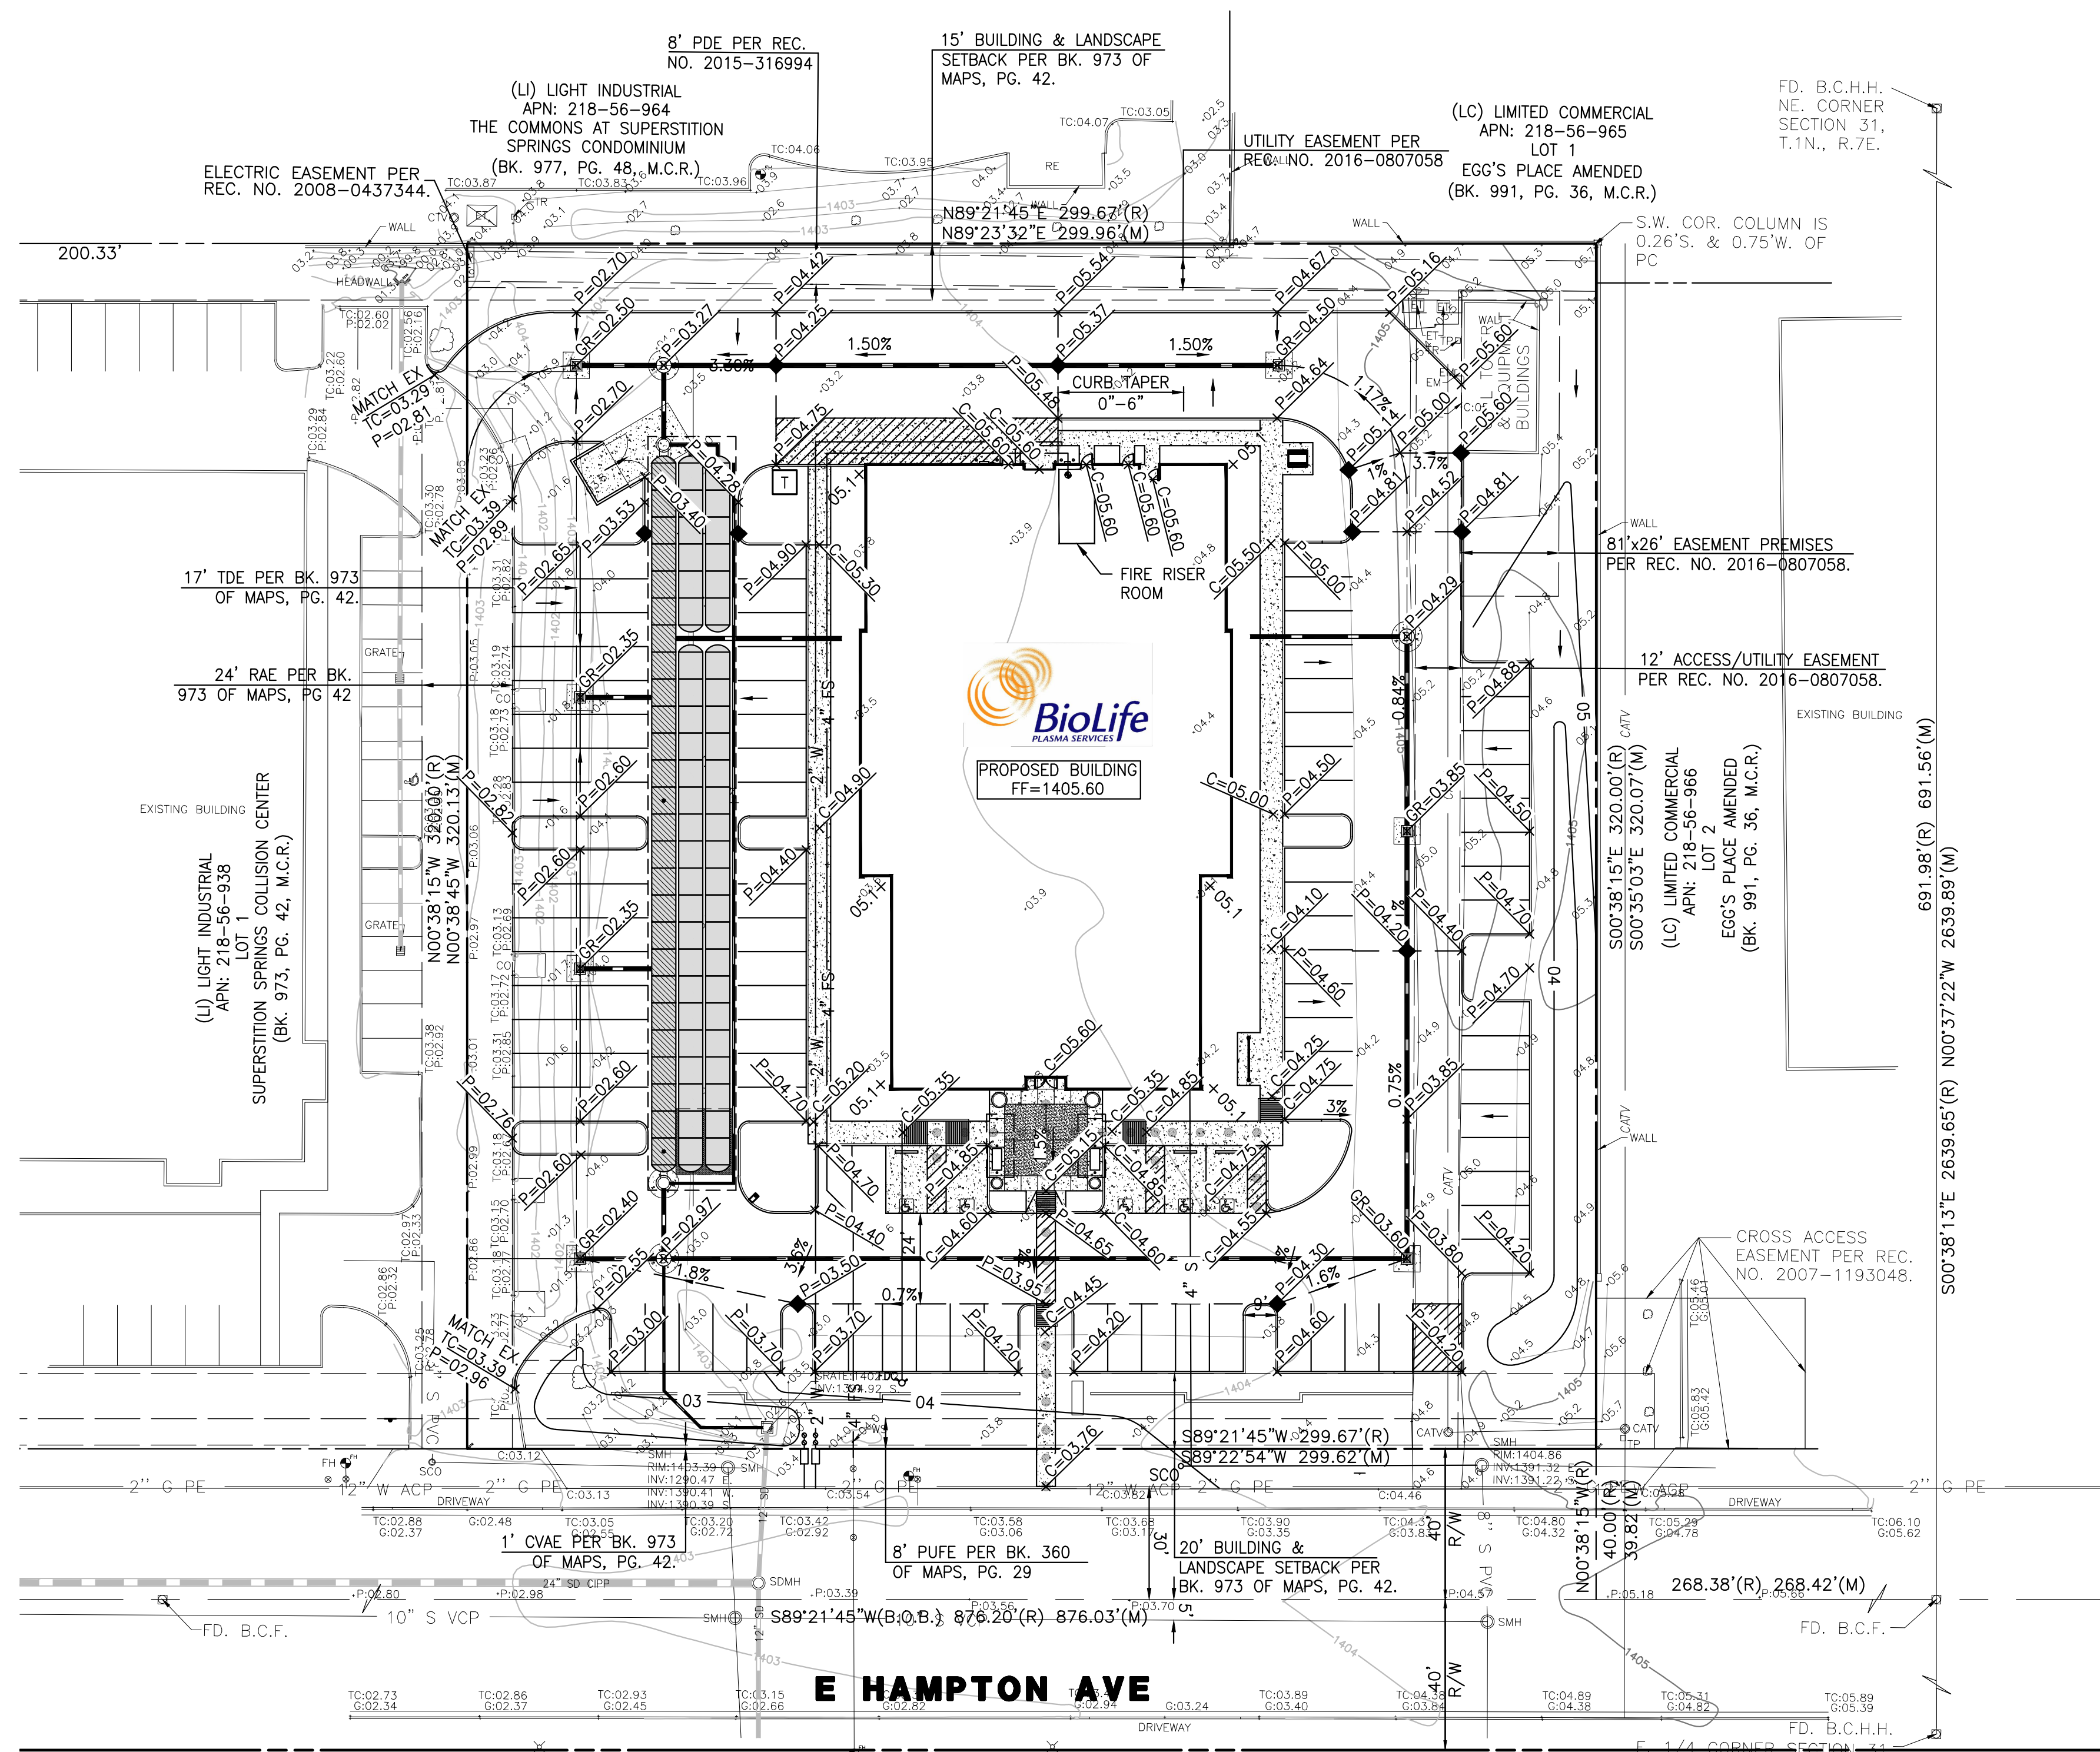

MESA, ARIZONA

**PRELIMINARY GRADING
AND DRAINAGE PLAN**

RICK
ENGINEERING COMPANY
6150 NORTH 16TH STREET
PHOENIX, AZ 85016
602.957.3350
(FAX)602.285.2396
Tucson - San Diego - Riverside - Orange
Sacramento - San Luis Obispo - Denver
rickengineering.com

[illegible]

2019 Risk Factor Score Summary