
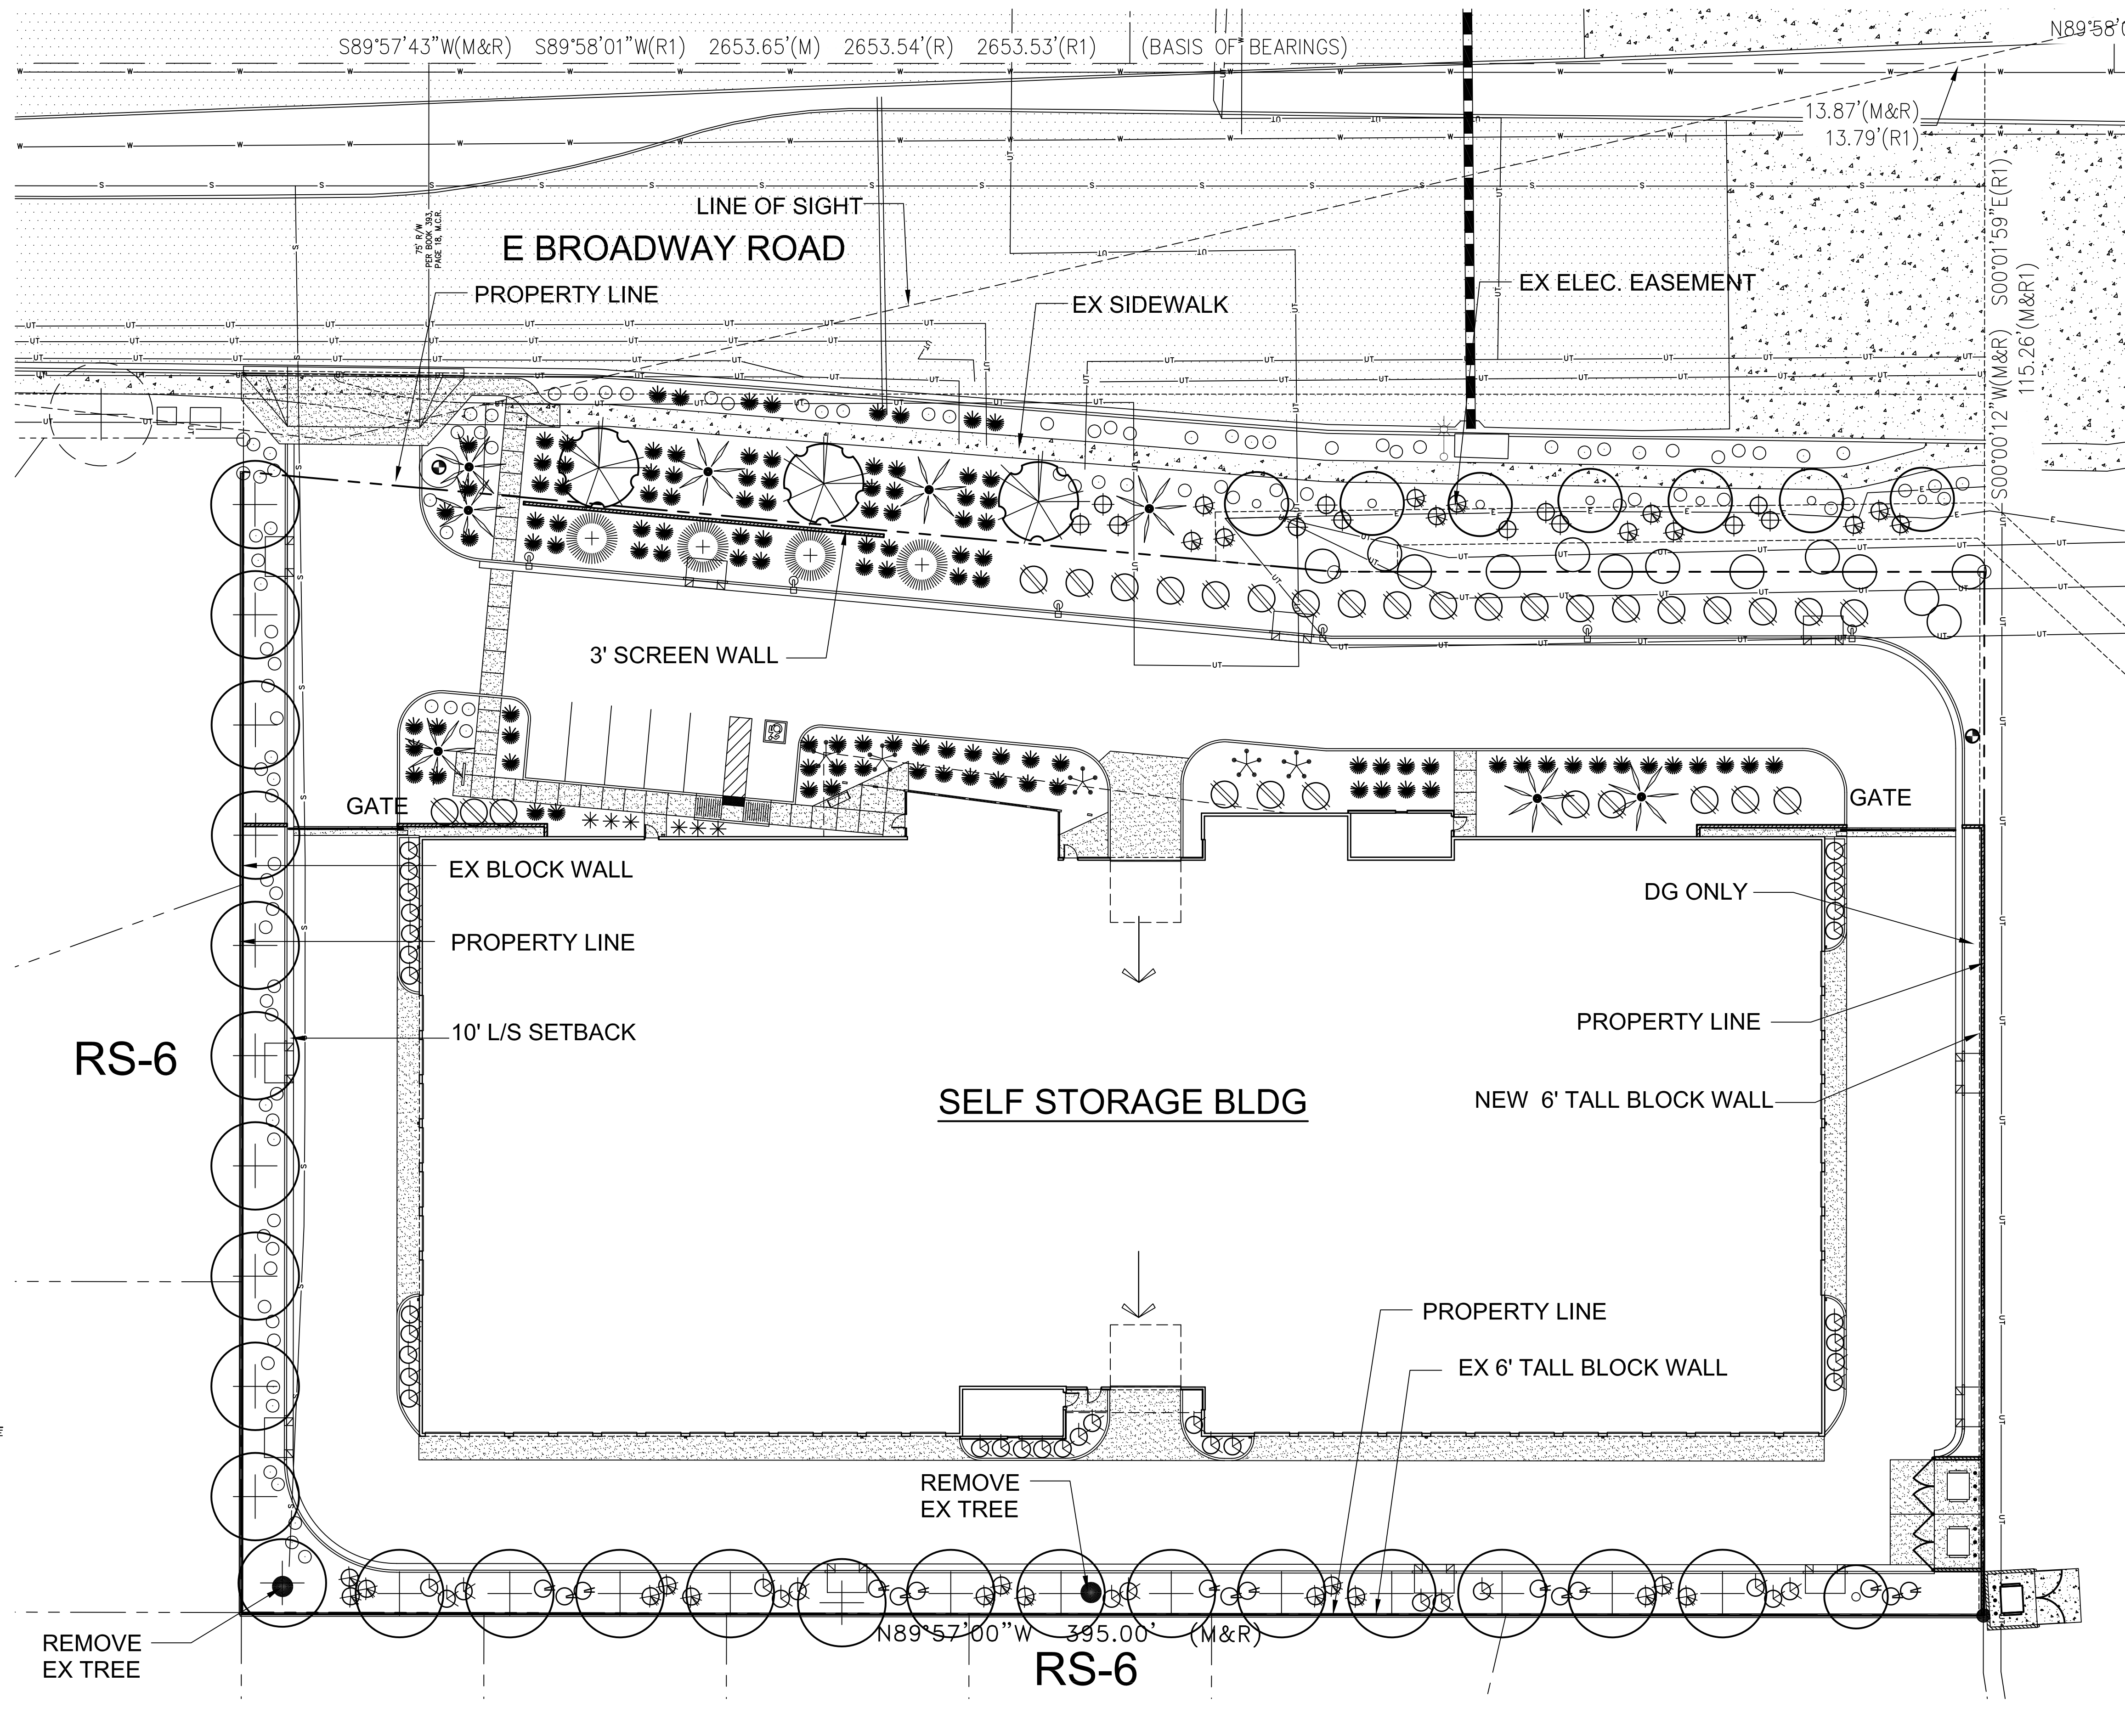
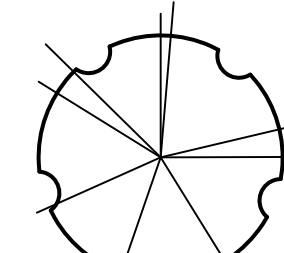
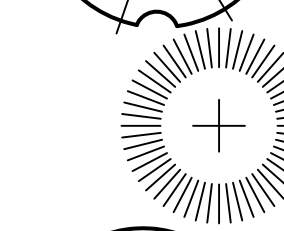
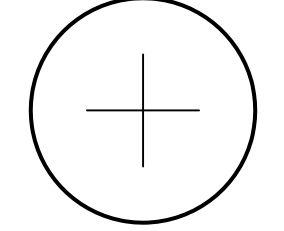
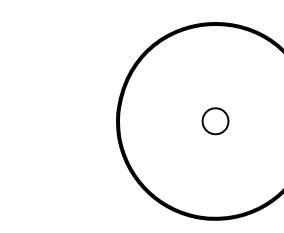
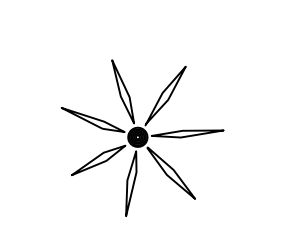
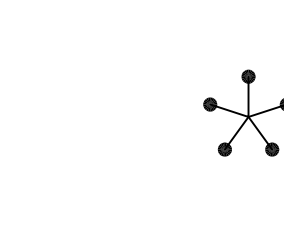
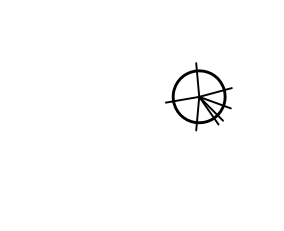
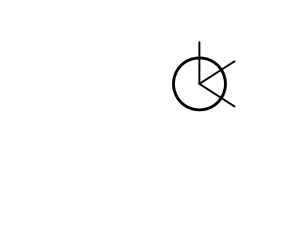
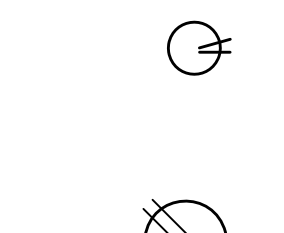
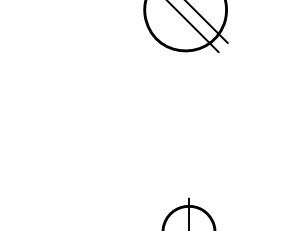
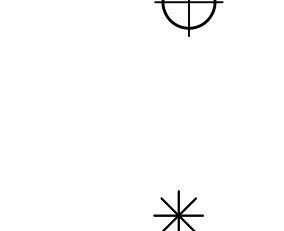
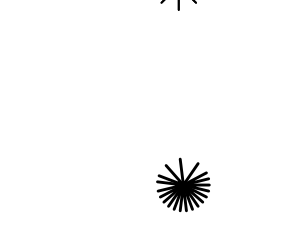
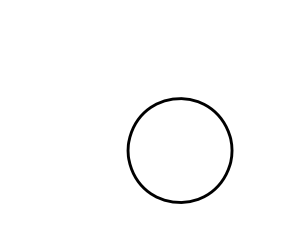
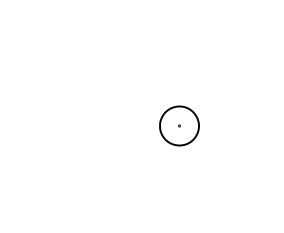


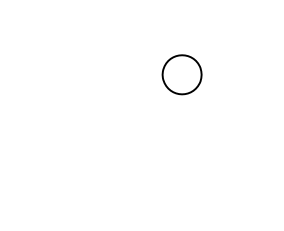


LANDSCAPE LEGEND

-  PISTACIA X RED PUSH
RED PUSH PISTACHE
24" BOX
-  CAESALPINIA CACALACO
CASCALOTE
24" BOX
-  PITHECELOBIUM FLEXICAULE
TEXAS EBONY
24" BOX
-  CHIOPSIS LINEARIS
DESERT WILLOW
24" BOX
-  WASHINGTONIA ROBUSTA
MEXICAN FAN PALM
18' tf, SKINNED, MATCHING
-  CHAMAEROPS HUMILIS
MEDITERRANEAN FAN PALM
15 GALLON
-  LEUCOPHYLLUM FRUTESCENS
SILVER CLOUD
5 GALLON
-  CASSIA PHYLODENIA
DESERT CASSIA
5 GALLON
-  LEUCOPHYLLUM FRUTESCENS
'GREEN CLOUD'
5 GALLON
-  TECOMA STANS
YELLOW BELLS
5 GALLON
-  HESPERALOE PARVIFLORA
RED YUCCA
5 GALLON
-  ALOE 'BLUE ELF'
BLUE ELF ALOE
5 GALLON
-  MUHLENBERGIA RIGENS
DEER GRASS
5 GALLON
-  ACACIA REDOLENS
'DESERT CARPET' tm
1 GALLON
-  LANTANA MONTEVIDENSIS
'GOLD MOUND'
1 GALLON
-  CONVULVULUS CNEORUM
BUSH MORNING GLORY
1 GALLON



1/2" SCREENED EXPRESS ARMOR
DECOMPOSED GRANITE
2" DEPTH IN ALL LANDSCAPE AREAS

VICINITY MAP

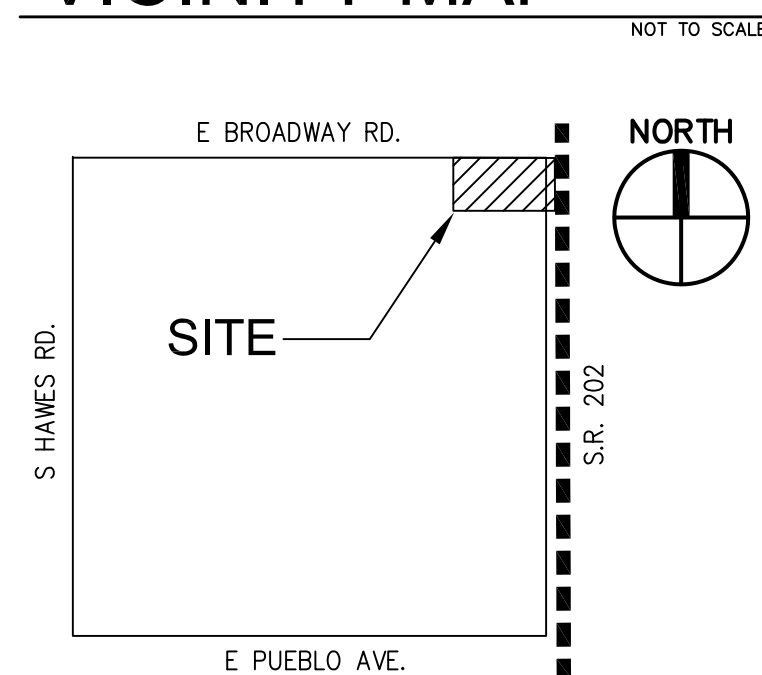

DATE: 12.12.17
SITE LOCATION: MESA, AZ
RBA PROJECT NO.: 17028

PRELIMINARY LANDSCAPE PLAN

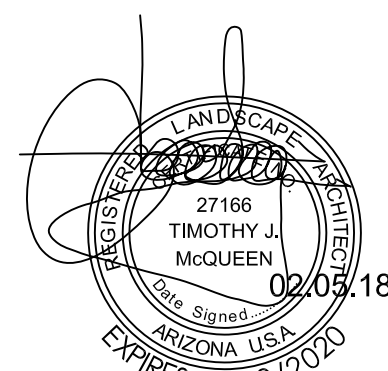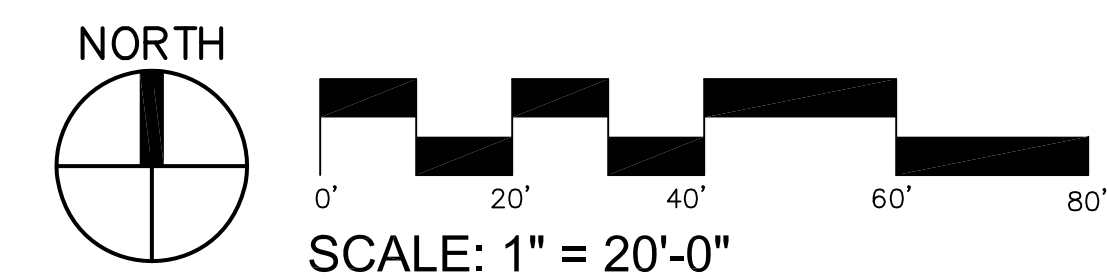

BROADWAY SELF-STORAGE

SWC OF BROADWAY RD. & LOOP 202 RED MOUNTAIN FRWY.

MESA, ARIZONA 85208

T.J. McQUEEN & ASSOCIATES, INC.
LANDSCAPE ARCHITECTURE
URBAN DESIGN
SITE PLANNING
10450 N. 74th Street, Suite 120
Scottsdale, Arizona 85258
P. (602) 285-0320
EMAIL: tjmccqueen@tjmla.net



88 south san marcos place
chandler - arizona - 85225
p. 480.377.2222
www.robertbrownarchitects.com