


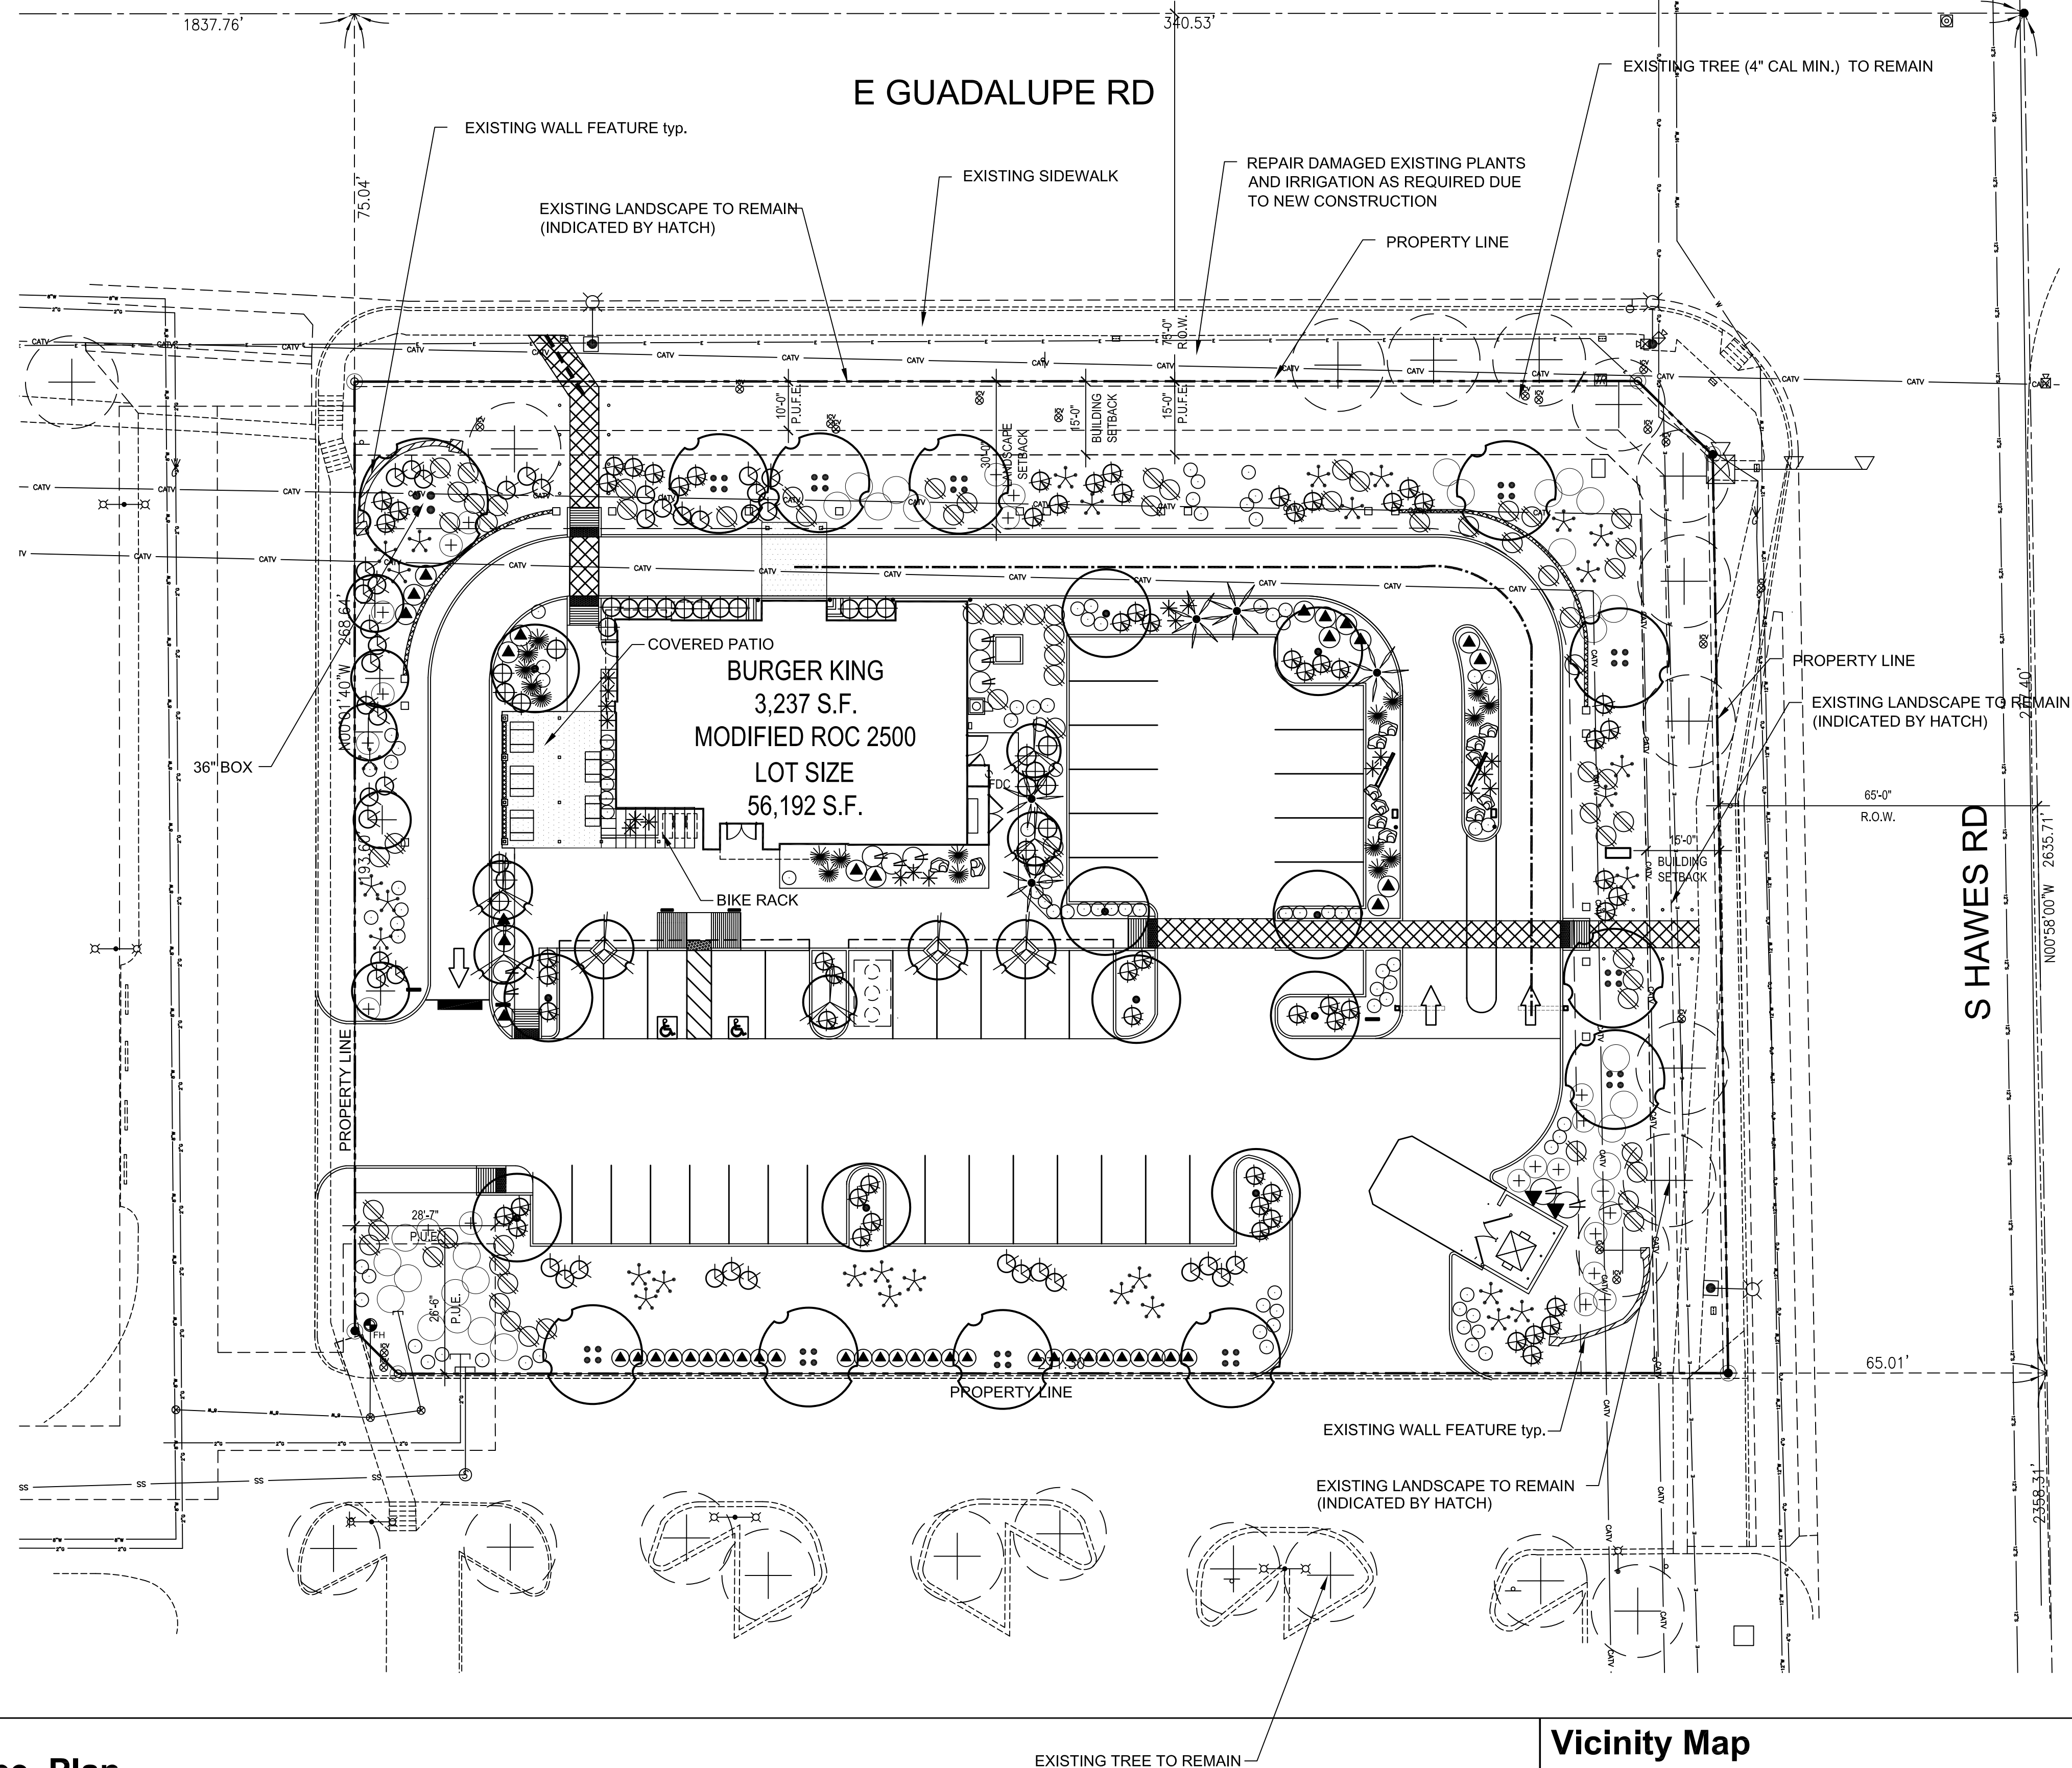


LANDSCAPE LEGEND

- THEVETIA PERUVIANA
YELLOW OLEANDER TREE
24" BOX
- CERCIDIUM HYBRID
DESERT MUSEUM
24" BOX (MATCHING)
- PISTACIA X RED PUSH
RED PUSH PISTACHE
24" BOX (MATCHING)
- CAESALPINIA CACALACO
CASCALOTE
24" BOX
- BRAHEA ARMADA
MEXICAN BLUE PALM
15 GALLON
- MUHLENBERGIA RIDGIDA NASHVILLE
PURPLE MUHLEY
5 GALLON
- LANTANA MONTEVIDENSIS
'GOLD MOUND' & PURPLE MIX
1 GALLON
- TECOMA STANS 'ORANGE JUBILEE'
ORANGE JUBILEE
5 GALLON
- 3'x3'x3' SURFACE SELECT
GRANITE BOULDER
MINIMUM 2000lbs EACH
- AGAVE GEMINIFLORA
TWIN FLOWER AGAVE
5 GALLON
- LEUCOPHYLLUM 'RIO BRAVO'
RIO BRAVO SAGE
5 GALLON
- EREMOPHILA HYGROPHANA
BLUE BELLS
5 GALLON
- RUELLIA BRITTONIANA
GARDEN RUELLIA
5 GALLON
- CAESALPINIA MEXICANA
YELLOW BIRD OF PARADISE
5 GALLON
- CALLISTEMON VIMINALIS
BETTER JOHNS
5 GALLON
- MUHLENBERGIA 'REGAL MIST'
REGAL MIST DEER GRASS
5 GALLON
- CHAMAEROPS HUMILIS
MEDITERRANEAN FAN PALM
5 GALLON
- TECOMA STANS
YELLOW BELLS
5 GALLON
- MATCH EXISTING SITE COLOR & SIZE
DECOMPOSED GRANITE
2" DEPTH IN ALL LANDSCAPE AREAS
- FICUS PUMILA
CREEPING FIG
15 GALLON espaller to mtl patio wall.


Preliminary Landscape Plan



Vicinity Map

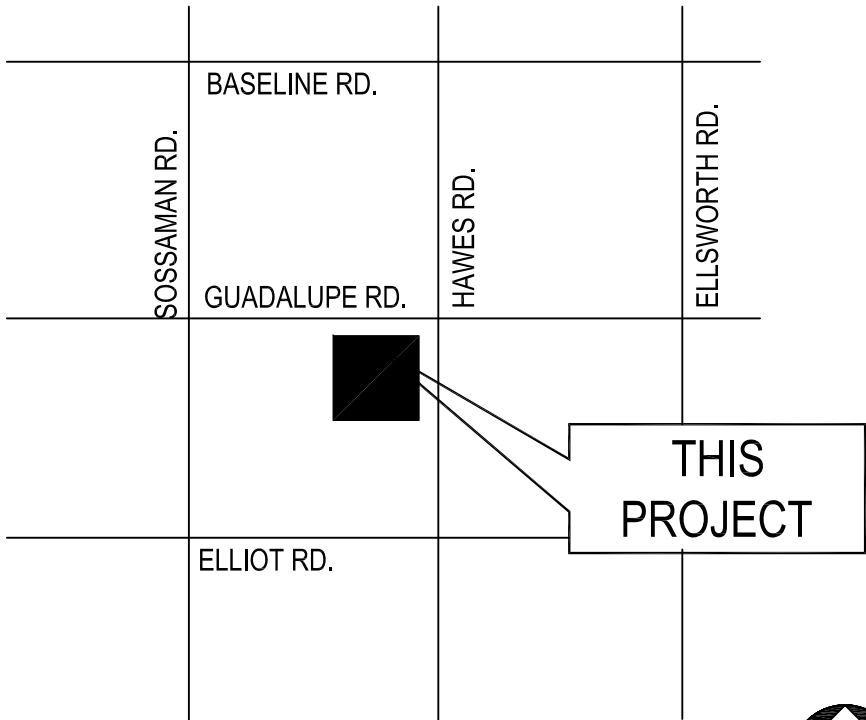

T.J. McQUEEN & ASSOCIATES, INC.
LANDSCAPE ARCHITECTURE
URBAN DESIGN
SITE PLANNING
8433 East Cholla St., Suite 101
Scottsdale, Arizona 85260
P.(602)265-0320 F.(602)266-6619
EMAIL: timmcqueen@tjmla.net

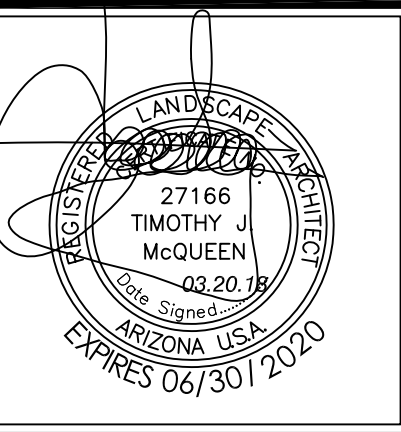

ONE! ARCHITECTURE

8801 N. Central Ave. Suite 101
Phoenix, Arizona 85020
Phone: 602.266.2712
Fax: 602.266.1688
www.ONEarchitecture.us

Principal:
Tim McQueen
timmcqueen@tjmla.net
Project Manager:
CADD

Revisions



Burger King
SWC of E. Guadalupe Rd.
& S. Hawes Rd.
Mesa, AZ
03.20.18
AZ-1698

La.01